


PLAN SHOWING THE PROPOSED CONSTRUCTION OF RCC ROOFED GROUND & FIRST FLOOR RESIDENTIAL BUILDING IN RTO NAGAR, PLOT No: 10 & 11,

R.S.No: 220/17A , AS PER PATTa R.S.No: 220/133, PATTa No: 4272 AT NEELAMANGALAM VILLAGE PANCHAYAT LIMIT, KALLAKURICHI TALUK,

KALLAKURICHI DISTRICT.

APPLICANT: Mr . V. GANESH., S/o. VEERASAMY.

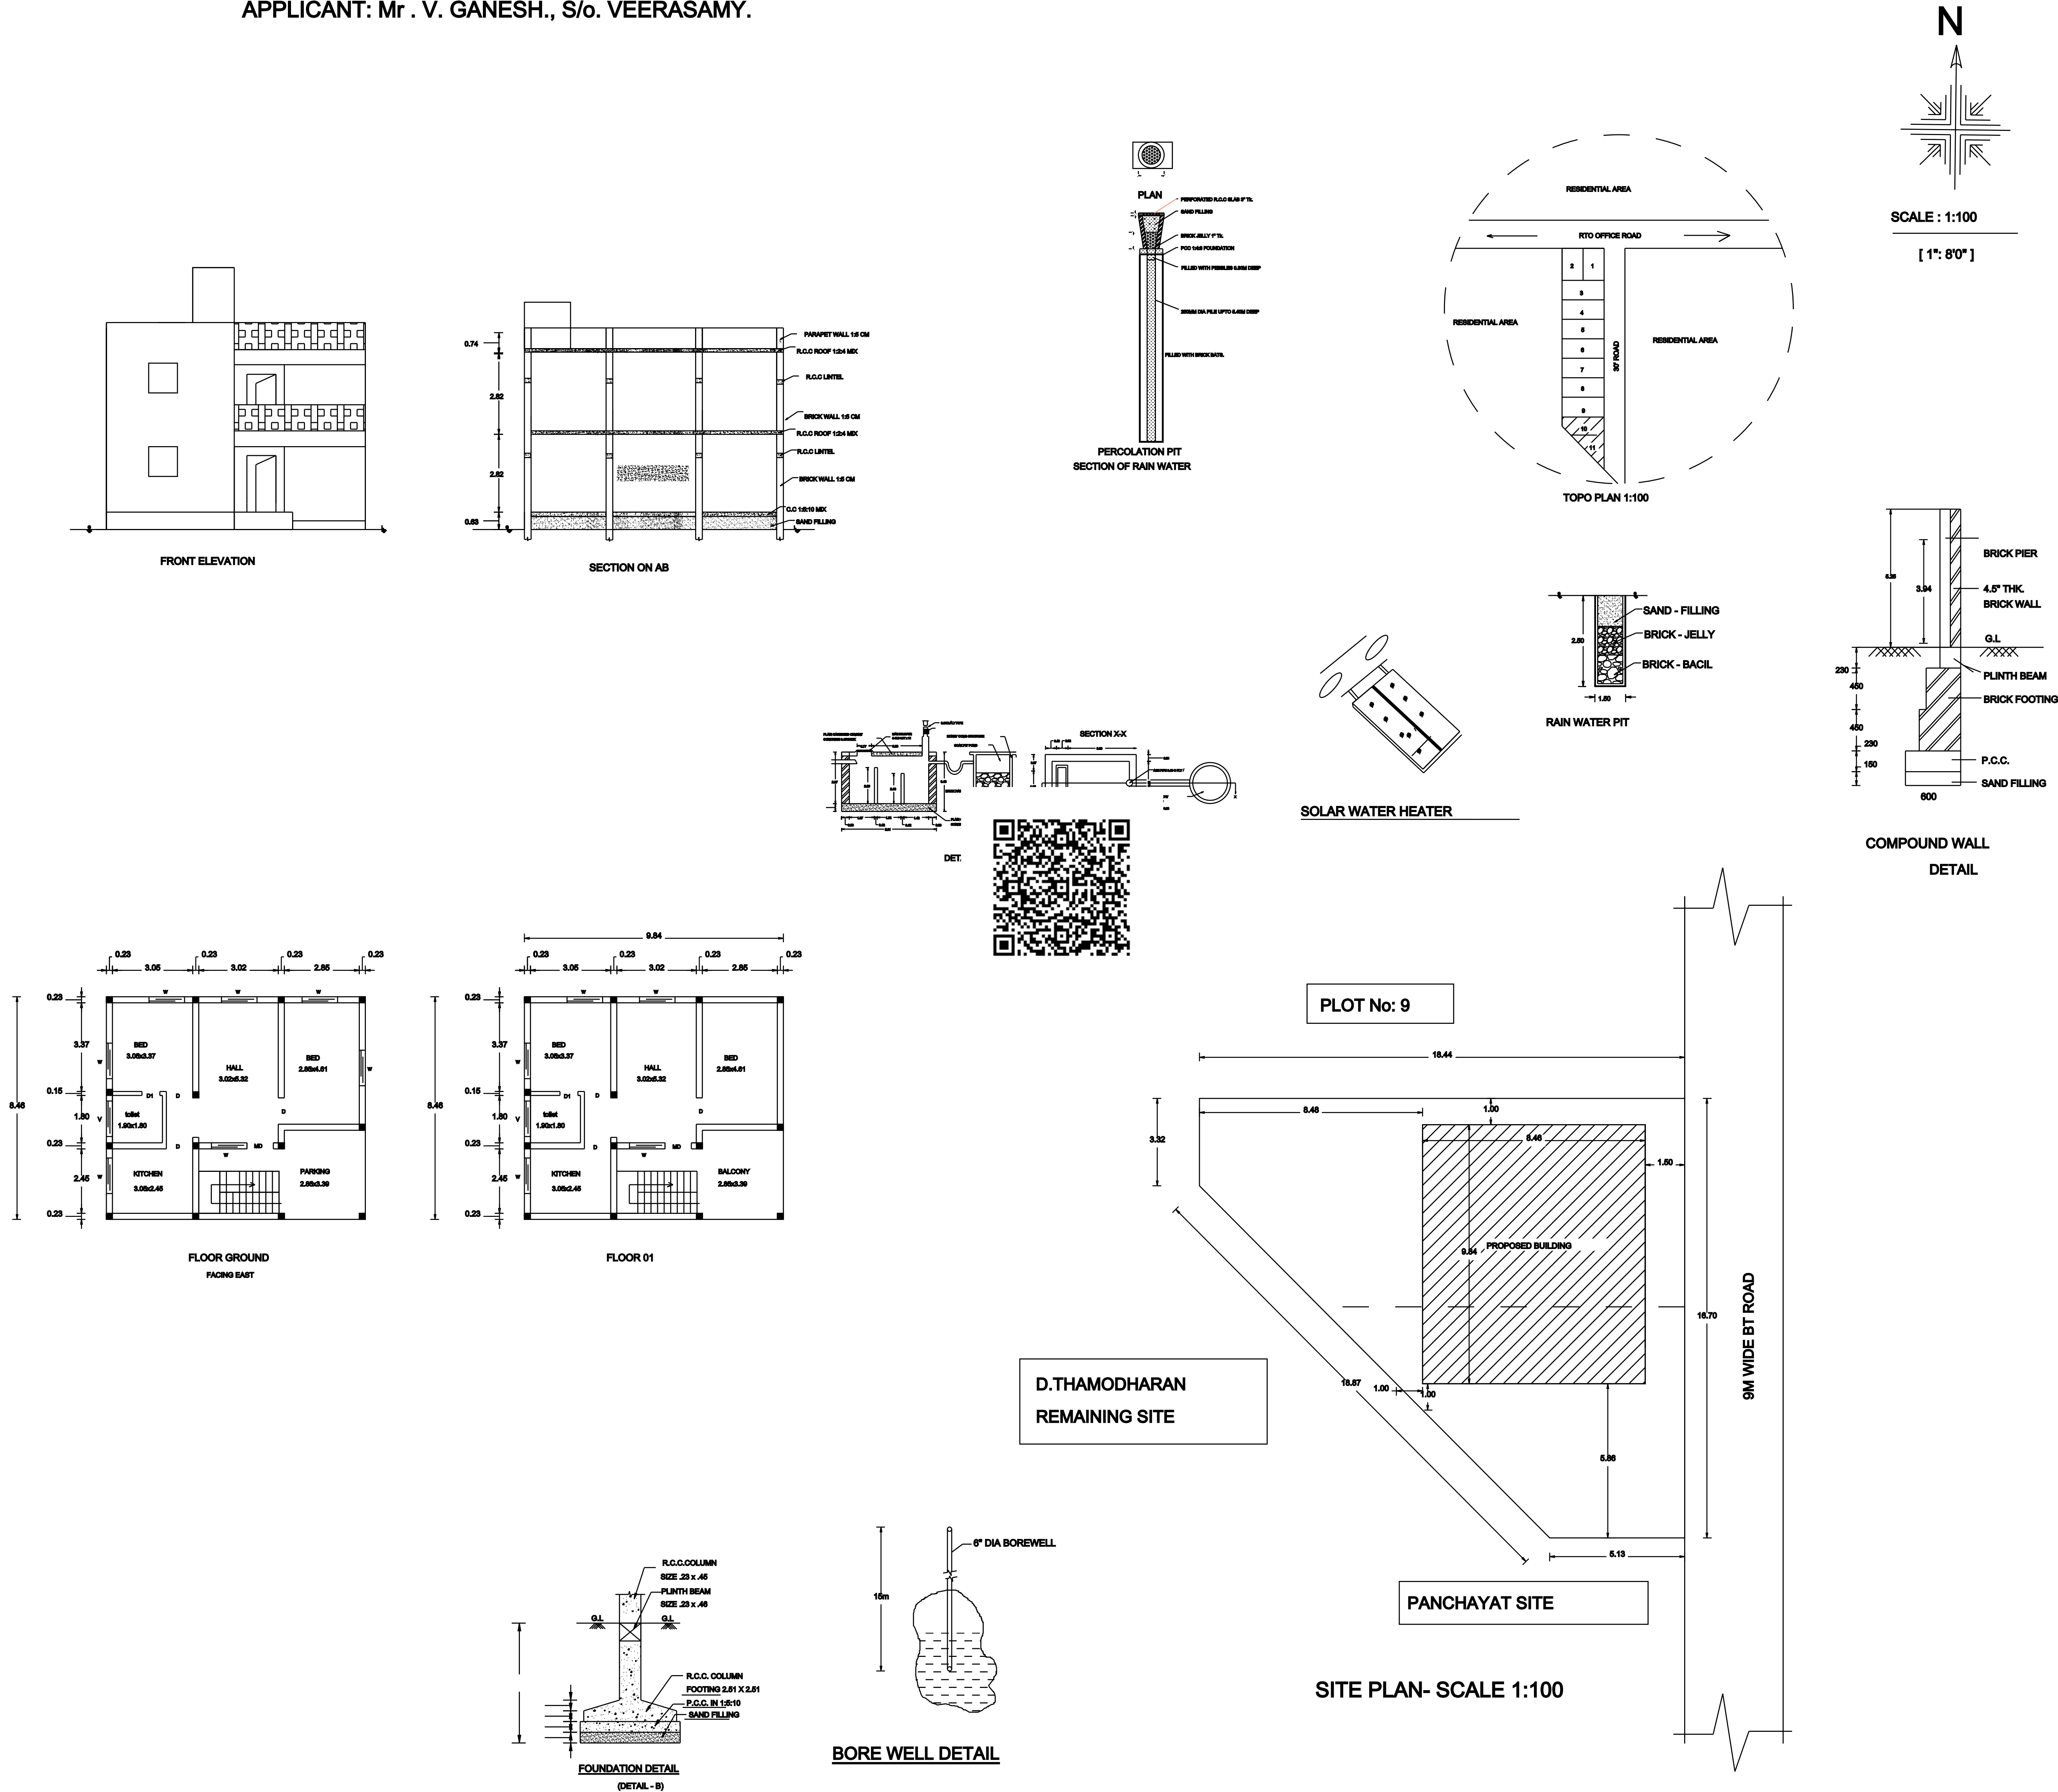

AREA DETAILS		
TOTAL AREA -	218.75 Sqm	2353.75 Sft
PROPOSED GF-	83.24 Sqm	895.75 Sft
PROPOSED FF-	83.24 Sqm	895.75 Sft
FSI	0.76	
PLOT COVERAGE	38.05%	

JOINERIES

MD	DOOR	1.20 X 2.13
D	DOOR	1.00 X 2.13
D1	DOOR	0.80 X 2.13
W	WINDOW	1.20 X 1.35
V	VENTILATOR	0.78 X 0.78
RS	ROLLING SHUTTER	3.00 X 2.50

THREAD - 0.23

RISER - 0.175

WIDTH - 0.90

SLAB THICKENS - 0.12

DETAIL OF STAIRCASE

APPLICANT	ENGINEER
OFFICE USE	