




PLAN SHOWING THE PROPOSED CONSTRUCTION OF RCC ROOFED FIRST FLOOR COMMERCIAL BUILDING ON THE EXISTING GROUND & FIRST FLOOR [KOOOTHAKUDI MAIN ROAD] , R.S.No: 26 (old), 26/2 (new), PATTA NO: 631 AT VIRIGAVOOR VILLAGE PANCHAYAT LIMIT, KALLAKURICHI TALUK, KALLAKURICHI DISTRICT.

APPLICANT : Mr. A. KOLANJI., S/o. ARUMUGAM.

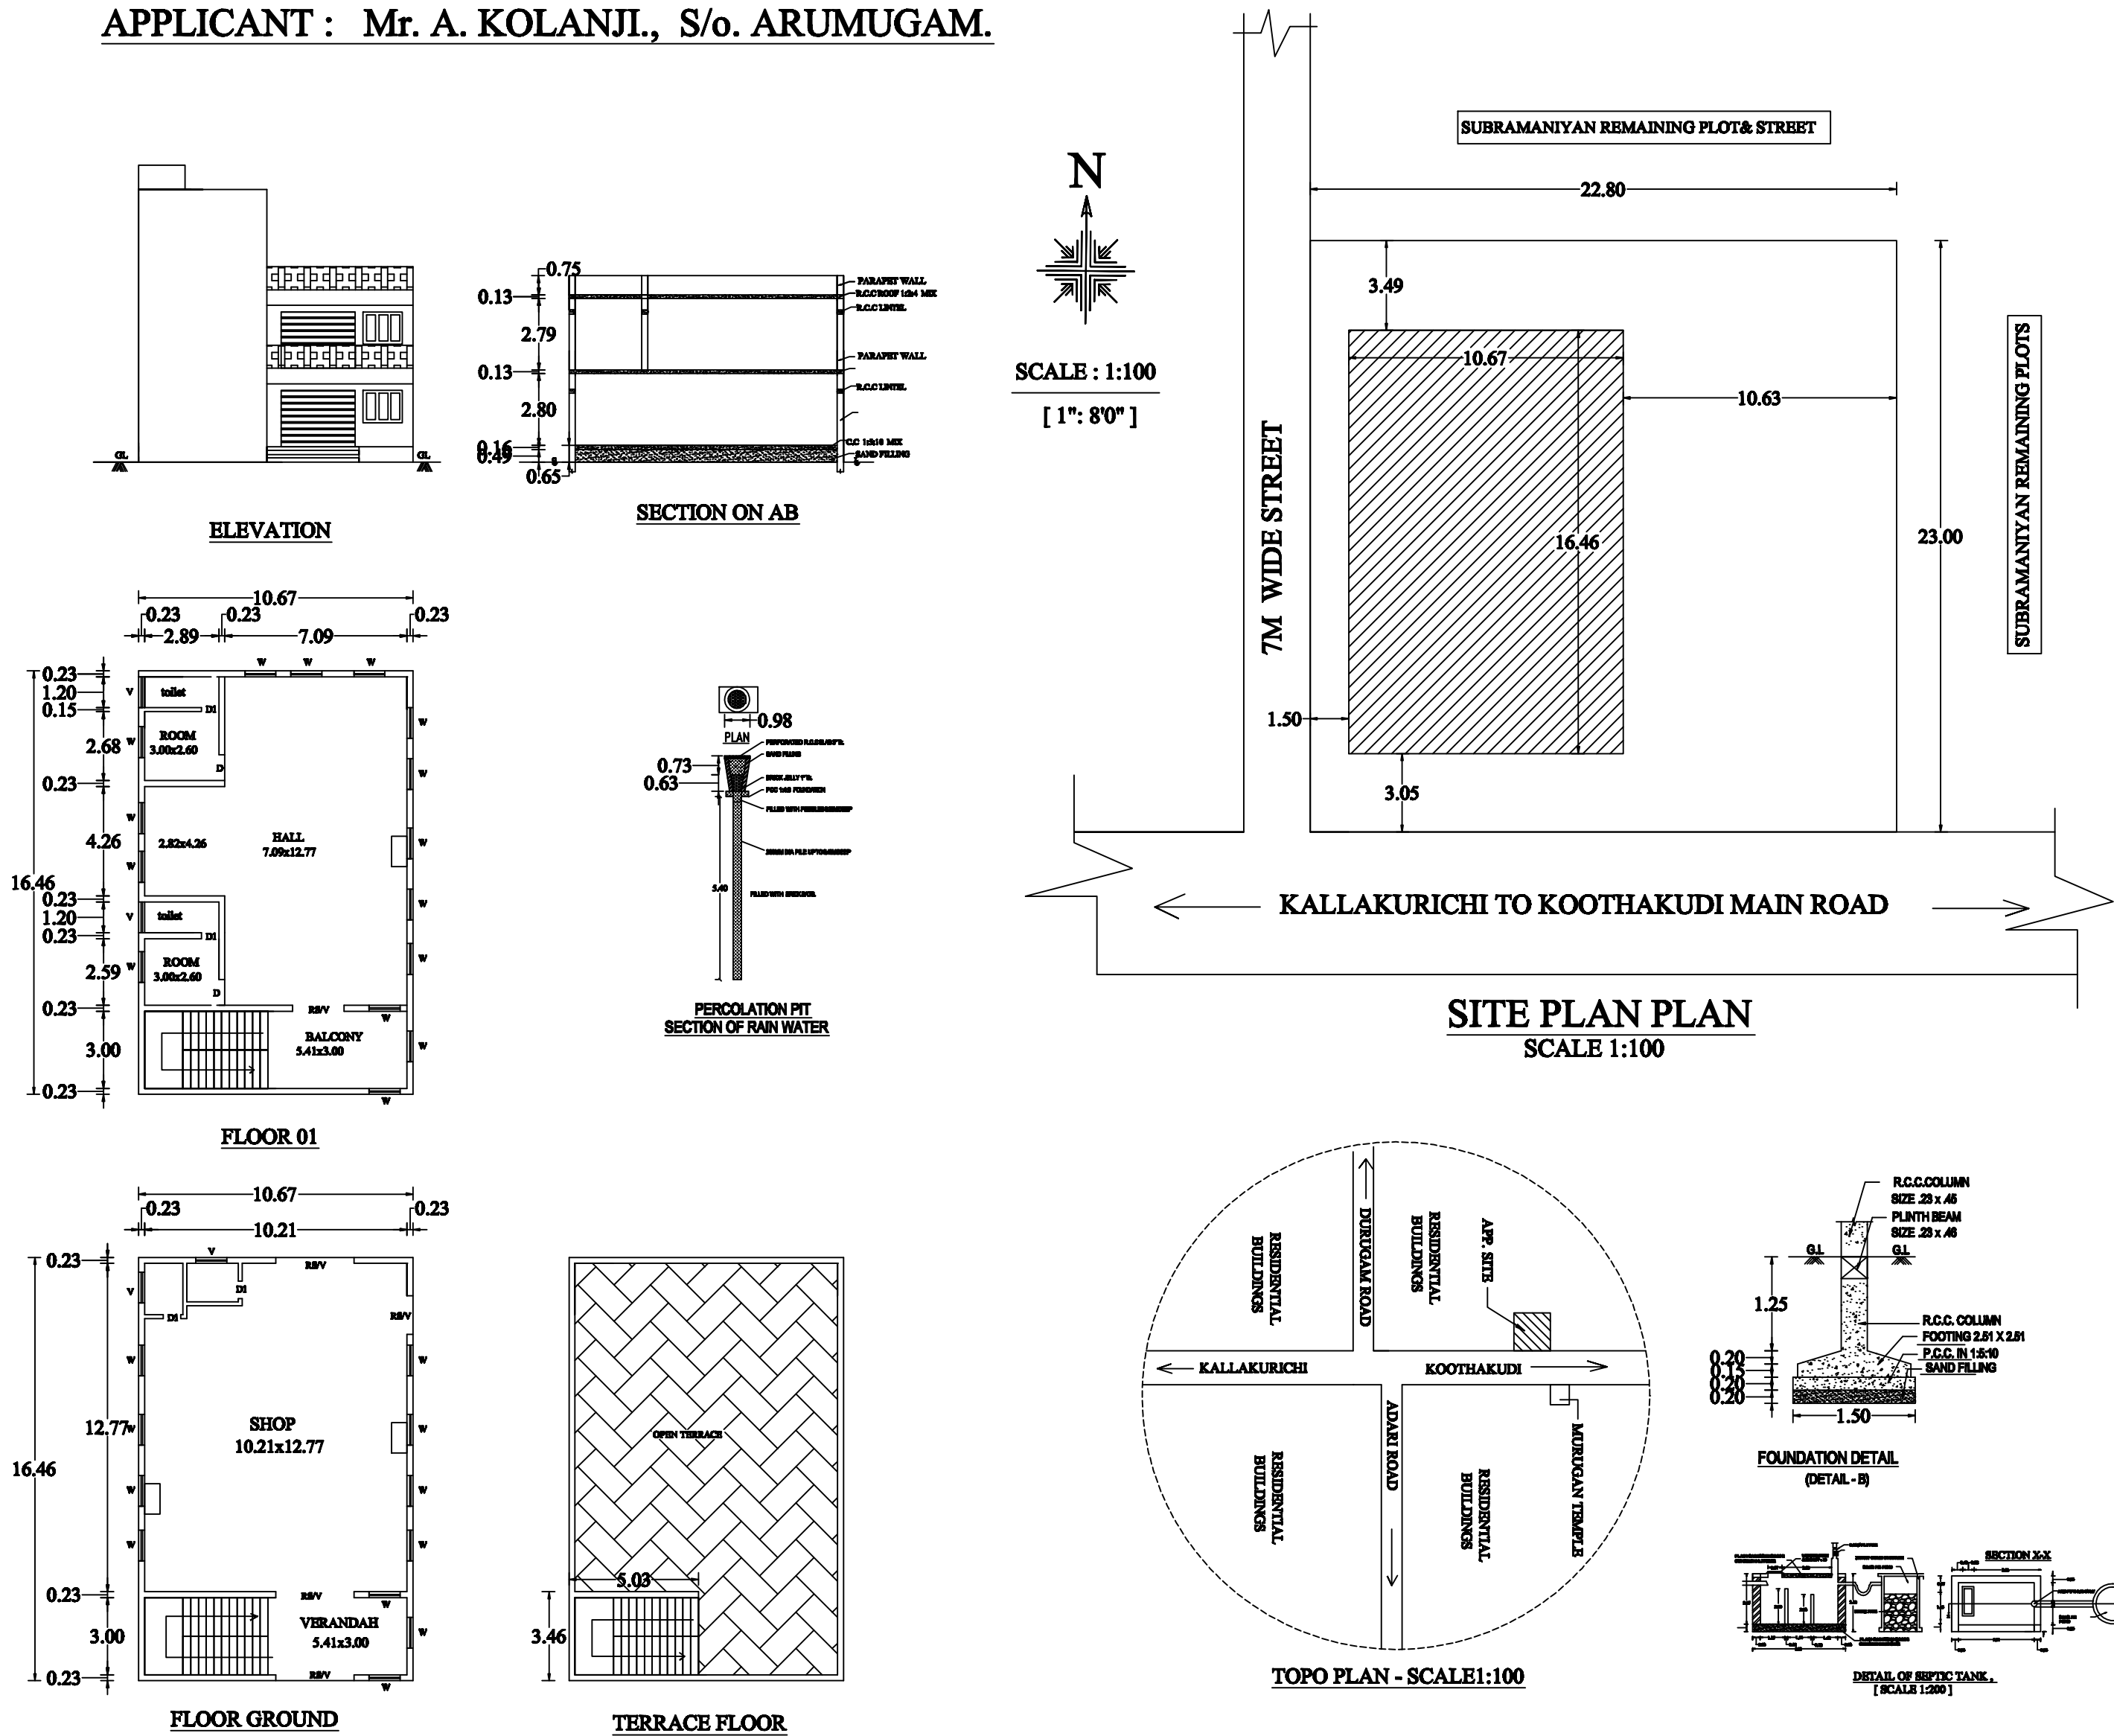

AREA DETAILS		
TOTAL AREA -	529.74 Sqm	5700.00 Sft
EXISTING GF-	175.62 Sqm	1889.75 Sft
EXISTING FF-	9.29 Sqm	100.00 Sft
PROPOSED FF-	166.33 Sqm	1790.00 Sft
HEAD ROOM	17.40 Sqm	187.26 Sft
FSI	0.68	
PLOT COVERAGE 33.15%		
JOINERIES		
MD	DOOR	1.20 X 2.13
D	DOOR	1.00 X 2.13
D1	DOOR	0.80 X 2.13
W	WINDOW	1.20 X 1.35
V	VENTILATOR	0.76 X 0.76
RS	ROLLING SHUTTER	3.00 X 2.50
		THREAD - 0.23
		RISER - 0.175
		WIDTH - 0.90
		SLAB THICKENS - 0.12
DETAIL OF STAIRCASE		
APPLICANT		ENGINEER
A. Kolanji		Er. M. KALAIMANI, R.E., M.E., (CIVIL) Registered Engineer Grade-1 Registered No: 042/L.S/2019/00008 Kallakurichi Municipality, KALLAI BUILDERS 21C/5, Bawa Complex, Gandhi Road, Kallakurichi-76 & Dt, PIN: 606202. E-mail: kallaibuilders@gmail.com Cell: 9443481173.