


PLAN SHOWING THE PROPOSED CONSTRUCTION OF RCC ROOF GROUND FLOOR "SRH EXPERIENCES PETRO FUEL" RETAIL OUTLET STATION BUILDING FOR COMMERCIAL PURPOSE IN SURVEY NOS.144/7 PART,144/8 PART,144/16A PART,144/17A PART , PATT A NO.873 AT N.H.38(EARLIER N.H.45)ULUNDURPET-PADALUR SECTION,KOONTHALUR VILLAGE AND PANCHAYAT,KALLAKURICHI TALUK, KALLAKURICHI DISTRICT,606 305.

OWNER OF SITE :Mr.RAMU S/O VEERANAN.

PROPRIETOR OF SRH EXPERIENCES PETRO FUEL:Mrs. SANGEETHA RAMU. W/O RAMU.

SHEET NO.1
SCALE - 1:100
ALL DIMENSIONS AREA IN METER
SITE BOUNDARY SHOWN AS "A TO J"

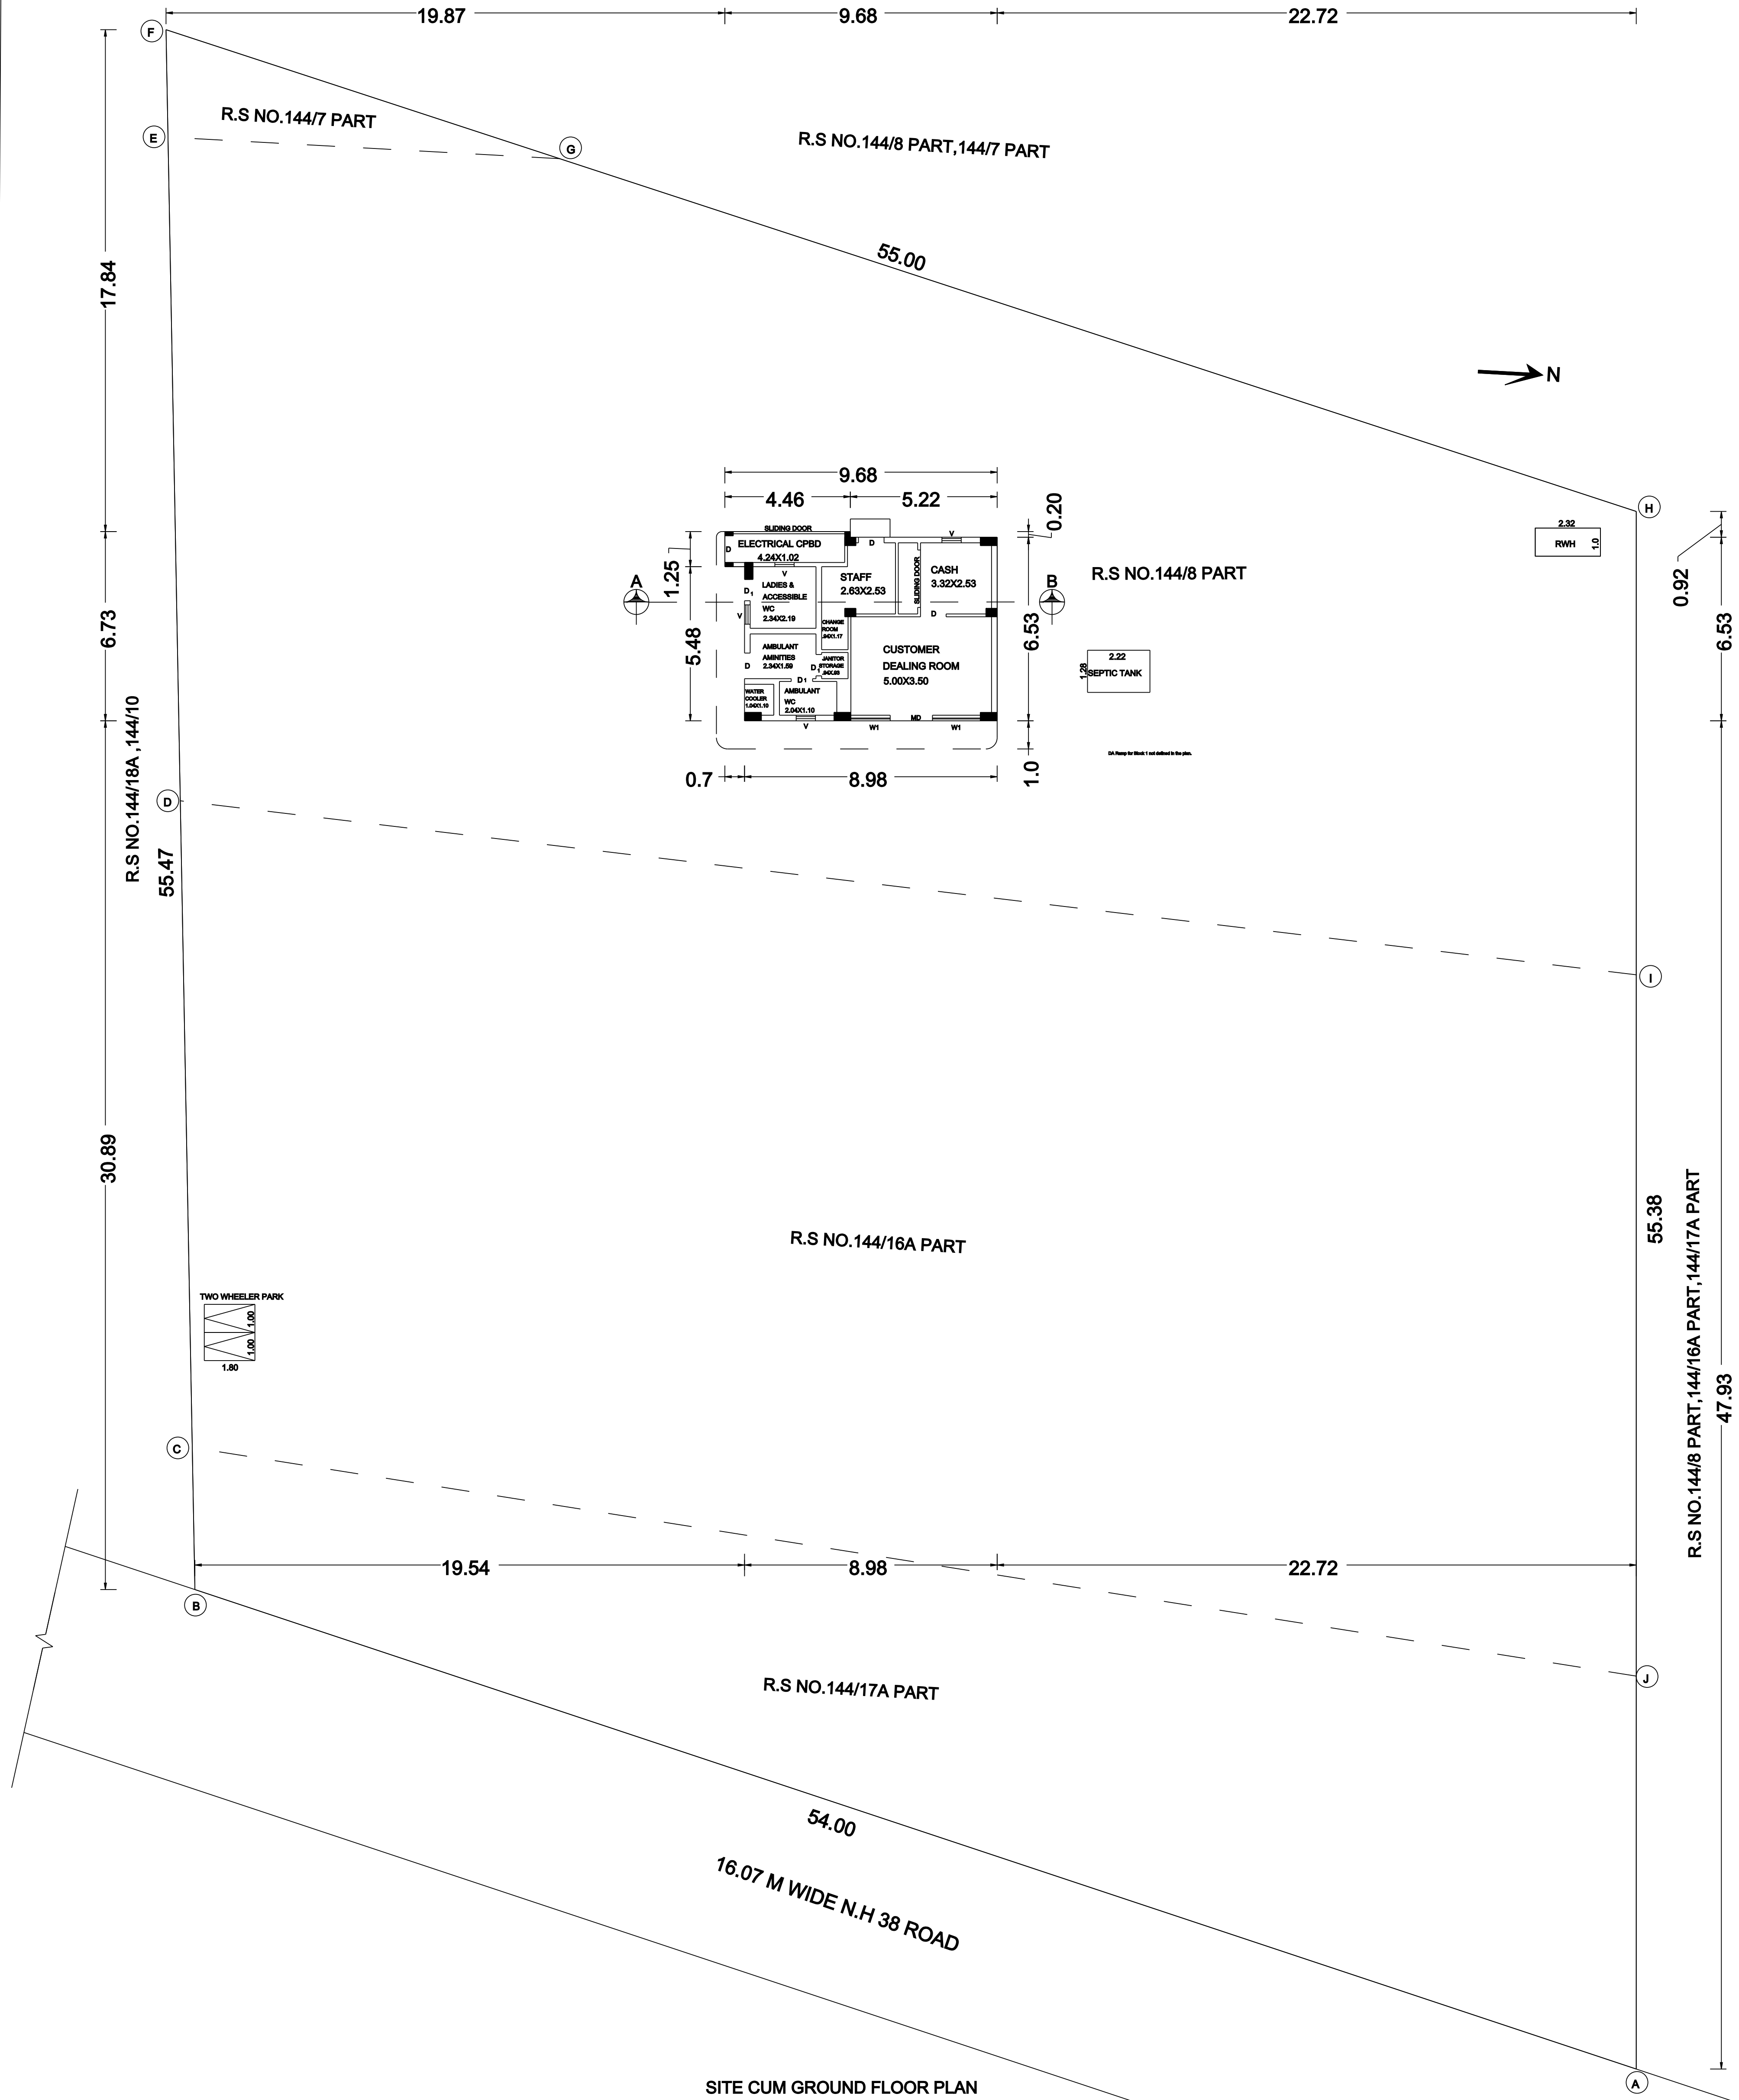

APPLICANT :

(V.RAMU)

PROPRIETOR OF
SRH EXPERIENCES
PETRO FUEL:

R. Sangeetha

(SANGEETHA RAMU)

REGISTERED STRUCTURAL ENGINEER

P. S. SHANMUGAM, B.E., M.E., D.V.
Registered Valuer Under Companies Act, 2013
Reg.No: BEO/01/1620/18A/1
Approved Valuer F-18612
B/C/R Reg Structural Engineer Grade-II (RSE)
Reg. No: RSE/GR/01/04/2021/13
Chartered Engineer (M/130375-3)
Wealth Tax Act Reg Valuer Cat-1 (647 of 2005-44)

Er.S.SHANMUGAM,B.E,M.E,F.I.V.,
GOVT.REGISTERED STRUCTURAL ENGINEER
(RSE/GR-IIVRMAR-2020/013),
REGISTERED VALUER,
CHARTERED ENGINEER(M-130375-3),

No.31 YUVAN HOUSE,
NEW SUMANGALI NAGAR,
KALLAKURICHI,
9443900669
Mallyyuvanbuilders@gmail.com


REGISTERED ENGINEER

Er.A.GANAPATHY,B.TECH,FRRV/C.Engg.
Govt.Registered Engineer(Reg/Gr-III/006/2022),
Chartered Engineer(M-110748/15),
Approved Valuer(CAT-I-F-6877),
4,Muthu Vinayagar Street,Parlyer Nagar,
KATTUMANNARKOIL-9443576912 / 9976964704

PLAN SHOWING THE PROPOSED CONSTRUCTION OF RCC ROOF GROUND FLOOR "SRH EXPERIENCES PETRO FUEL" RETAIL OUTLET STATION BUILDING FOR COMMERCIAL PURPOSE IN SURVEY NOS.144/7 PART,144/8 PART,144/16A PART,144/17A PART , PATTA NO.873 AT N.H.38(EARLIER N.H.45)ULUNDURPET-PADALUR SECTION,KOONTHALUR VILLAGE AND PANCHAYAT,KALLAKURICHI TALUK, KALLAKURICHI DISTRICT,606 305.

OWNER OF SITE :Mr.RAMU S/O VEERANAN.

PROPRIETOR OF SRH EXPERIENCES PETRO FUEL:Mrs. SANGEETHA RAMU. W/O RAMU.

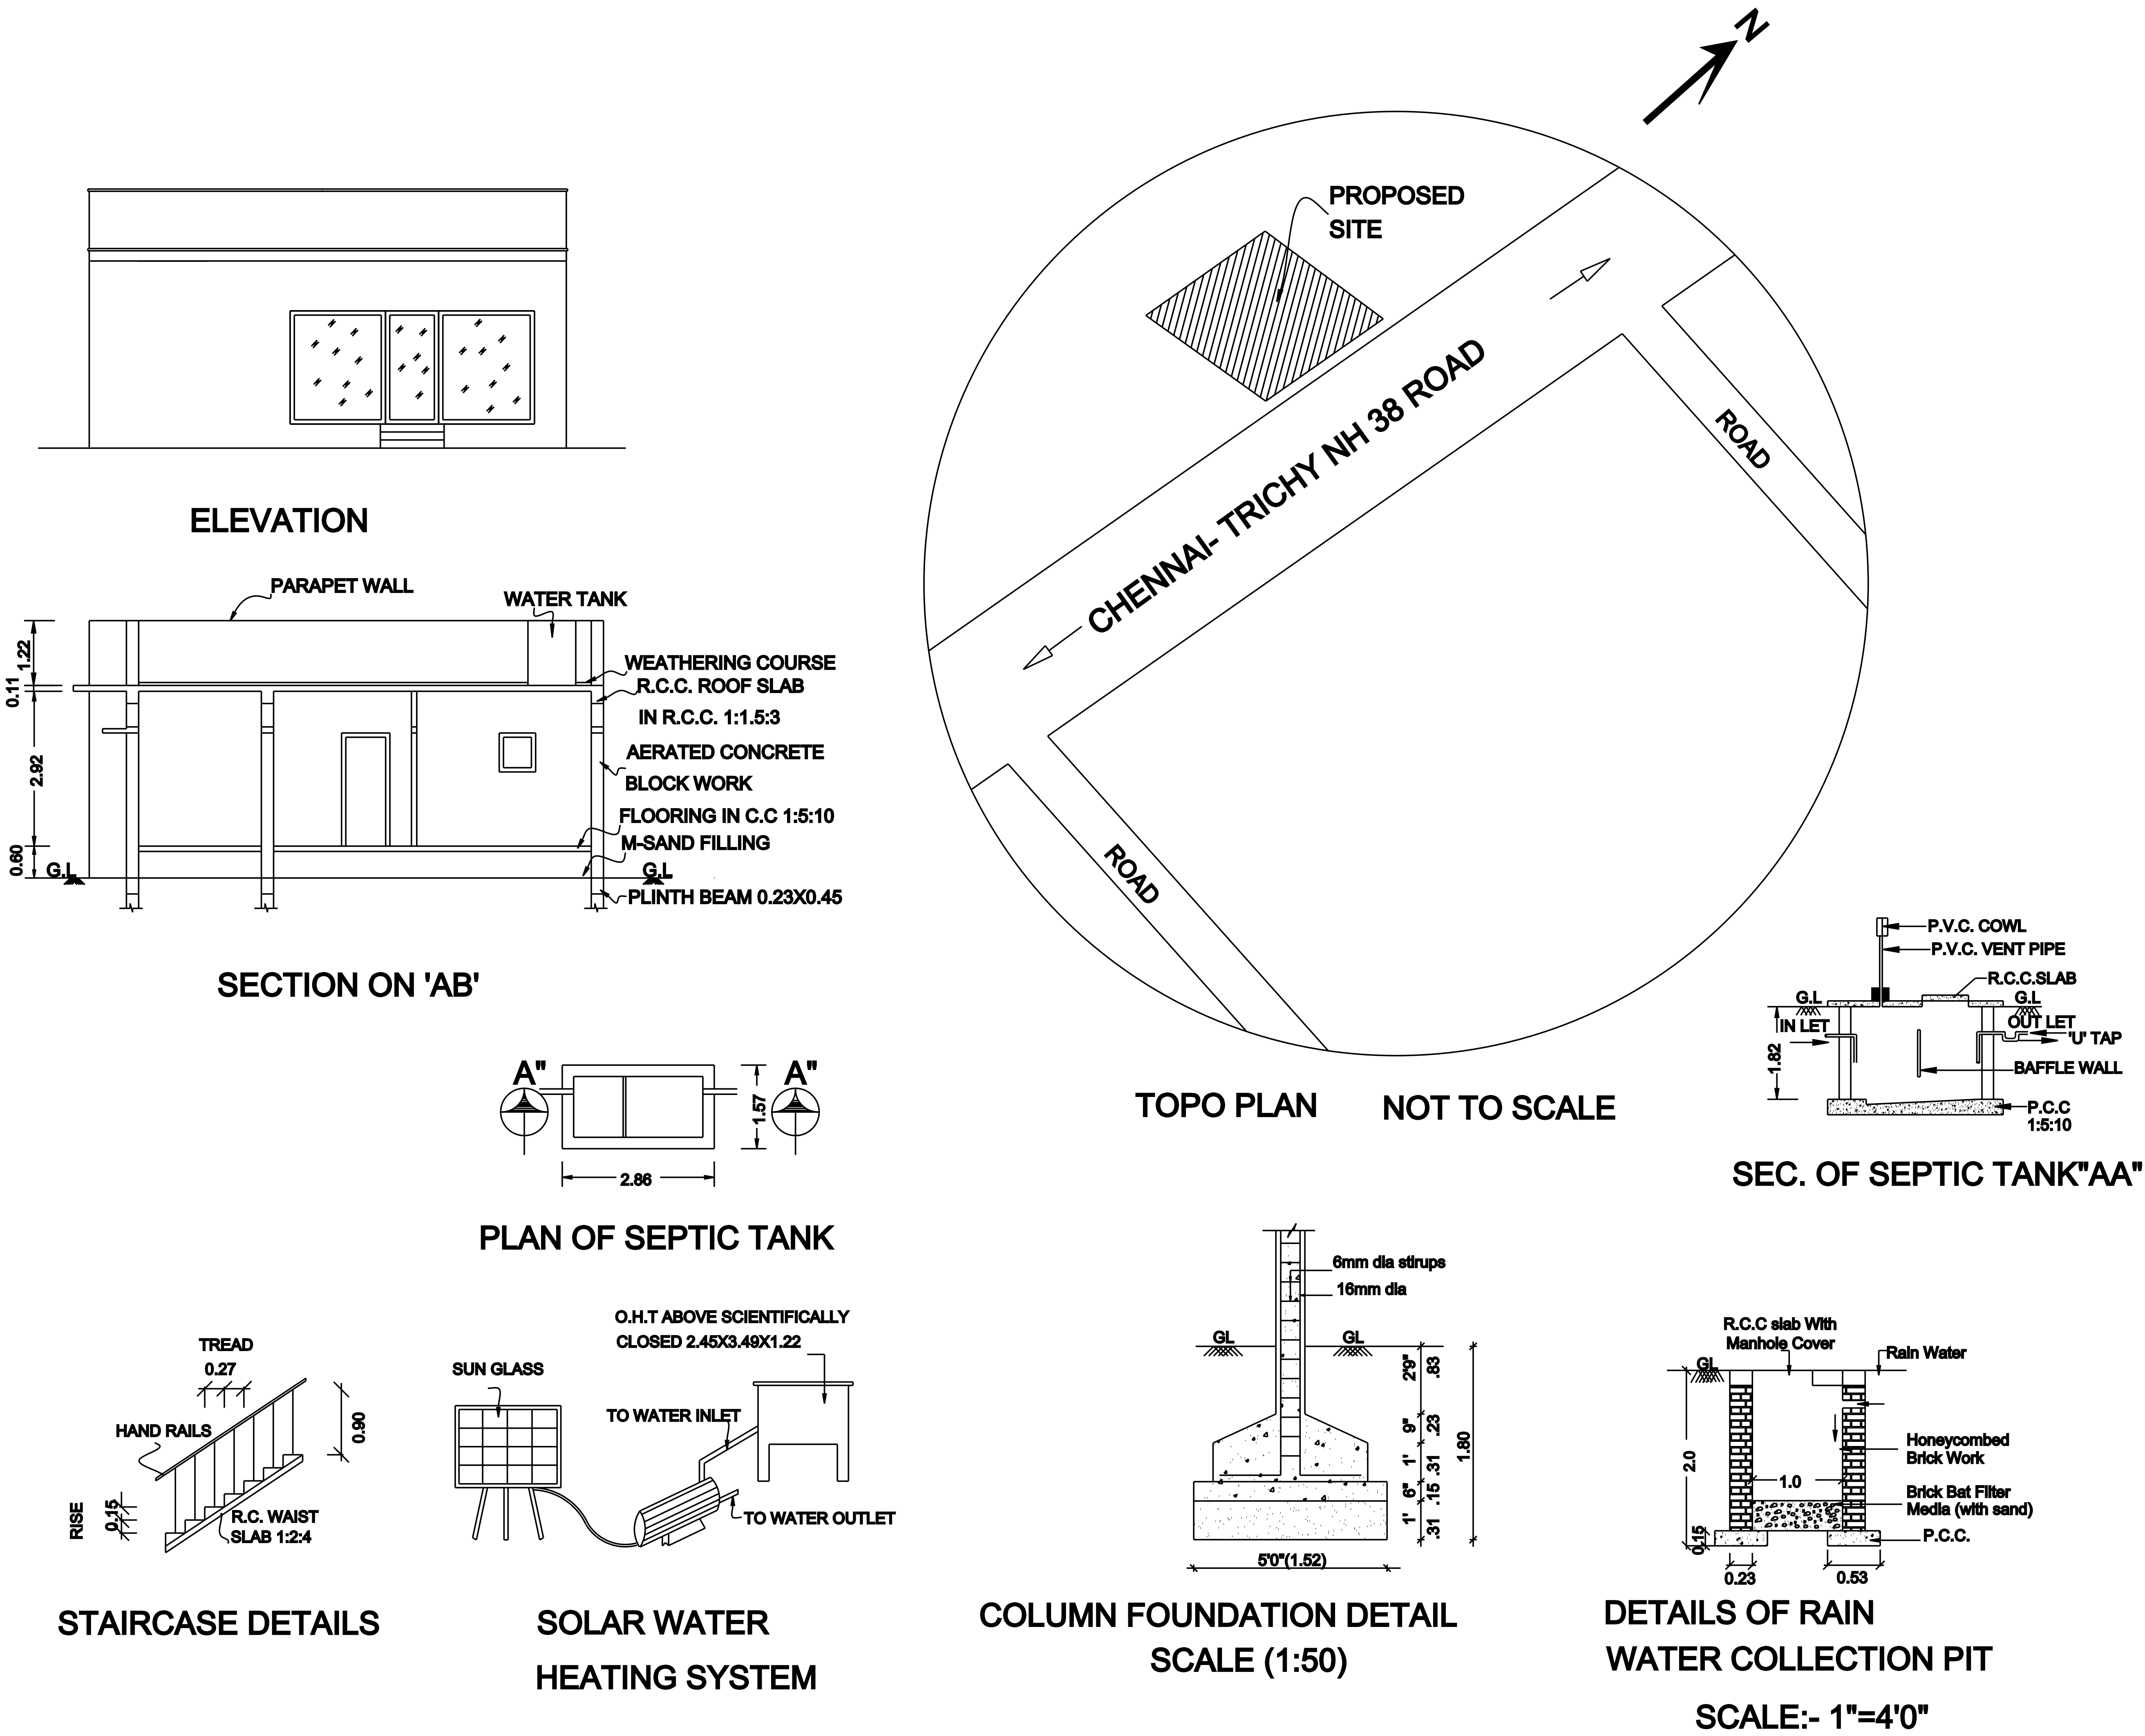

SCALE - 1:100		SHEET NO.2	
ALL DIMENSIONS AREA IN METER		AREA IN Sq.Ft	AREA IN Sq.M
AREA STATEMENT			
SITE EXTENT AS PER DOCUMENT		31256.07	2903.76
SITE EXTENT AS PER SITE		265.64	2859.32
SITE EXTENT AS PER FMB		265.64	2859.32
SITE EXTENT AS PER PATTA		265.64	2859.32
PLINTH AREA:PROPOSED GROUND FLOOR		648.75	60.27
CARPET AREA		580.93	53.97
OPEN AREA AS PER SITE		30596.13	2842.45
FSI:	0.021	PLOT COVERAGE:	2.11%

SCHEDULE OF JOINERIES		
TYPE	DESCRIPTION	SIZE IN M
MD	MAIN DOOR	1.22 X 2.13
D	DOOR	0.91 X 2.13
D1	DOOR	0.76 X 2.13
W	WINDOW	1.22 X 1.37
W ₁	WINDOW	1.22 X 0.90
V	VENTILATOR	0.69 X 0.90

COLOUR CODE :	
PROPOSED BUILDING SHOWN	
EXISTING ROAD SHOWN	
SITE BOUNDARY SHOWN	

APPLICANT :	PROPRIETOR OF SRH EXPERIENCES PETRO FUEL: (SANGEETHA RAMU)
(V.RAMU)	

REGISTERED STRUCTURAL ENGINEER	
 R. S. SHANMUGAM, B.E., M.I.E., F.I.V., Registered Valuer, Under Companies Act, 2013 Reg.No IBBI/RV/08/2018/M21 Approved Valuer F 18632 DTCP-Reg Structural Engineer Grade-II (RSE) Reg.No RSE/GR-IV/R/MAR-2020/013 Chartered Engineer (M130375-3) Wealth Tax Act Reg.Valuer.Cat.1/647 of 2005-66	No.31,YUVAN HOUSE, NEW SUMANGALI NAGAR, KALLAKURICHI. 9443905689 Mail:yuvanbuilders@gmail.com
Er.S.SHANMUGAM,B.E.,M.I.E.,F.I.V., GOVT.REGISTERED STRUCTURAL ENGINEER (RSE/Gr.II/VR/MAR-2020/013), REGISTERED VALUER, CHARTERED ENGINEER(M-130375-3),	

REGISTERED ENGINEER	
 Er.A.GANAPATHY,B.TECH,FIIV,C.Engg. Govt.Registered Engineer(RE/Gr.III/005/2022), Chartered Engineer(M-110749/15), Approved Valuer(CAT-I-F-6977), 4,Muthu Vinayagar Street,Periyar Nagar, KATTUMANNARKOIL.9443576912 / 9976964704	