


PLAN SHOWING THE PROPOSED CONSTRUCTION OF R.C.C ROOFED GROUND FLOOR RESIDENTIAL

BUILDING IN S.F NO-71/2A2A1[NEW], 71/2A2[OLD], PATTA S.F NO - 71/15, PATTA NO - 2585, PLOT NO - 63, 64, 65 AT,

MASS CITY, THOTTAPPADI VILLAGE PANCHAYAT LIMIT, CHINNASALEM TALUK, KALLAKURICHI DISTRIC.

APPLICANT NAME : Mrs.S.DHANALAKSHMI., W/O, Mr.SENTHILKUMAR.

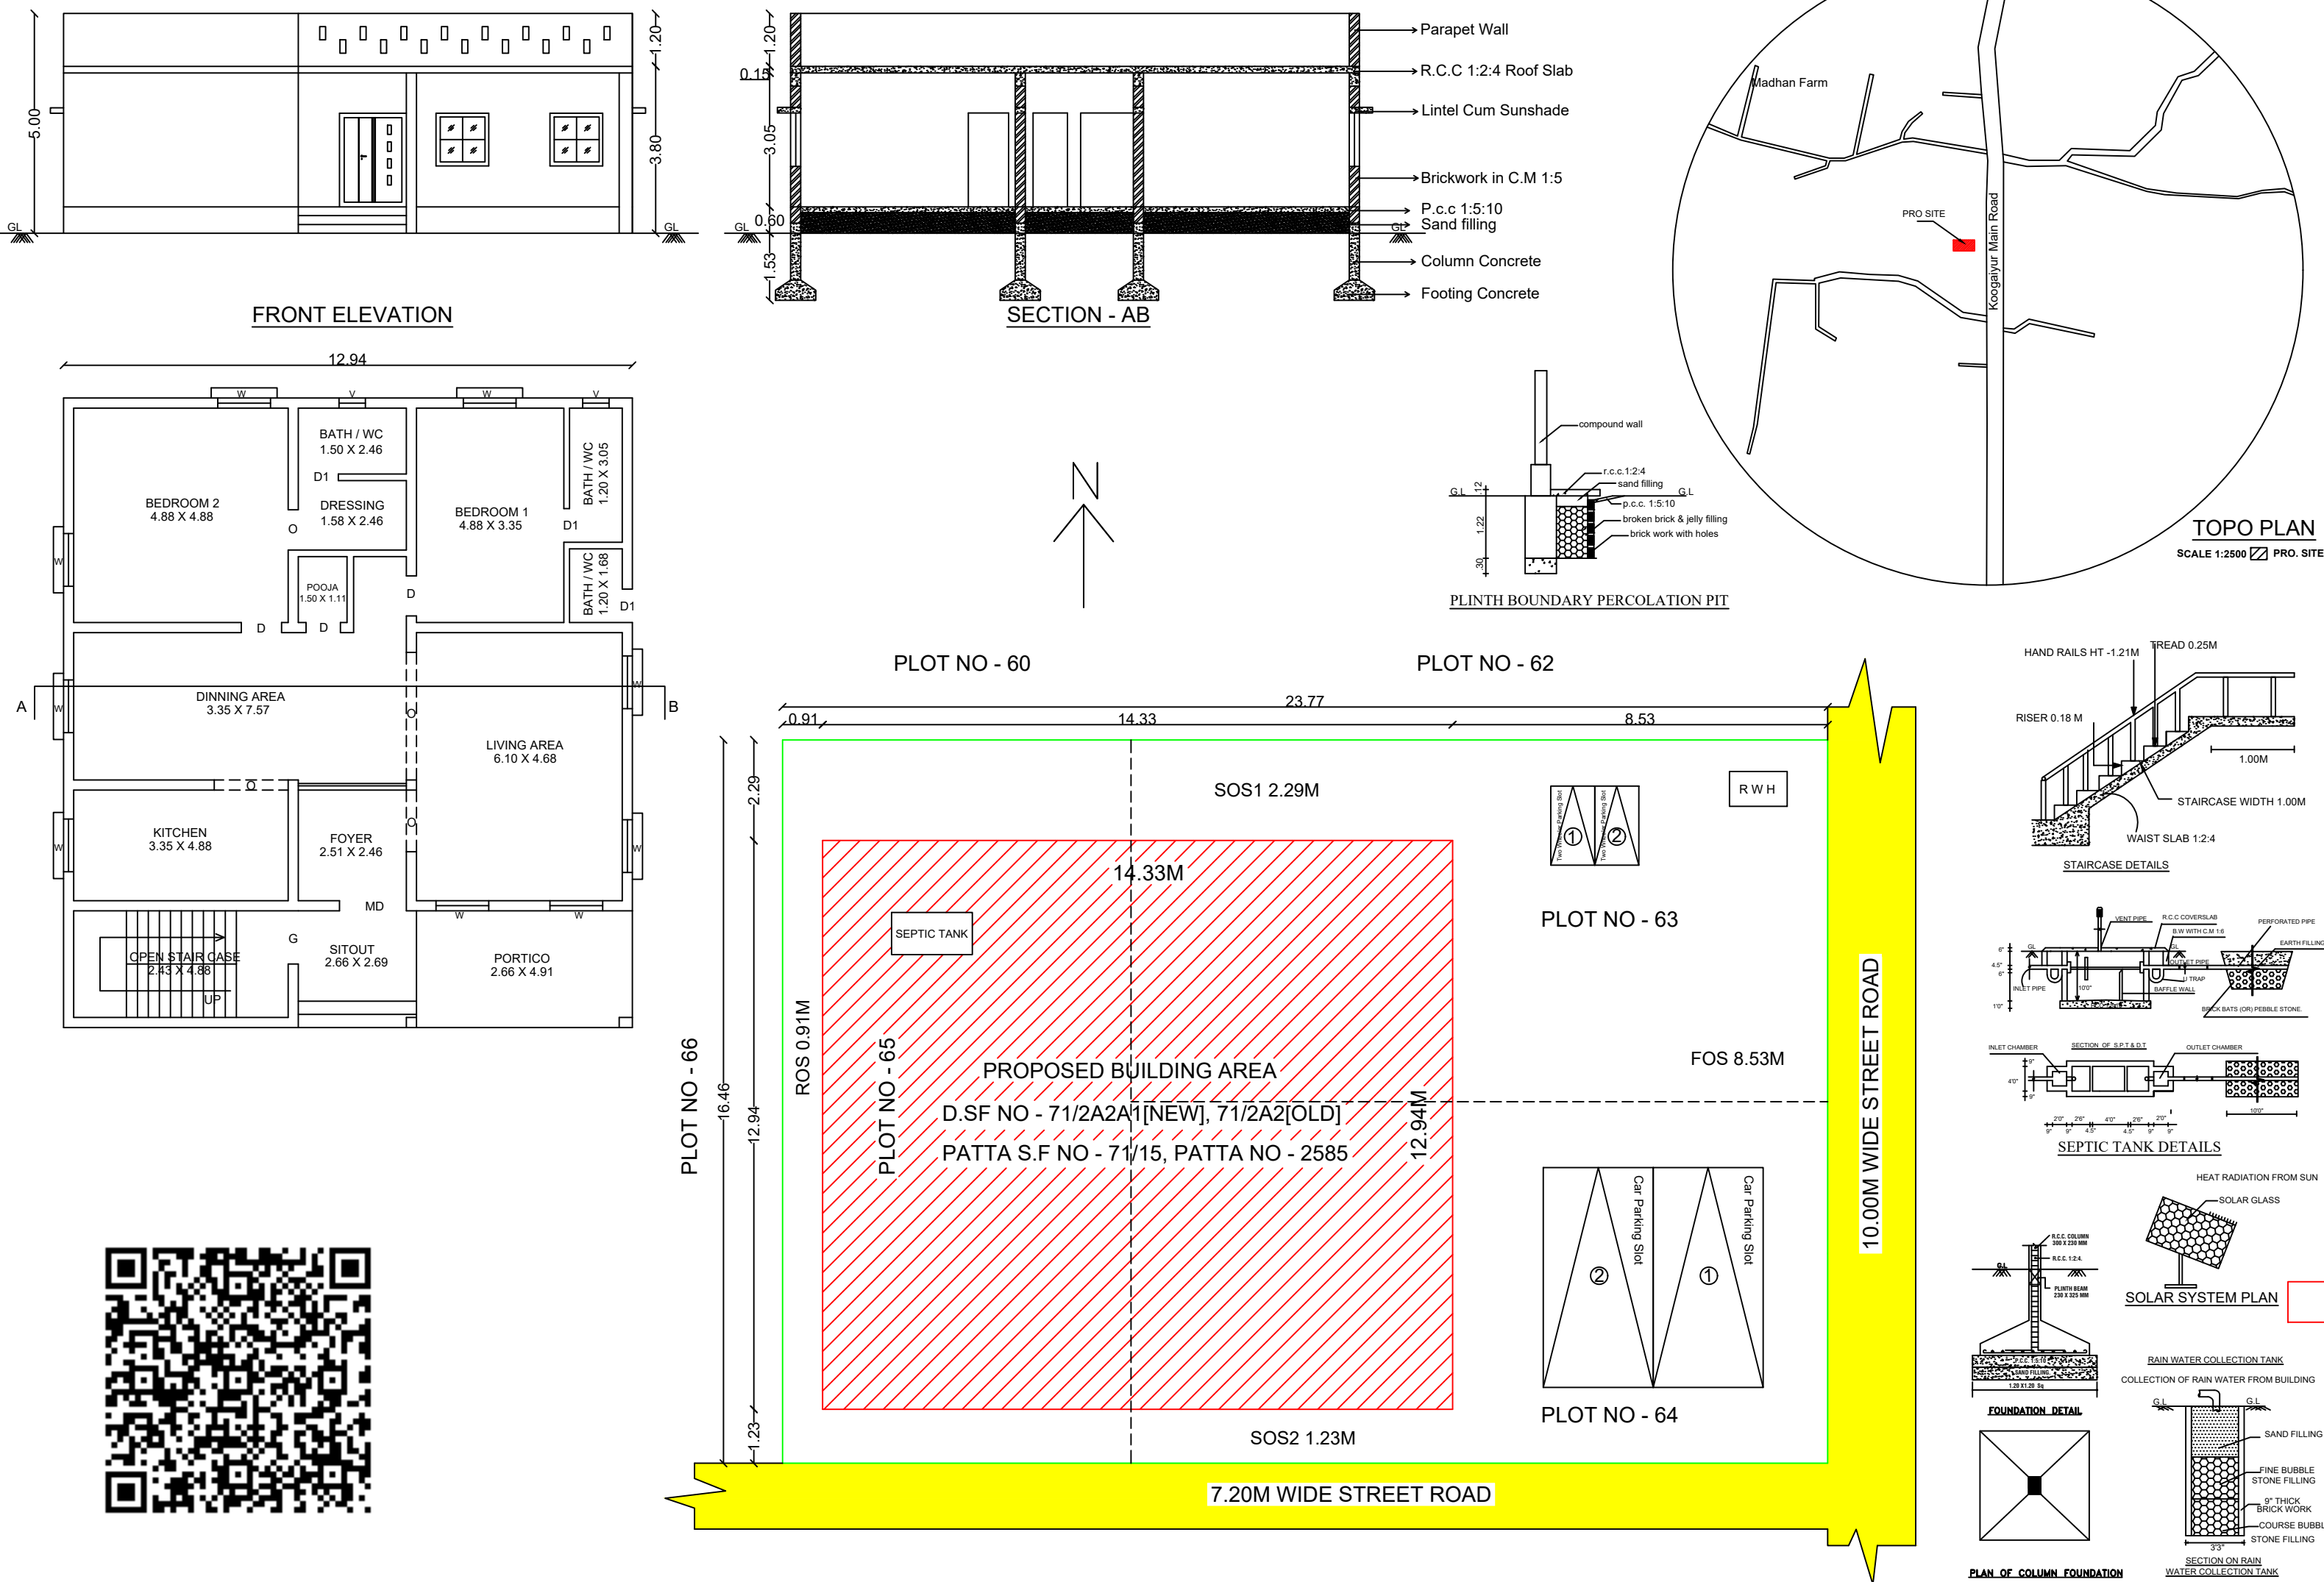

OFFICE USE

ALL DIMENSIONS ARE IN METERSCALE 1:100

AREA DETAILS :

SI No	DESCRIPTION	Sq.Ft	Sq.m
1.	SITE AREA (AS PER DOCUMENT)	4212.00	391.31
2.	PROPOSED GROUND FLOOR	1995.41	185.38
3.	OPEN AREA	2216.59	205.93
4.	FSI (FLOOR SPACE INDEX)	0.4737 < 2.00	
5.	PLOT COVERAGE	47.37%	

COLOR INDEX :JOINERY DETAILS :

AREA OF APPLICANT

PROPOSED BUILDING AREA

ROAD / STREET

D | Door

D2 | Door

W | Window

V | Ventilator

1.00 x 2.10

0.75 x 2.10

1.50 x 2.00

0.90 x 0.60

ENGINEER

APPLICANT

Er. S.KARTHIK, B.E.,

Licensed Building Surveyor, Reg No.1/23-24

Vetri Sri Vinayaga Builders

Vedavalli Mariamman Koli Back Side,

Vijayapuram, Chinnasalem - 606 201

Cell : 9944135135.

S. Dhanalaxmi