
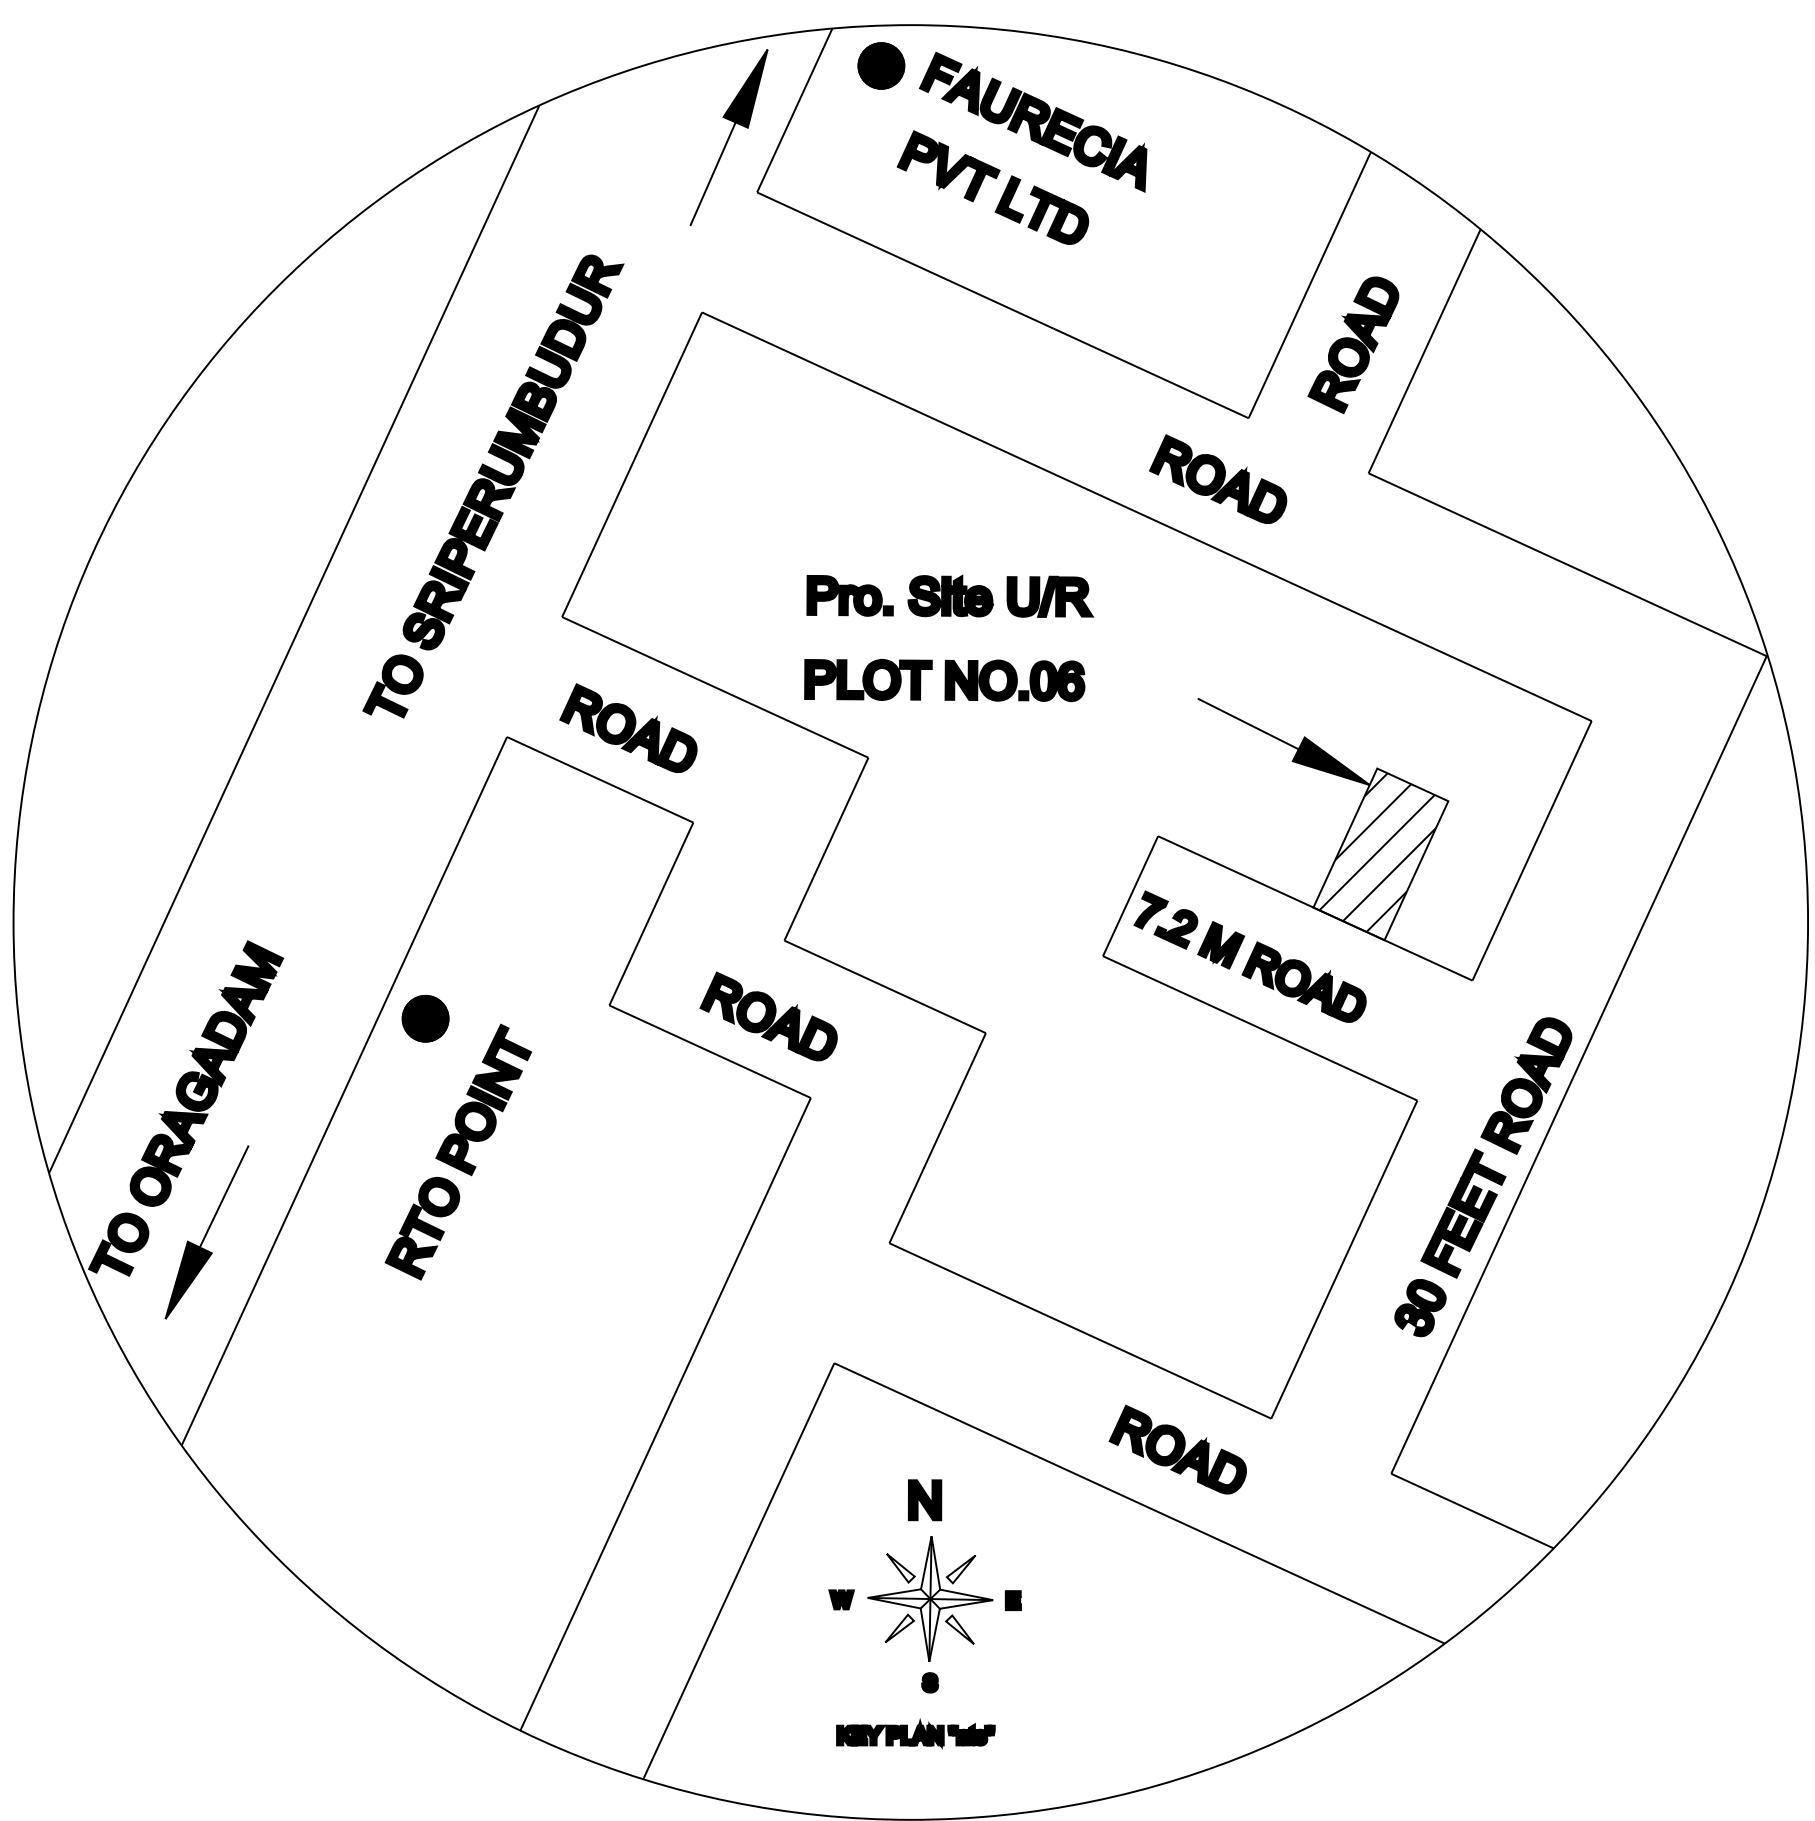


PLAN SHOWING THE PROPOSED CONSTRCTION OF RCC ROOFED RESIDENTIAL BUILDING IN
G + 1 AT PLOT NO.06 IN "SRINIVASA NAGAR" OF SURVEY NO. 456/4H, ASPER
PATTA NO. 2330, DTCP APPROVED NO. 127/2020 IN PONDUR "C" VILLAGE,
SRIPERUMBUDUR TALUK, KANCHIPURAM DISTRICT.

APPLICANT NAME:

Mr. S. SELVAM

OFFICE USE ONLY

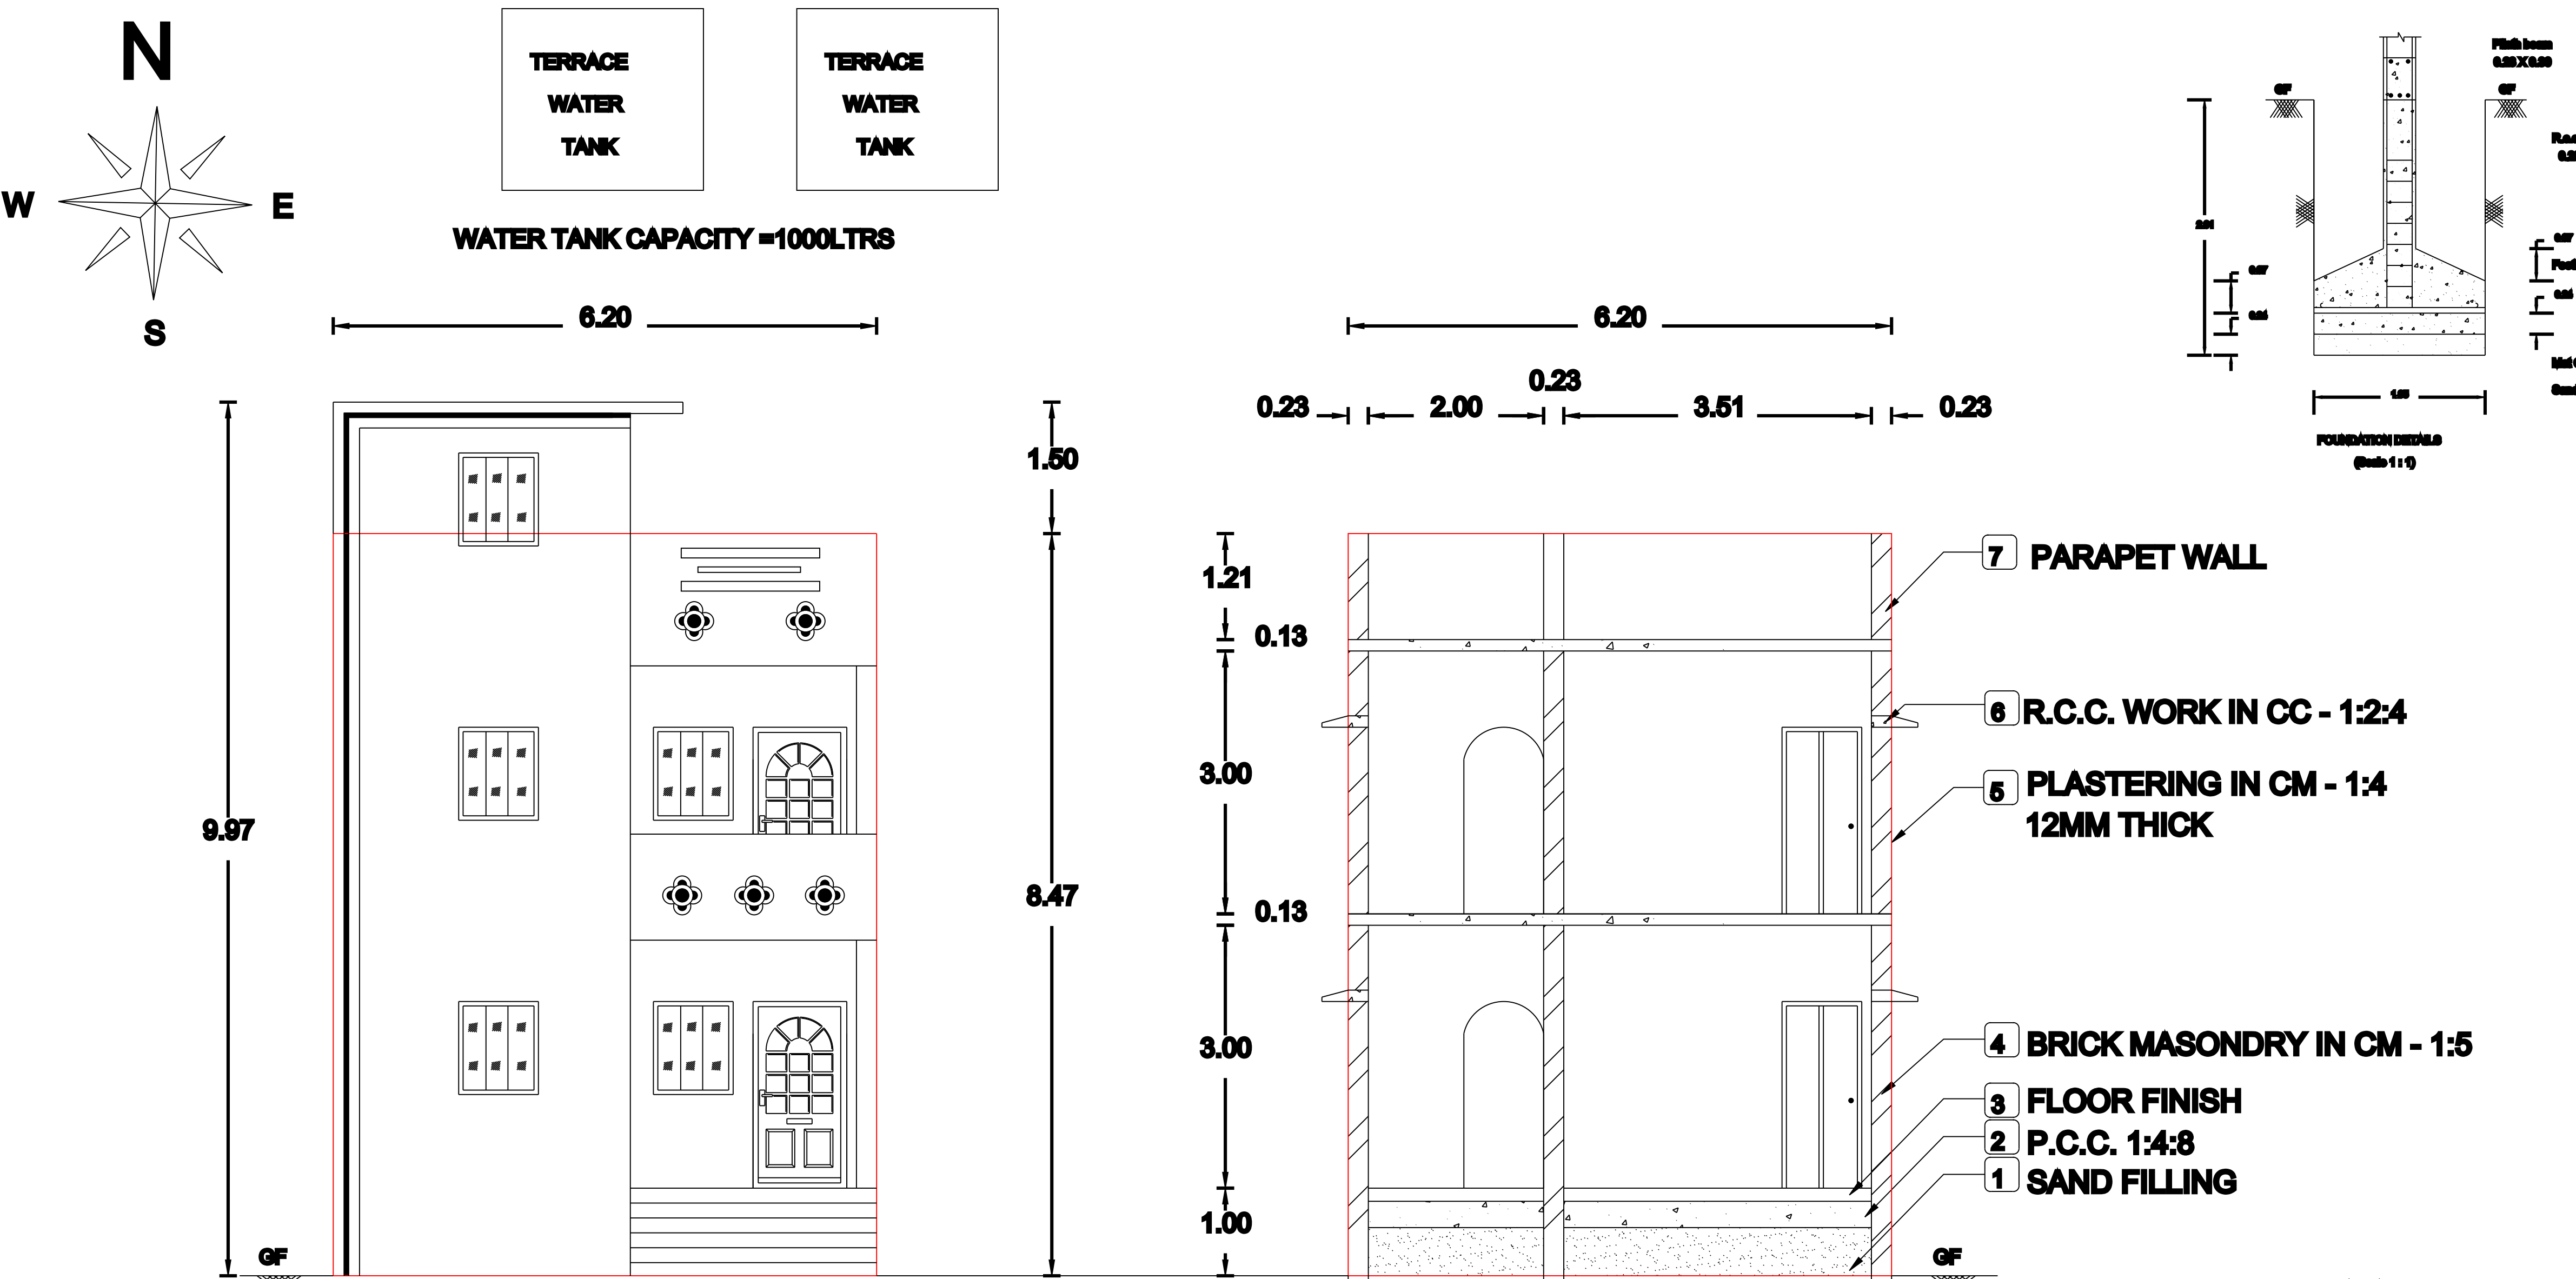

JOINERY DETAILS

MD	MAIN DOOR	1.07 X 2.13
D	DOOR	0.91 X 2.13
D1	DOOR	0.76 X 2.13
W	WINDOW	0.91 X 1.37
V	VENTILATOR	0.91 X 0.61

ALL DIMENSIONS ARE IN METER

(Scale 1:1)

AREA PERTICULARS

LAND AREA ASPER:

DOCUMENT	1200.00 Sq. Ft (111.48 Sq. m)
PATTA / FMB	1193.25 Sq. Ft (110.86 Sq. m)

BUILD UP AREA:

G. FLOOR AREA	613.97 Sq. Ft (57.04 Sq. m)
F. FLOOR AREA	613.97 Sq. Ft (57.04 Sq. m)
OPEN AREA	579.28 Sq. Ft (53.82 Sq. m)
HEAD ROOM (NON FSI)	89.23 Sq. Ft (8.29 Sq. m)
TOTAL AREA	1227.94 Sq. Ft (114.08 Sq. m)

FLOOR SPACE INDEX	1.023
PLOT COVERAGE	51.45 %

NOTE

PLOT BOUNDARY	
PRO. RCC ROOFED BUILDING	
ROAD	

OWNER DETAILS


S. Selvam

S. BALAJI, D.C.E.
Licensed Surveyor & Planner
Sriperumbudur Town Panchayat
App. Regd. No. 4/2019-2020
MS BUILDERS
No.21, Govardhan Nagar
(St. Mary's School Opp)
Sriperumbudur-602 105

NORTH SIDE BY PLOT NO. 03


WEST SIDE BY PLOT NO. 07

EAST SIDE BY PLOT NO. 05

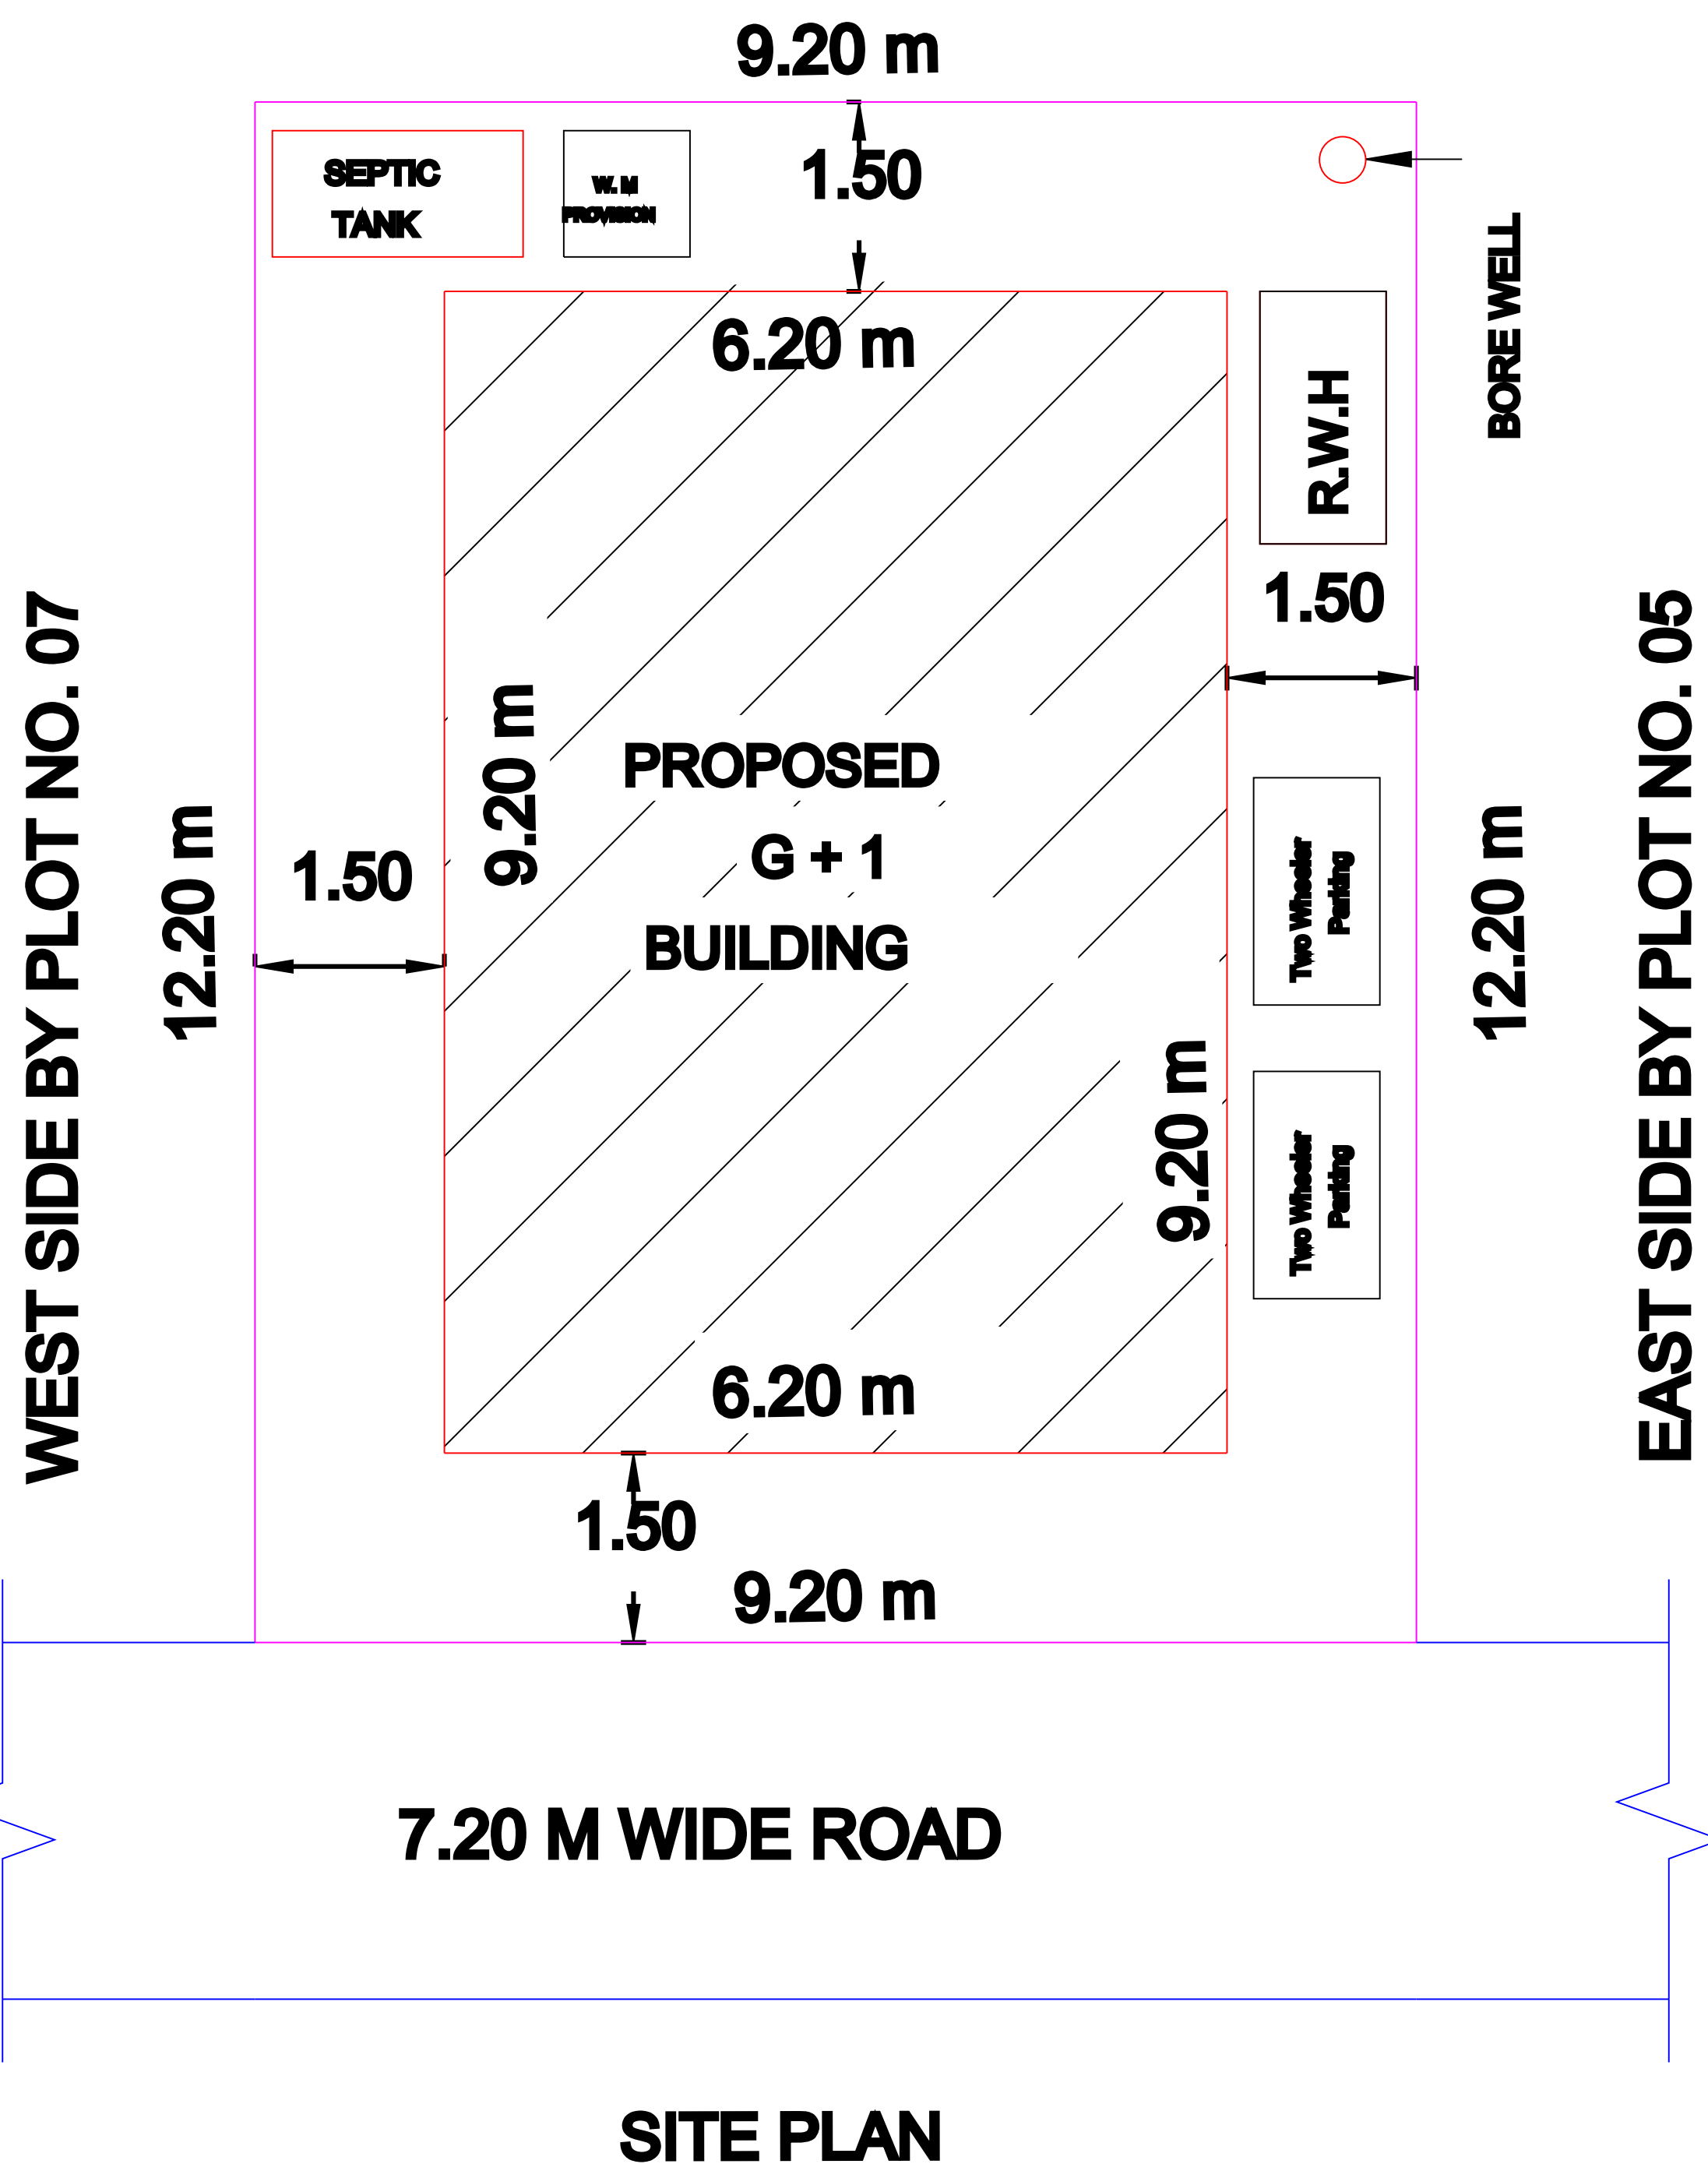

ELEVATION

SECTION ON "KV"

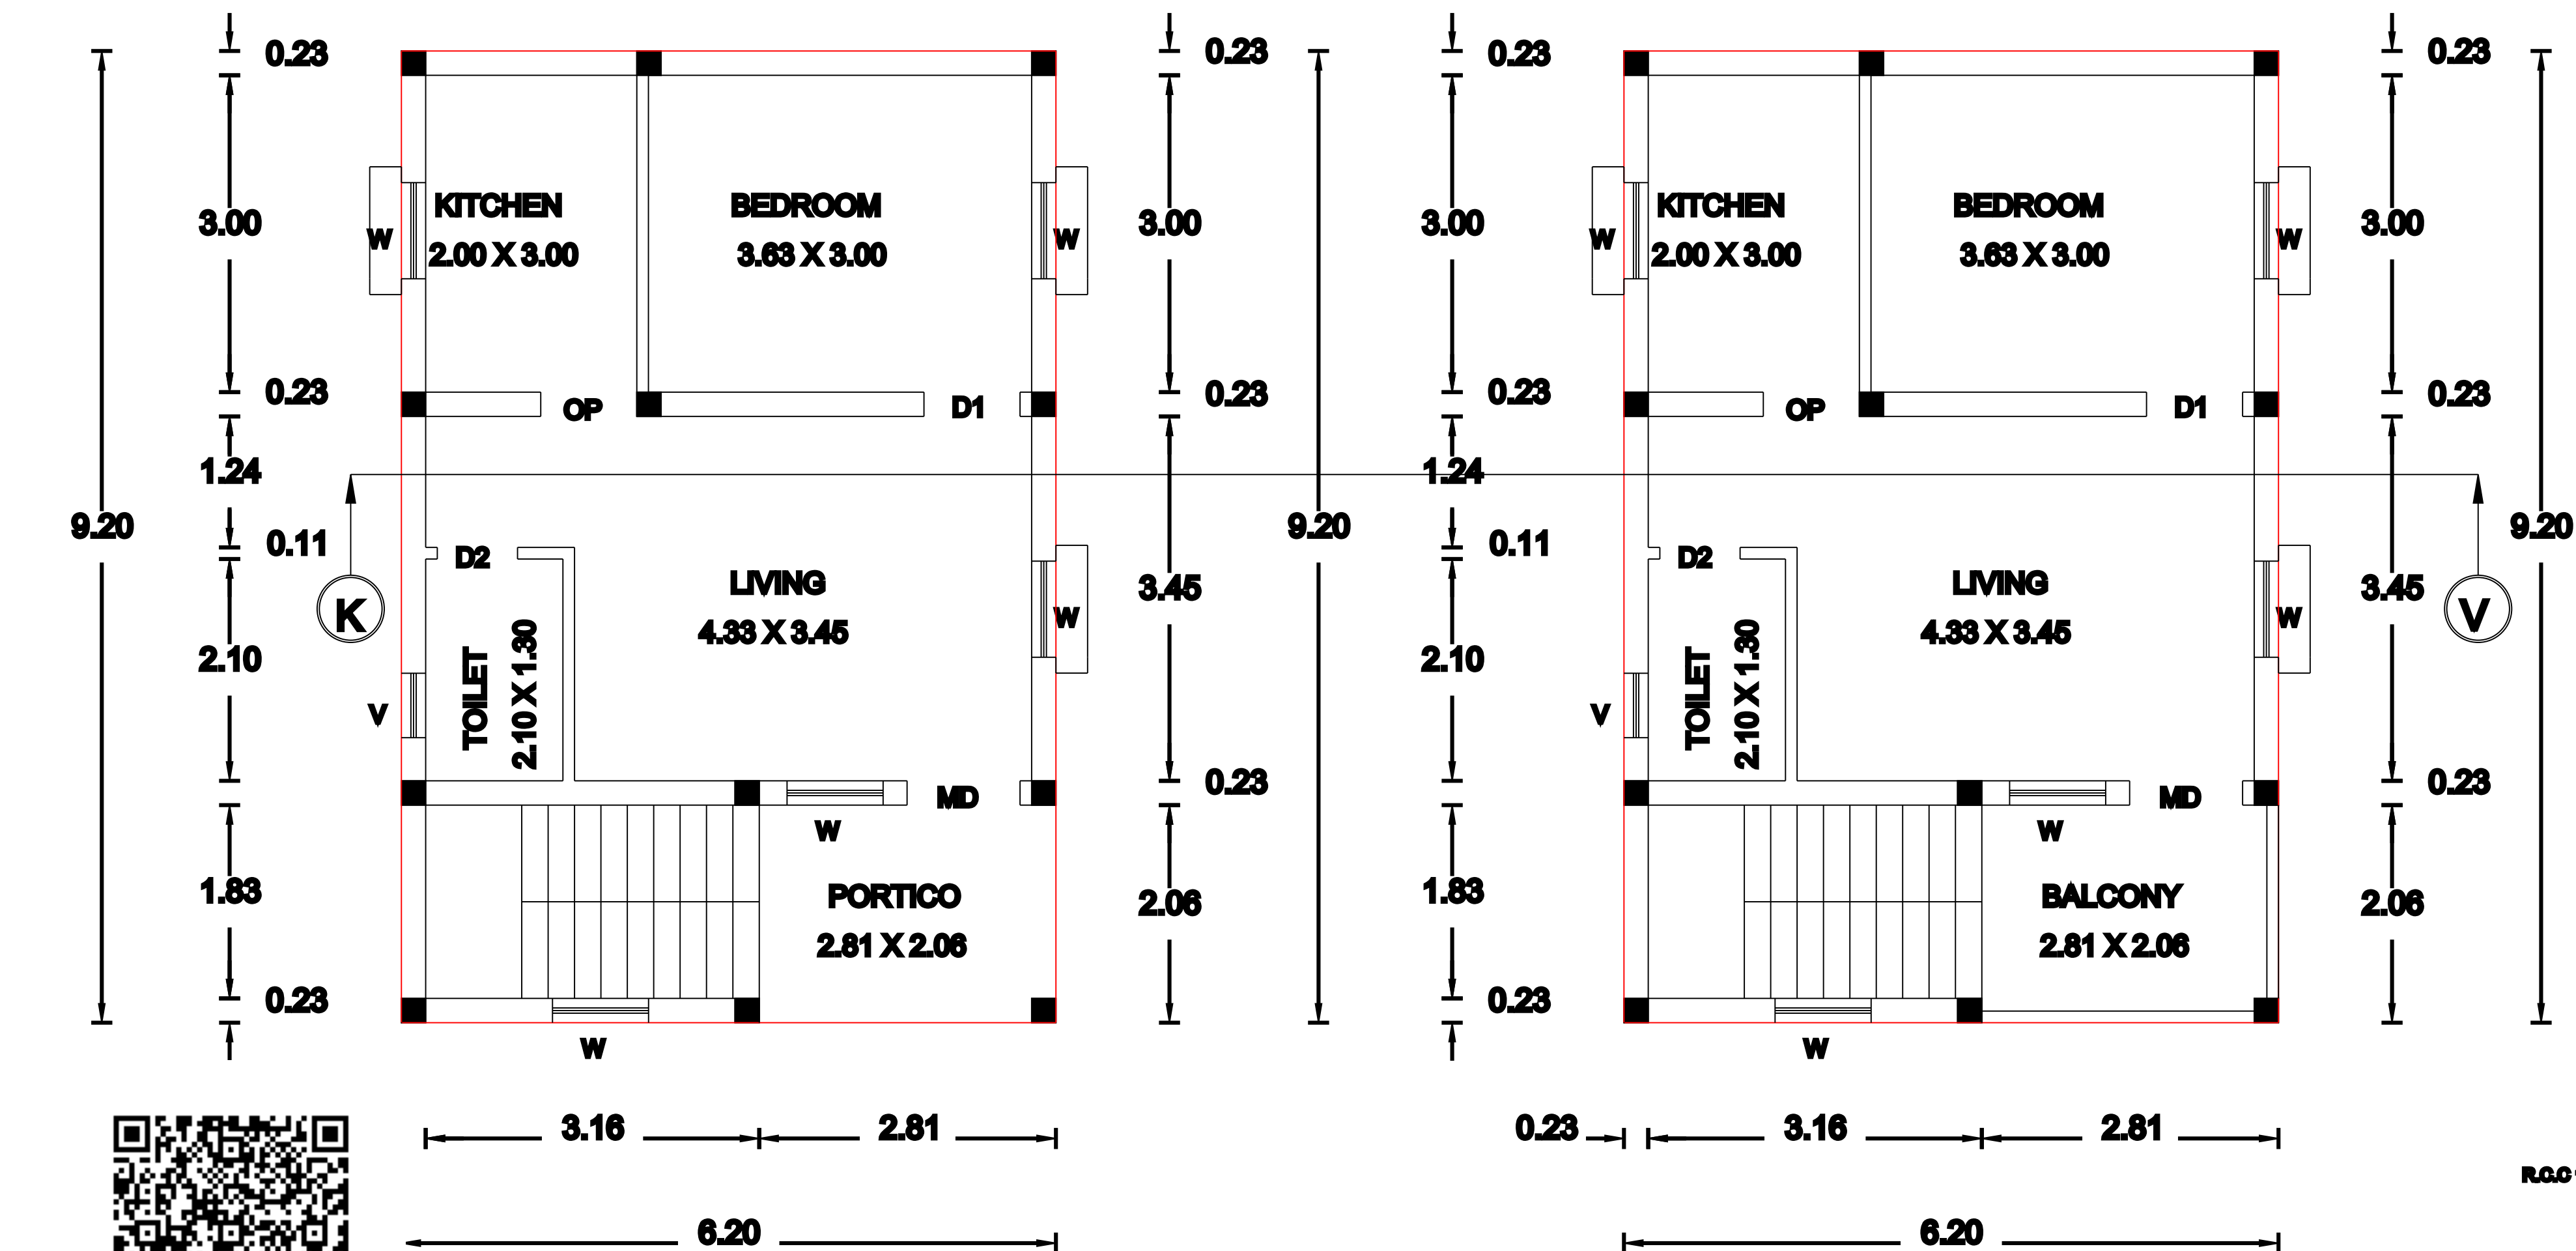

IND FLOOR PLAN

PRO. FIRST FLOOR PLAN

SITE PLAN