

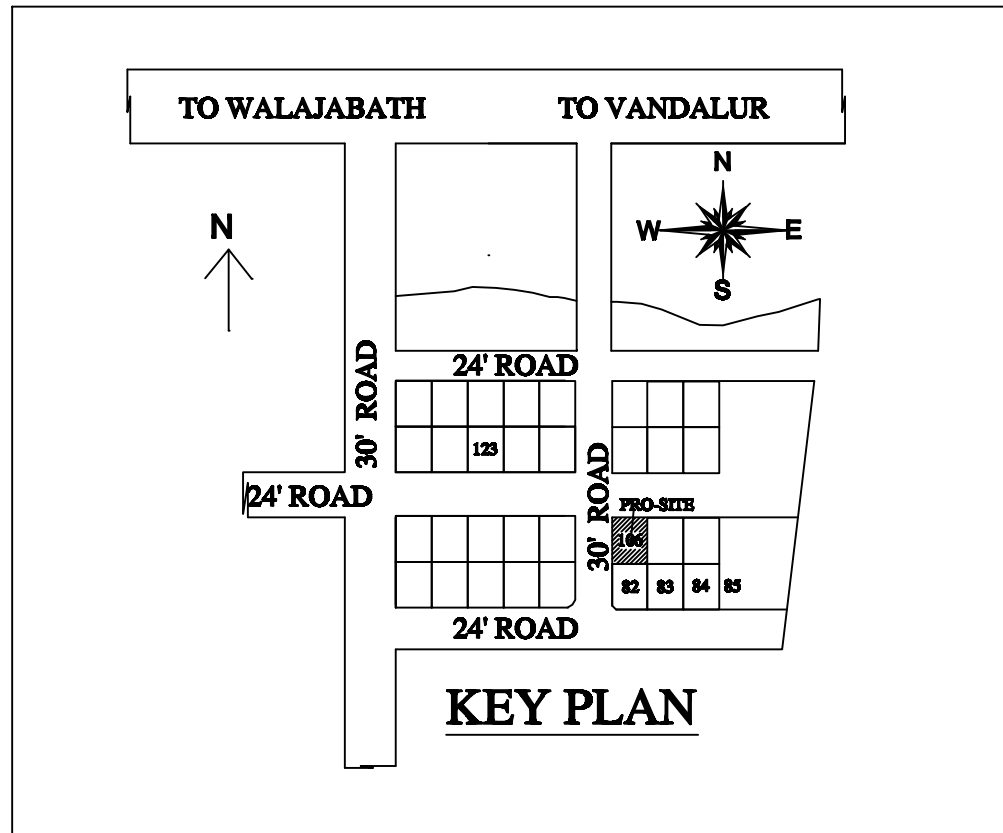
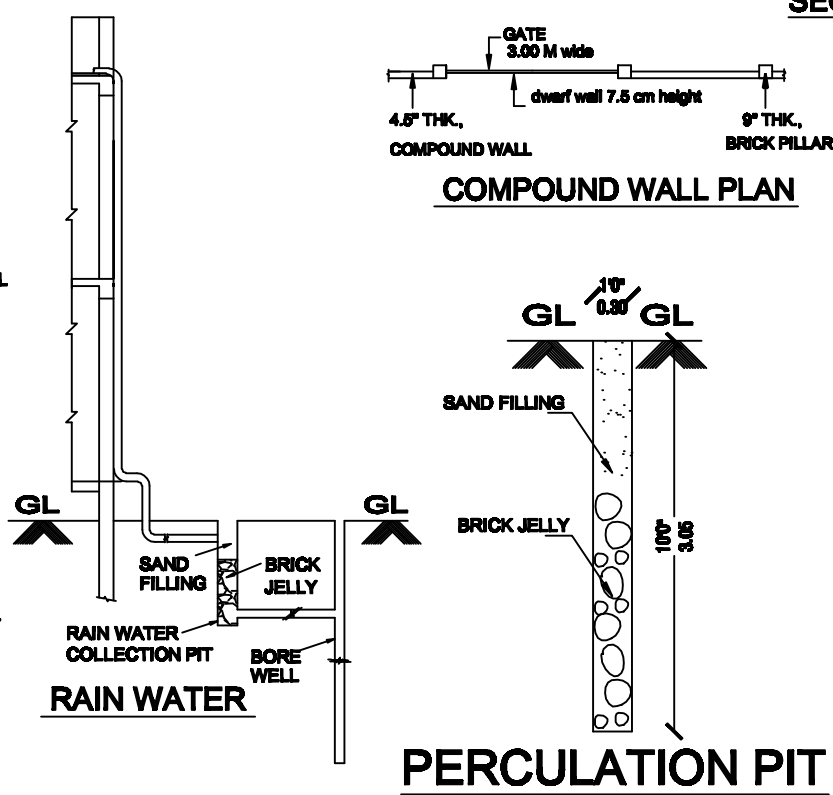
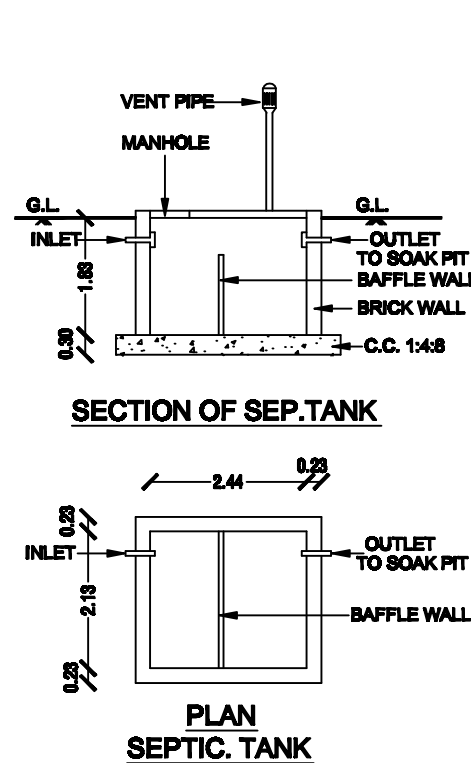
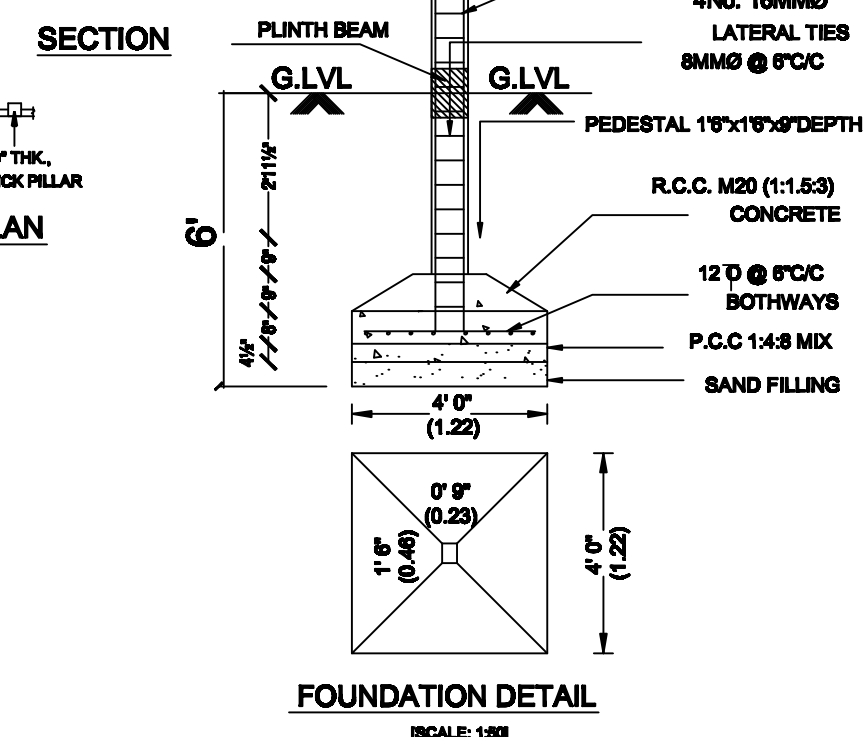
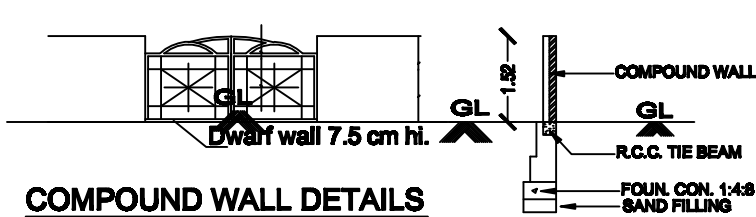
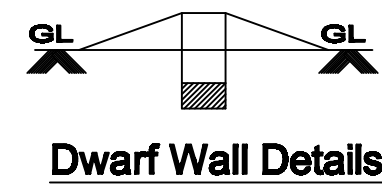
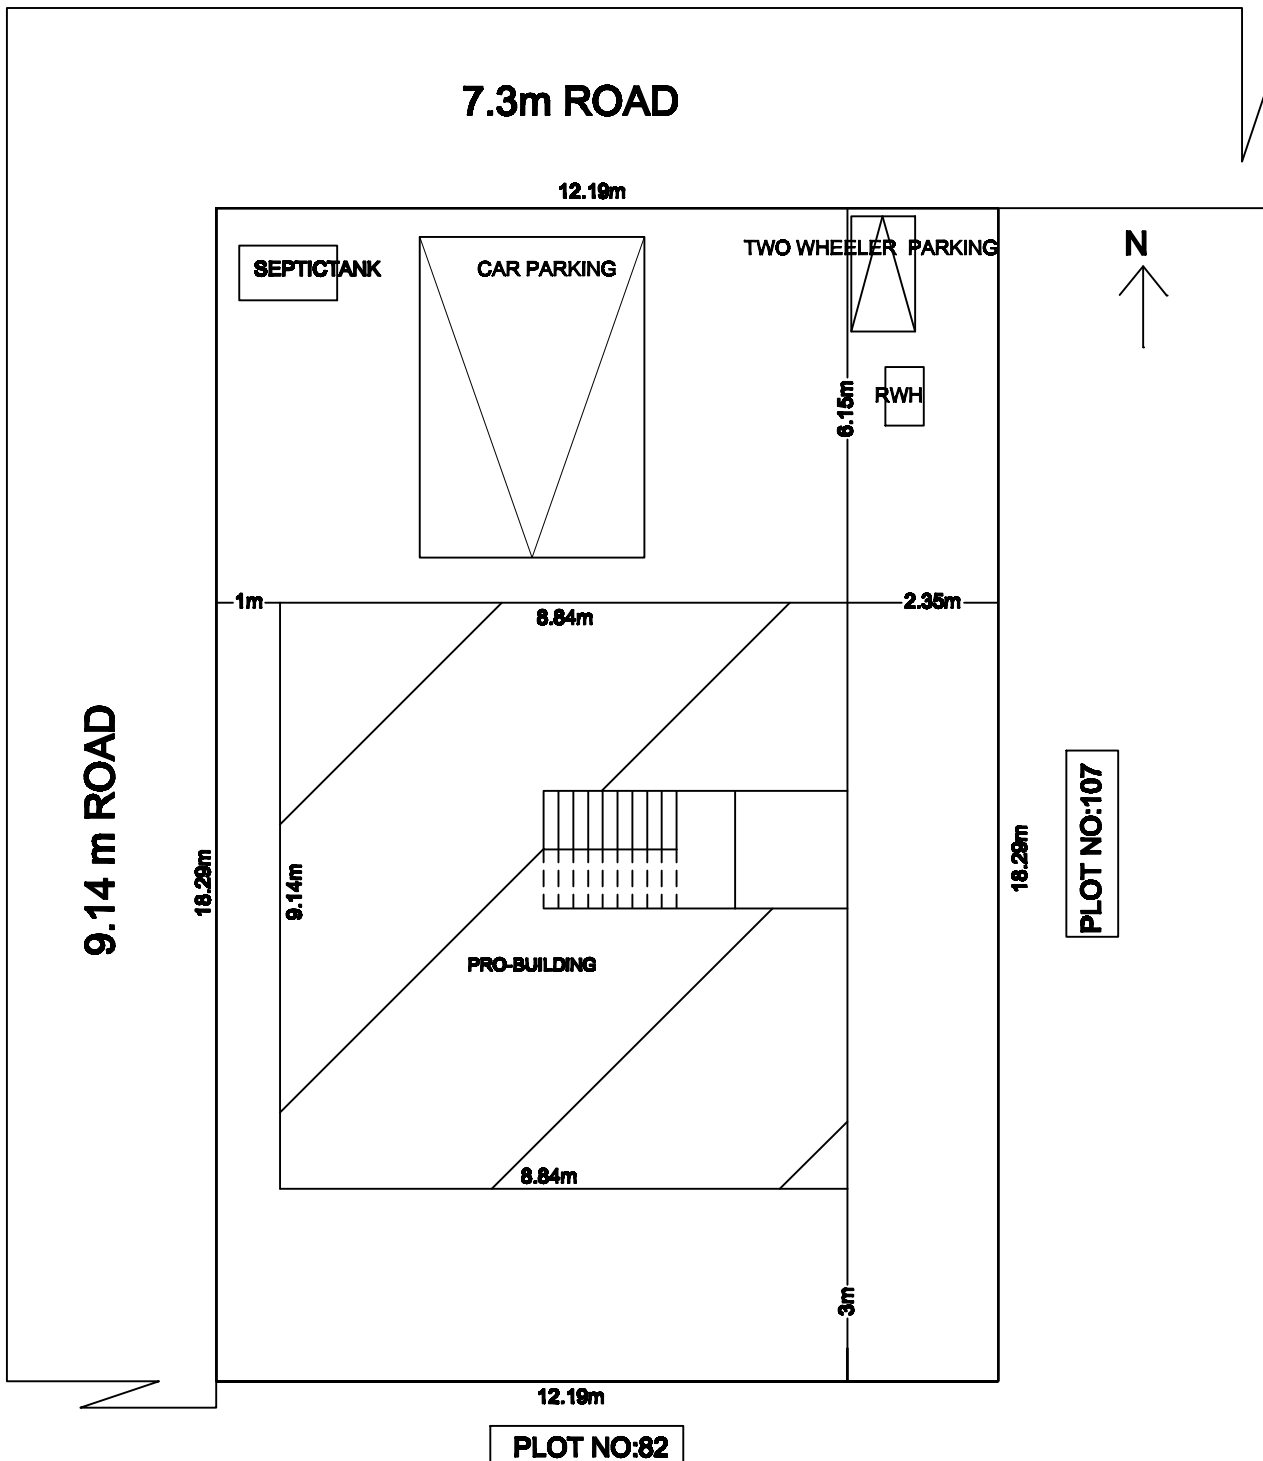
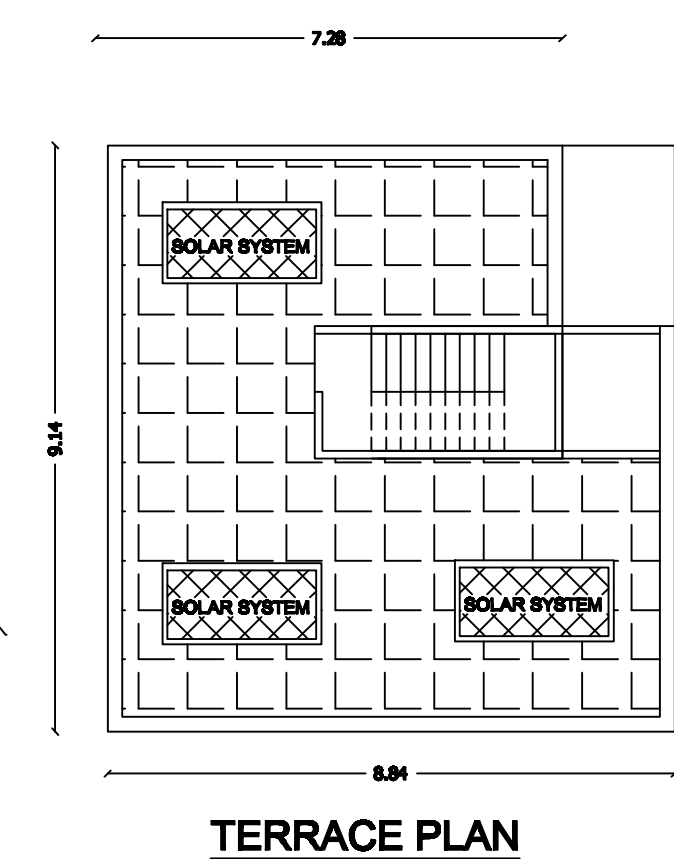


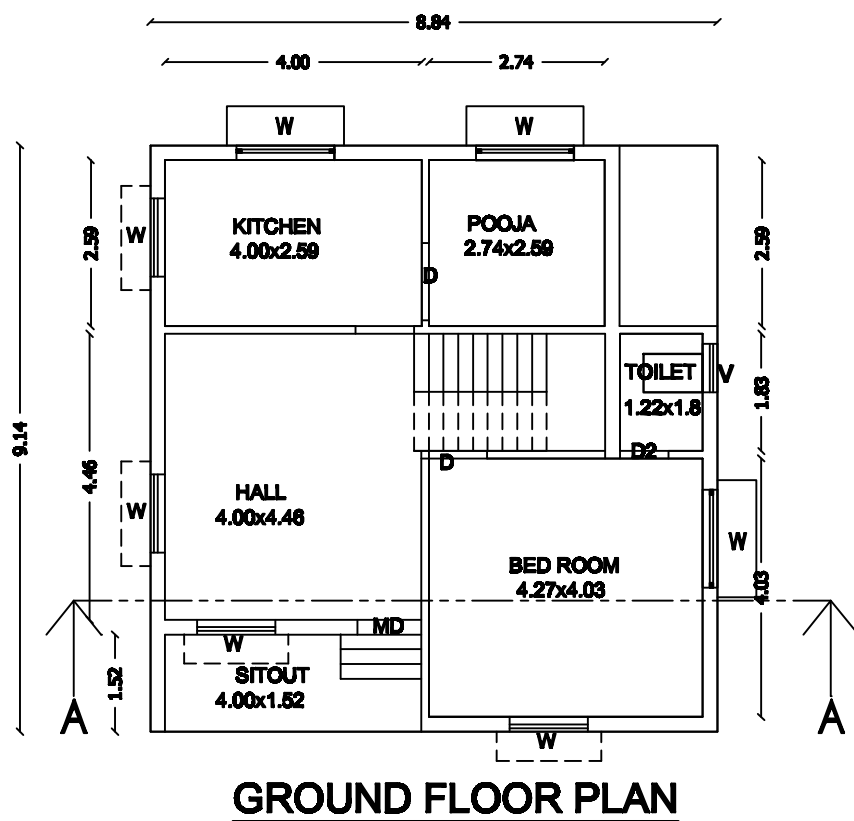

SHEET-1

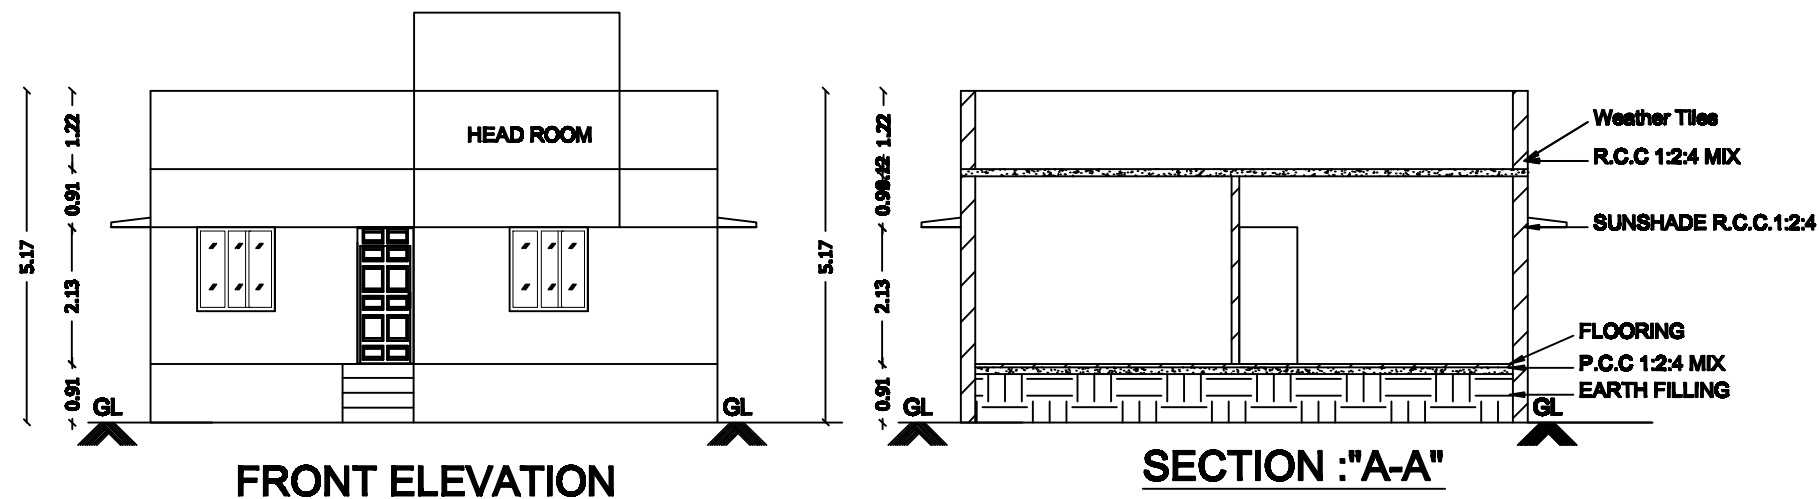

PLAN SHOWING THE PROPOSED GROUND
RESIDENTIAL BUILDING AT PLOT NO 106
PATTA NO:1984 AS PER S.NO:95/6B,95/15A,97/15B
AT "KRISHNA MOHANA NAGAR "
VELLERITHANGAL VILLAGE, VAIPOOR PANCHAYAT
KUNDRATHUR TALUK,
KANCHEEPURAM DISTRICT.

SCALE: 1:100

JOINERIES		
MAIN DOOR	MD	1.00 X 2.13
ARCH OPEN	A/O	0.91 X 2.13
DOOR	D	1.00 X 2.13
DOOR	D1	0.91 X 2.13
DOOR	D2	0.76 X 2.13
WINDOW	W	1.52 X 1.22
WINDOW	W1	1.10 X 1.22
WINDOW	W2	1.15 X 1.22
VENTILATOR	V	0.76 X 0.76
JOLLY	J	1.52 X 1.22

COLOUR INDEX	STAIRCASE
PROPOSED	
EXG.ROAD	
SITE BOUNDARY	

ALL DIMENSION ARE IN Mtr	DATE :08/10/2023
--------------------------	------------------

EXTENT	IN	SQFTS	SQMTS
PLOT AREA		2400	223.05
PLINTH AREA OF F.FLOOR		869.3	80.79
HEAD ROOM AREA		85.43	7.94
TOTAL AREA		954.73	88.73
F.S.I		0.36	
COVERAGE		36.22%	

OWNER/POWERAGENT.

REGISTERED ENGINEER:

J. MARY ASHA, B.E.,
Register Engineer
TVLR/RE/G-I/2021/07/004
JOTHY PLANNERS
1st Floor, G.S.Complex,
Anna Nagar Main Road,
Padappai-601301
Ph:9640765497