
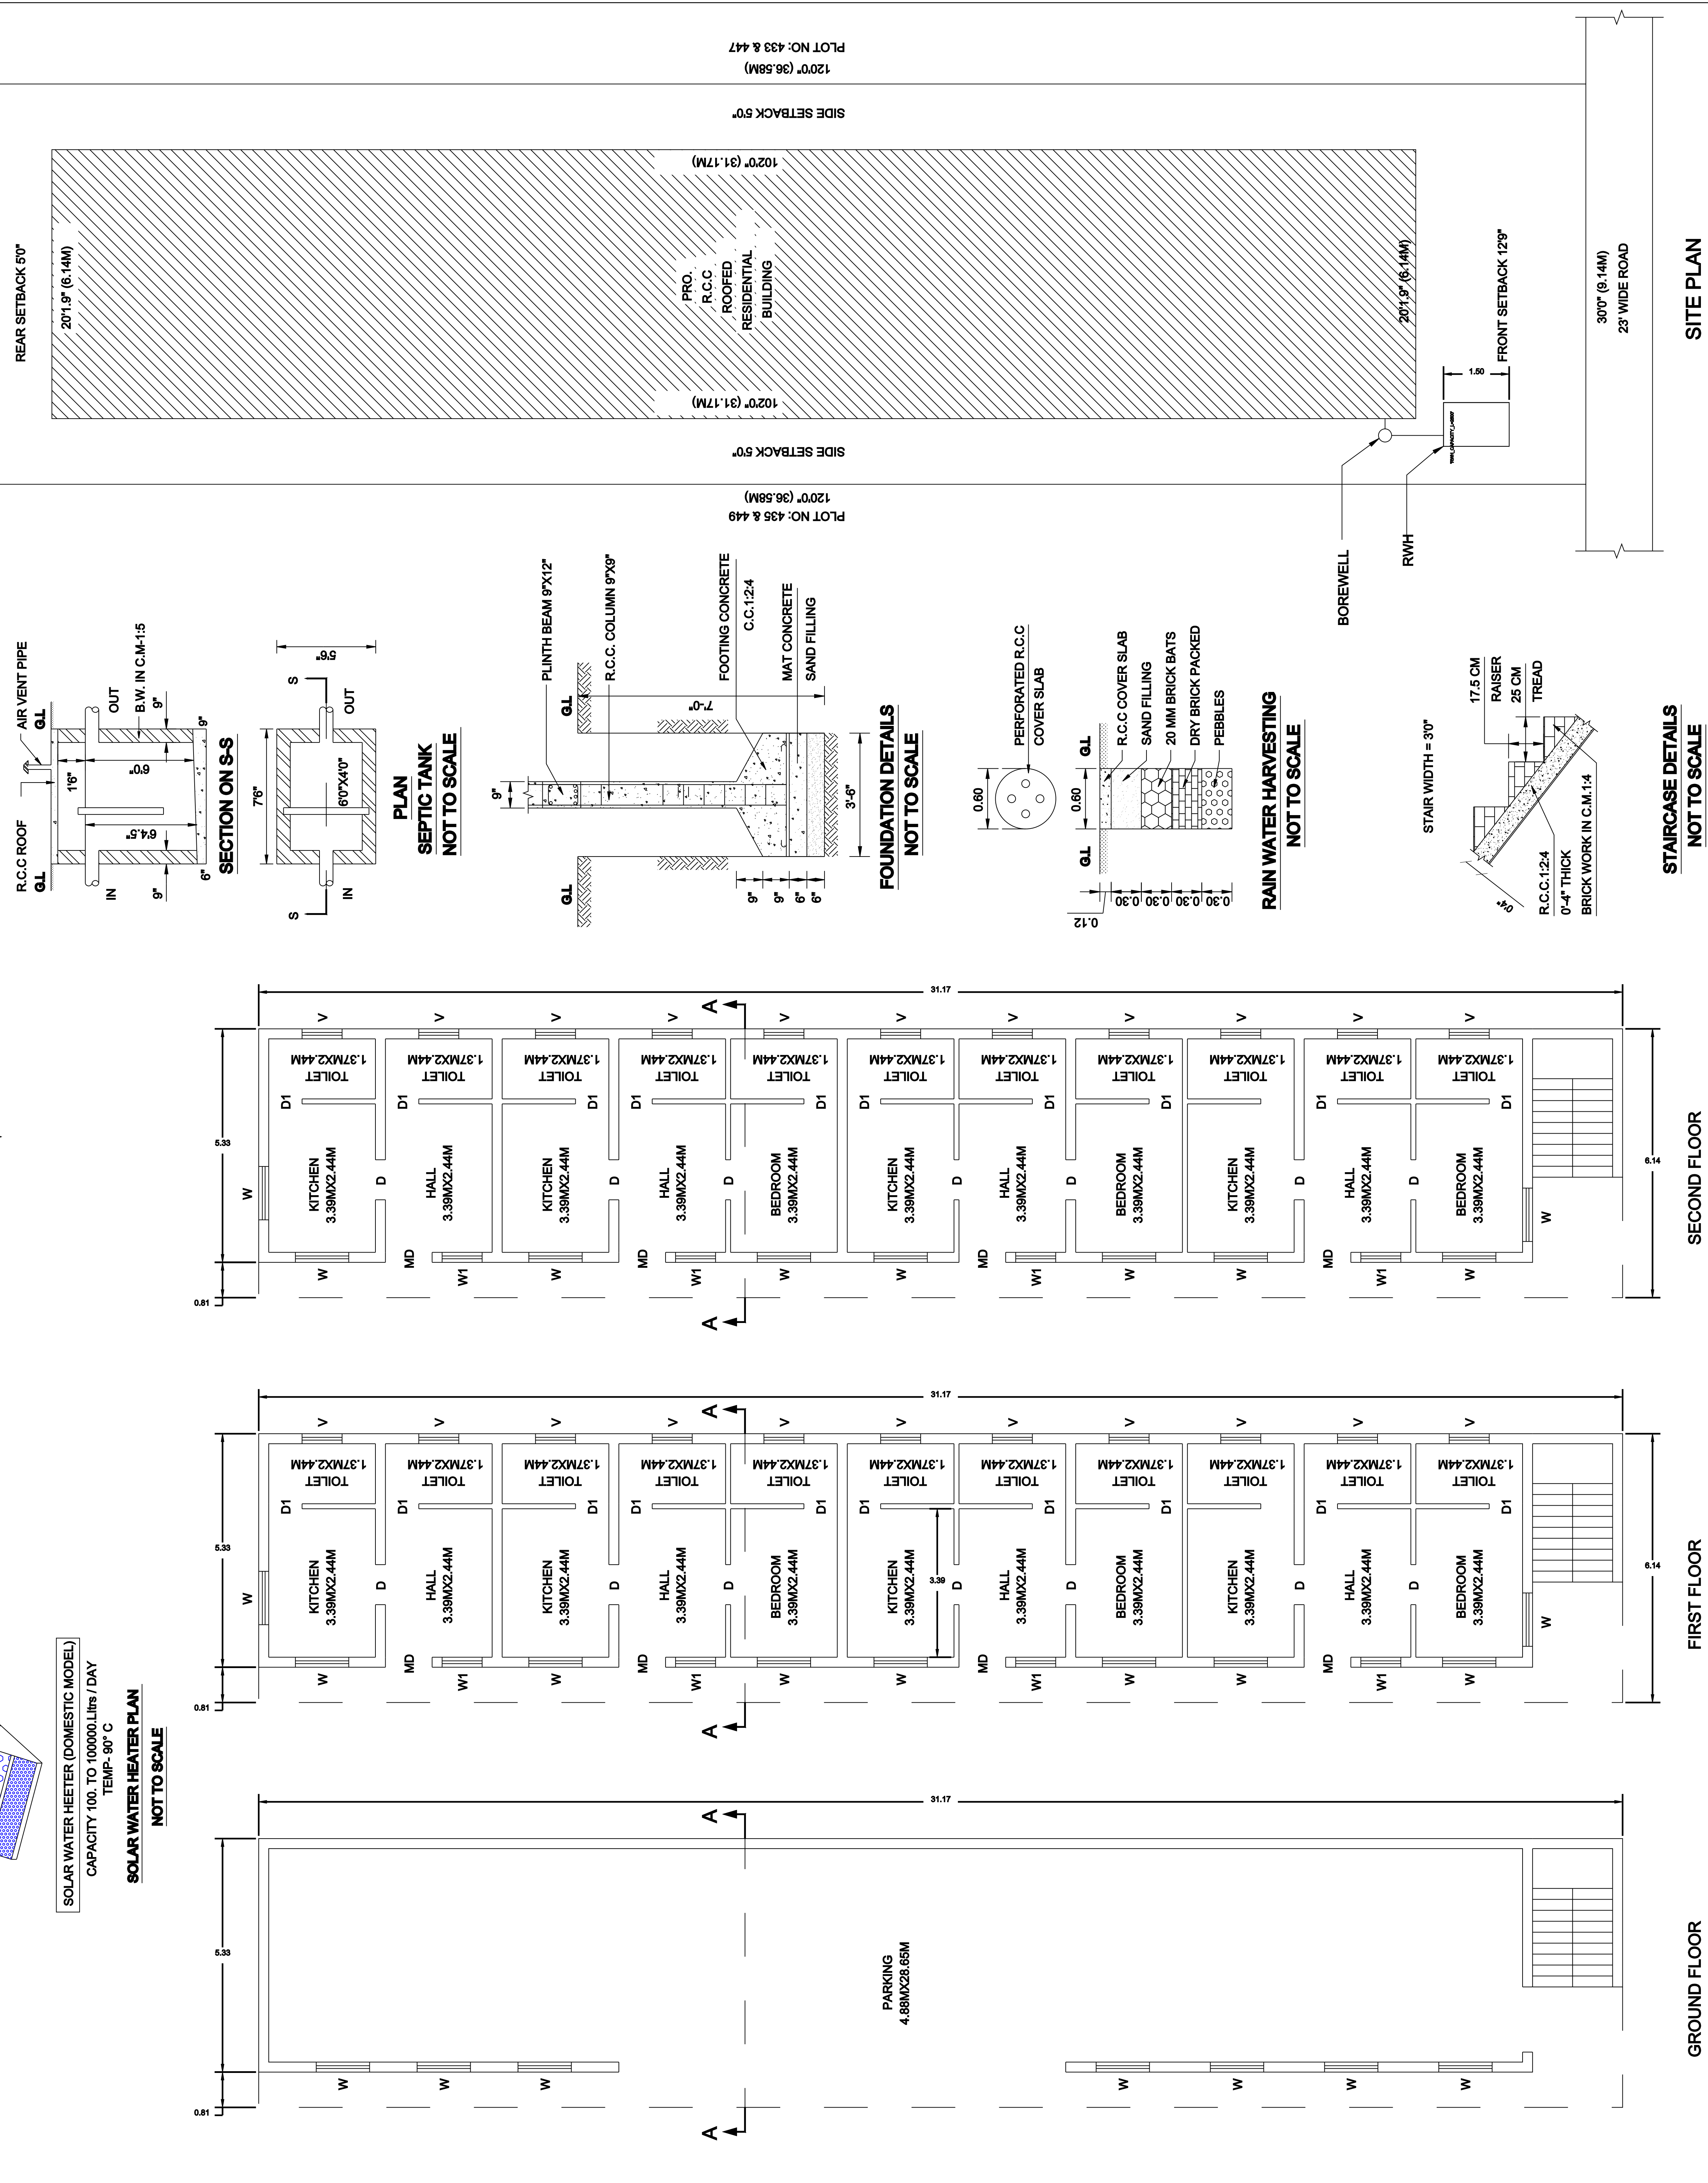


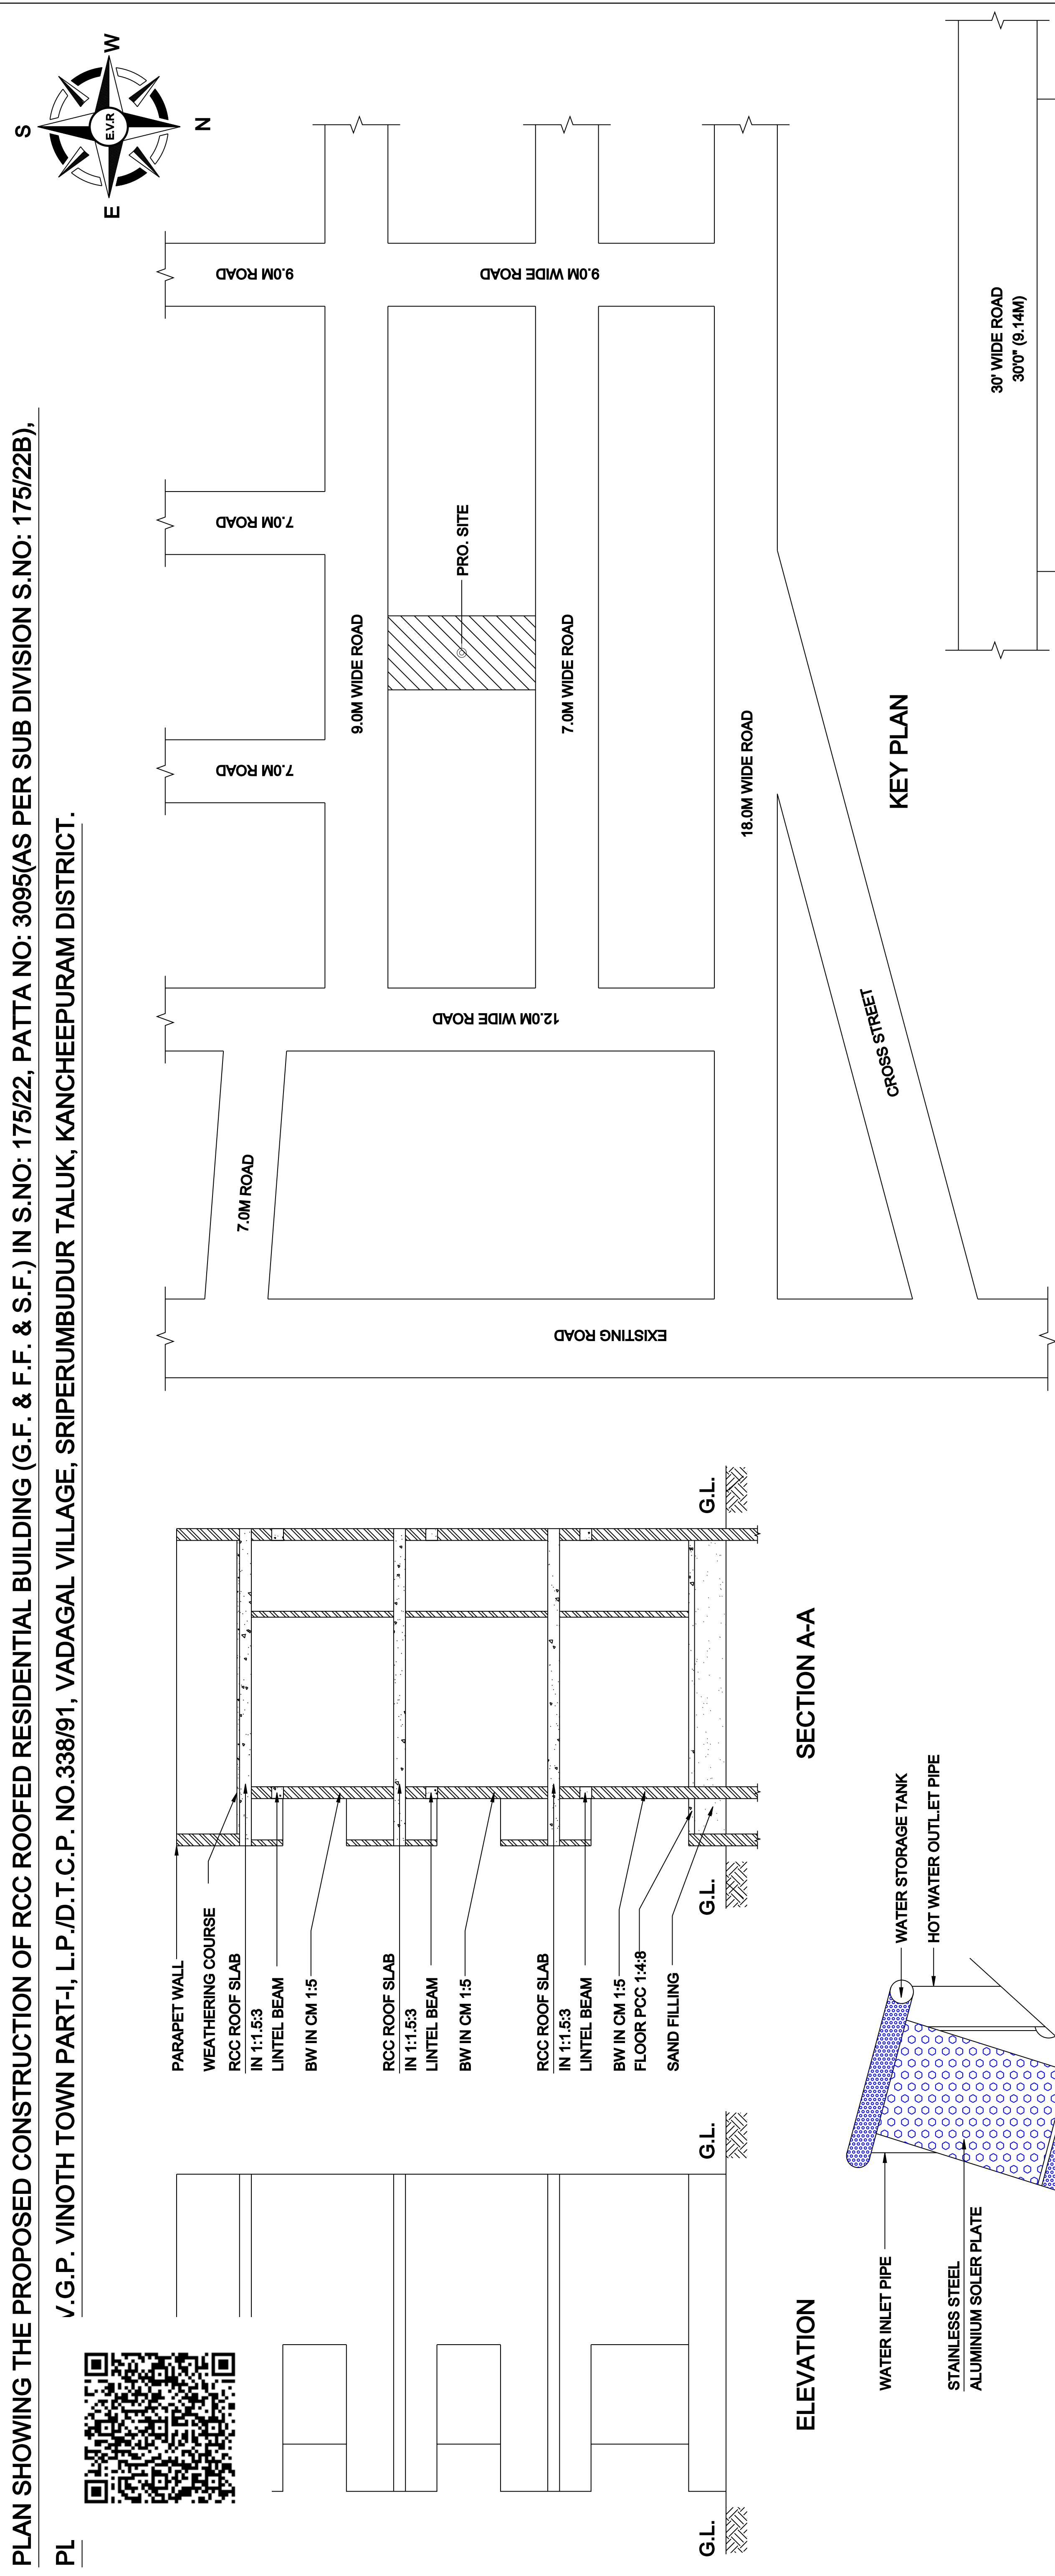

JOINERY DETAILS: <table><tr><td>MAIN DOOR</td><td>MD</td><td>3'6"X7'0"</td></tr><tr><td>DOOR</td><td>D</td><td>3'0"X7'0"</td></tr><tr><td>DOOR</td><td>D1</td><td>2'6"X7'0"</td></tr><tr><td>WINDOW</td><td>W</td><td>4'0"X4'0"</td></tr><tr><td>VENTILATOR</td><td>V</td><td>3'0"X2'0"</td></tr></table>			MAIN DOOR	MD	3'6"X7'0"	DOOR	D	3'0"X7'0"	DOOR	D1	2'6"X7'0"	WINDOW	W	4'0"X4'0"	VENTILATOR	V	3'0"X2'0"	AREA PARTICULARS: <table><tr><td>PLOT AREA - 3600.00 SQ.FT (334.57 SQ.M)</td></tr><tr><td>G.F AREA - 2061.10 SQ.FT (191.55 SQ.M)</td></tr><tr><td>F.F AREA - 2061.10 SQ.FT (191.55 SQ.M)</td></tr><tr><td>S.F AREA - 2061.10 SQ.FT (191.55 SQ.M)</td></tr><tr><td>TOTAL AREA - 6198.30 SQ.FT (574.65 SQ.M)</td></tr></table> <table><tr><td>OPEN AREA - 1538.90 SQ.FT (143.02 SQ.M)</td></tr><tr><td>COMPOUND WALL - 18.28M+73.16M = 91.44M</td></tr></table> NOTE: <table><tr><td>PLOT BOUNDARY</td><td> </td></tr><tr><td>PRO. RCC ROOFED BUILDING</td><td> </td></tr><tr><td>EXISTING ROAD</td><td> </td></tr></table>			PLOT AREA - 3600.00 SQ.FT (334.57 SQ.M)	G.F AREA - 2061.10 SQ.FT (191.55 SQ.M)	F.F AREA - 2061.10 SQ.FT (191.55 SQ.M)	S.F AREA - 2061.10 SQ.FT (191.55 SQ.M)	TOTAL AREA - 6198.30 SQ.FT (574.65 SQ.M)	OPEN AREA - 1538.90 SQ.FT (143.02 SQ.M)	COMPOUND WALL - 18.28M+73.16M = 91.44M	PLOT BOUNDARY		PRO. RCC ROOFED BUILDING		EXISTING ROAD	
MAIN DOOR	MD	3'6"X7'0"																															
DOOR	D	3'0"X7'0"																															
DOOR	D1	2'6"X7'0"																															
WINDOW	W	4'0"X4'0"																															
VENTILATOR	V	3'0"X2'0"																															
PLOT AREA - 3600.00 SQ.FT (334.57 SQ.M)																																	
G.F AREA - 2061.10 SQ.FT (191.55 SQ.M)																																	
F.F AREA - 2061.10 SQ.FT (191.55 SQ.M)																																	
S.F AREA - 2061.10 SQ.FT (191.55 SQ.M)																																	
TOTAL AREA - 6198.30 SQ.FT (574.65 SQ.M)																																	
OPEN AREA - 1538.90 SQ.FT (143.02 SQ.M)																																	
COMPOUND WALL - 18.28M+73.16M = 91.44M																																	
PLOT BOUNDARY																																	
PRO. RCC ROOFED BUILDING																																	
EXISTING ROAD																																	
LEGEND: GRAND TOTAL = 574.65 Sq.m FLOOR SPACE INDEX = 1.72 PLOT COVERAGE = 57.25%			OWNER SIGNATURE: ENGINEER SIGN: E. E. VENKATESAN, P. E. E. A. R. CONSTRUCTION Licensed Building Surveyor No. 10, Madhav Reddy Street, Gandhi Colony KANCHIPURAM - 1, Cell: 9443460091																														