
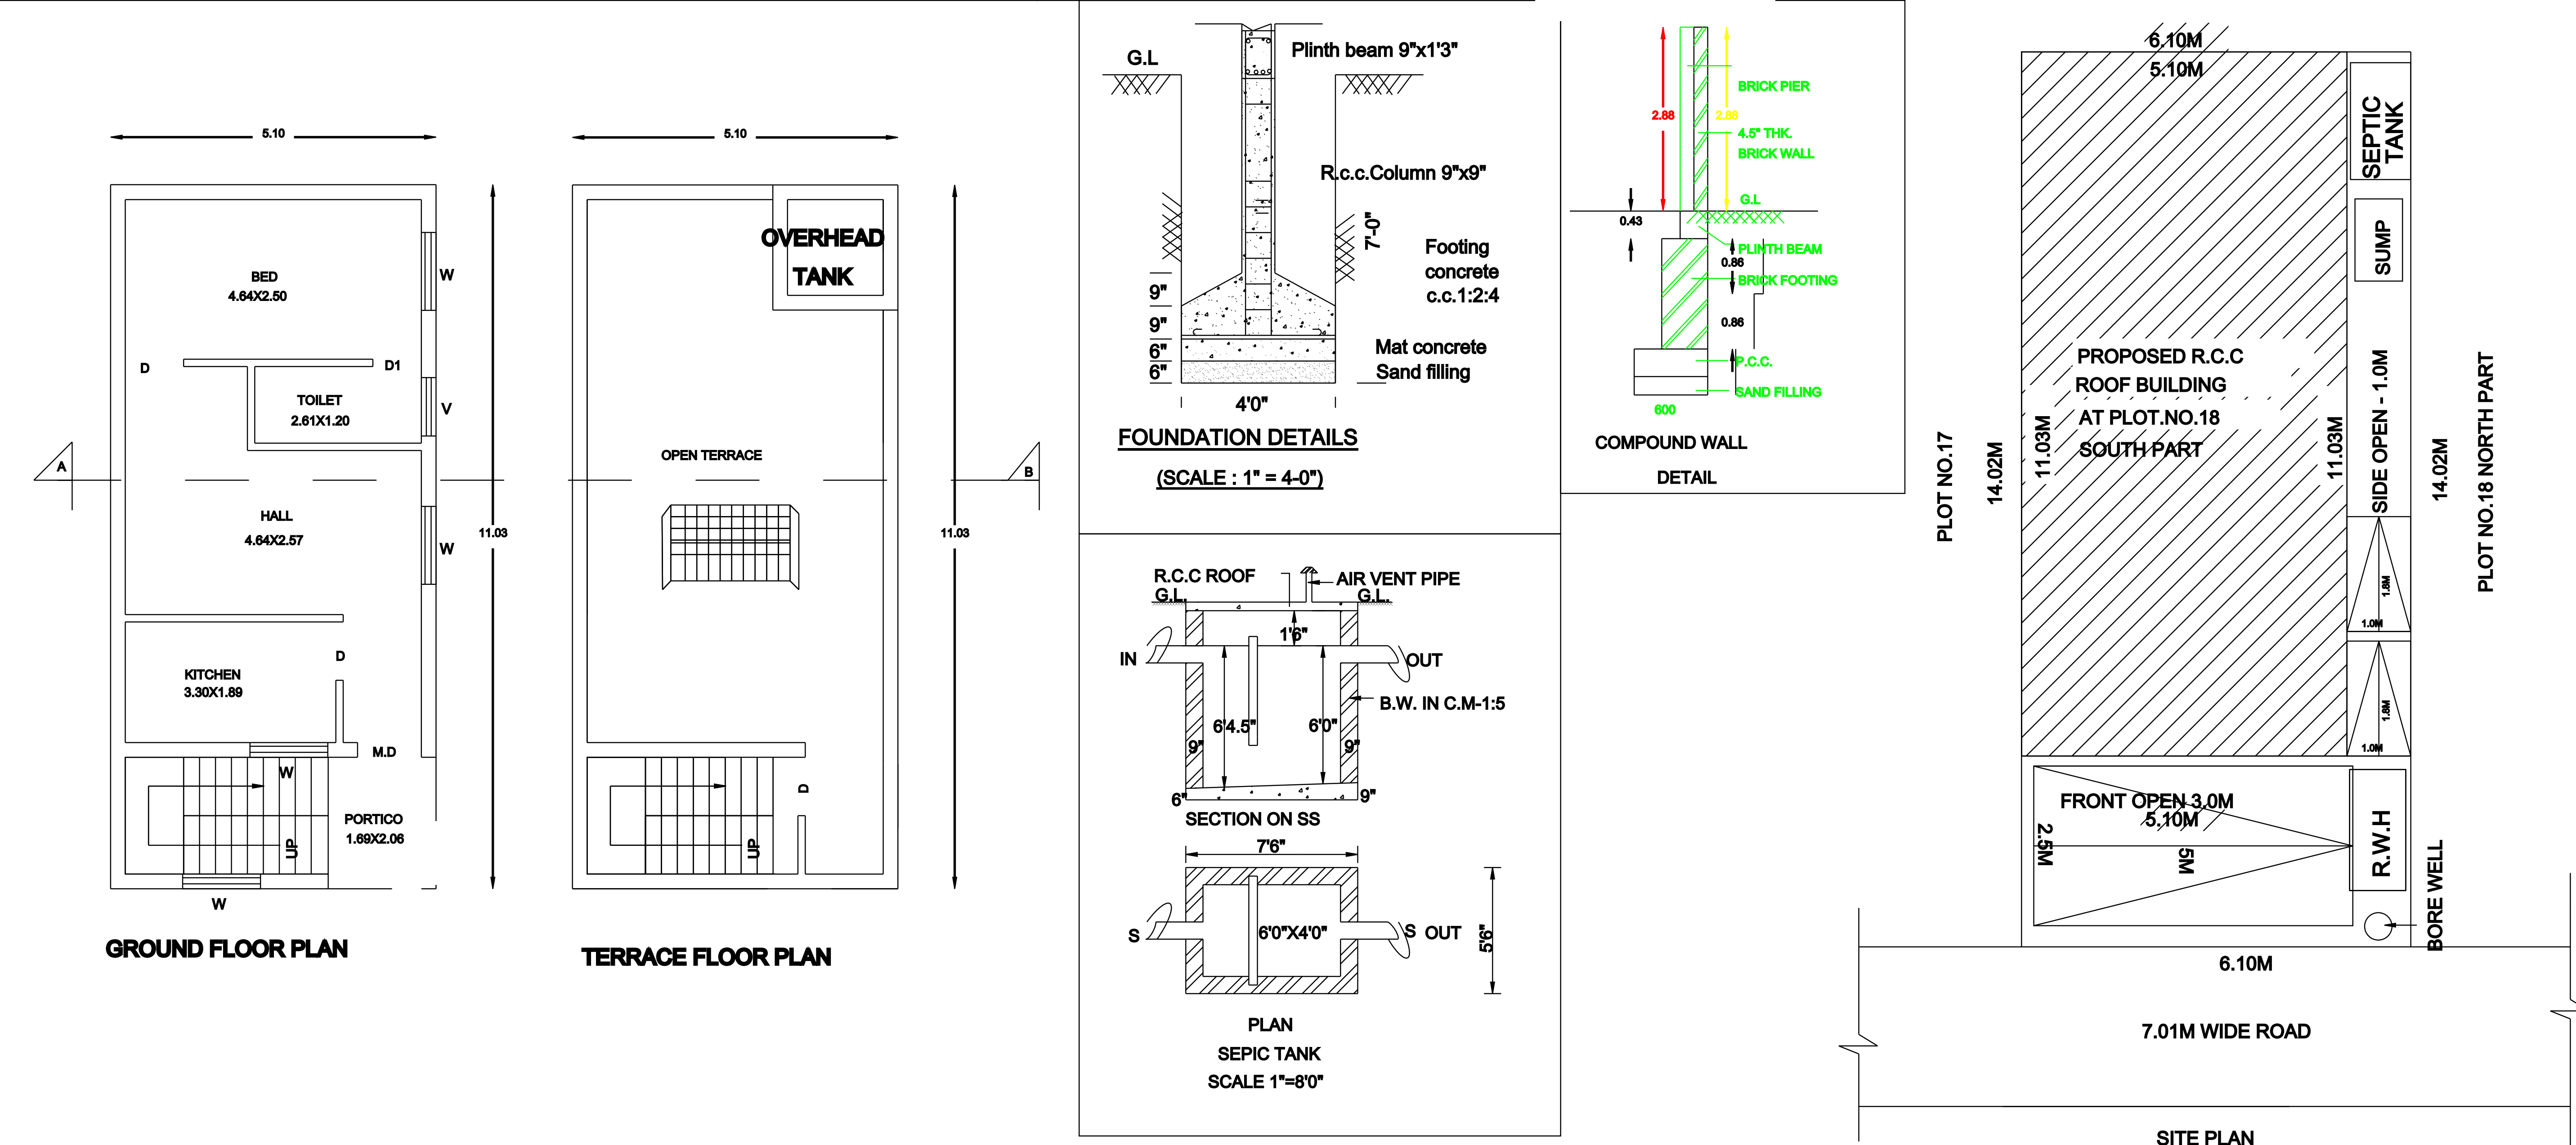
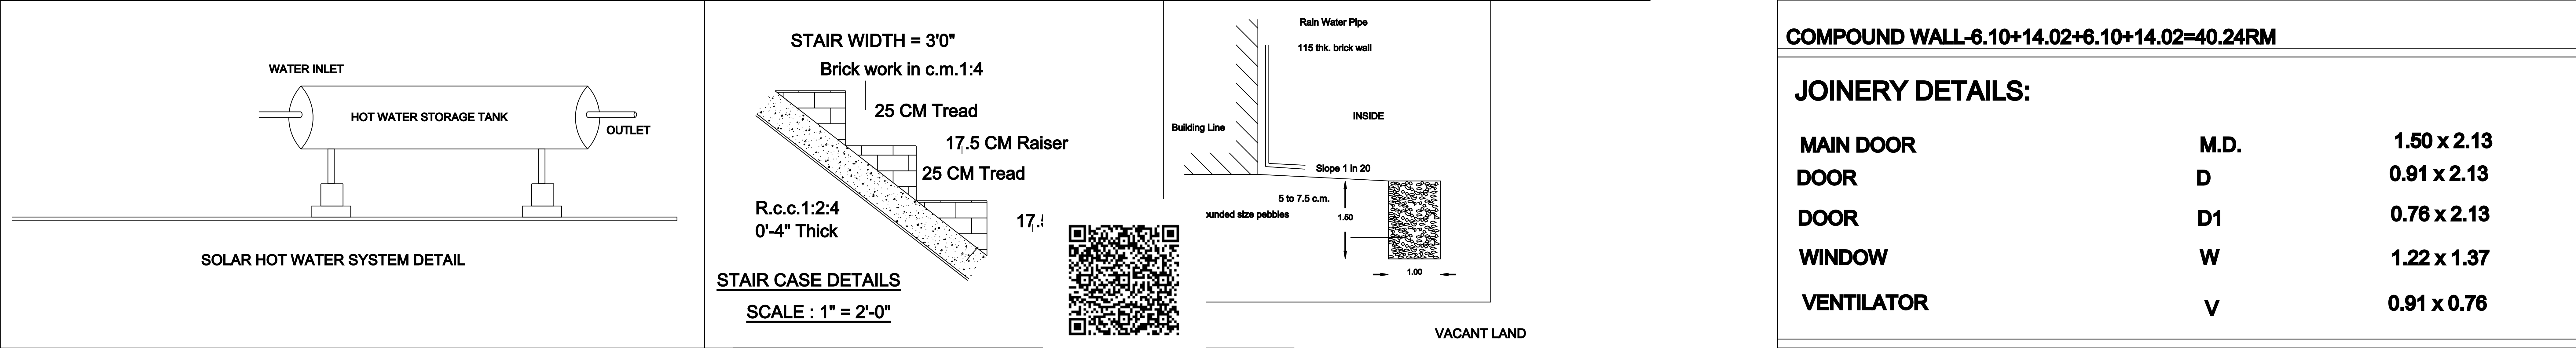
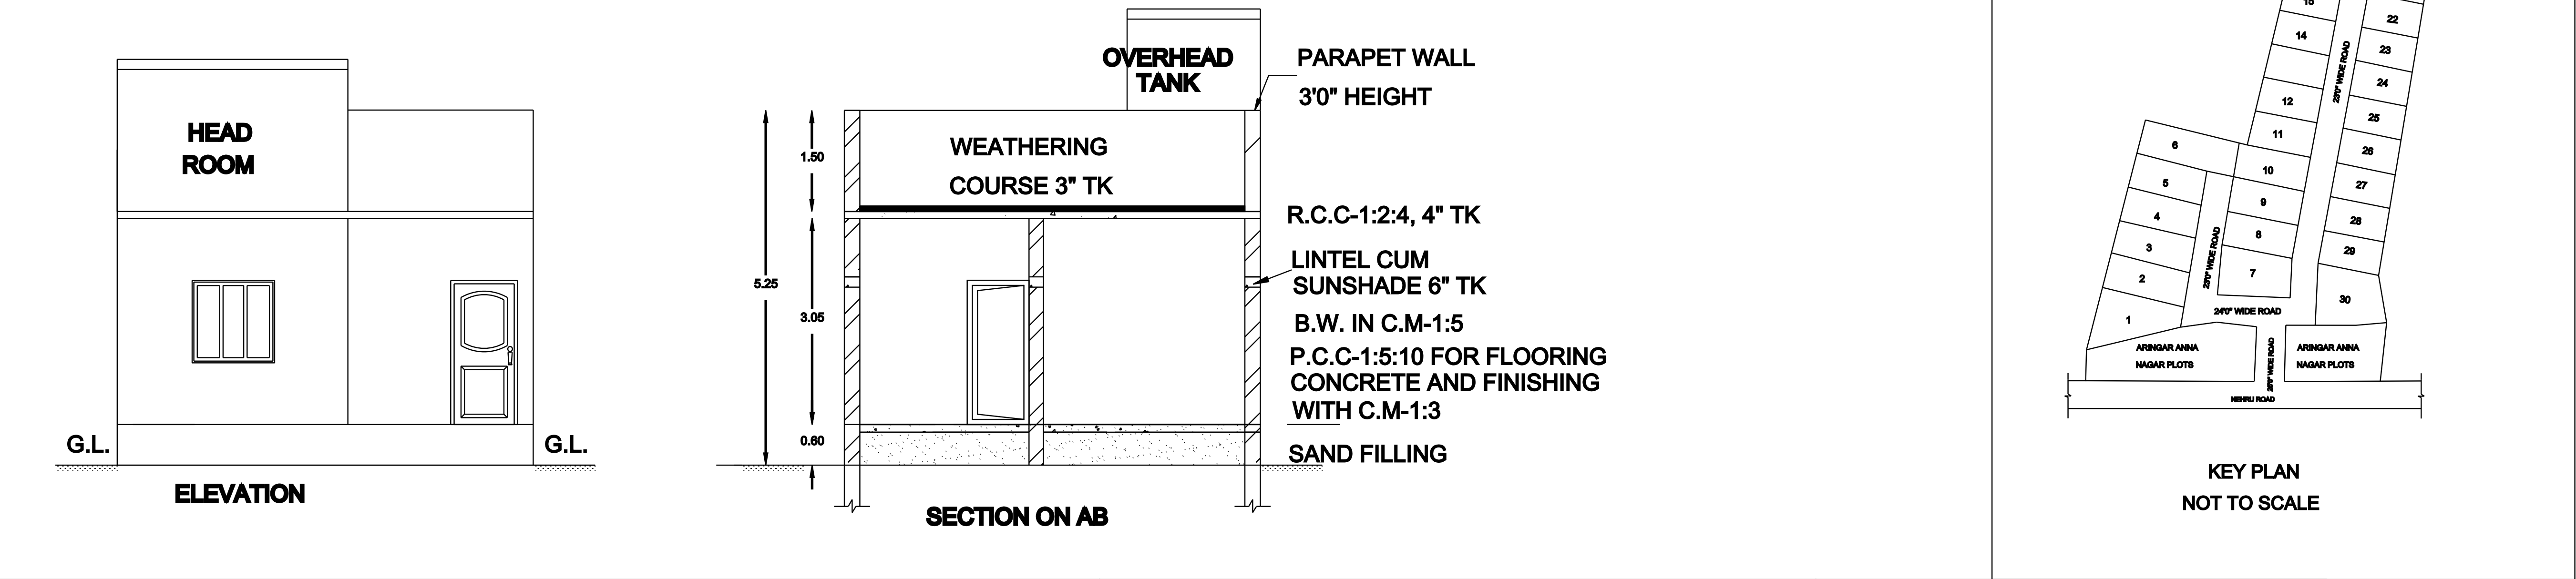


PLAN SHOWING THE PROPOSED CONSTRUCTION OF R.C.C ROOF GROUND FLOOR
RESIDENTIAL BUILDING AT S.NO.250/ 15, PLOT NO.18 SOUTH PART,SRI PARANJOTHIAMMAN,
NAGAR, NO.62, KONERIKUPPAM VILLAGE, KANCHIPURAM TALUK AND DISTRICT.

UNAPPROVED PLOT REGULARISATION ORDER VIDE NO:NA.KA.EN.538/2024/F7 DATED:22.05.2024

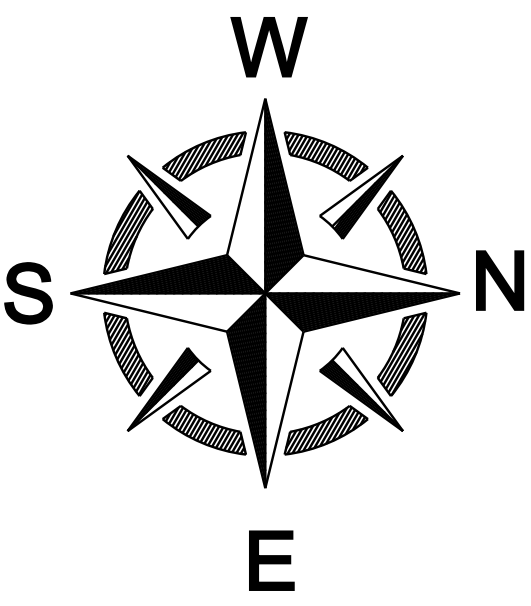

AREA PARTICULARS:		
AREA OF PLOT BOUNDARY	920.00 SQ.FT.	85.50 SQ.M.
AREA OF PROPOSED R.C.C. ROOF BUILDING (G.F)	605.00 SQ.FT.	56.25 SQ.M.
AREA OF OPEN	315.00 SQ.FT.	29.25 SQ.M.
F.S.I AREA - 0.66		

PLOT COVERAGE -65.76%

COMPOUND WALL-6.10+14.02+6.10+14.02=40.24RM

JOINERY DETAILS:		
MAIN DOOR	M.D.	1.50 x 2.13
DOOR	D	0.91 x 2.13
DOOR	D1	0.76 x 2.13
WINDOW	W	1.22 x 1.37
VENTILATOR	V	0.91 x 0.76

NOTE:		
PLOT BOUNDARY		
PROPOSED R.C.C ROOF BUILDING		
ROAD		

SCALE 1:100

OWNER'S SIGN:

ENGINEER'S SIGN: