


PLAN SHOWING THE PROPOSED CONSTRUCTION OF RCC ROOFED RESIDENTIAL BUILDING (G.F. & F.F.) IN S.NO: 508/2 & 508/3, PATTA NO: 2824, (AS PER PATTA S.NO: 508/1A1A16), PLOT NO: 395D, "MEL MARUVATHUR SUYAMBU ARULMIGU ADHI PARASAKTHI NAGAR", C.S.A.R./D.T.C.P. (M) 83-240/L.P. NO.188, V.NO: 42, PONDUR VILLAGE, SRIPERUMBUDUR TALUK, KANCHIPURAM DISTRICT.

NOTE: NA.KA. NO: 1458/2024

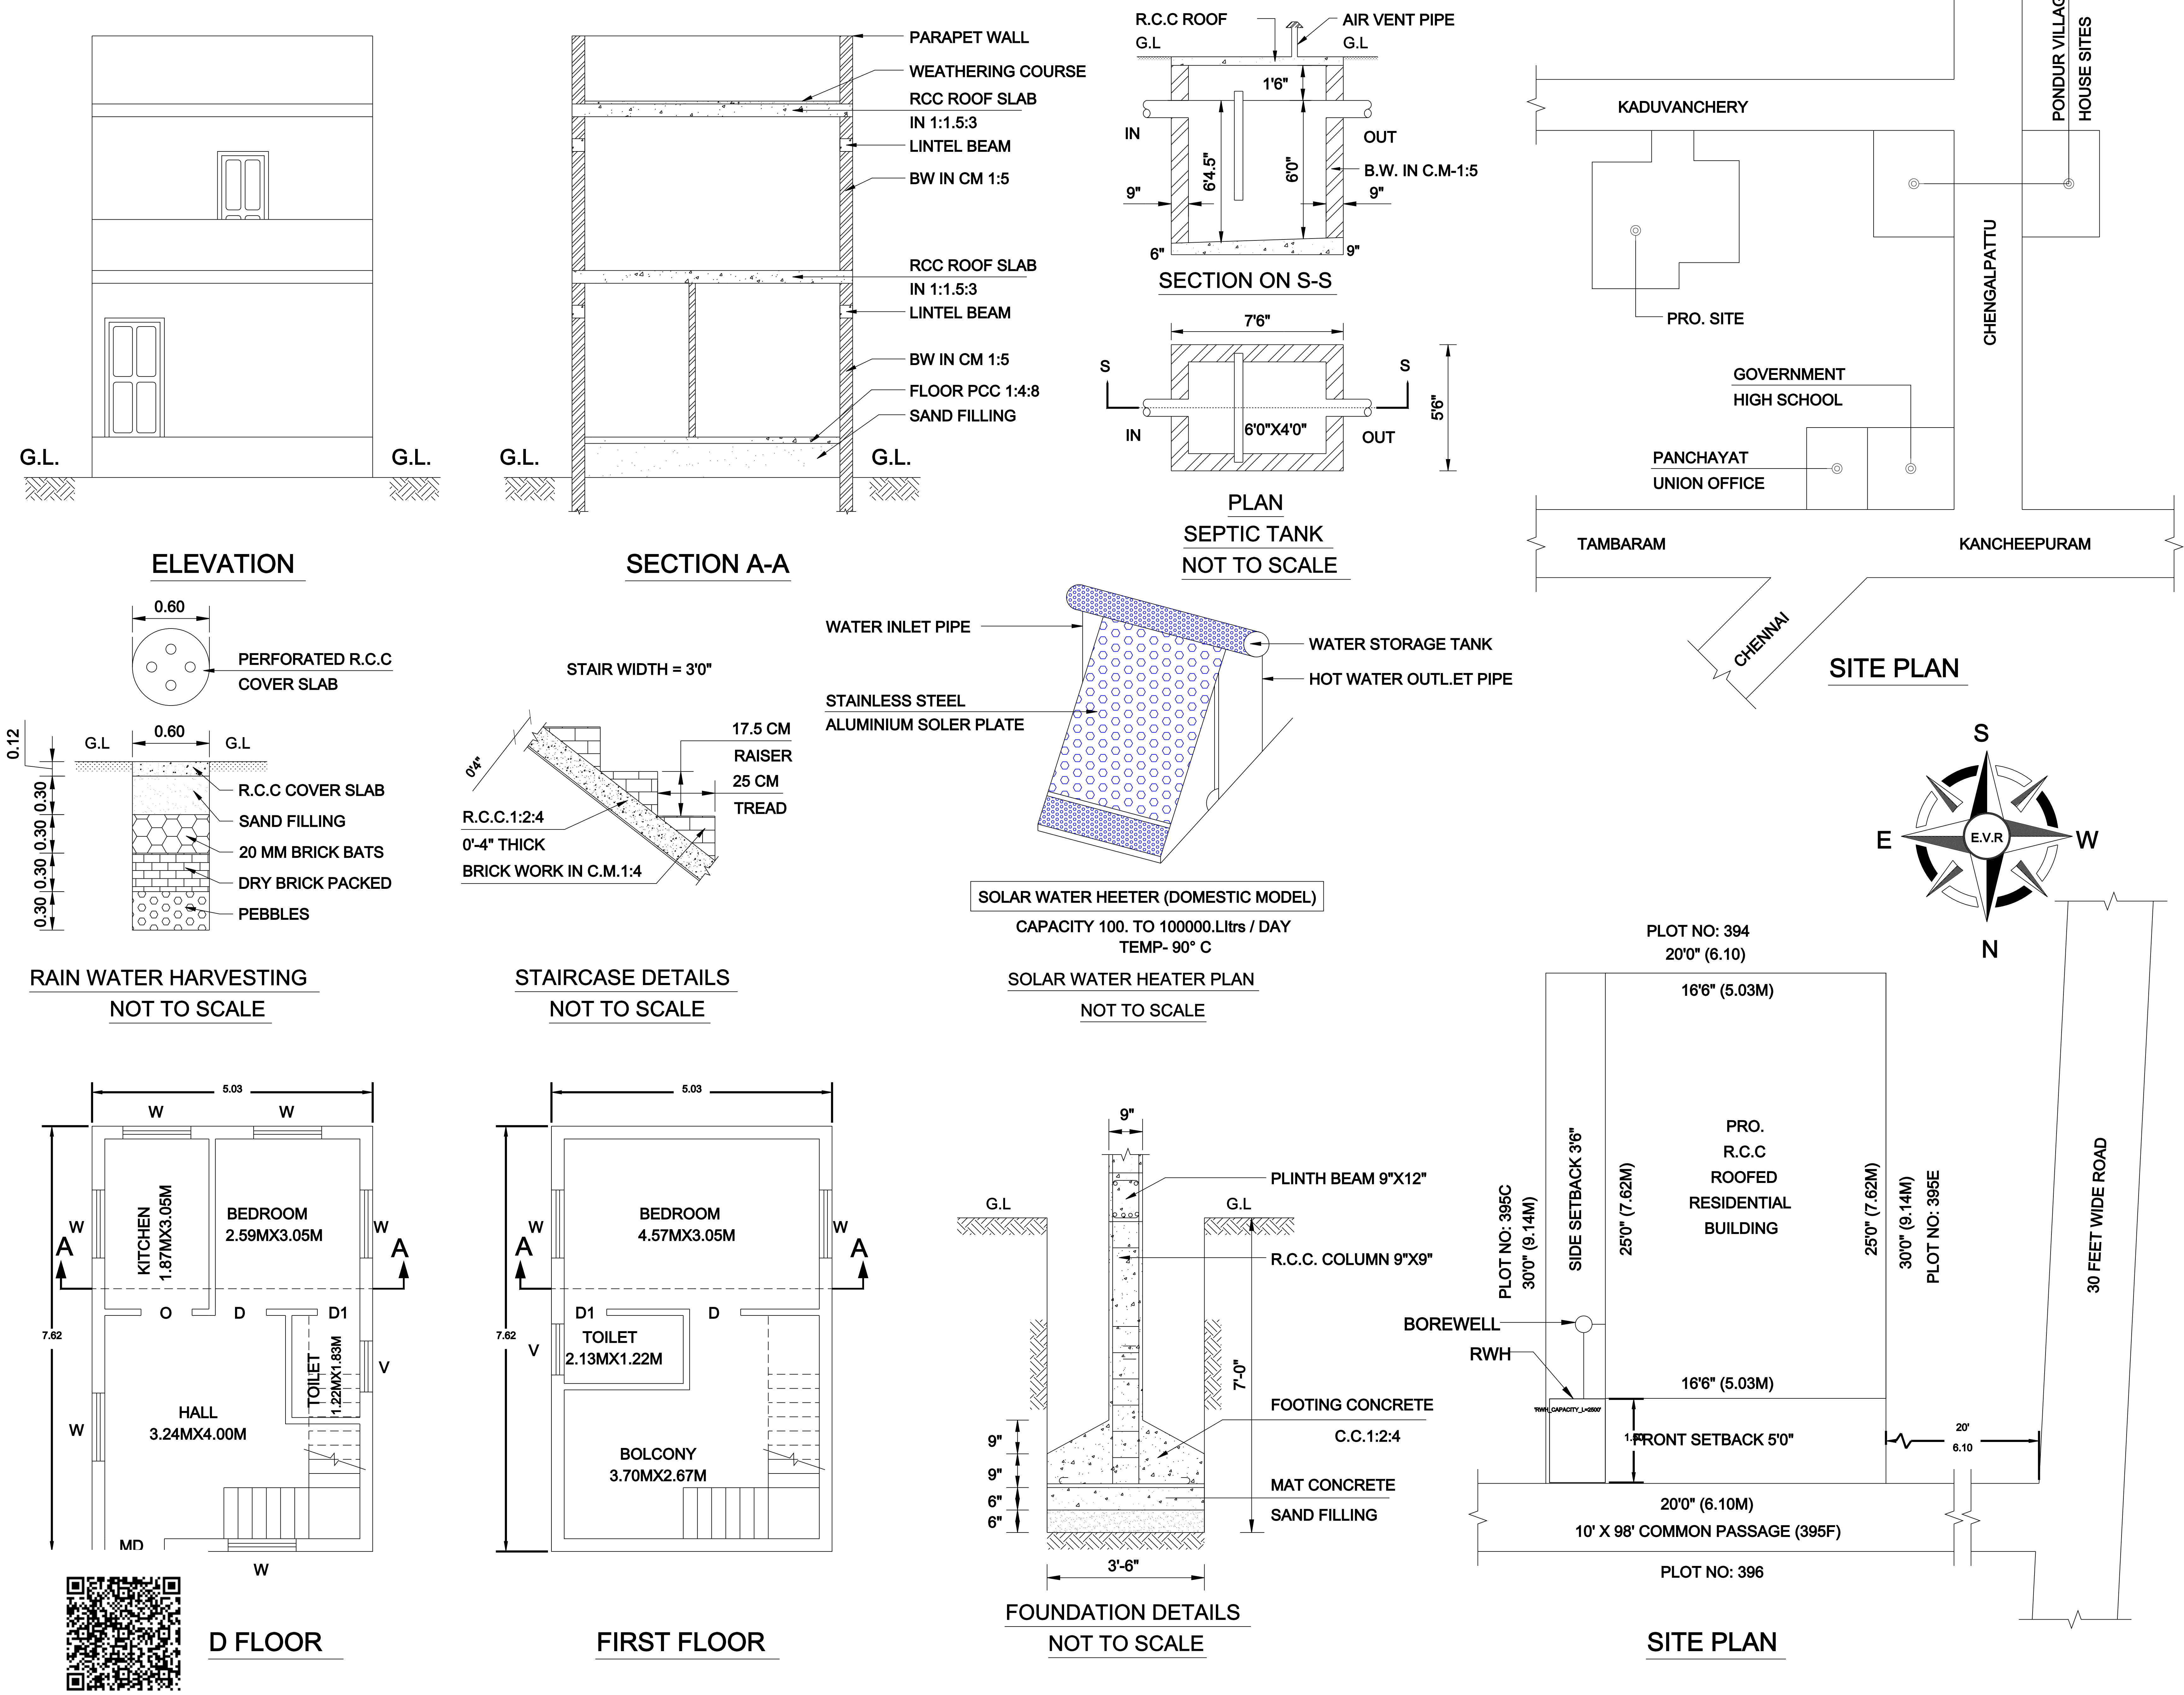

JOINERY DETAILS:		
MAIN DOOR	MD	3'6"X7'0"
DOOR	D	3'0"X7'0"
DOOR	D1	2'6"X7'0"
WINDOW	W	4'0"X4'0"
VENTILATOR	V	3'0"X2'0"

AREA PARTICULARS:	
PLOT AREA - 600.00 SQ.FT (55.76 SQ.M)	
G.F. AREA - 412.50 SQ.FT (38.33 SQ.M)	
F.F. AREA - 412.50 SQ.FT (38.33 SQ.M)	
TOTAL AREA - 825.00 SQ.FT (76.66 SQ.M)	
OPEN AREA - 187.50 SQ.FT (17.43 SQ.M)	
COMPOUND WALL - 10.66M+7.13M = 17.79M	

LEGEND:	
GRAND TOTAL = 76.66 Sq.m	
FLOOR SPACE INDEX = 1.37	
PLOT COVERAGE = 68.75%	

NOTE:	
PLOT BOUNDARY	
PRO. RCC ROOFED BUILDING	
EXISTING ROAD	

OWNER SIGNATURE:

[Handwritten Signature]

ENGINEER SIGN:

[Handwritten Signature]
ET. E. VENKATESAN, D.C.E.,
E.V.R. CONSTRUCTION
Licensed Building Surveyor
No. 1/2, Madam Street, Ganapathi Complex
KANCHIPURAM - 1. Cell: 9443484050