


PLAN SHOWING THE PROPOSED CONSTRUCTION OF RCC ROOFED STILT FLOOR + 2 FLOORS RESIDENTIAL BUILDING IN PLOT NO. 758 IN "V.M.R. NAGAR PHASE - III (C)", SURVEY NO. 72/17 ASPER PATTA NO. 3316 AT VADAGAL"A" BALNALLUR VILLAGE, SRIPERUMBUDUR TALUK, KANCHIPURAM DISTRICT.

APPLICANT NAME:

Mr. E. MOHAMED ABITH  
Mrs. I. ARIFA BEGUM

OFFICE USE ONLY

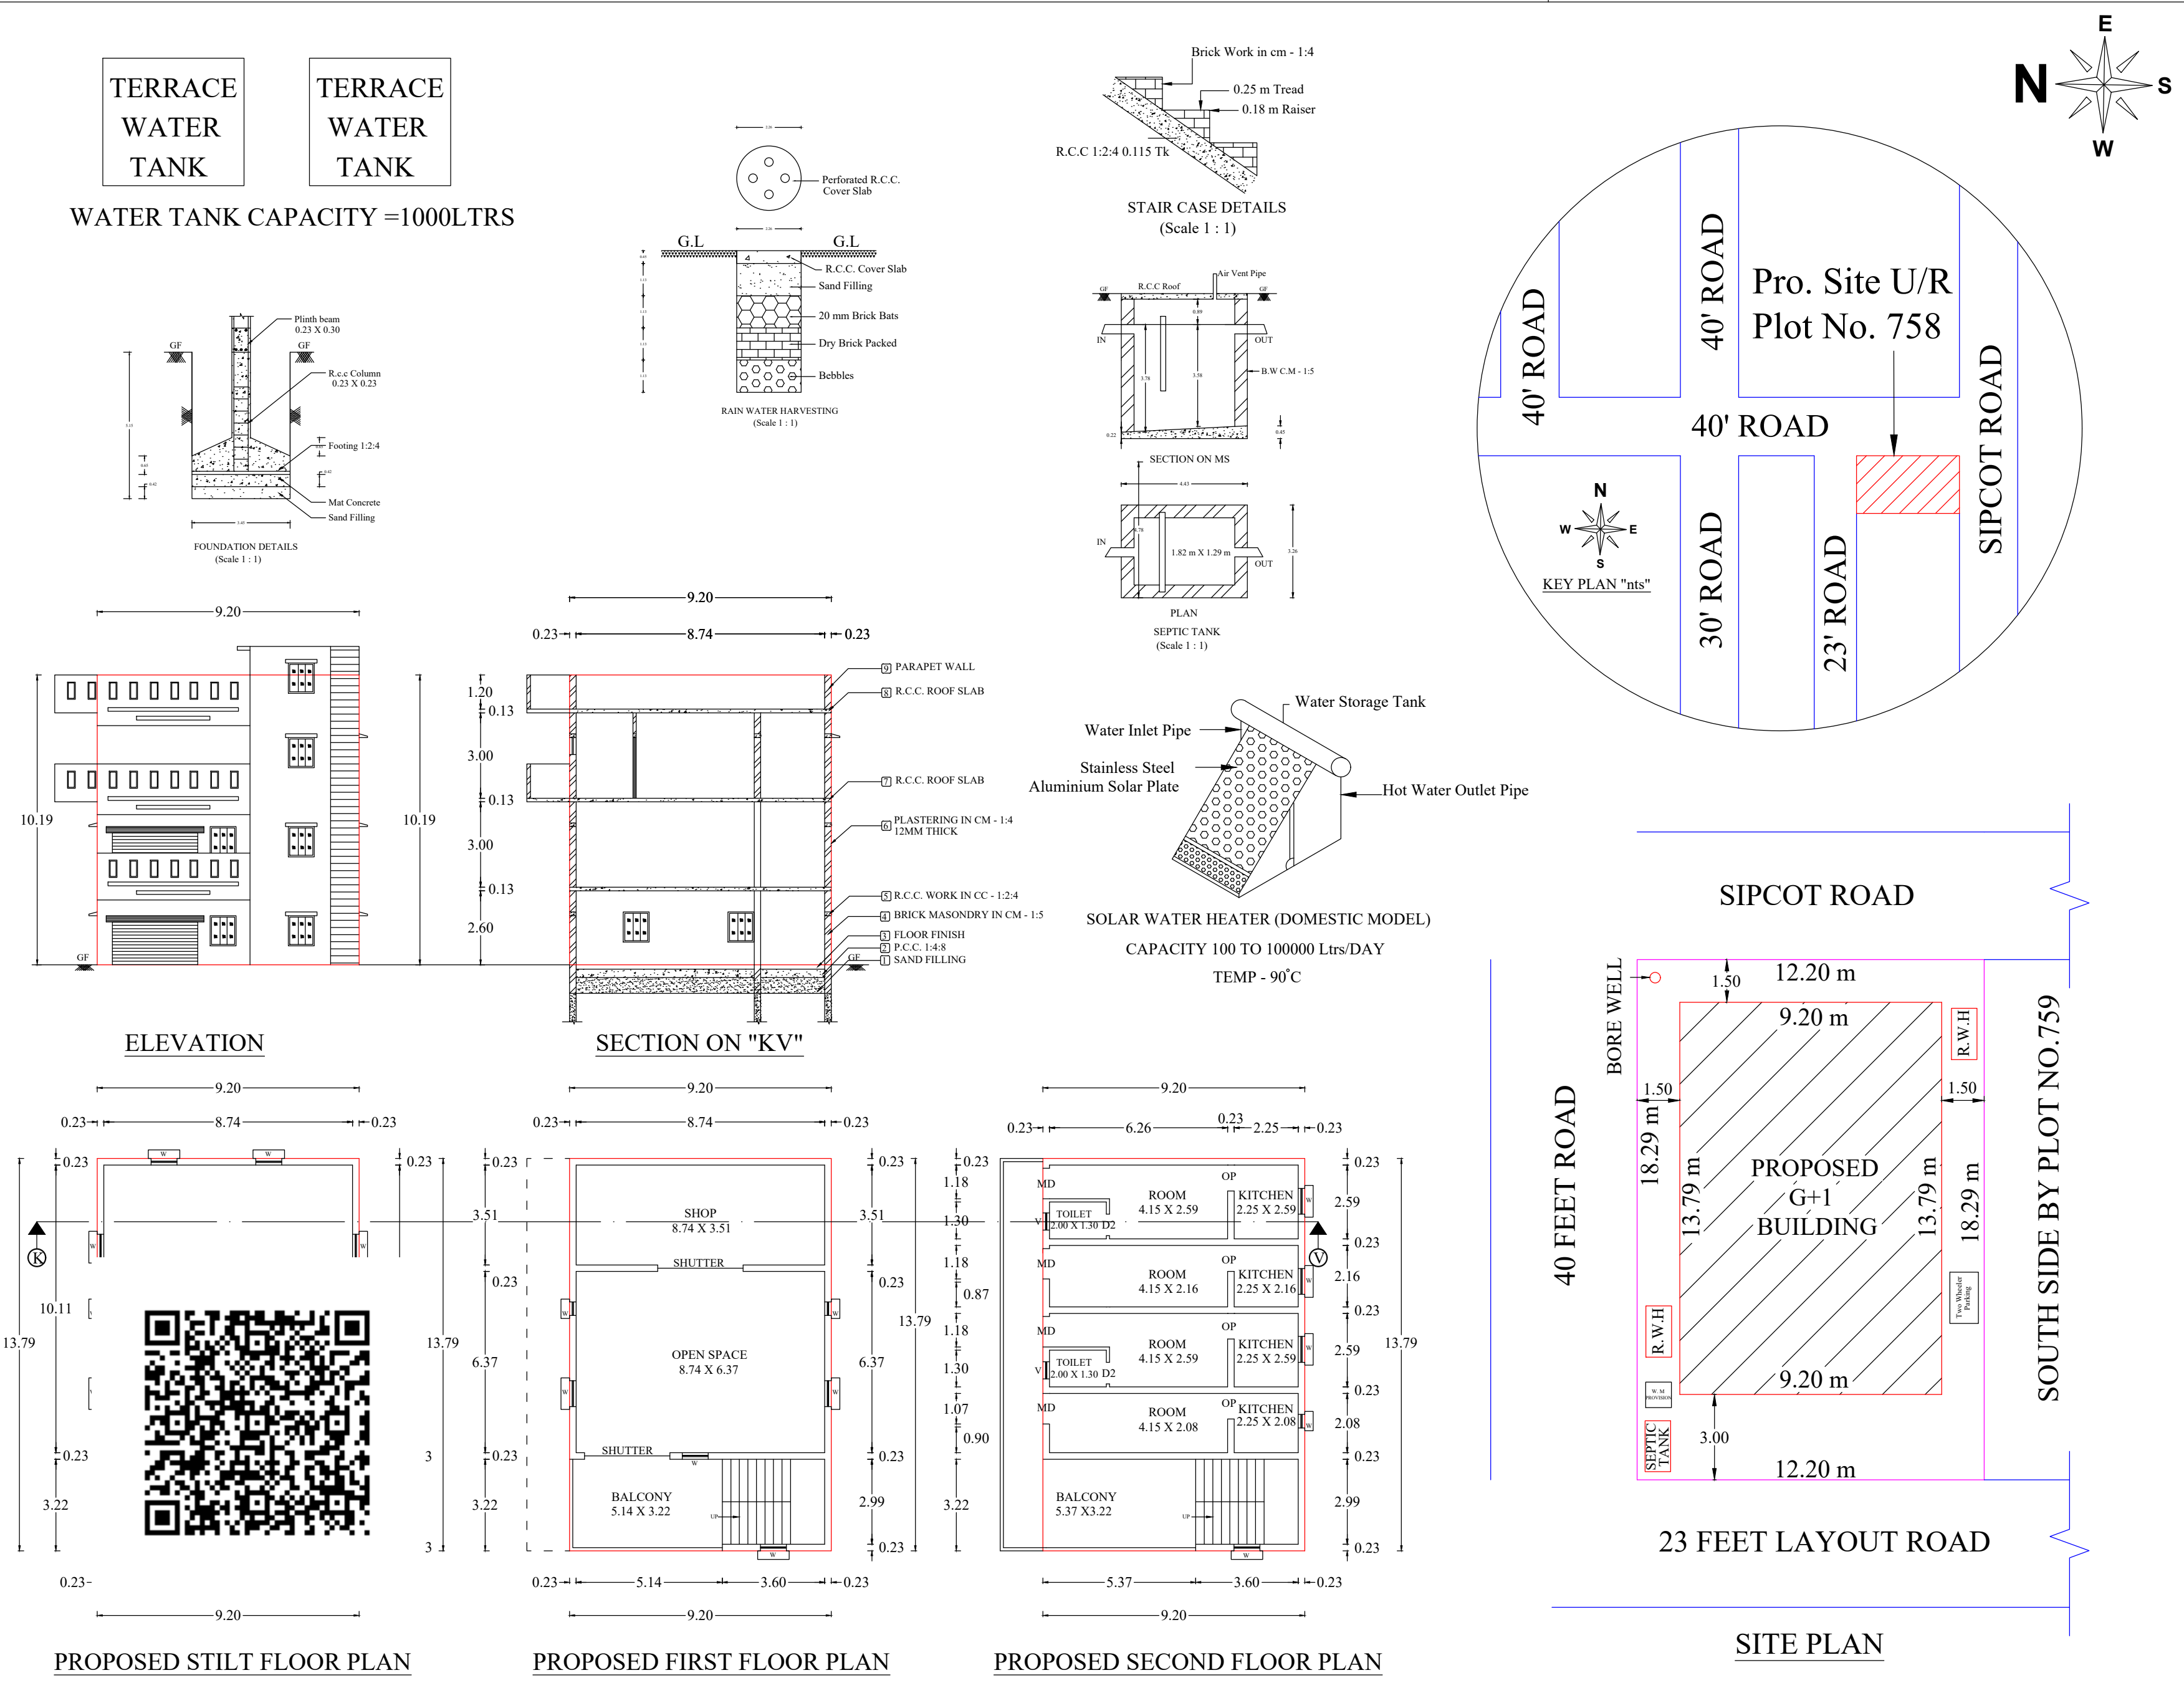

| JOINERY DETAILS |            |             |
|-----------------|------------|-------------|
| MD              | MAIN DOOR  | 1.07 X 2.13 |
| D               | DOOR       | 0.91 X 2.13 |
| D1              | DOOR       | 0.76 X 2.13 |
| W               | WINDOW     | 0.91 X 1.37 |
| V               | VENTILATOR | 0.91 X 0.61 |

ALL DIMENSIONS ARE IN METER  
( Scale 1:1 )

AREA PERTICULARS  
LAND AREA ASPER DOCUMENT:

| DESCRIPTION  | SQ. FT  | SQ. M  |
|--------------|---------|--------|
| PLOT NO. 758 | 2400.00 | 222.97 |

| LAND AREA ASPER PATTA/FMB: |         |        |
|----------------------------|---------|--------|
| S.NO. 72/17                | 2386.50 | 221.71 |

| LAND AREA ASPER SITE: |         |        |
|-----------------------|---------|--------|
| PLOT NO. 758          | 2401.86 | 223.14 |

| BUILDUP AREA:                 |         |        |
|-------------------------------|---------|--------|
| PRO. STILT FLOOR              | 1365.62 | 126.87 |
| PRO. FIRST FLOOR              | 1365.62 | 126.87 |
| PRO. SECOND FLOOR             | 1365.62 | 126.87 |
| TOTAL FSI AREA                | 4096.86 | 380.61 |
| OPEN AREA                     | 1036.24 | 96.27  |
| HEAD ROOM AREA (NON FSI AREA) | 150.80  | 14.01  |
| FLOOR SPACE INDEX             | 1.707   |        |
| PLOT COVERAGE                 | 56.86 % |        |

| NOTE          |  |  |
|---------------|--|--|
| PLOT BOUNDARY |  |  |
| PRO. BUILDING |  |  |
| ROAD          |  |  |

OWNERS DETAILS

*EmAi* *Arifa*

ENGINEER SIGNATURE

*S.B.*

S. BALAJI, D.C.E.  
Licensed Surveyor & Planner  
Sriperumbudur Town Panchayat  
App. Regd. No. 4/2019-2020  
MS BUILDERS  
No.21, Govardhan Nagar  
(St. Mary's School Opp)  
Sriperumbudur-602 105