


PLAN SHOWING THE PROPOSED CONSTRUCTION OF GROUND FLOOR AND FIRST FLOOR R.C.C. ROOFED RESIDENTIAL BUILDING IN PLOT NO: 78 (EAST PART), IN S.NO:- 235/13 (AS PER DOCUMENT), S.NO:- 235/13C, PATTI NO:- 6673, IN "PLATINUM MEGA CITY", KONERIKUPPM VILLAGE AT KANCHIPURAM TOWN, TALUK AND DISTRICT.

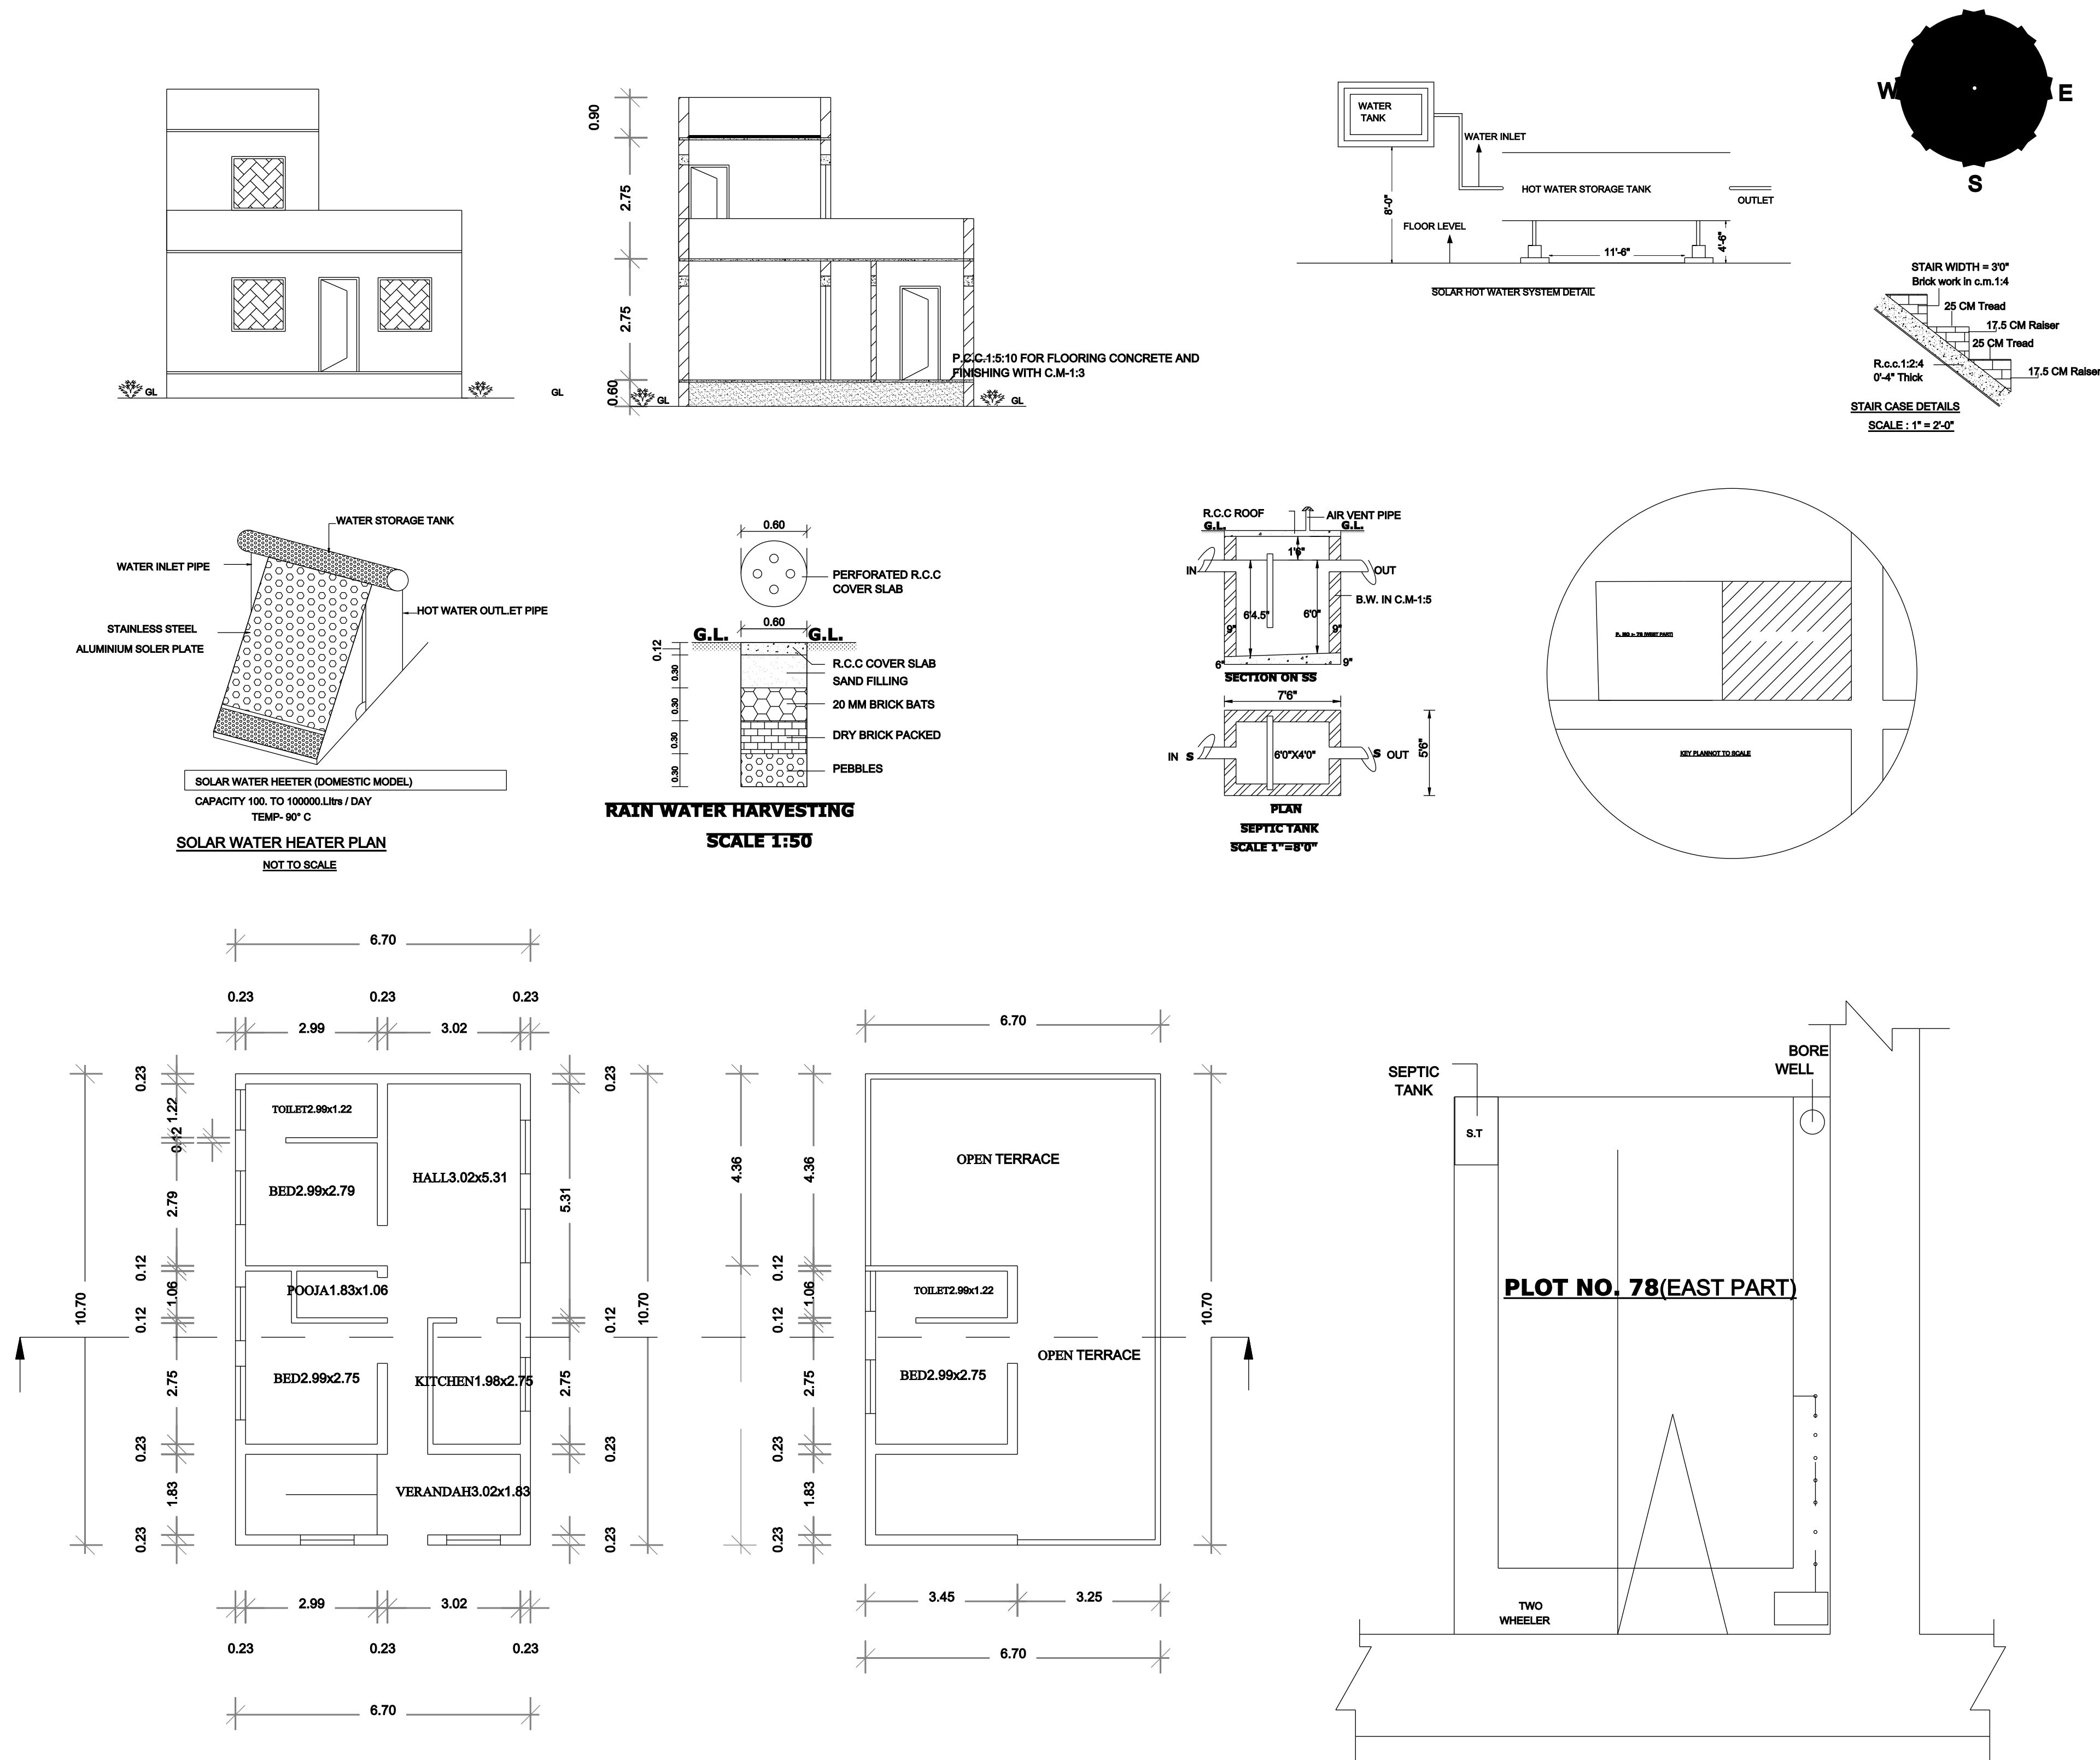

DIEMENSIONS NOTE:

ALL DIMENSIONS
ARE IN METRE



WICKET GATE ELEVATION

1.00
1.00
1.00

