


PLAN SHOWING THE PROPOSED CONSTRUCTION OF GI SHEET ROOFED COMMERCIAL BUILDING GROUND FLOOR IN S.NO: 77/4A1, PATTA NO: 655,
(AS PER PATTA S.NO: 77/4A1B), ARANERI VILLAGE, SRIPERUMBUDUR TALUK, KANCHIPURAM DISTRICT.

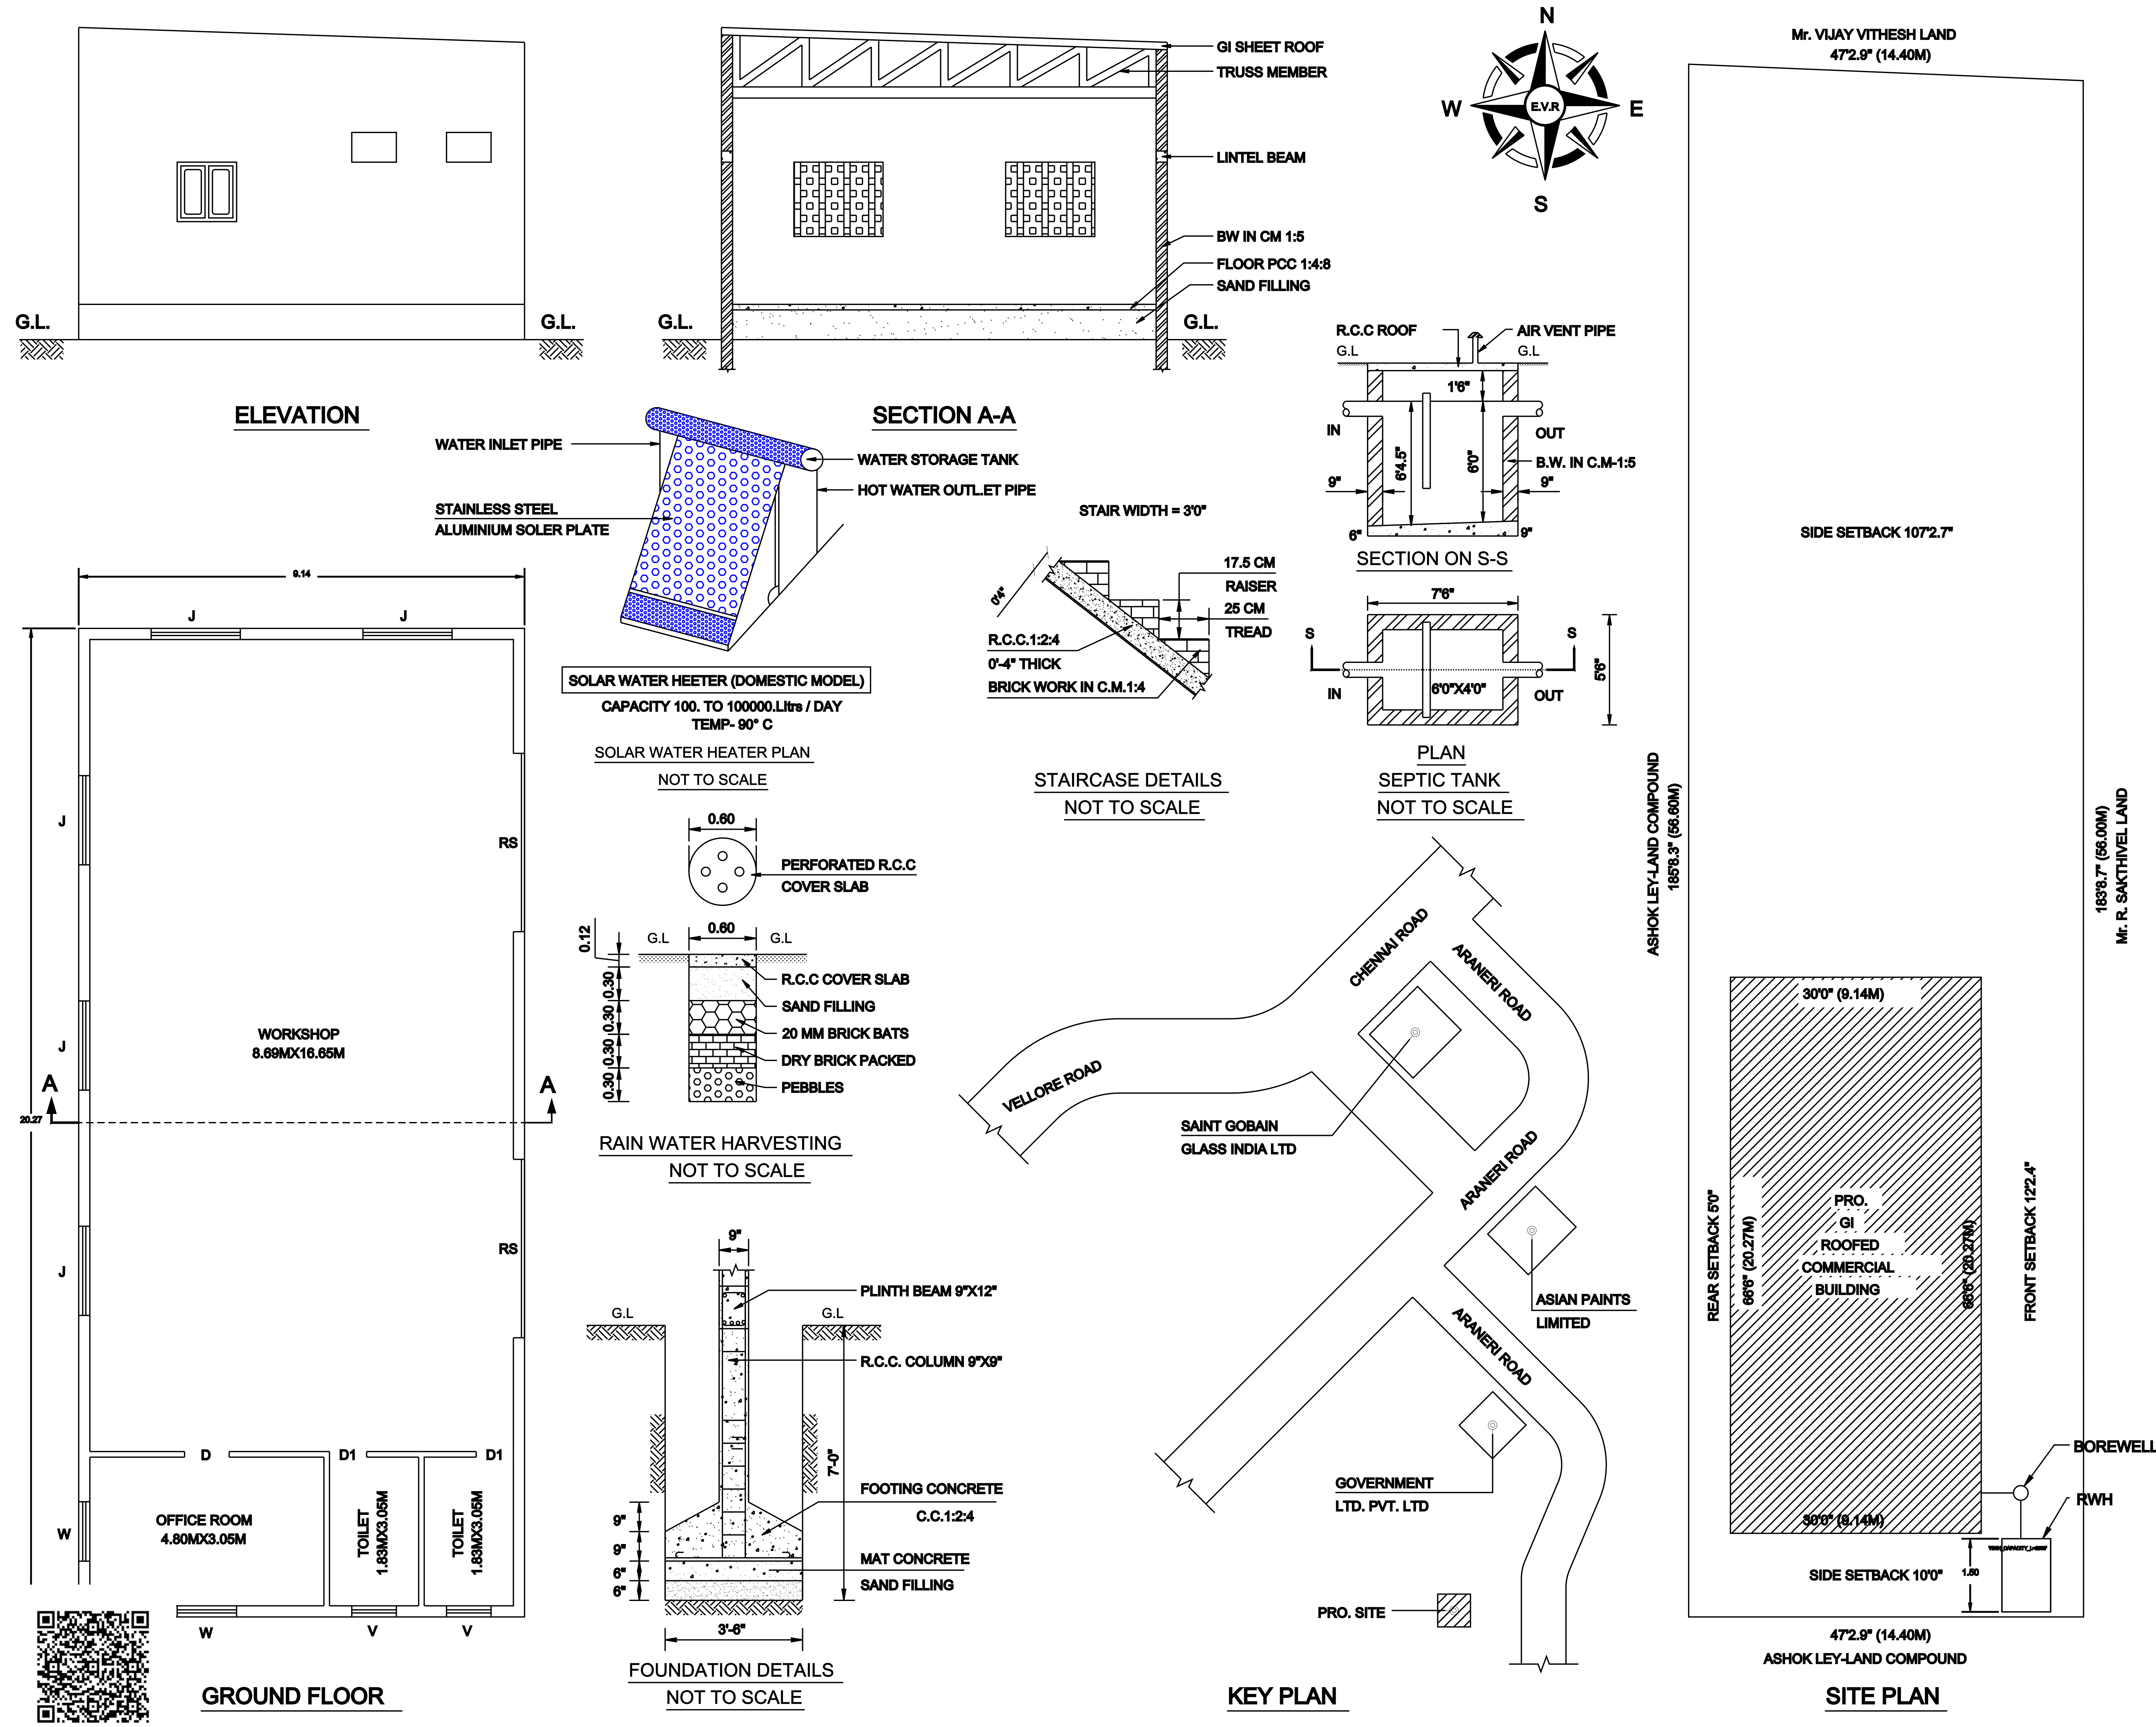

JOINERY DETAILS:

ROLLING SHUTTER	RS	6'0"X7'0"
DOOR	D1	2'6"X7'0"
JOLLY	J	6'0"X5'0"
WINDOW	W	4'0"X4'0"
VENTILATOR	V	3'0"X2'0"

AREA PARTICULARS:

PLOT AREA - 8714.25 SQ.FT (809.87 SQ.M)
G.F. AREA - 1995.00 SQ.FT (185.40 SQ.M)
OPEN AREA - 6719.25 SQ.FT (624.47 SQ.M)
COMPOUND WALL - 28.8M+112.6M = 141.4M

LEGEND:

GRAND TOTAL = 185.40 Sq.m
FLOOR SPACE INDEX = 0.23
PLOT COVERAGE = 22.89%

NOTE:

PLOT BOUNDARY
PRO. RCC ROOFED BUILDING
EXISTING ROAD

OWNER SIGNATURE:

[Signature]

ENGINEER SIGN:

[Signature]
ET. E. VENKATESAN, D.C.E.,
E.V.R. CONSTRUCTION
Licensed Building Surveyor
No. 1/2, Madam Street, Ganapathi Complex,
KANCHIPURAM - 1. Cell: 9443484050