



PLAN SHOWING THE PROPOSED CONSTRUCTION OF A RESIDENTIAL BUILDING AT , S.NO.70/17, AS PER PATTa NO.12, VILLAGE No.44 , "VADAVERIPATTU", WALAJABAD TALUK, KANCHEEPURAM DISTRICT.

SCALE: 1 INCH = 8 FEET

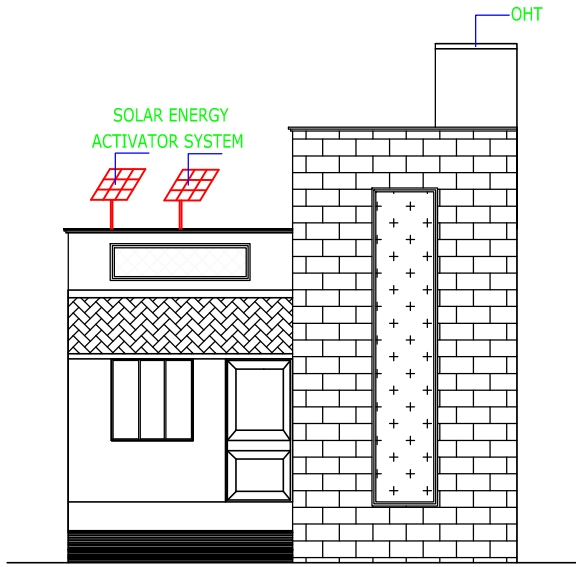


FRONT ELEVATION

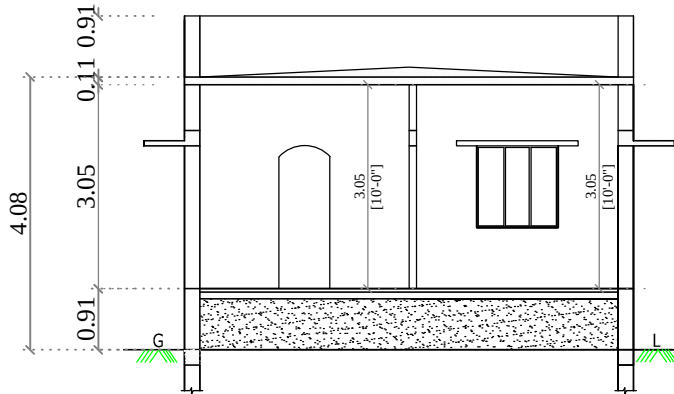


SECTION ON "SC"



PARAPET WALL
WEATHERING COURSE
R.C.C 1:2:4 FOR ROOF SLAB
R.C.C 1:2:4 FOR LINTEL
BRICK WORK IN C.M 1:5
PLASTERING IN C.M.1:5
CERAMIC FLOORING
R.C.C 1:2:4 FOR PLINTH BEAM

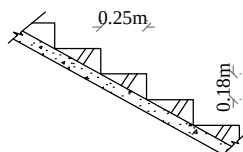


STAIRS DETAILS

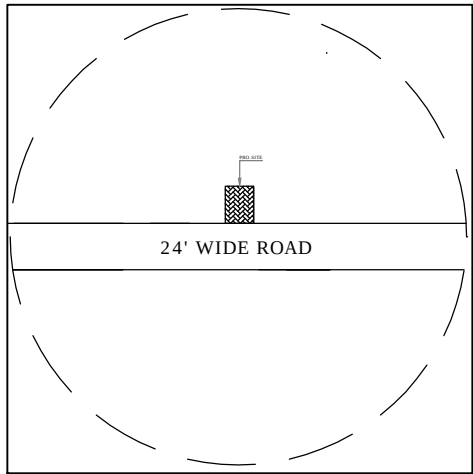


KEY PLAN
NOT TO SCALE

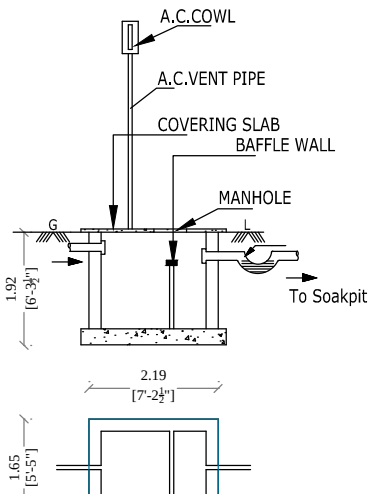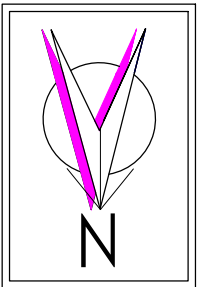


SEPTIC TANK

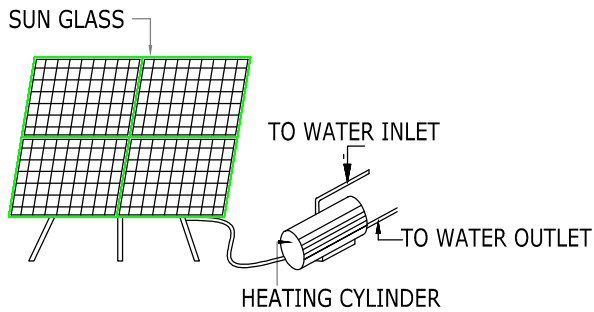


SOLAR WATER
HEATING SYSTEM

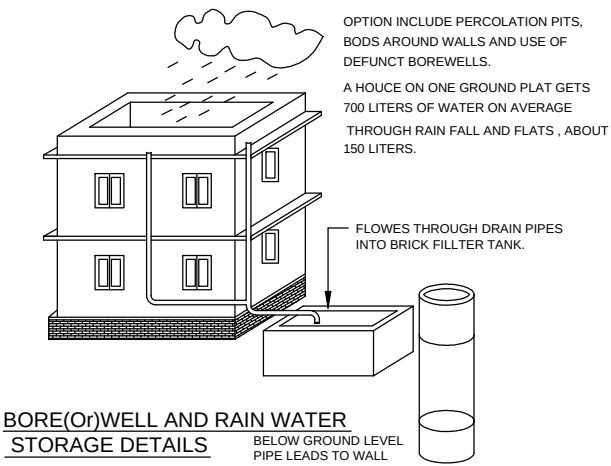


BORE(O)WELL AND RAIN WATER
STORAGE DETAILS

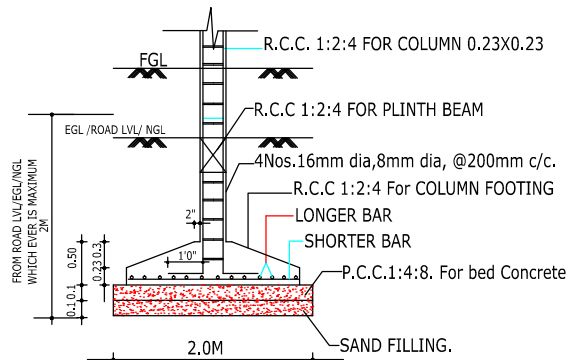

FOUNDATION DETAIL

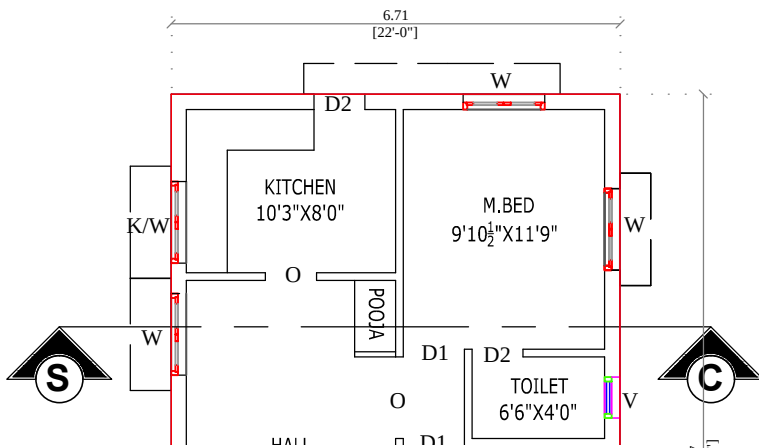

GROUND FLOOR PLAN

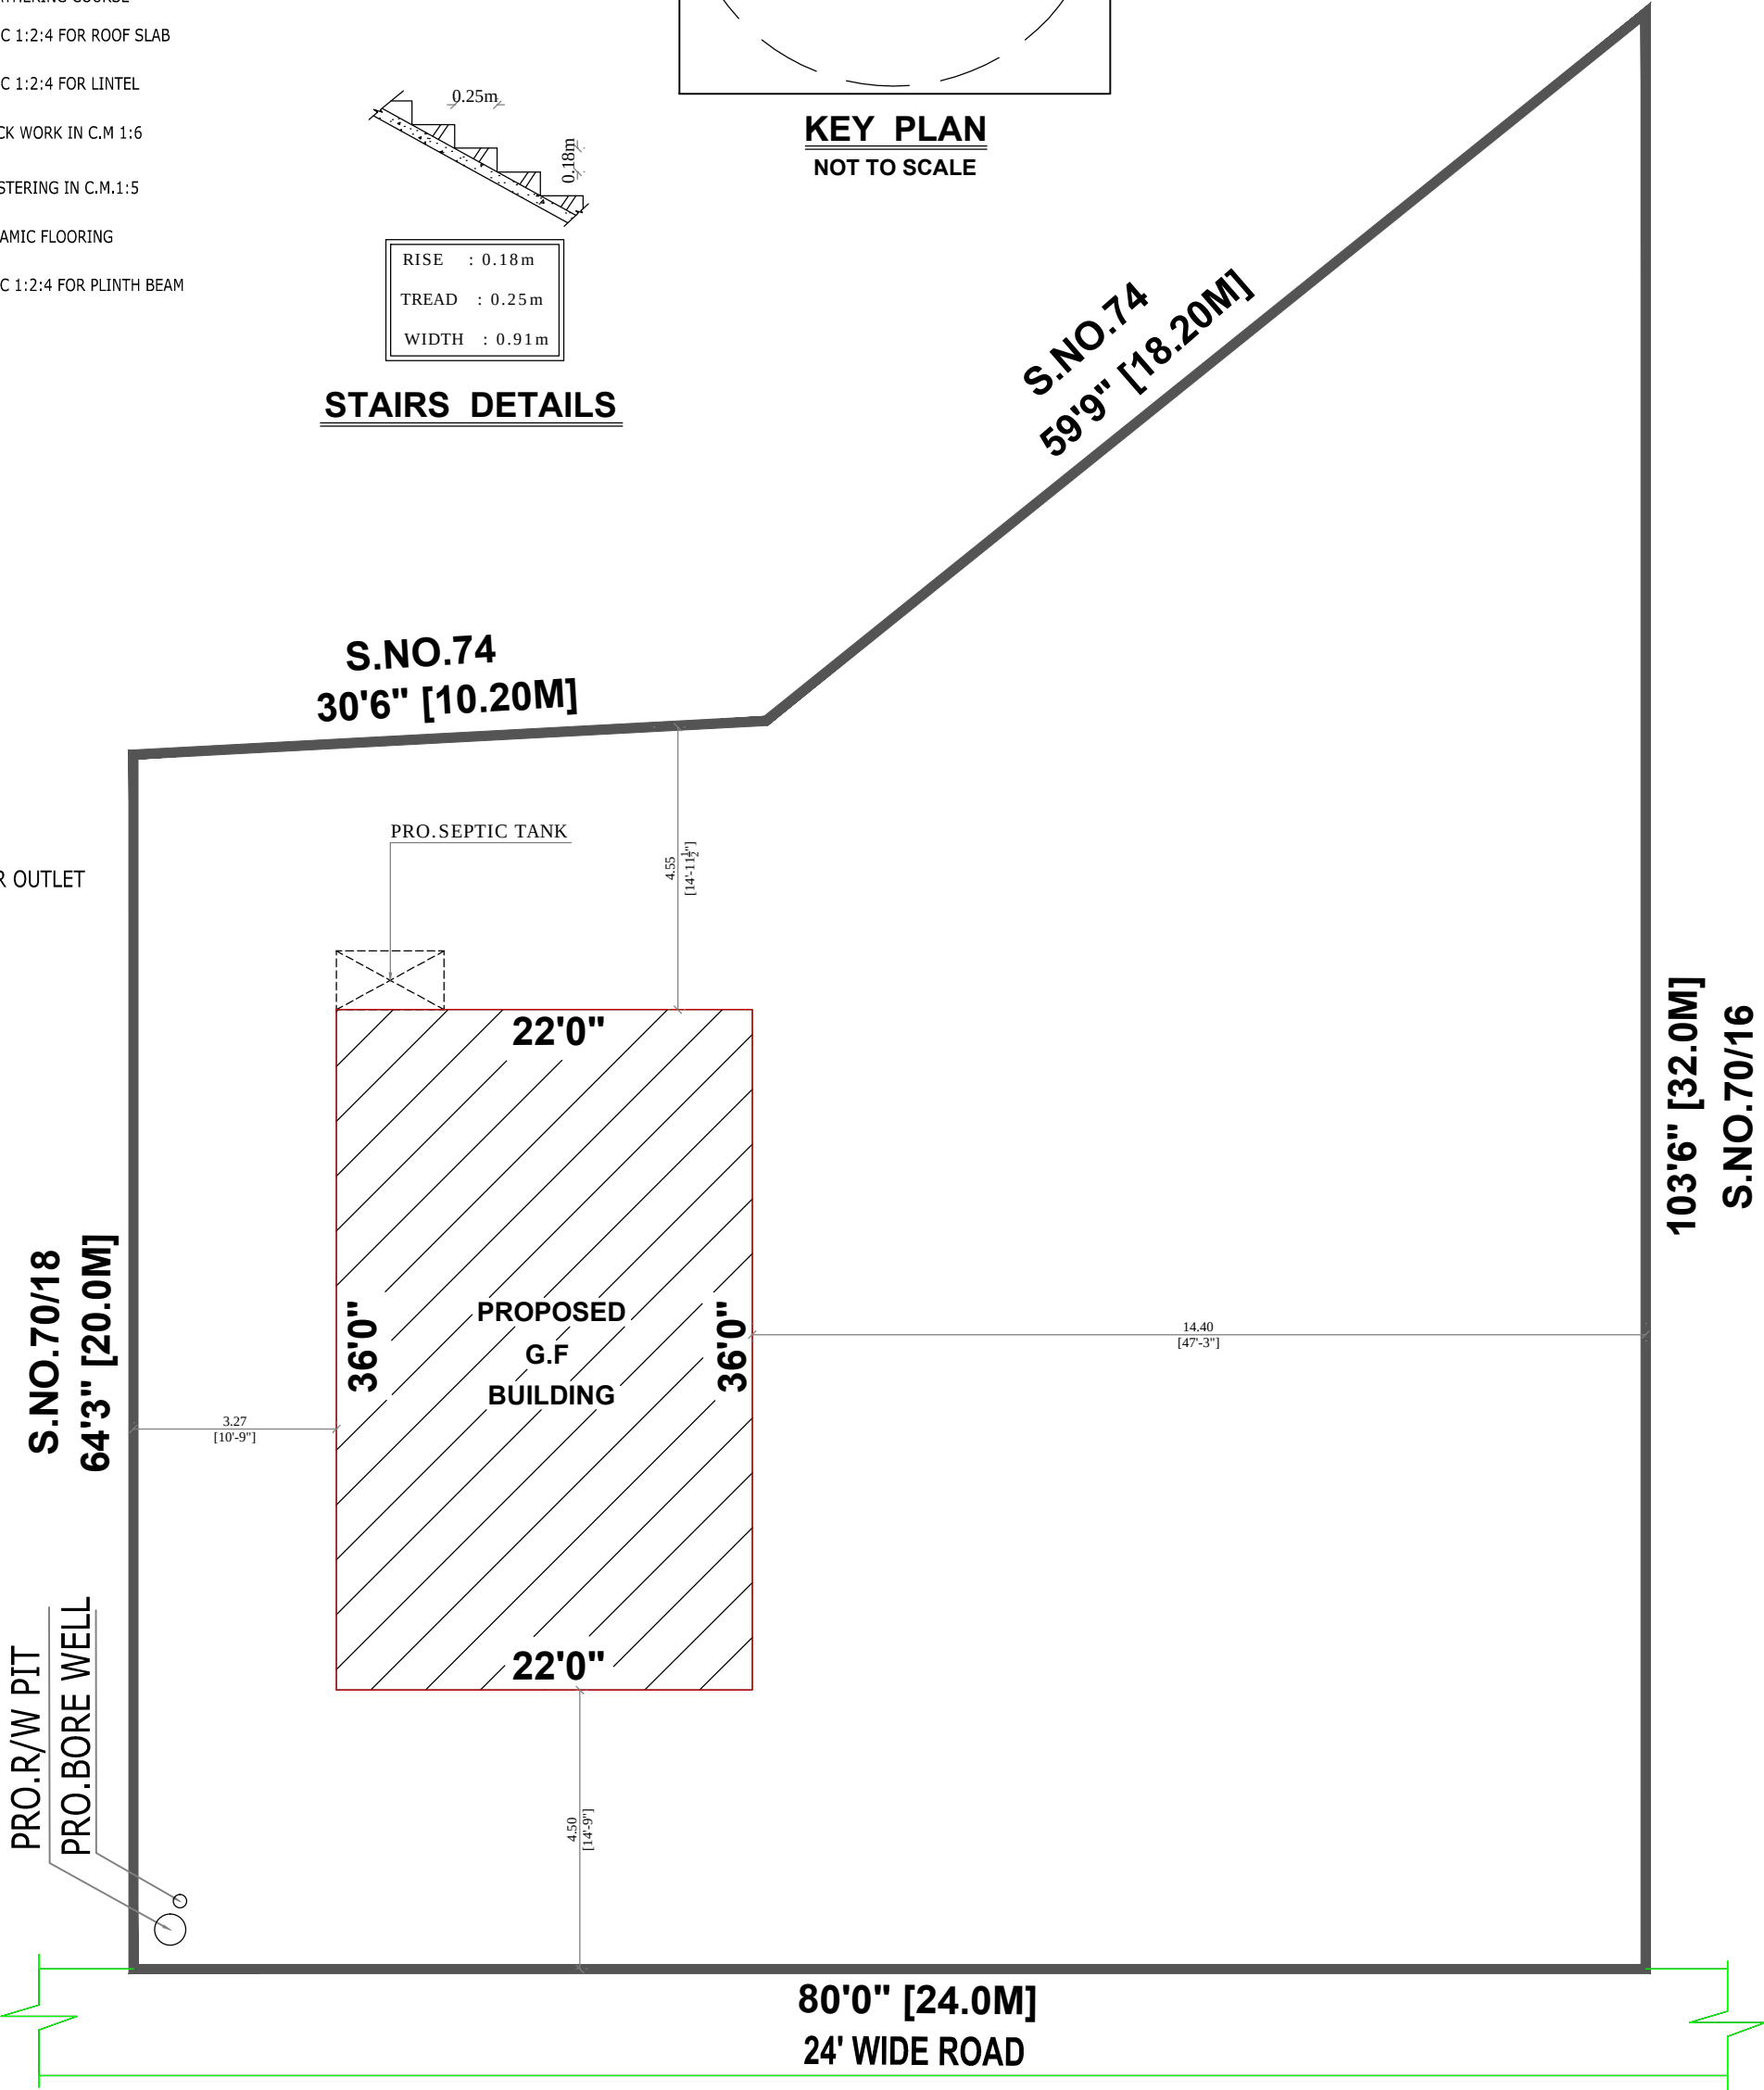

SITE PLAN

SCALE: 1 INCH = 16 FEET

OFFIE USE ONLY:-

SCHEDULE OF JOINERY			COLOUR INDEX	
M.D.	MAIN DOOR	3'3" x 7'0"	PRO.BUILDING	
D1	DOOR	3'0" x 7'0"		
D2	DOOR	2'6" x 7'0"	PLOT BOUNDARY	
W	WINDOW	4'0" x 4'0"		
K/W	KITCHEN WINDOW	4'0" x 3'0"	R O A D	
V	VENTILATOR	3'0" x 2'0"		

AREA DETAILS		SQ.FT.	SQ.MT.
PLOT EXTEND	:	6165.00	573.00
PRO. G.F.BUILDING AREA	:	792.00	74.00
C O V E R A G E	:	13%	
OPEN S P A C E AREA	:	5373.00	499.00

OWNER'S NAME: Mr.M.MURUGESAN

OWNER'S SIGNATURE

DRAWN AT DRNo/SC/No.65/AUGUST/2024
M/S. SANTHOSH CONSTRUCTIONS
PH.044-27273709,CELL.9884676709,9677049732

Er.M.VIJAYAN, D.C.E.,
Registered Engineer Grade-III (RE)
Reg.No.UTPRGN / RE / GR-III-2024/02
Reg.No.CGLRGN/RE/GR-III/2019/04/001
No.01,First Floor, Bazzar Street,(Near By Mosque)
Uthiramerur Town, Kanchipuram Dt-603 408
cell: 98846 76709 / off: 81221 87426

REGISTER ENGINEER