


PLAN SHOWING THE PROPOSED CONSTRUCTION OF SHEET ROOF COMMERCIAL GROUND FLOOR

BUILDING IN S.NO. 353/1A1, 357/5A1, 357/5A2, 357/5B & 357/6 IN PUTHAGARAM VILLAGE, WALAJABAD

TALUK AND KANCHEEPURAM DISTRICT.

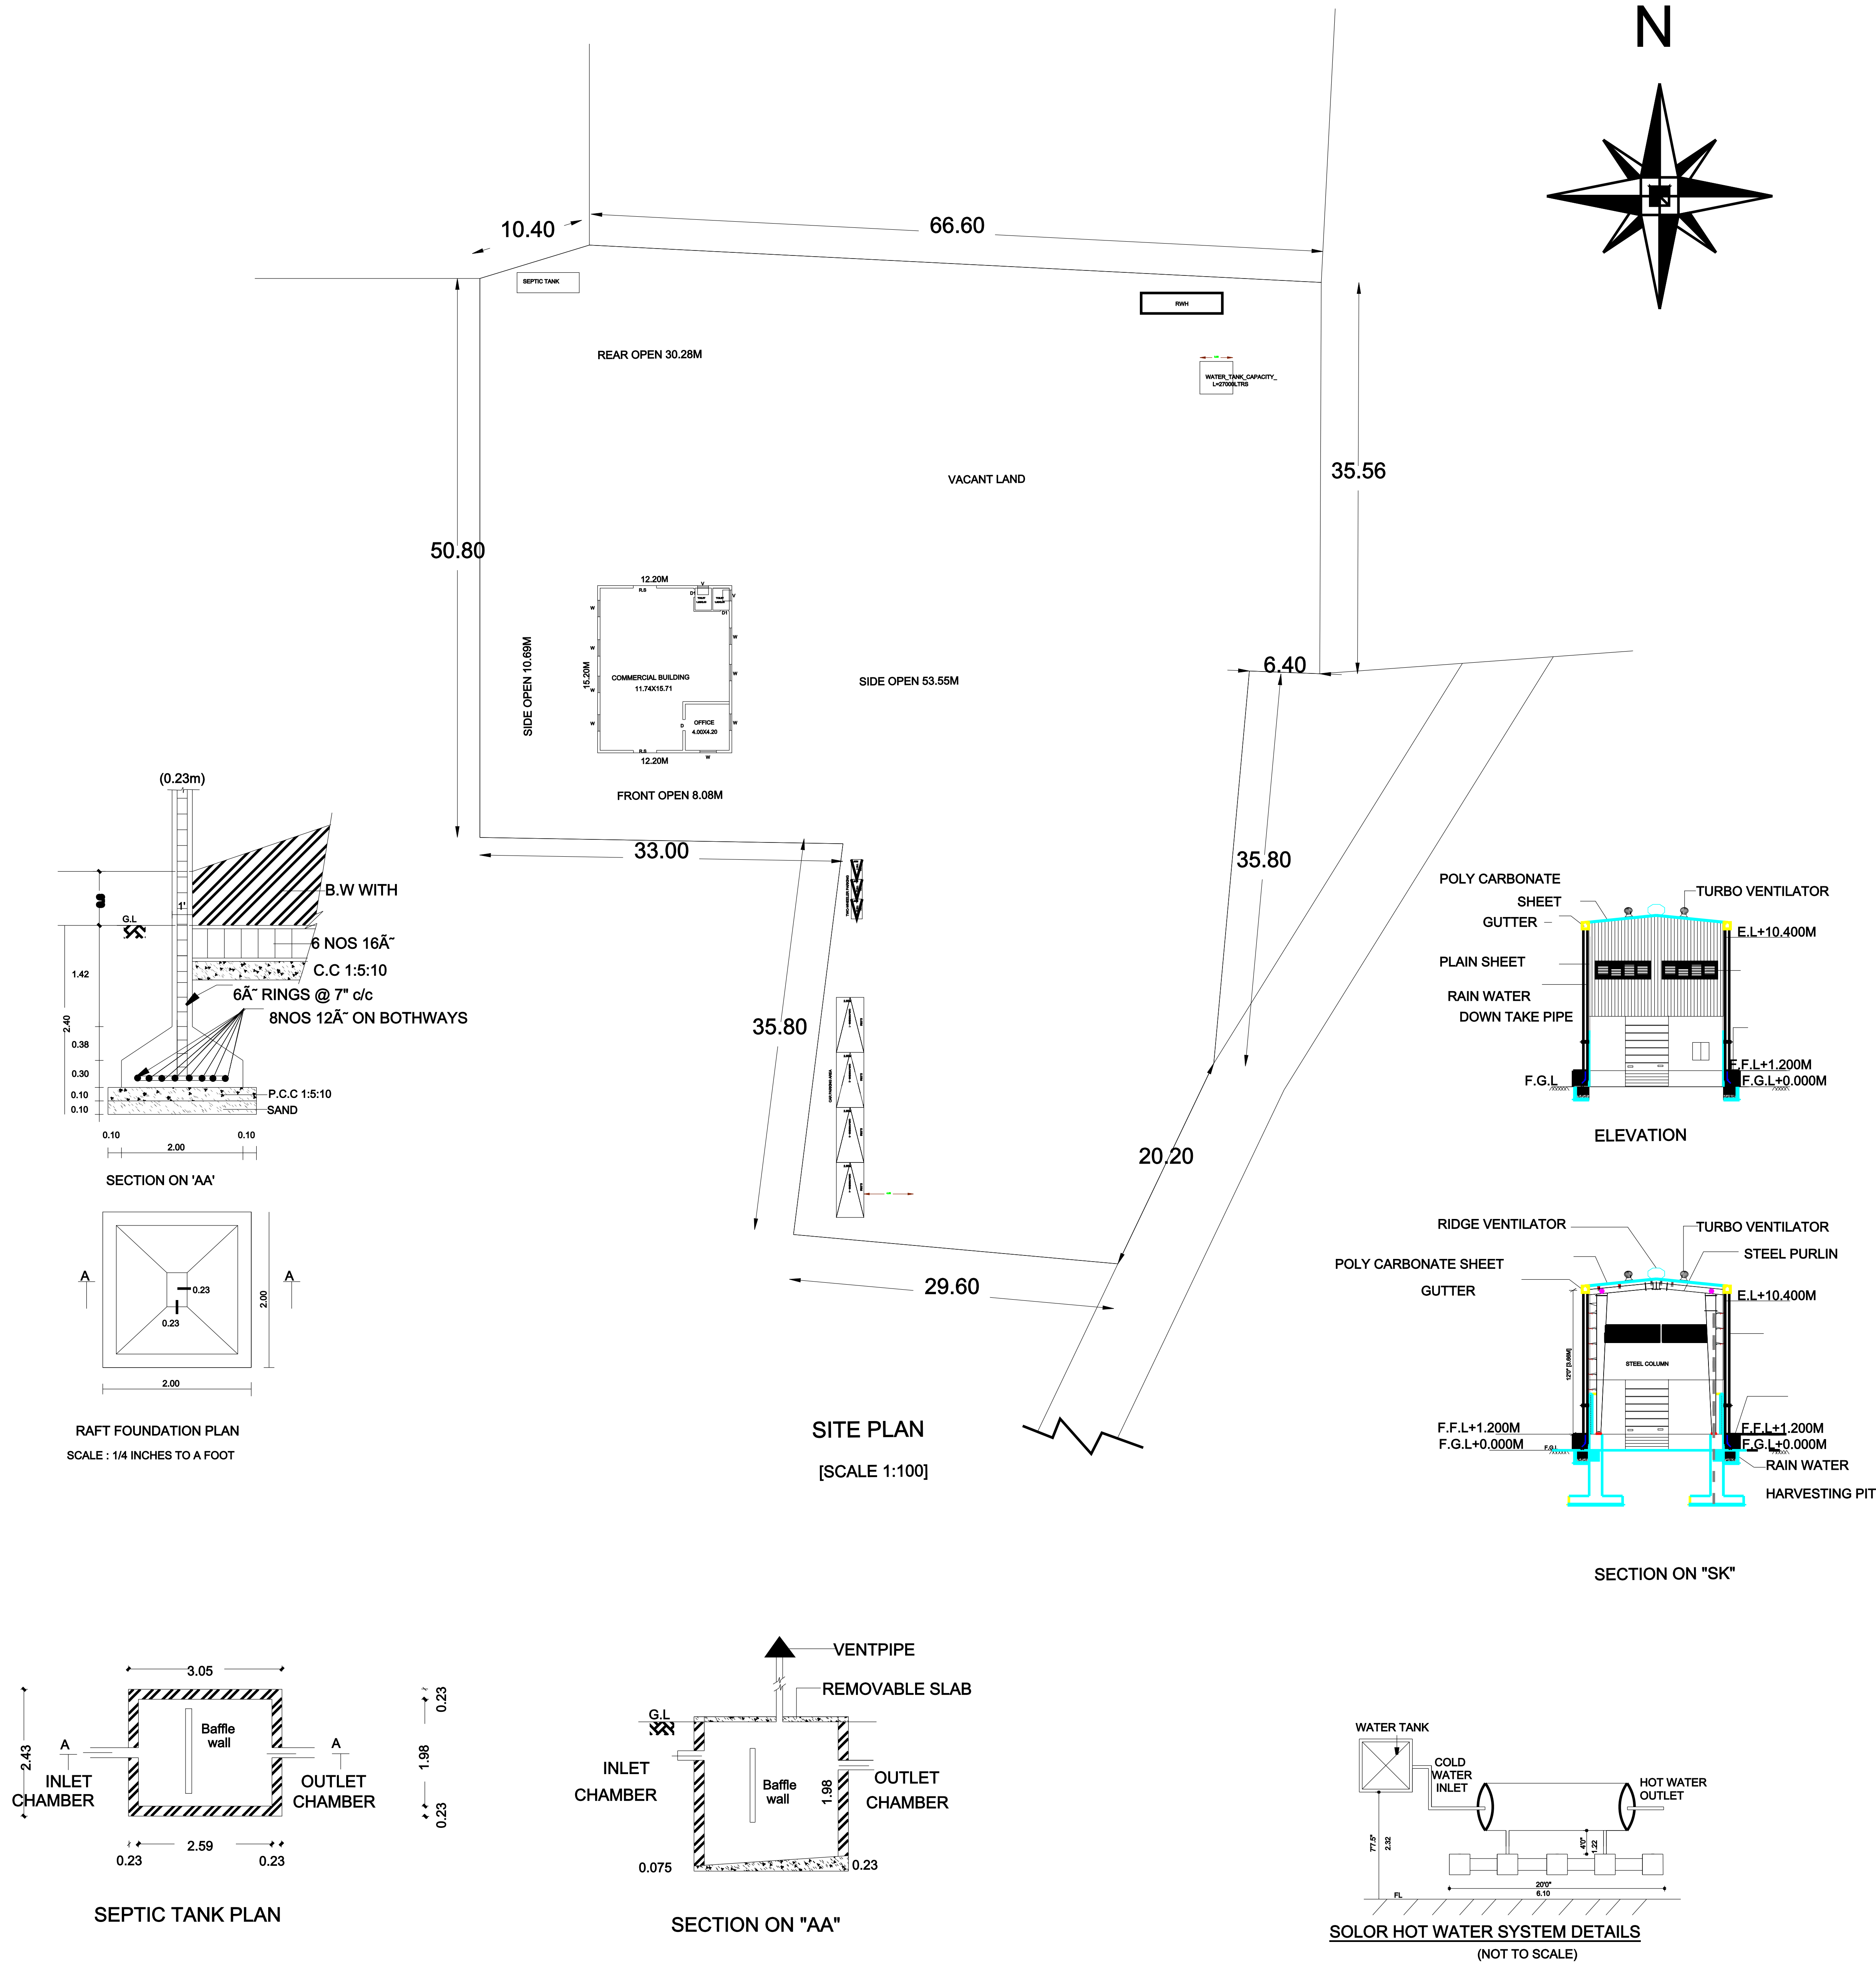

COMPOUND WALL : 66.60 + 35.56 + 6.40 + 35.80 +
20.20 + 29.60 + 35.80 + 33.0 + 50.80 + 10.40 = 324.16 RM

AREA STATEMENT DETAIL :-		
	SQ.FT	SQ.M
PLOT EXTENT	57024.40	5300.00
PRO. G.F SHEET ROOF AREA	1995.33	185.44
OPEN AREA	55029.07	5114.56

AREA STATEMENT OF THE PROPOSED BUILDING DETAIL :-			
FSI DETAILS		PARKING DETAILS	
F S I (Floor Space Index) :-		PARKING CATEGORY (RESIDENTIAL):- FSI AREA : 185.44 Sq.M	
F S I :-	185.44 5300.00	Parking Description	Required Provided
FSI Area = 0.035		Car Parking Stalls	3 Nos 4 Nos
		Two Wheeler Parking Stalls Provided	2 Nos 3 Nos

JOINERY DETAILS :			
R.S	-	ROLLING SHUTTER	- 3.50 X 2.10
D	-	DOOR	- 0.90 X 2.10
D1	-	DOOR	- 0.70 X 2.10
W	-	WINDOW	- 1.50 X 1.35

COLOUR REFERENCE :	
* EXISTING ROAD	
* SITE BOUNDARY	
* PROPOSED BUILDING	

ALL DIMMENSSSIONS ARE IN METRE	
OWNER SIGN :	
REGISTERED ENGINEER SIGN :	