
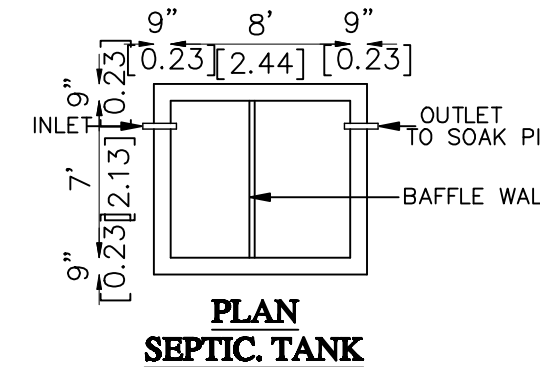
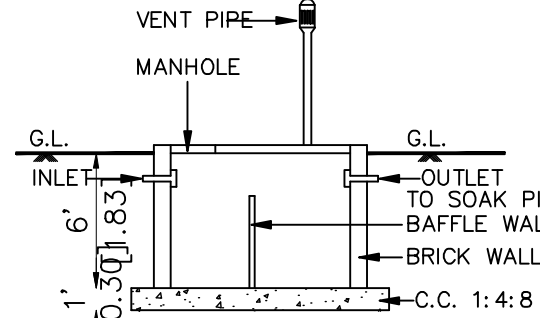
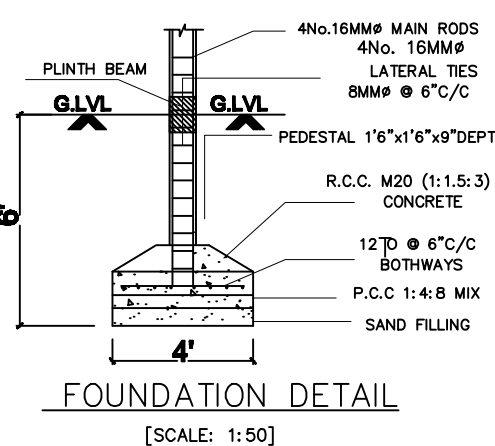
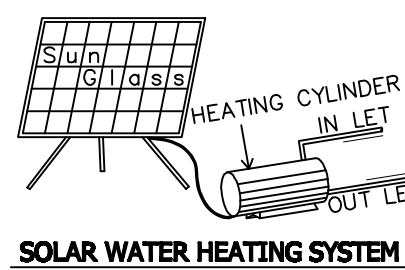
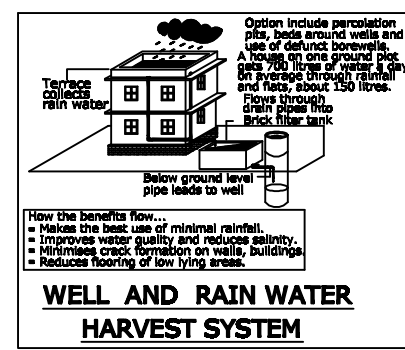
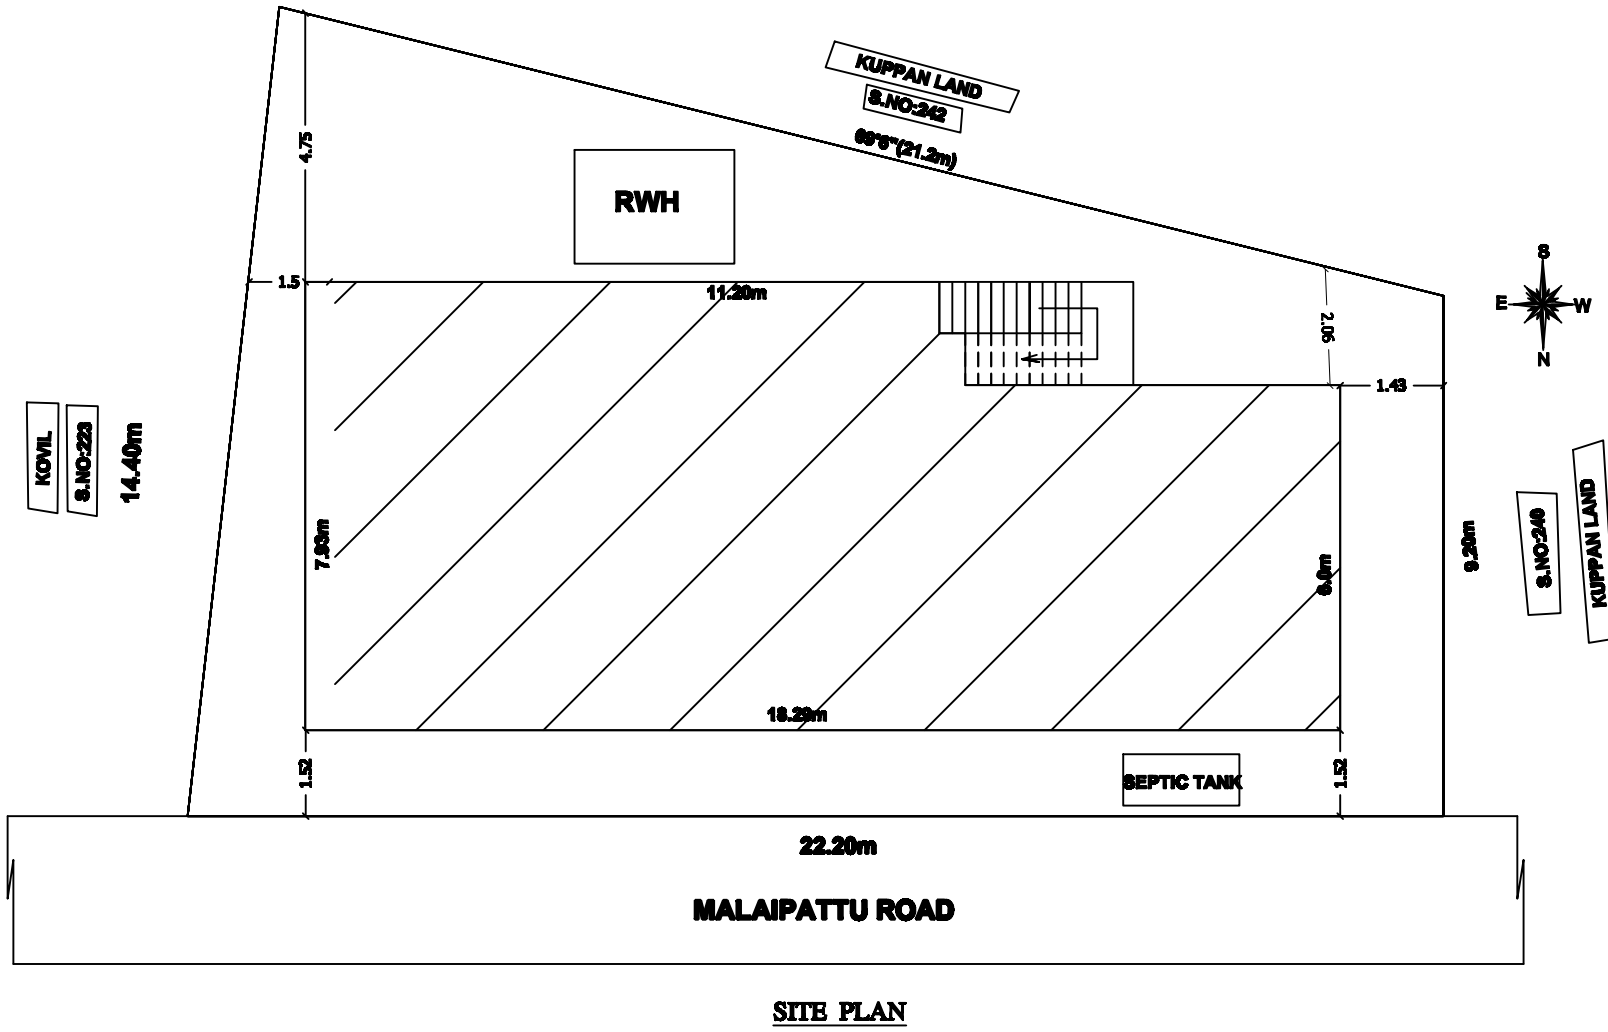
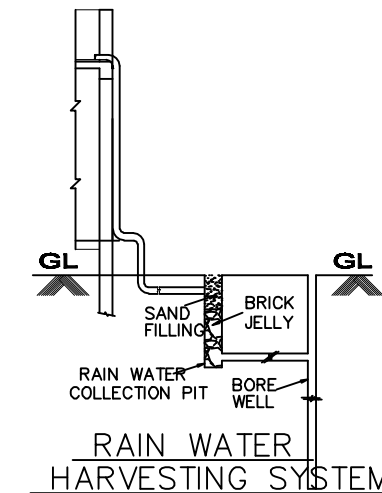
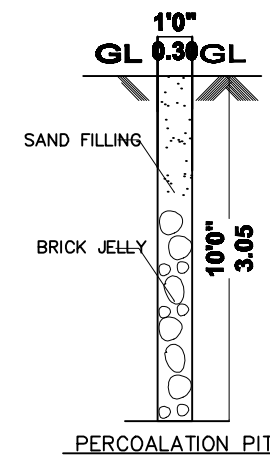
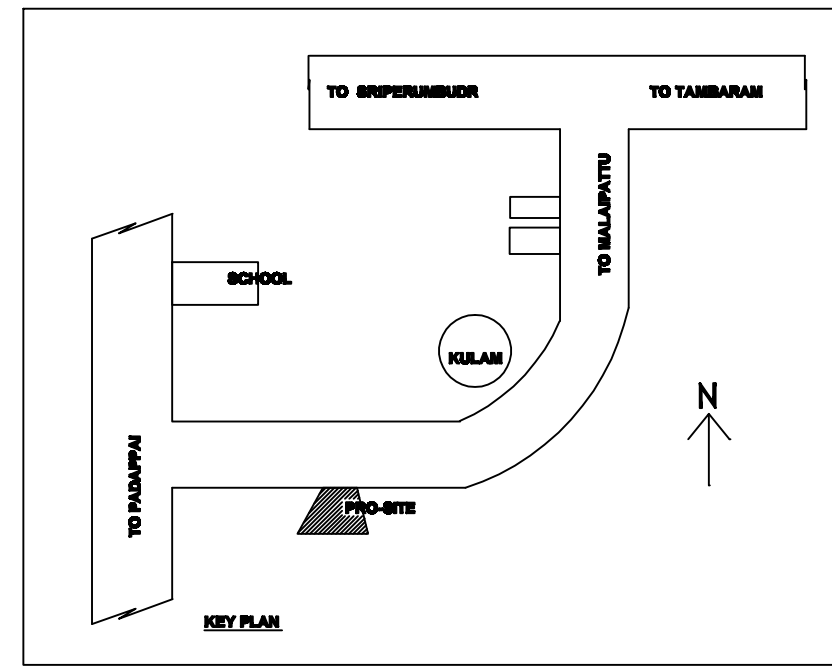
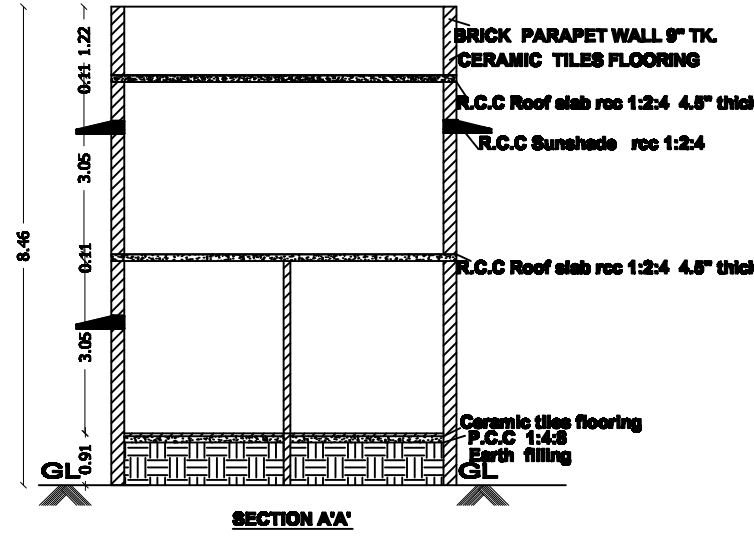
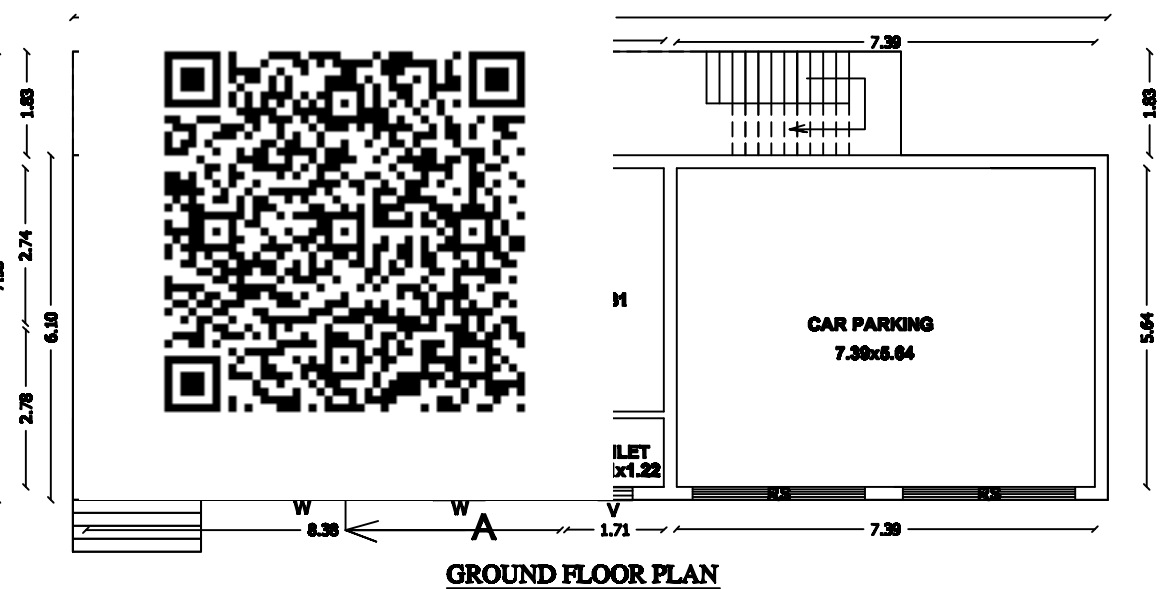
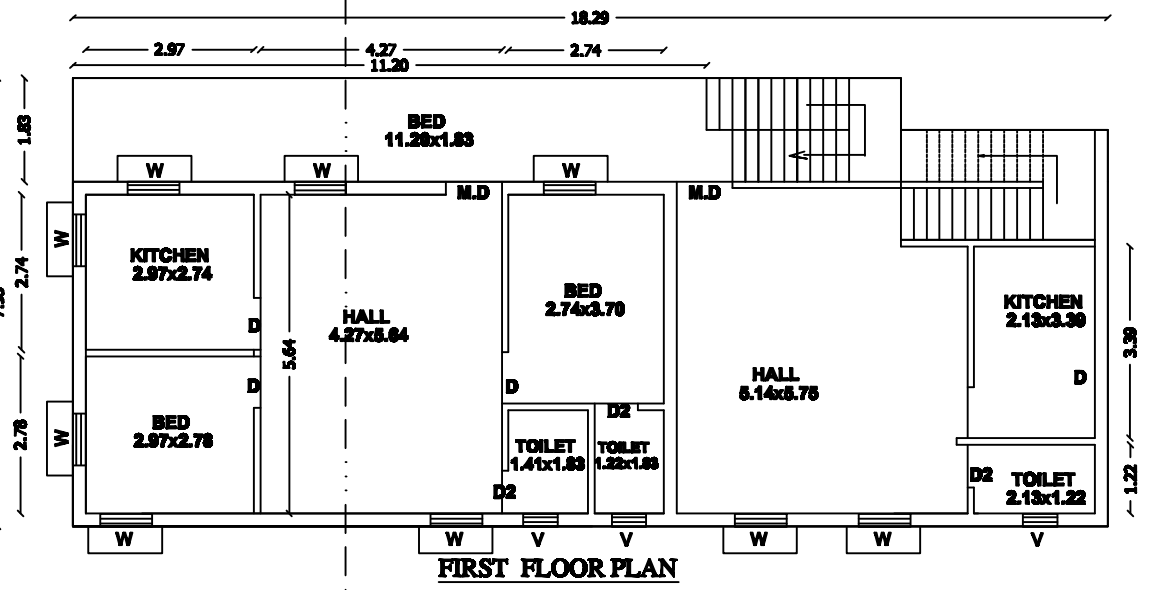
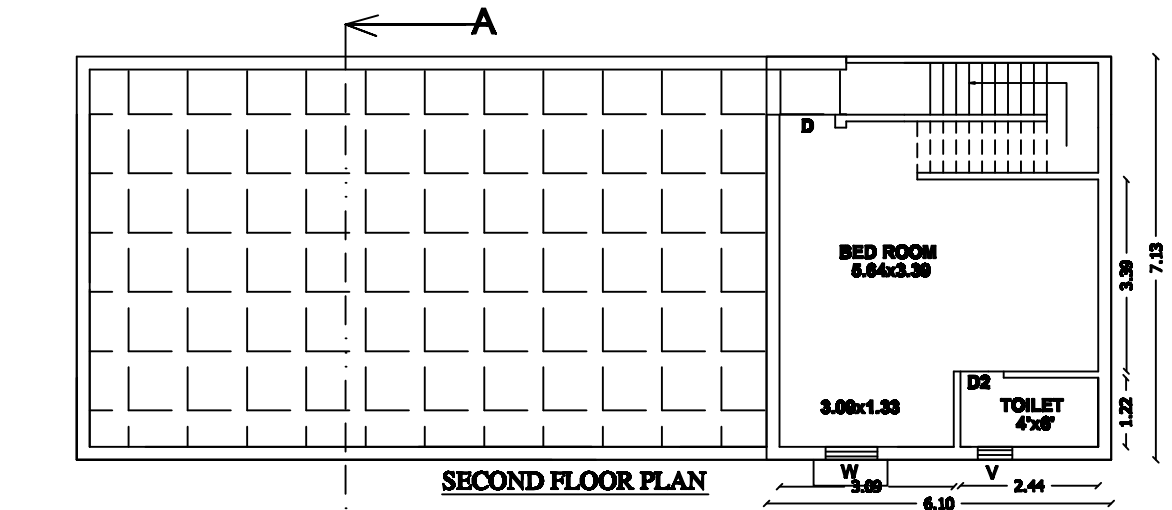


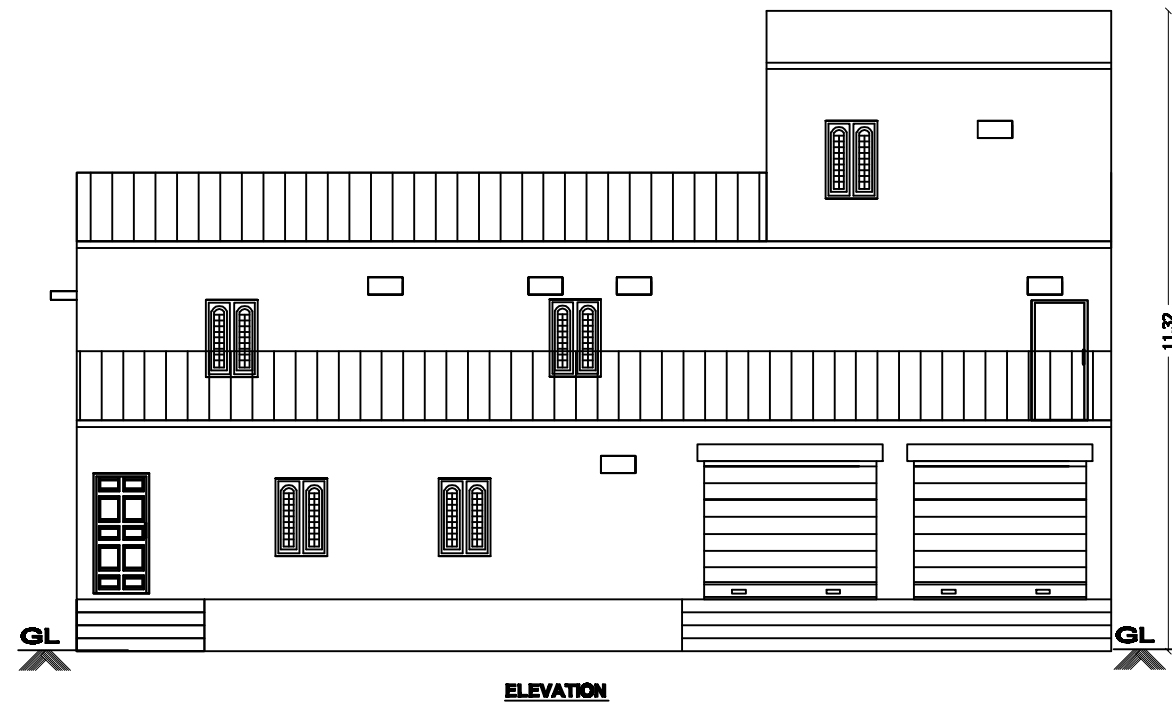

PLAN SHOWING THE PROPOSED RESIDENTIAL BUILDING AT S.NO: 241 PATTA NO 1130 MAGANIYAM VILLAGE & PANCHAYAT SRIPERUMBUDUR TALUK KANCHEEPURAM DIST.

JOINERIES		
R.S	ROLLING SHUTTER	8'0"x10'0"
M.D	MAIN .DOOR	3'6"x7'0"
D1	C.W.DOOR	3'0"x7'0"
D2	C.W.DOOR	2'6" x 7'0"
V	VENTILATOR	3'0" x 2'0"
W	WINDOW	4'0" x 4'0"

SCALE: 1:100		
AREA DETAILS	SQ.FT	SQ.M
PLOT AREA (AS PER DOC)	3049	283.25
PLOT AREA (AS PER SITE)	2727.23	253.46
GROUND FLOOR AREA	1487.7	138.27
FIRST FLOOR AREA	1523.7	141.61
SECOND FLOOR AREA	467.1	43.41
TOTAL BUILD UP AREA	3478.5	323.29
FSI	1.14	

COVERAGE		
WIDTH	900 MM	ROAD
RAISE	150 MM	PROP CONST
TREAD	230 MM	BOUNDARY

OWNERS SIGN

J. MARY ASHA, B.E.,
Register Engineer
TVLR/RE/Gr-III/2021/07/004
JOTHY PLANNERS
1st Floor, G.S.Complex,
Anna Nagar Main Road,
Padappai-601301
Ph:9840785497
D.JOHN CHARLES
DRAWN
CELL: 98407 65497
L.S /ENGINEER: