


PLAN SHOWING THE PROPOSED CONSTRUCTION OF RCC ROOFED RESIDENTIAL BUILDING (G.F., F.F. & S.F.) IN S.NO: 79/3 , 79/5 & 79/2, PATTa NO: 3354,(AS PER PATTa S.NO: 79/2A1A2),

PLOT NO: 204, L.P./D.T.C.P. NO. 160/2000, "JEMI HOUSING V.M.R. NAGAR PHASE-3C", VADAGAL-A (BALNALLUR) VILLAGE, SRIPERUMBUDUR TALUK, KANCHIPURAM DISTRICT.

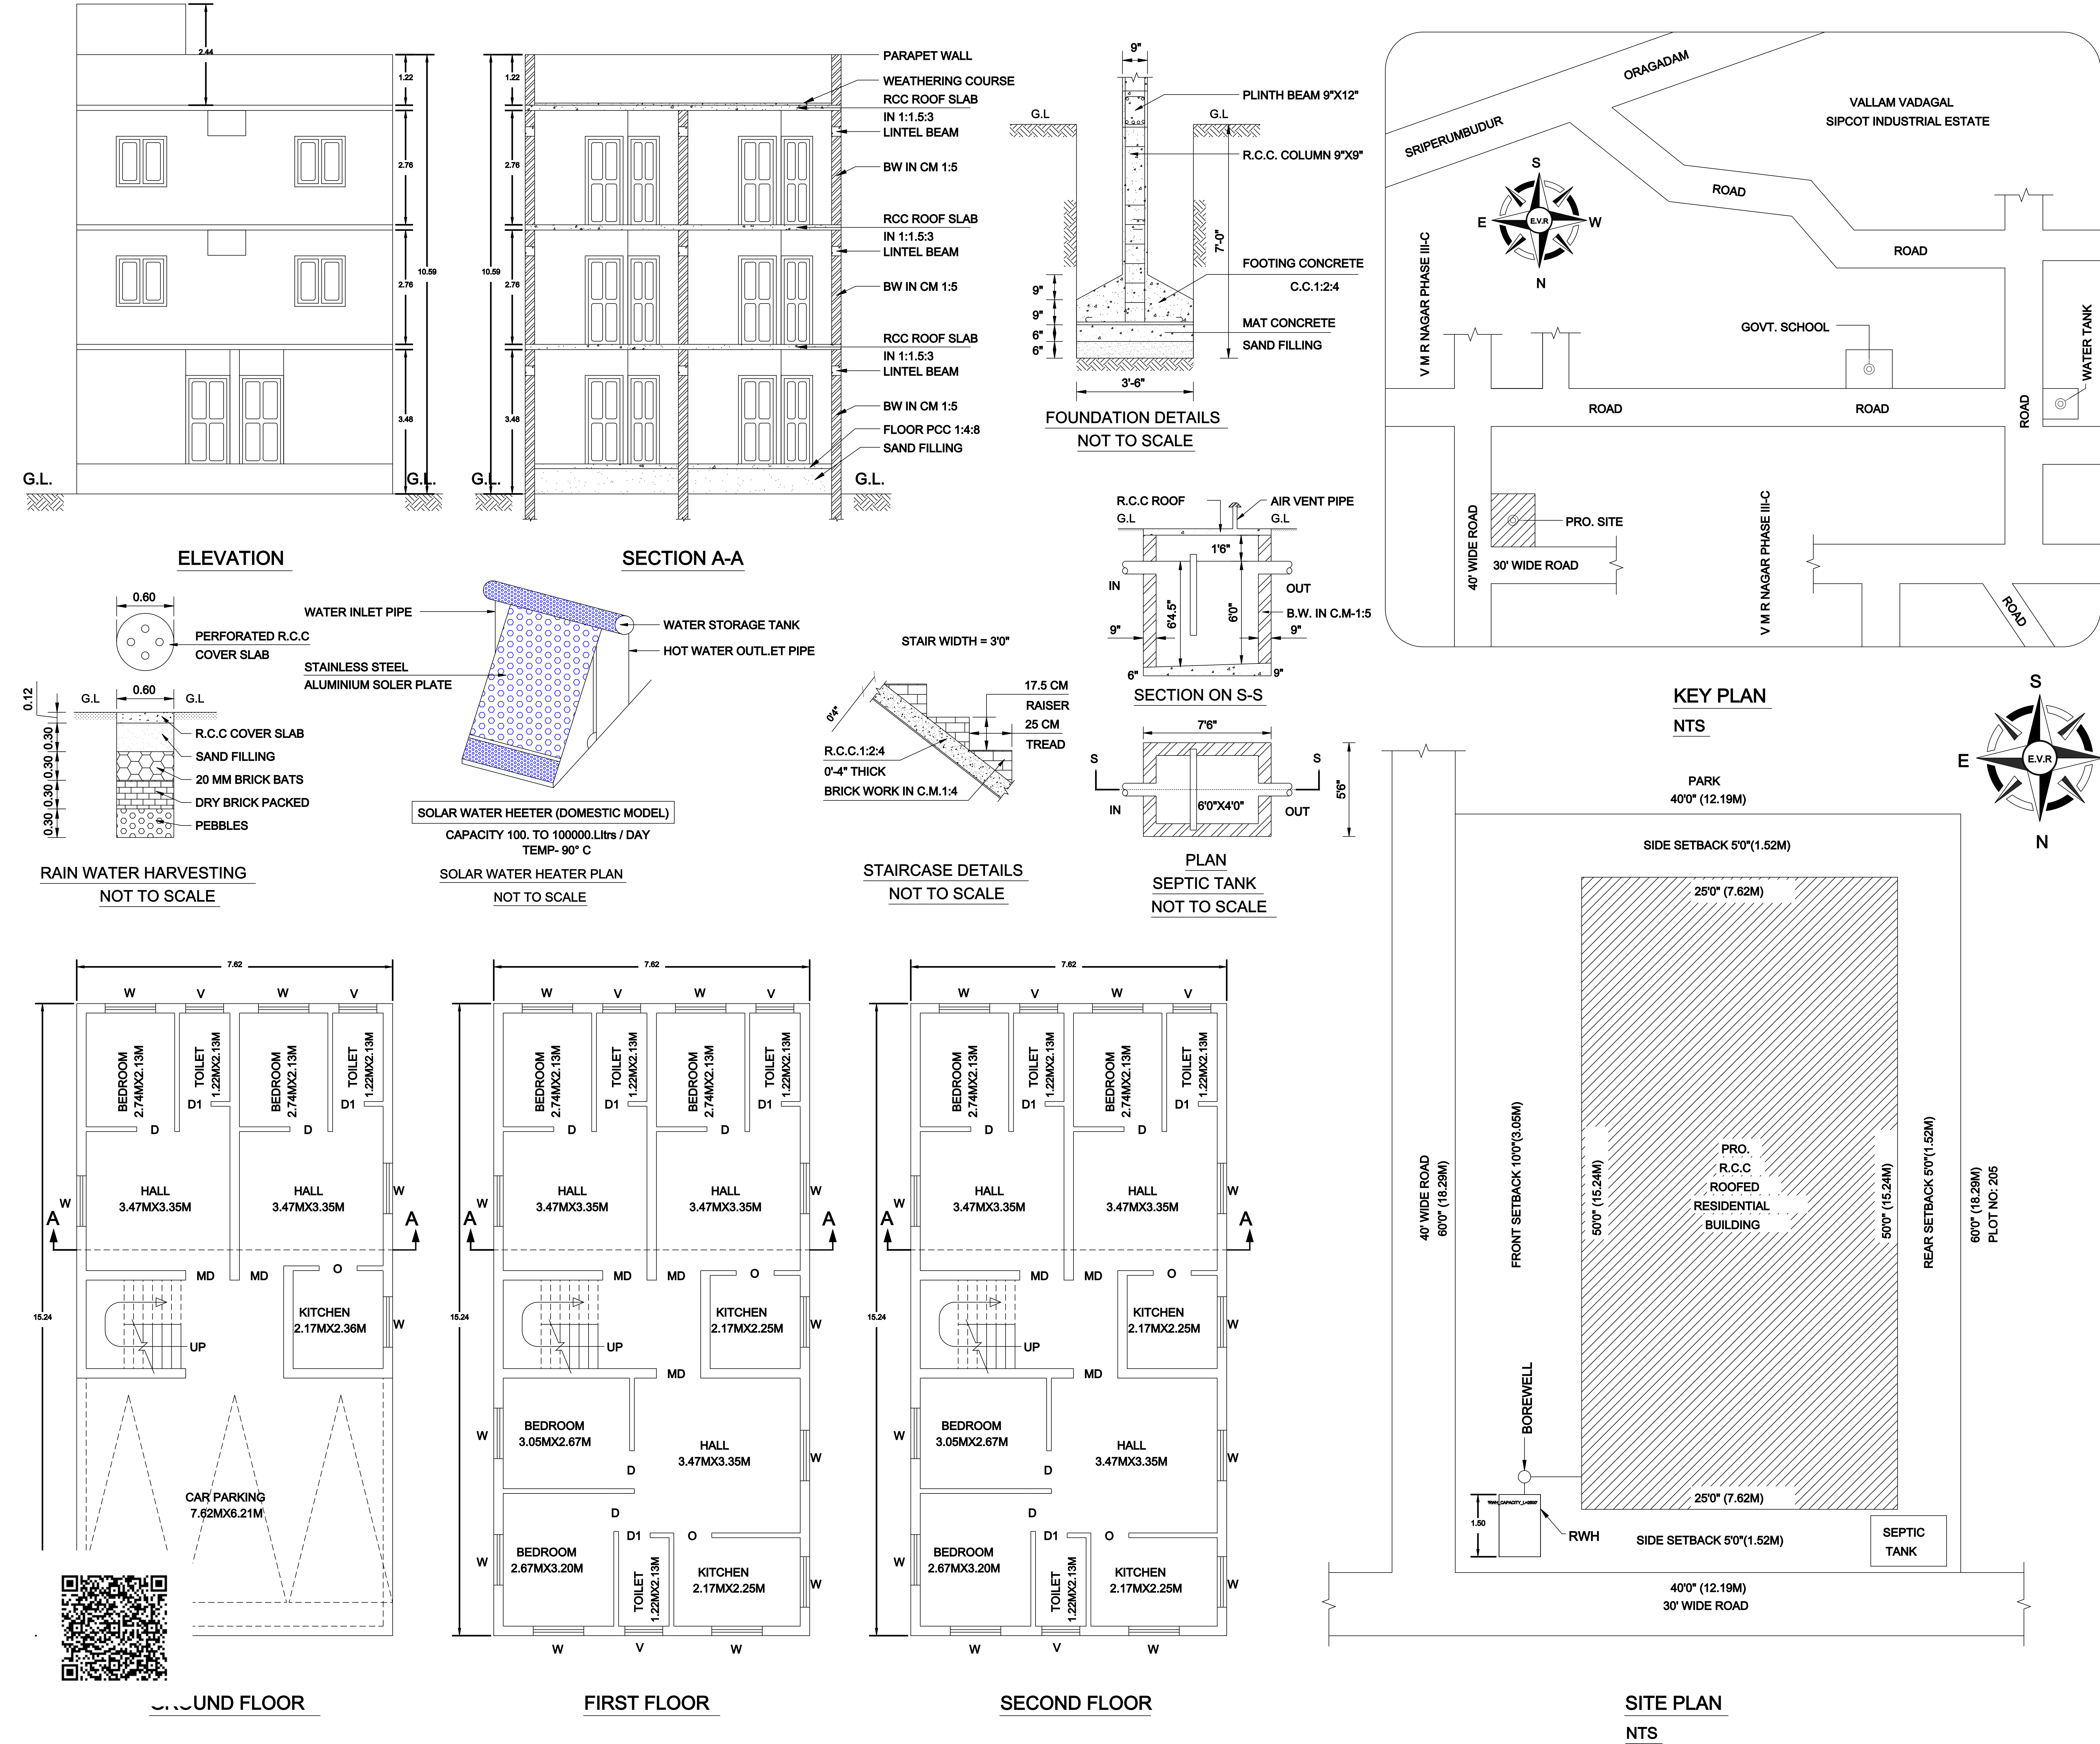

JOINERY DETAILS:

MAIN DOOR	MD	3'6"X7'0"
DOOR	D	3'0"X7'0"
DOOR	D1	2'6"X7'0"
WINDOW	W	4'0"X4'0"
VENTILATOR	V	3'0"X2'0"

AREA PARTICULARS:

PLOT AREA - 2400.00 SQ.FT (223.05 SQ.M)
G.F. AREA - 740.62 SQ.FT (68.83 SQ.M)
F.F. AREA - 1250.00 SQ.FT (116.17 SQ.M)
S.F. AREA - 1250.00 SQ.FT (116.17 SQ.M)
TOTAL AREA - 3240.62 SQ.FT (301.17 SQ.M)
PARKING AREA - 509.38 SQ.FT (47.34 SQ.M)
OPEN AREA - 1150.00 SQ.FT (106.88 SQ.M)
COMPOUND WALL - 24.38M+36.58M = 60.96M

LEGEND:

GRAND TOTAL = 301.17 Sq.m
FLOOR SPACE INDEX = 1.35
PLOT COVERAGE = 30.86%

NOTE:

PLOT BOUNDARY
PRO. RCC ROOFED BUILDING
EXISTING ROAD

OWNER SIGNATURE:

[Signature]

ENGINEER SIGN:

[Signature]
ER. E. VENKATESAN, D.C.E.,
E.V.R. CONSTRUCTION
Licensed Building Surveyor
No. 1/2, Madam Street, Ganapathi Complex,
KANCHIPURAM - 1. Cell: 9443484050