


PLAN SHOWING THE PROPOSED ADDITIONAL CONSTRUCTION OF THE R.C.C ROOFED
COMMERCIAL BUILDING IN S.No:81/3, FOR MUTHIALPETTAI AGRICULTURAL
CO-OPERATIVE CREDIT SOCIETY IN VILLAGE No:72, MUTHIALPETTAI VILLAGE,No:1, OF KANCHEEPURAM TALUK AND DISTRICT

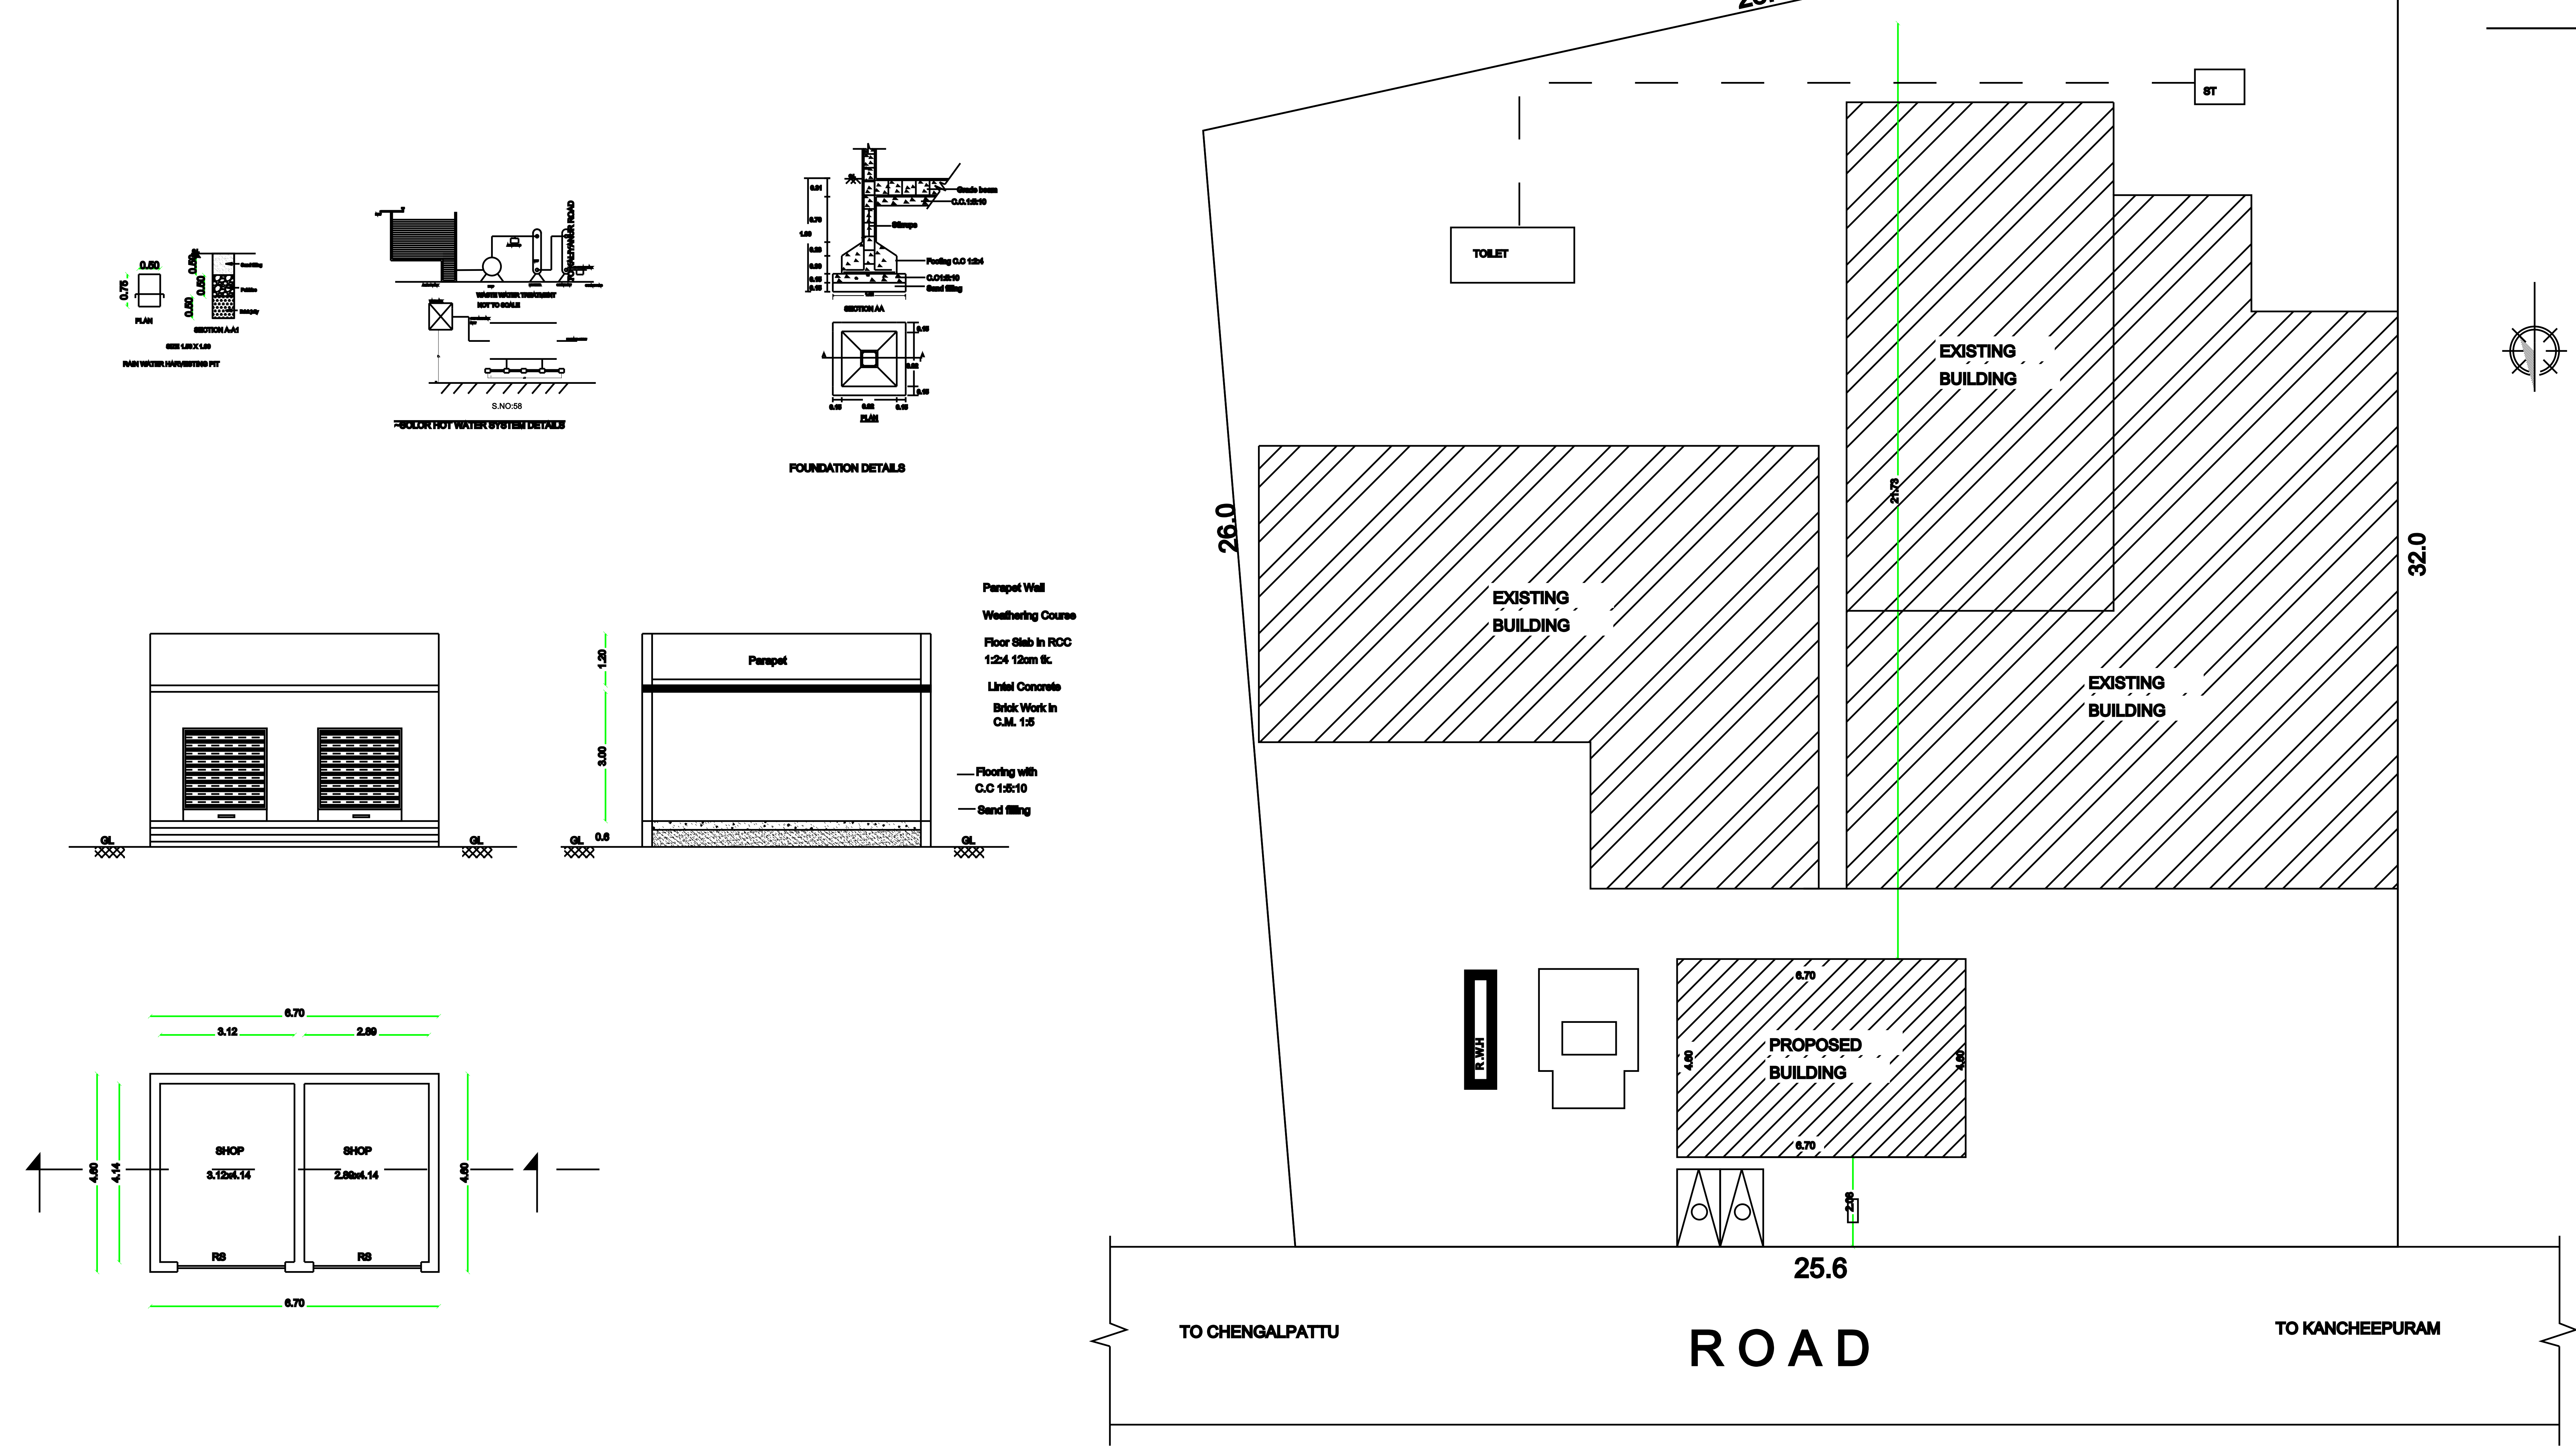

REFERENCE R.S. - Building Shutter 1.80 X 2.44		
SITE AREA STATEMENT		SQ.M
Total Site Area (As Per Patta)		775.81 SQ.M
EXISTING BUILDING AREA		385.17 SQ.M
PROPOSED BUILDING AREA		30.82 SQ.M
PARKING NAME	REQUIRED	PROVIDED
CAR	-	-
TWO WHEELER	02	02

OWNER SIGN:

REGISTERED ENGINEER SIGN:

