
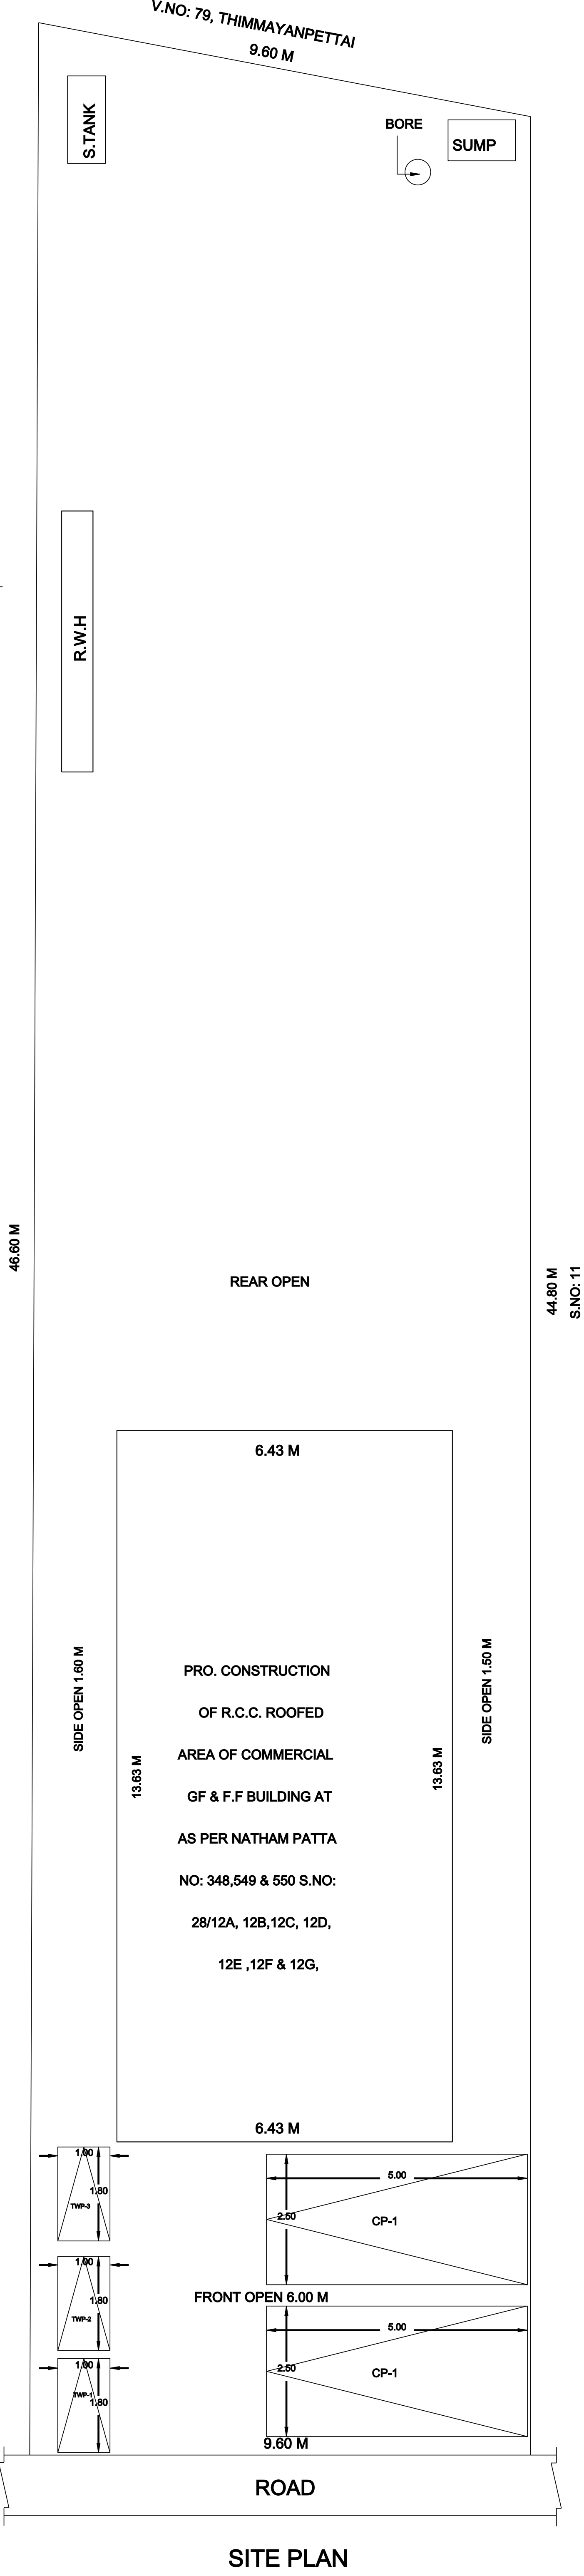
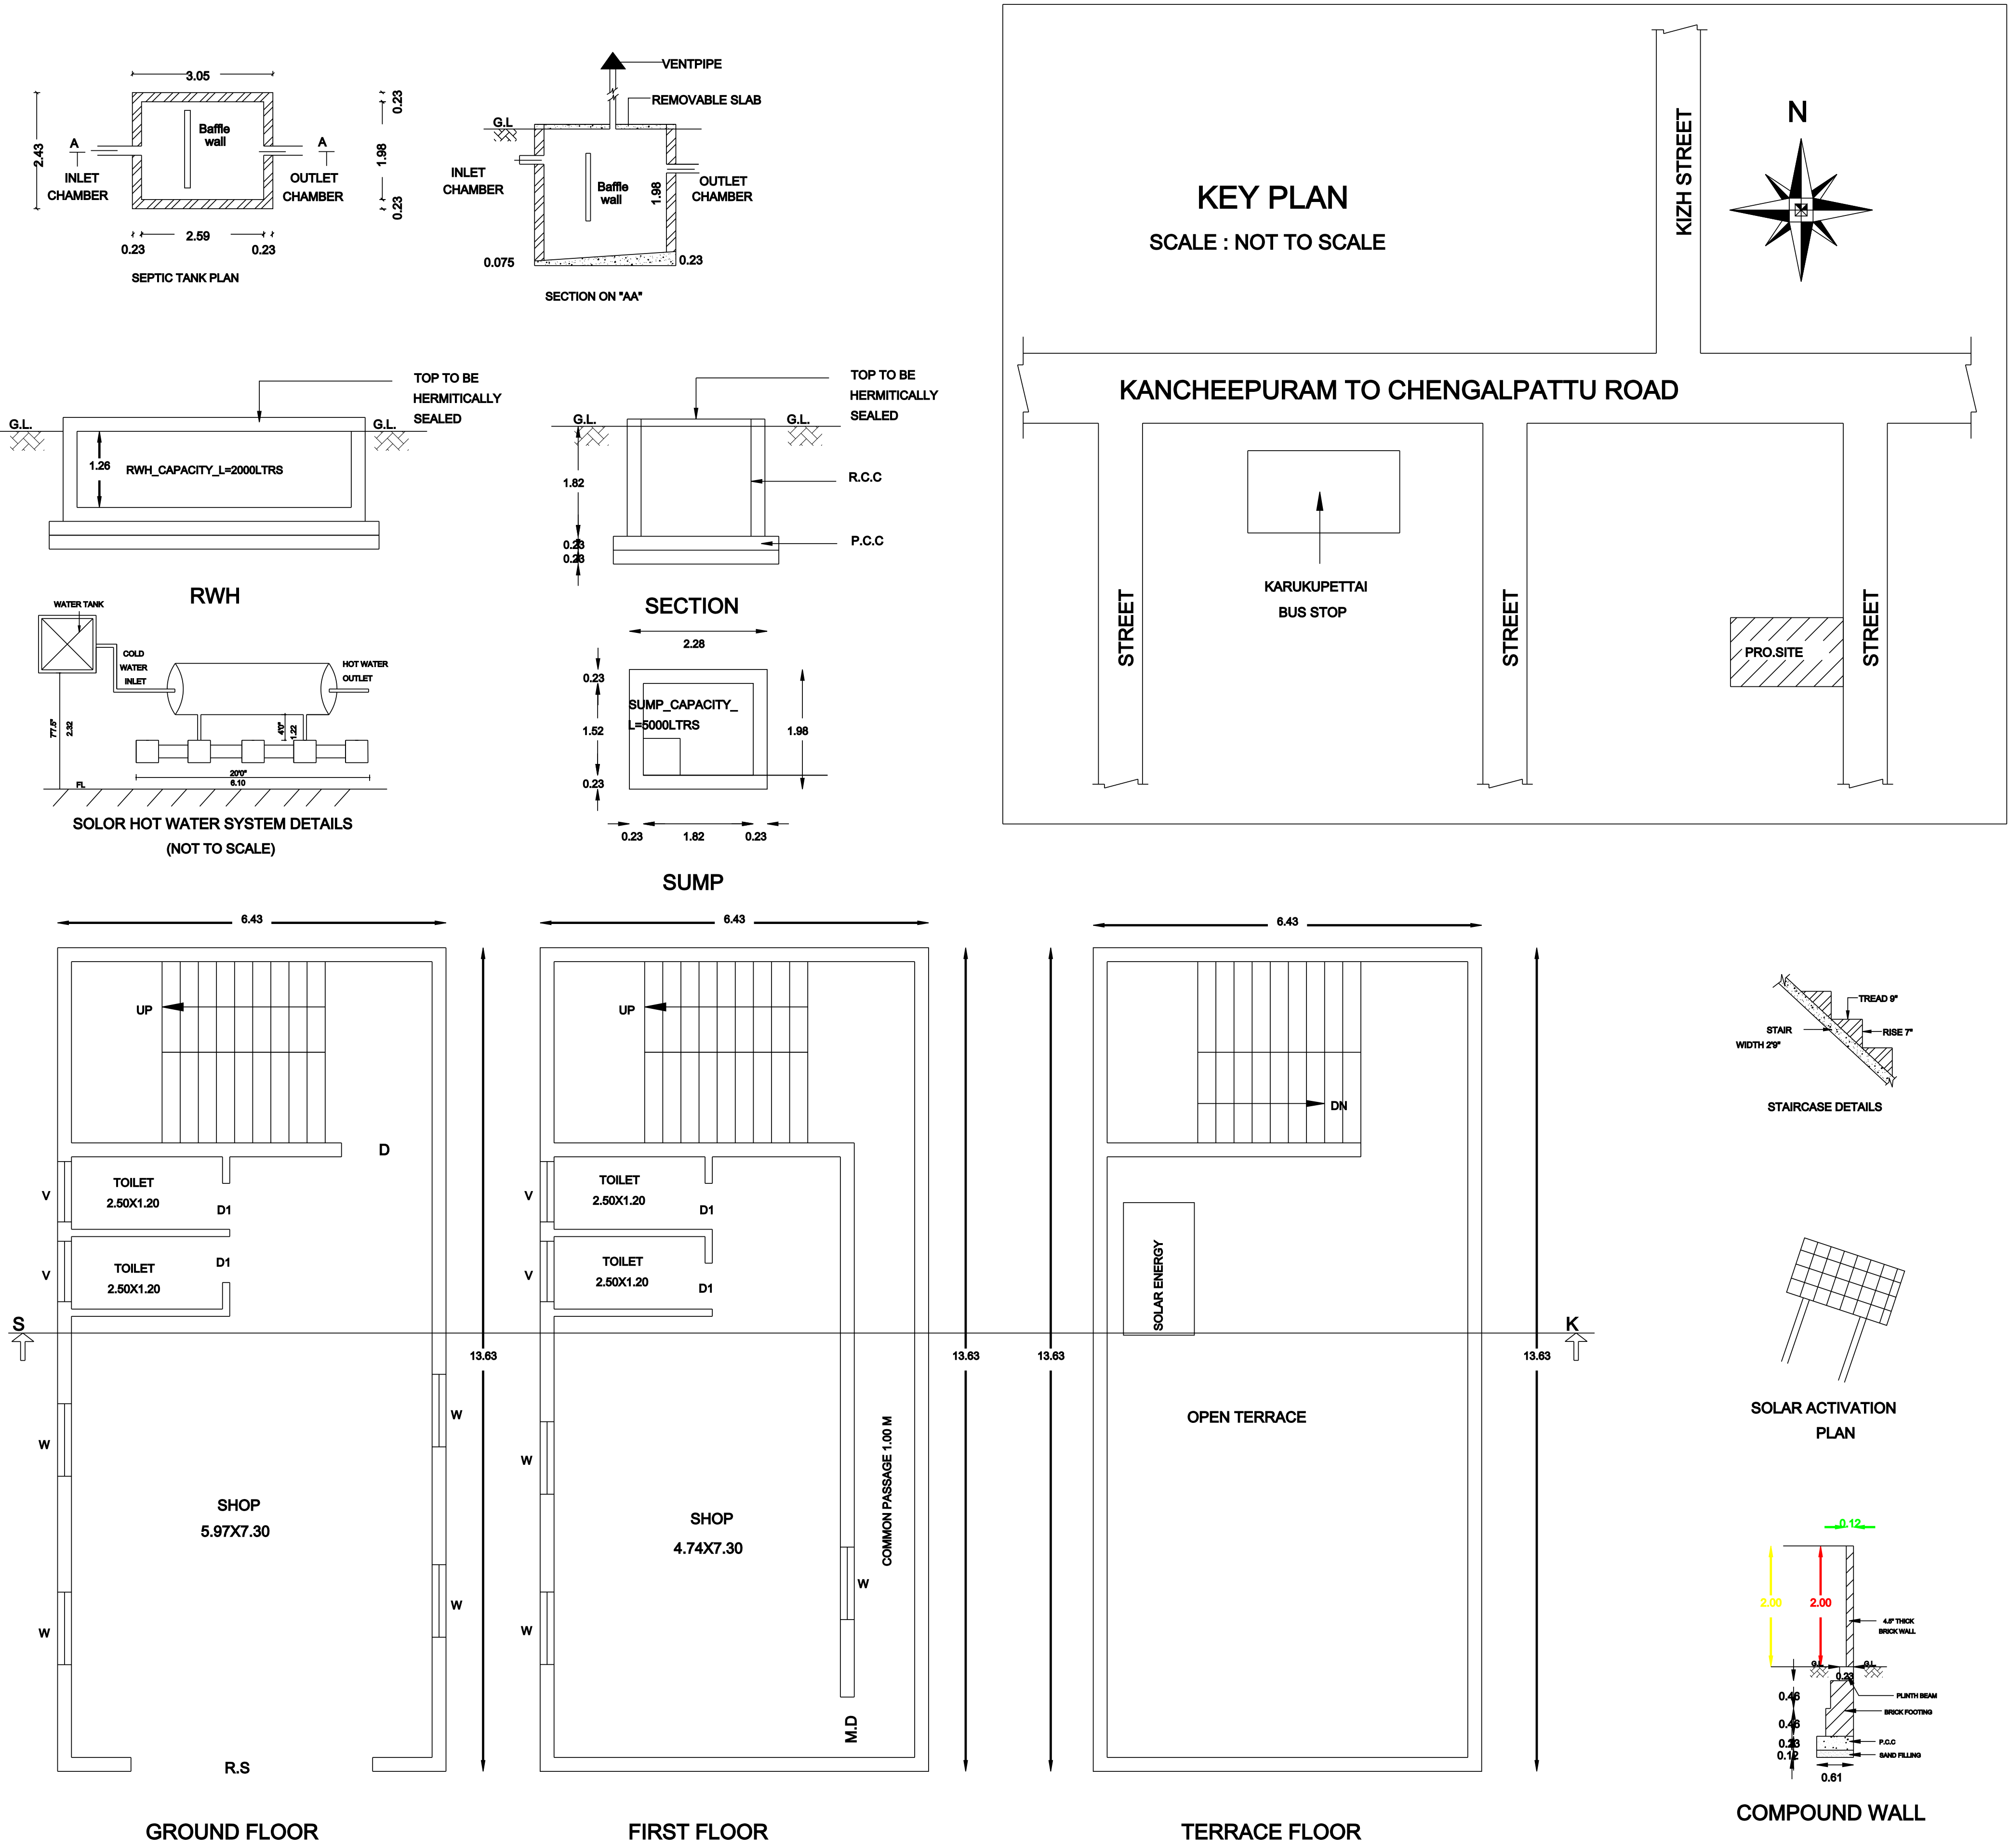


PLAN SHOWING THE PROPOSED CONSTRUCTION OF R.C.C ROOF COMMERCIAL GROUND FLOOR & FIRST FLOOR BUILDING

AT AS PER NATHAM PATTA NO: 348,549 & 550, S.NO:28/12A,12B,12C,12D,12E,12F & 12G , EKANNAMPETTAI VILLAGE,

WALAJABAD TALUK & KANCHEEPURAM DISTRICT.

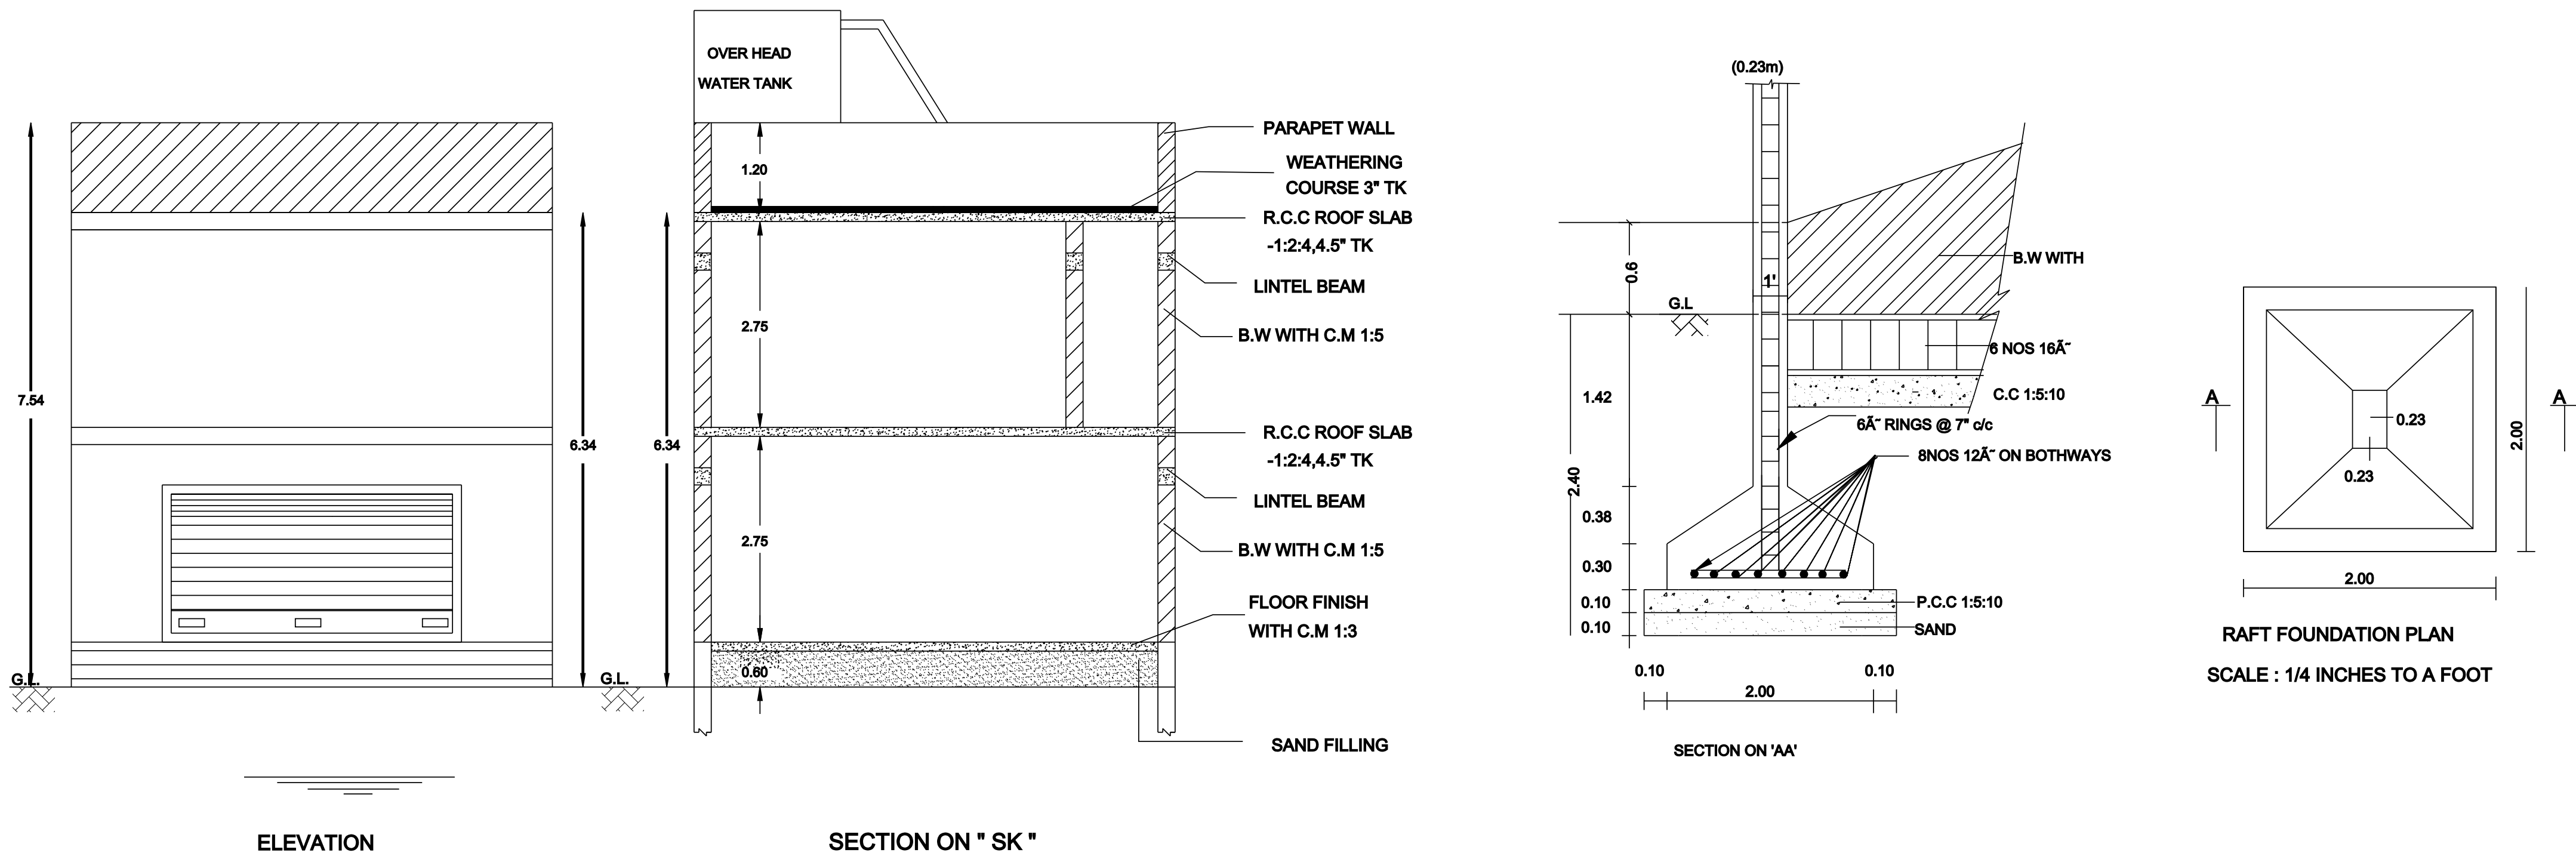

RURAL PANCHAYAT

AREA STATEMENT DETAIL :-

AS PER DOCUMENT	445.93 Sq.mt	4800.00 Sq.ft
AS PER PATTA	435.00 Sq.mt	4682.34 Sq.ft

AREA STATEMENT OF THE PROPOSED BUILDING DETAIL :-

SL.NO	DESCRIPTION	COMMERCIAL NET FSI AREA, SQ.M	RESIDENTIAL NET FSI AREA, SQ.M	TOTAL BUILD-UP AREA,SQ.M
1.	GROUND FLOOR (Pro)	87.64	-	87.64 (943.36 SFT)
2.	FIRST FLOOR (Pro)	87.64	-	87.64 (943.36 SFT)
3.	TOTAL AREA	175.28	-	175.28 (1886.72 SFT)

TOTAL BUILTUP AREA - 175.28 Sq.mt / 1886.72 Sq.ft

COMPOUND WALL - [9.60+44.80+9.60+46.60] = 110.60 R.M


FSI DETAILS		PARKING DETAILS		
F S I (Floor Space Index) :- F S I :- 175.28 435.93 - FSI Area = 0.40		PARKING CATEGORY (COMMERCIAL):- FSI AREA : 175.28 Sqm		
		Parking Description	Required	Provided
		Car Parking Stalls	02 Nos	02 Nos
		Two Wheeler Parking Stalls Provided	02 Nos	02 Nos

SCHEDULE OF JOINERY

TYPE	DESCRIPTION	SIZE
R.S	ROLLING SHUTTER	1.83 x 2.10
D	DOOR	0.90 x 2.10
D1	DOOR - 1	0.75 x 2.10
W	WINDOW	1.20 x 1.35
V	VENTILATOR	1.00 x 0.60

COLOUR REFERENCE :

* EXISTING ROAD	
* SITE BOUNDARY	
* PROPOSED BUILDING	

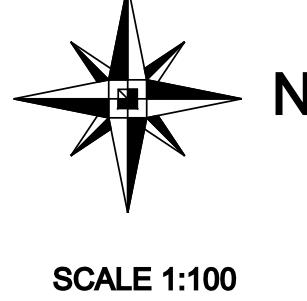

FOUNDATION	: COLUMN FOOTING OVER PCC AND SAND RC FOOTING OVER 150 THK PCC OVER 150 THK SAND
SUPER STRUCTURE	: BRICK WORKS IN CM 1:5 LINTELS, BEAMS AND SLABS IN RCC 1:2:4 PCC FLOORING FINISHED WITH MOSAIC TILES
PLASTERING	: INTERIOR WITH CM 1:4 EXTERIOR WITH CM 1:5 CEILING WITH CM 1:3 : 1 COATS OF DISTEMPER FOR INNER WALLS : BEST INDIAN TEAKWOOD

ALL DIMENSIONS ARE IN METER

APPLICANT SIGNATURE:-

REGISTER ENGINEER SIGNATURE:-