

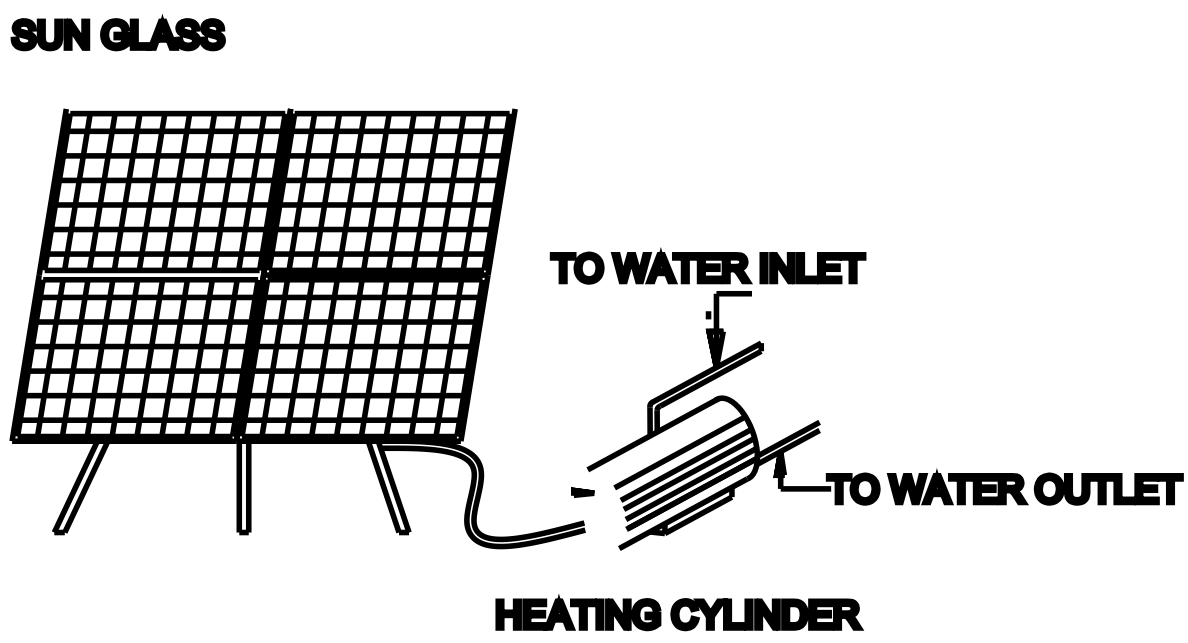
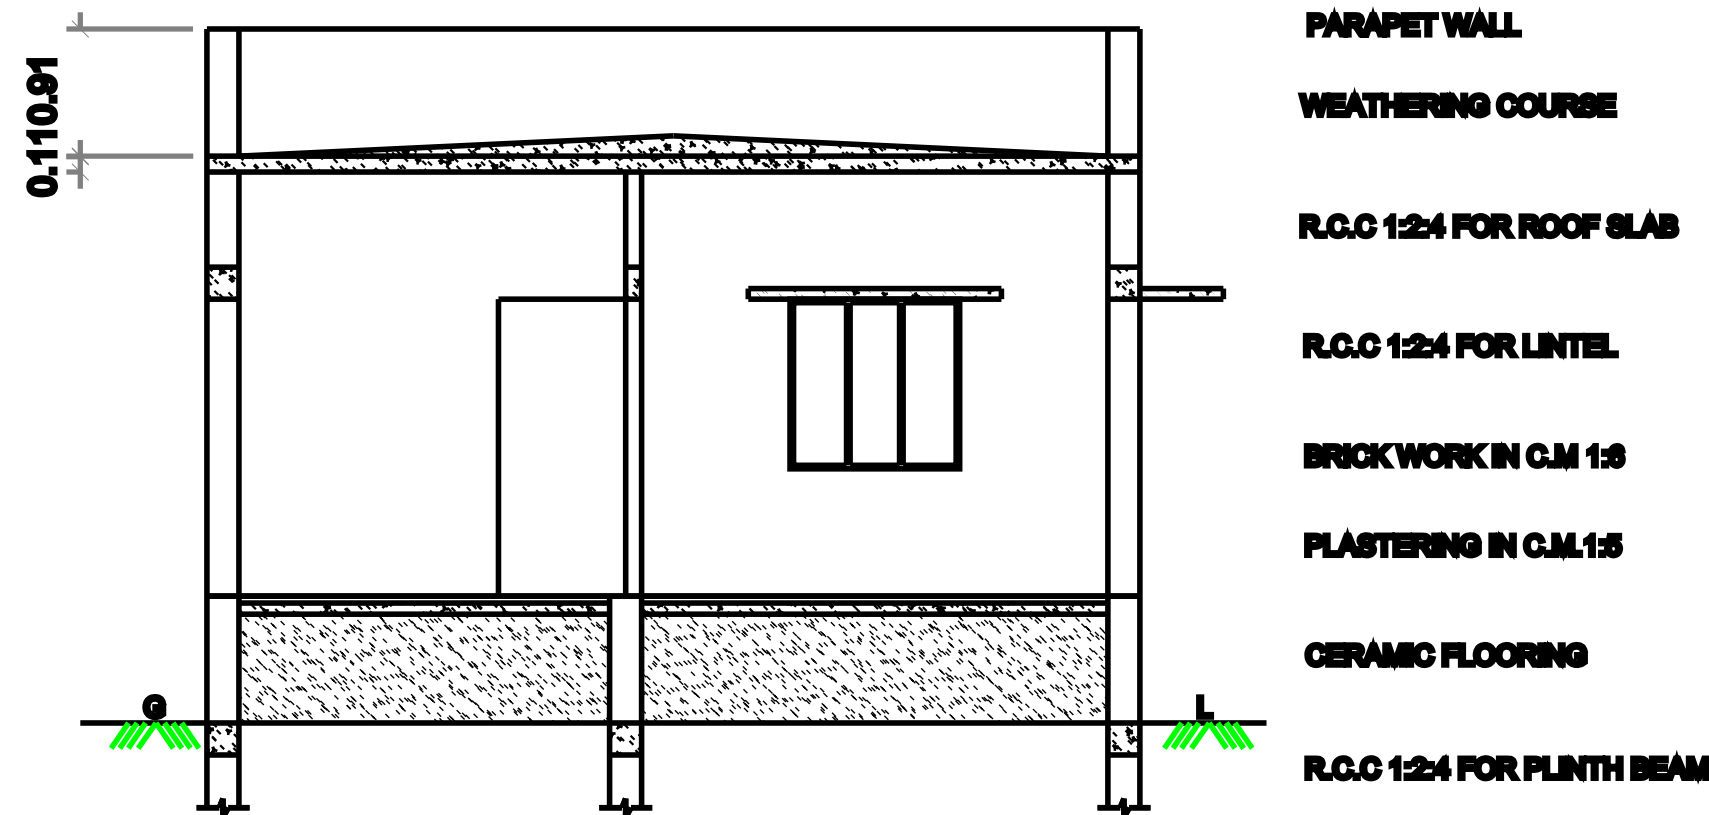


SCALE: 1 INCH = 8 FEET

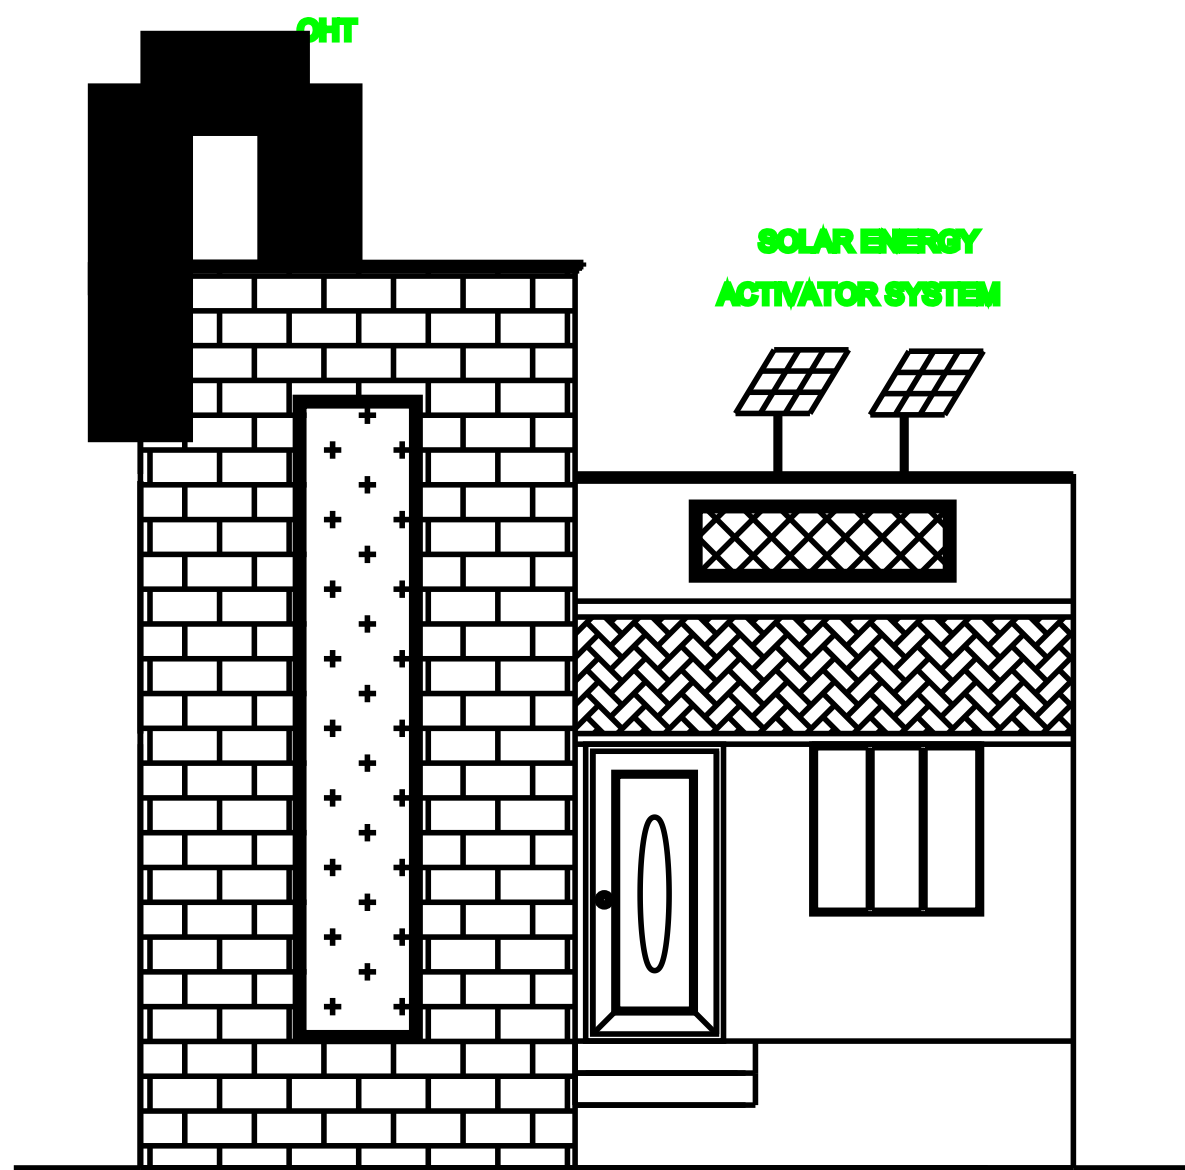


SOLAR WATER

HEATING SYSTEM

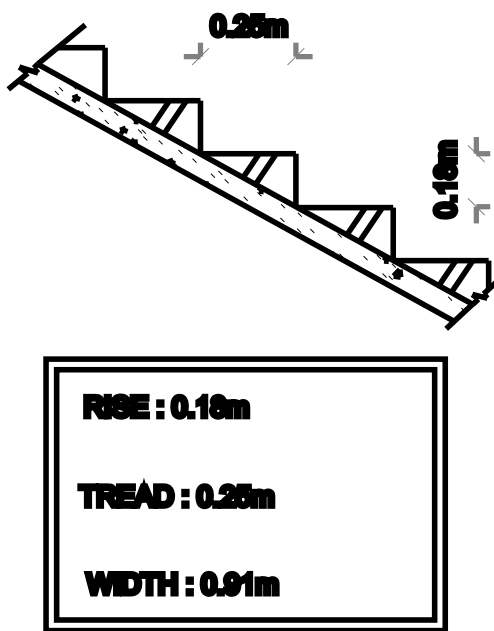


STAIRS DETAILS


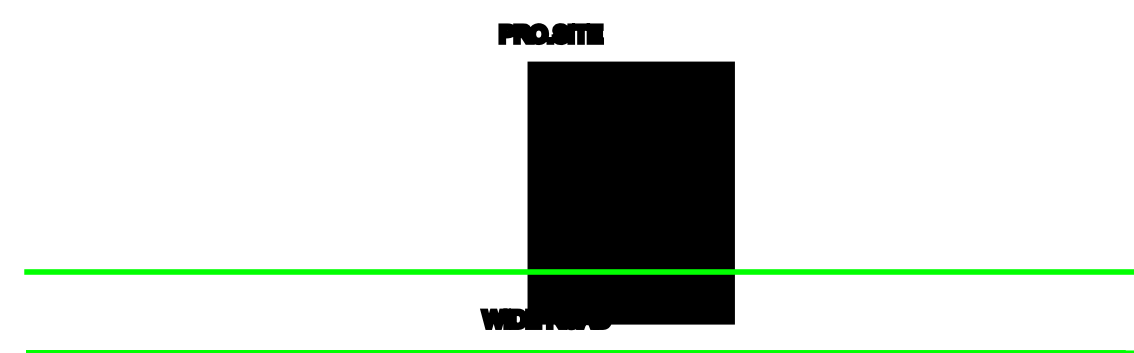


KEY PLAN


NOT TO SCALE

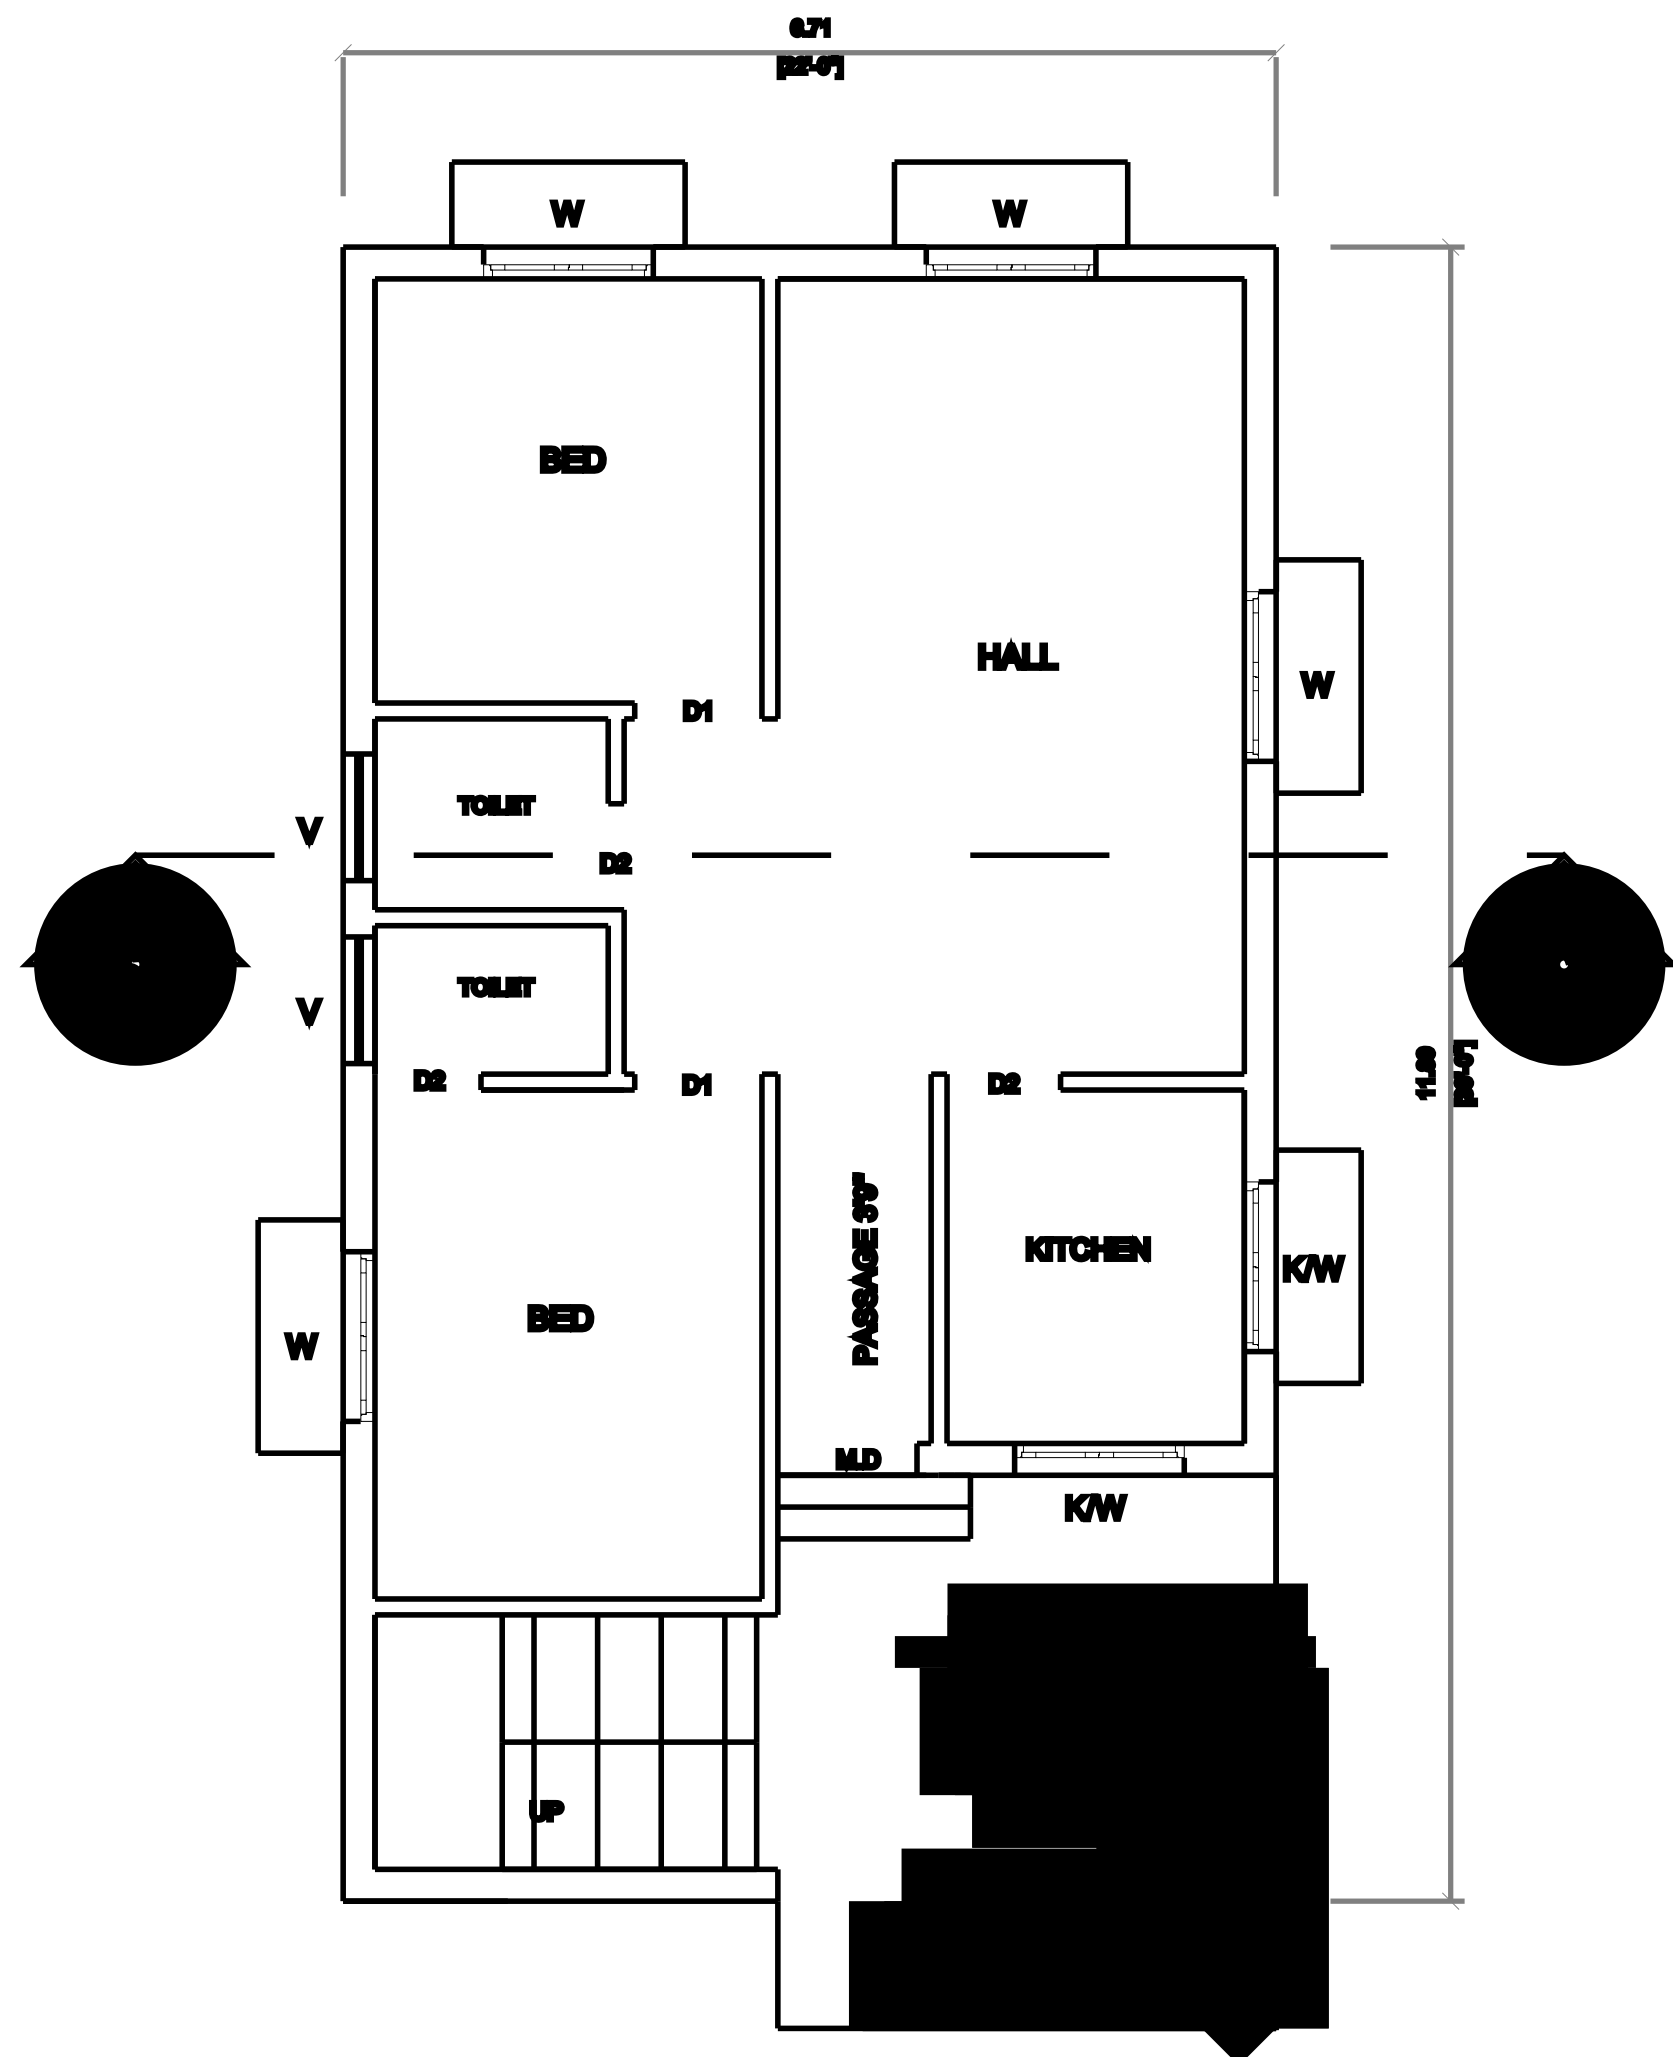


GROUND FLOOR PLAN

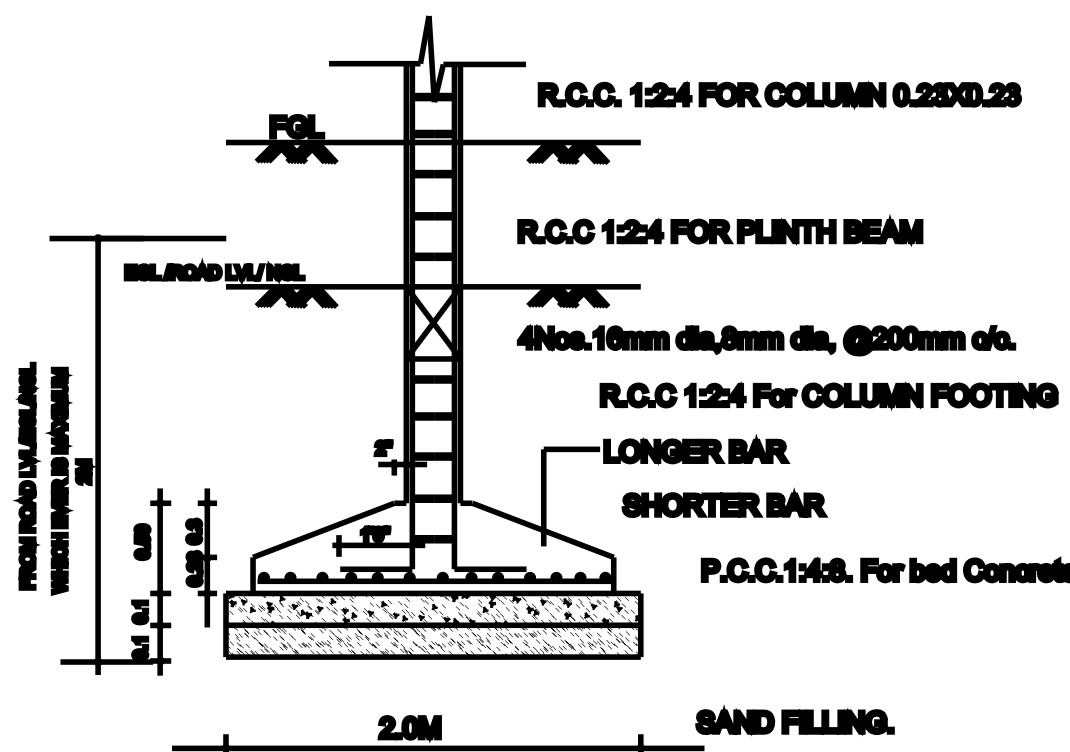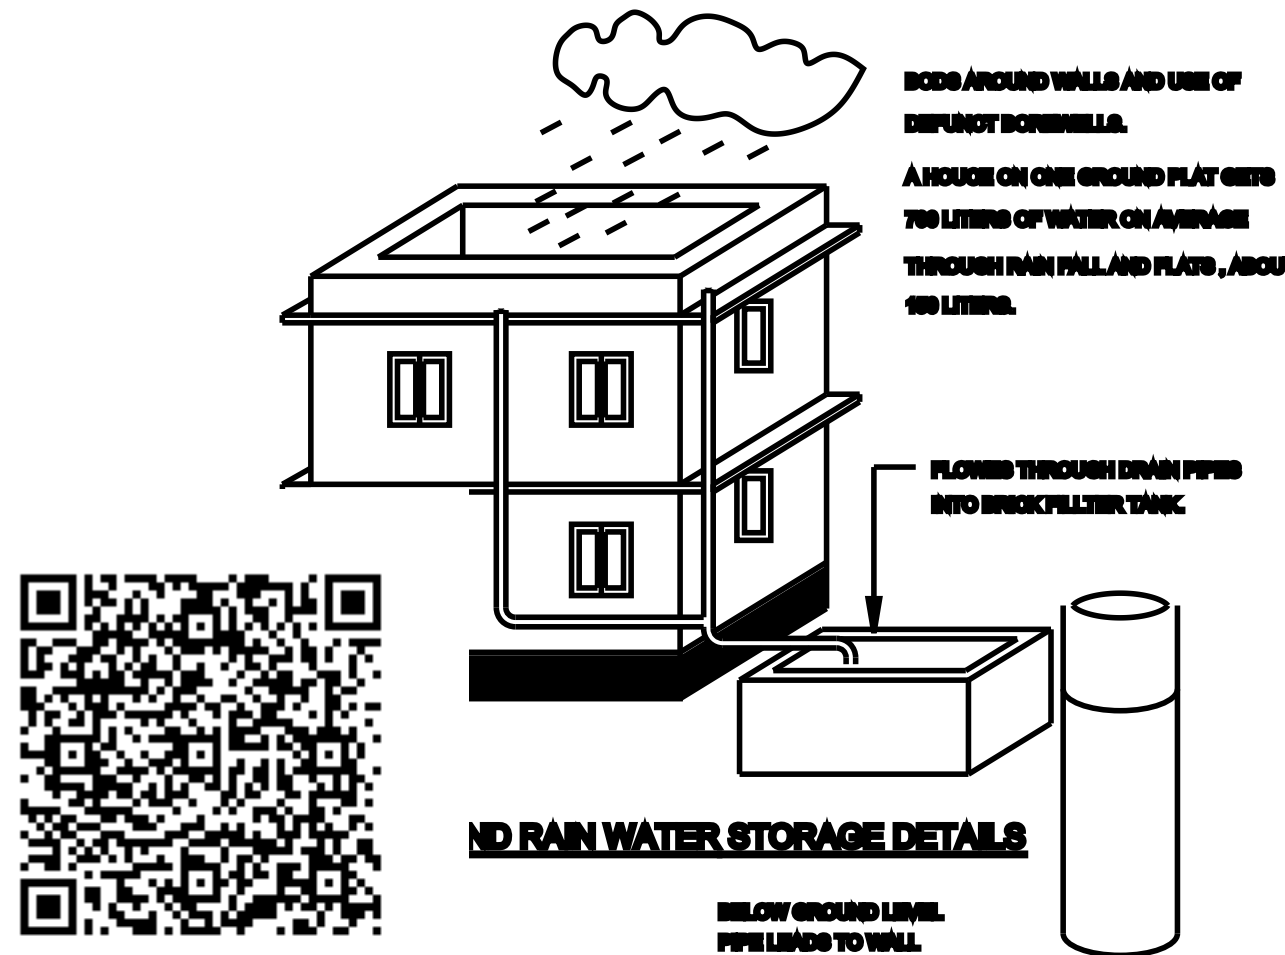

FOUNDATION DETAIL

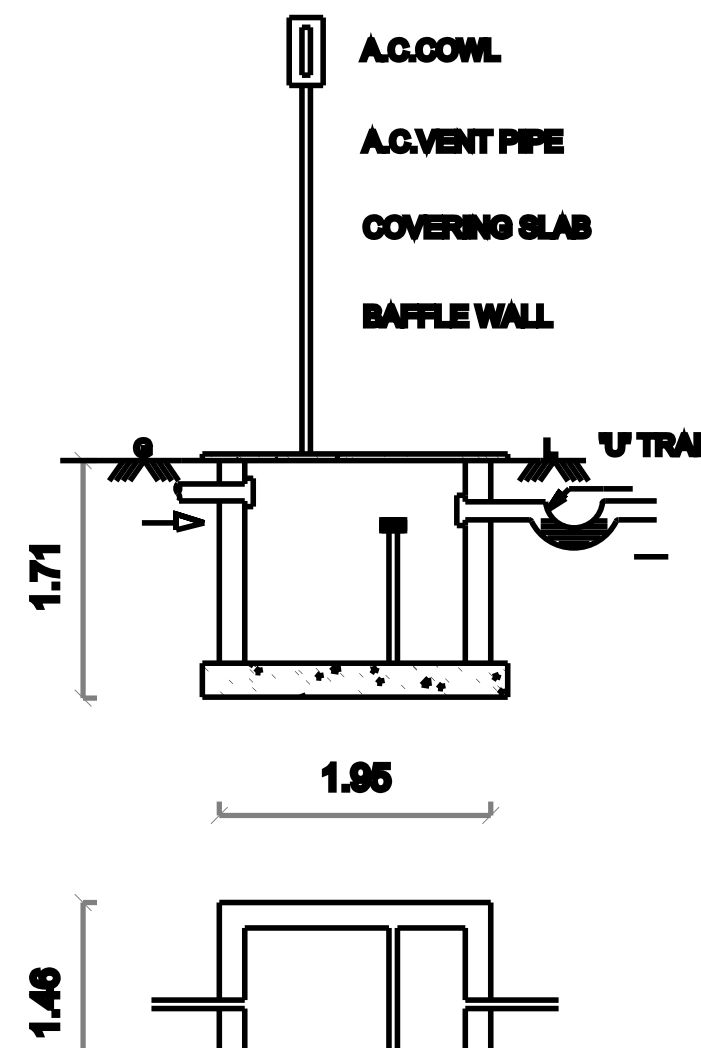

SEPTIC TANK

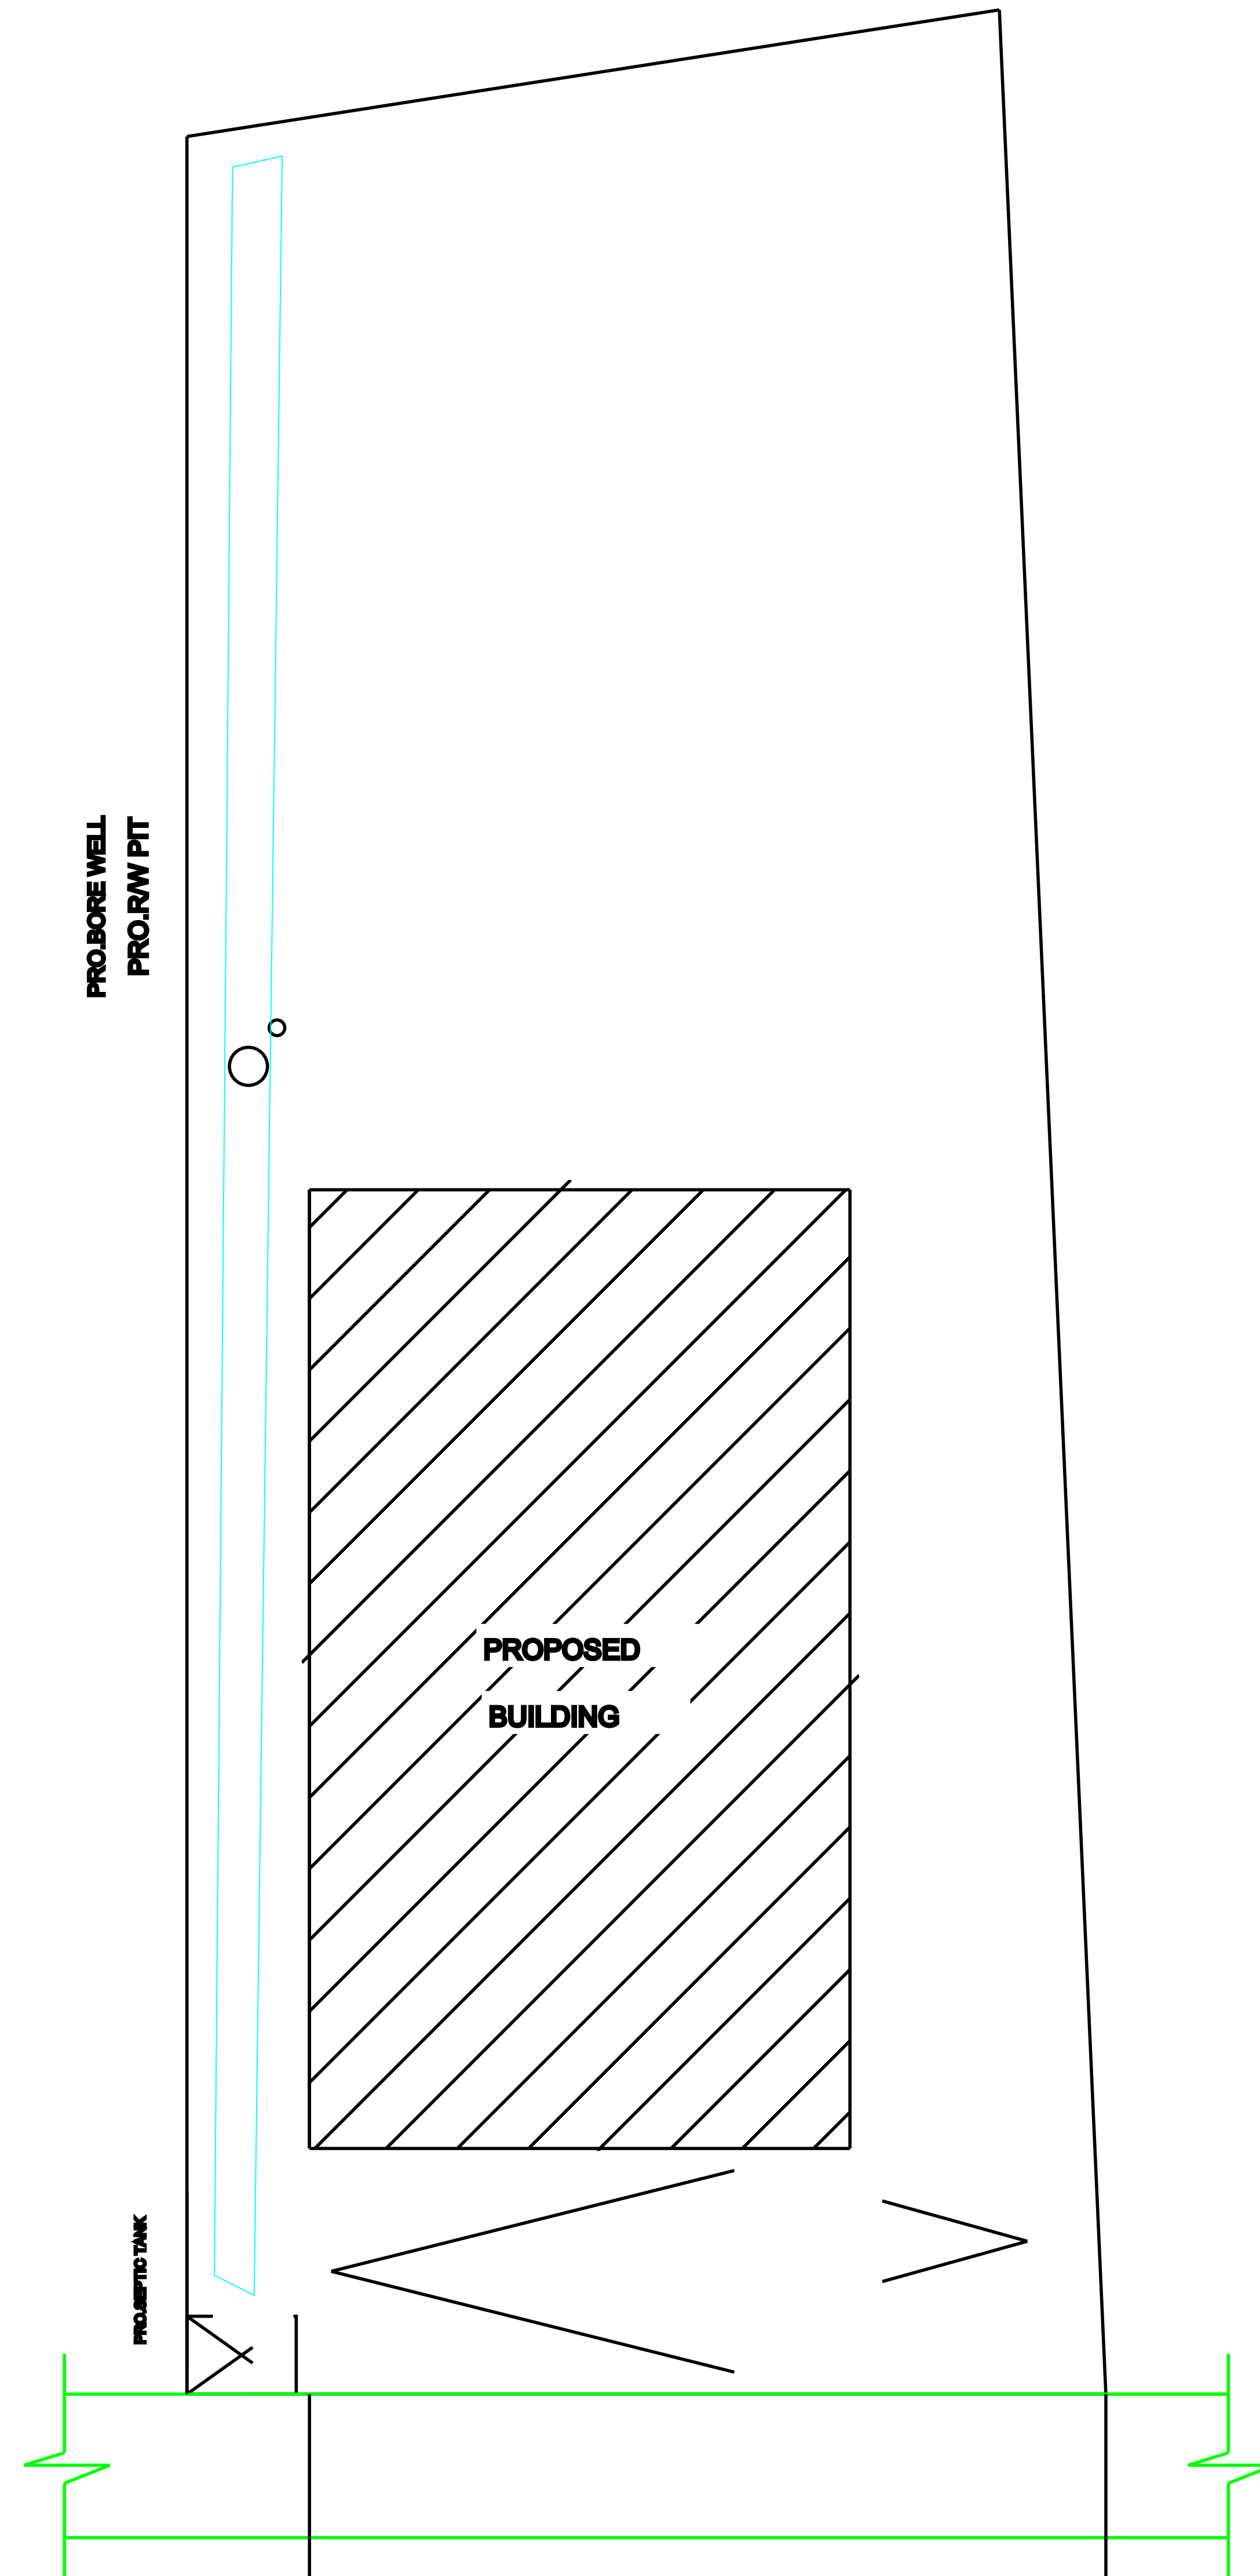

SITE PLAN

SCALE: 1 INCH = 16 FEET

OFFICE USE ONLY:-

SCHEDULE OF JOINERY

M.D.	MAIN DOOR	3'3" x 7'0"
D1	DOOR	3'0" x 7'0"
D2	DOOR	2'8" x 7'0"
W	WINDOW	4'0" x 4'0"
KW	KITCHEN WINDOW	4'0" x 3'0"
V	VENTILATOR	3'0" x 2'0"

COLOUR INDEX

PRO.BUILDING

PLOT BOUNDARY

R O A D

AREA DETAILS

	SQ.FT.	SQ.MT.
PLOT EXTEND	3389.60	310.00
PRO. G.F.BUILDING AREA	858.00	80.00
COVERAGE	26%	
OPEN S P A C E AREA	2478.00	230.00

DRAWN AT DRNo/SCNo.87/NOV/2024

M/S. SANTHOSH CONSTRUCTIONS

PH.044-27273709, CELL.9884676709, 9877049732

REGISTERED ENGINEER

OWNER'S NAME: Mr.S.SARATHKUMAR

OWNER'S SIGNATURE