

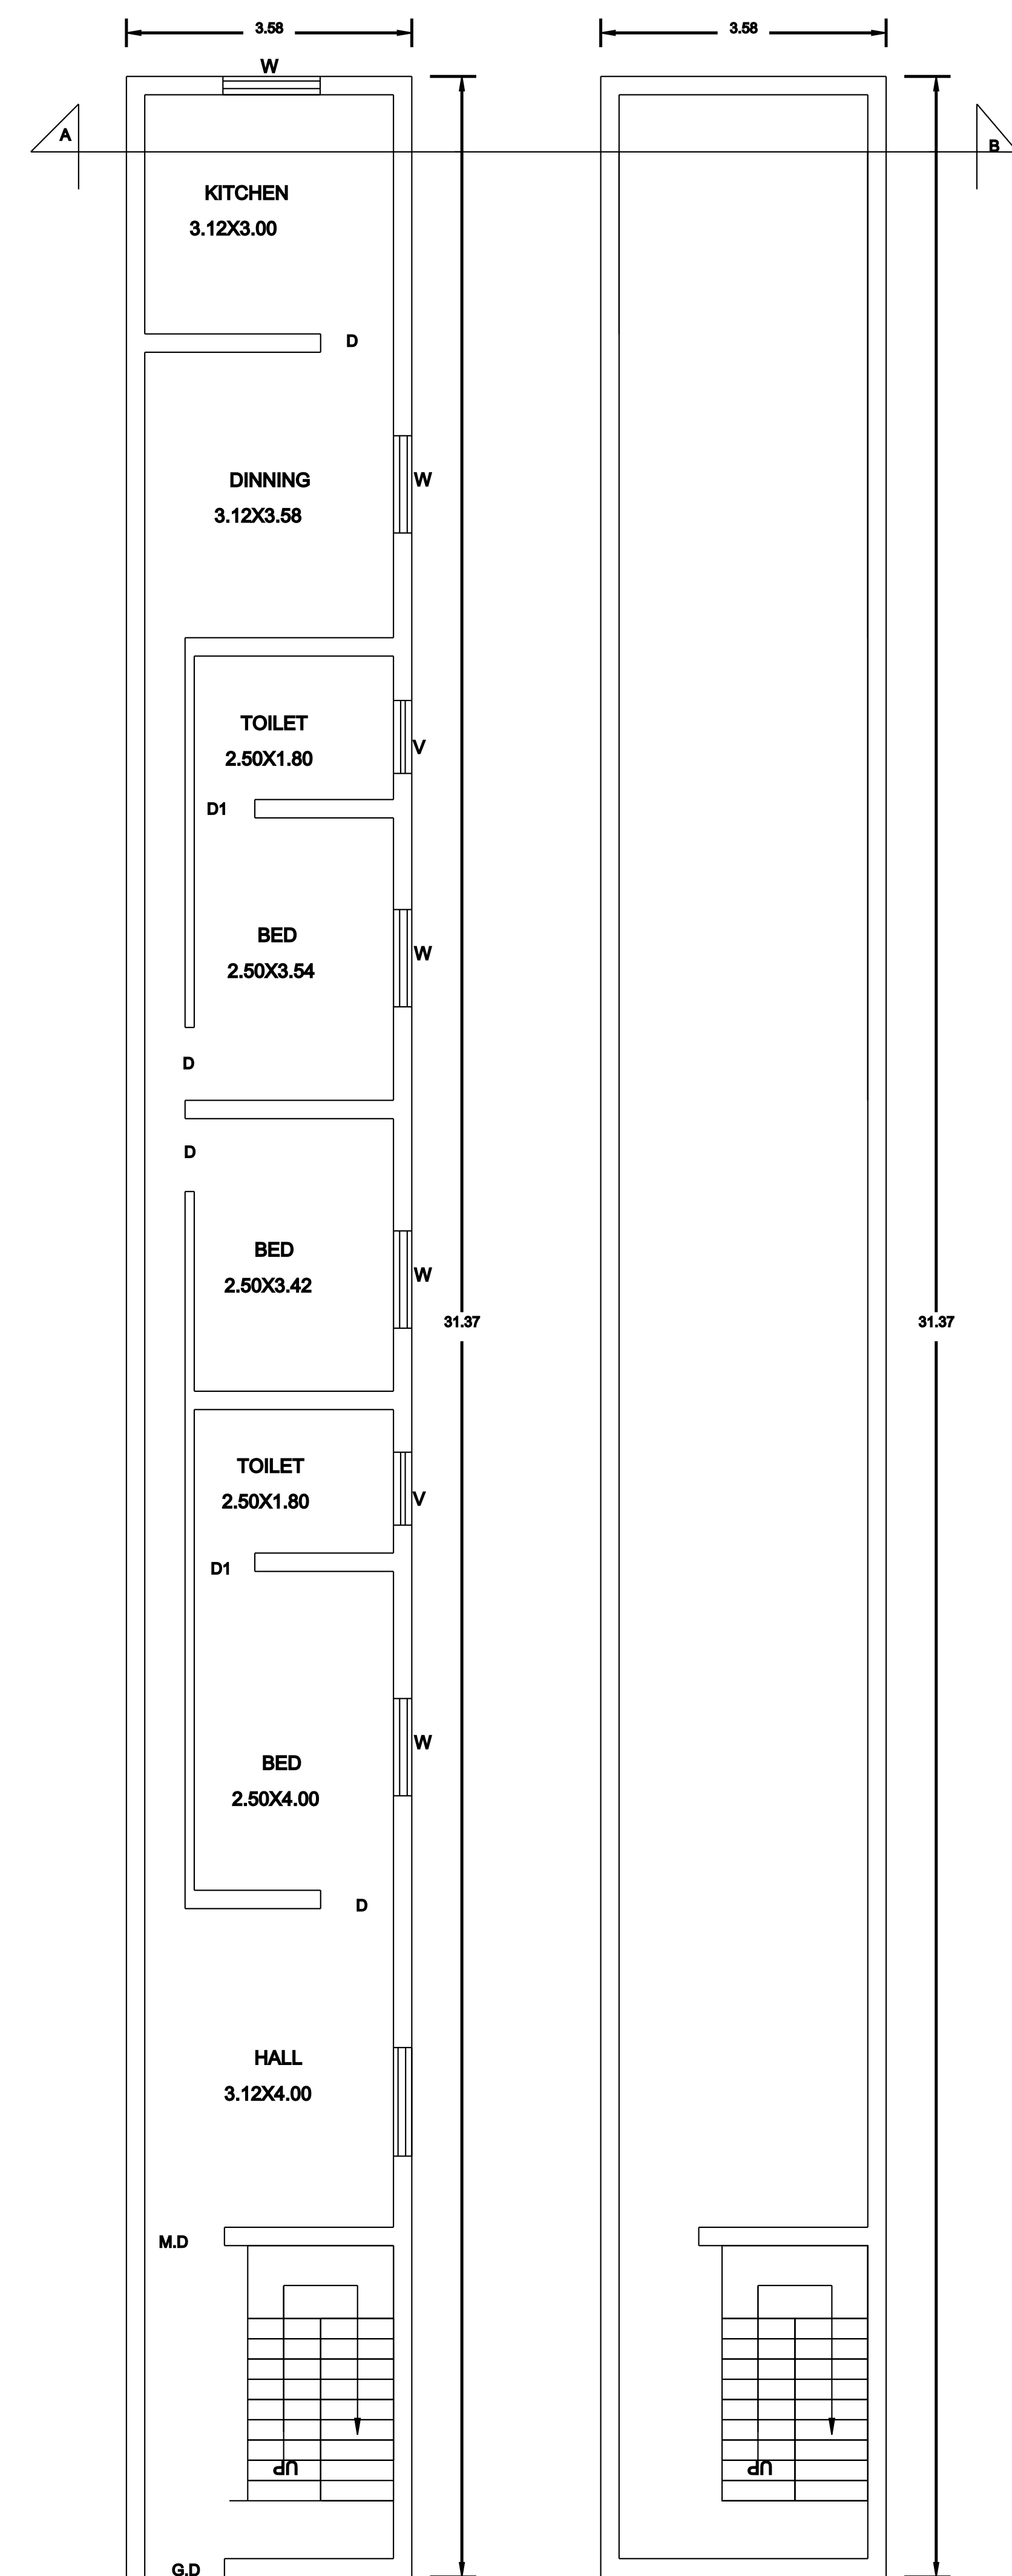
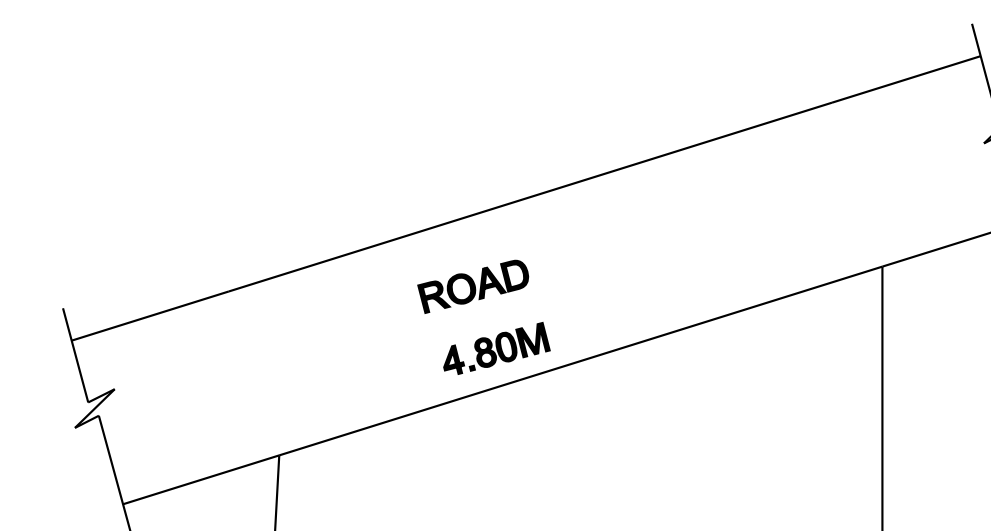
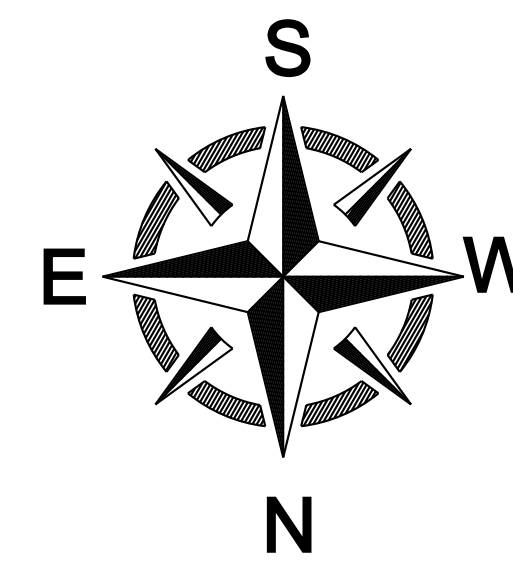
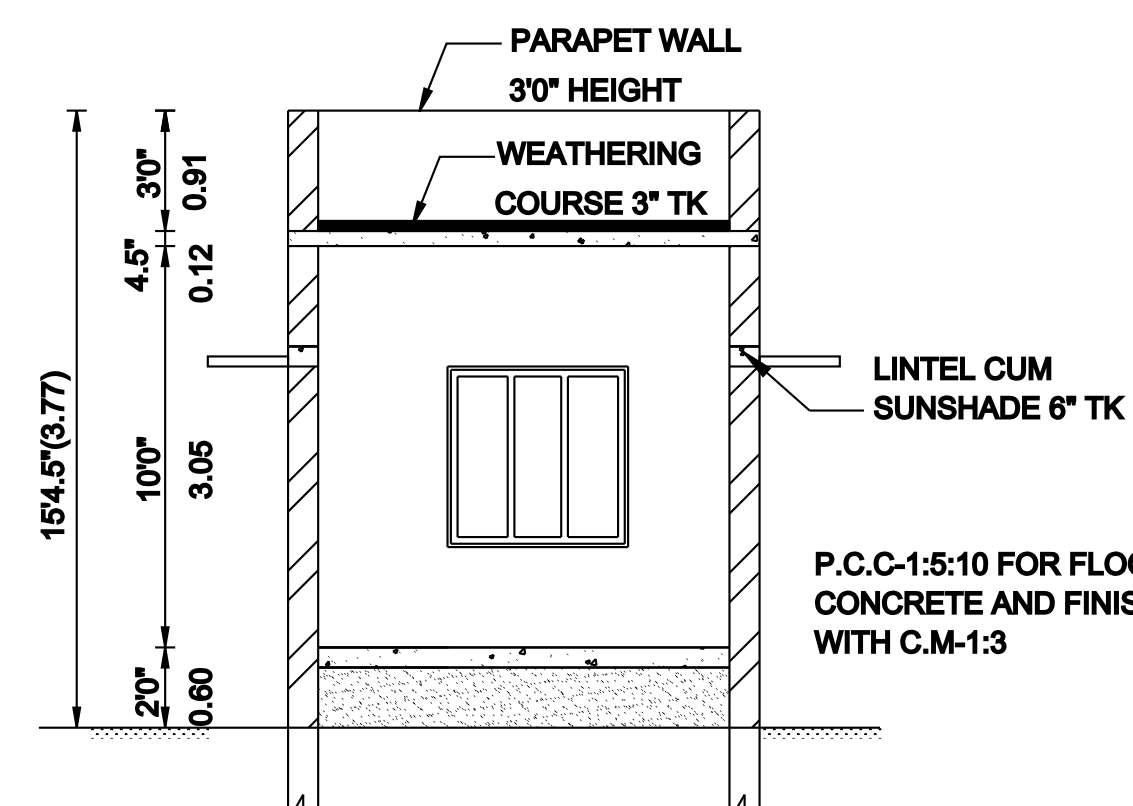
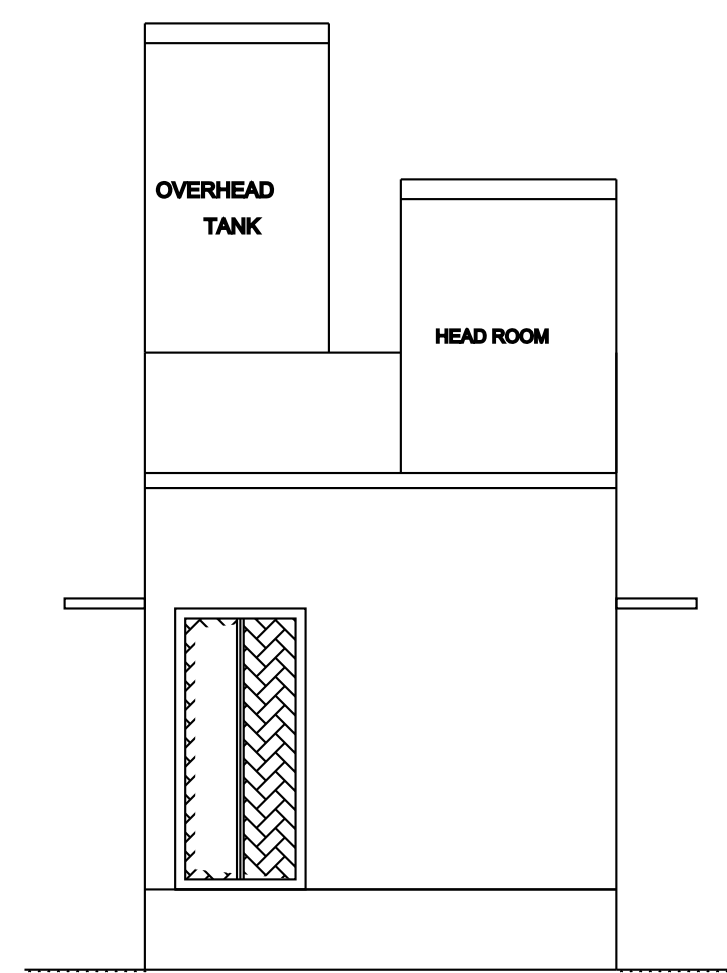
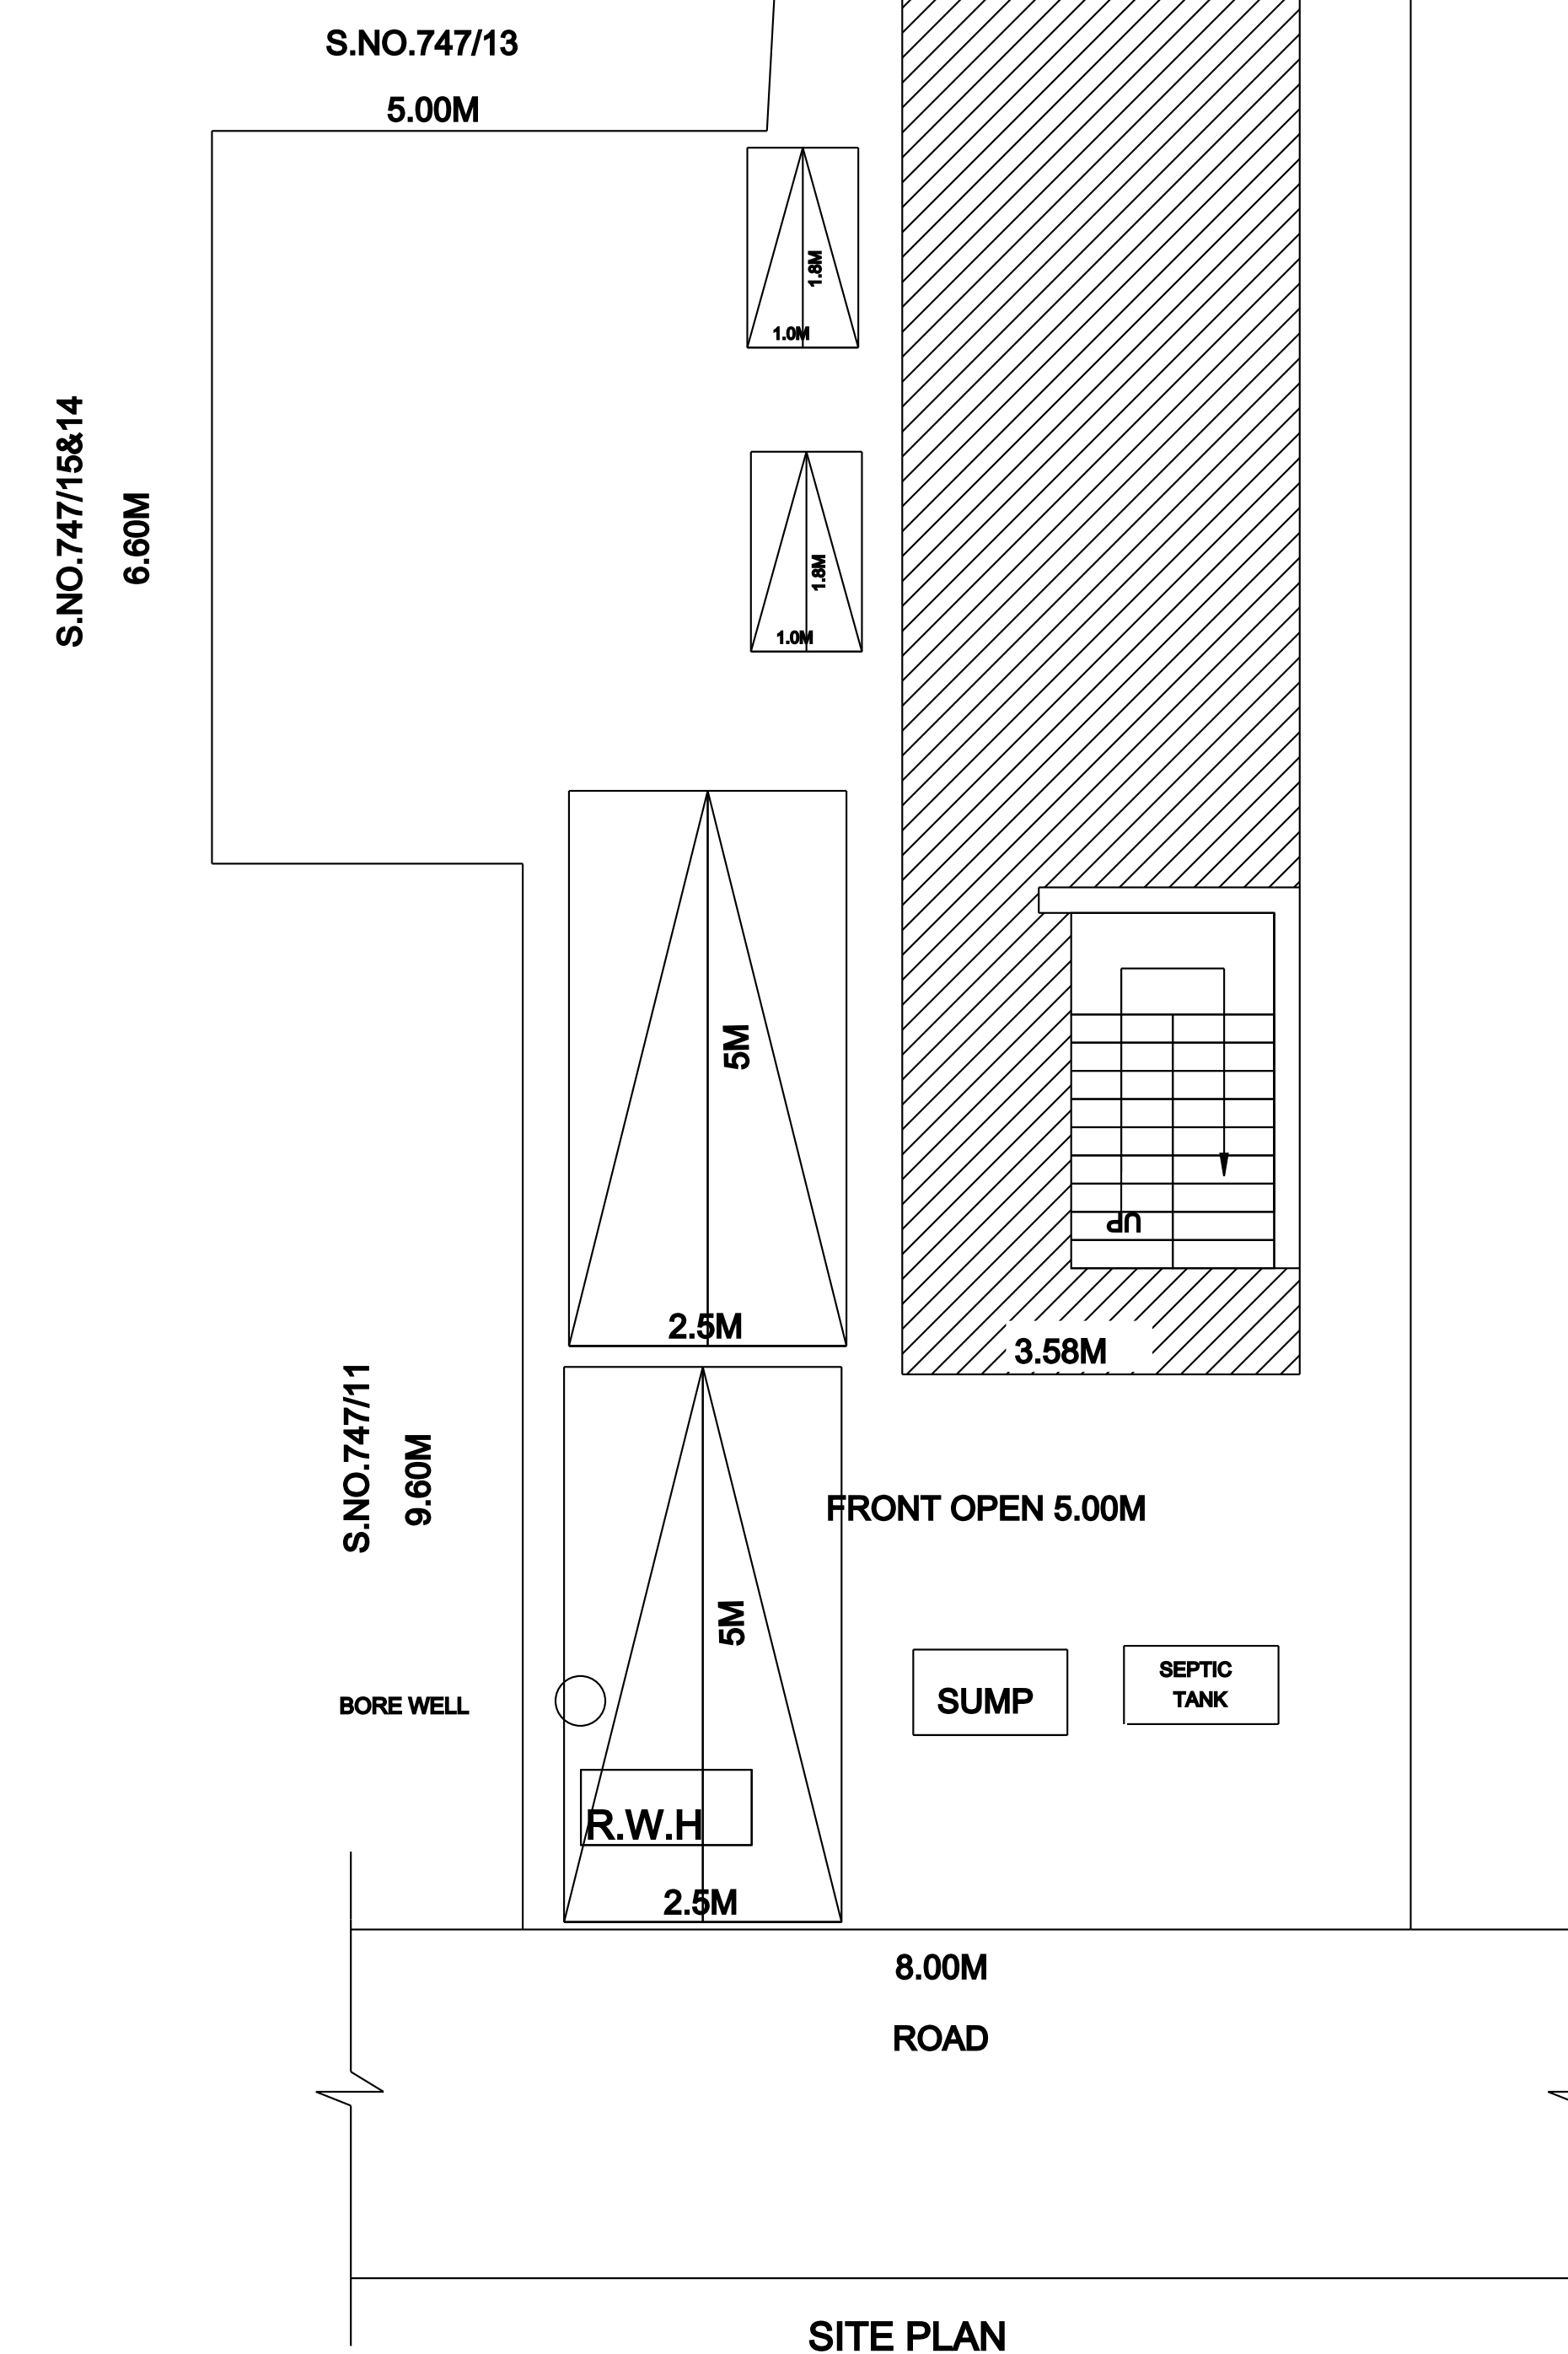
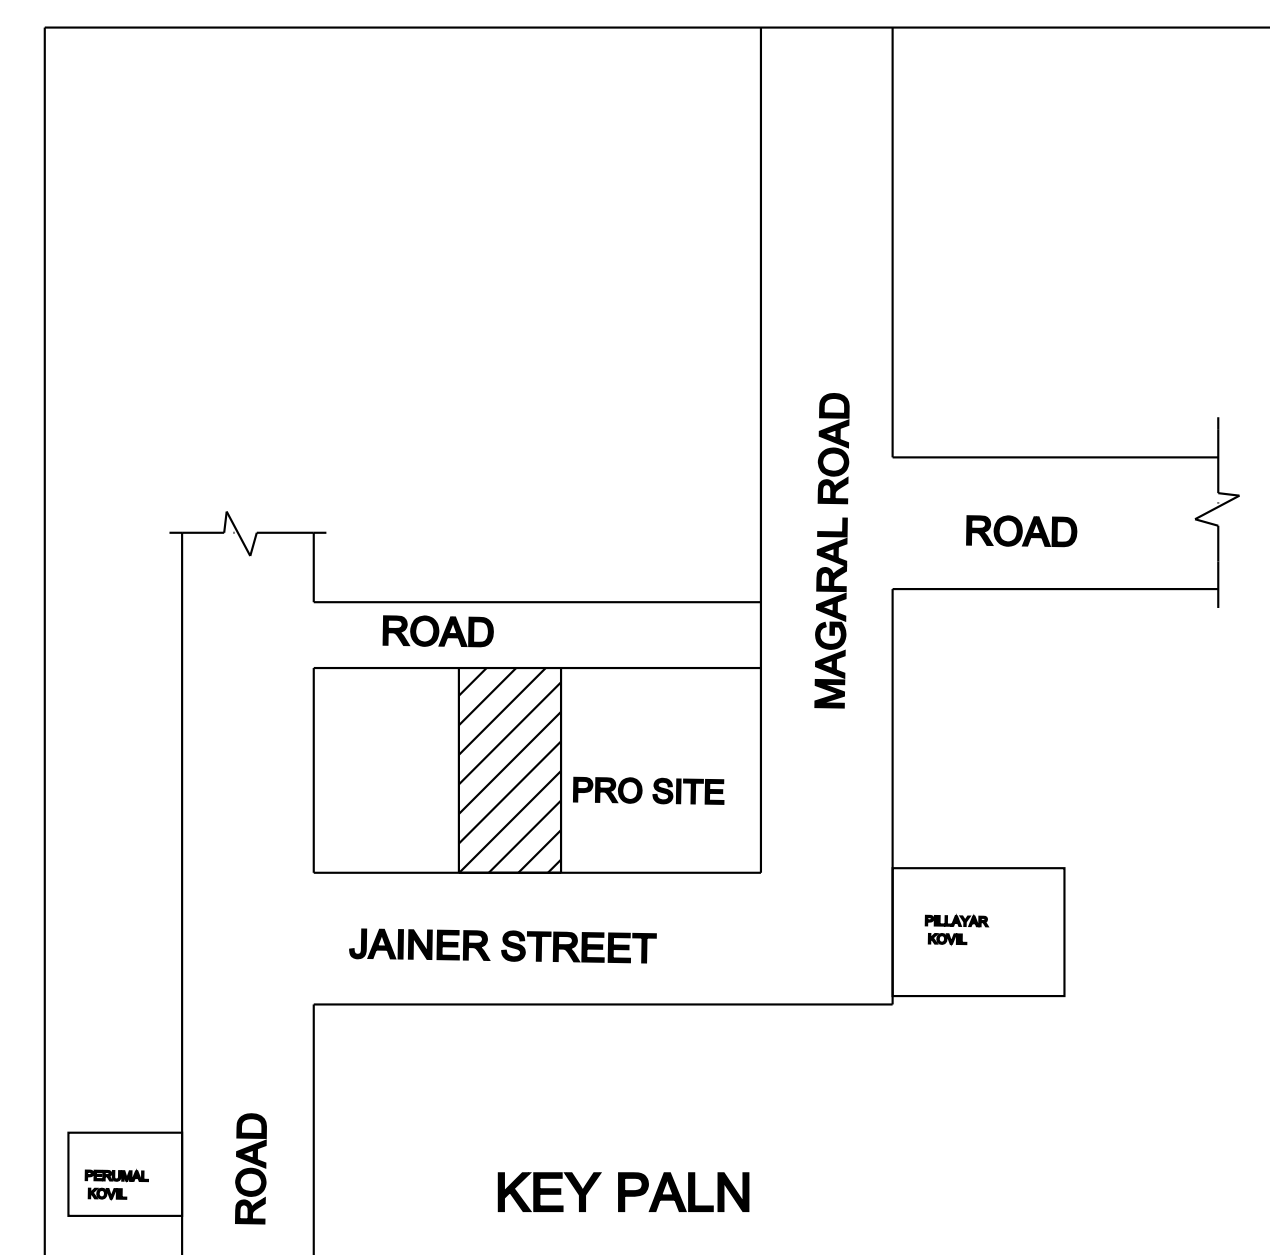
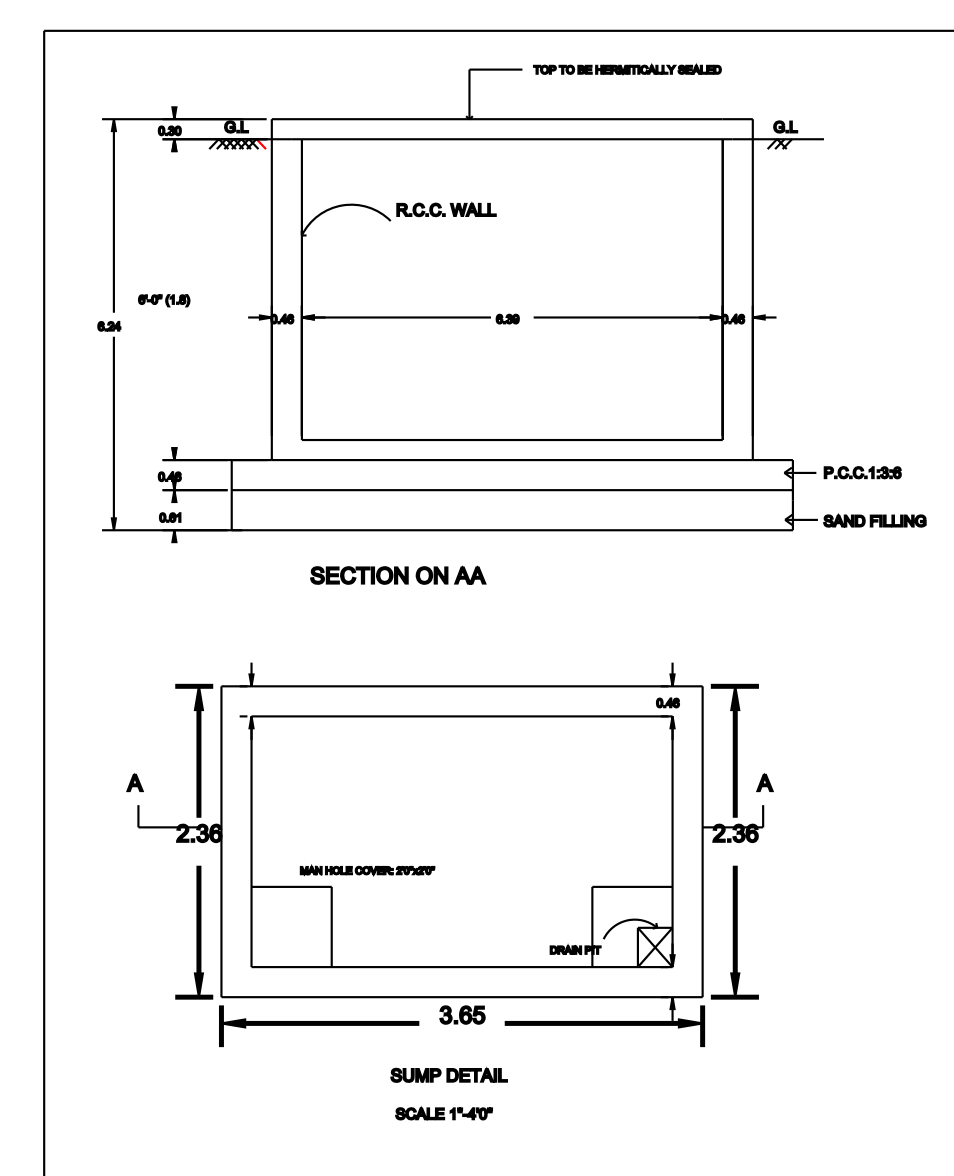
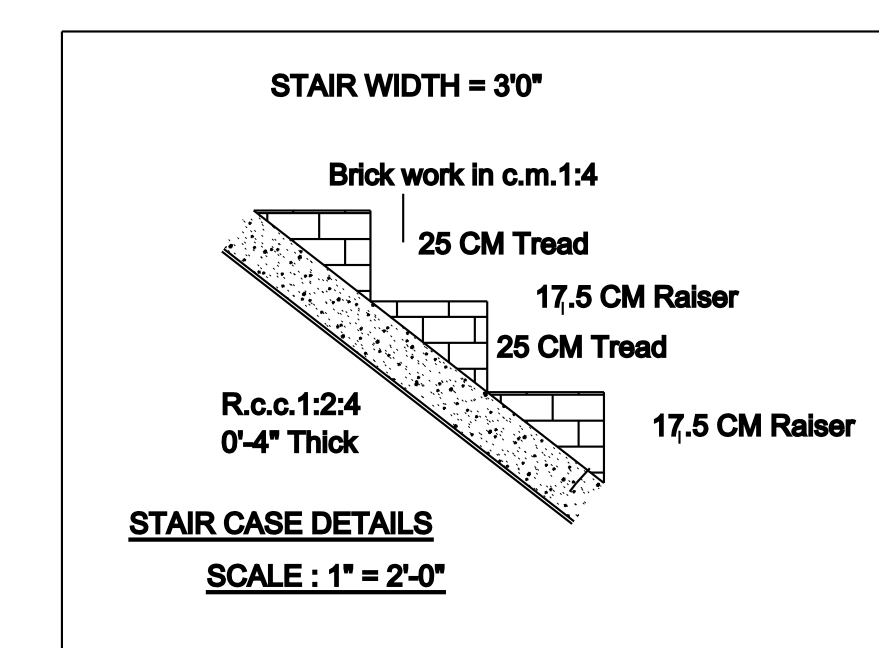
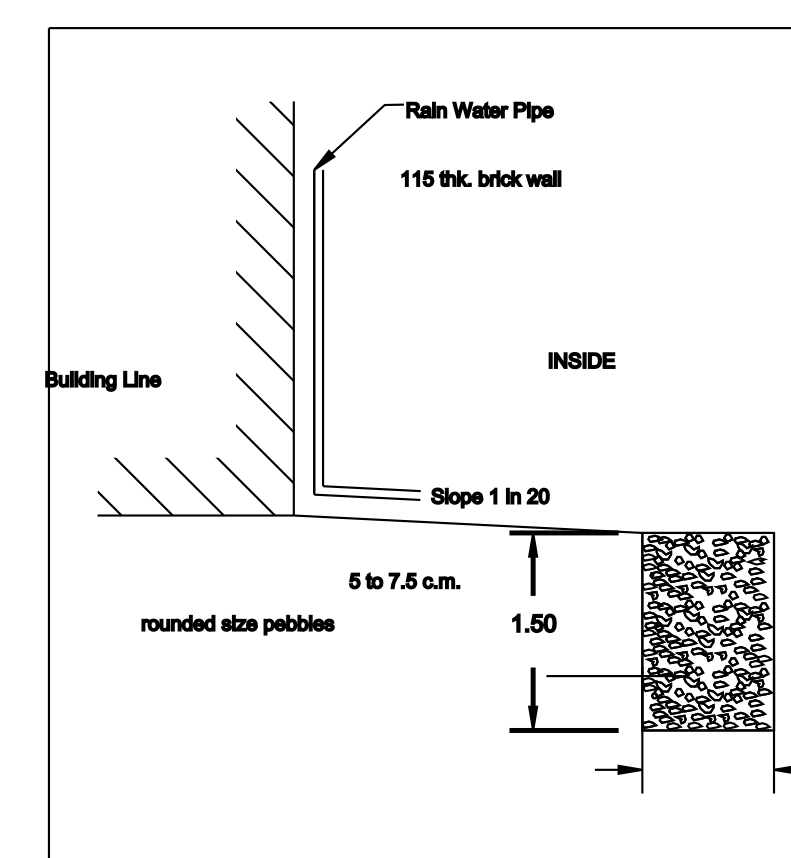
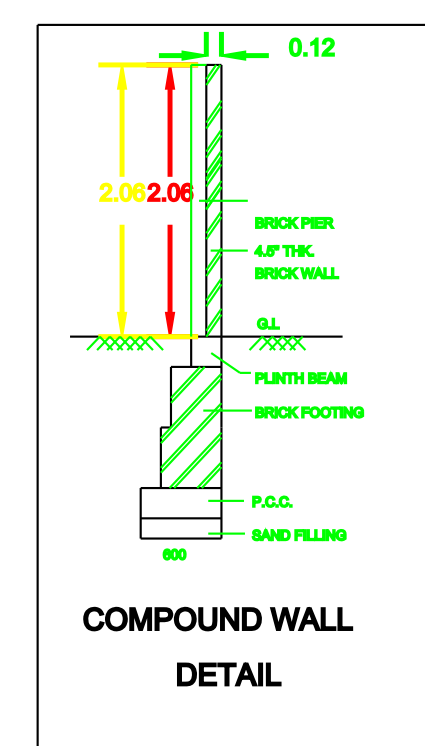
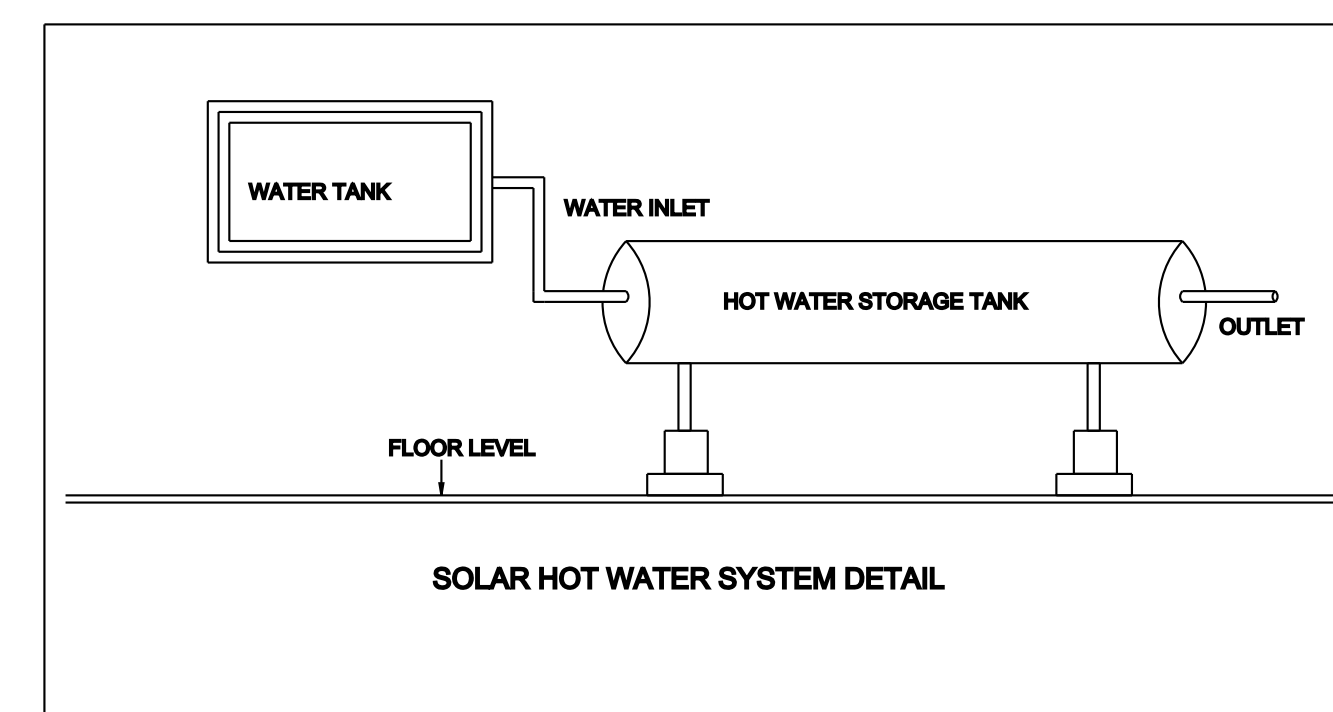


KANCHIPURAM DISTRICT.

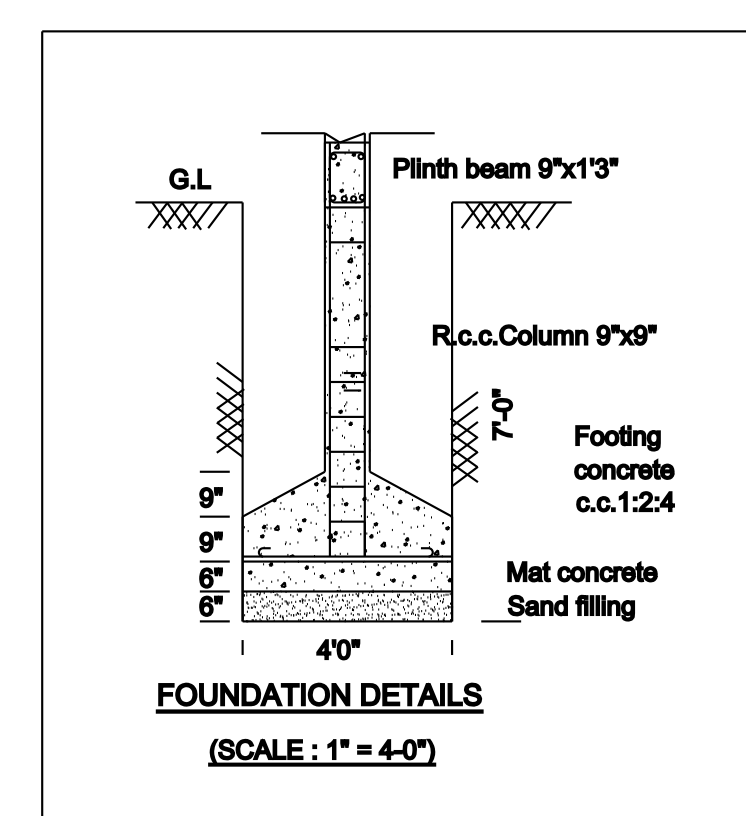

TEERACE FLOOR PLAN

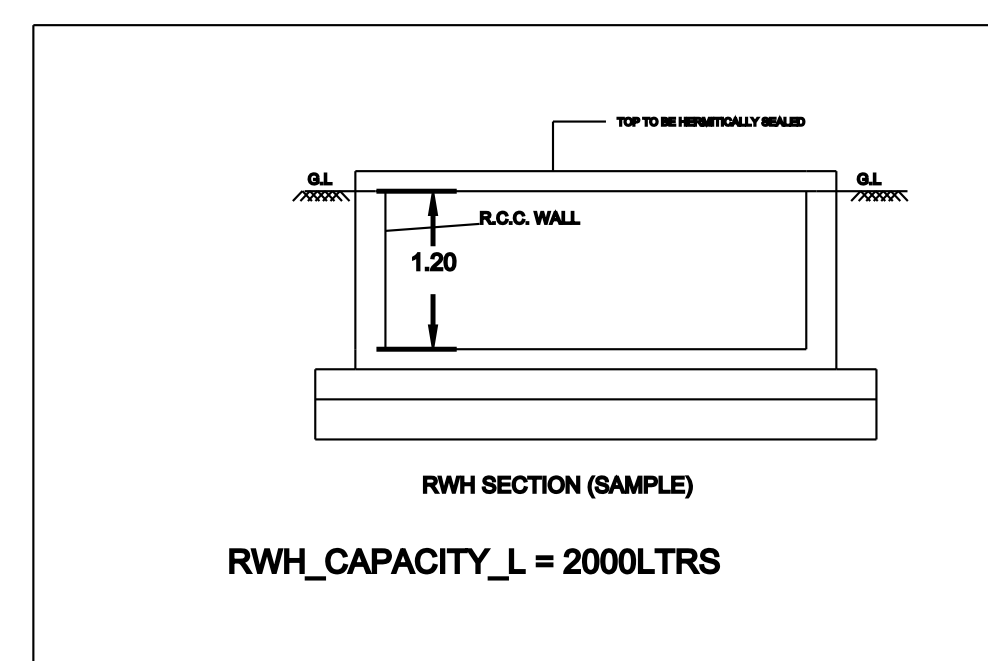

ENGINEER'S SIGN:

