
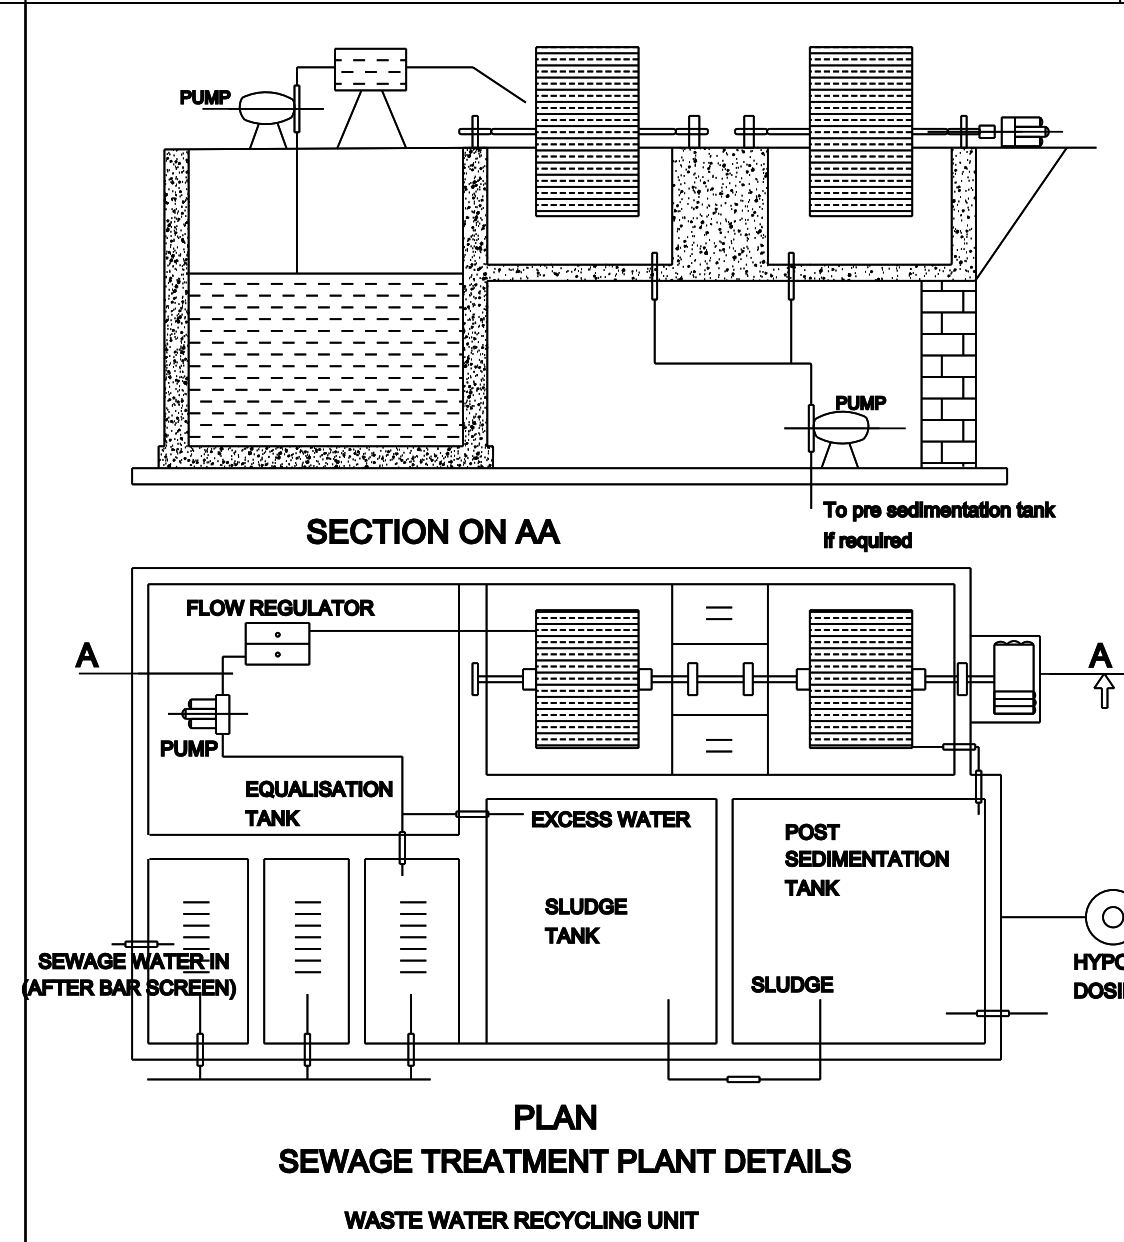
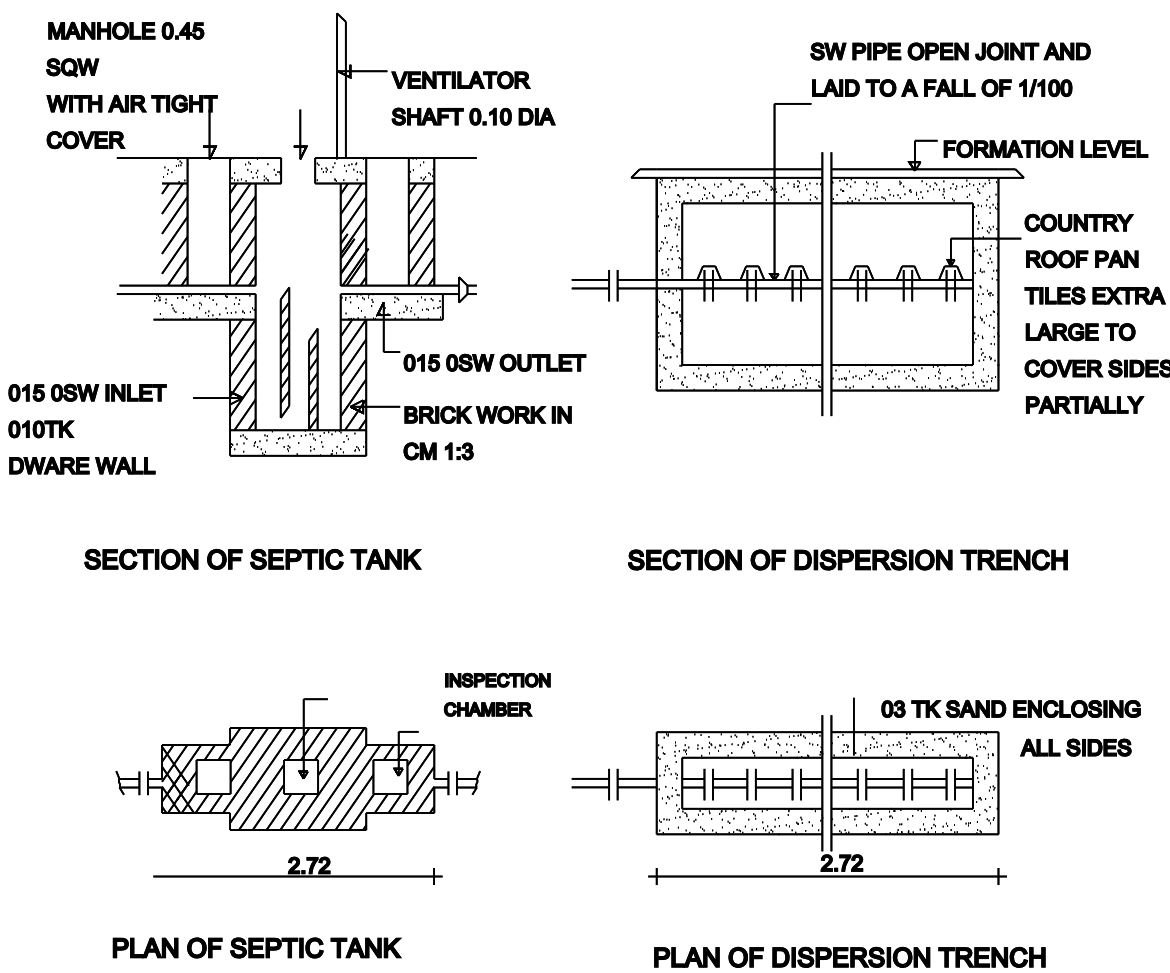
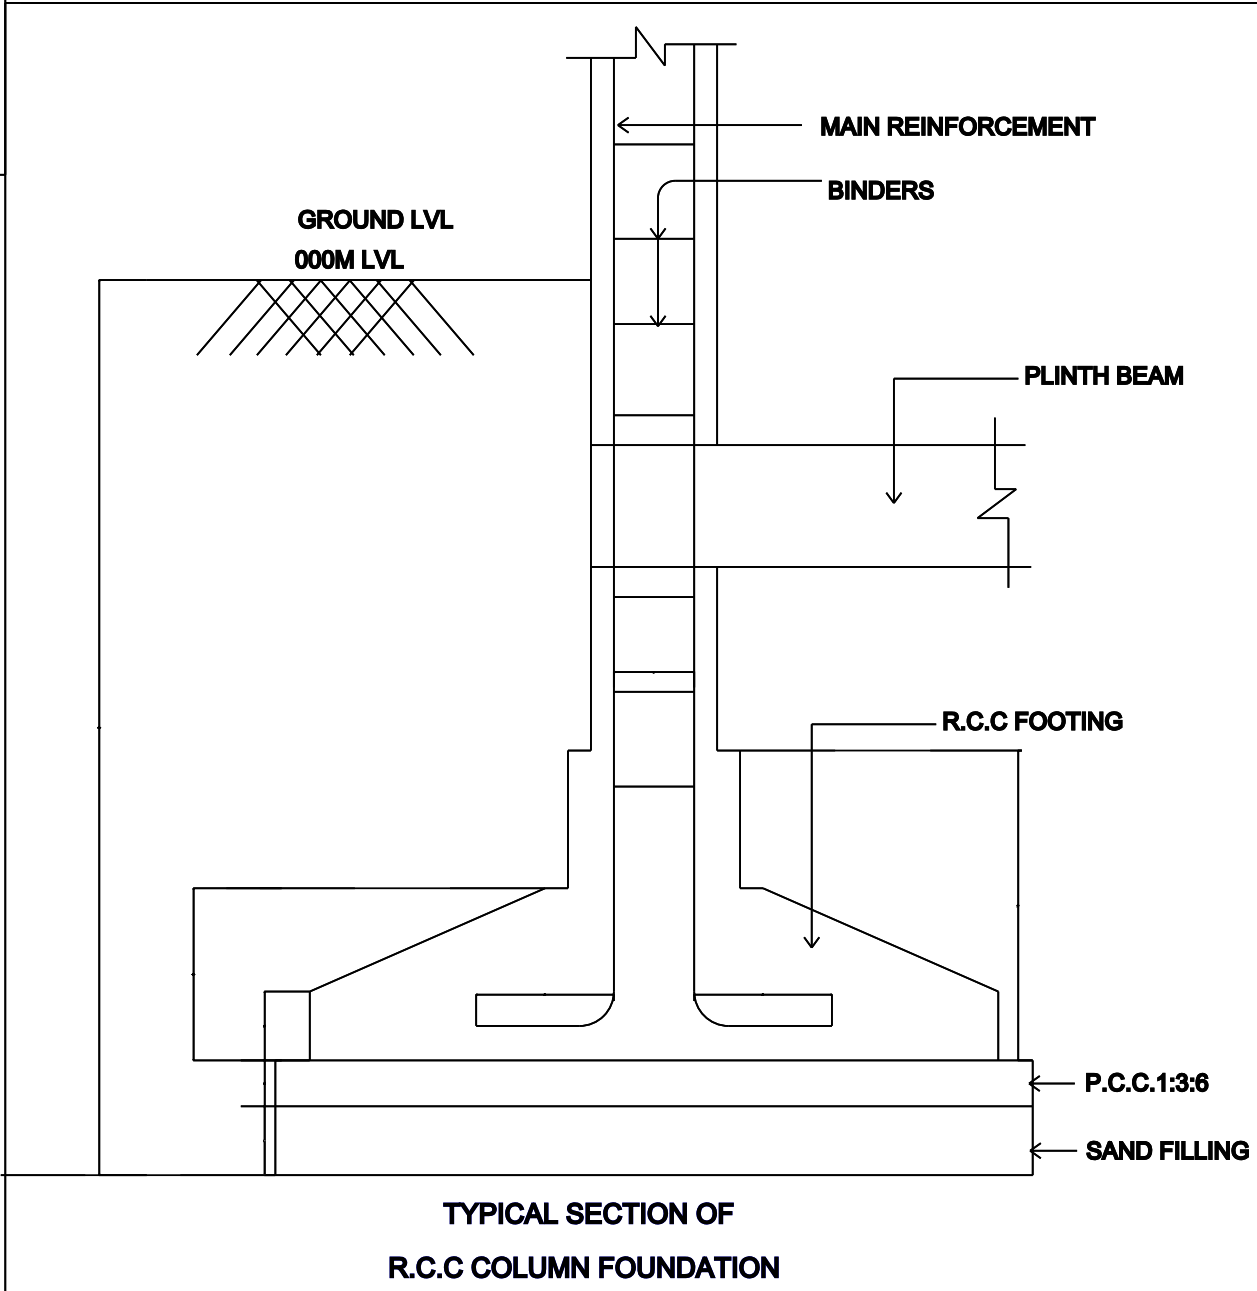
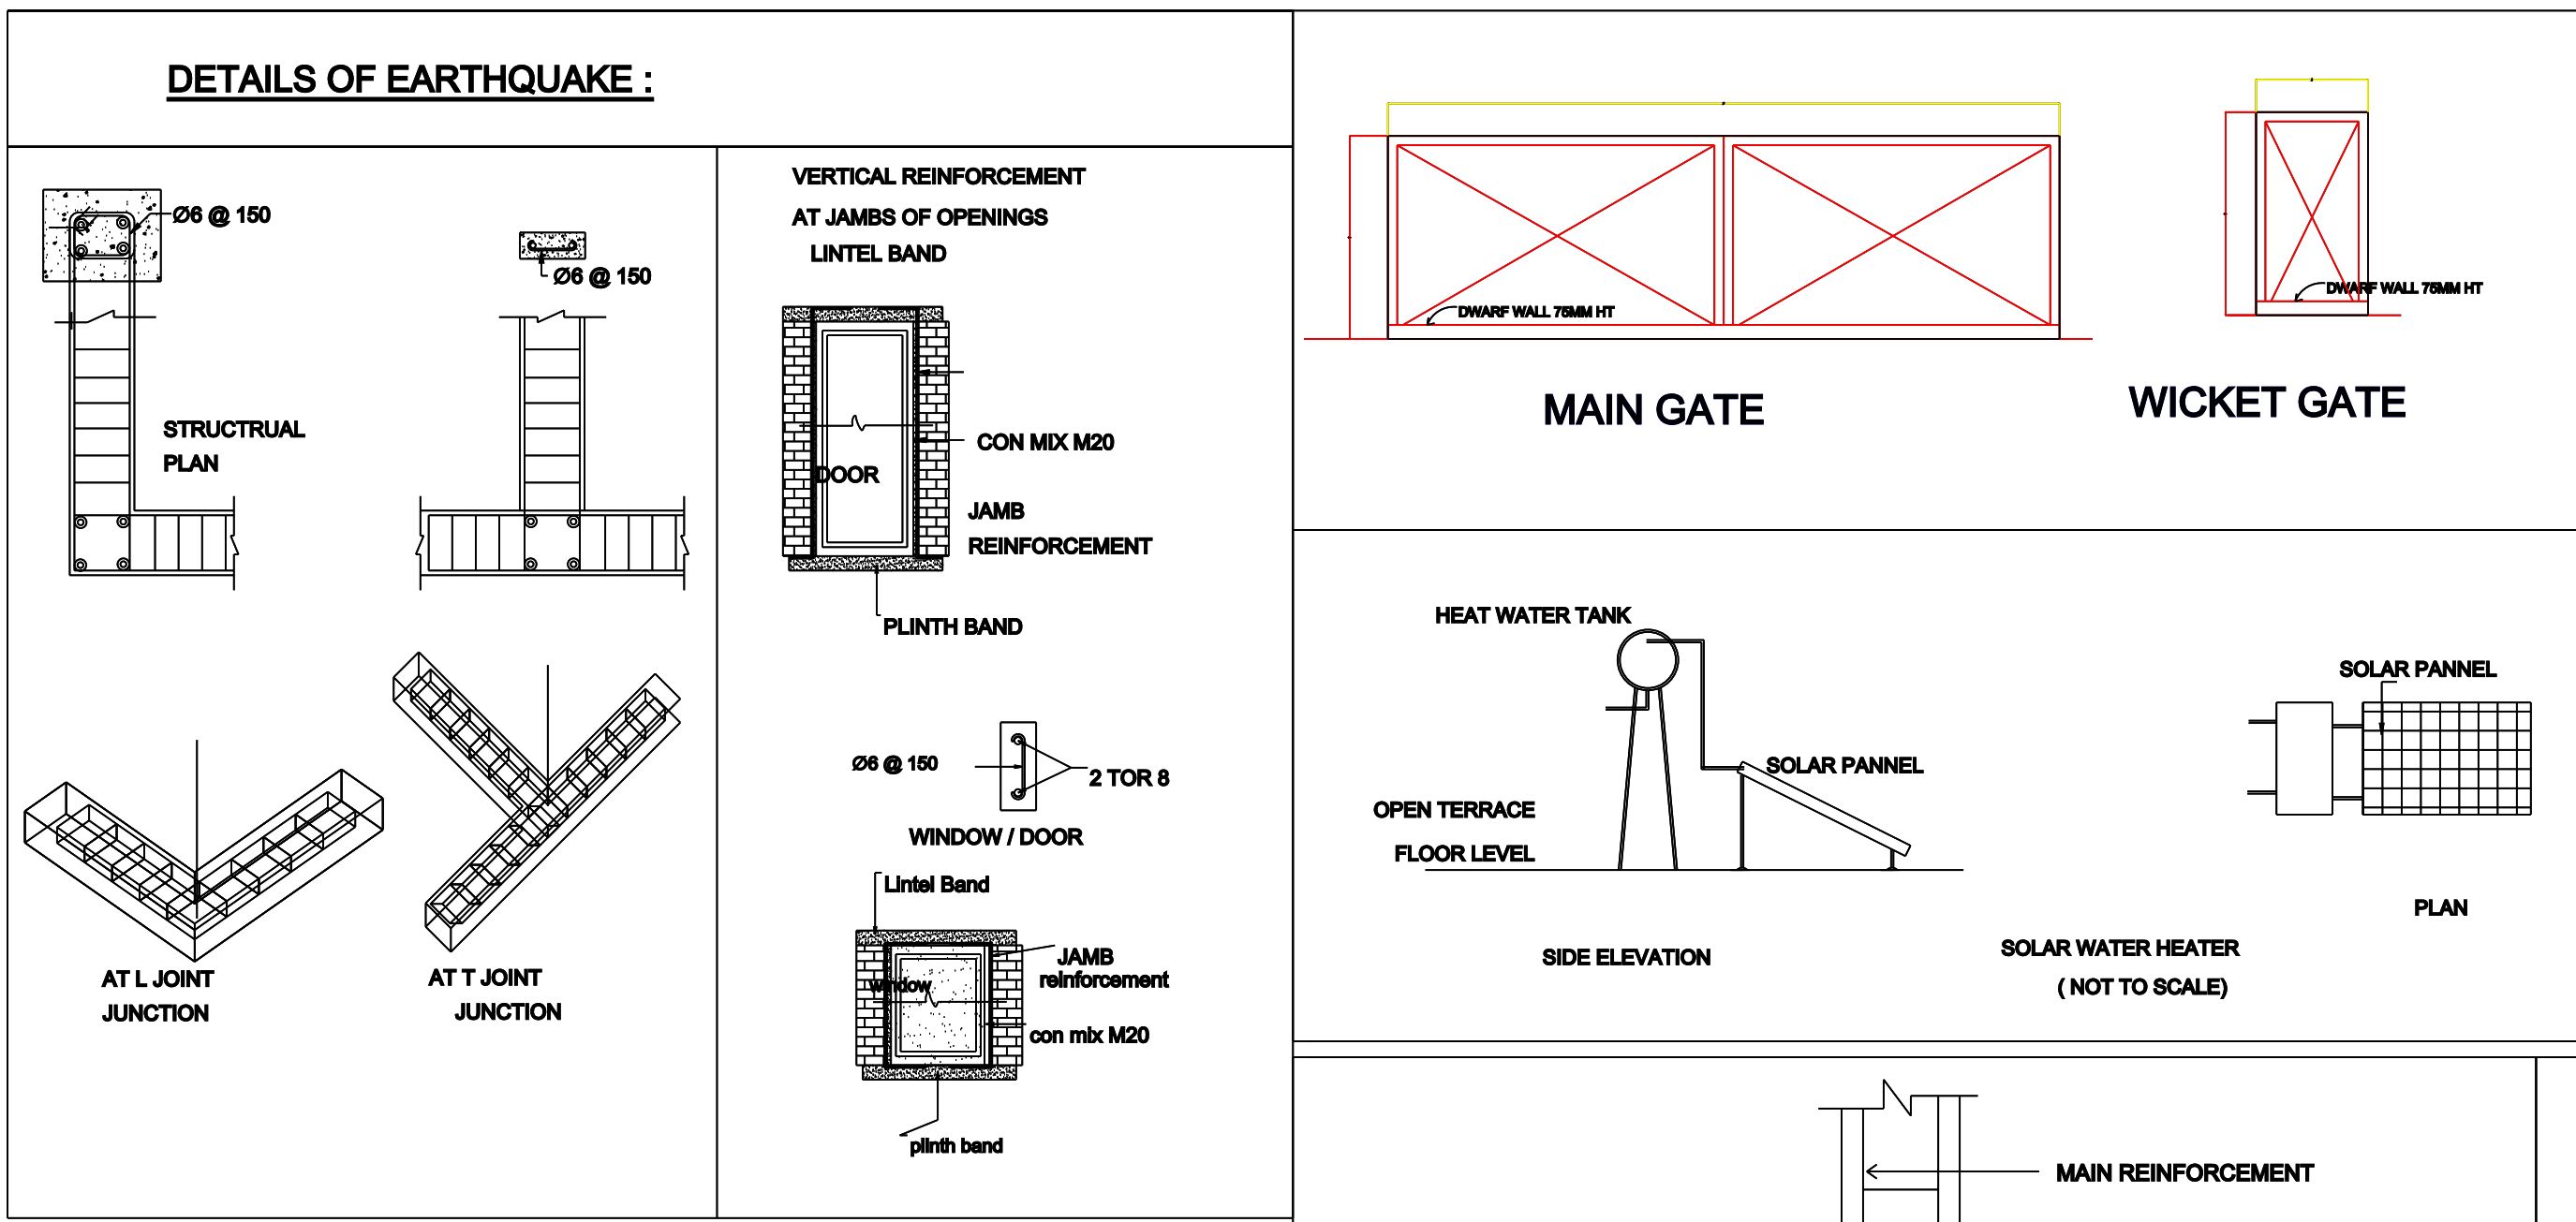
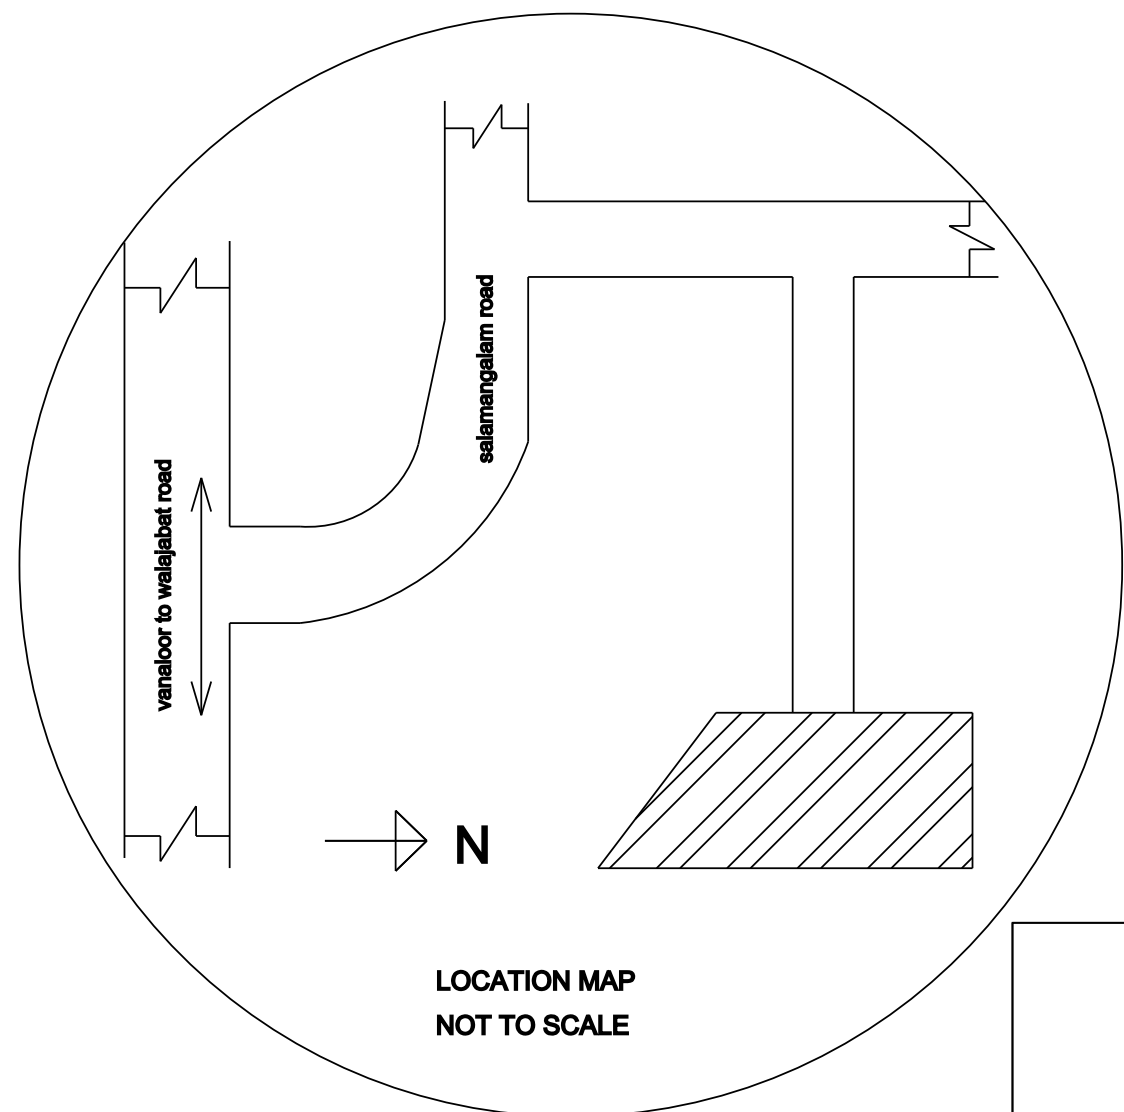
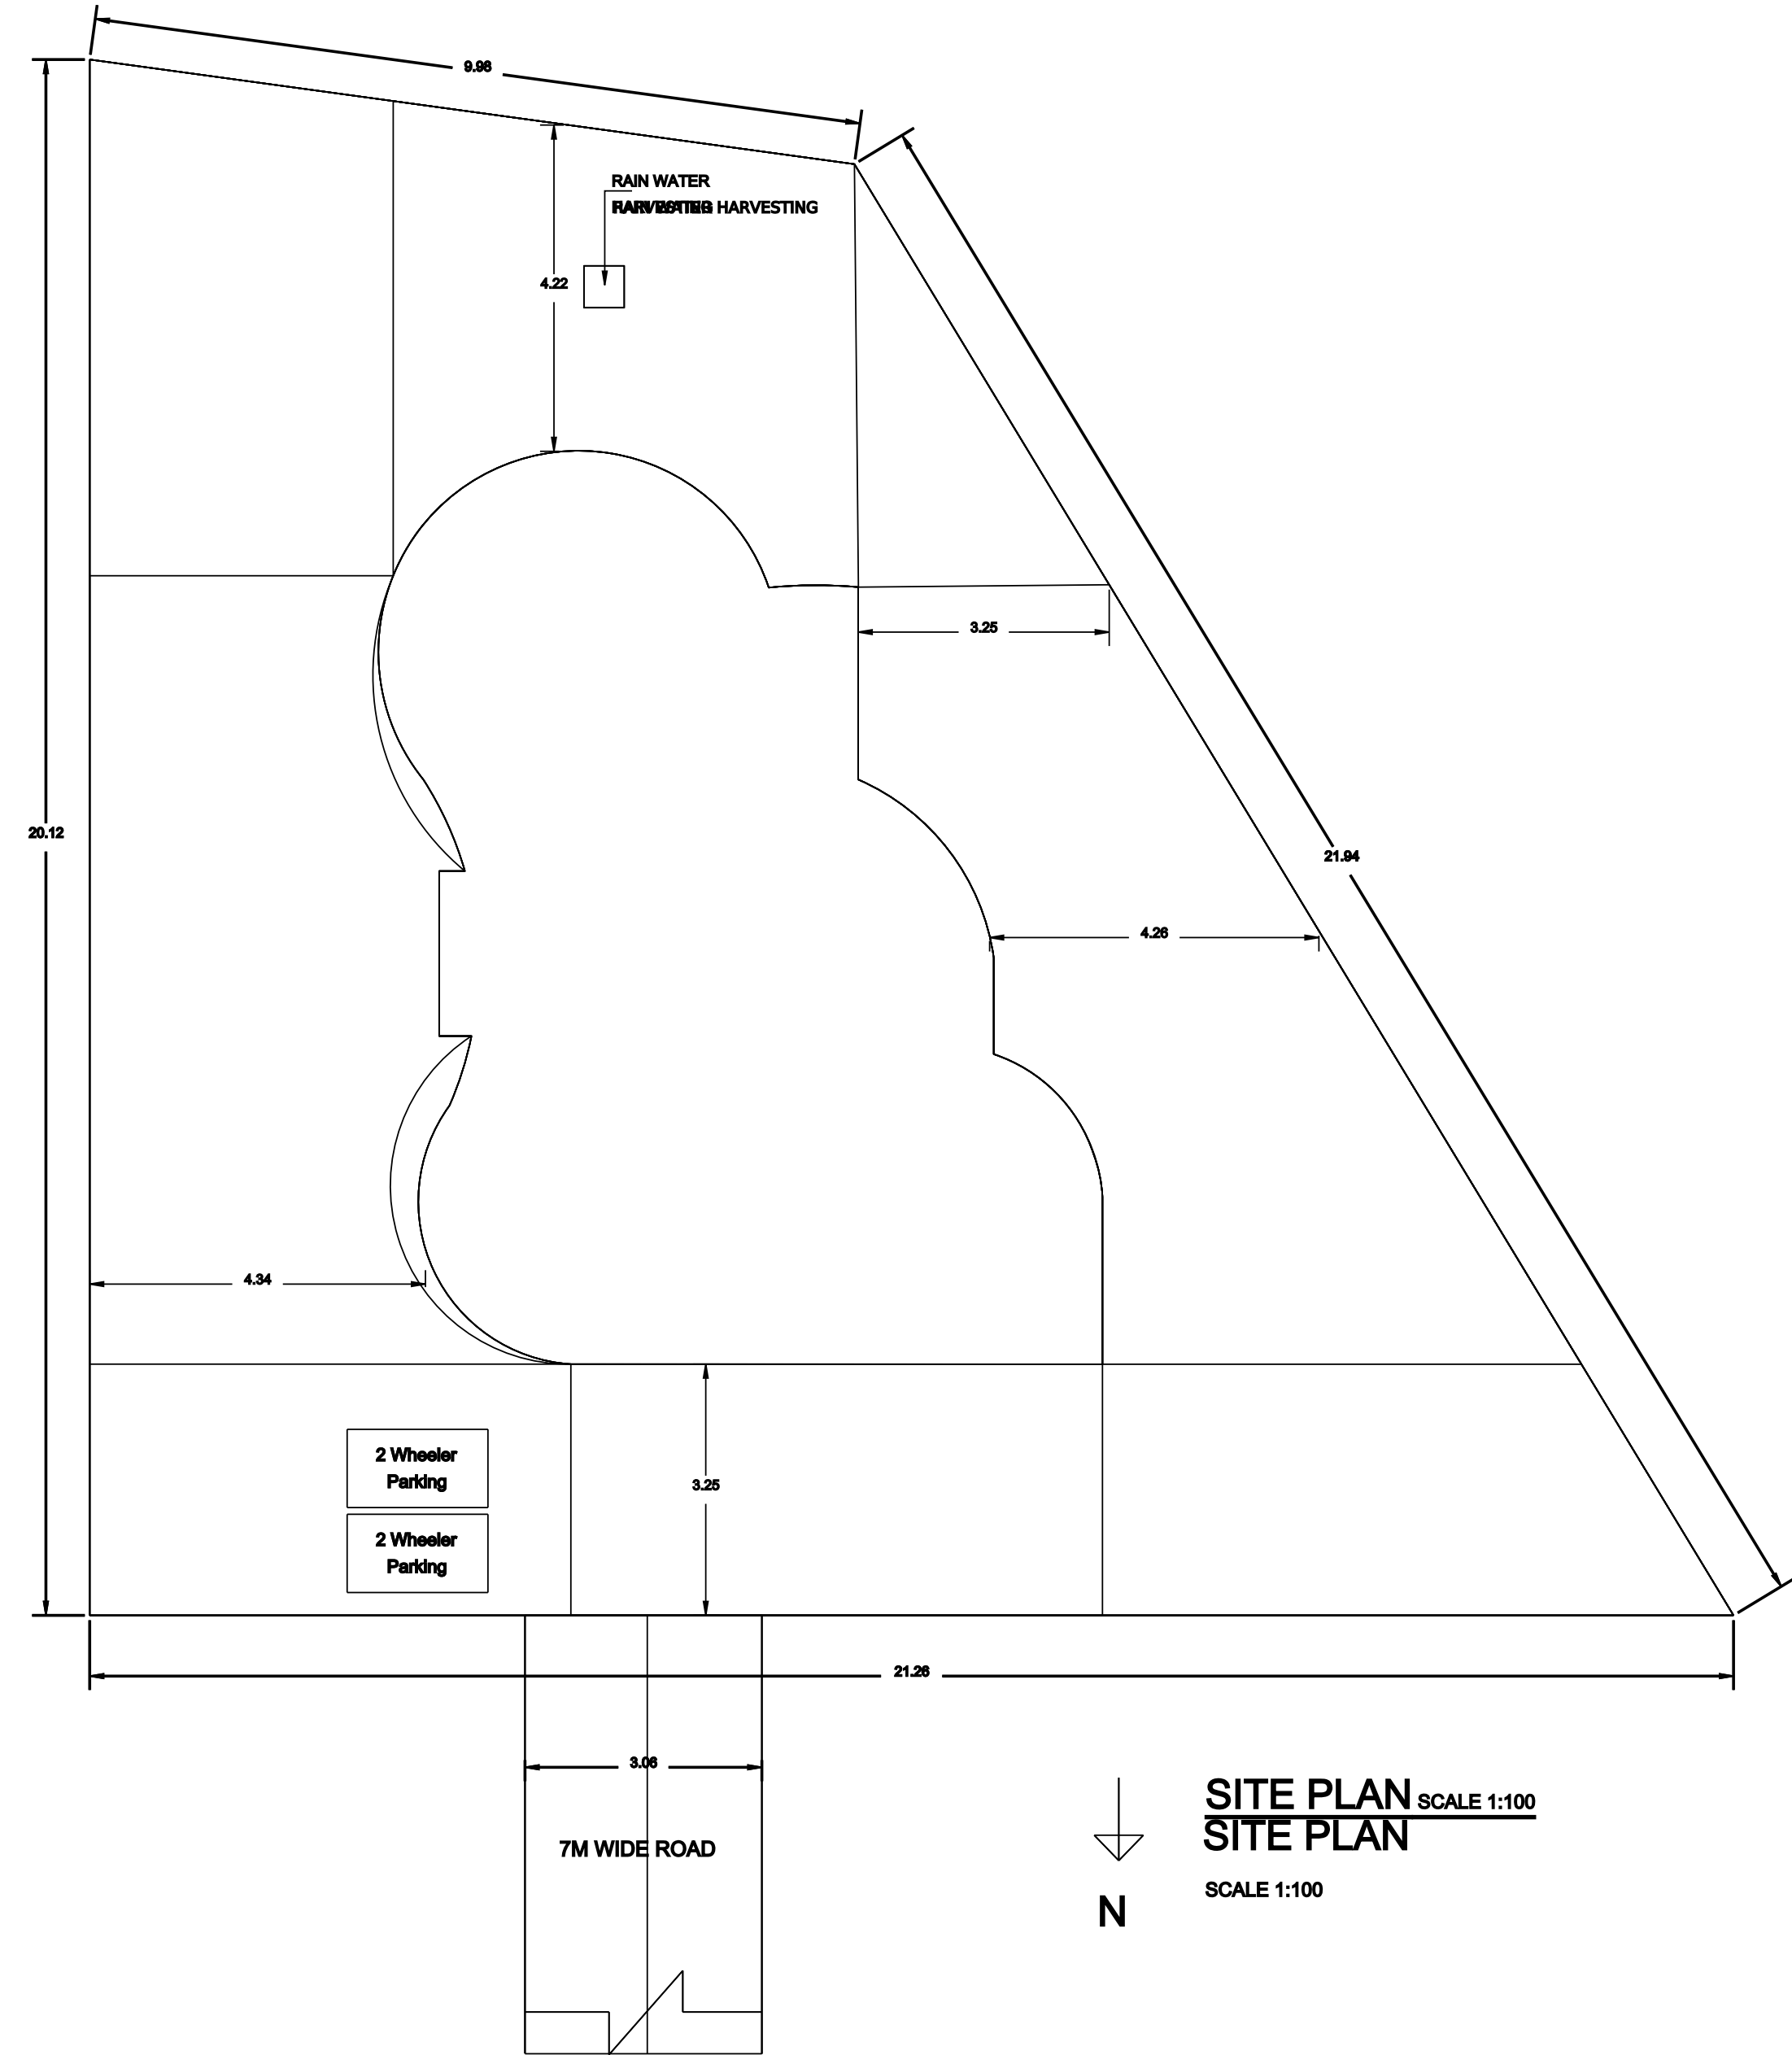


PLAN SHOWING THE PROPOSED CONSTRUCTION OF RCC ROOF GROUND FLOOR & FIRST FLOOR RESIDENTIAL BUILDING IN PLOT NO:88,
PATTA NO: 6279,OLD S.F.MO:567/1C & NEW S.F.NO:567/1C1A1B2, BAVANI NAGAR, PADAPPAI VILLAGE AND PANCHAYAT, KUNDRATHUR TALUK,KANCHEEPURAM DISTRICT

APPLICANT NAME: RAMYA S

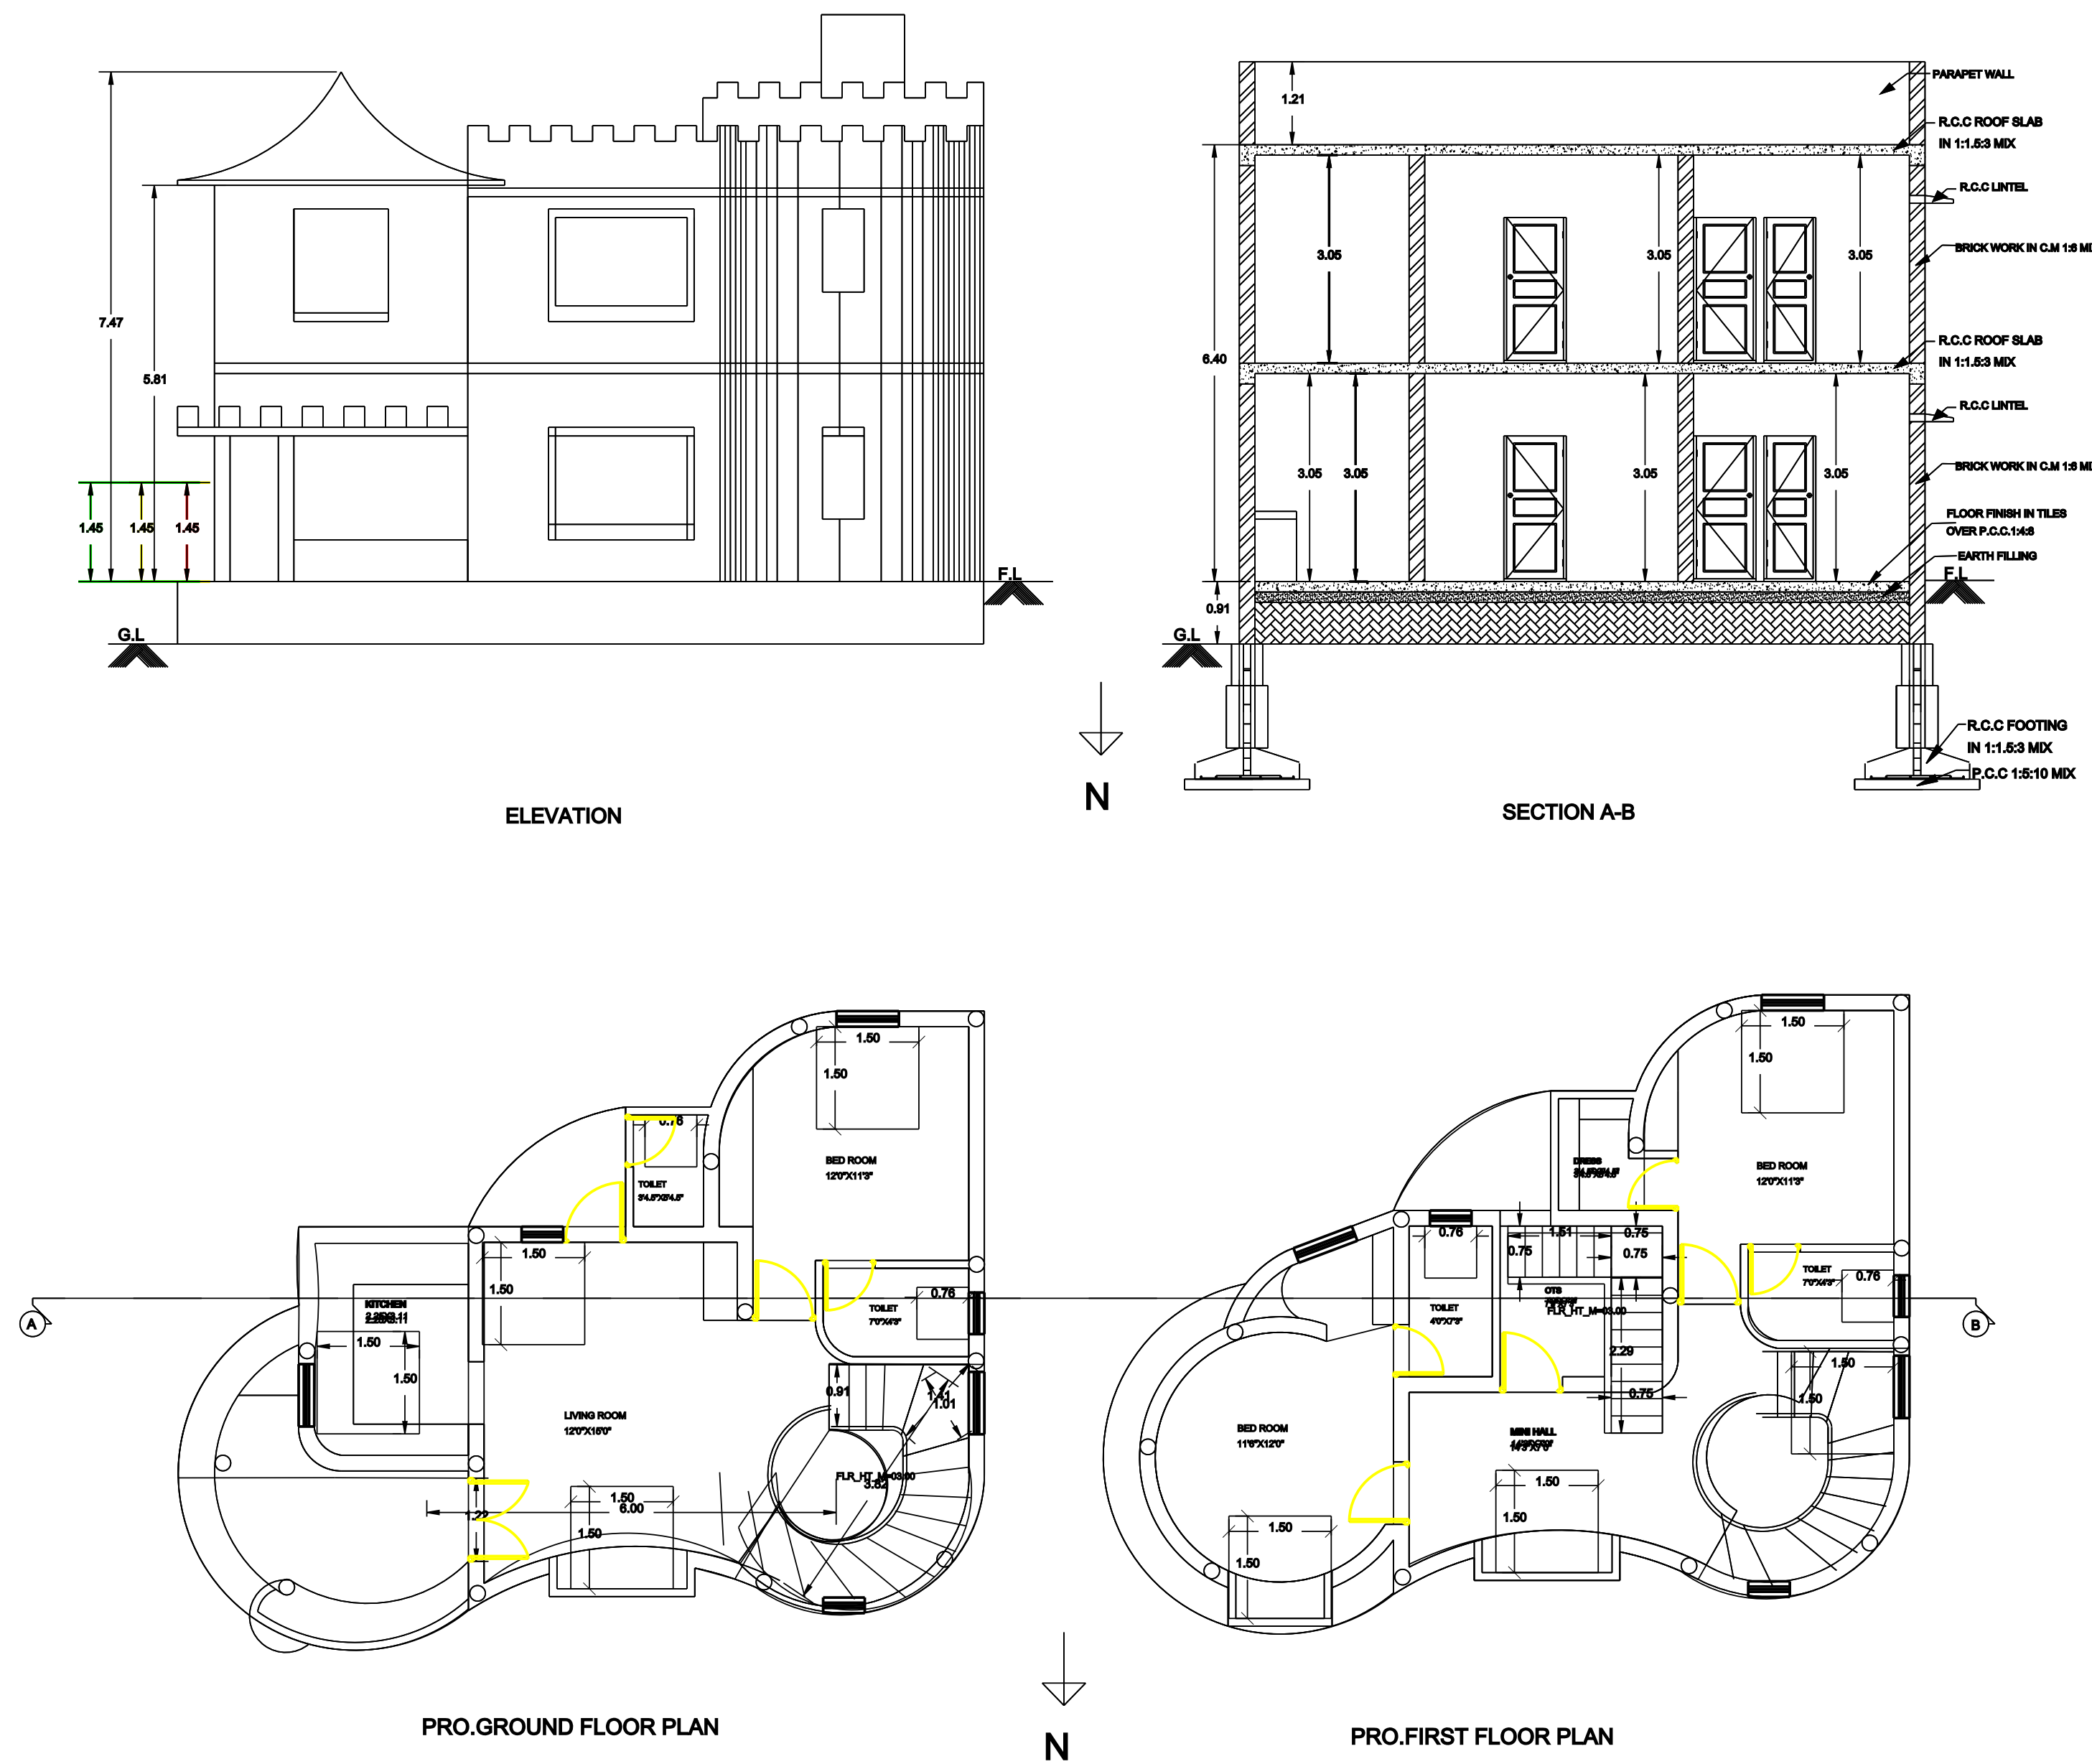

AREA STATEMENT		
	SQ.FT	SQ.MT
PLOT AREA (AS PER DOCUMENT)	3750.00	348.51
PRO. GROUND FLOOR AREA	822.38	76.42
PRO. FIRST FLOOR AREA	822.38	76.42
TOTAL FLOOR AREA	1644.76	152.85
PLOT COVERAGE	21 %	
FSI	0.2	
NON FSI AREA		
PRO. PARKING AREA	0	0
PRO. HEAD ROOM	0	0
NET TOTAL FSI & NON FSI AREA	0	0

- SPECIFICATIONS:**
1. R.C.C FOOTINGS FOR FOUNDATION IN M20 MIX
 2. R.C.C. COLUMNS IN M20 MIX
 3. R.C.C. ROOF SLAB AND BEAMS IN M20 MIX
 4. 9" BRICK WORK IN C.M 1:5 IN SUPER STRUCTURE
 5. COUNTRY WOOD DOORS WITH FLUSH SHUTTERS
 6. COUNTRY WOOD GLAZED WINDOWS
 7. INTERNAL PLASTERING IN C.M 1:4
 8. EXTERNAL PLASTERING IN C.M 1:5
 9. WEATHERING COURSE IN BRICK JELLY LIME CONCRETE 1:3 MIX
 10. WEATHERING TILES IN 9"X9" BURNT CLAY TILES IN LAID IN 1:3 MIX

JOINERY DETAILS:		
	DESCRIPTION	IN METER
MD	MAIN DOOR	1.00X2.13
D1	DOOR	0.91X2.13
D2	TOILET DOOR	0.76X2.13
O	OPENING	0.91X2.13
W	WINDOW	1.83X1.22
W1	WINDOW	1.83X0.91
W2	WINDOW	1.22X1.22
V	VENTILATOR	0.91X0.61

COLOUR INDEX:		
SITE BOUNDARY		
PRO.R.C.C ROOF G.F BUILDING		
RAINWATER STORAGE PIT		
ROAD		

OWNER : **RAMYA S**

ARCHITECT:

M.DILLI BABU,
REG NO: CA/2013/59837
RA003772024
DB ARCHITECT,(REG.OFFICE)
GROUND FLOOR,
NO.2/59 GURUKAL STREET,
MANIMANGALAM,CHENNAI: 601301
E-Mail: dilli.b.arch@gmail.com, dbarchitect2020@gmail.com
Website:www.dbarchitect.com
MOBILE: 7010428613,9952946113
LICENSED SURVEYOR

BARCH

DBA ARCHITECT

DESIGN TO BUILD

