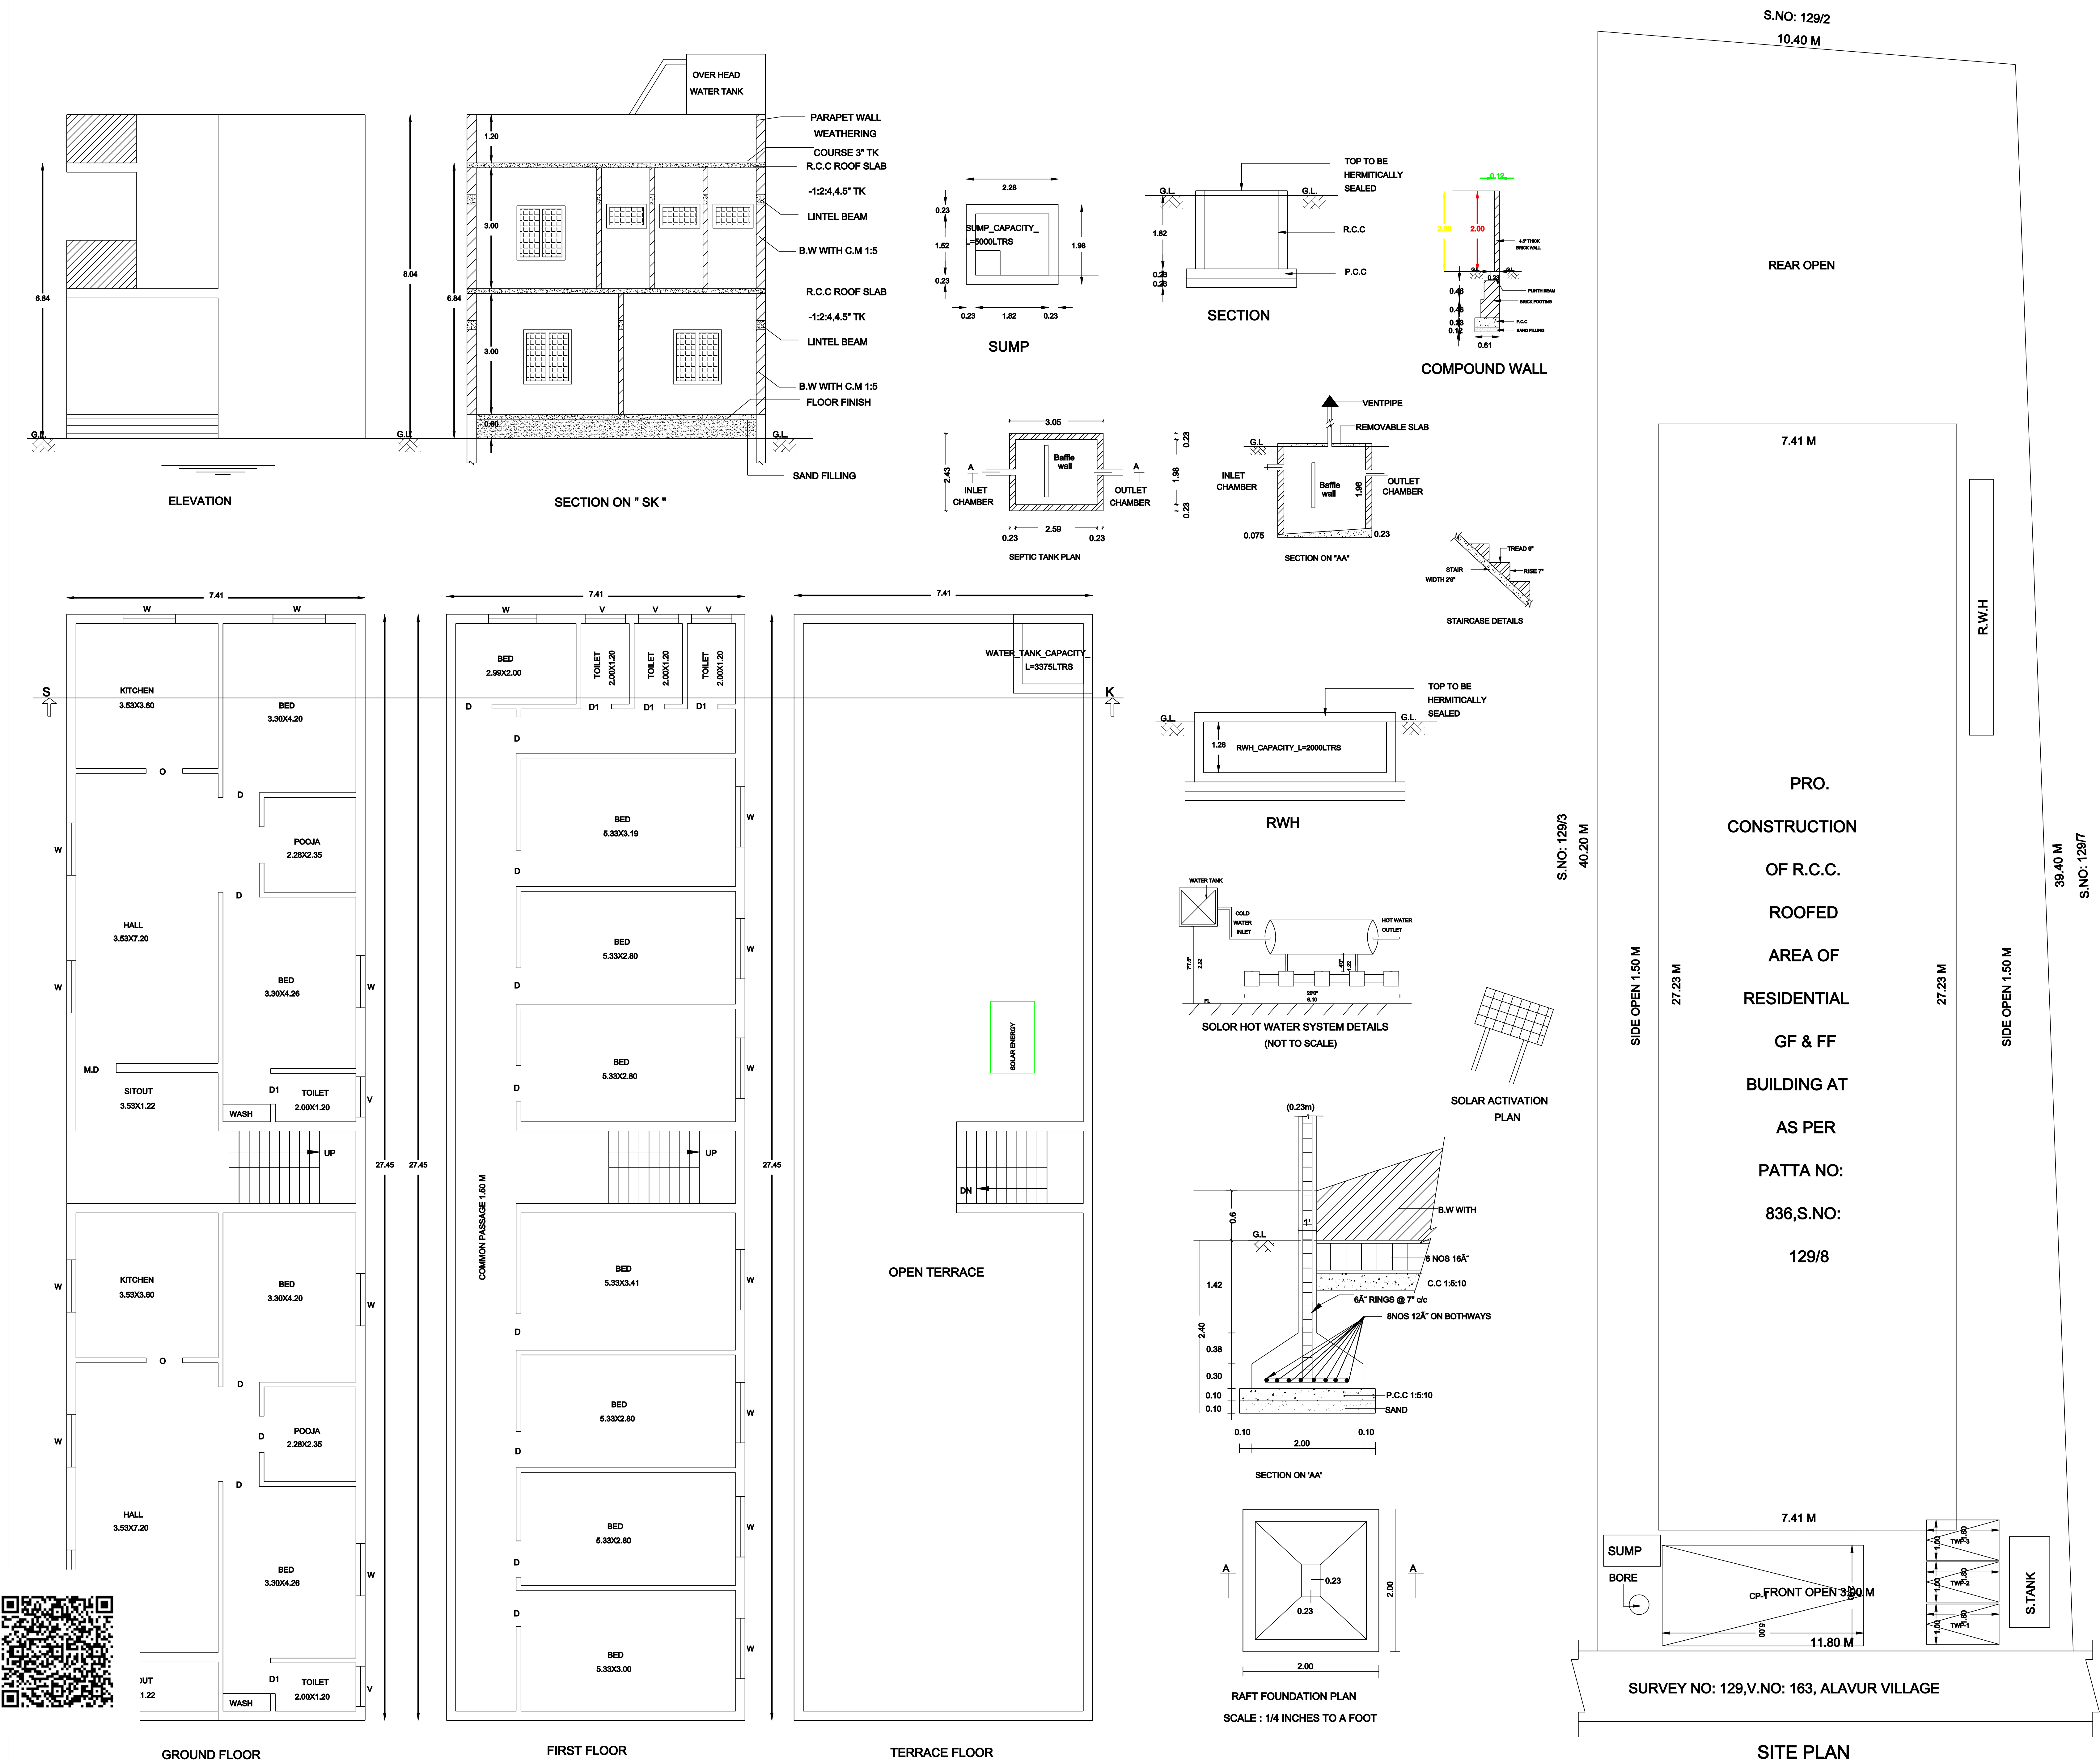


PLAN SHOWING THE PROPOSED CONSTRUCTION OF R.C.C ROOF RESIDENTIAL GROUND FLOOR & FIRST FLOOR BUILDING

AT AS PER PATTa NO: 836, S.NO: 129/8,V.NO: 163, ALAVOOR VILLAGE, WALAJABAD TALUK & KANCHEEPURAM DISTRICT.



AREA STATEMENT DETAIL :-		
AS PER DOCUMENT	485.62 Sq.mt	5227.20 Sq.ft
AS PER PATTa	485.62 Sq.mt	5227.20 Sq.ft

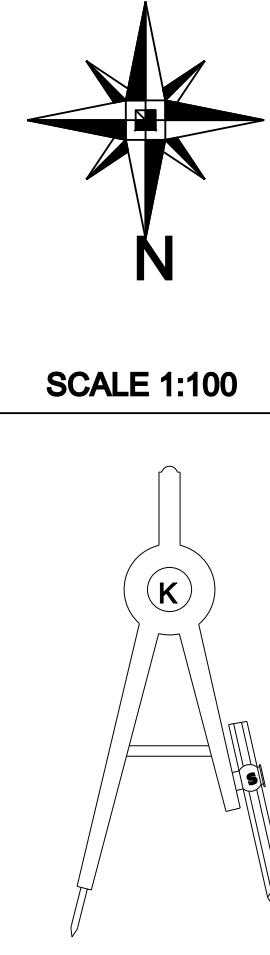
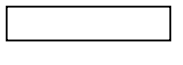
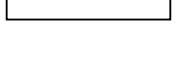
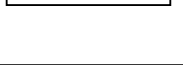
AREA STATEMENT OF THE PROPOSED BUILDING DETAIL :-			
SL.NO	DESCRIPTION	RESIDENTIAL AREA IN SQ.M	RESIDENTIAL AREA IN SFT
1.	GROUND FLOOR (Pro)	203.43	2189.72
2.	FIRST FLOOR (Pro)	203.43	2189.72
3.	TOTAL BUILT UP AREA	406.86	4379.44

TOTAL BUILT UP AREA - 406.86 Sq.mt / 4379.44 Sq.ft

COMPOUND WALL- [10.40+39.40+11.80+40.20] = 101.80 R.M

FSI DETAILS		PARKING DETAILS		
F S I (Floor Space Index) :- F S I :- 406.86 485.62 - FSI Area = 0.84		PARKING CATEGORY (RESIDENTIAL):- FSI AREA : 406.86 Sqm		
		Parking Description	Required	Provided
		Car Parking Stalls	01 Nos	01 Nos
		Two Wheeler Parking Stalls Provided	05 Nos	05 Nos

SCHEDULE OF JOINERY		
TYPE	DESCRIPTION	SIZE
M.D	ROLLING SHUTTER	1.83 x 2.10
D	DOOR	0.90 x 2.10
D1	DOOR - 1	0.75 x 2.10
W	WINDOW	1.20 x 1.35
V	VENTILATOR	1.00 x 0.60

COLOUR REFERENCE :		
* EXISTING ROAD		
* SITE BOUNDARY		
* PROPOSED BUILDING		

FOUNDATION	: COLUMN FOOTING OVER P.C.C AND SAND RC FOOTING OVER 150 THK P.C.C OVER 150 THK SAND
SUPER STRUCTURE	: BRICK WORKS IN CM 1:5 LINTELS, BEAMS AND SLABS IN RCC 1:2:4 P.C.C FLOORING FINISHED WITH MOSAIC TILES
PLASTERING	: INTERIOR WITH CM 1:4 EXTERIOR WITH CM 1:5 CEILING WITH CM 1:3 : 3 COATS OF DISTEMPER FOR INNER WALLS : BEST INDIAN TEAKWOOD

ALL DIMENSIONS ARE IN METER

APPLICANT SIGNATURE:-

REGISTER ENGINEER SIGNATURE:-