


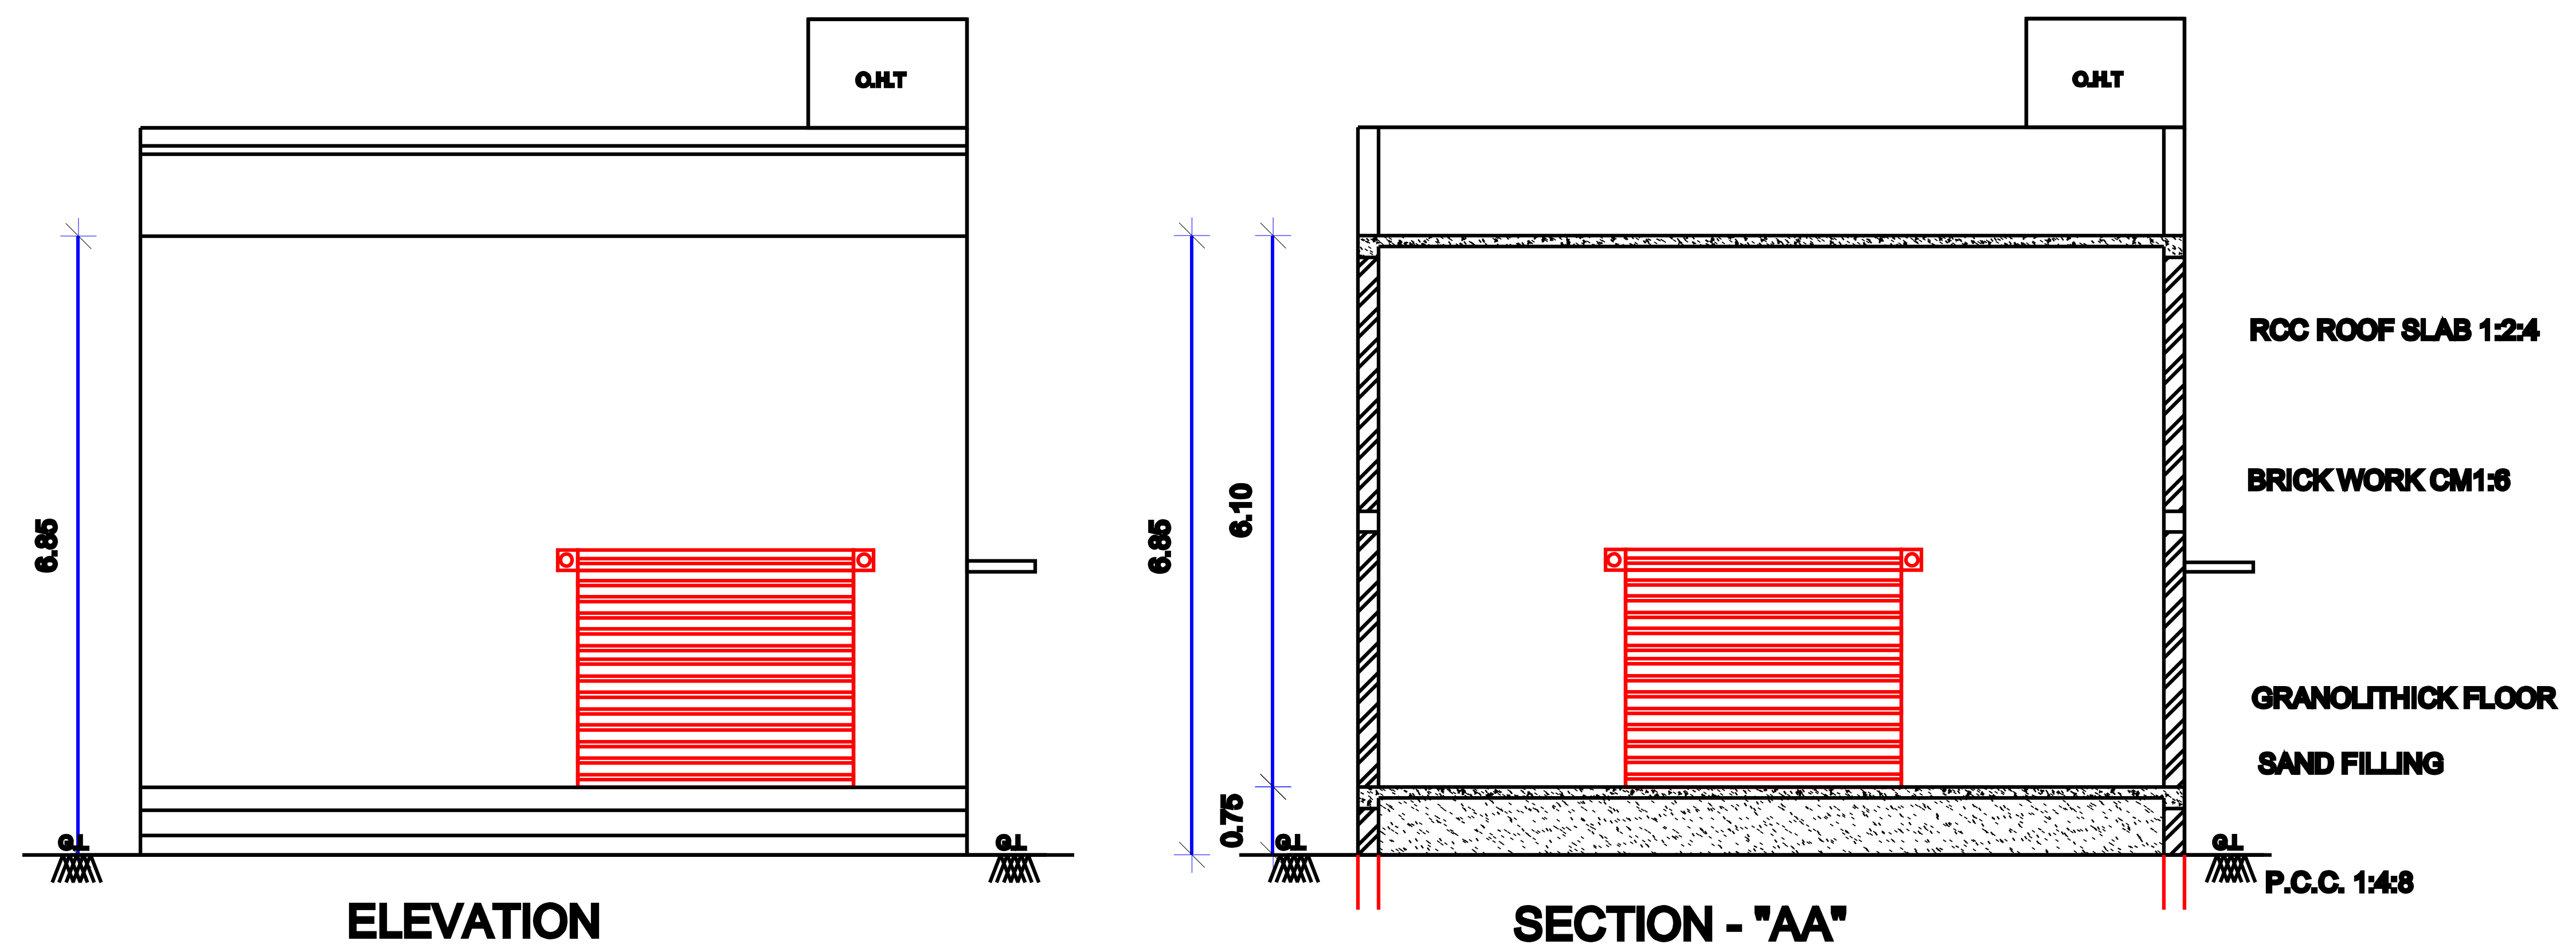


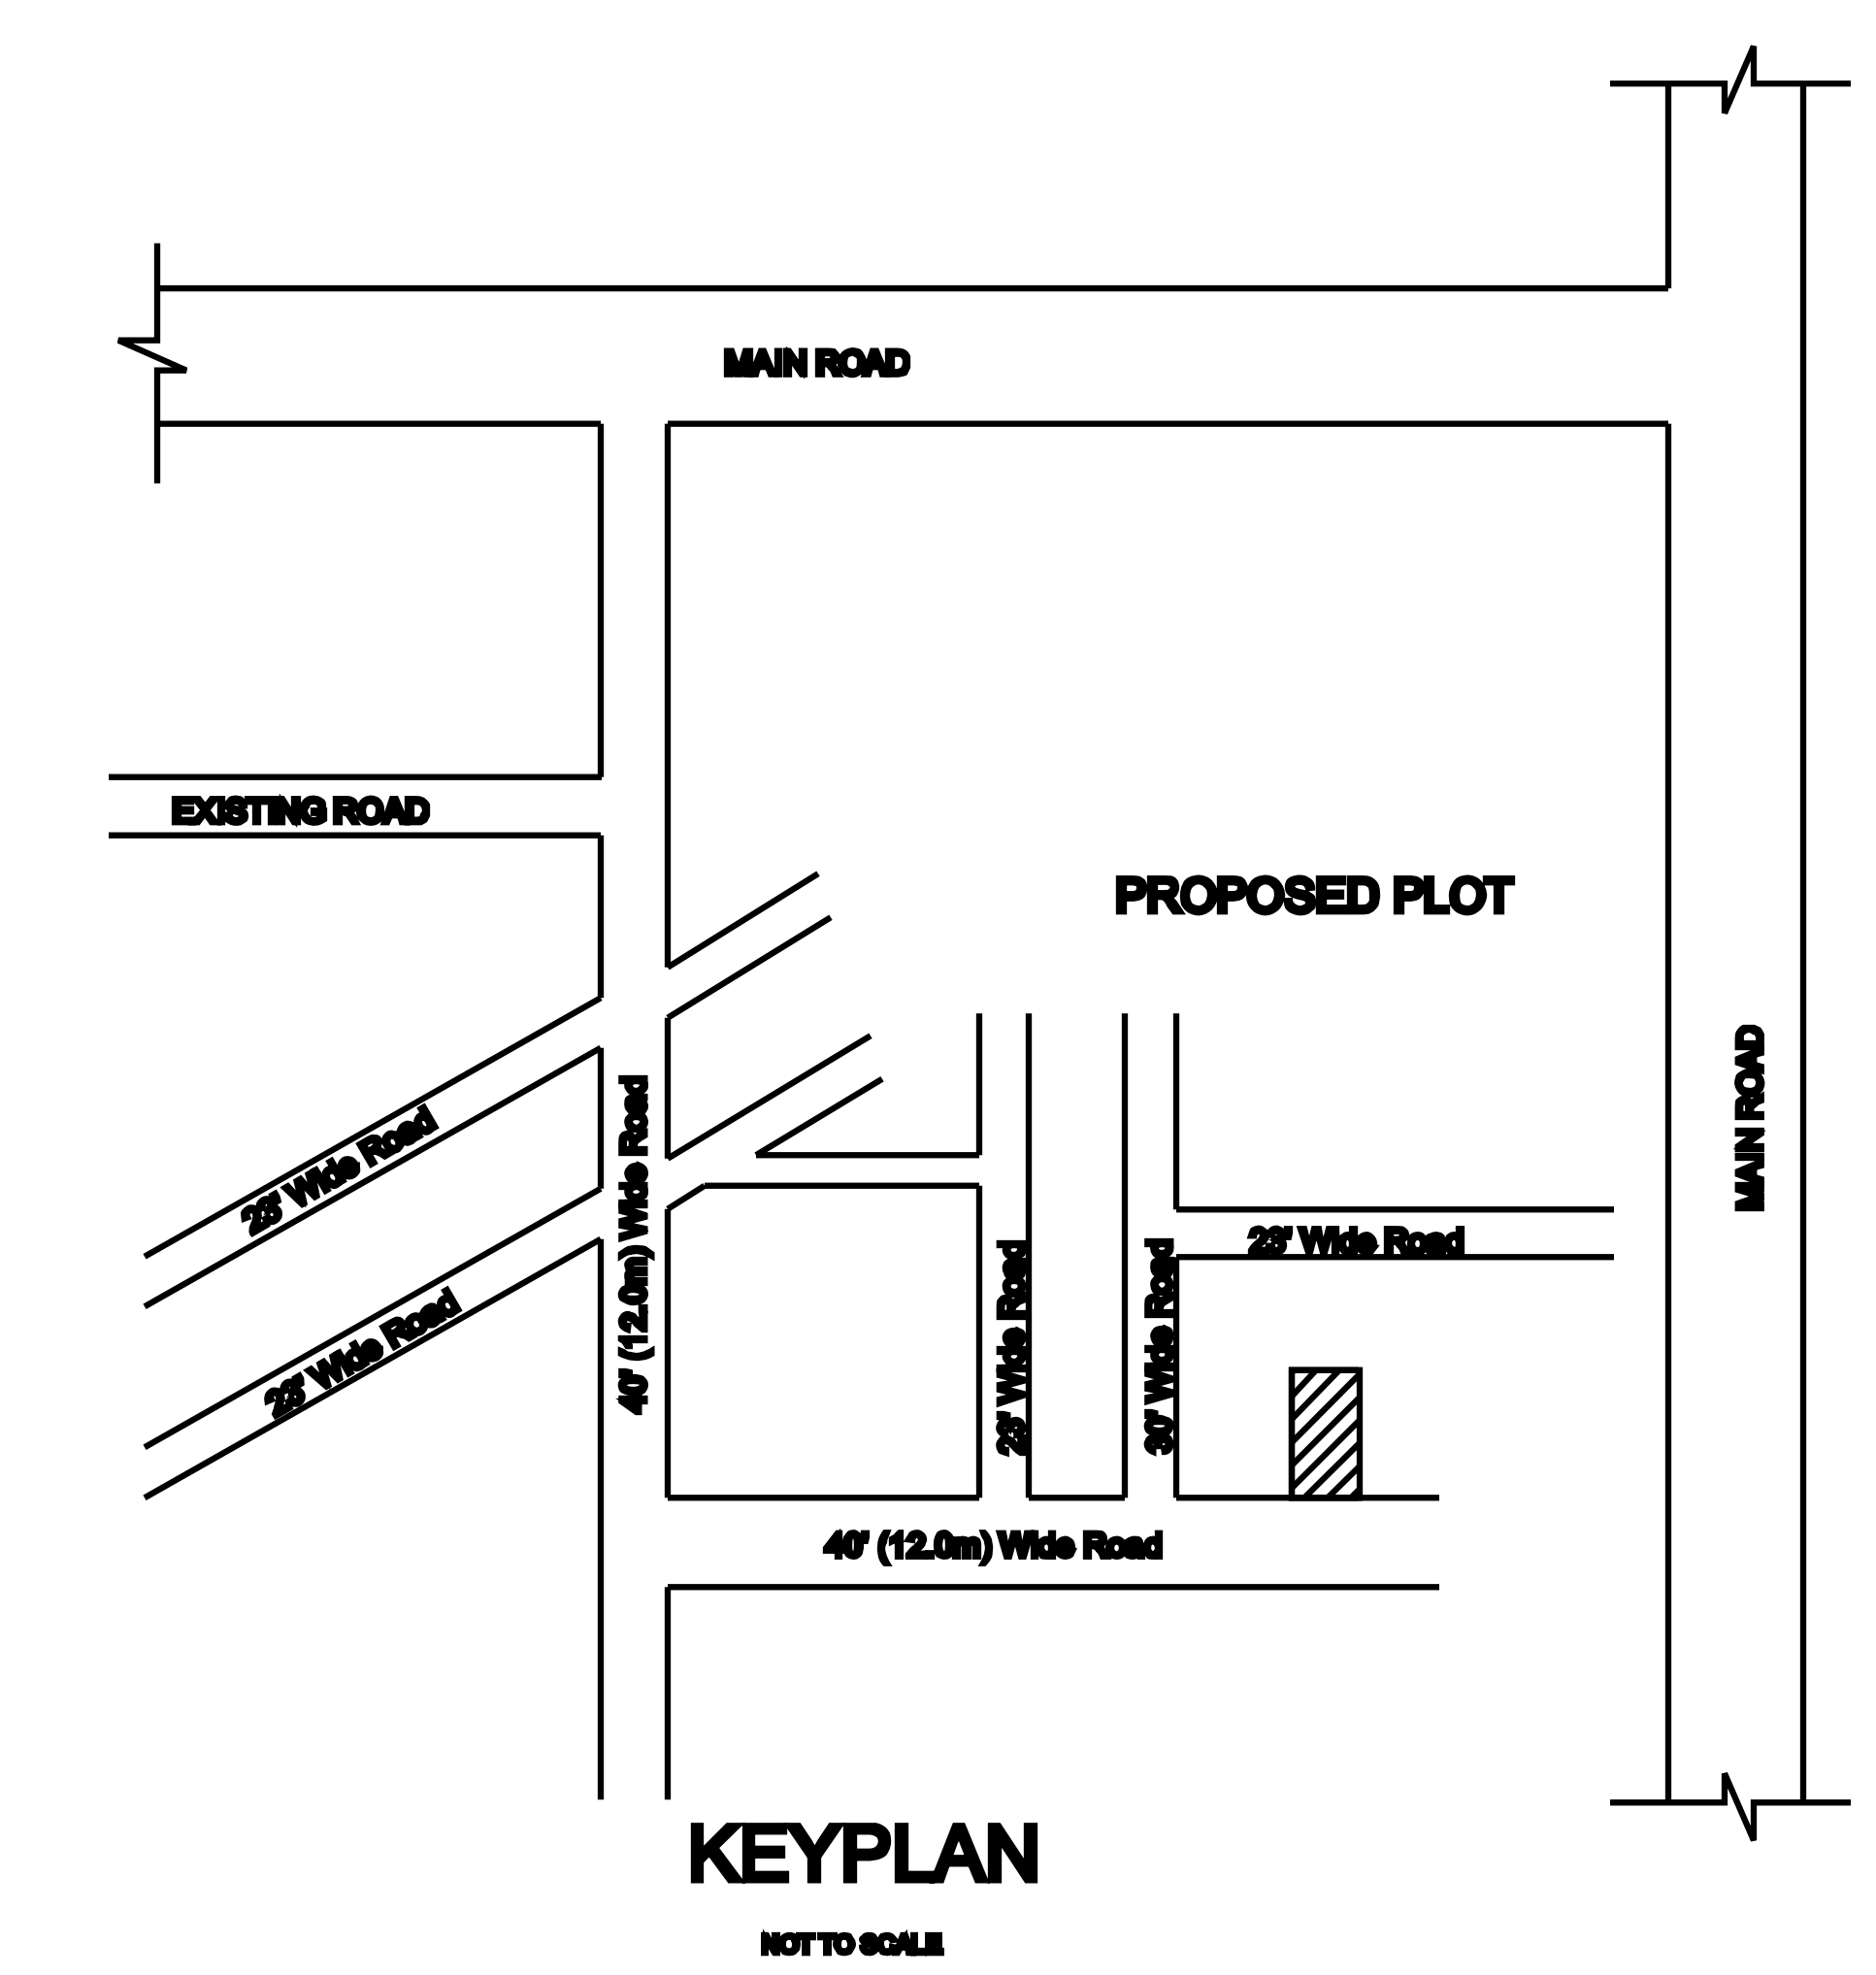

PLAN SHOWING THE PROPOSED CONSTRUCTION OF COMMERCIAL OFFICE & GODOWN BUILDING IN GROUND FLOOR AT PLOT No. 202 PATTA SURVEY Nos.358/19D COMPRISED IN PATTA Nos.10205 RAJALAKSHMI NAGAR, VALARPURAM VILLAGE, SRIPERUMBUDUR PANCHAYAT UNION, SRIPERUMBUDUR TALUK, KANCHEEPURAM DISTRICT.

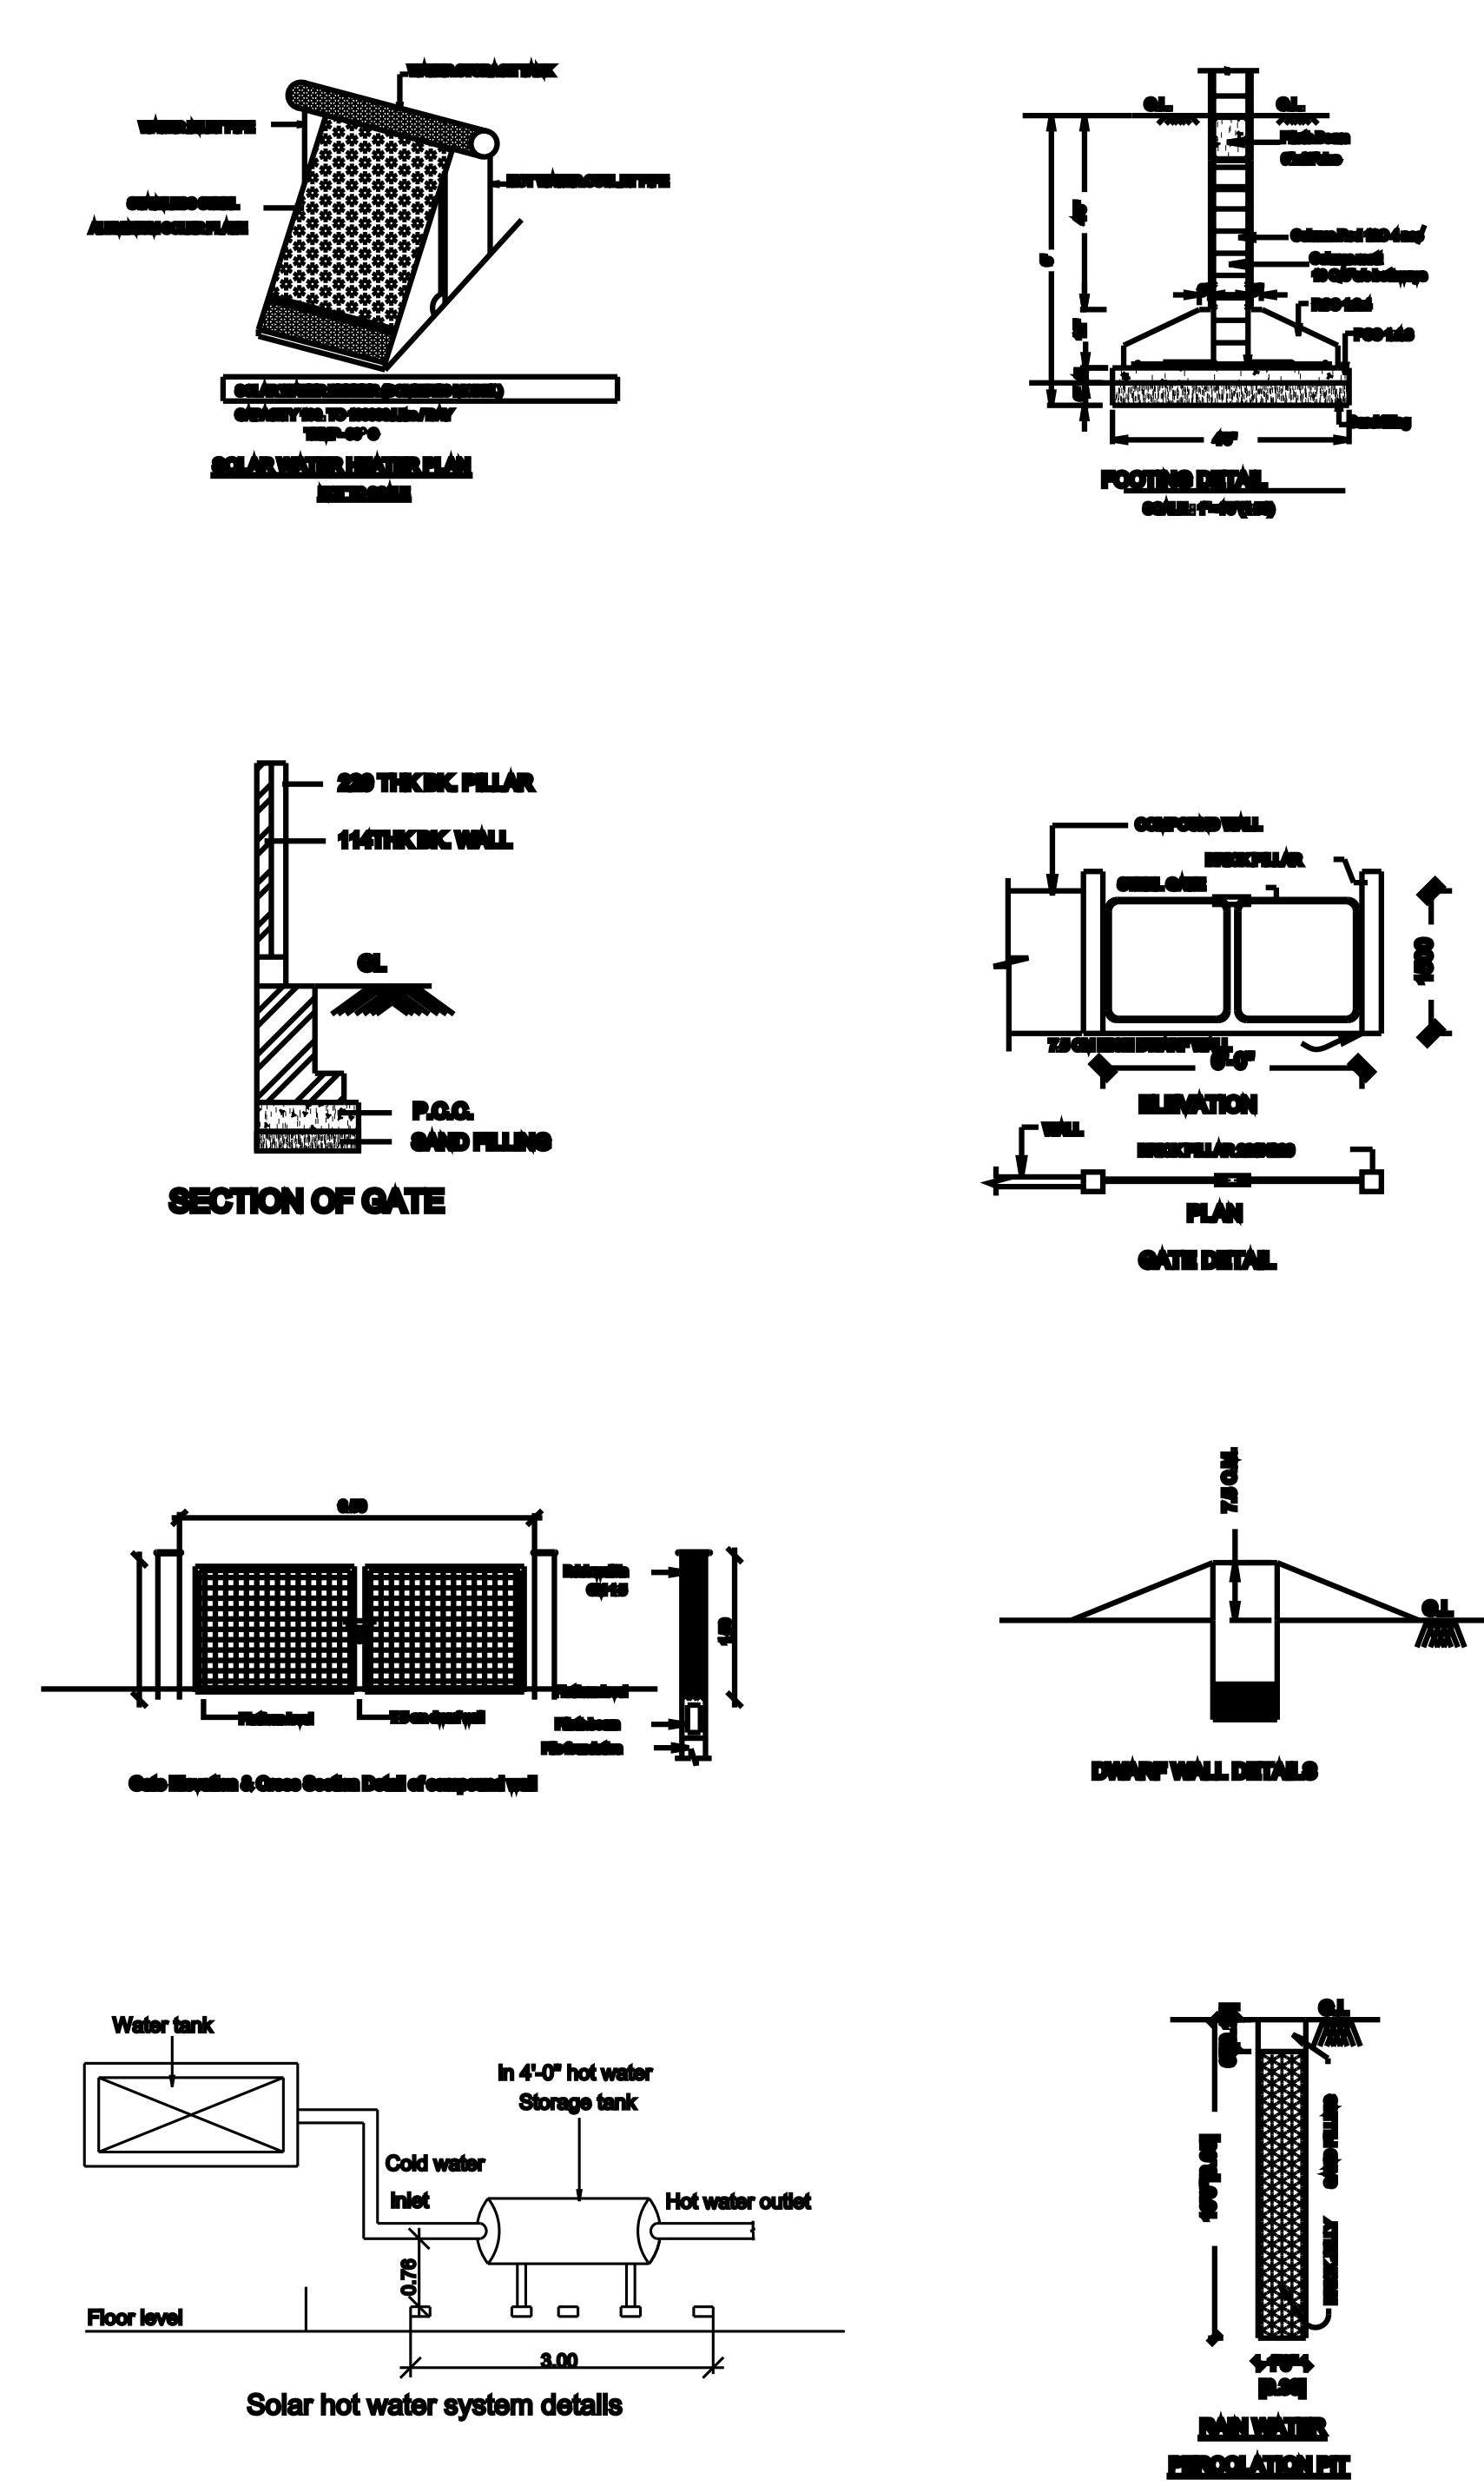

LAYOUT APPROVED BY DTCP		
LP/DTCP No.127/98		
AREA STATEMENT	SQ.Ft	SQ.M
PLOT No. 202	2400.00	223.04
GROUND FLOOR		
COMMERCIAL OFFICE & GODOWN AREA	1094.00	101.71
W/C AREA	43.36	4.03
TOTAL AREA	1137.36	105.74
PLOT COVERAGE	:47.30%	F S I : 0.47
COLOUR INDEX		
PROPOSED		
ROAD		
SITE BOUNDARY		
SPECIFICATION		
BRICK WORK	: C/M 1:5 FOR SUPER STRUCTURE	
PLASTERING	: C/M 1:5 FOR WALLS & 1:3 FOR CEILING	
CEMENT PAINT	: 2 COATS FOR WALLS & 1 EXTRA COAT FOR CEILING	
R.C.C.	: 1:2:4 FOR SLABS & LINTELS	
WOOD WORK	: ALL WOOD WORKS IN BEST QUALITY TIMBER	
WEATHERING	: BLUE LIME MORTAR OVER ROOF	
COURSE	: SLAB ONE LAYER OF COUNTRY TILES	
STEPS	: RISER 7", TREAD 10" & WIDTH 3'	
SCHEDULE OF JOINERY		SCALE
DETAIL		SIZE
S	SHUTTER	3.00x2.10
MD	MAIN DOOR	1.00x2.10
D	DOOR	0.90x2.10
D1	DOOR	0.70x2.10
W1	WINDOW	1.22x1.22
V	VENTILATOR	0.60x0.60
		1"= 60" (1:100)
		ALL DIM IN METERS
OWNER Mrs. CHANDA DUBEY		
REGISTERED ENGINEER		
KABILAN PLANNERS & CONSULTANTS		
No.48,Bazaar Street,Kundrathur Chennai -6		
Mobile : 9840869525		
9		

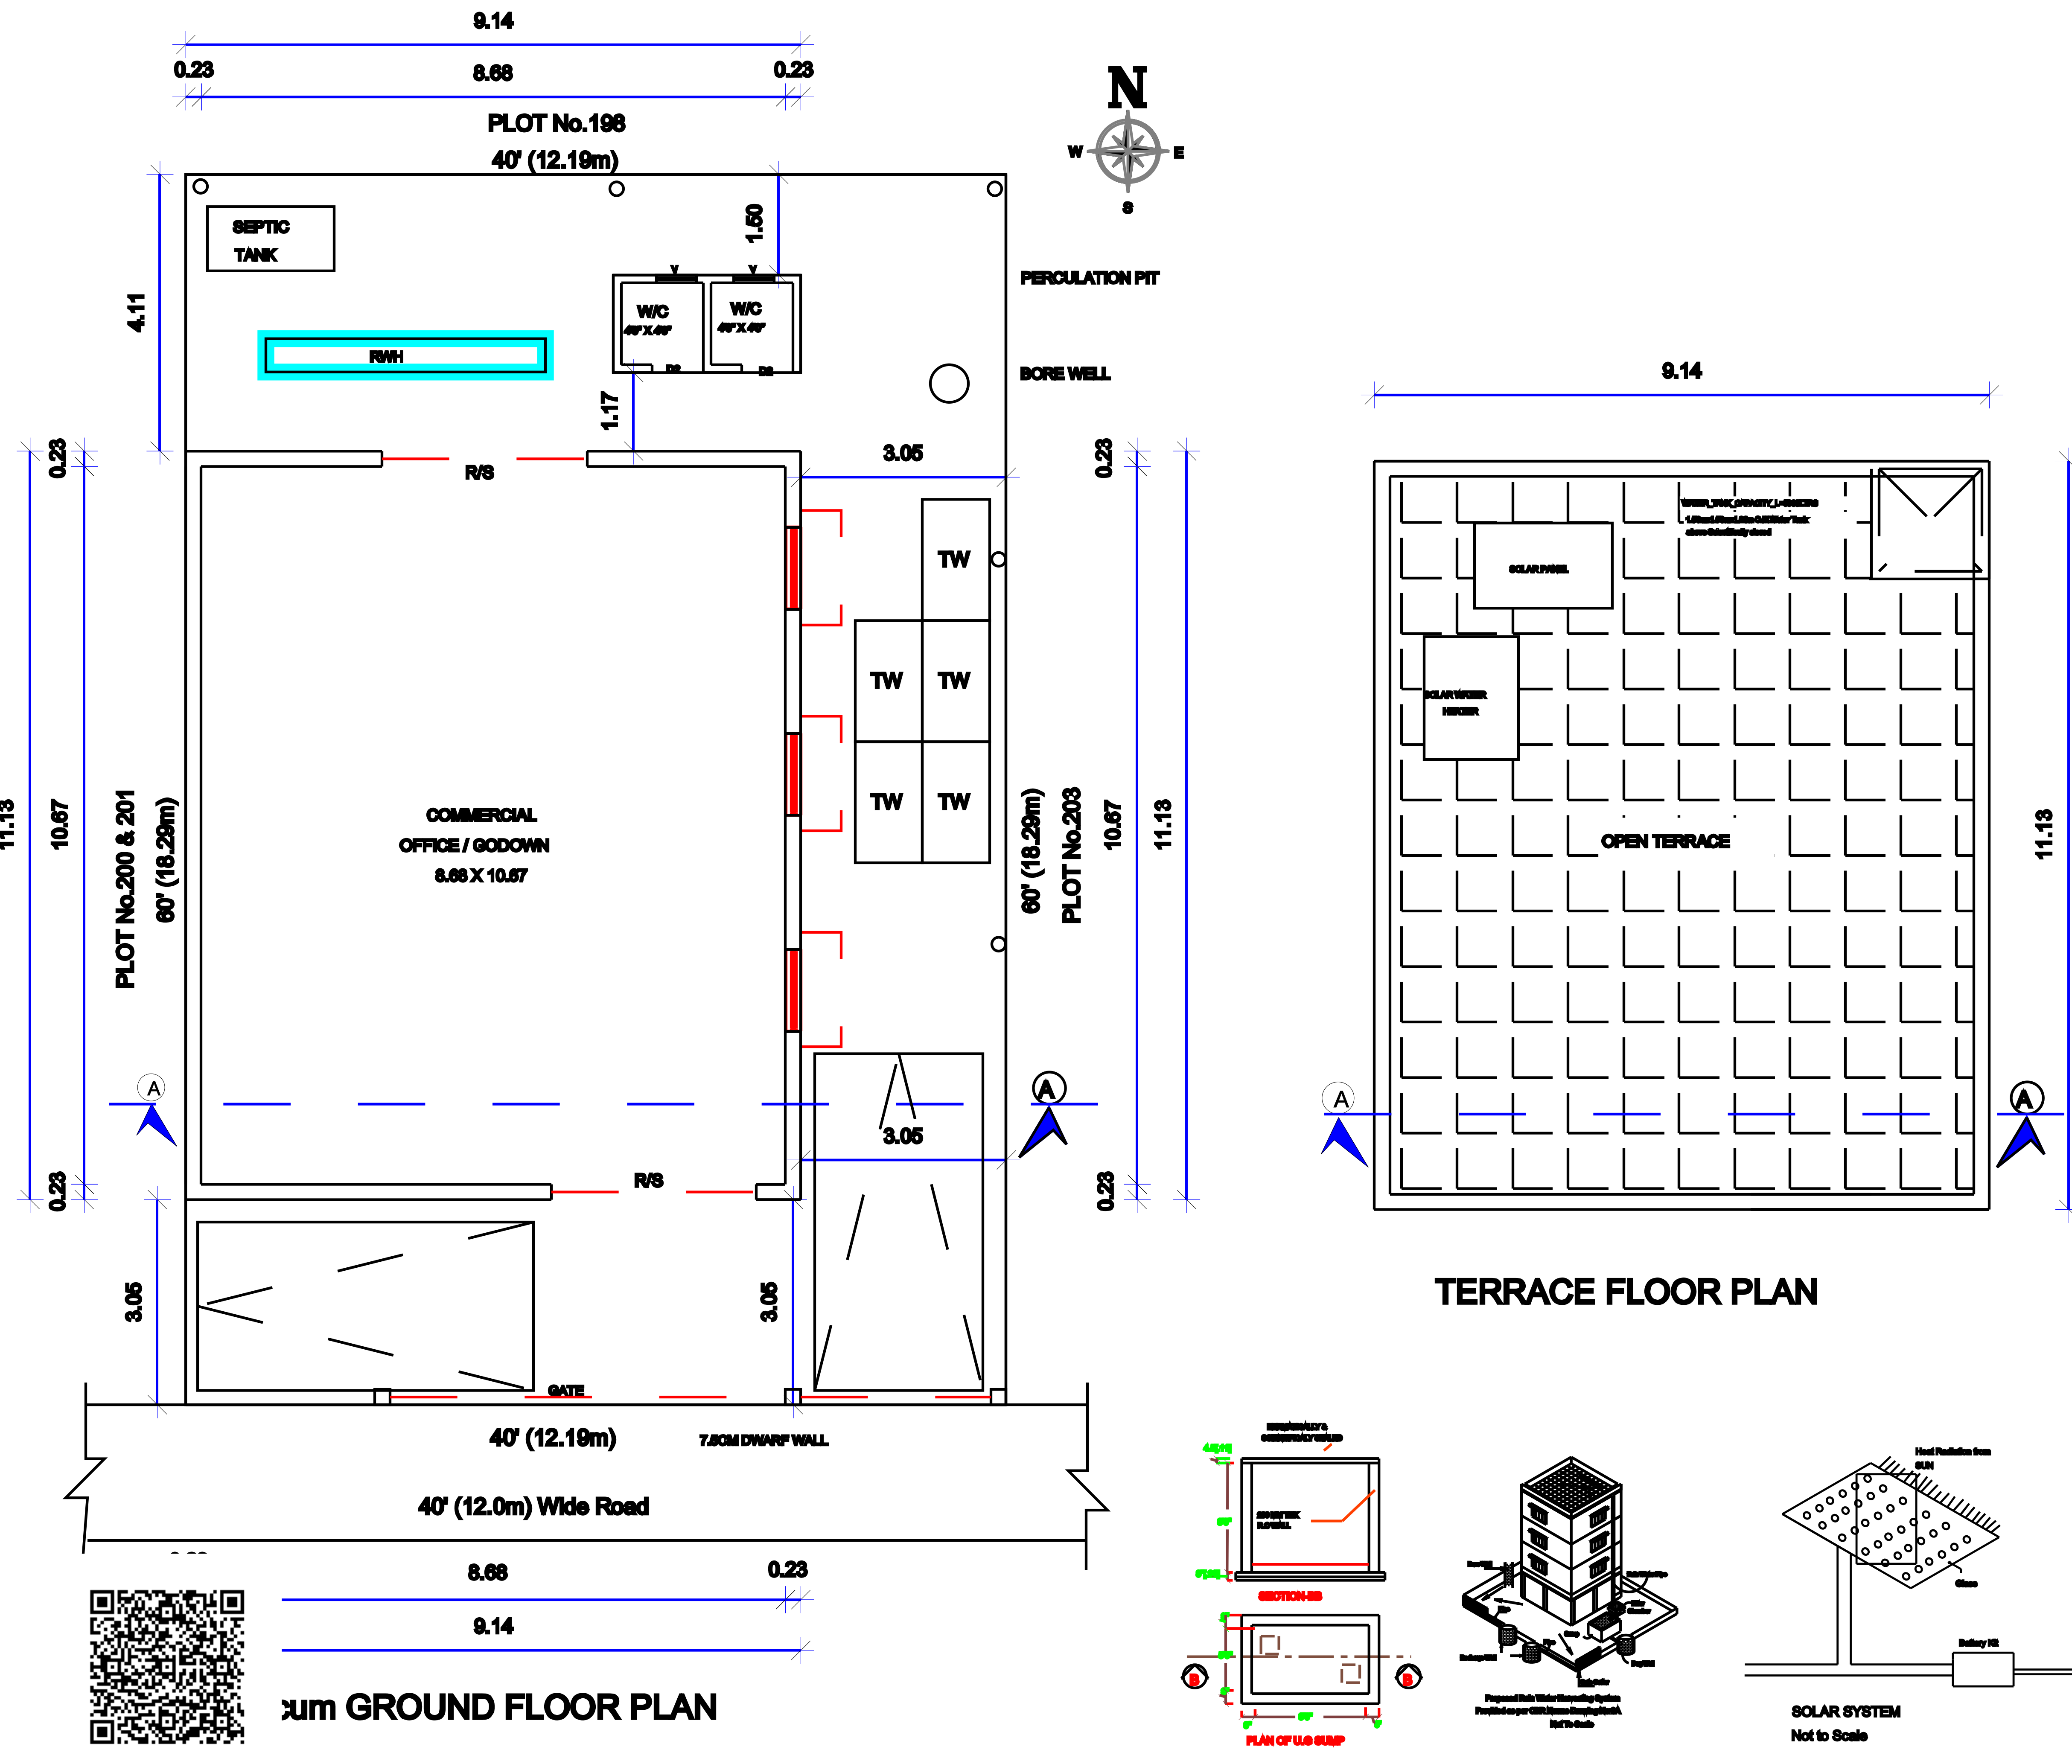

GROUND FLOOR PLAN

TERRACE FLOOR PLAN

SOLAR SYSTEM