
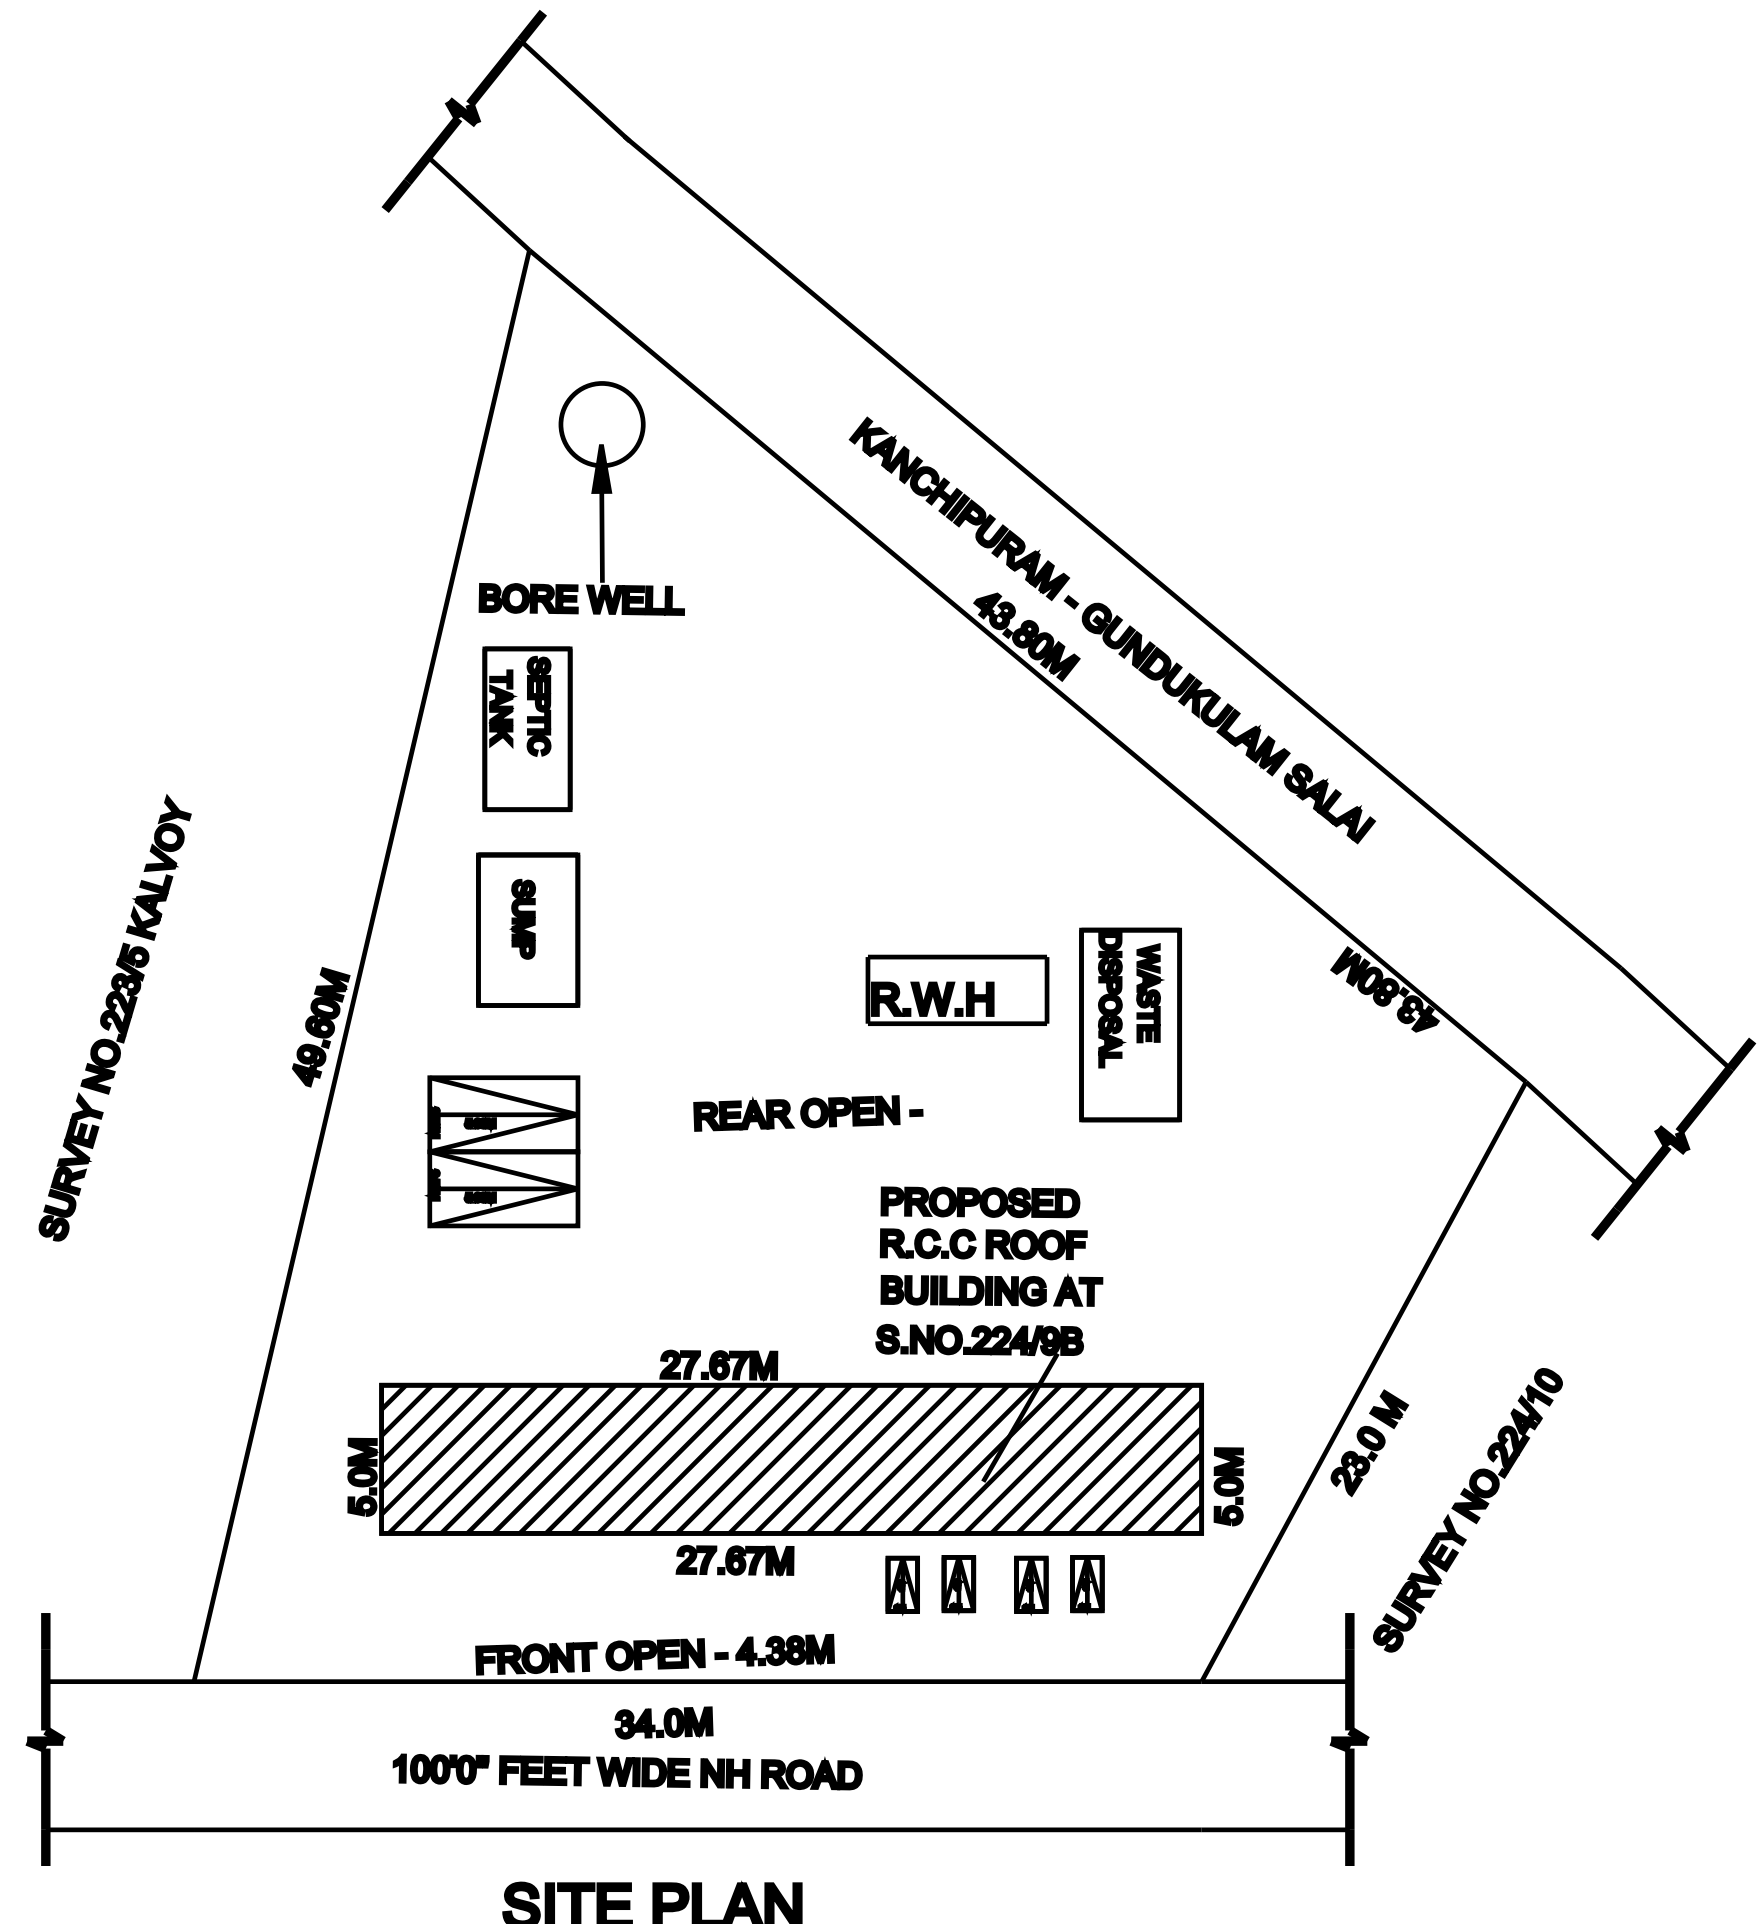
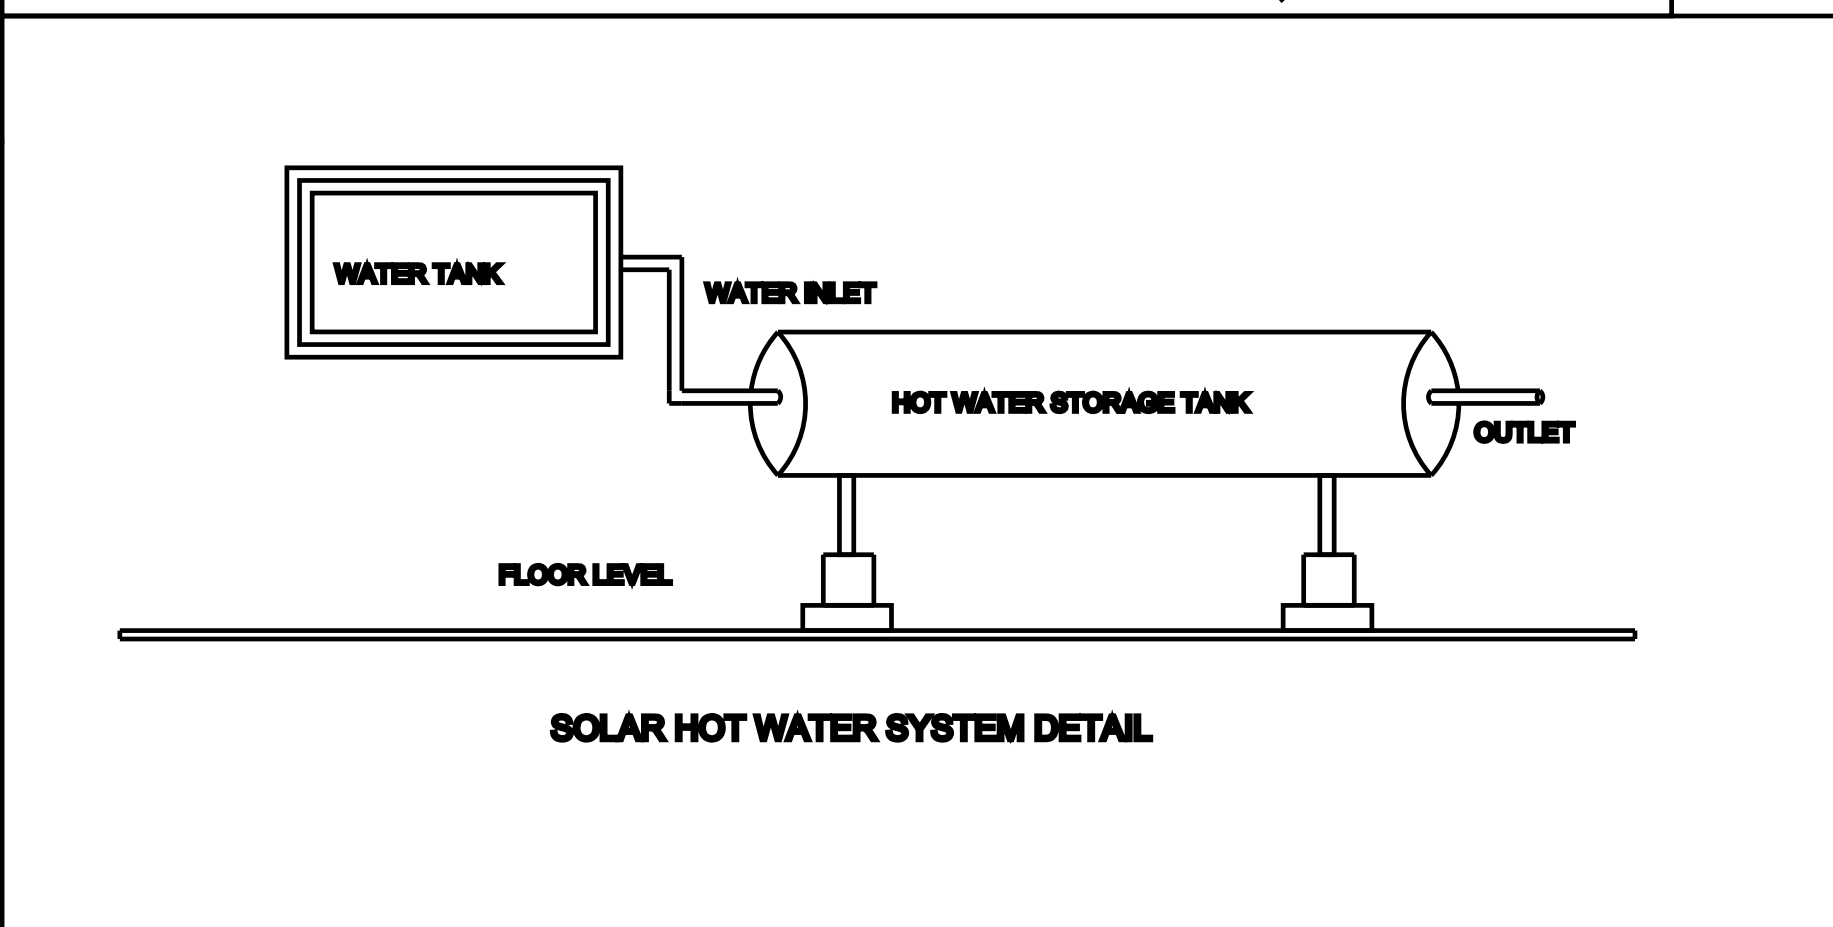
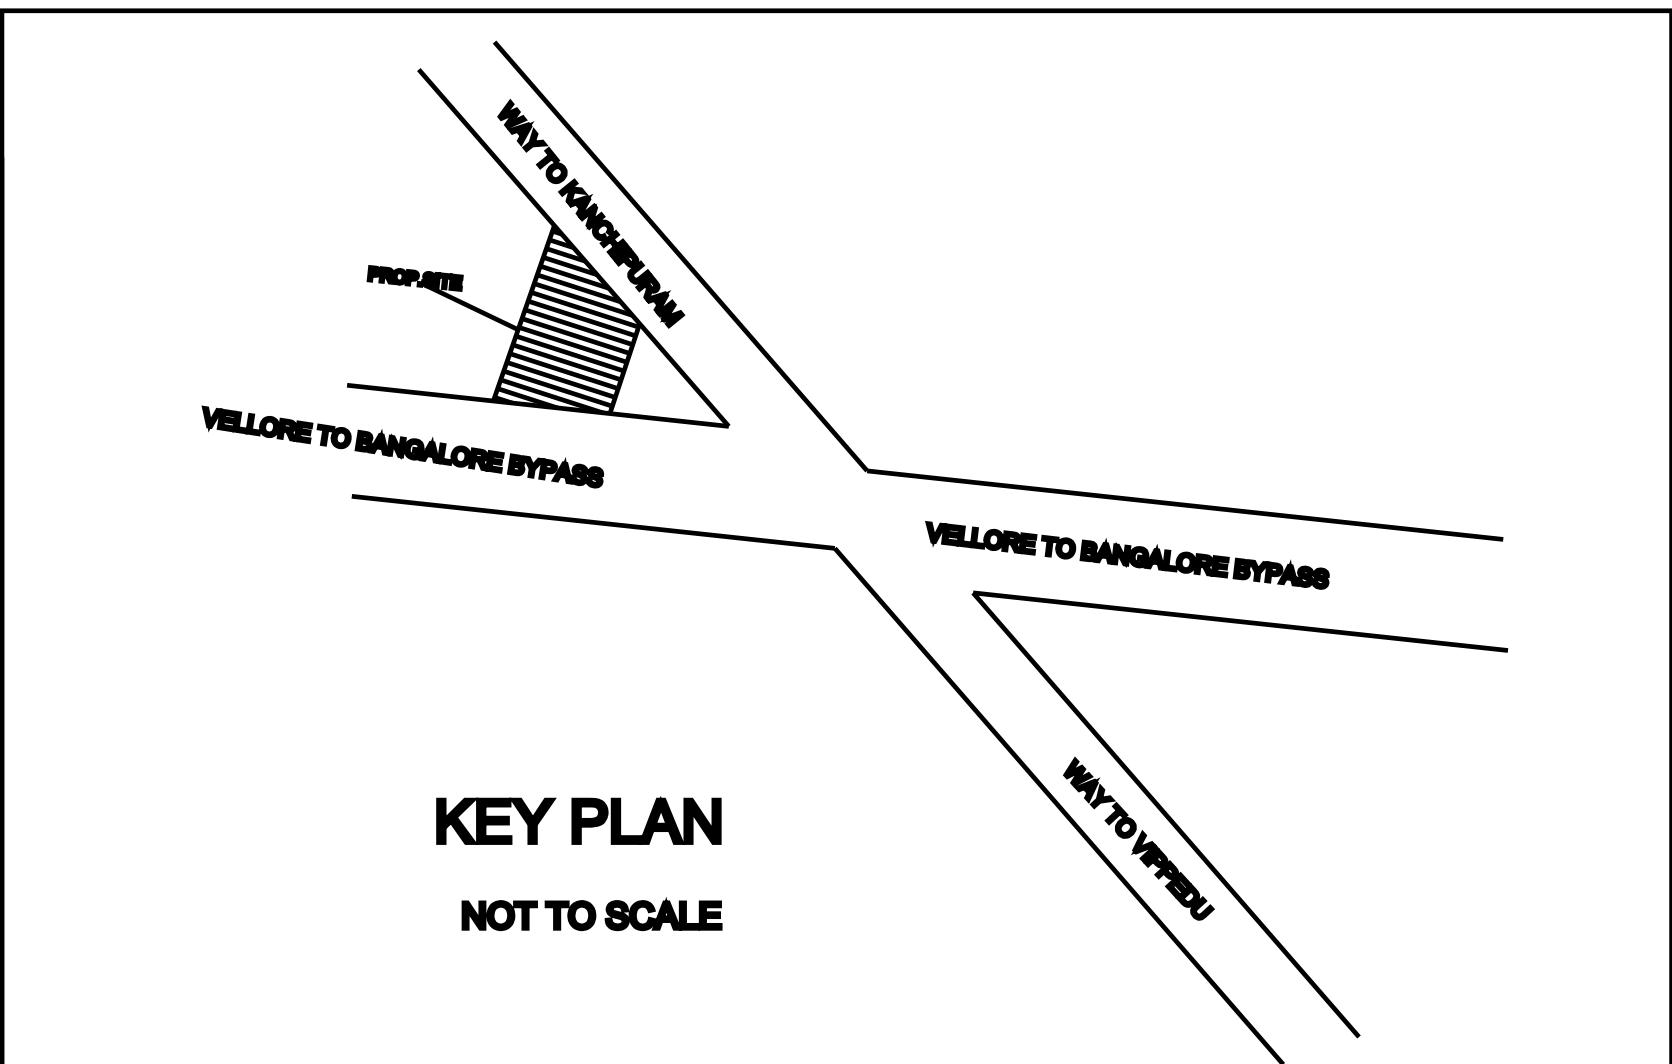
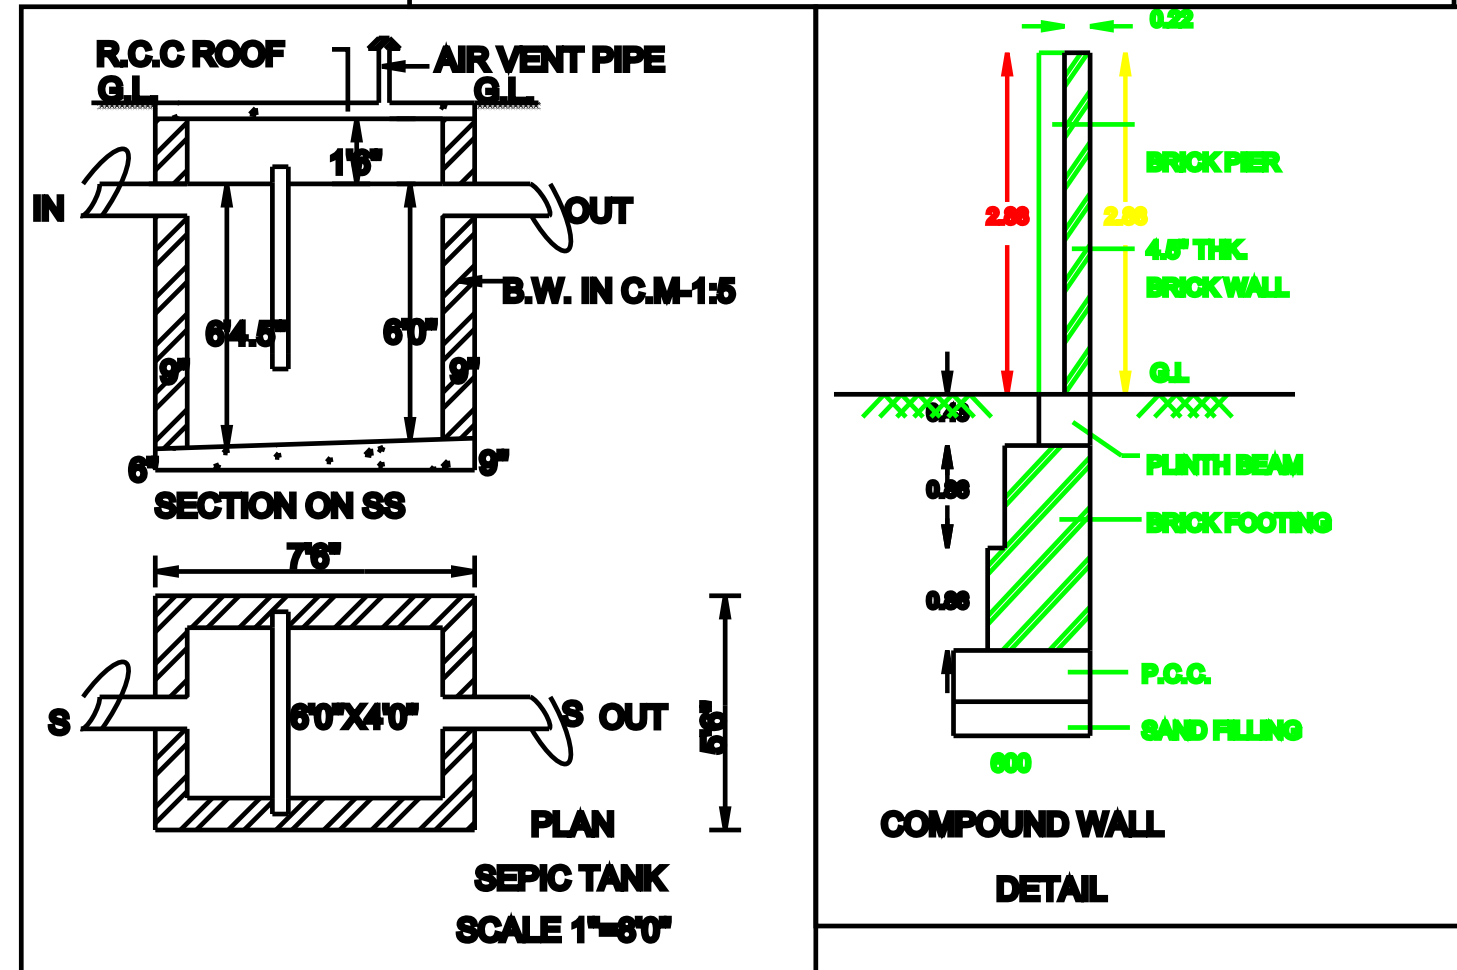
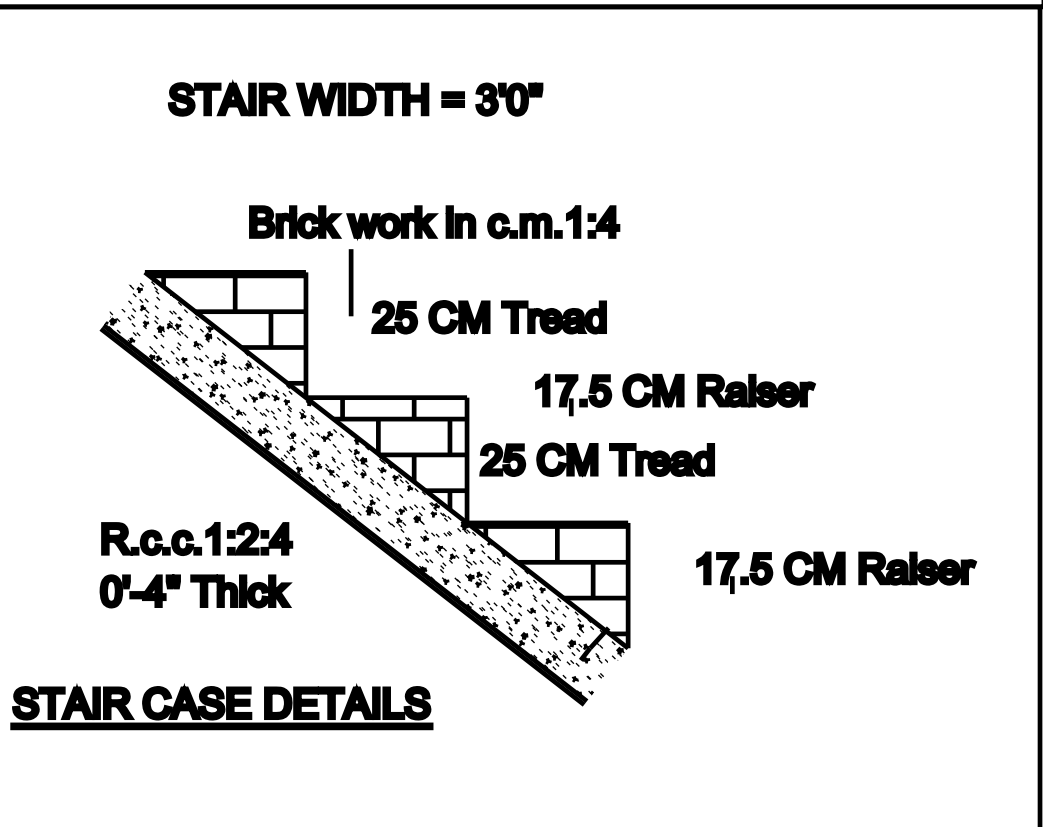
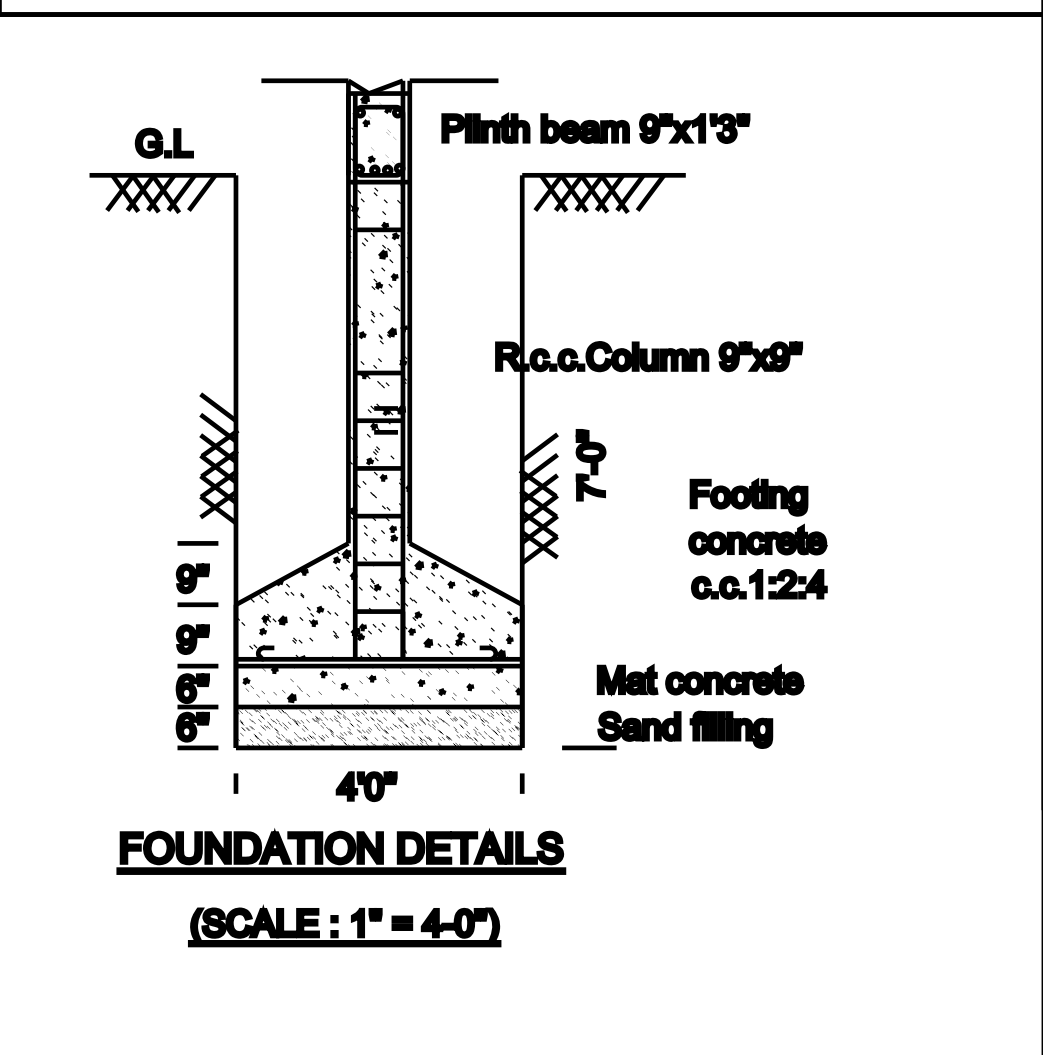
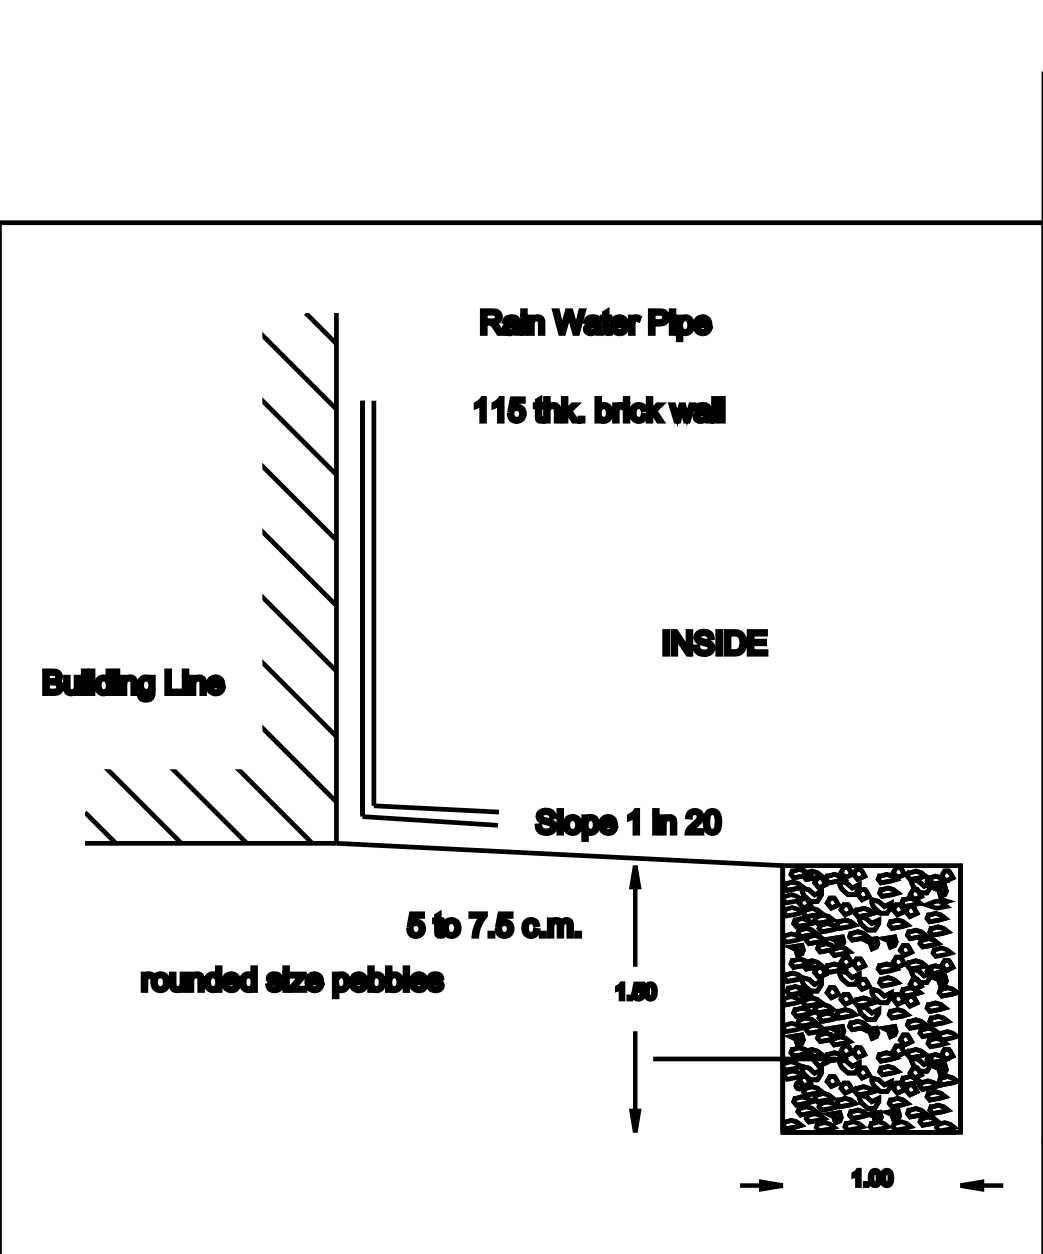


PLAN SHOWING THE PROPOSED CONSTRUCTION OF R.C.C. ROOF GROUND FLOOR COMMERCIAL BUILDING,
IN S.NO.224/ 9B, NO.27, KIZHKATHIRPUR (MATHURA GUNDUKULAM) VIPPEDU VILLAGE, KANCHIPURAM TALUK AND DISTRICT.

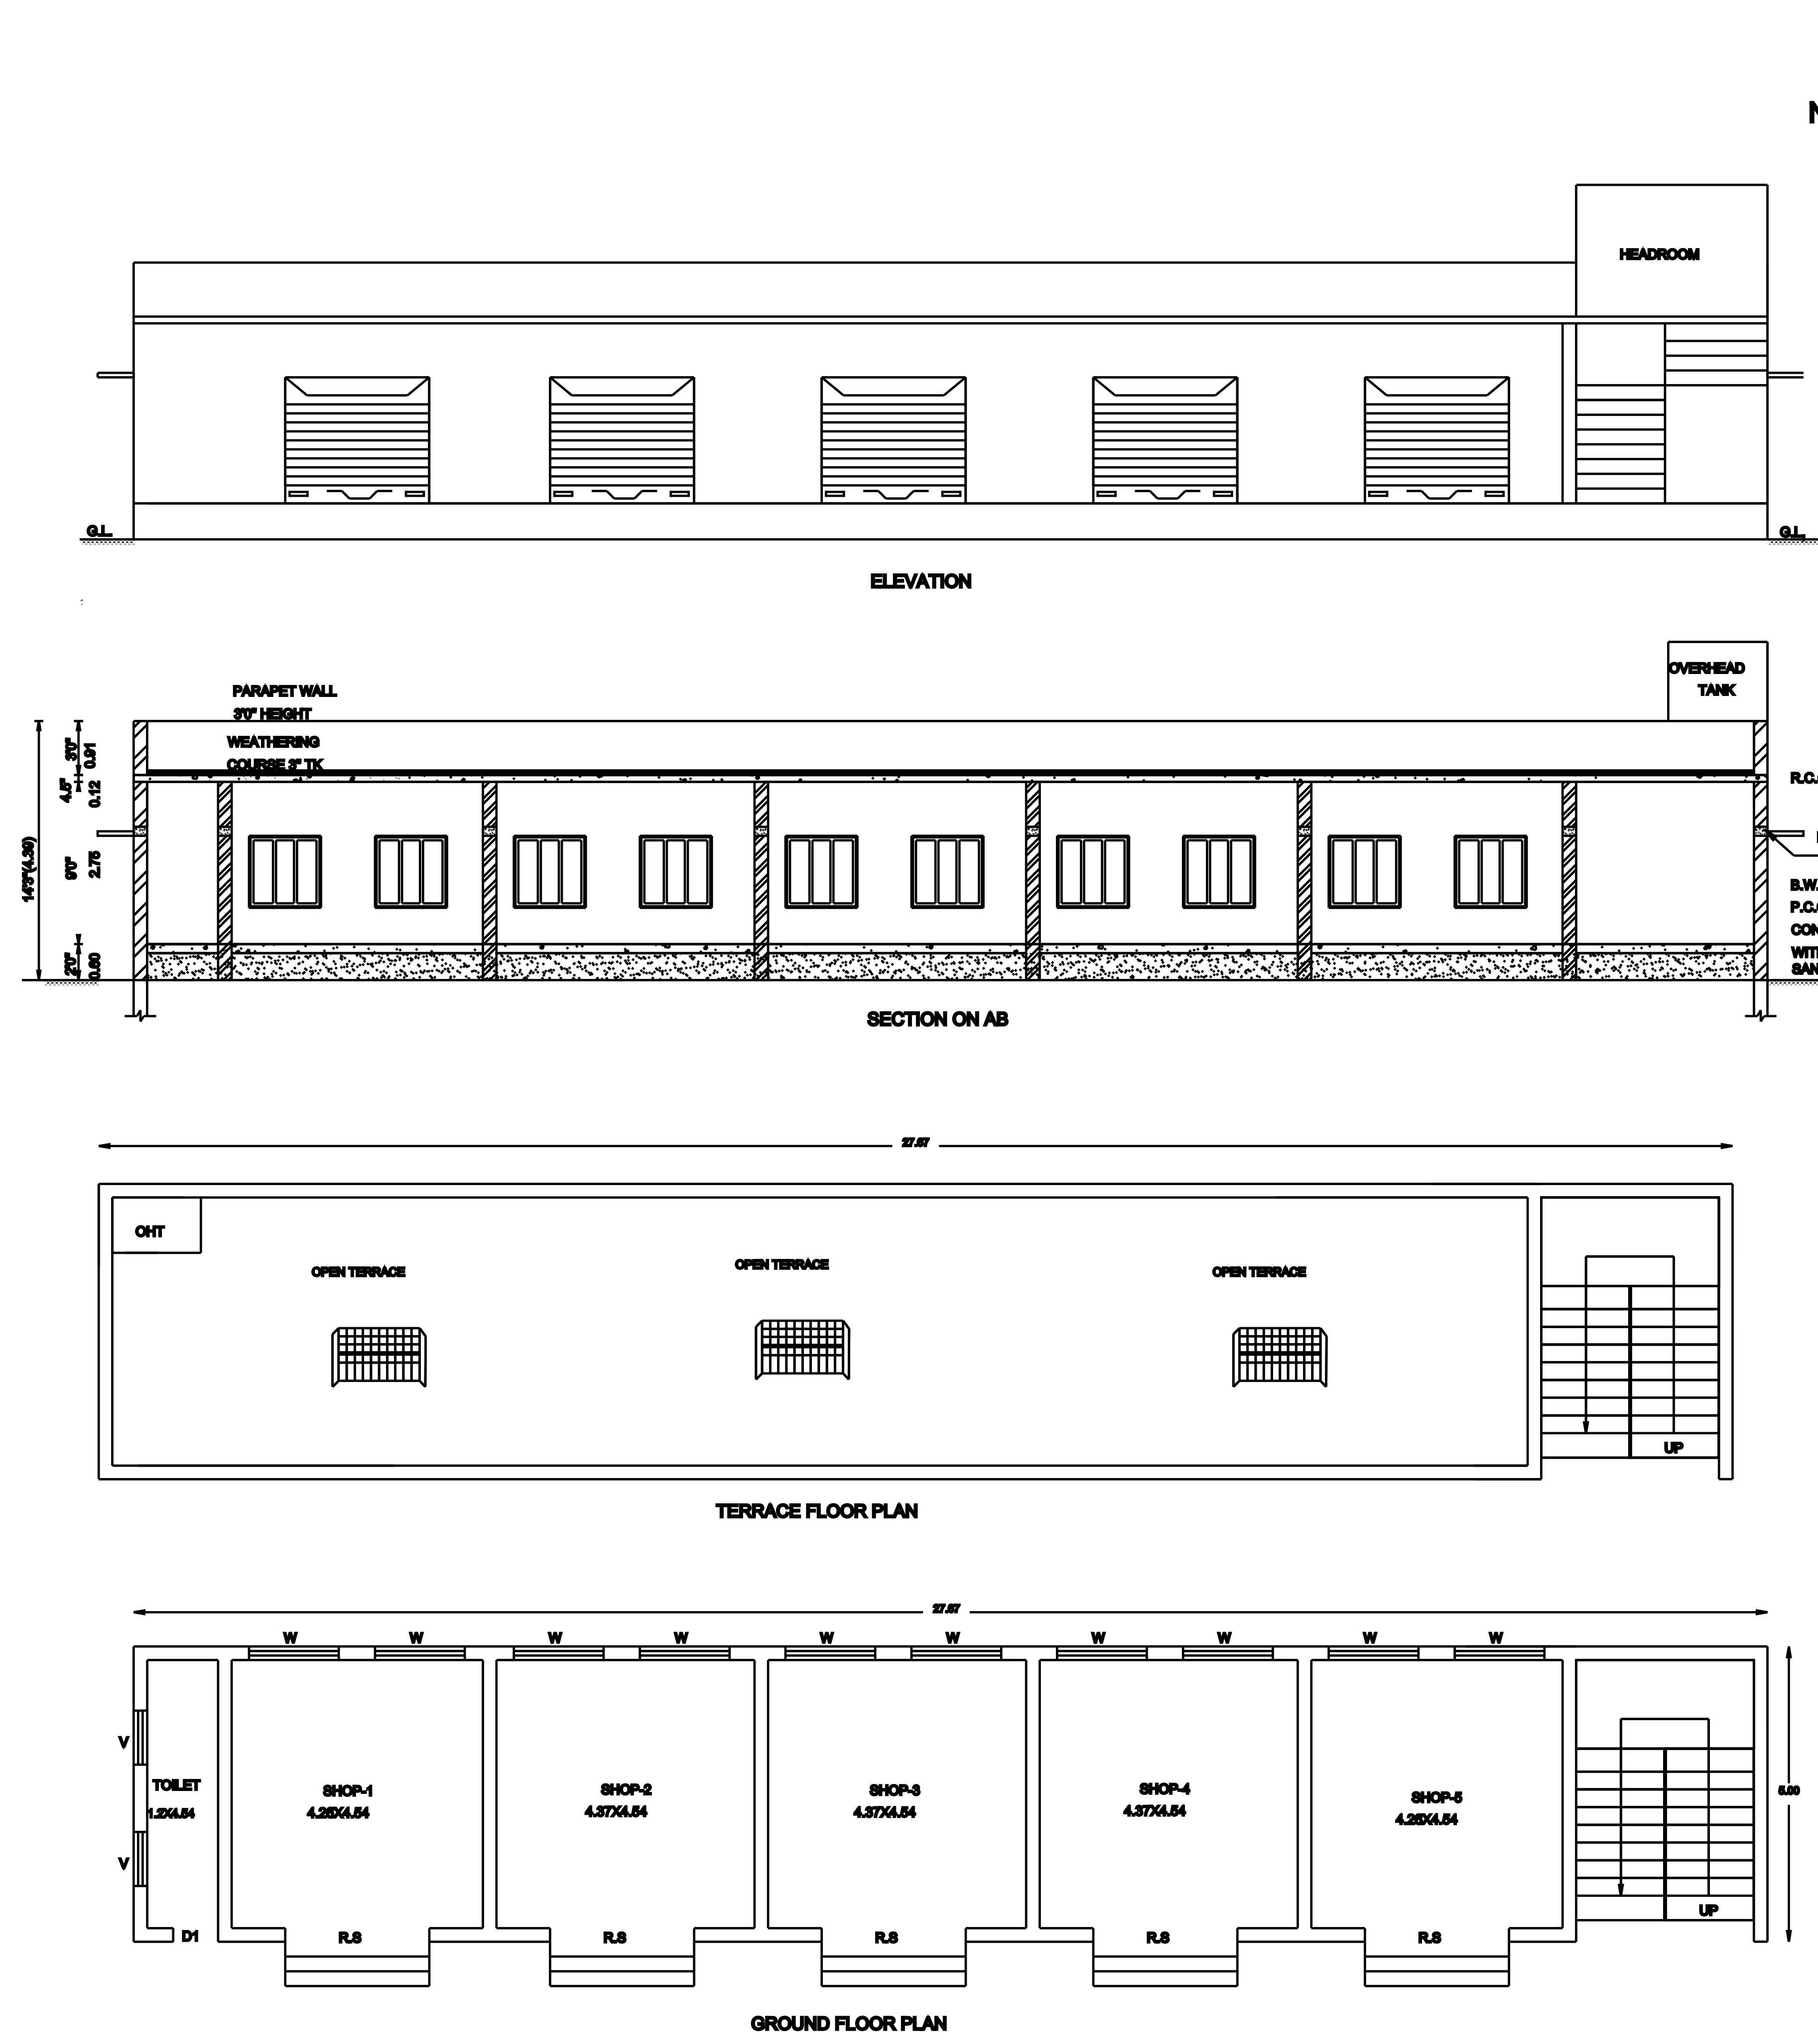

SHEET NO: 1/2		
AREA PARTICULARS:		
AREA OF PLOT BOUNDARY (as per doc)	13516.00 SQ.FT.	1256.13 SQ.M.
AREA OF PLOT BOUNDARY (as per patla)	13516.00 SQ.FT.	1256.13 SQ.M.
AREA OF PLOT BOUNDARY (as per fmb)	14146.00 SQ.FT.	1314.87 SQ.M.
AREA OF PROPOSED R.C.C. ROOF BUILDING (G.F)	1489.00 SQ.FT.	138.35 SQ.M.
AREA OF OPEN	12657.00 SQ.FT.	1176.32 SQ.M.
F.S.I	0.11	
PLOT COVERAGE	10.53%	
JOINERY DETAILS:		
ROLLING SHUTTER	R.S.	1.83 X 2.13
DOOR	D	0.91 X 2.13
DOOR	D1	0.76 X 2.13
WINDOW	W	1.52 X 1.52
VENTILATOR	V	0.91 X 0.61

NOTE:	
PLOT BOUNDARY	
PROPOSED R.C.C ROOF BUILDING	
ROAD	


SCALE - 1:100

OWNER'S SIGN:

ENGINEER'S SIGN:



PLAN SHOWING THE PROPOSED CONSTRUCTION OF R.C.C. ROOF GROUND FLOOR COMMERCIAL BUILDING,
IN S.NO.224/ 9B, NO.27, KIZHKATHIRPUR (MATHURA GUNDUKULAM) VIPPEDU VILLAGE, KANCHIPURAM TALUK AND DISTRICT.

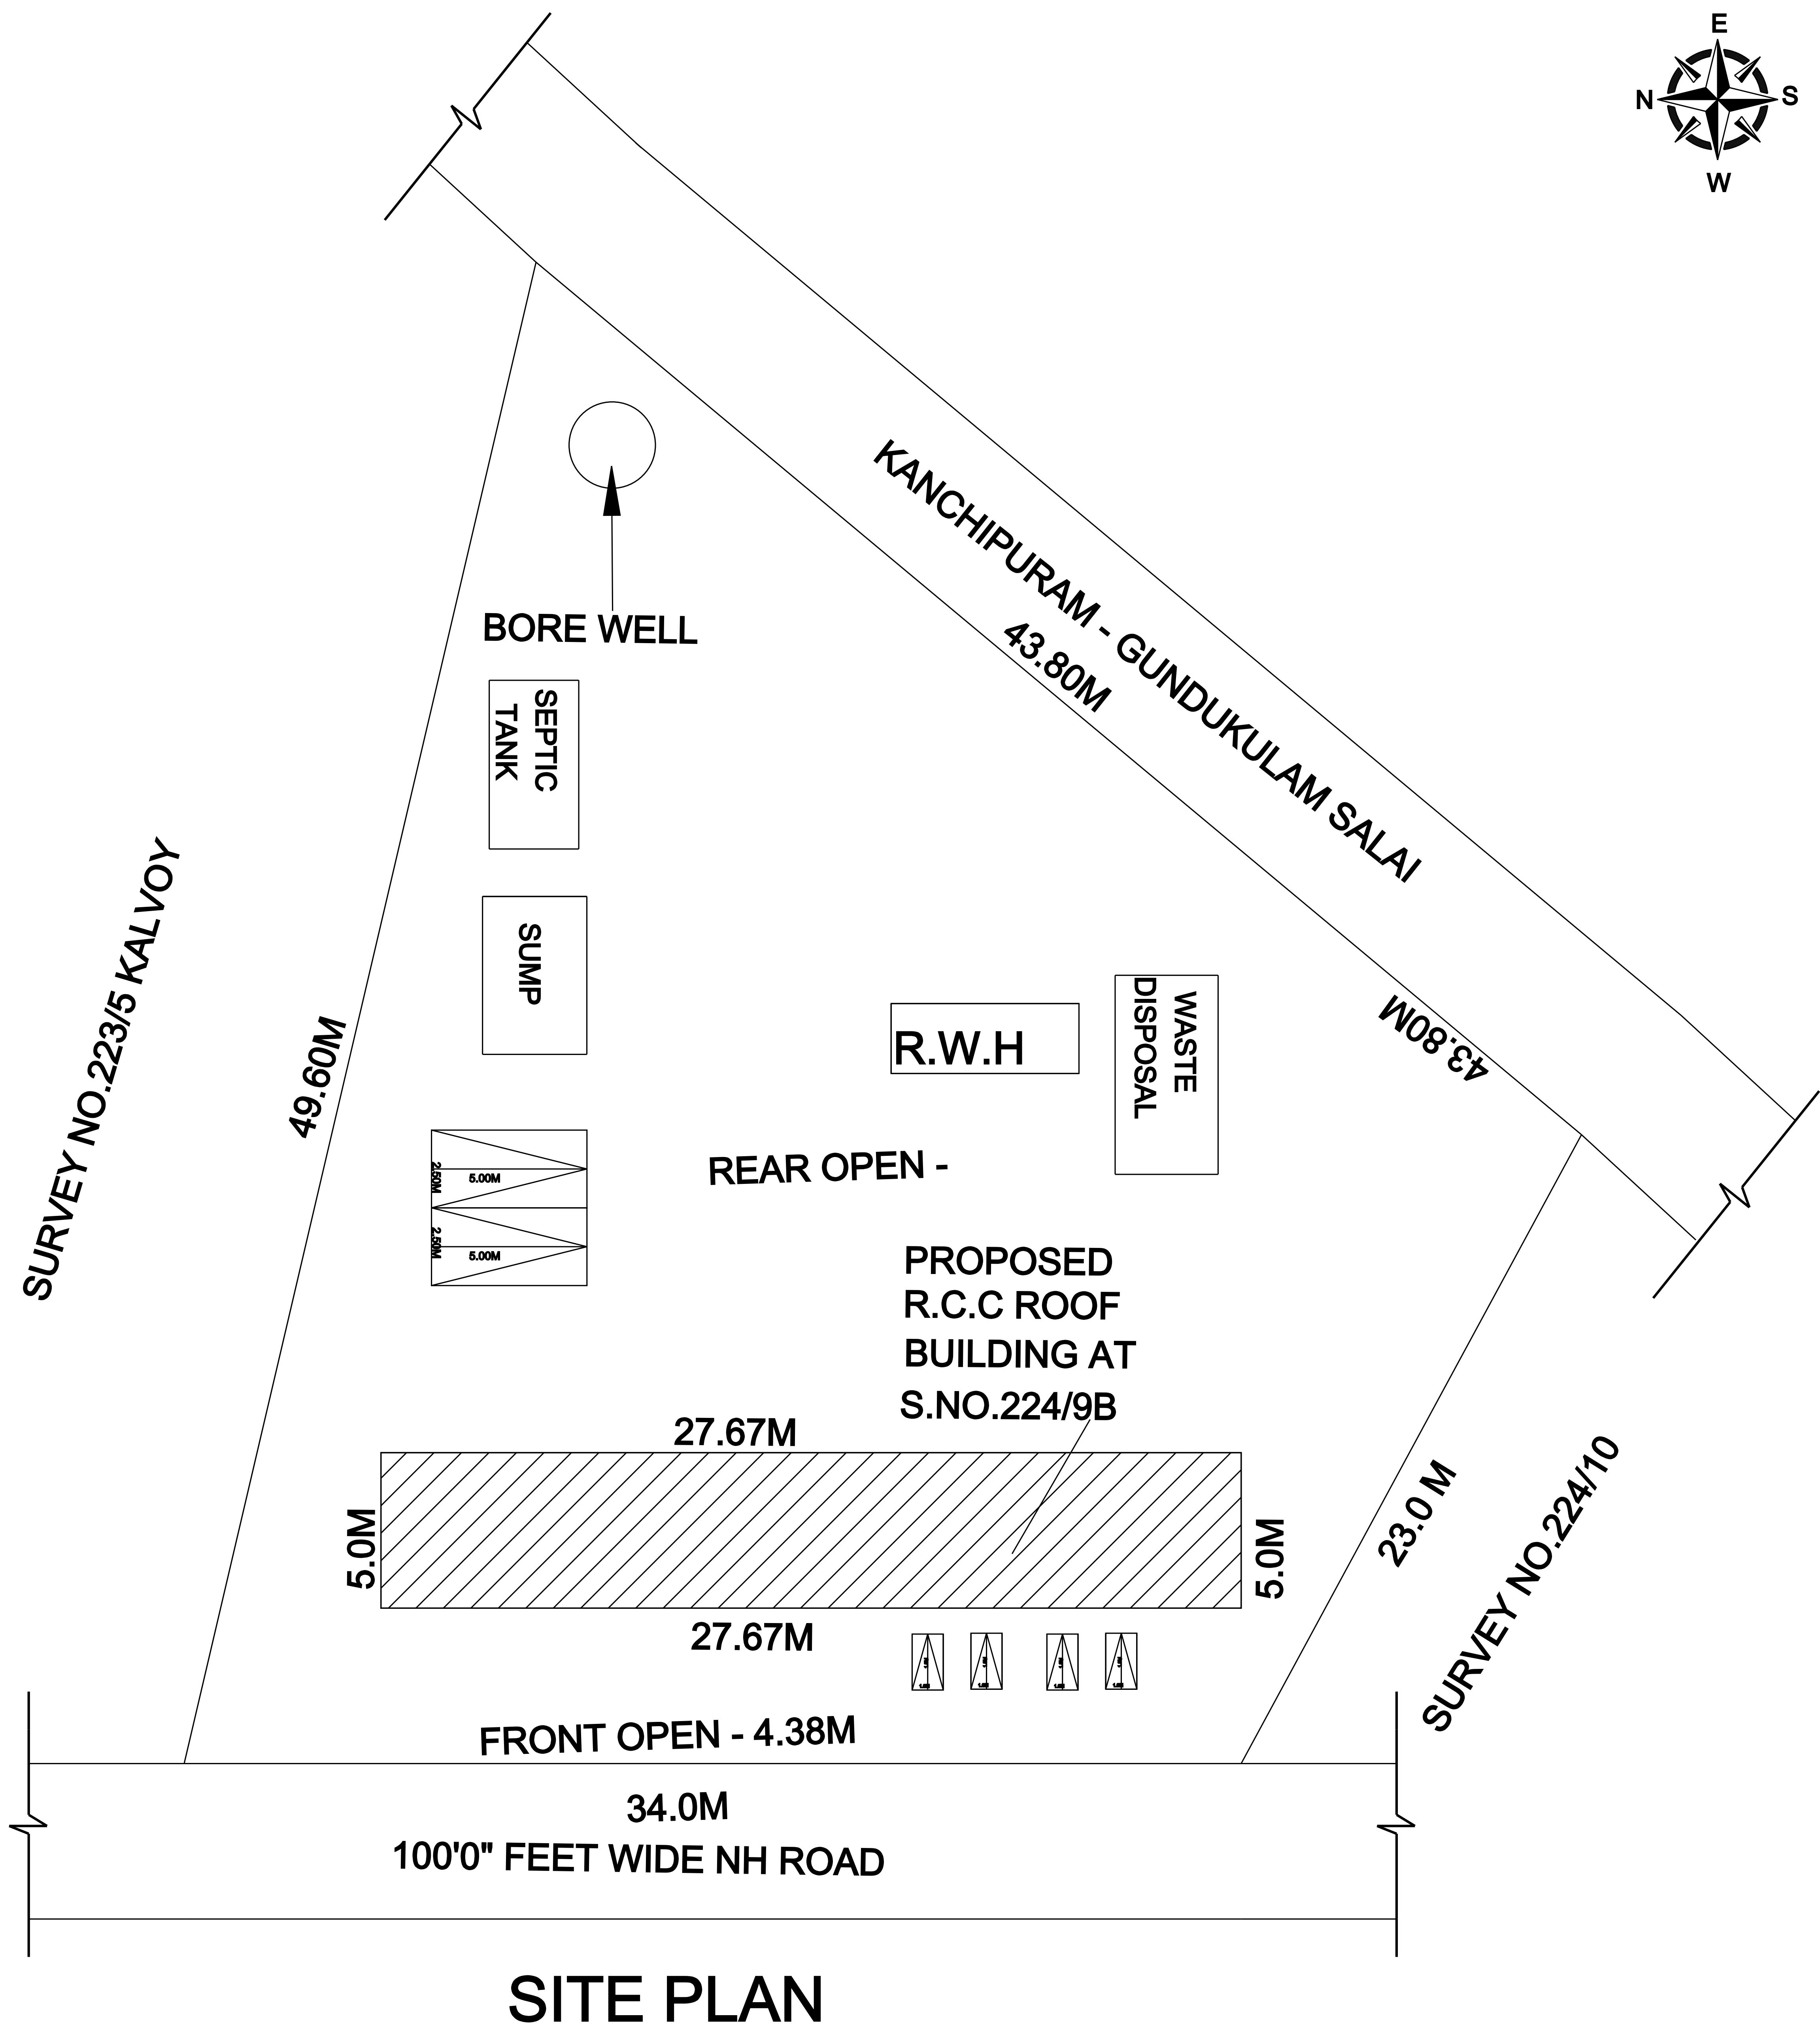

SHEET NO: 2/2		
AREA PARTICULARS:		
AREA OF PLOT BOUNDARY (as per doc)	13516.00 SQ.FT.	1256.13 SQ.M.
AREA OF PLOT BOUNDARY (as per patta)	13516.00 SQ.FT.	1256.13 SQ.M.
AREA OF PLOT BOUNDARY (as per fmb)	14146.00 SQ.FT.	1314.67 SQ.M.
AREA OF PROPOSED R.C.C. ROOF BUILDING (G.F)	1489.00 SQ.FT.	138.35 SQ.M.
AREA OF OPEN	12657.00 SQ.FT.	1176.32 SQ.M.
F.S.I	0.11	
PLOT COVERAGE	10.53%	
JOINERY DETAILS:		
ROLLING SHUTTER	R.S.	1.83 X 2.13
DOOR	D	0.91 X 2.13
DOOR	D1	0.76 X 2.13
WINDOW	W	1.52 X 1.52
VENTILATOR	V	0.91 X 0.61
NOTE:		
PLOT BOUNDARY		
PROPOSED R.C.C ROOF BUILDING		
ROAD		
SCALE - 1:100		
OWNER'S SIGN:		
ENGINEER'S SIGN:		