

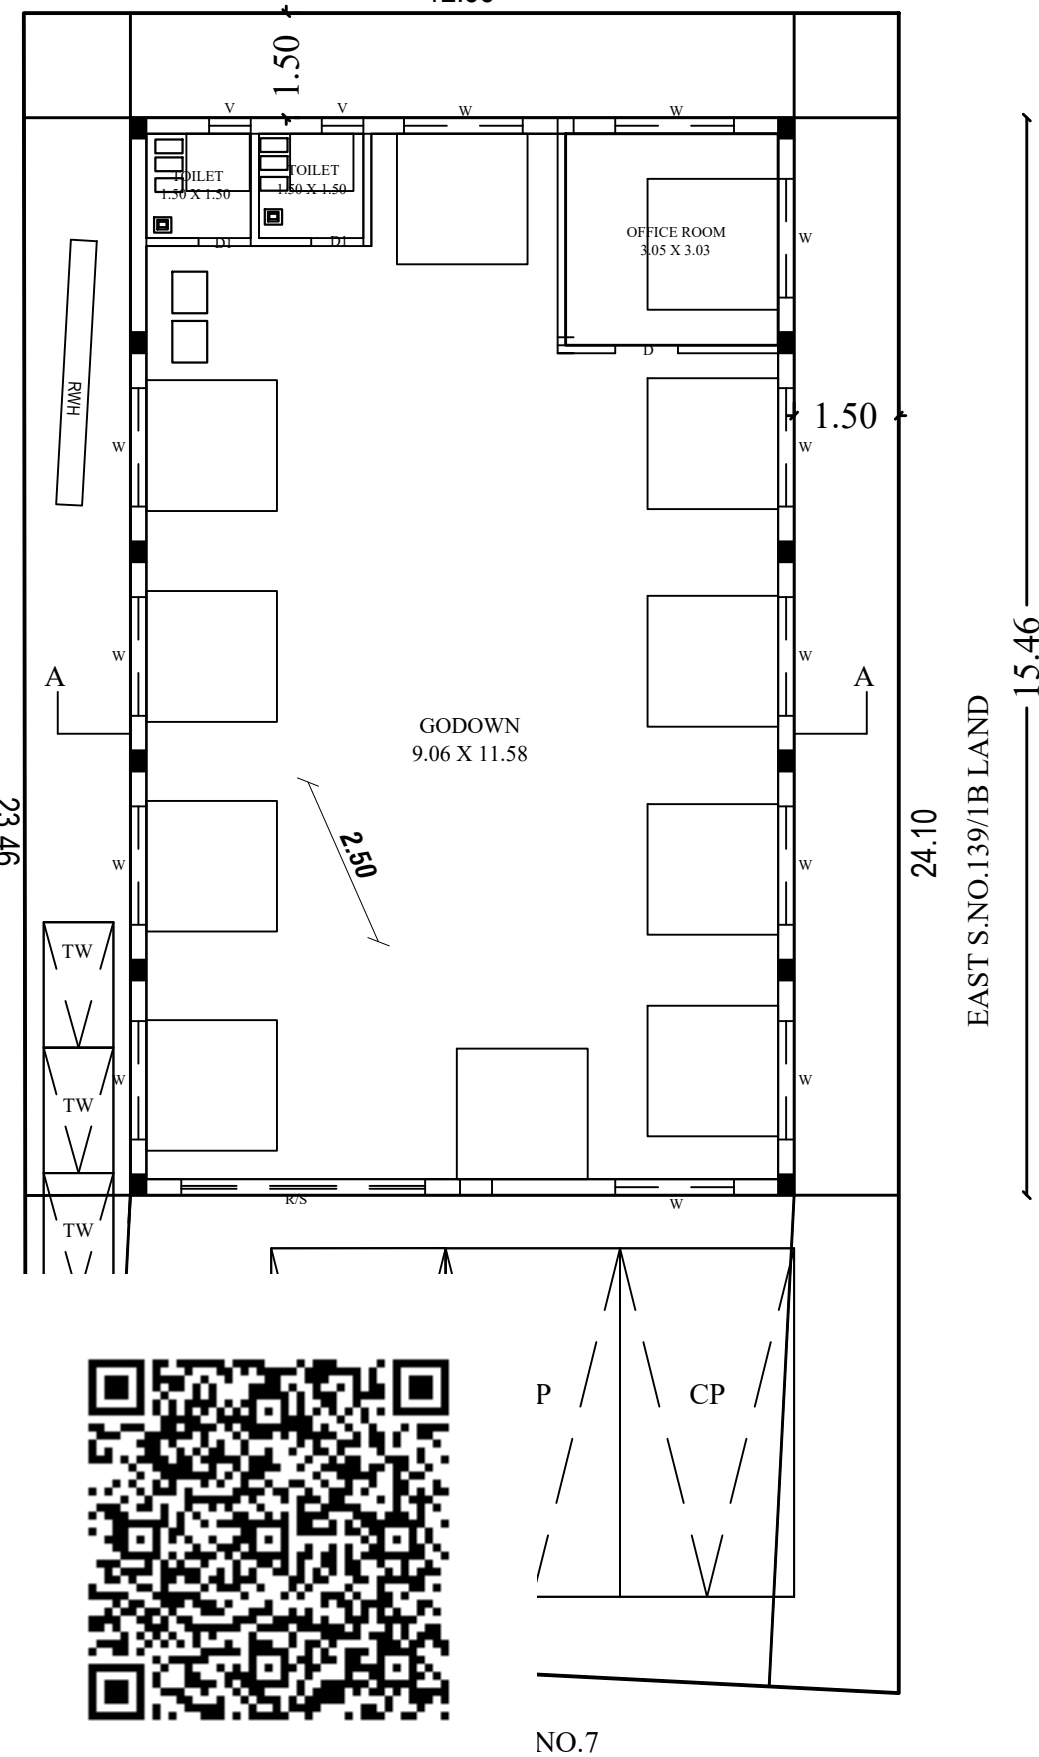
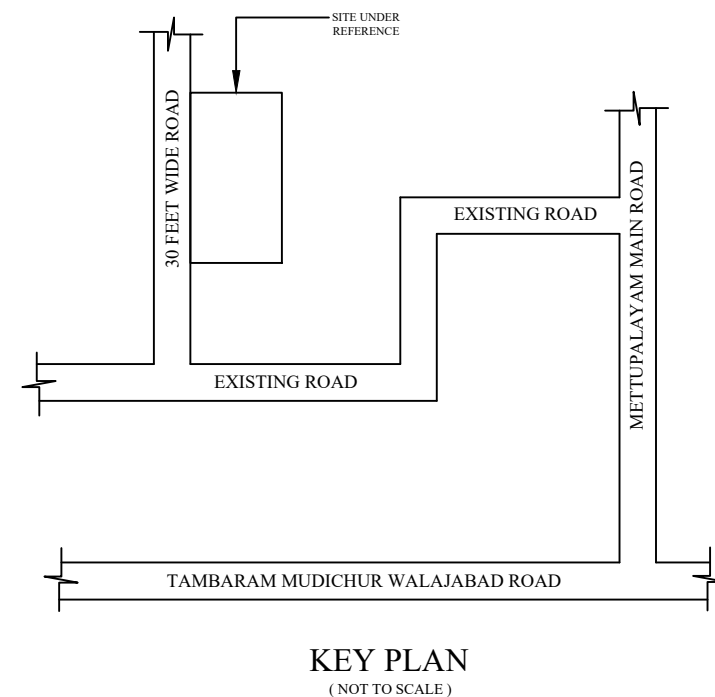
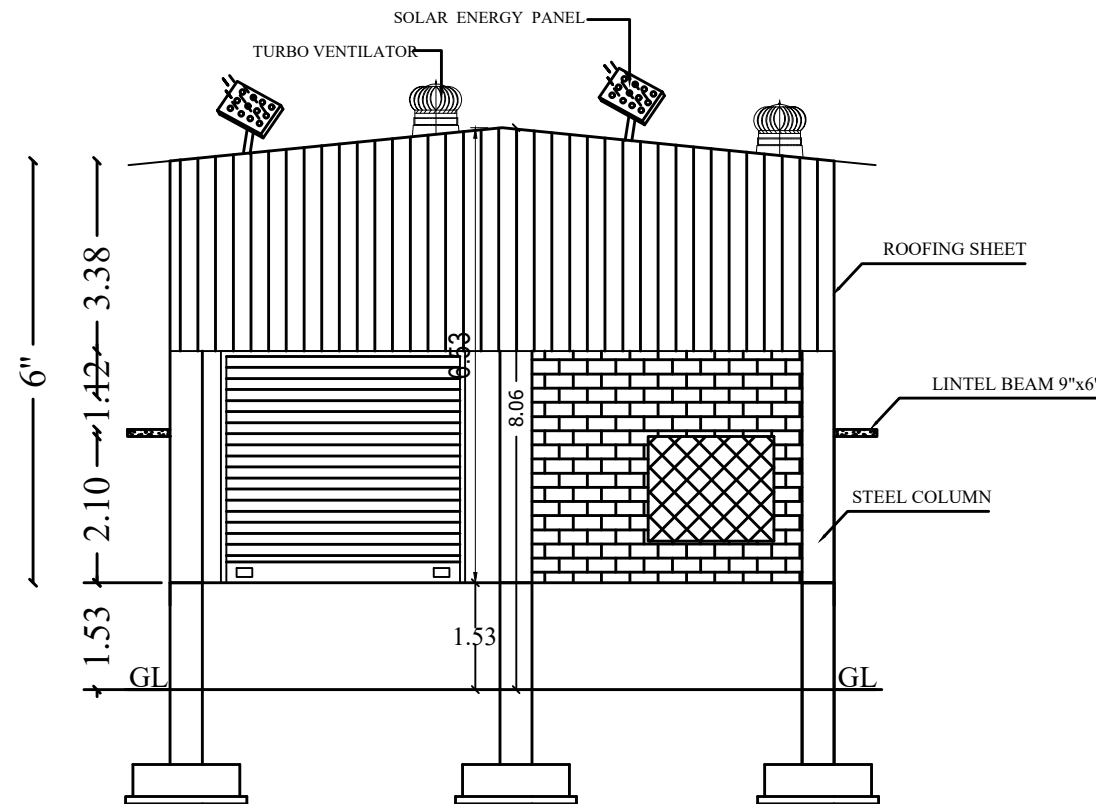
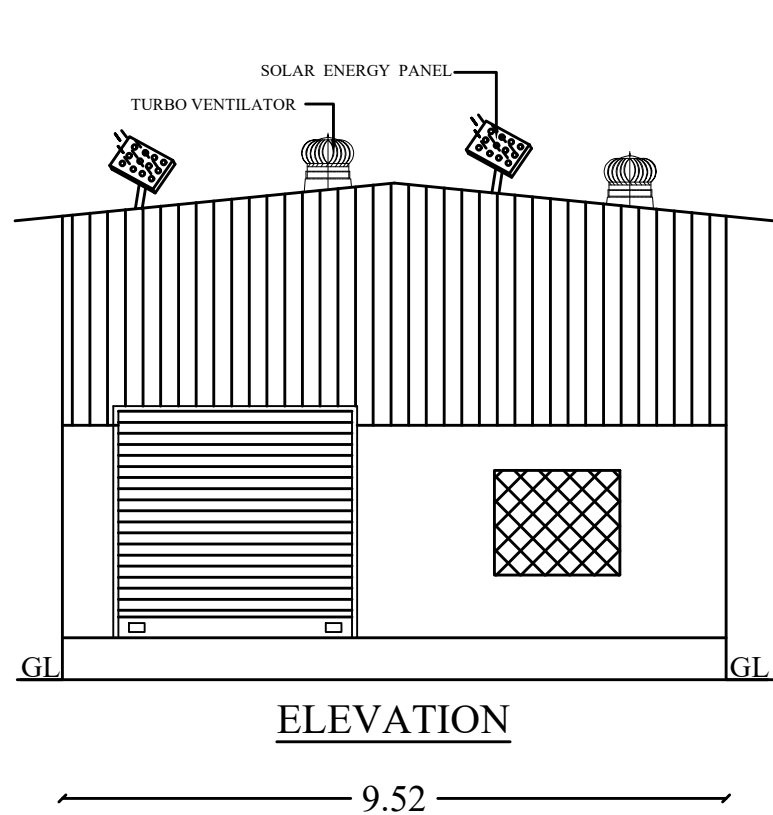
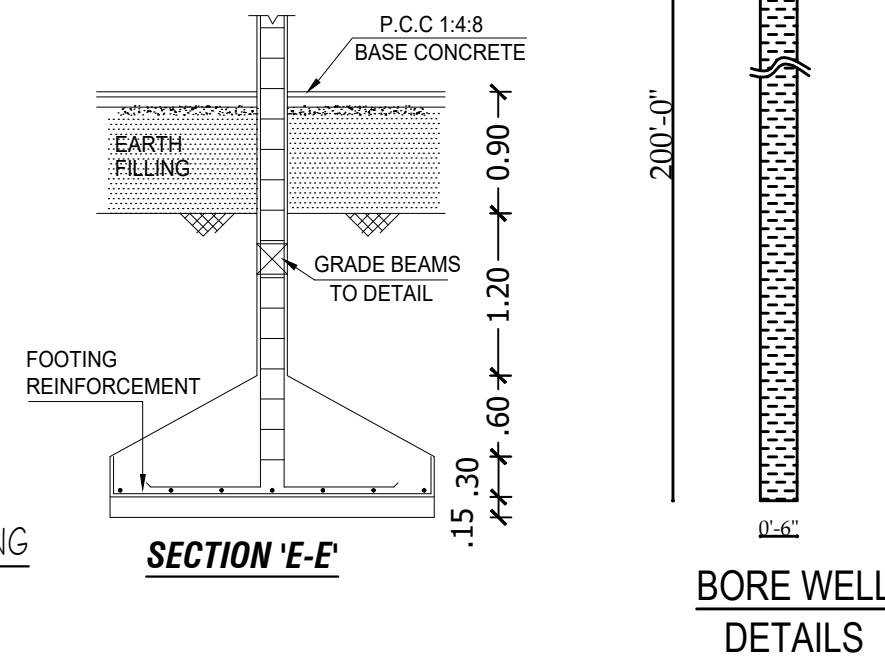
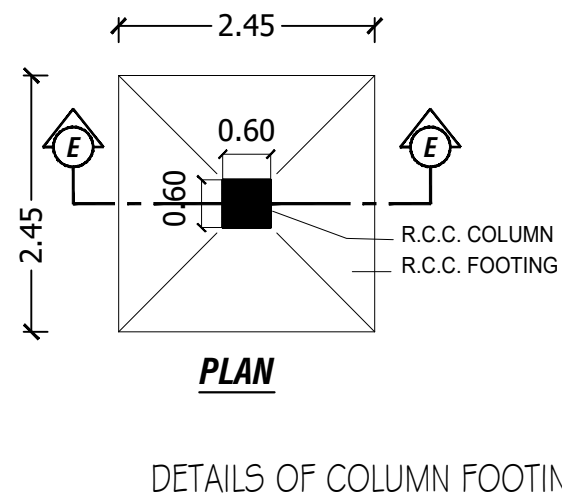
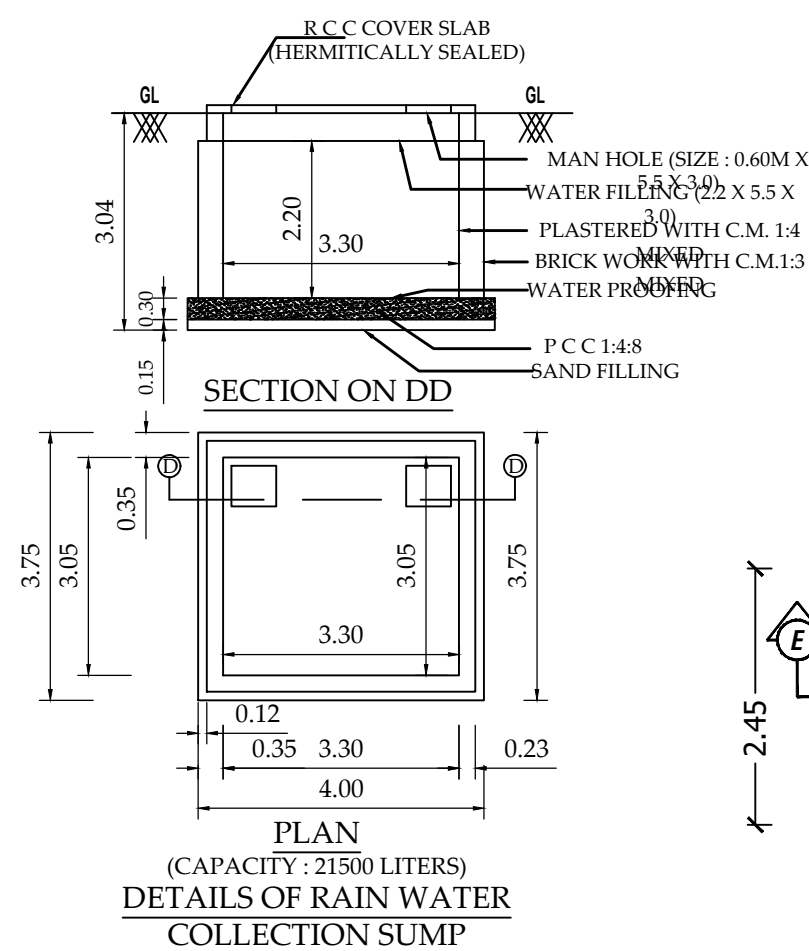


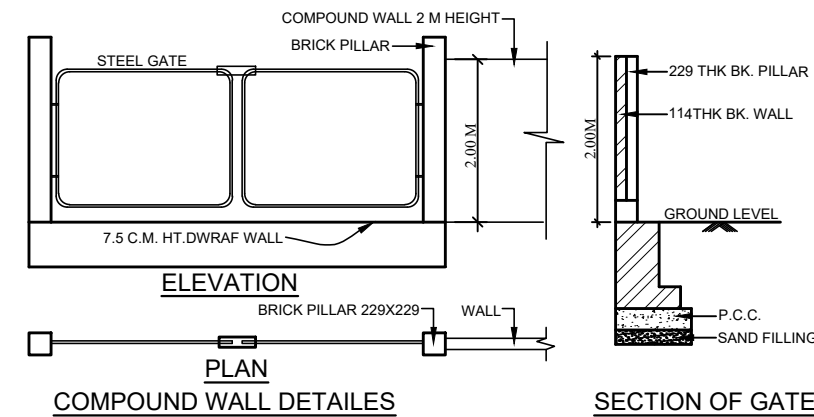

SECTION IN "A-A"

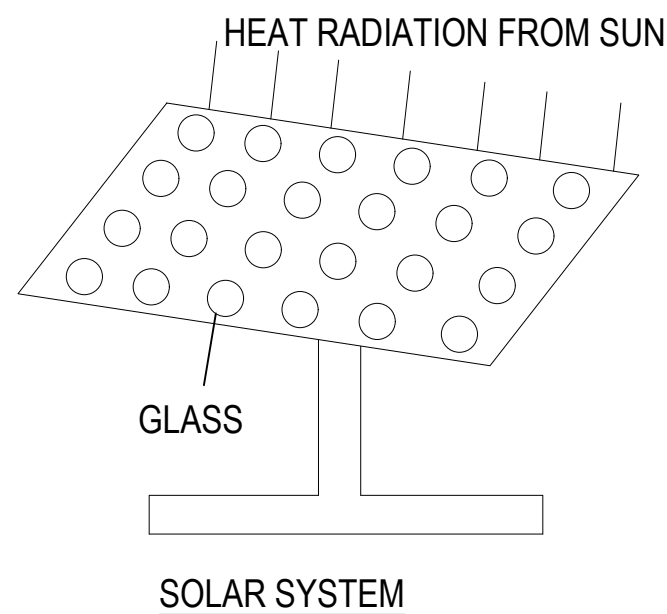

Plan Showing Proposed Construction of a "Shed Commercial" Building [Ground Floor], Comprised as per Document New S.No. 139/1A, and As per Patta S No:139/1A7, Patta No 2959, Plot No.08 Panrutti Village & Panchayat, Sriperumbudur Taluk, Kancheepuram District.,

Site Extent As Per Docment	299.84 Sq.mt	3226.00 Sq.ft
Site Extent As Per Patta	300.25 Sq.mt	3231.00 Sq.ft
Site Extent As Per Site	298.12 Sq.mt	3206.50 Sq.ft

AREA STATEMENT OF THE PROPOSED BUILDING DETAIL :-				
SL.NO	DESCRIPTION	NET FSI AREA. SQ.M	NON FSI AREA. SQ.M	TOTAL BUILD-UP AREA. SQ.M
1.	Ground FLOOR - F1 (Pro)	147.24	-	147.24
2.	FIRST FLOOR - F2 (Pro)	-	-	-
3.	TERRACE FLOOR (Pro)	-	-	-
	TOTAL EXTENT	147.24	-	147.24

FSI DETAILS		PARKING DETAILS	
F S I (Floor Space Index) :-		PARKING CATEGORY (RESIDENTIAL):-	
F S I :- $\frac{147.24}{298.12}$		FSI AREA : 147.24Sqm	
- FSI Area = 0.49		Parking Description	Required
		Car Parking Stalls	02 Nos
		Two Wheeler Parking	02 Nos

SCHEDULE OF JOINERY		
TYPE	DESCRIPTION	SIZE
RS	ROLLING SHUTTER	2.40 x 3.05
D1	DOOR-1	0.75 x 2.20
W1	WINDOW-1	1.50 x 1.20
V	VENTILATOR	0.75 x 0.60

COLOUR REFERENCE :		N W E S SCALE 1:100
* EXISTING ROAD		
* SITE BOUNDARY		
* PROPOSED BUILDING		

ALL DIMENSIONS ARE IN METER
APPLICANT SIGNATURE:-

REGISTER SIGNATURE:-
N.SAVITHRI CIVIL ENGG.
Licensed Surveyor No.6/2021
Gummidipoondi Town Panchayat
DTCP Licensed Engineer
Reg.No:TVLR/RE/Gr-III/2024/06/014
Thiruvallur
CELL : 7397626474
E-mail:brothersplanner2018@gmail.com