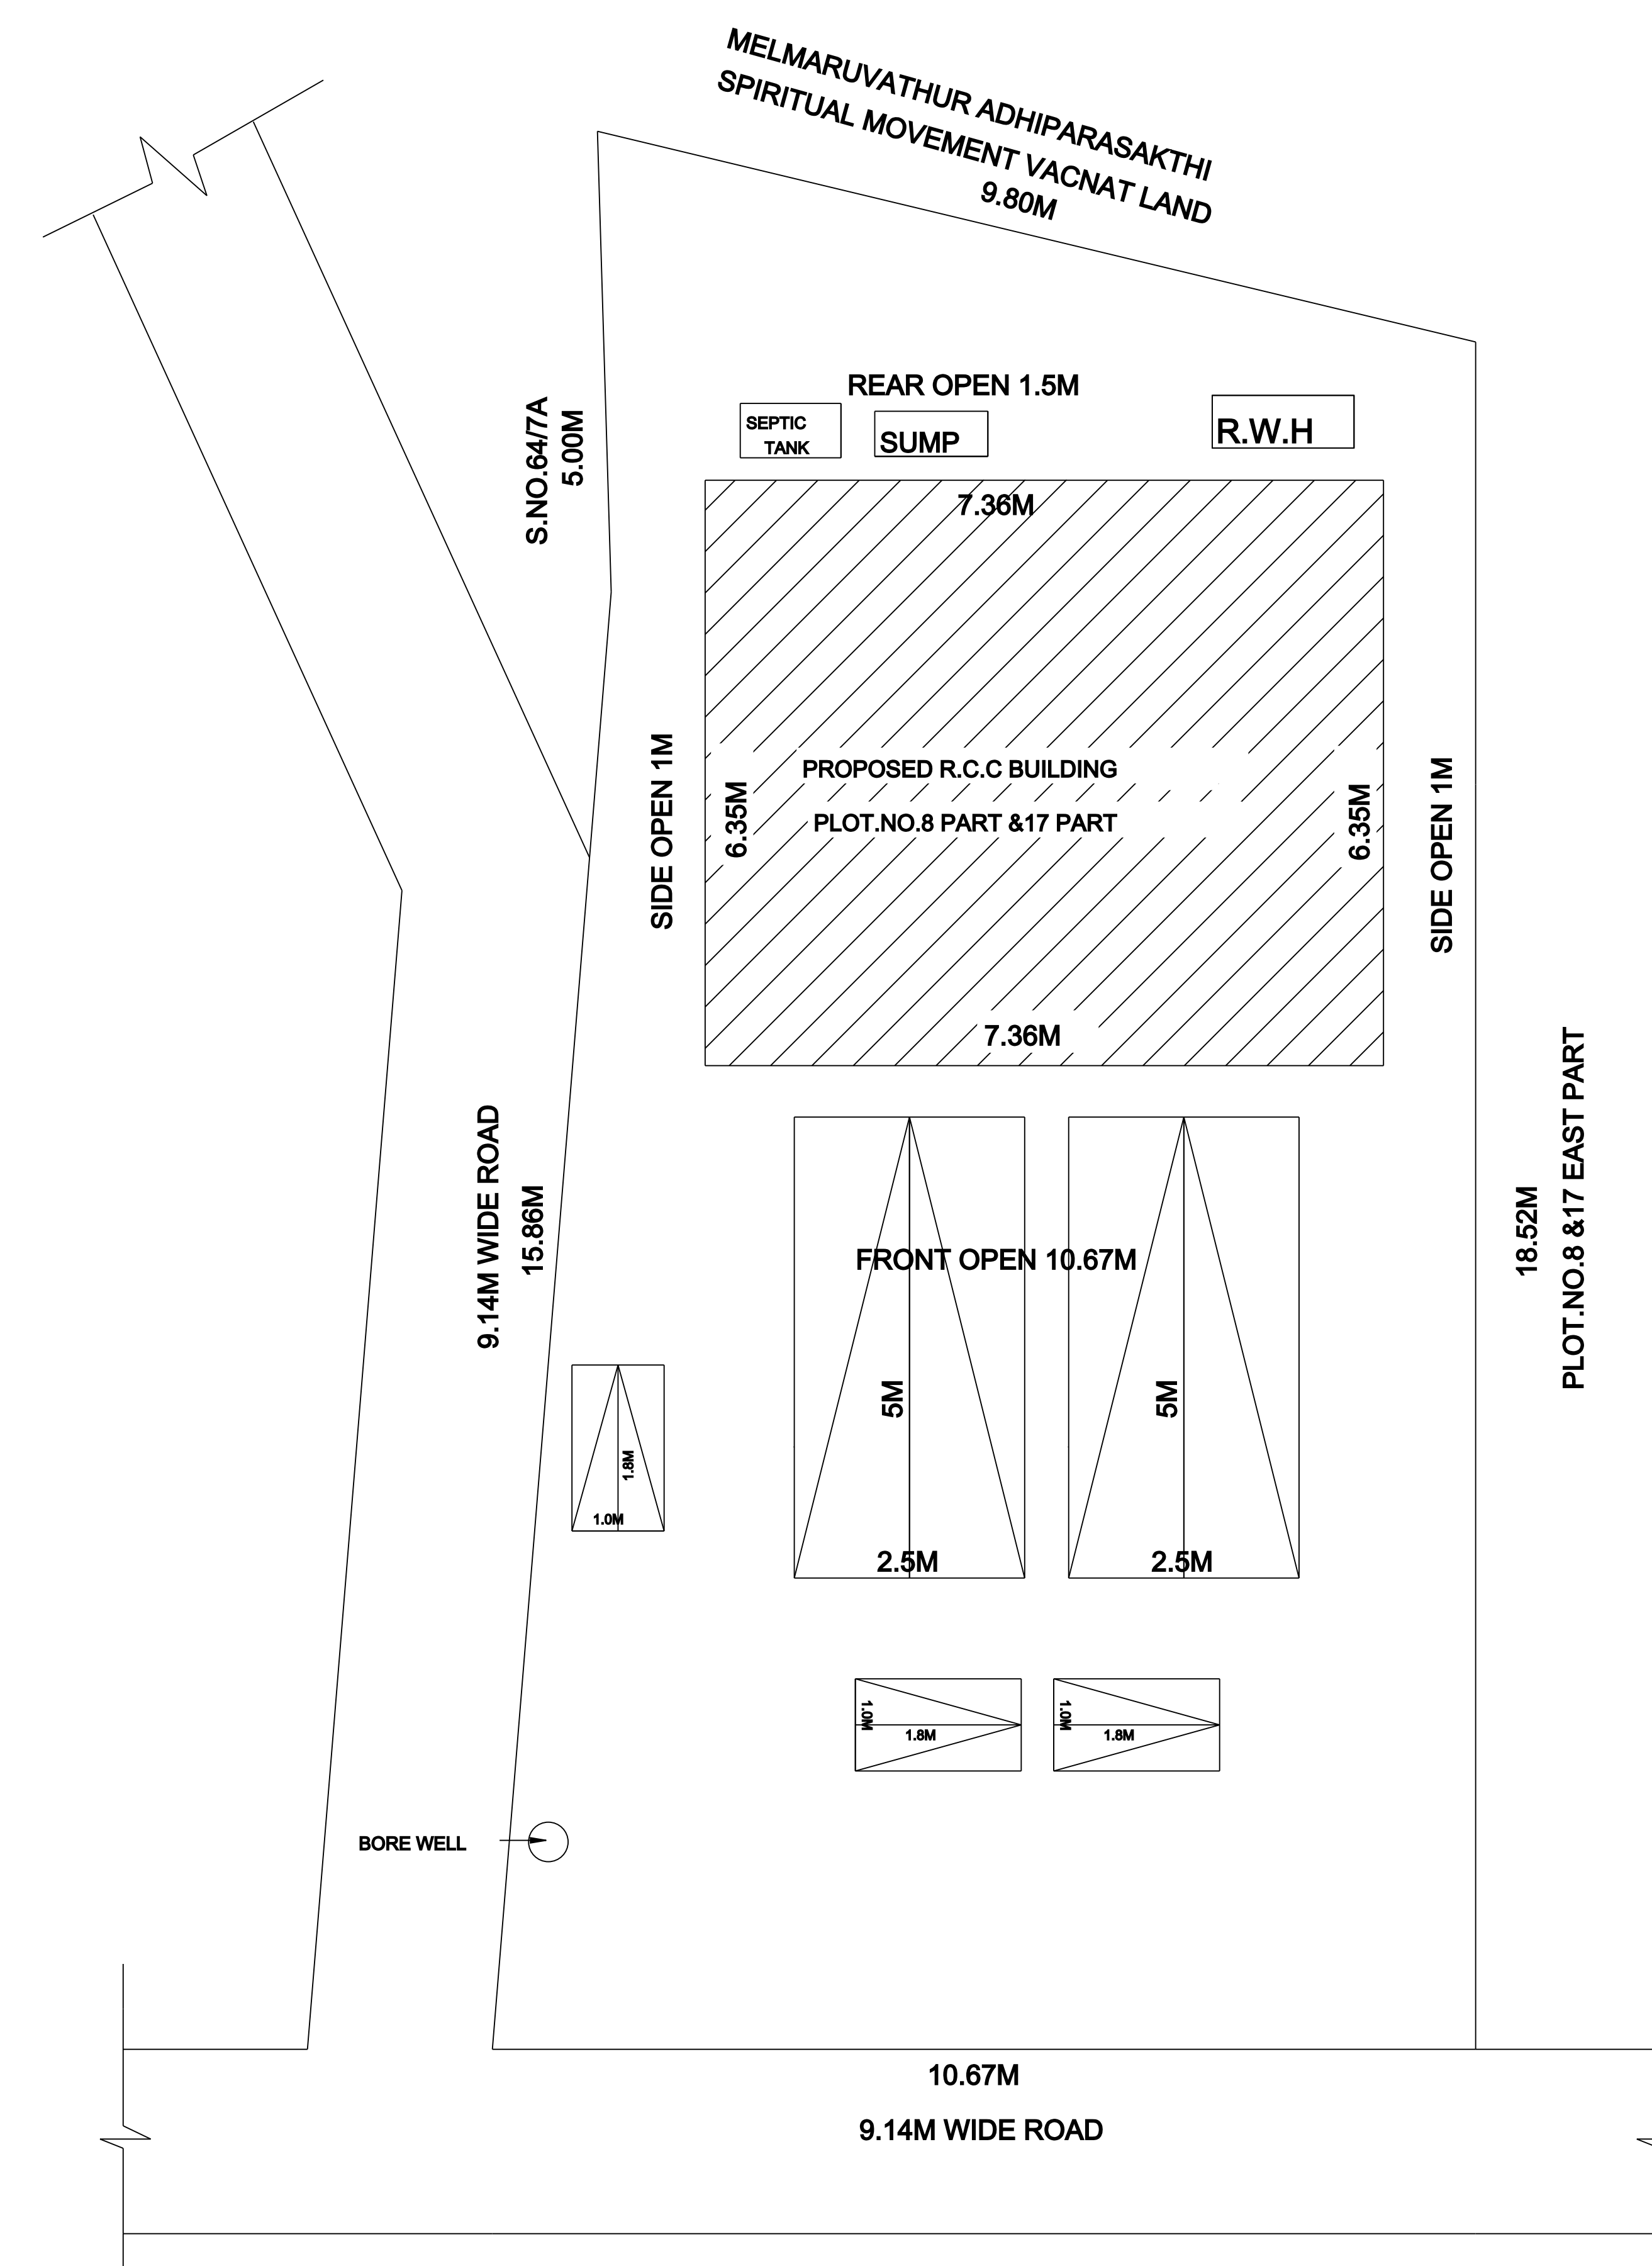


KANCHIPURAM TALUK & DISTRICT.

FOR OFFICE USE :

**ENGINEER'S SIGN:**