


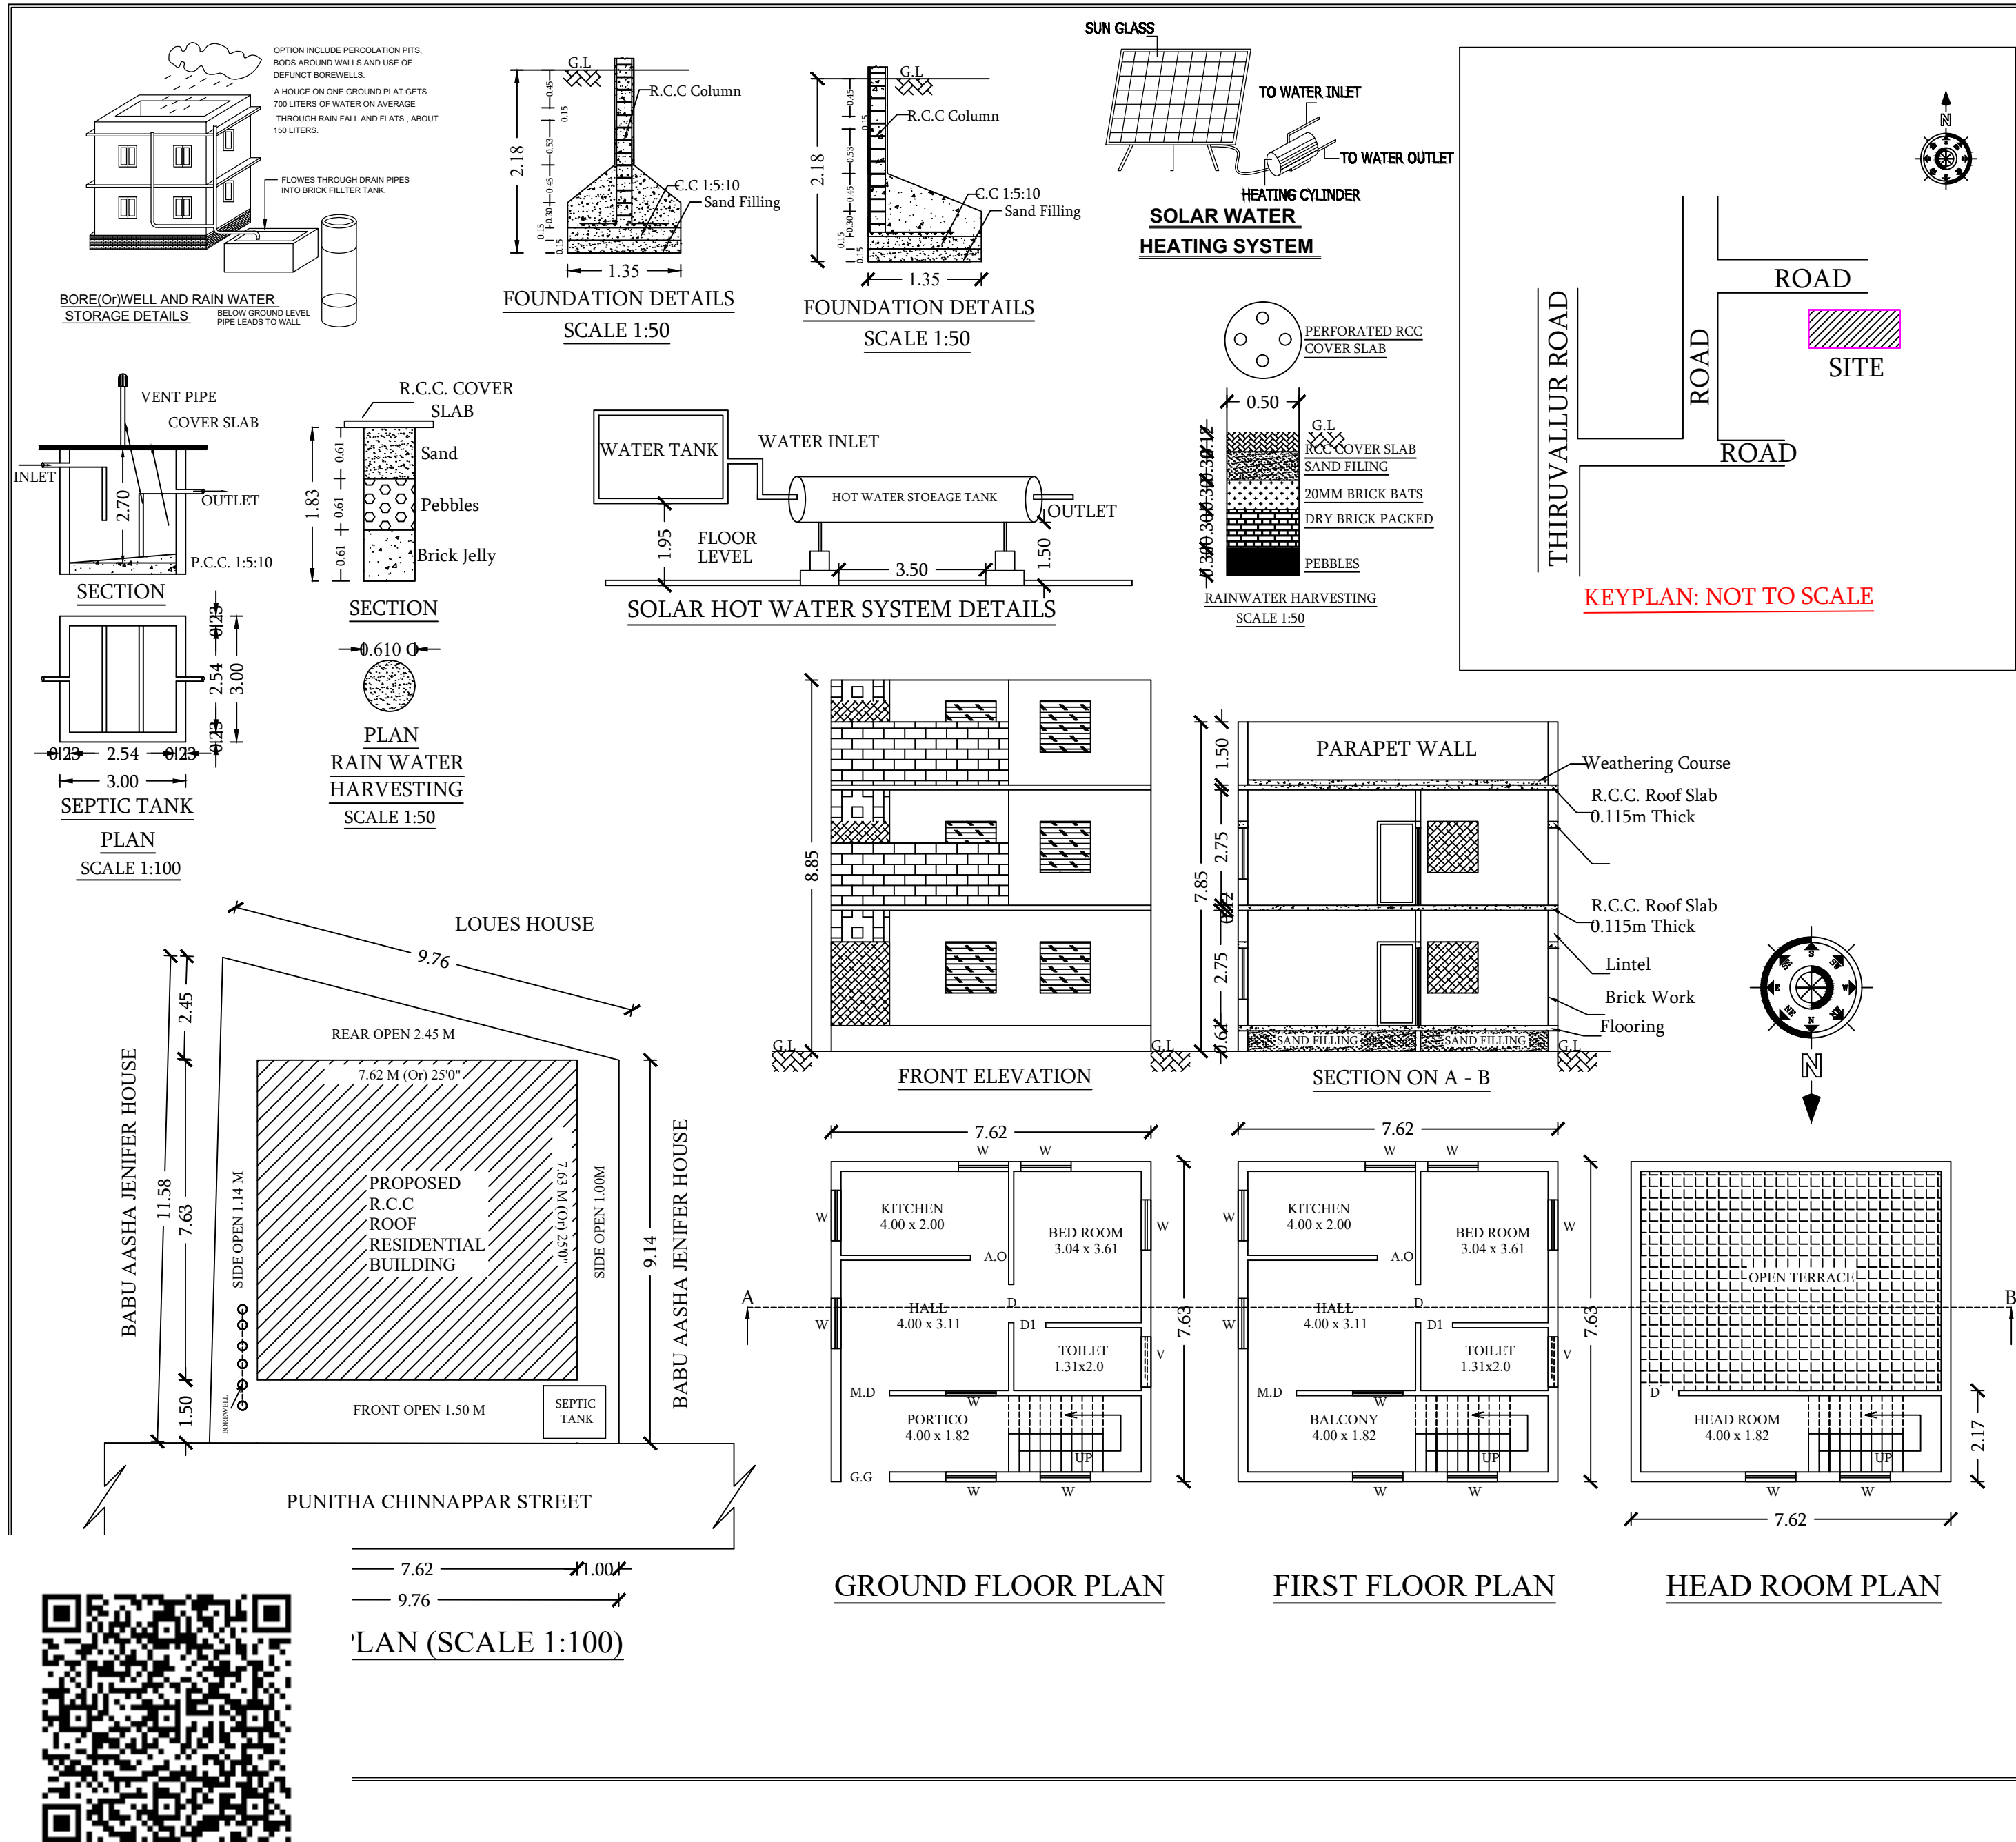

FOR OFFICE USE ONLY :

PLAN SHOWING THE PROPOSED CONSTRUCTION OF R.C.C. ROOF RESIDENTIAL BUILDING IN NATHAM S. NO. (OLD) 354/1B (NEW) 354/1B2, PATTa NO 1032 PUNITHA CHINNAPPAR STREET, MOLACHUR VILLAGE, SRIPERUMBUDUR TALUK, KANCHEEPURAM DISTRICT.

SCHEDULE OF JOINERY :

M.D MAIN DOOR	1.00 x 2.10
D DOOR	0.91 x 2.10
O OPEN	0.91 x 2.10
D1 DOOR	0.76 x 2.10
W GLAZED WINDOW	1.20 x 1.50
W1 GLAZED WINDOW	0.90 x 0.90
V VENTILATOR	0.90 x 0.60

COLOUR INDEX:-

- PLOT BOUNDRY
● PROPOSED R.C.C ROOF BUILDING

STAIRCASE DETAILS

Hand Rails 1.2 m
Tread 0.25m
Rise 0.15m

STAIRCASE WIDTH 0.91m

AREA STATEMENT

DESCRIPTION	F.S.I. AREA IN SQ.M	NON F.S.I. AREA IN SQ.M	TOTAL AREA IN SQ.M	TOTAL AREA IN SQ.FT
GROUND FLOOR	40.55	17.59	58.14	625.76
FIRST FLOOR	40.55	17.59	58.14	625.76
HEAD ROOM	0	16.53	16.53	177.91
TOTAL AREA OF THE ALL FLOORS			132.81	1,430.00
PLOT AREA (AS PER DOCUMENT)			101.30	1,090.00
PLOT AREA (ACTUAL AT SITE)			101.30	1,090.00
PLOT AREA (AS PER PATTa)			101.30	1,090.00
F.S.I.			1.31	
PLOT COVERAGE			57%	
COMPOUND WALL LENGTH			21.34 m	70 R ft

SCALE:- 1:100

ENGINEER SIGN

OWNER'S SIGN:

(Mr.K. VENKATESAN)

(Mrs. V. RENUGA)

Er. A. PRABHAKARAN, B.E.(Civil)
Registered Engineer No:RE / Gr - II / 2021 / 12 / 023
Reg Construction Eng No.RCE / 2023 / 09/007
SRI SIVAM FOUNDATION,
43/G9, Alladi Pillayar Kovil Street, KPM - 4.
Cell: 9629362167, 6383435069.