
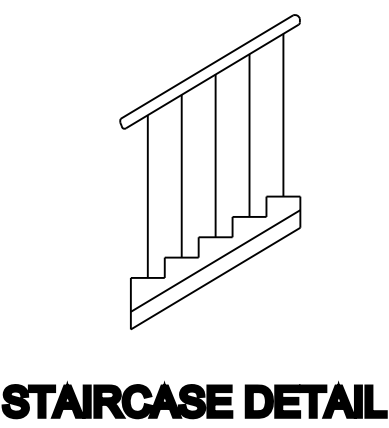
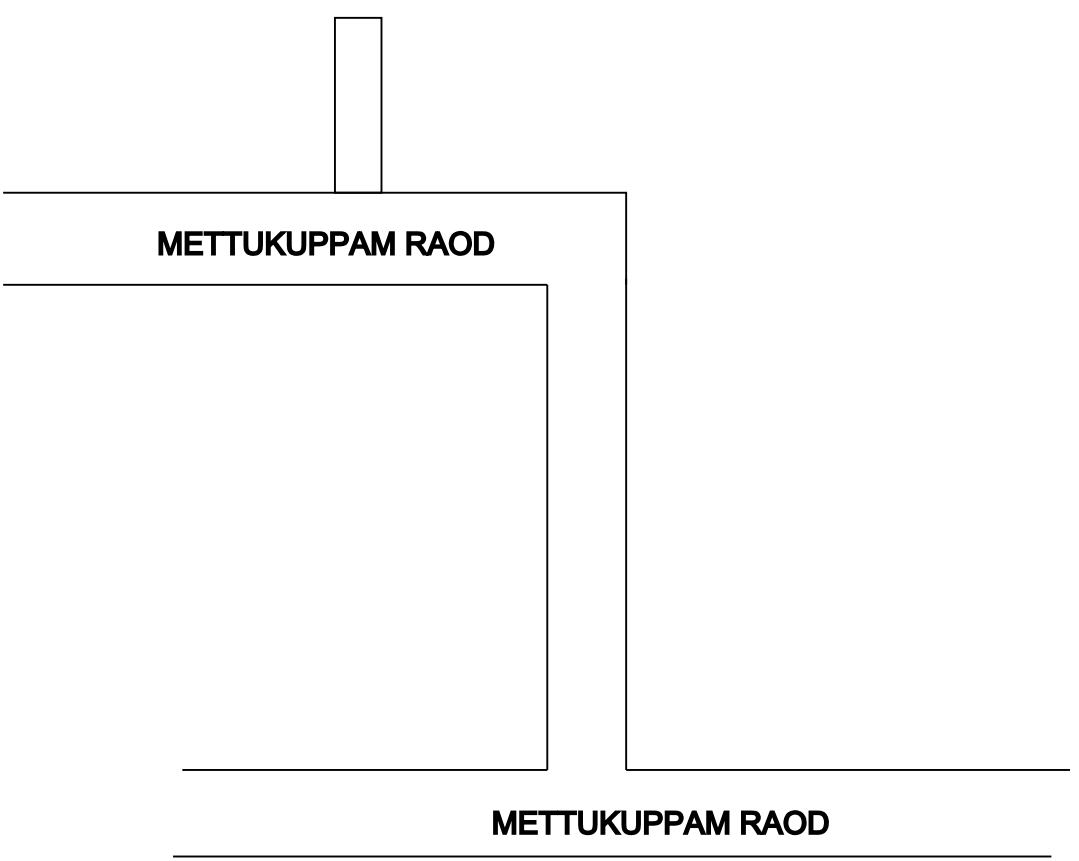
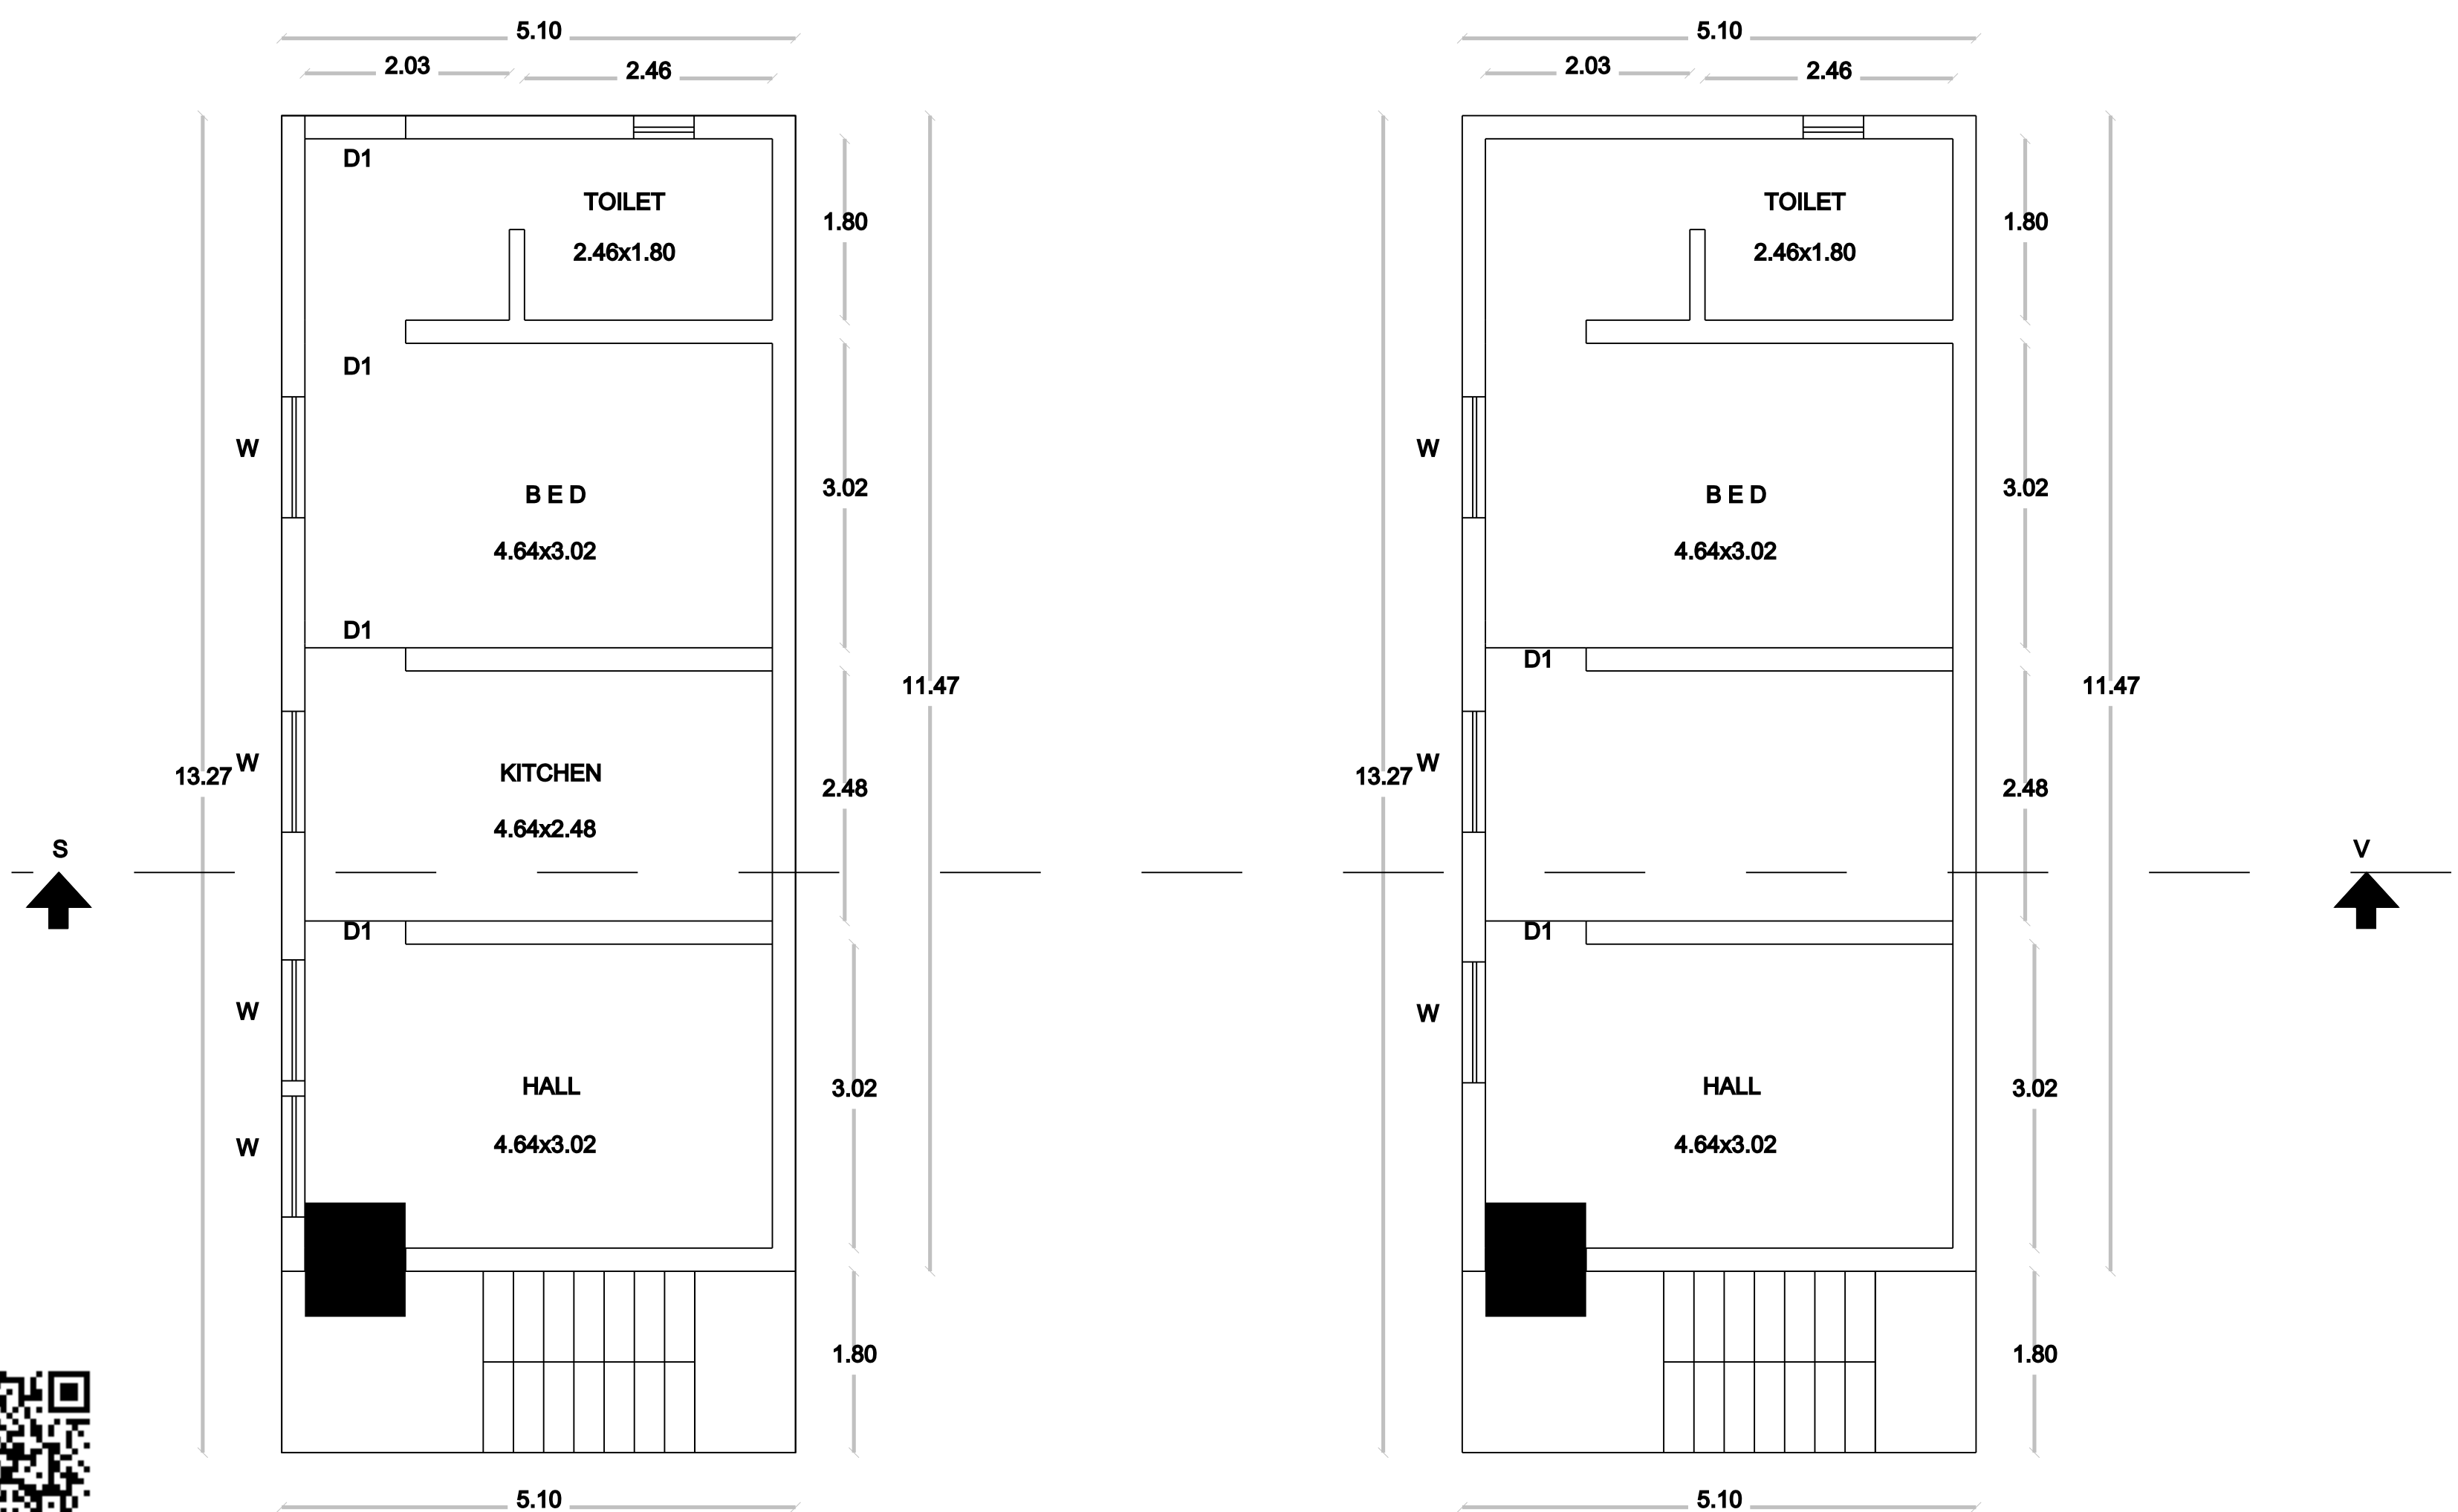
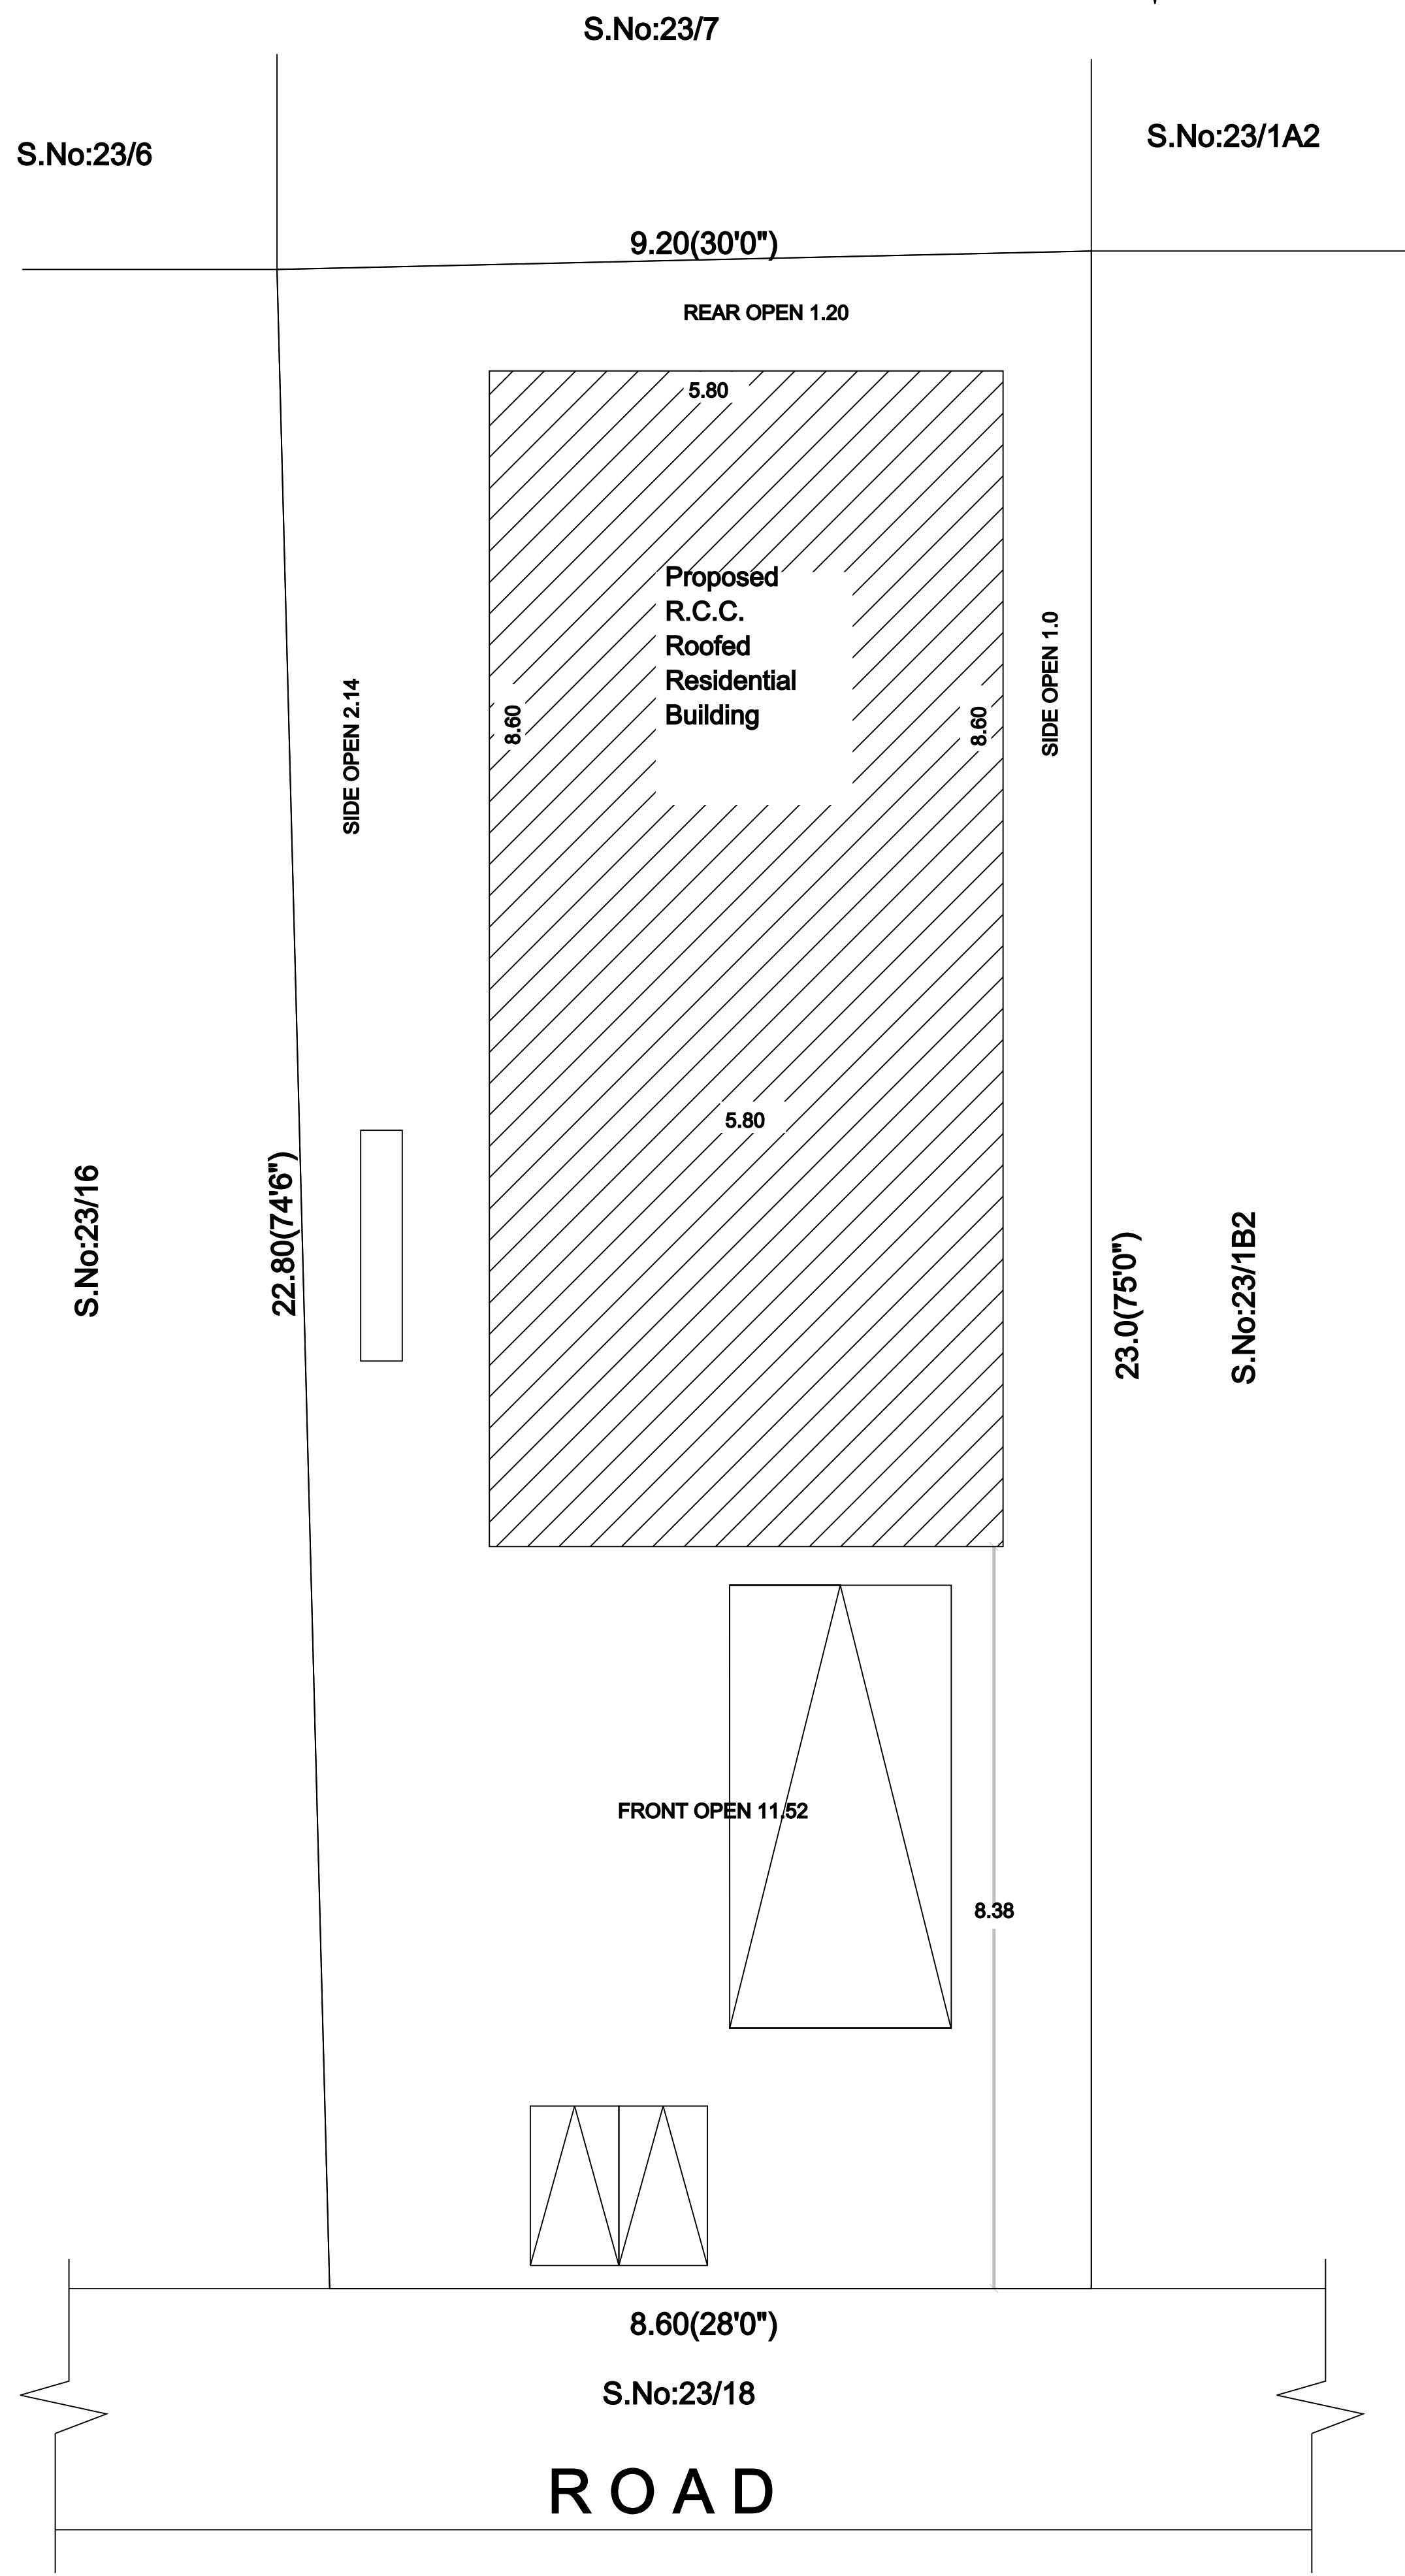
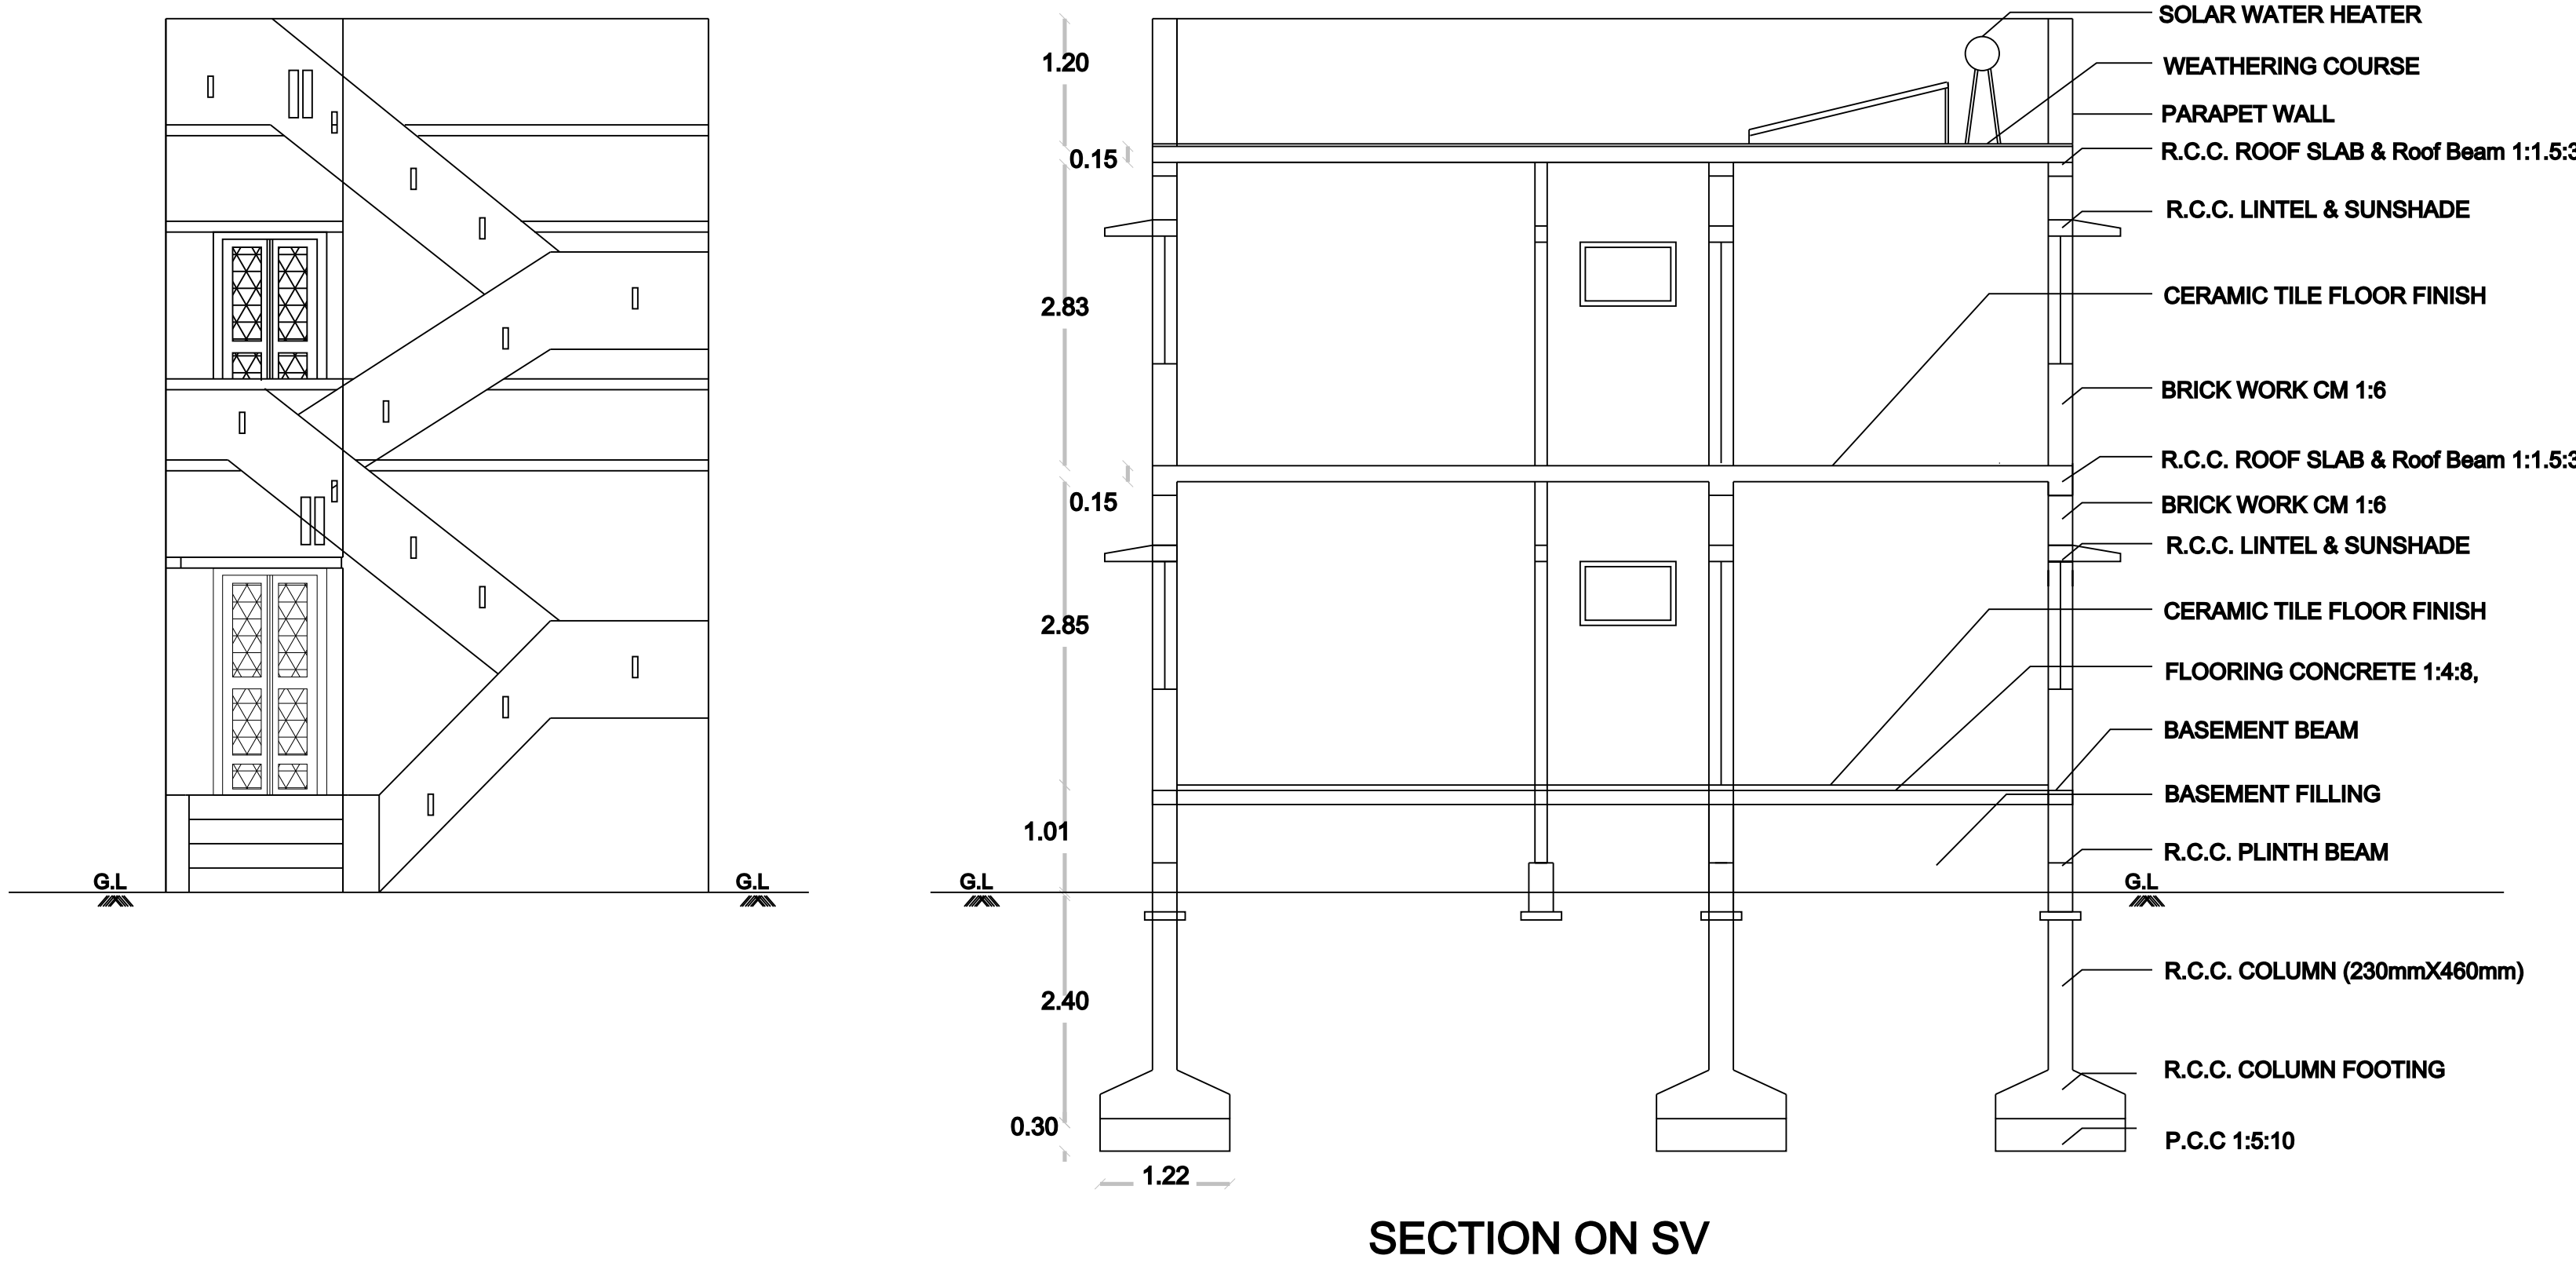


D CONSTRUCTION OF R.C.C ROOF RESIDENTIAL BUILDING IN S.NO:-23/17, PATTA No:104, DOOR No:32, BAJANAI KOIL STREET, VILLAGE No:30, METTUKUPPAM VILLAGE, OF KANCHEEPURAM TALUK AND DISTRICT.

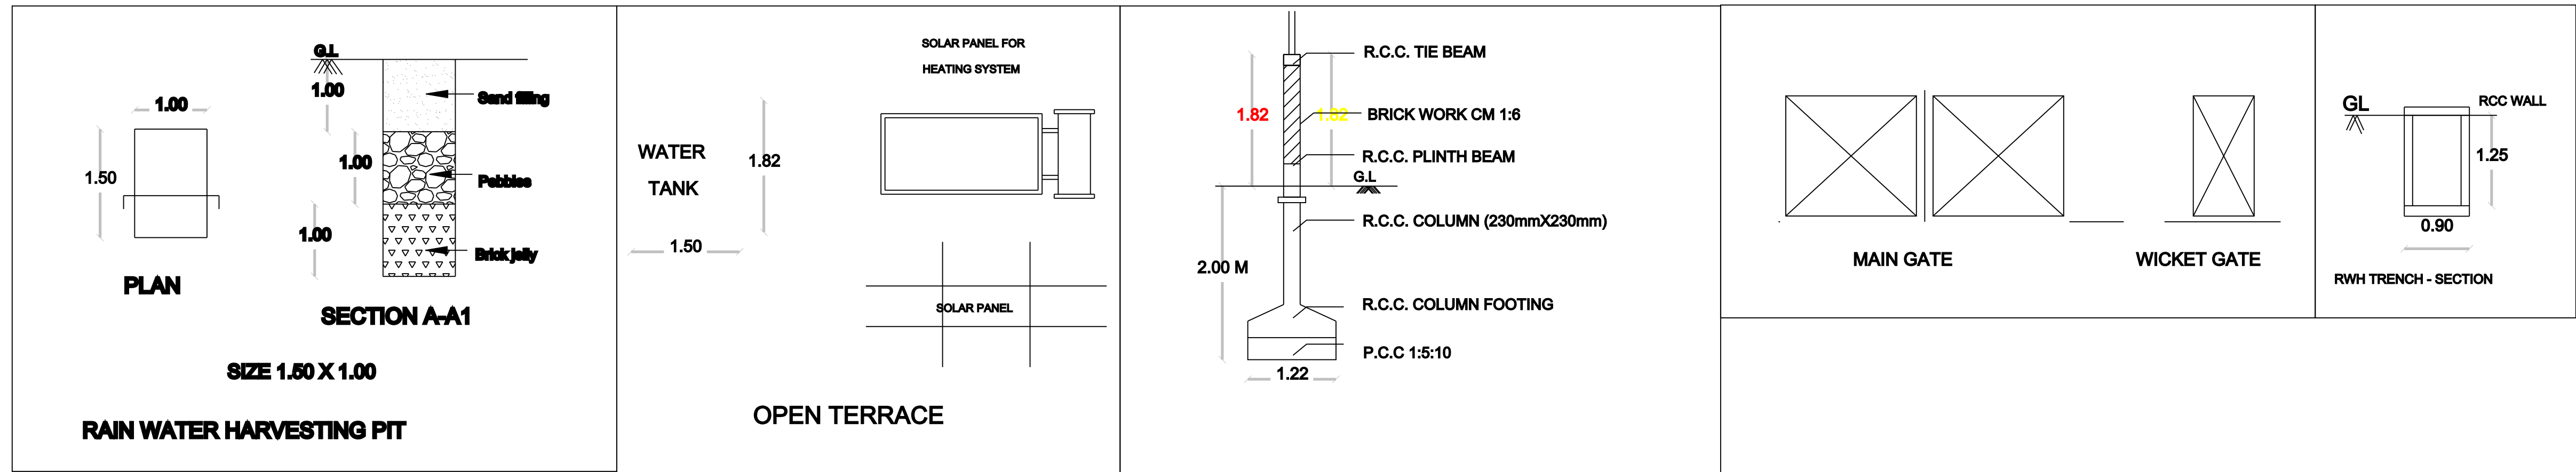

REFERENCE	
AREA OF THE SITE	= 203.74 Sqm (or) 2193.11 SR
PROPOSED GROUND FLOOR AREA	= 76.97 Sqm (or) 536.92 Sqm
PROPOSED FIRST FLOOR AREA	= 76.97 Sqm (or) 536.92 Sqm
OPEN AREA	= 126.77 Sqm (or) 1656.18 Sqm
STAIRCASE DETAILS	
WIDTH OF STAIR = 0.9M	TREAD = 25.0CM RISE = 19.0CM
SCHEDULE OF JOINERY	
GG GRILL GATE	1.00x2.1
D DOOR	1.00x2.1
MD DOOR	1.00x2.1
D1 DOOR	0.76x2.1
W WINDOW	1.2x1.5
J JOLLY	1.8x2.0
V VENTILATOR	0.8x0.8
PLOT BOUNDARY	
EXISTING ROAD	PROPOSED BUILDING
SCALE - 1:100	
OWNER SIGN	
Thiru.R.RAJI NAIDU.	
ENGINEER SIGN	

SITE PLAN