


PLAN SHOWING THE PROPOSED CONSTRUCTION OF R.C.C ROOF RESIDENCIAL GROUND FLOOR & FIRST FLOOR BUILDING AT AS PER

PATTA NO: 1557, S.NO: 524/20,PLOT NO: 23, THULASI NAGAR , V.NO: 112, SINGADIVAKKAM VILLAGE, KANCHEEPURAM TALUK & DISTRICT.

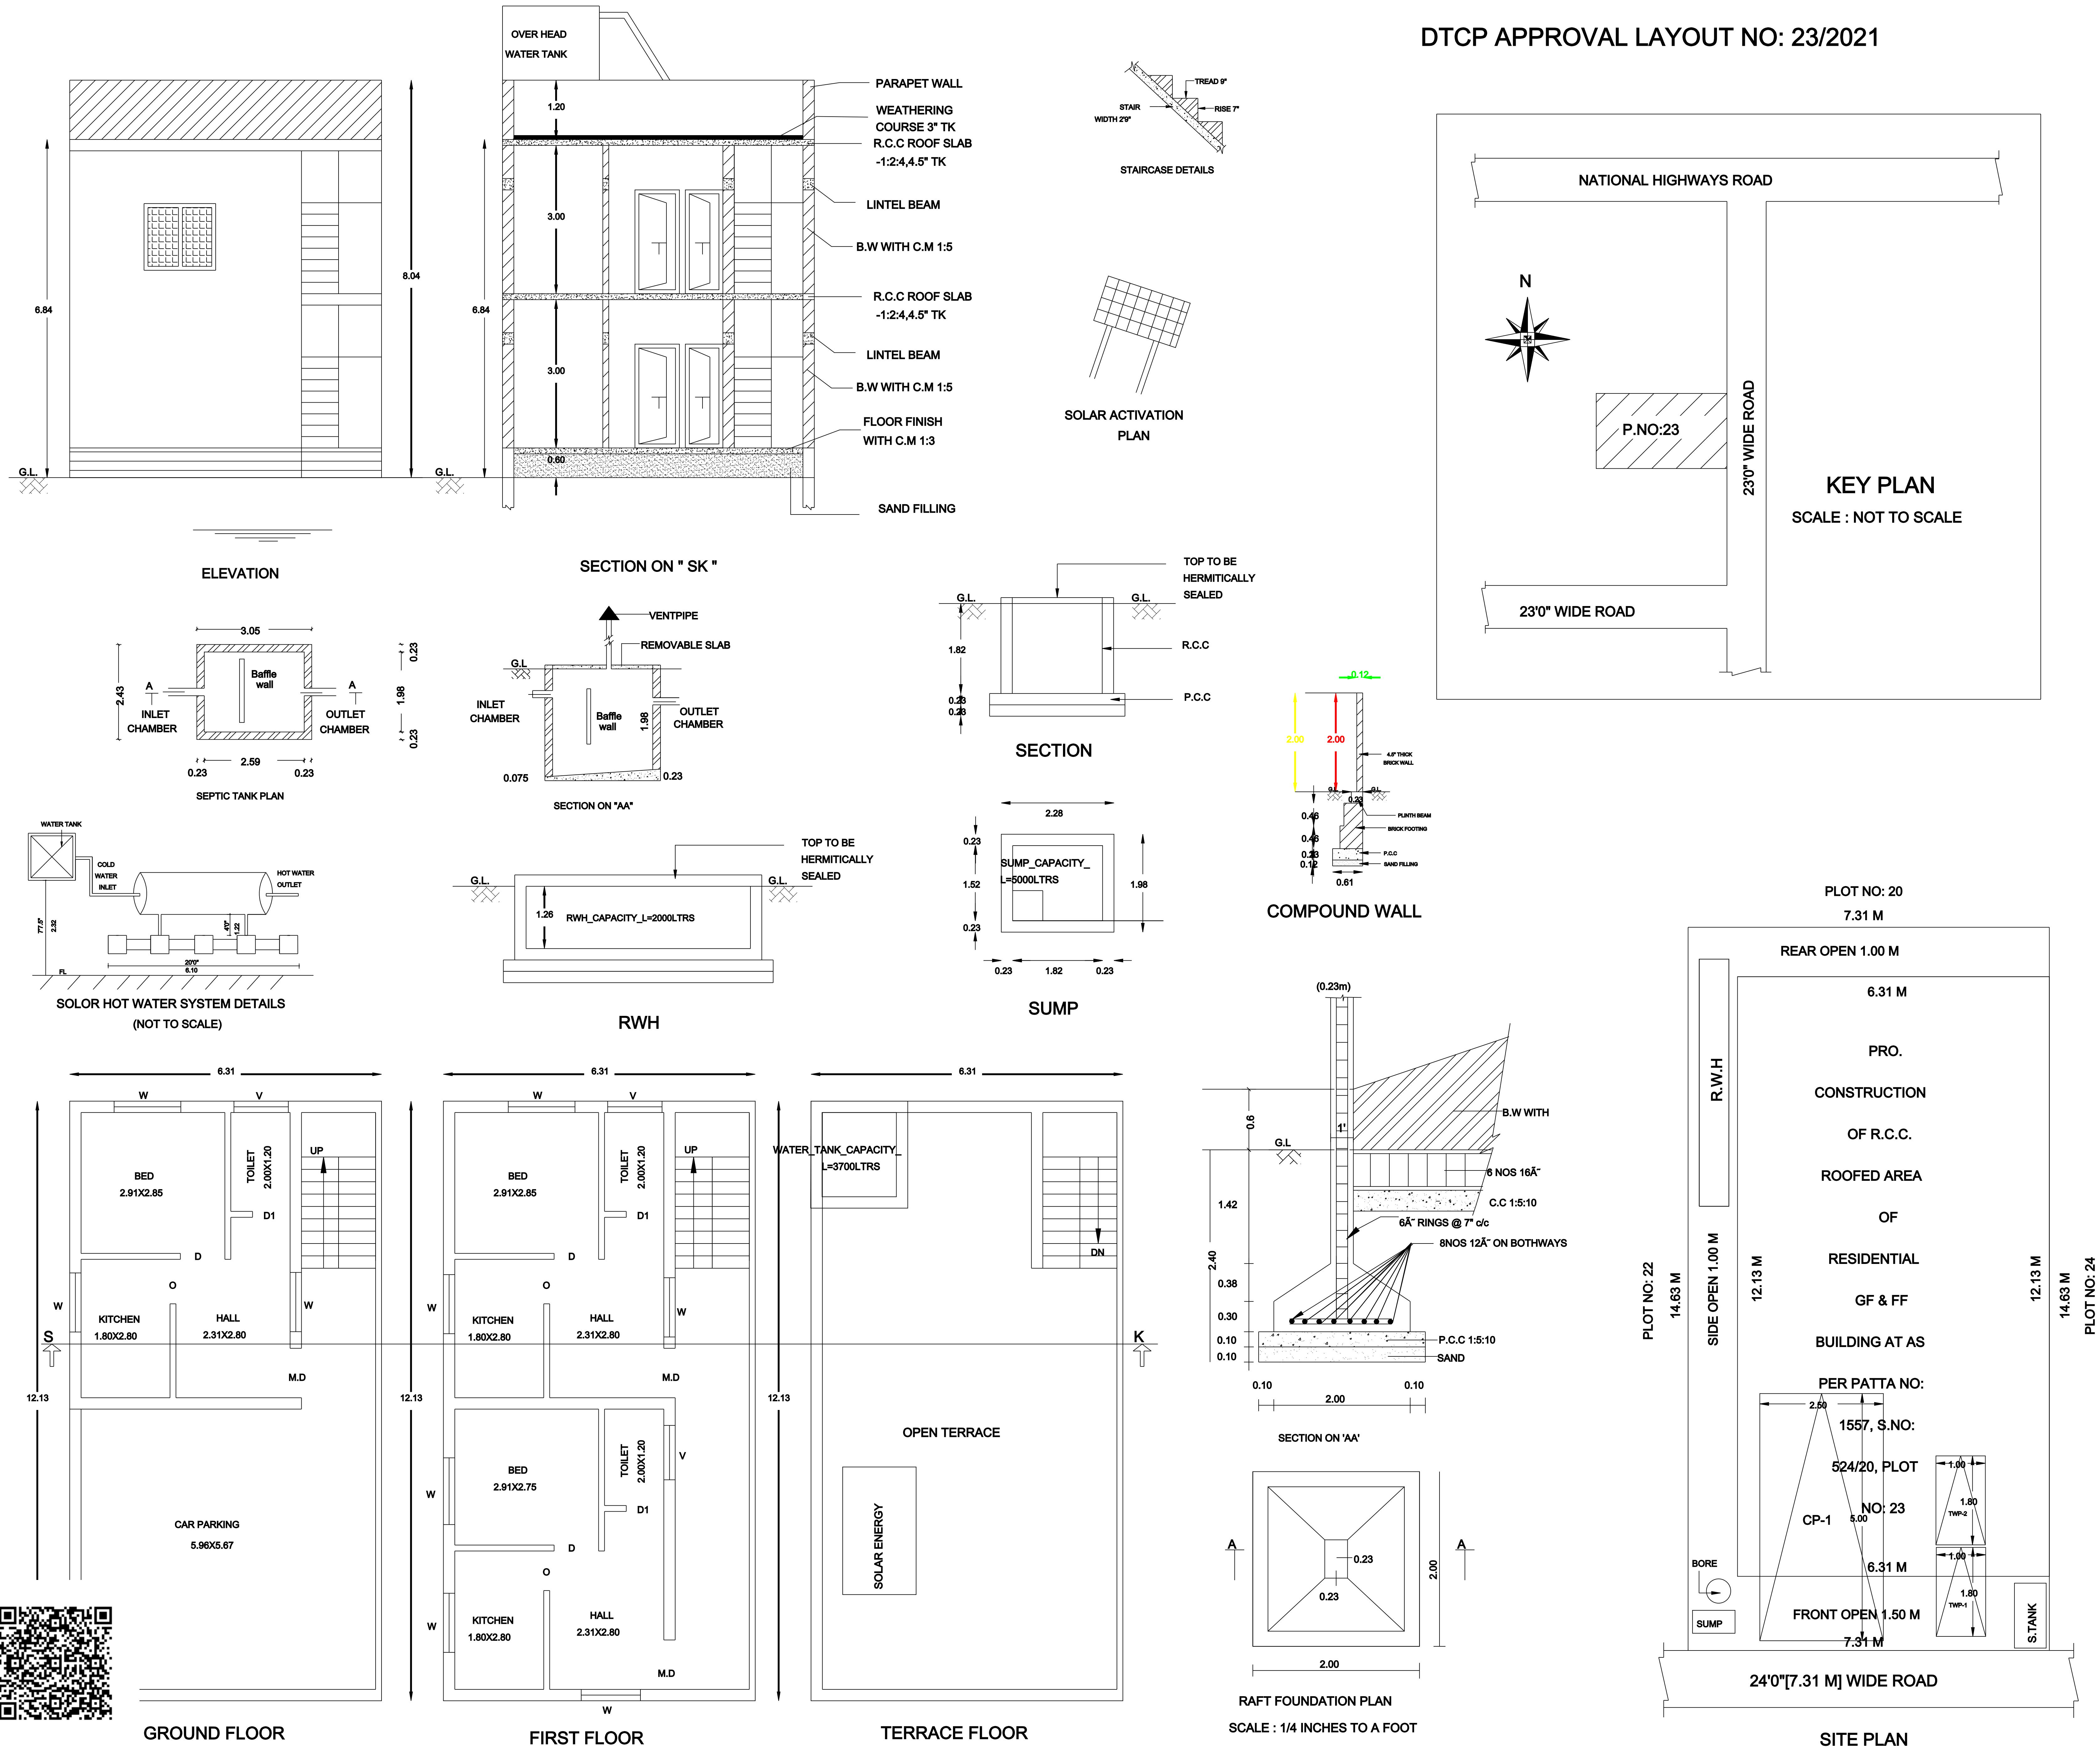

RURAL PANCHAYAT

AREA STATEMENT DETAIL :-

AS PER DOCUMENT	107.02 Sq.mt	1152.00 Sq.ft
AS PER PATTA	107.00 Sq.mt	1151.75 Sq.ft

AREA STATEMENT OF THE PROPOSED BUILDING DETAIL :-

SL.NO	DESCRIPTION	RESIDENCIAL AREA IN SQ.M	RESIDENCIAL AREA IN SQ.FT
1.	GROUND FLOOR (Pro)	76.54	823.87
2.	FIRST FLOOR (Pro)	76.54	823.87
3.	TOTAL AREA	153.08	1647.74

TOTAL BUILT UP AREA - 153.08 Sq.mt / 1647.74 Sq.ft

COMPOUND WALL - [7.31+14.63+7.31+14.63] = 43.88 R.M

FSI DETAILS		PARKING DETAILS		
F S I (Floor Space Index) :- F S I :- - FSI Area = 1.43		PARKING CATEGORY (RESIDENCIAL):- FSI AREA : 153.08 Sqm		
		Parking Description	Required	Provided
		Car Parking Stalls	01 Nos	01 Nos
		Two Wheeler Parking Stalls Provided	02 Nos	02 Nos

SCHEDULE OF JOINERY


TYPE	DESCRIPTION	SIZE
R.S	ROLLING SHUTTER	1.83 x 2.10
D	DOOR	0.90 x 2.10
D1	DOOR - 1	0.75 x 2.10
W	WINDOW	1.20 x 1.35
V	VENTILATOR	1.00 x 0.60

COLOUR REFERENCE :

* EXISTING ROAD


* SITE BOUNDARY

* PROPOSED BUILDING

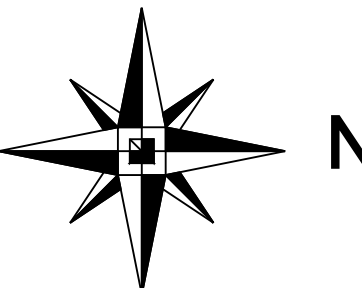

SCALE 1:100

- FOUNDATION : COLUMN FOOTING OVER PCC AND SAND
RC FOOTING OVER 150 THK PCC OVER 150 THK SAND
- SUPER STRUCTURE : BRICK WORKS IN CM 1:5 LINTELS, BEAMS AND SLABS IN RCC 1:2:4
PCC FLOORING FINISHED WITH MOSAIC TILES
- PLASTERING : INTERIOR WITH CM 1:4 EXTERIOR WITH CM 1:5 CEILING WITH CM 1:3
3 COATS OF DISTEMPER FOR INNER WALLS
BEST INDIAN TEAKWOOD

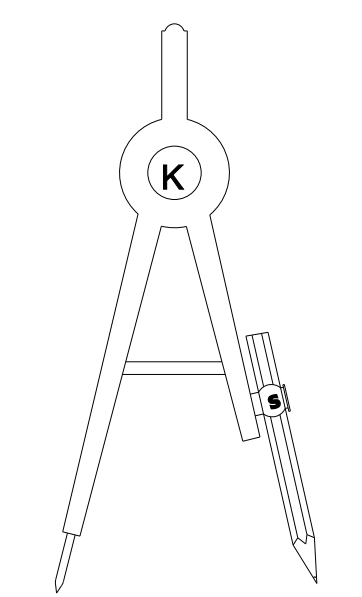

ALL DIMENSIONS ARE IN METER

APPLICANT SIGNATURE:-

REGISTER ENGINEER SIGNATURE:-