


PLAN SHOWING THE PROPOSED CONSTRUCTION OF R.C.C ROOF RESIDENCIAL FIRST FLOOR BUILDING OVER THE EXISTING GROUND FLOOR BUILDING

AT AS PER PATTA NO : 9859 ,S.NO:44/10 & 44/11, PLOT NO: 65, P.A.T.C QUARTERS PLOT, KONERIKUPPAM VILLAGE ,KANCHEEPURAM TALUK & DISTRICT.

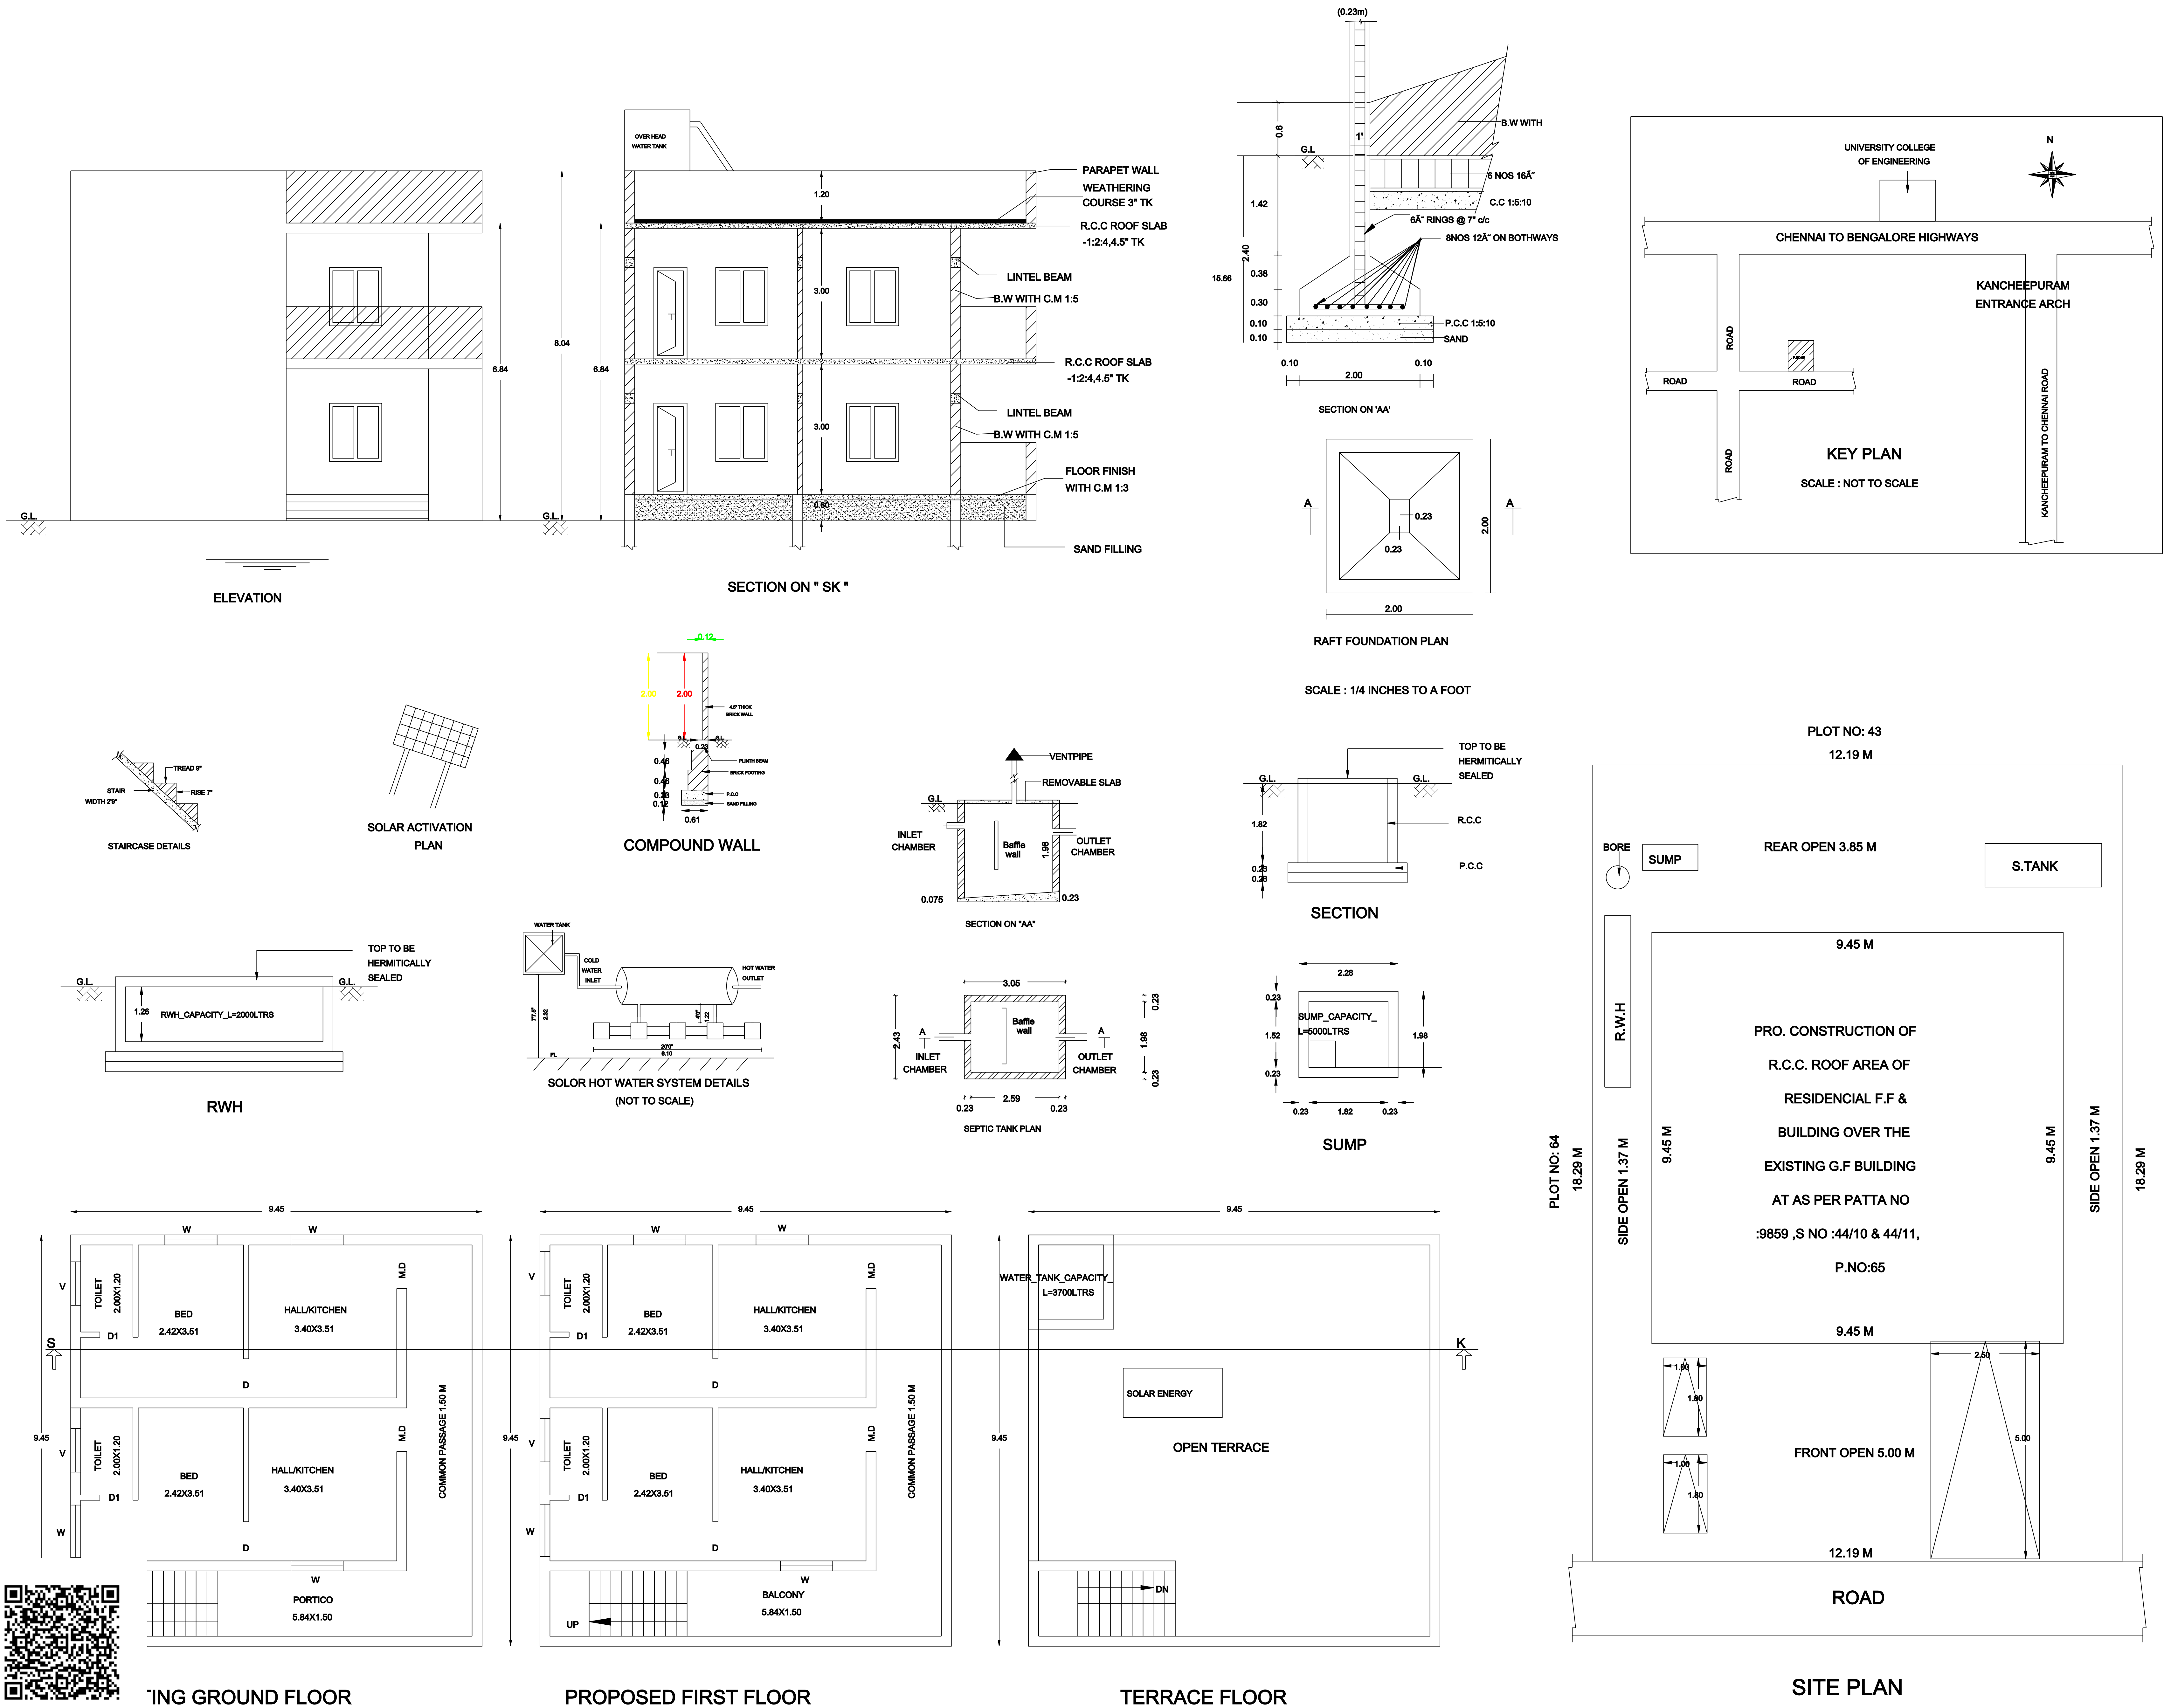

RURAL PANCHAYAT

AREA STATEMENT DETAIL :-

AS PER DOCUMENT	222.96 Sq.mt	2400.00 Sq.ft
AS PER PATTA	200.00 Sq.mt	2152.80 Sq.ft

AREA STATEMENT OF THE PROPOSED BUILDING DETAIL :-

SL.NO	DESCRIPTION	RESIDENTIAL AREA IN SQ.M	RESIDENTIAL AREA IN SQ.FT
1.	GROUND FLOOR (Exi)	89.28	961.00
2.	FIRST FLOOR (Pro)	89.28	961.00
3.	TOTAL AREA	178.56	1922.00
4.	OPEN AREA	133.68	1439.00

EXI.GROUND FLOOR AREA- 89.28 Sq.mt /961.00 Sq.ft

PRO.FIRST FLOOR AREA - 89.28 Sq.mt /961.00 Sq.ft

COMPOUND WALL - [12.19+18.29+12.19+18.29]= 60.96 R.M


FSI DETAILS	PARKING DETAILS		
F S I (Floor Space Index) :- F S I :- 178.56 222.96 - FSI Area = 0.80	PARKING CATEGORY (RESIDENTIAL):- FSI AREA : 178.56 Sqm		
	Parking Description	Required	Provided
	Car Parking Stalls	01 Nos	01 Nos
	Two Wheeler Parking Stalls Provided	02 Nos	02 Nos

SCHEDULE OF JOINERY

TYPE	DESCRIPTION	SIZE
M.D	MAIN DOOR	1.00 x 2.10
D	DOOR	0.90 x 2.10
D1	DOOR - 1	0.75 x 2.10
W	WINDOW	1.20 x 1.35
V	VENTILATOR	1.00 x 0.60

COLOUR REFERENCE :

* EXISTING ROAD	
* SITE BOUNDARY	
* PROPOSED BUILDING	

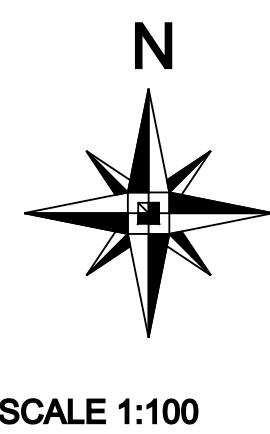

SCALE 1:100

FOUNDATION	: COLUMN FOOTING OVER PCC AND SAND RC FOOTING OVER 150 THK PCC OVER 150 THK SAND
SUPER STRUCTURE	: BRICK WORKS IN CM 1:5 LINTELS, BEAMS AND SLABS IN RCC 1:2:4 : PCC FLOORING FINISHED WITH MOSAIC TILES
PLASTERING	: INTERIOR WITH CM 1:4 EXTERIOR WITH CM1:5 CEILING WITH CM 1:3 : 3 COATS OF DISTEMPER FOR INNER WALLS : BEST INDIAN TEAKWOOD

ALL DIMENSIONS ARE IN METER

APPLICANT SIGNATURE:-

REGISTER ENGINEER SIGNATURE:-