
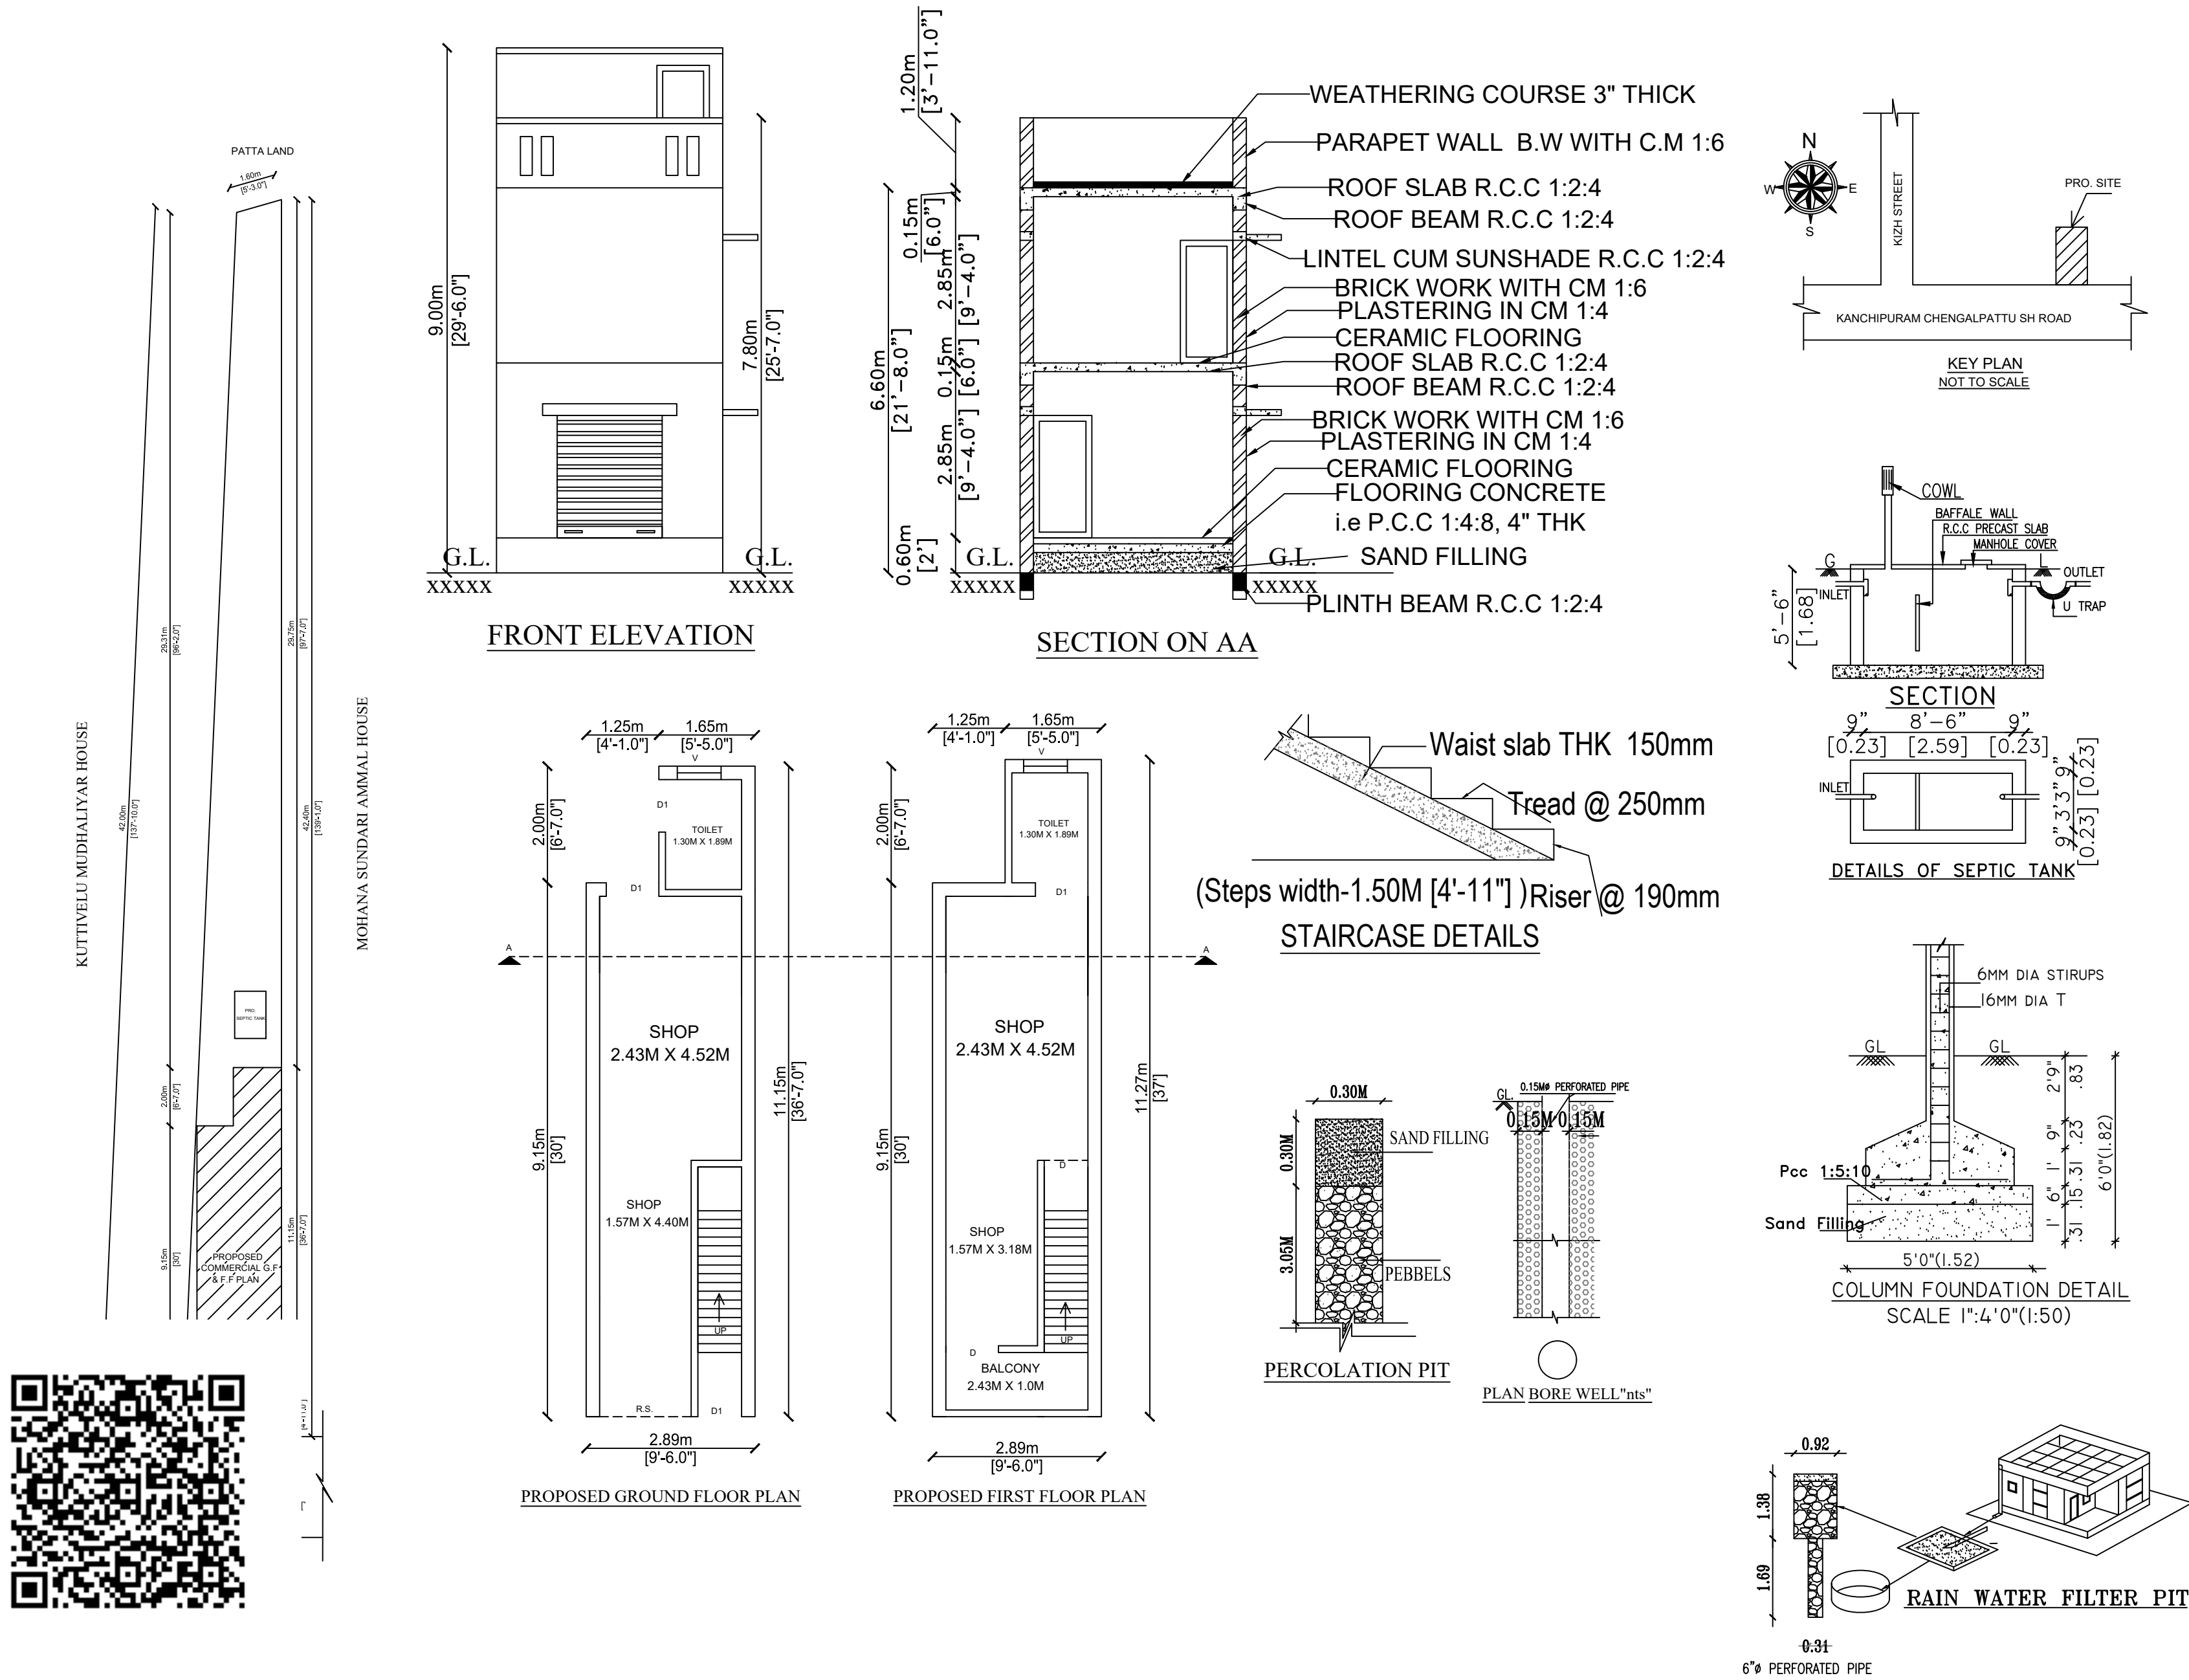


PLAN SHOWING THE PROPOSED CONSTRUCTION OF GROUND FLOOR & FIRST FLOOR RCC COMMERCIAL SHOP BUILDING IN NATHAM OLD S.NO.28/1, NEW NATHAM S.NO.38/8, AS PER PATTA NO.207, OF EKANAMPETTAI VILLAGE & PANCHAYAT, WALAJABAD PANCHAYAT UNION, WALAJABAD TALUK & KANCHIPURAM DISTRICT.

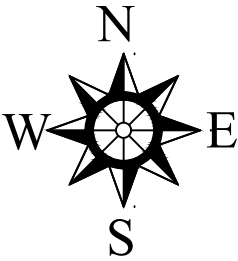

AREA STATEMENT:		
DESCRIPTION	(SQFT)	(SQM)
PLOT AREA AS PER DOCUMENT	1342.00	124.67
PLOT AREA AS PER PATTA FMB	1054.87	98.00
PRO. GROUND FLOOR	320.55	29.78
PRO. FIRST FLOOR	320.55	29.78
TOTAL PRO. AREA	641.10	59.56
OPEN SPACE AREA	734.32	68.22
PLOT COVERAGE	26.98%	
F.S.I. - 0.60		
SCHEDULE OF JOINERIES:		
DESCRIPTION	METER	
M.D MAIN DOOR	(1.00 x 2.13)	
D DOOR	(1.00 x 2.13)	
D1 DOOR	(0.90 x 2.13)	
O OPEN	(1.00 x 2.13)	
W1 WINDOW	(1.50 x 1.40)	
W WINDOW	(1.20 x 1.50)	
V VENTILATOR	(0.90 x 0.75)	
PARKING PROVISION DETAILS		
PARKING	REQUIRED	PROVIDED
TWO WHEELER	0 Nos	0 Nos
FOUR WHEELER	Nil	Nil
LEGEND:-		
PROPOSED		
ROAD		
PLOT BOUNDARY		
EXISTING		
SCALE:- 1: 100		
ALL DIMENSIONS ARE IN METER		
OWNER NAME: Mr.M.PERUMAL		
OWNER SIGNATURE		
Er. P. BALU, B.E., Registered Engineer, Grade-II (RE) Reg. No. CGL DIST/RE/Gr-II/2021/08/008 No. 27, G.S.T. Road, Chengalpattu-603 001;		
REGISTERED ENGINEER		