
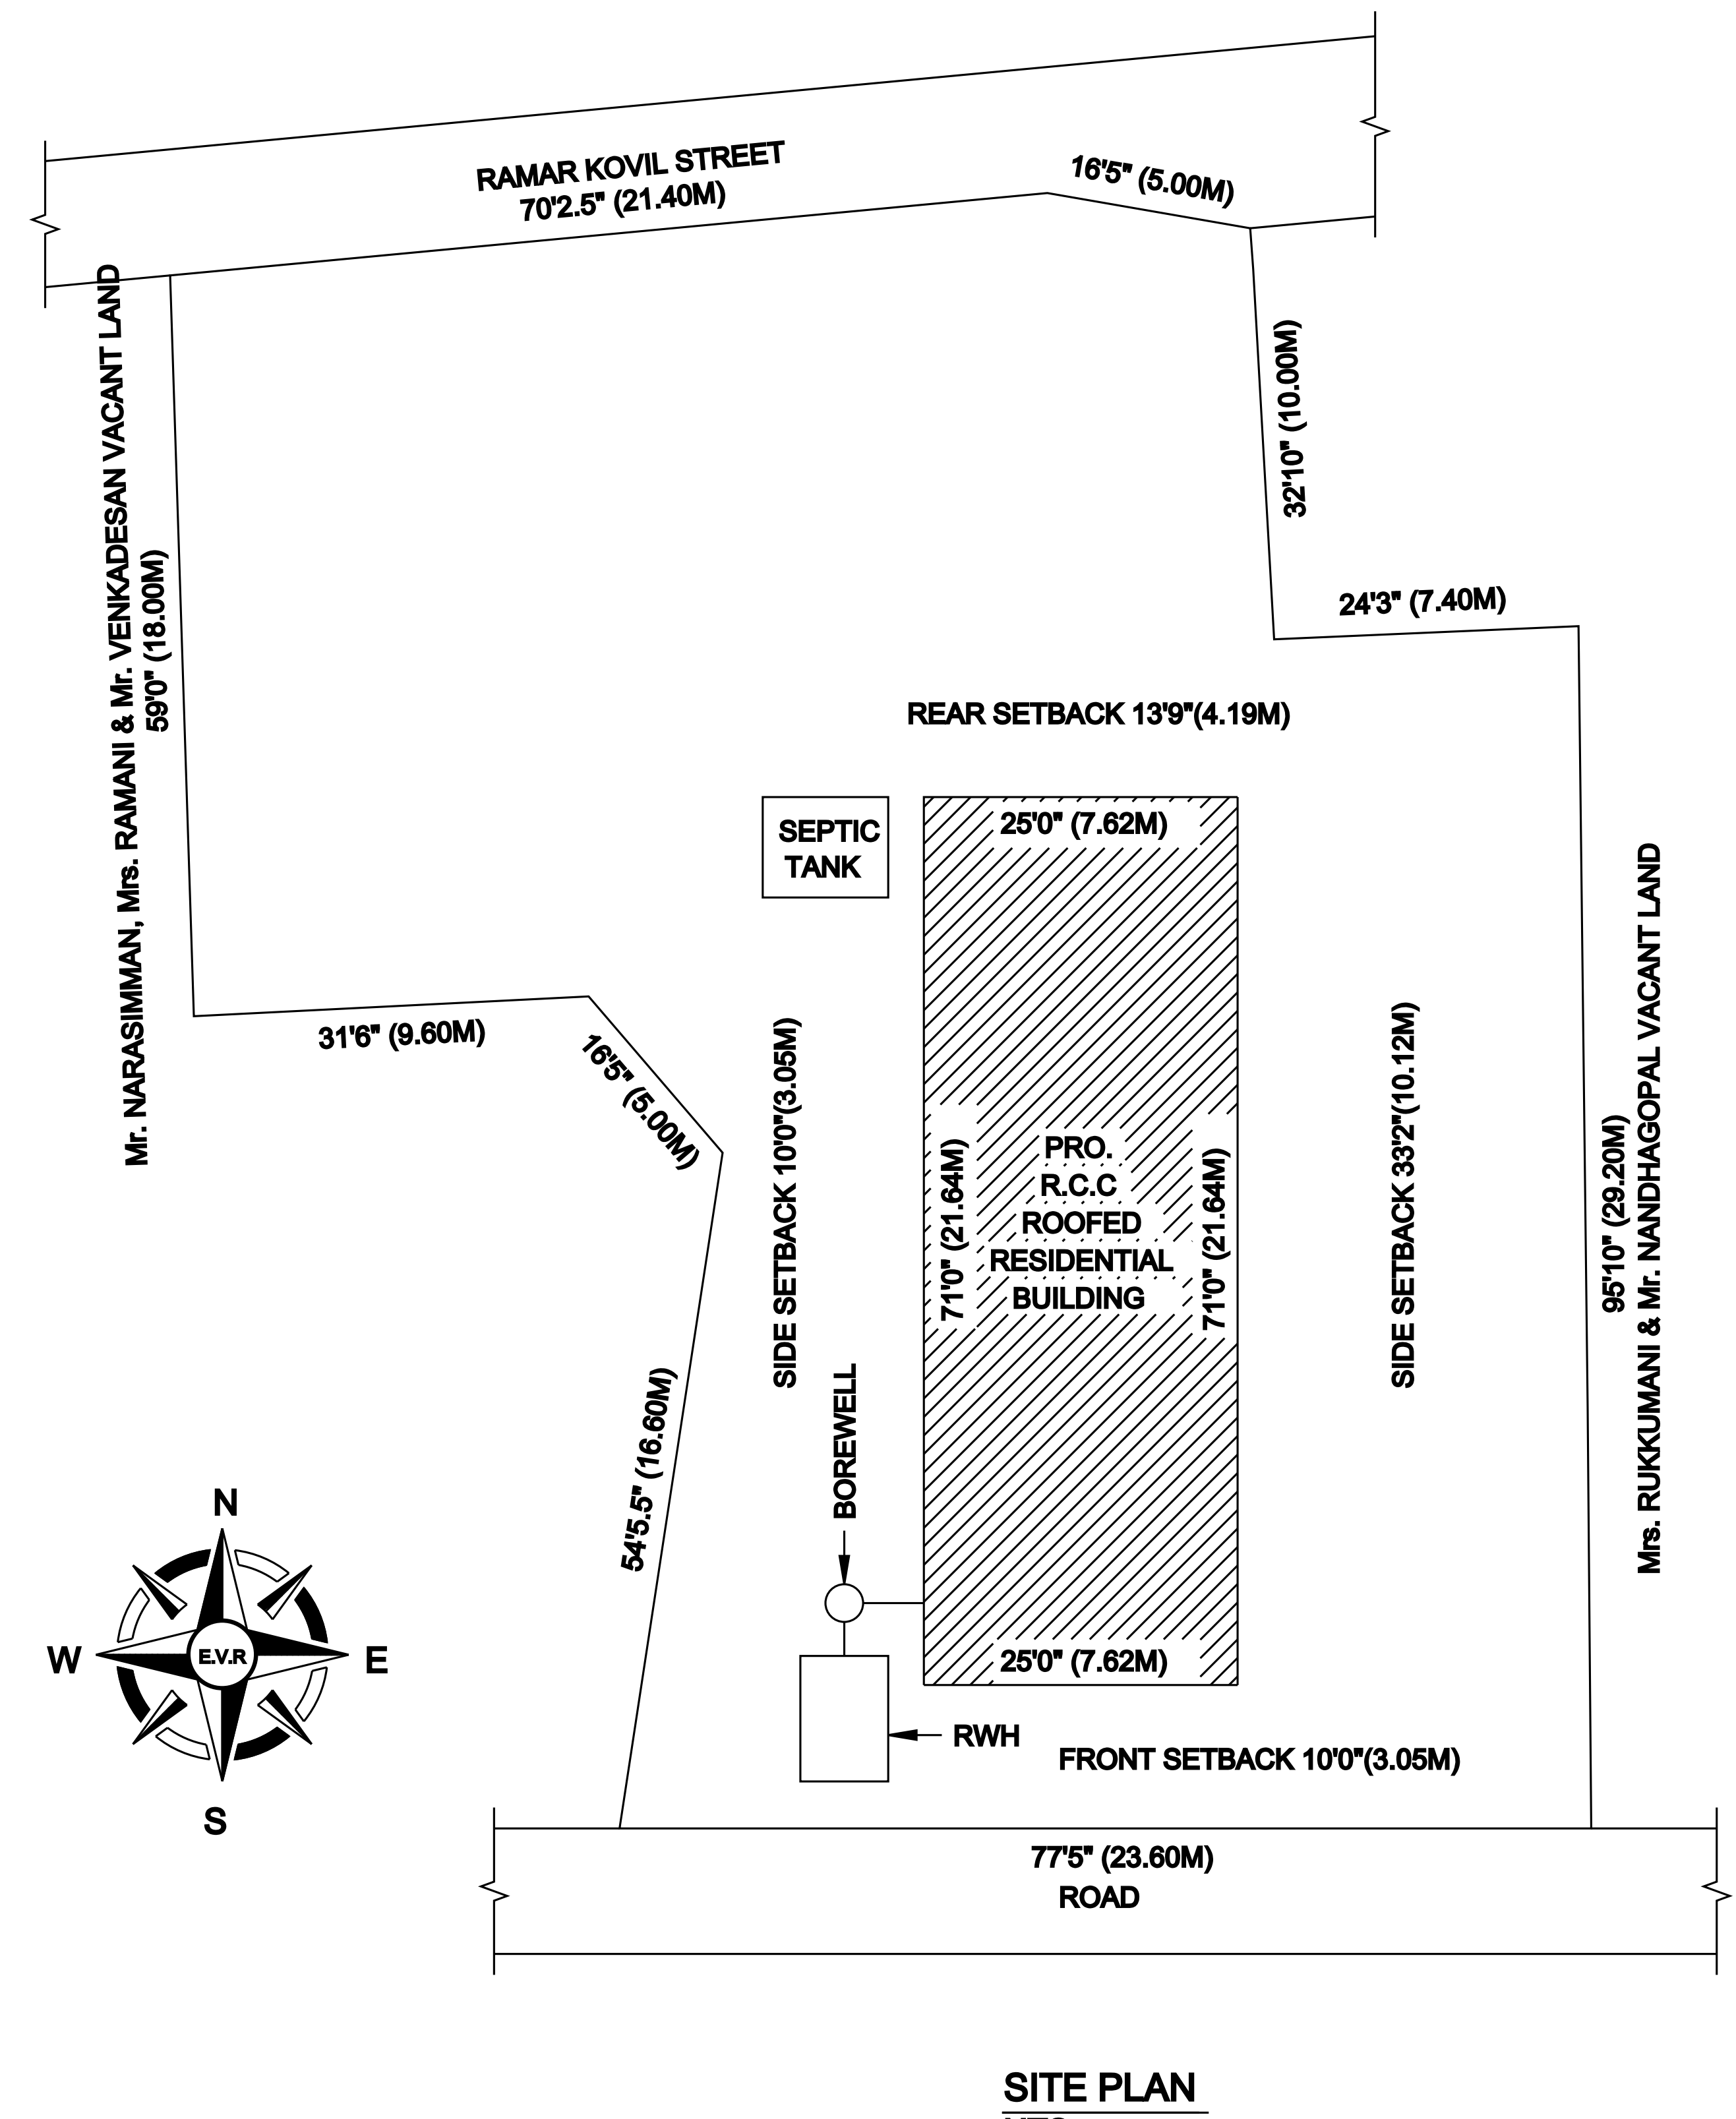
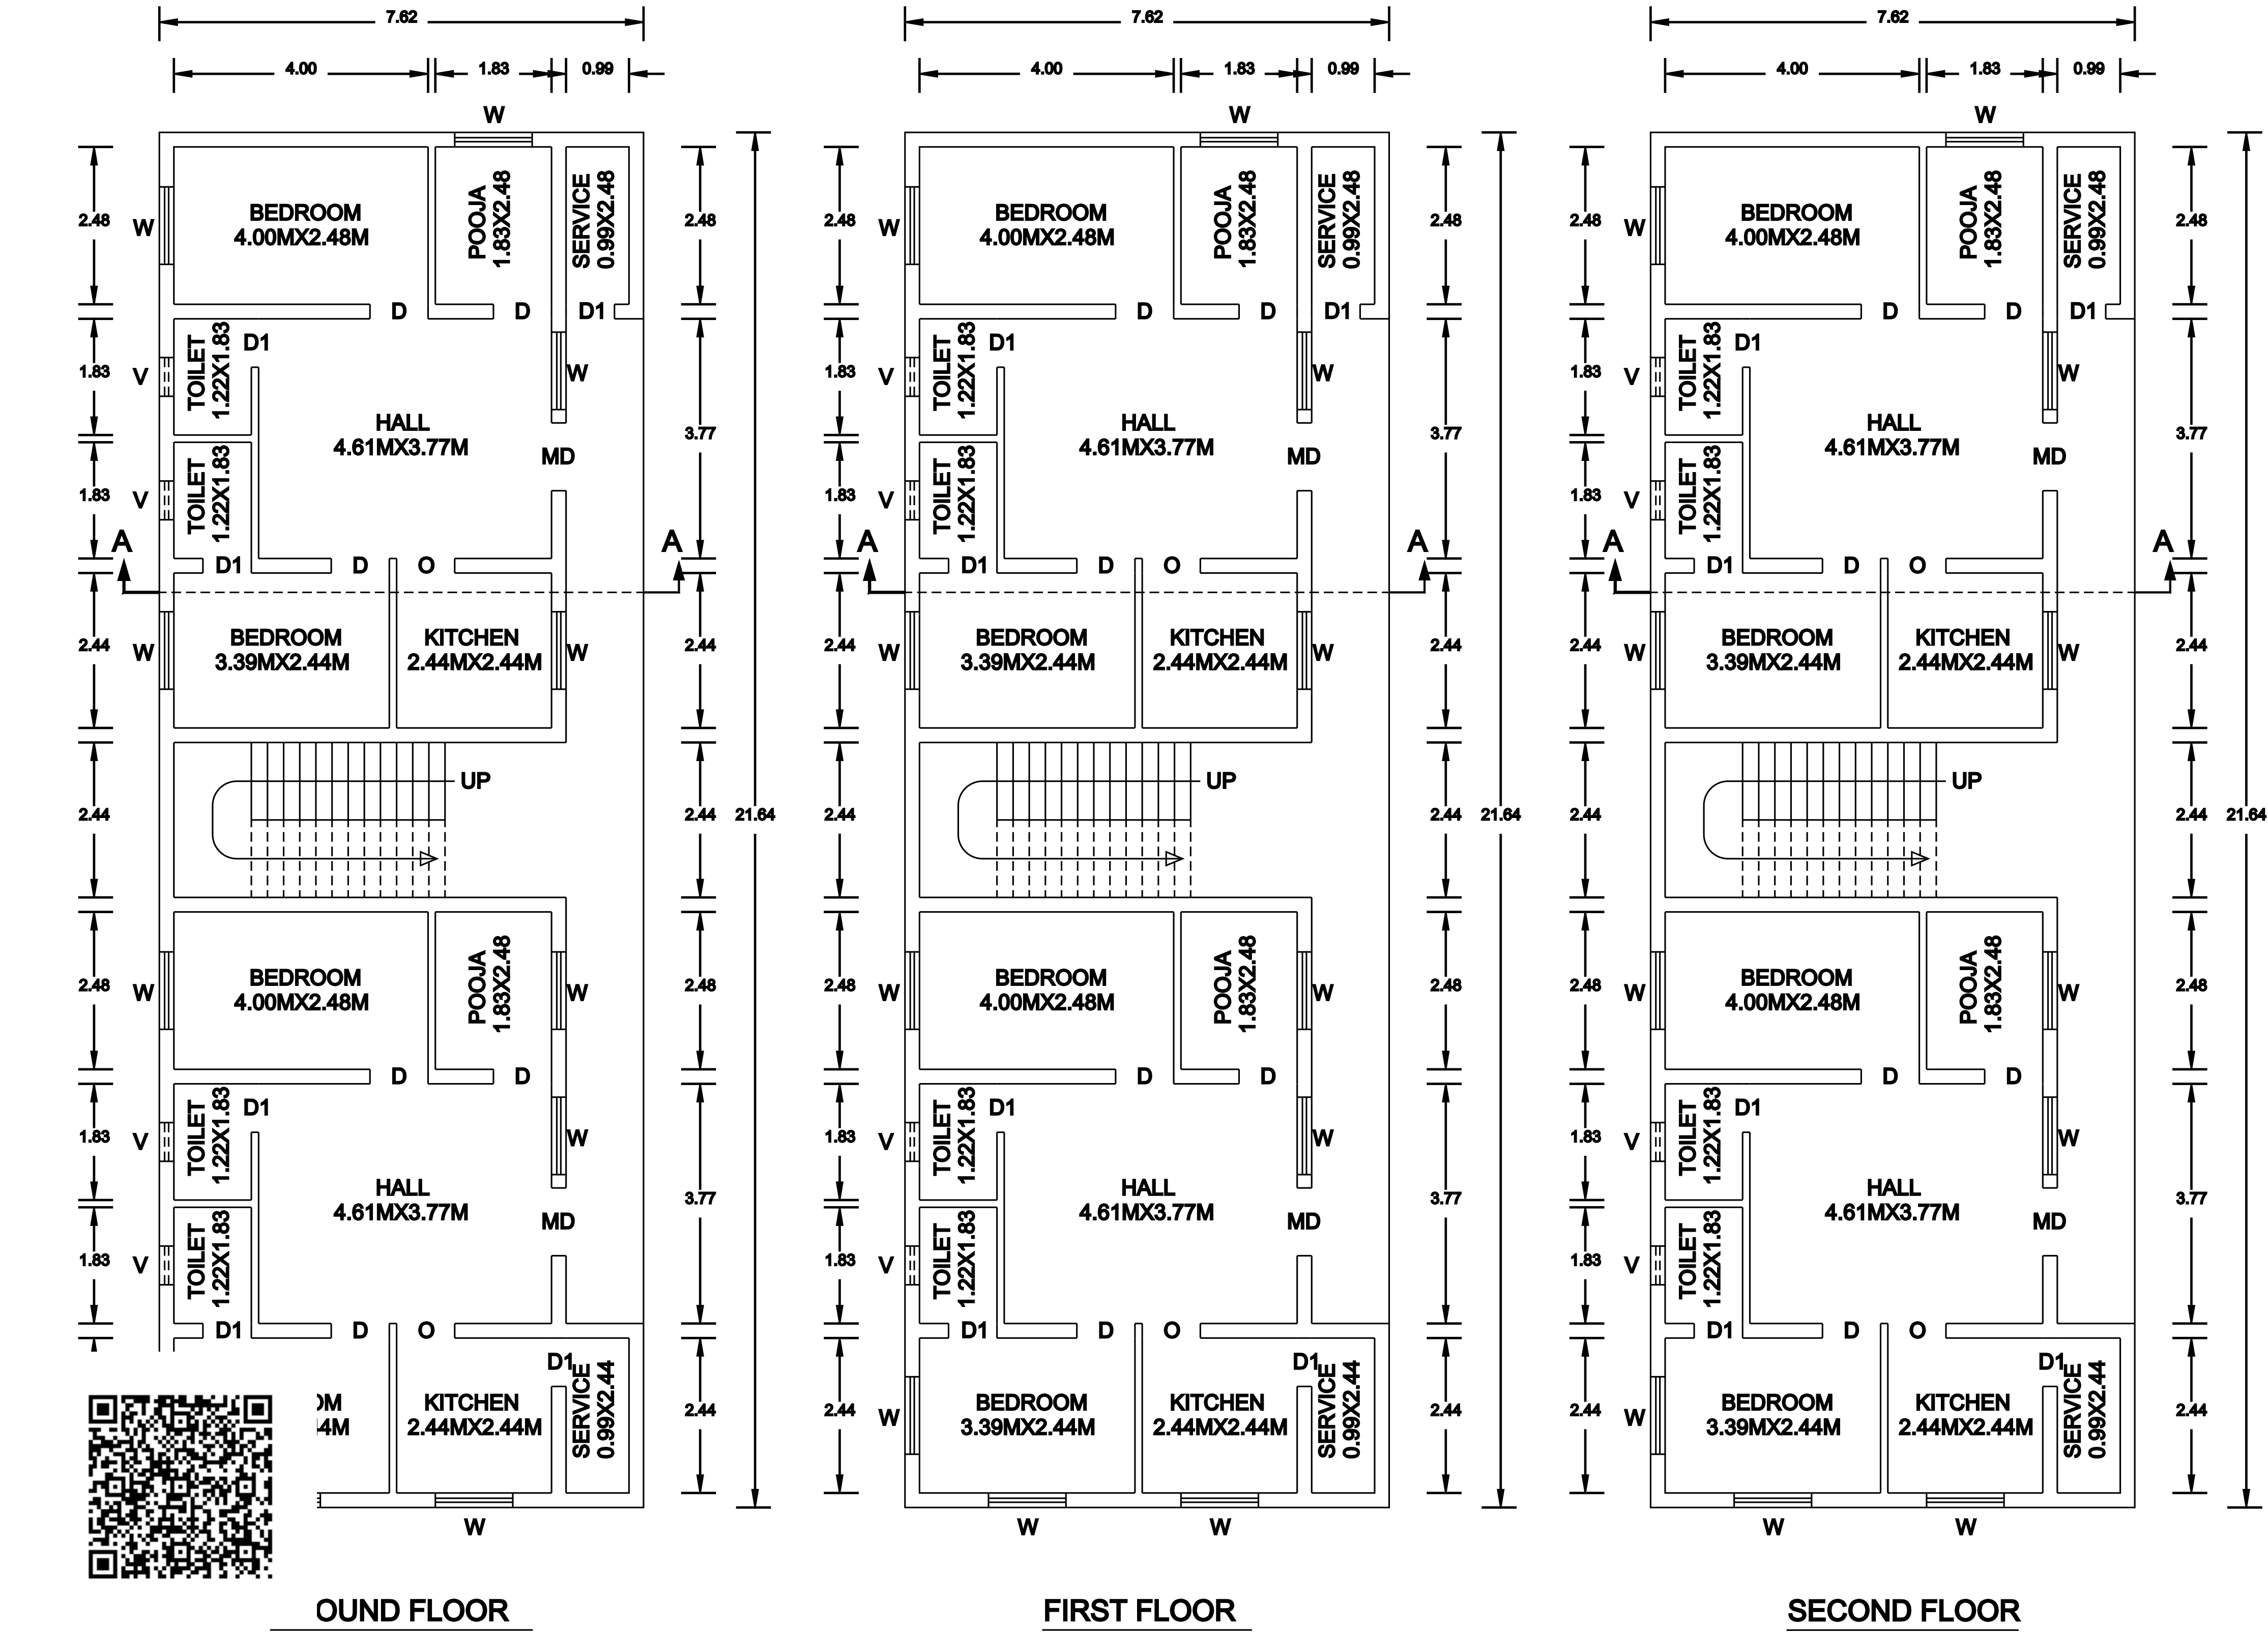
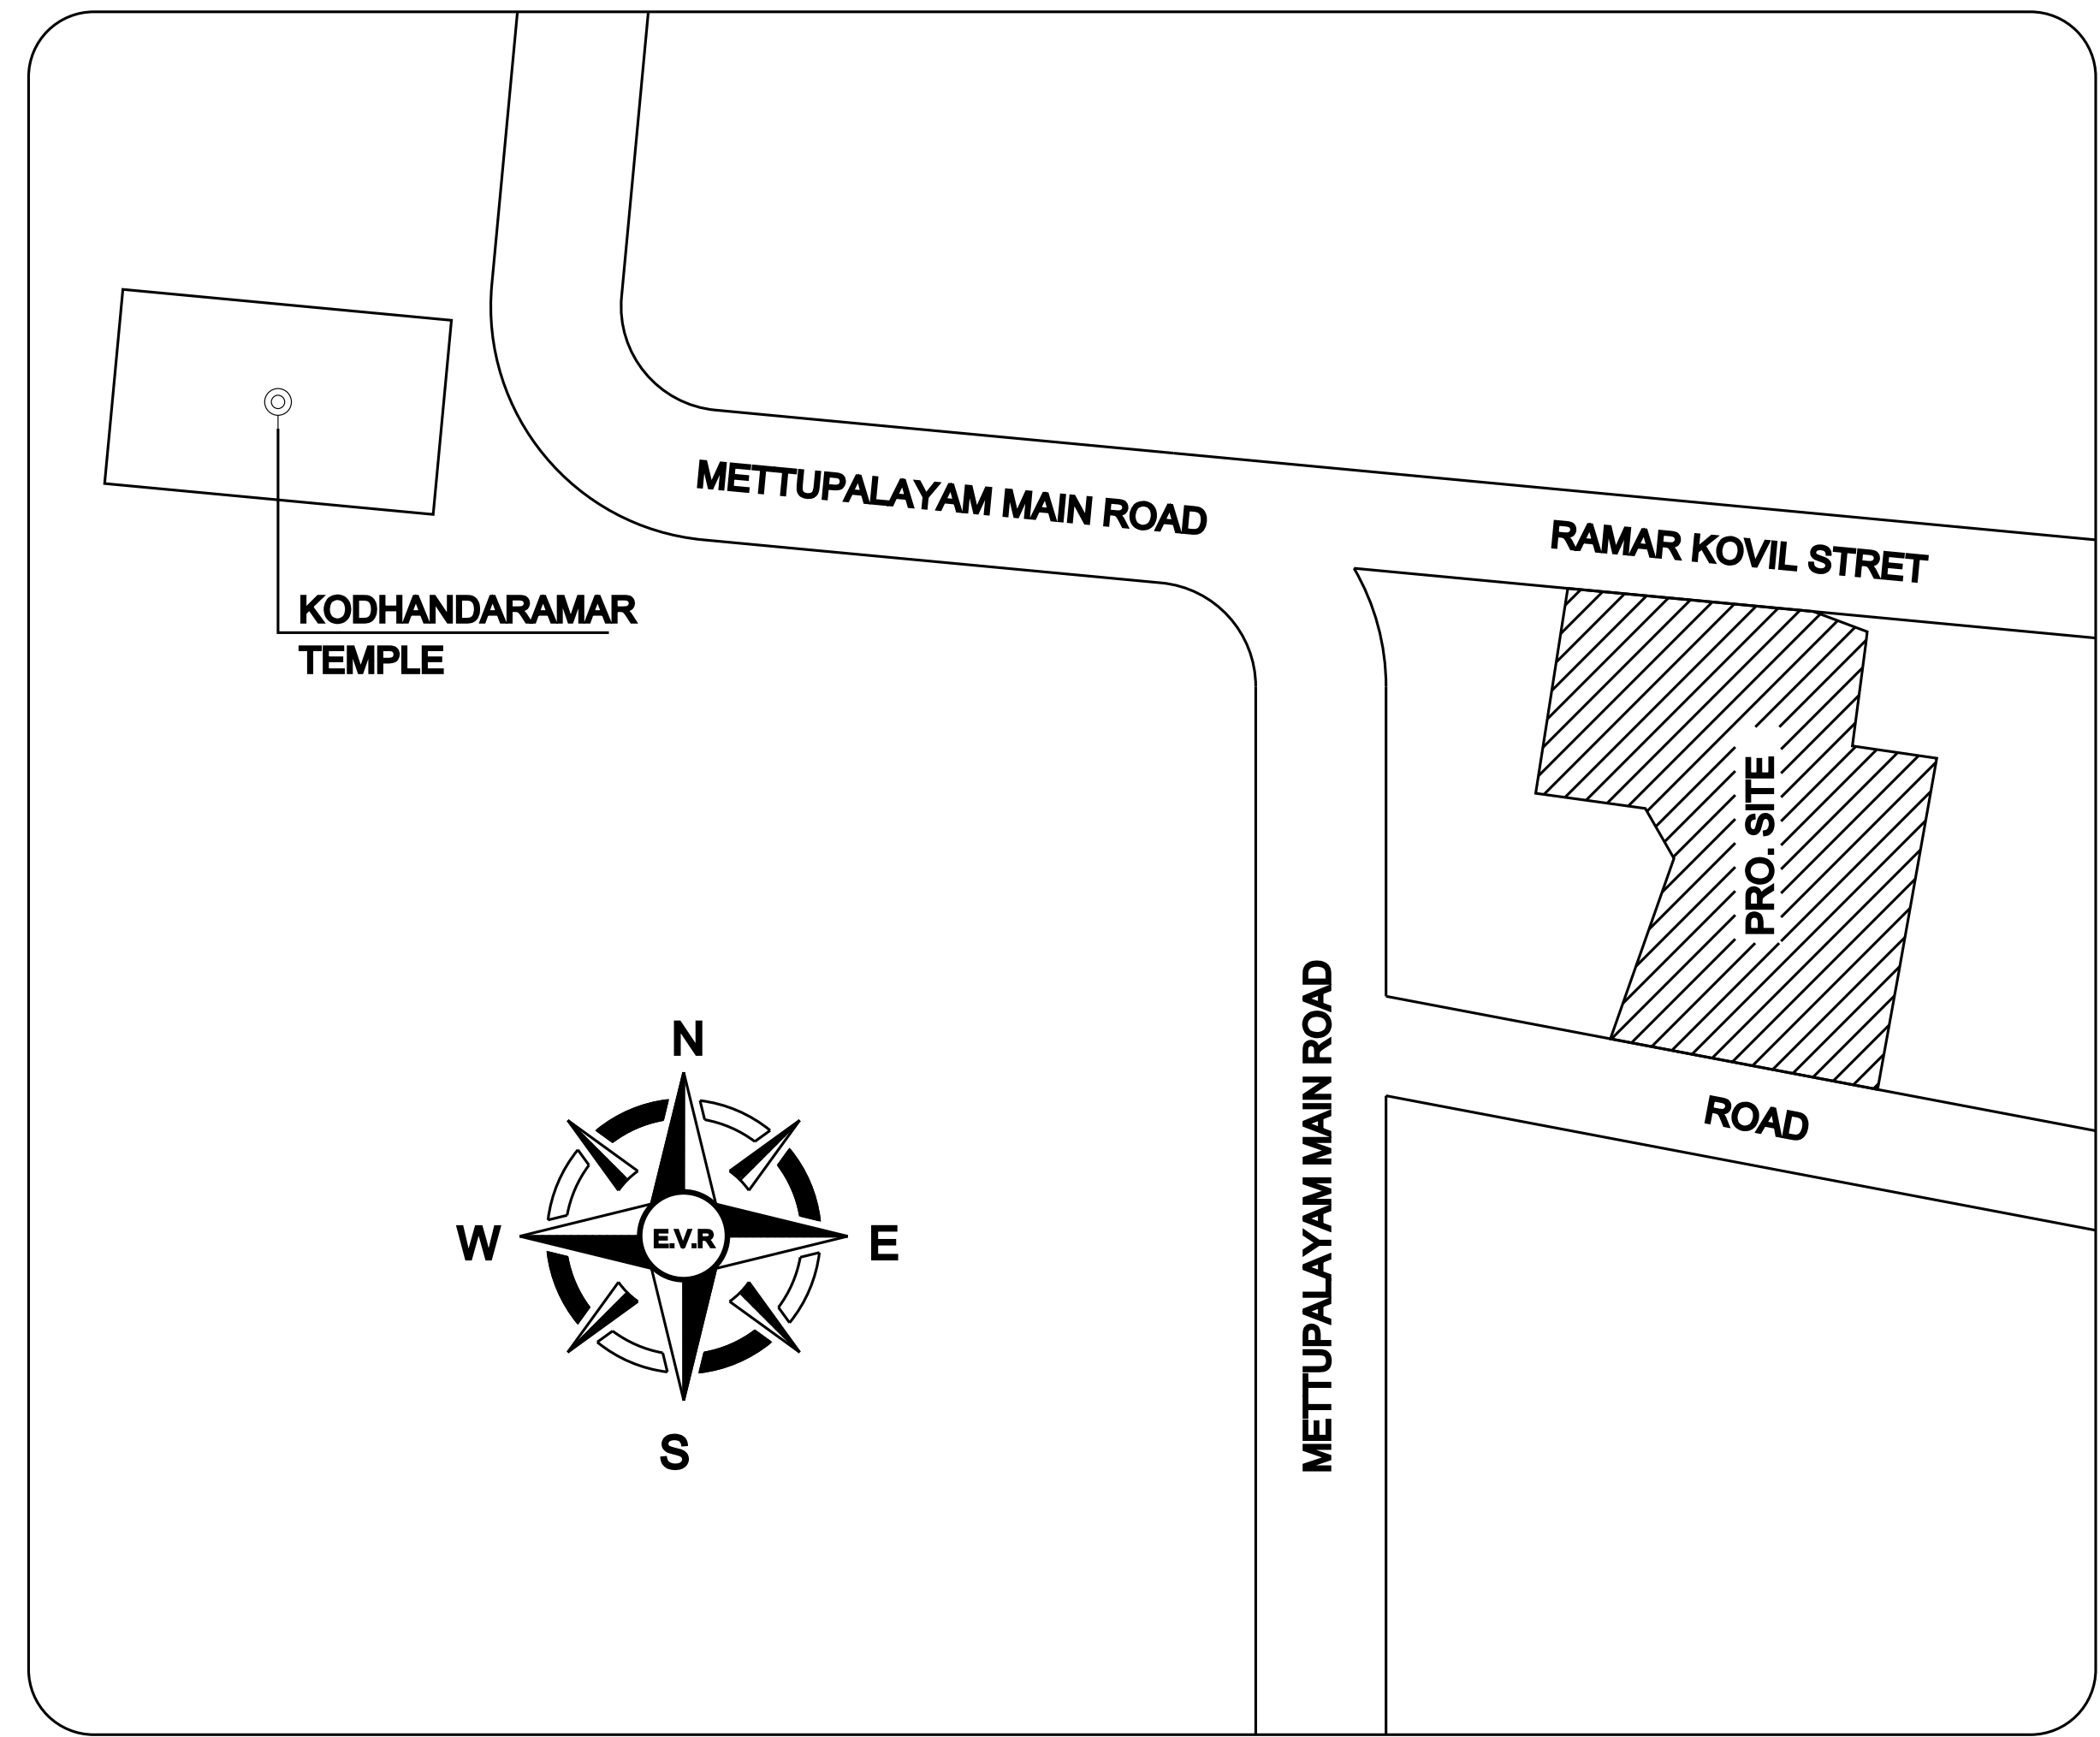


PLAN SHOWING THE PROPOSED CONSTRUCTION OF RCC ROOFED RESIDENTIAL BUILDING (G.F., F.F. & S.F.) IN NATHAM S.NO: 119/2 PART, PATTA NO: 459, (AS PER PATTA SUBDIVISION NATHAM S.NO: 321/3), METTUPALAYAM VILLAGE, SRIPERUMBUDUR TALUK, KANCHIPURAM DISTRICT.

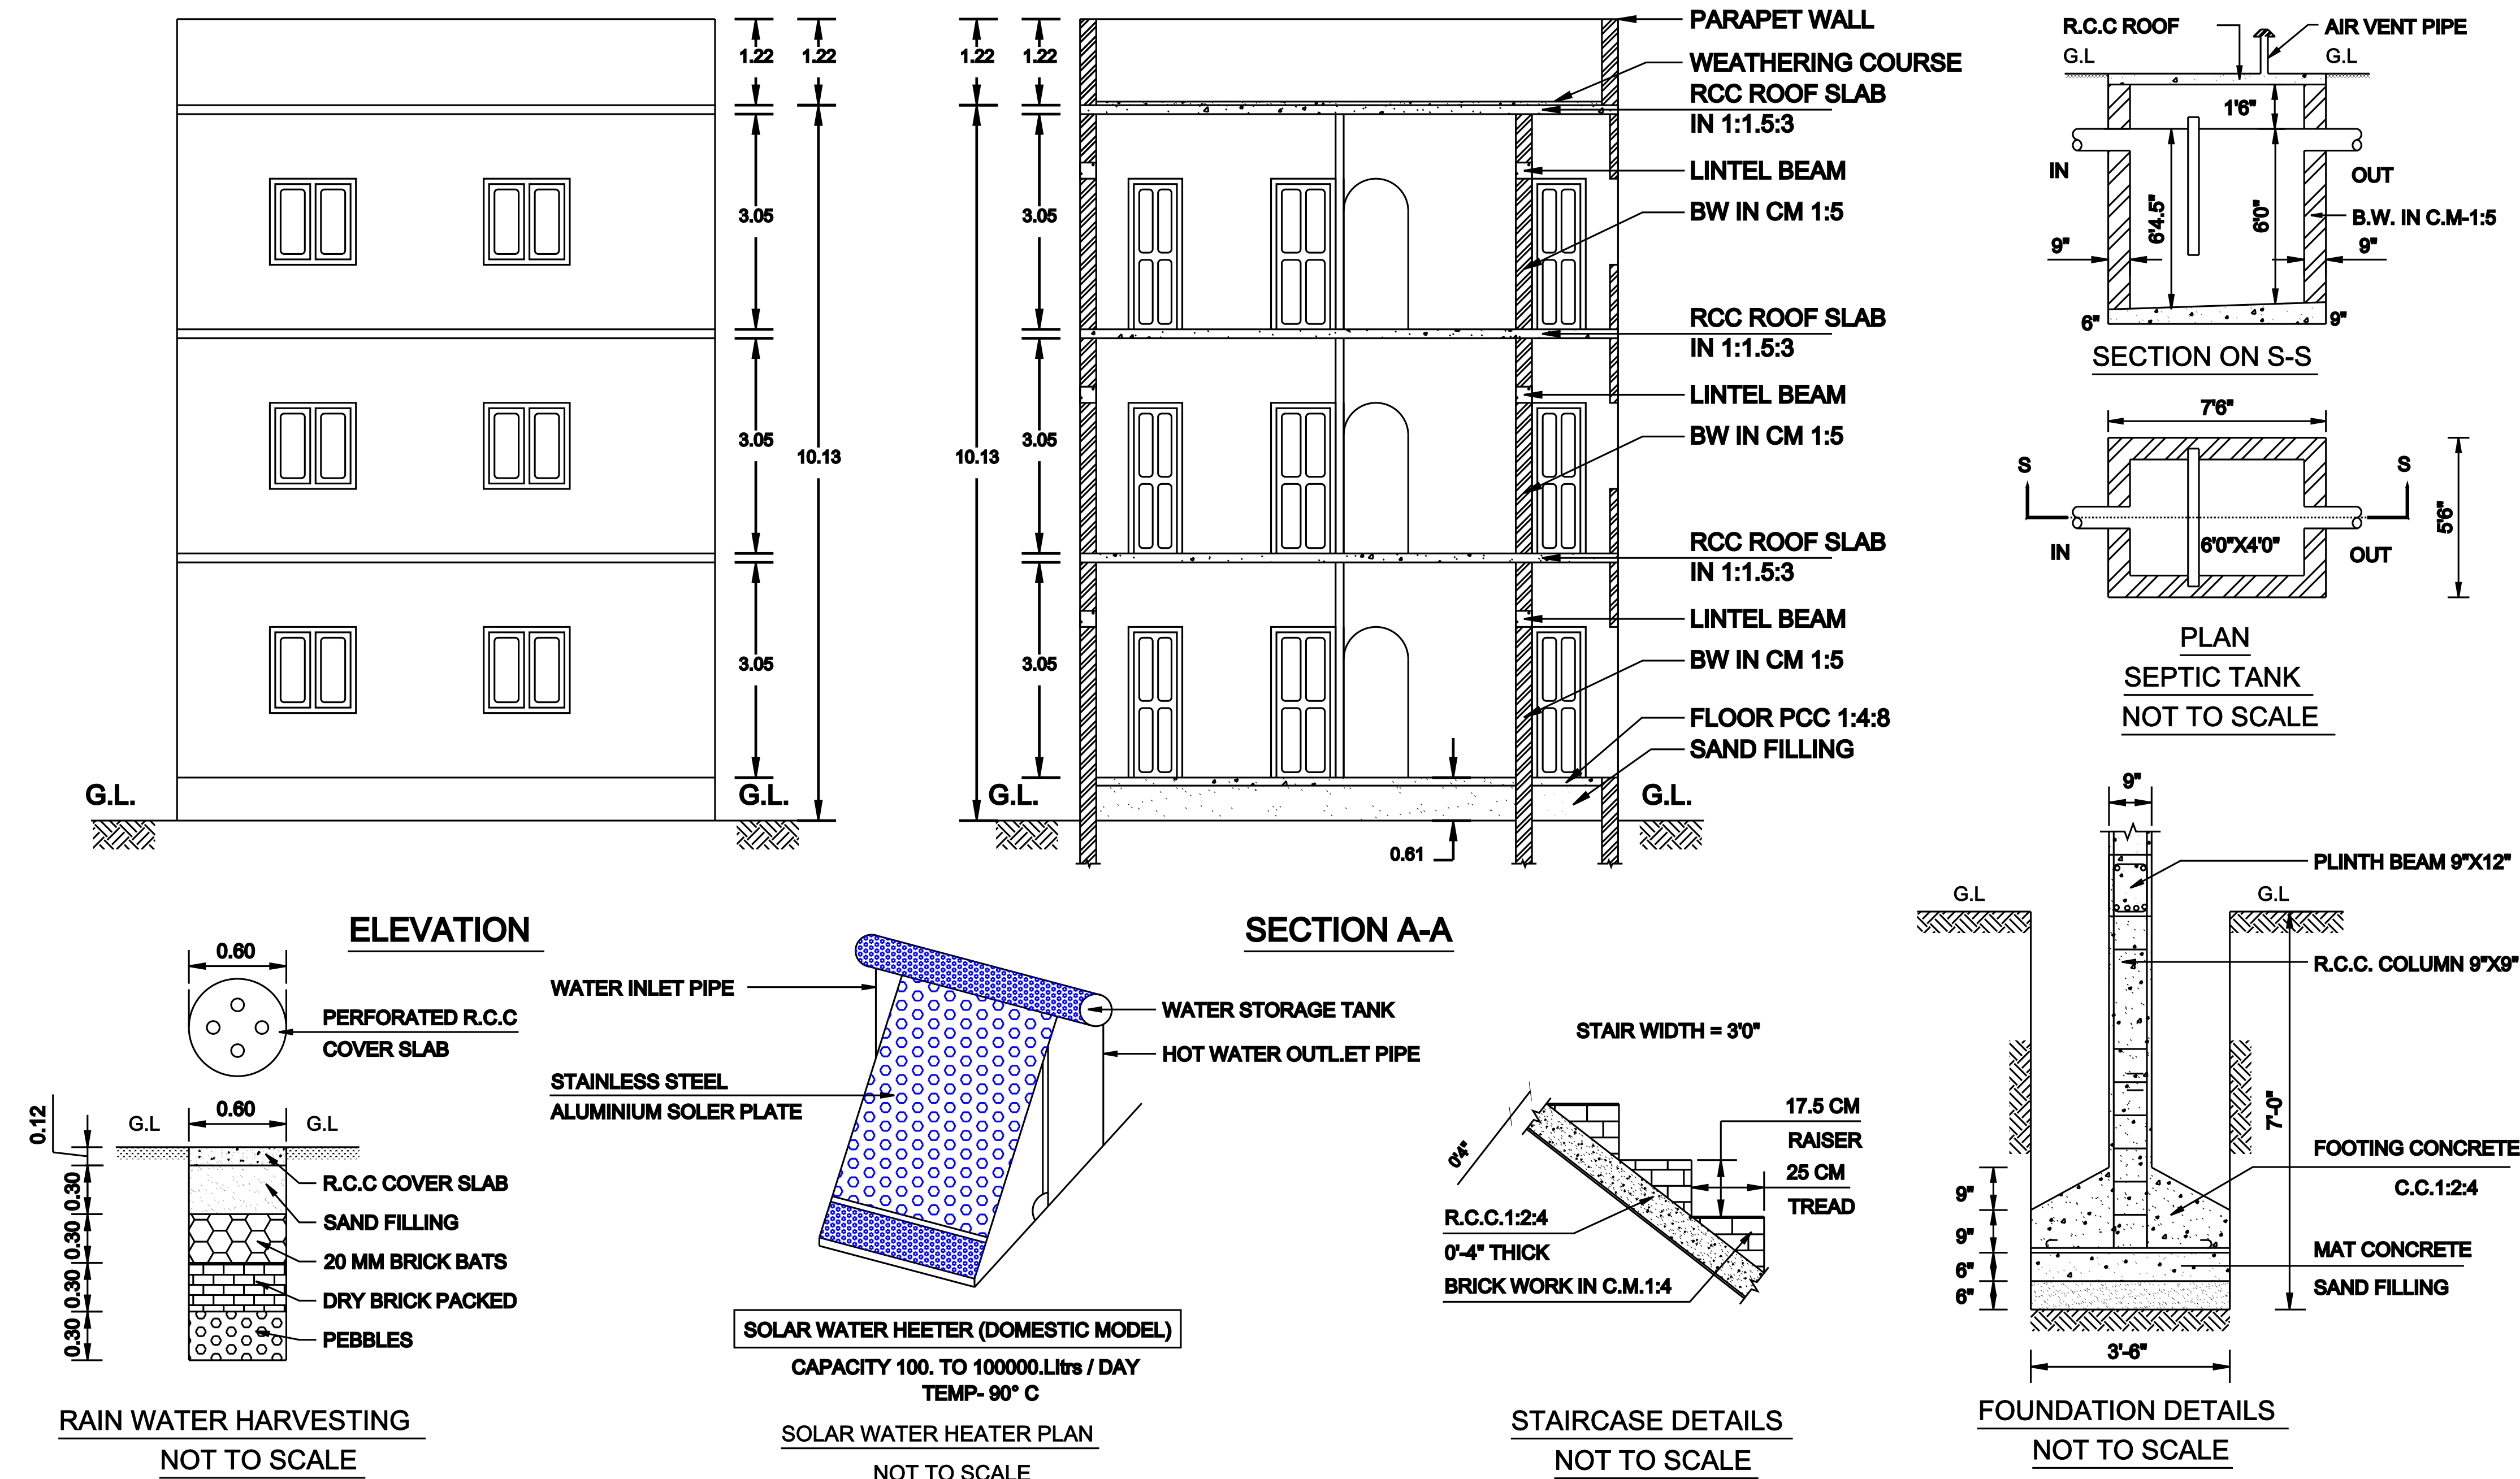

JOINERY DETAILS:

MAIN DOOR	MD	3'6"x7'0"
DOOR	D	3'0"x7'0"
DOOR	D1	2'6"x7'0"
WINDOW	W	4'0"x4'0"
VENTILATOR	V	2'0"x2'0"

AREA PARTICULARS:

PLOT AREA - 10387.00 SQ.FT (965.33 SQ.M)
G.F. AREA - 1775.00 SQ.FT (164.96 SQ.M)
F.F. AREA - 1775.00 SQ.FT (164.96 SQ.M)
S.F. AREA - 1775.00 SQ.FT (164.96 SQ.M)
TOTAL AREA- 5325.00 SQ.FT (494.88 SQ.M)
OPEN AREA - 8612.00 SQ.FT (800.37 SQ.M)
COMPOUND WALL-66.80M+78.80M = 145.60M

LEGEND:

GRAND TOTAL = 494.88 Sq.m
FLOOR SPACE INDEX = 0.51
PLOT COVERAGE = 17.08%
ALL DIEMENSIONS ARE IN METRE
NTS - NOT TO SCALE

NOTE:

PLOT BOUNDARY	
PRO. RCC ROOFED BUILDING	
EXISTING ROAD	

OWNER SIGNATURE:

[Signature]

ENGINEER SIGN:

[Signature]
Er. E. VENKATESAN, D.C.E.,
E.V.R. CONSTRUCTION
Licensed Building Surveyor
No. 1/2, Madam Street, Ganapathi Complex,
KANCHIPURAM - 1. Cell: 9443484050