


PLAN SHOWING THE PROPOSED ZINC SHEET ROOF WAREHOUSE BUILDING IN
PLOT NO. 114 AT JEMI GARDEN OF NEW SURVEY NO. 309/53 ASPER 4396
AT VADAKAL "C" VILLAGE, SRIPERUMBUDUR TALUK, KANCHIPURAM DISTRICT.

APPLICANT NAME:
Mrs. M. PARKAVI
D.T.C.P. APPROVED NO. 671/90

OFFICE USE ONLY

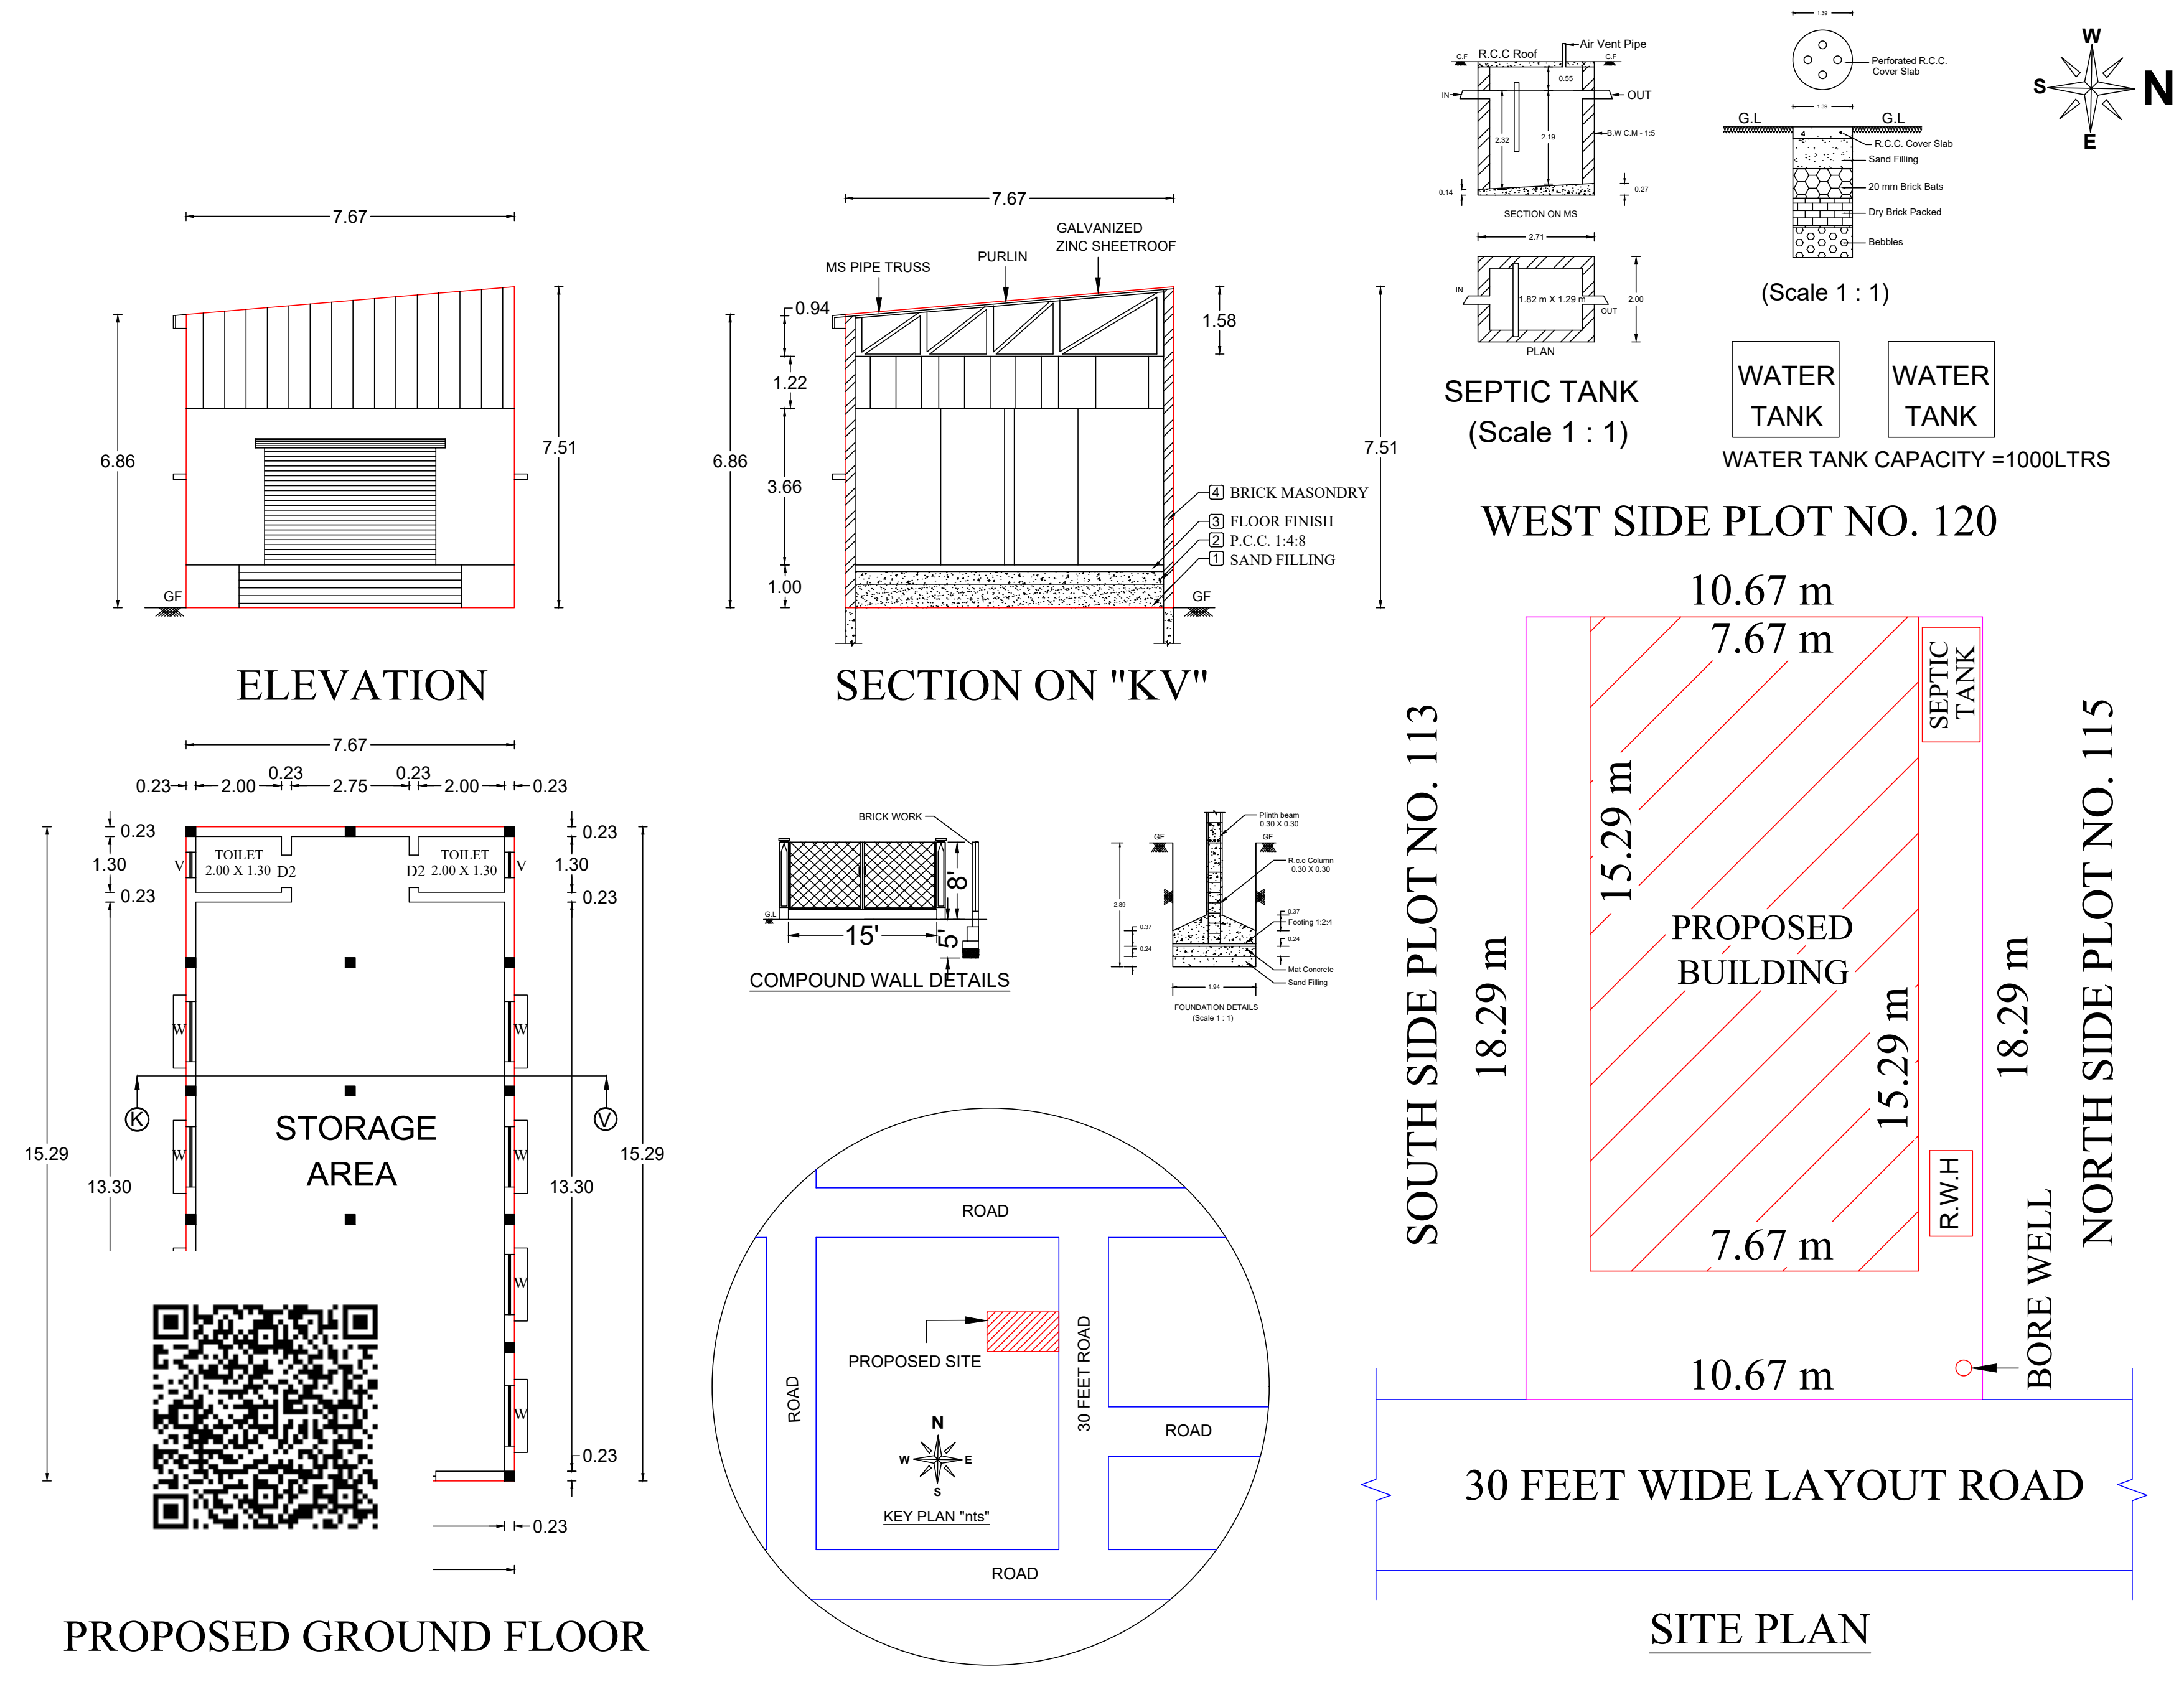

JOINERY DETAILS		
MD	MAIN DOOR	1.07 X 2.13
D	DOOR	0.91 X 2.13
D1	DOOR	0.76 X 2.13
W	WINDOW	0.91 X 1.37
V	VENTILATOR	0.91 X 0.61

ALL DIMENSIONS ARE IN METER
(Scale 1:1)

AREA PERTICULARS

LAND AREA ASPER DOCUMENT:

DESCRIPTION	SQ. FT	SQ. M
PLOT NO. 114	2100.00	195.07

LAND AREA ASPER PATTA/FMB:

S.NO. 309/53	2096.25	194.75
--------------	---------	--------

LAND AREA ASPER SITE:

PLOT NO. 114	2100.58	195.15
--------------	---------	--------

BUILDUP AREA:

ZINC SHEET ROOF WAREHOUSE BUILDING	1262.28	117.27
---	---------	--------

FLOOR SPACE INDEX	0.602
PLOT COVERAGE	60.22 %

NOTE

PLOT BOUNDARY	
PRO. BUILDING	
ROAD	

OWNER DETAILS

Handwritten signature of the owner.

ENGINEER SIGNATURE

S. BALAJI, D.C.E
Licensed Surveyor & Planner
Sriperumbudur Town Panchayat
App. Regd. No. 4/2019-2020
MS BUILDERS
No.21, Govardhan Nagar
(St. Mary's School Opp)
Sriperumbudur-602 105