

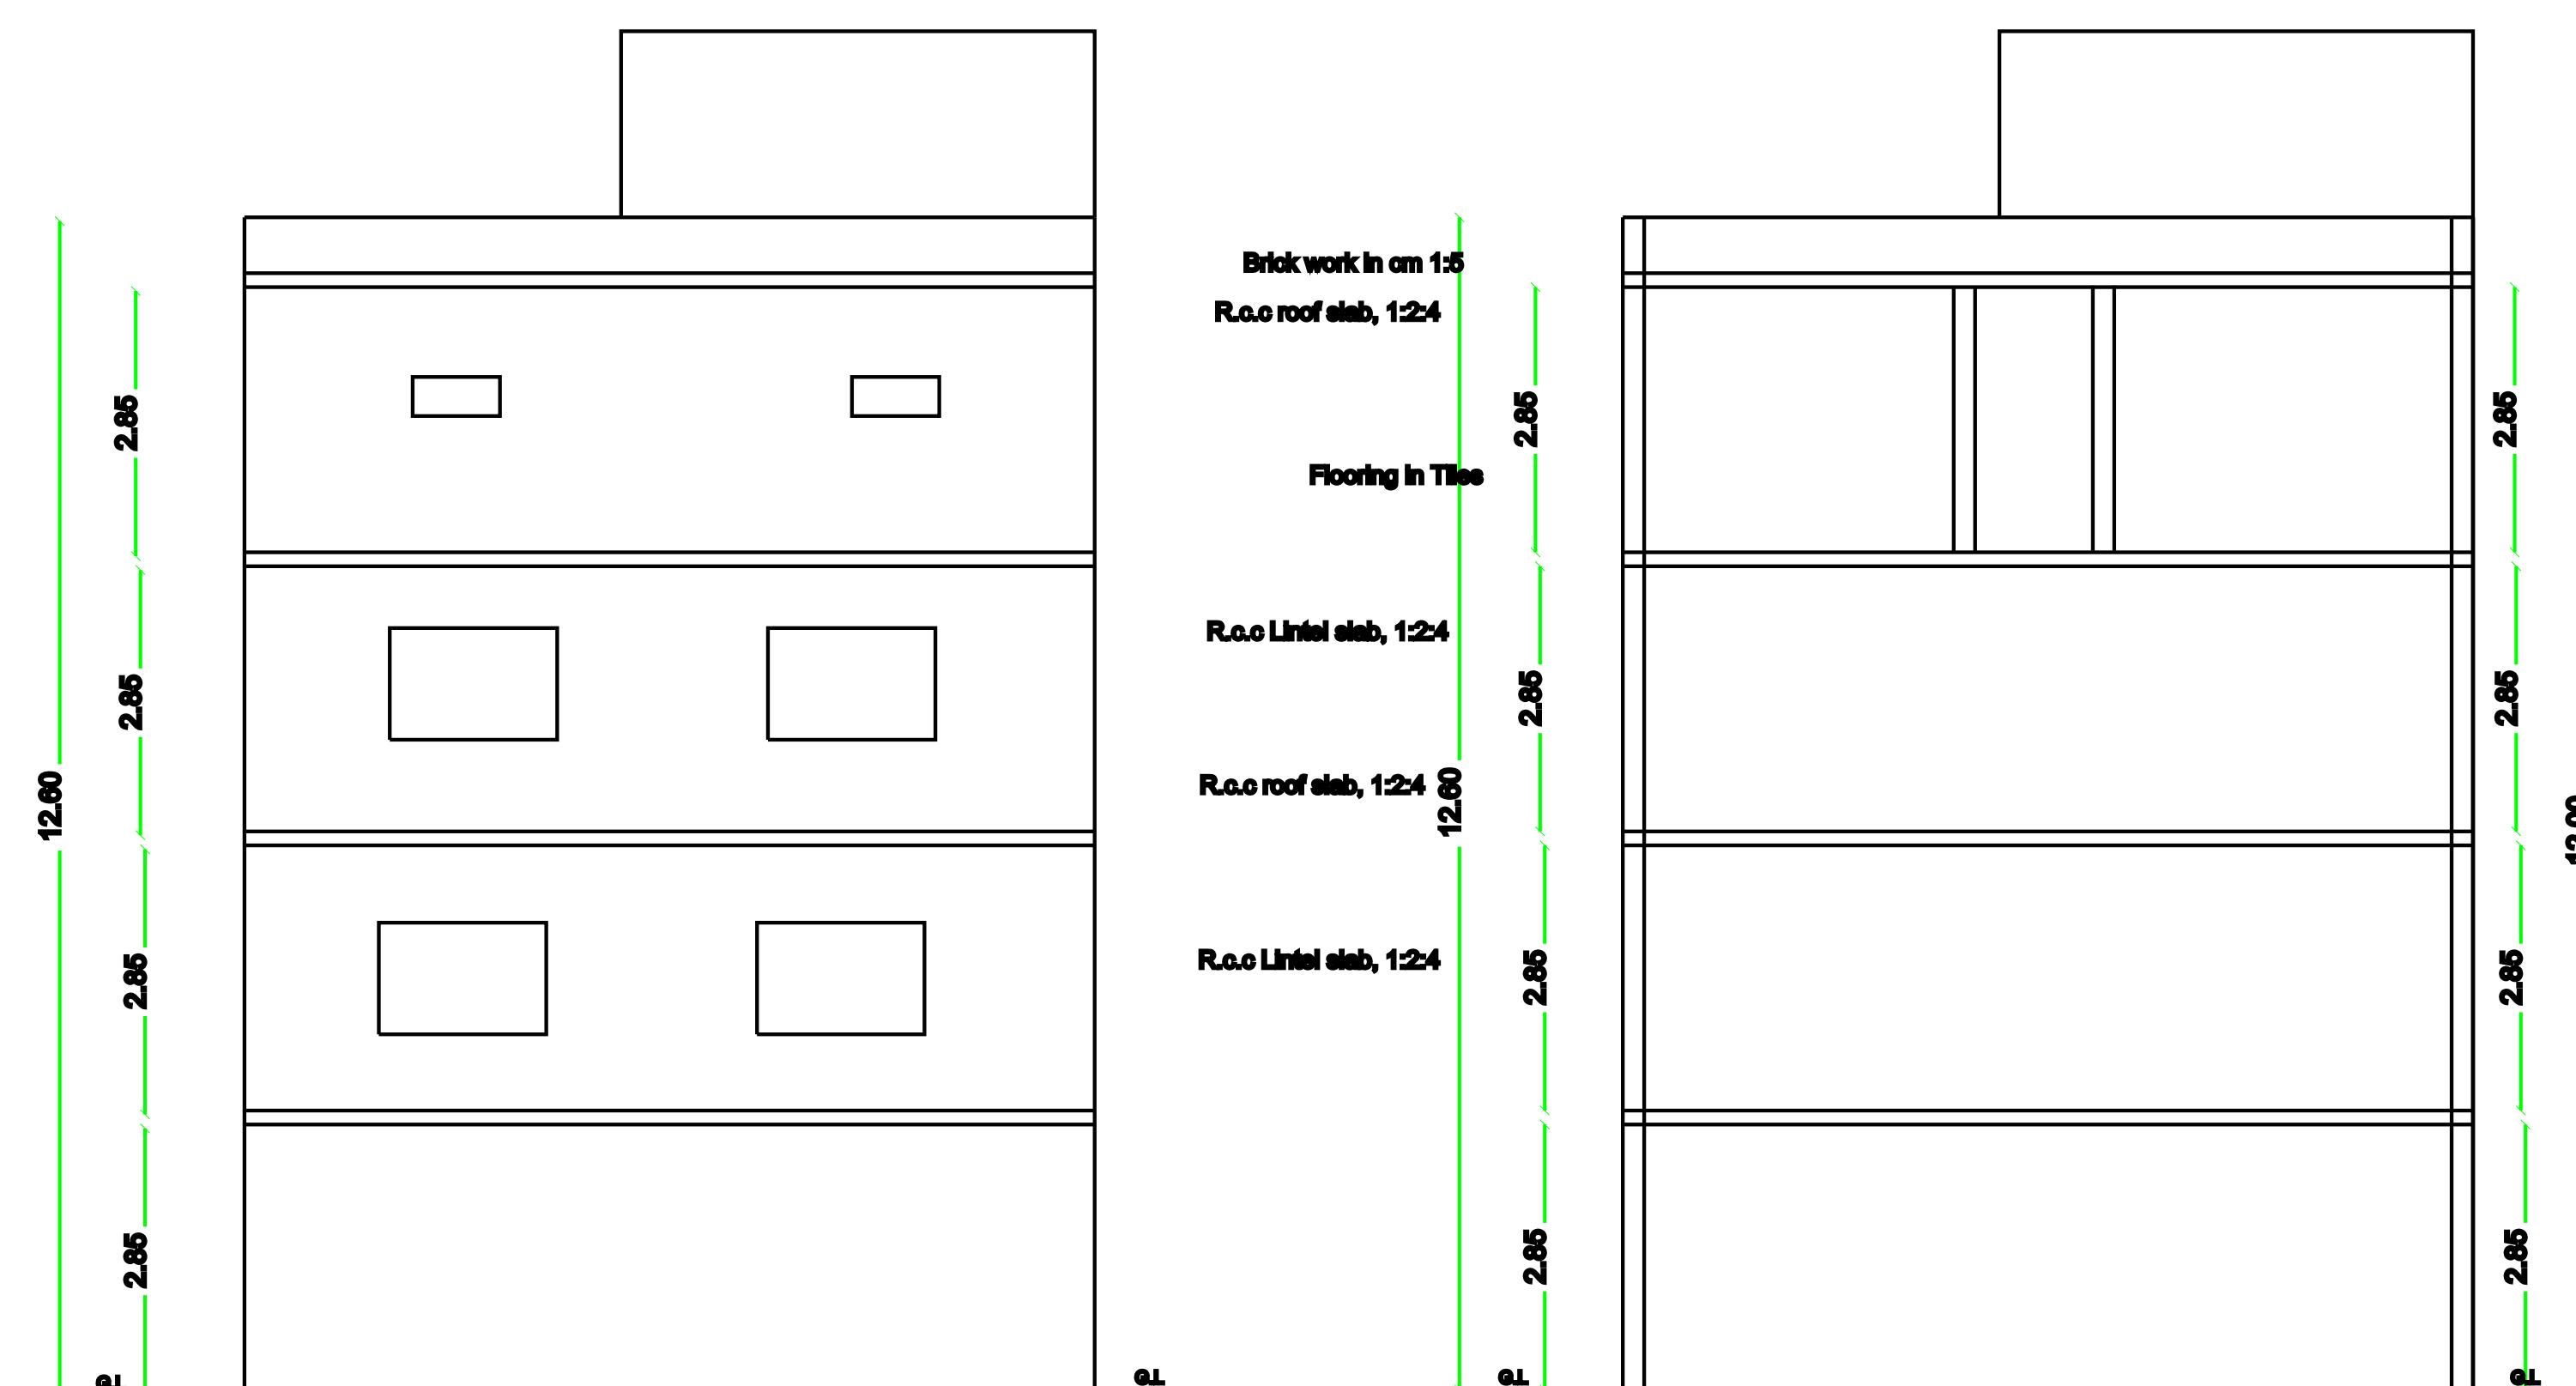
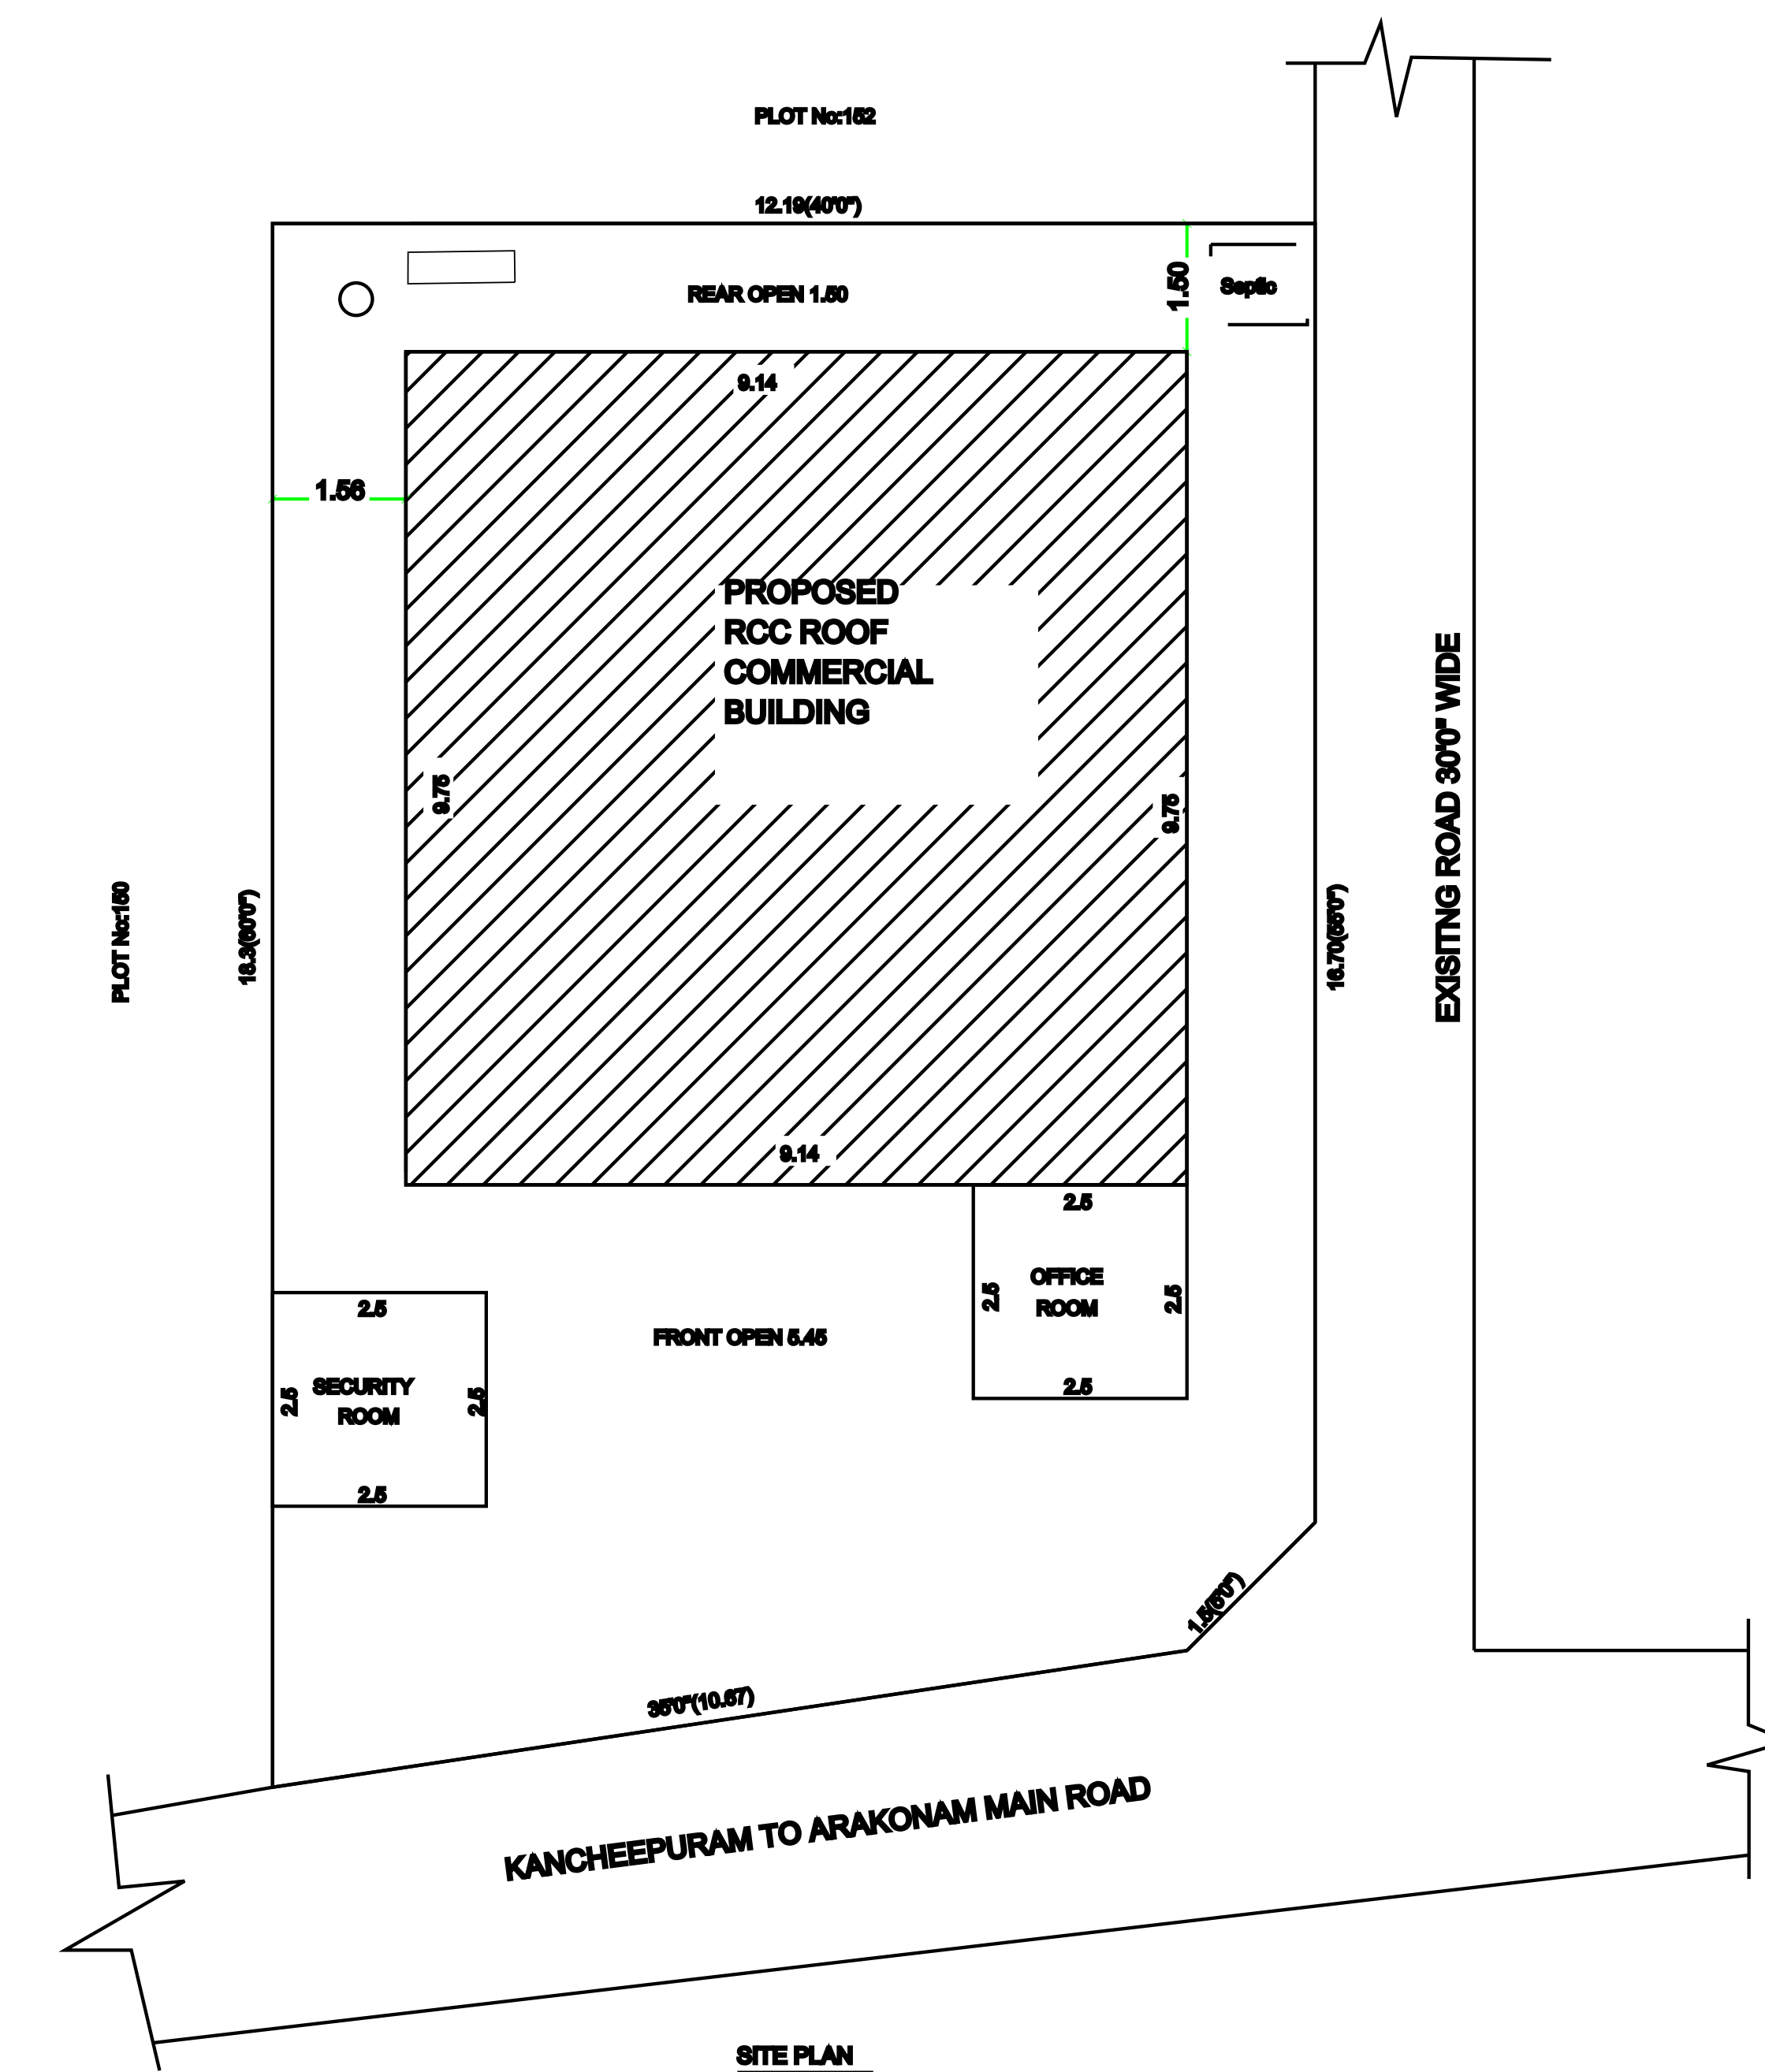
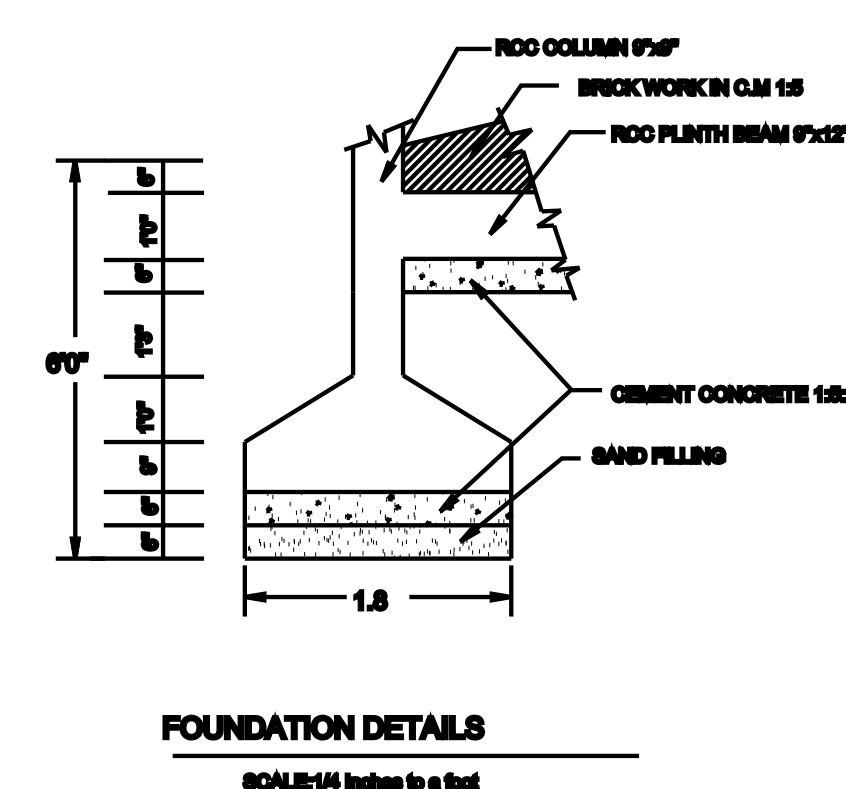
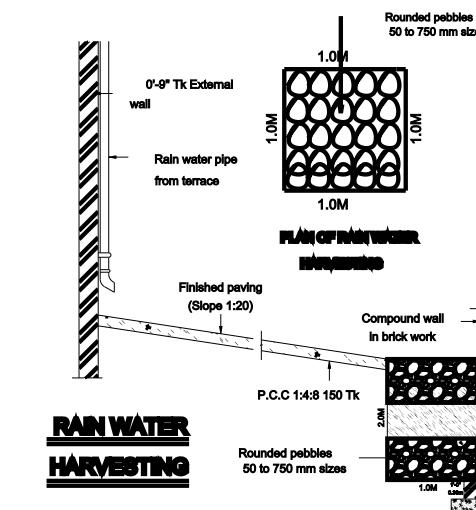
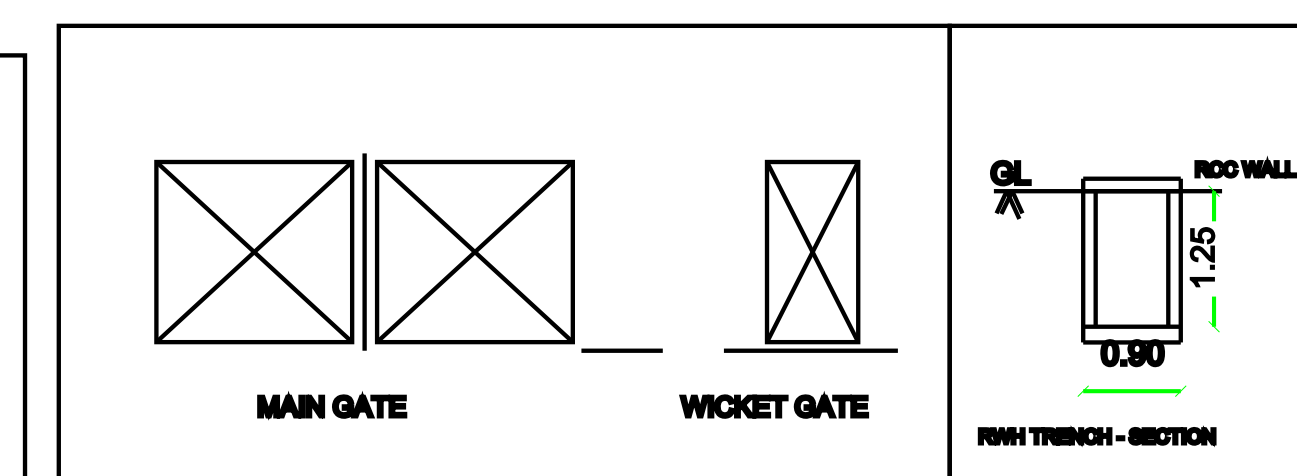
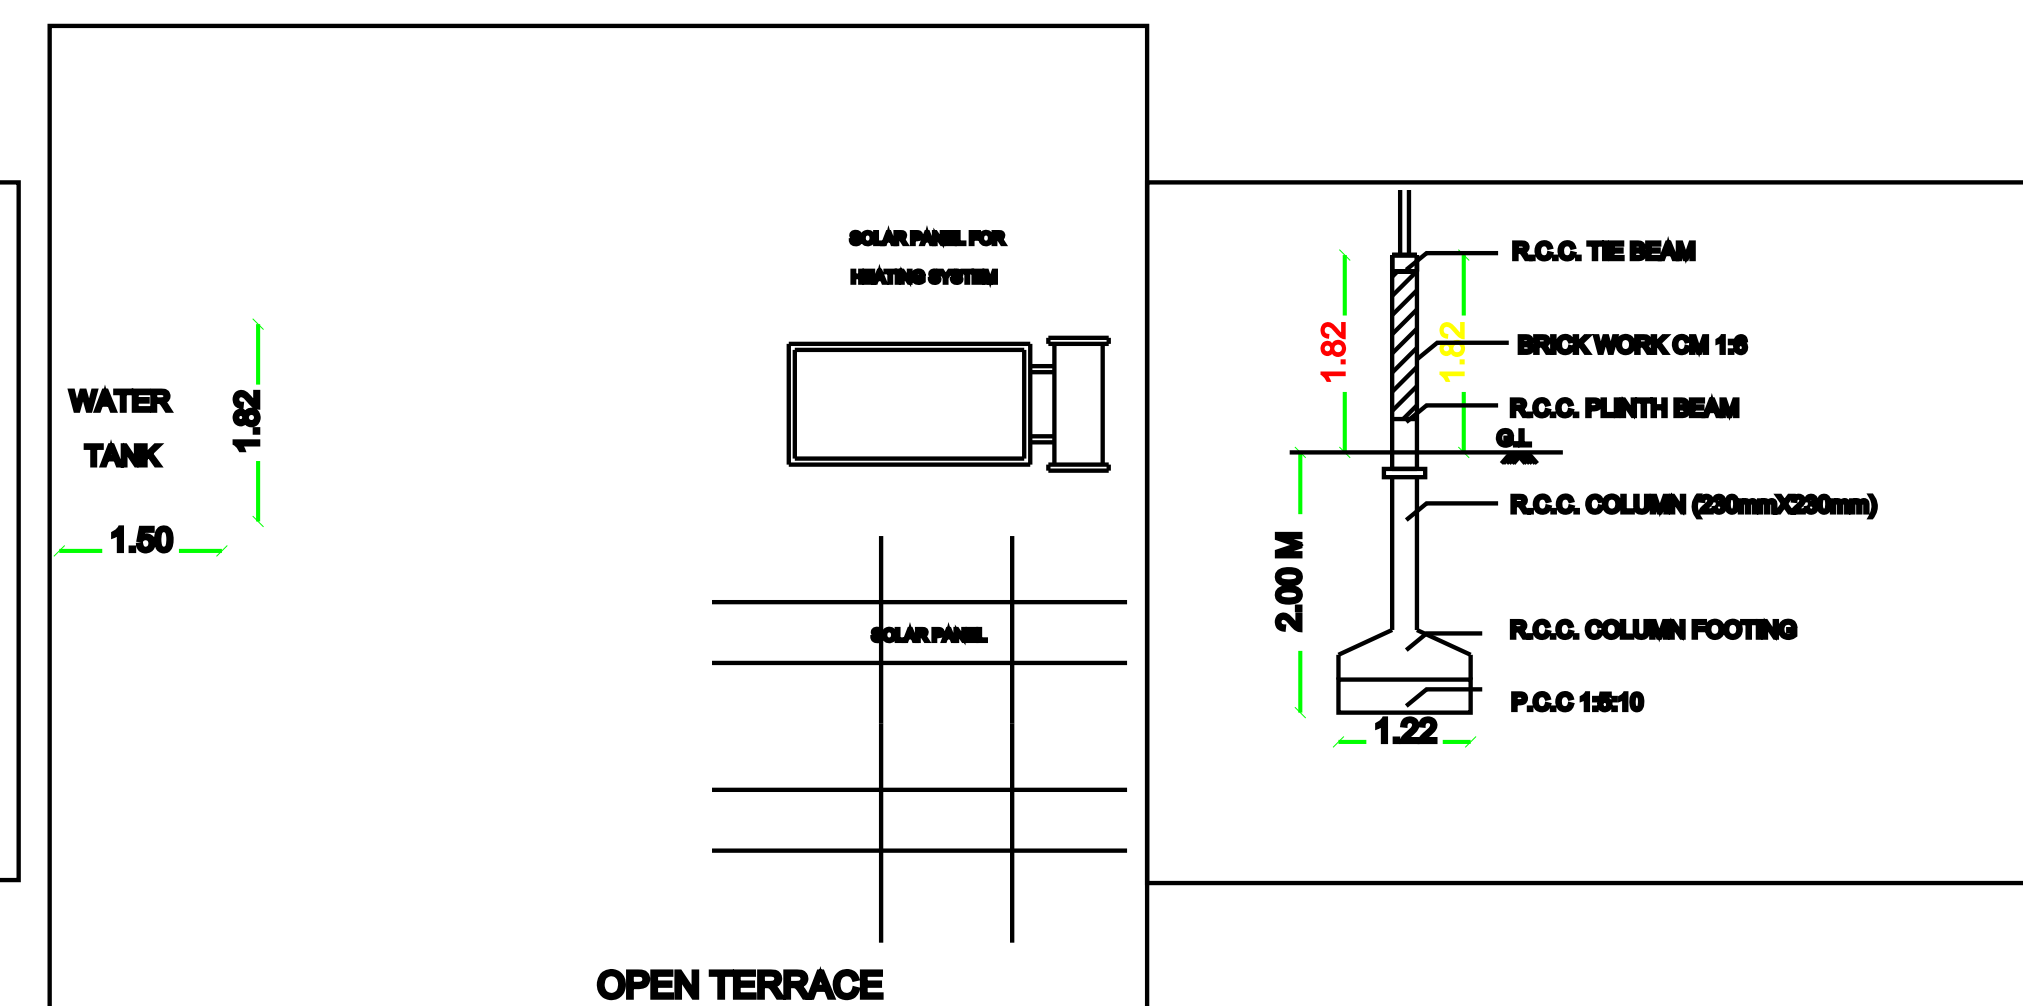


PLAN SHOWING THE PROPOSED CONSTRUCTION OF R.C.C ROOF COMMERCIAL AND RESIDENTIAL BUILDING IN OLD S.No:180/5, NEW S.NO:- 182/26 , PLOT No:151, LAKSHMI NAGAR, (DTCP APPROVED No:CSAR/DTCP/M/87/271/LP-201) PATTA No:5604, THIMMASAMUTHIRAM VILLAGE, OF

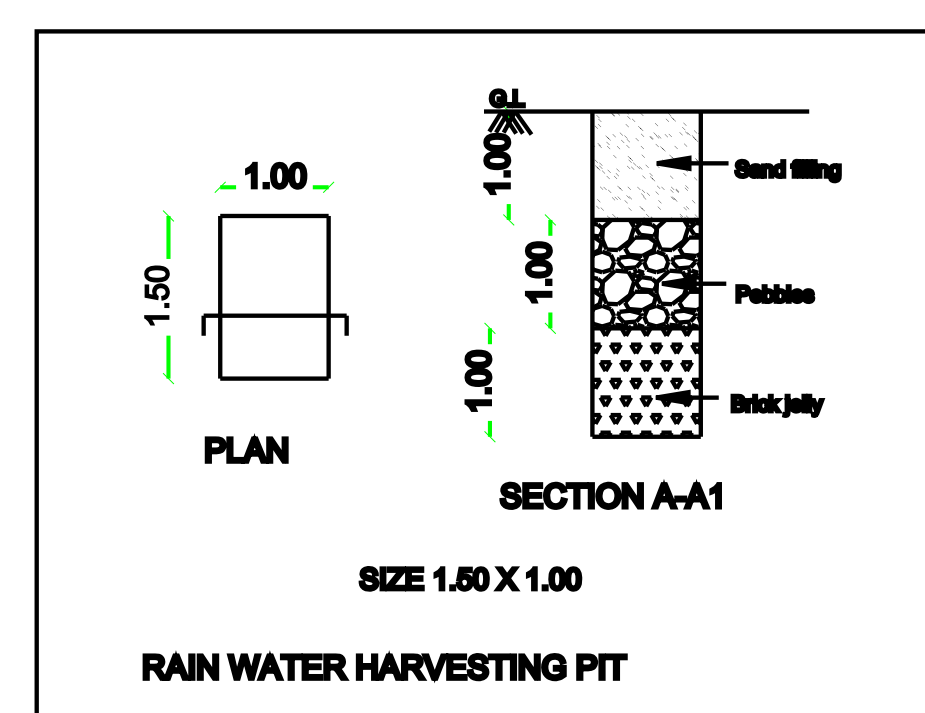

SECTION ON SV

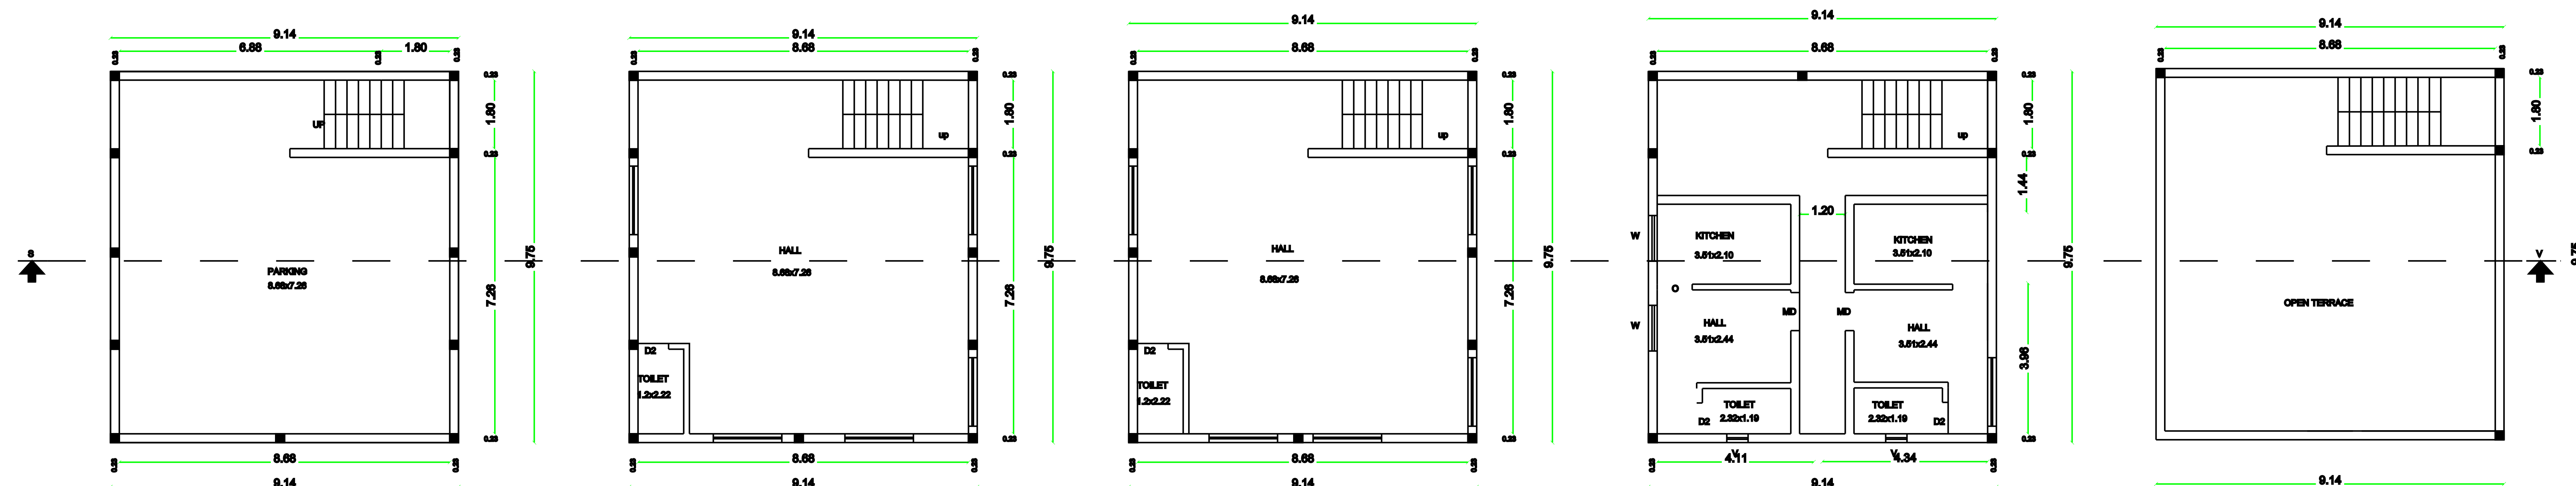

REFERENCE

R.S. - Rolling Shutter 1.60 X 2.44
D - Door 0.80 X 2.10
D1 - Door 1 0.70 X 2.10
W - Window 1.60 X 1.82
V - Ventilator 0.80 X 0.76

SITE AREA STATEMENT	SQ.M
Total Site Area(As Per Plan)	211.17
Total Site Area(As Per Document)	221.75

S.NO	DESCRIPTION	FBI Area Sq.m	Non FBI Area Sq.m	Build Area Sq.m
1.	SB Floor Area	-	86.12	86.12
2.	First Floor Area	86.12	-	86.12
3.	Second Floor Area	86.12	-	86.12
4.	Third Floor Area	86.12	-	86.12
5.	Head Room Area	-	8.90	8.90
	Total Area	267.36	95.11	365.47

PARKING NAME	REQUIRED	PROVIDED
CAR	02	02
TWO WHEELER	04	04

OWNER SIGN:

REGISTERED ENGINEER SIGN:

