


PLAN SHOWING THE PROPOSED CONSTRUCTION OF R.C.C ROOF GROUND, FIRST AND SECOND FLOOR RESIDENTIAL BUILDING AT S.NO. 227/ 1L,PLOT.NO.10 ,MEL MARUVATHUR SUYAMBU ARULMIGU ADHI PARASAKTHI NAGAR, KADUVANCHERY VILLAGE, SRIPERUMBUDUR TOWN, TALUK AND KANCHIPURAM DISTRICT.

NA.KA.EN.3740/2024/B4 DATE:16/11/2024

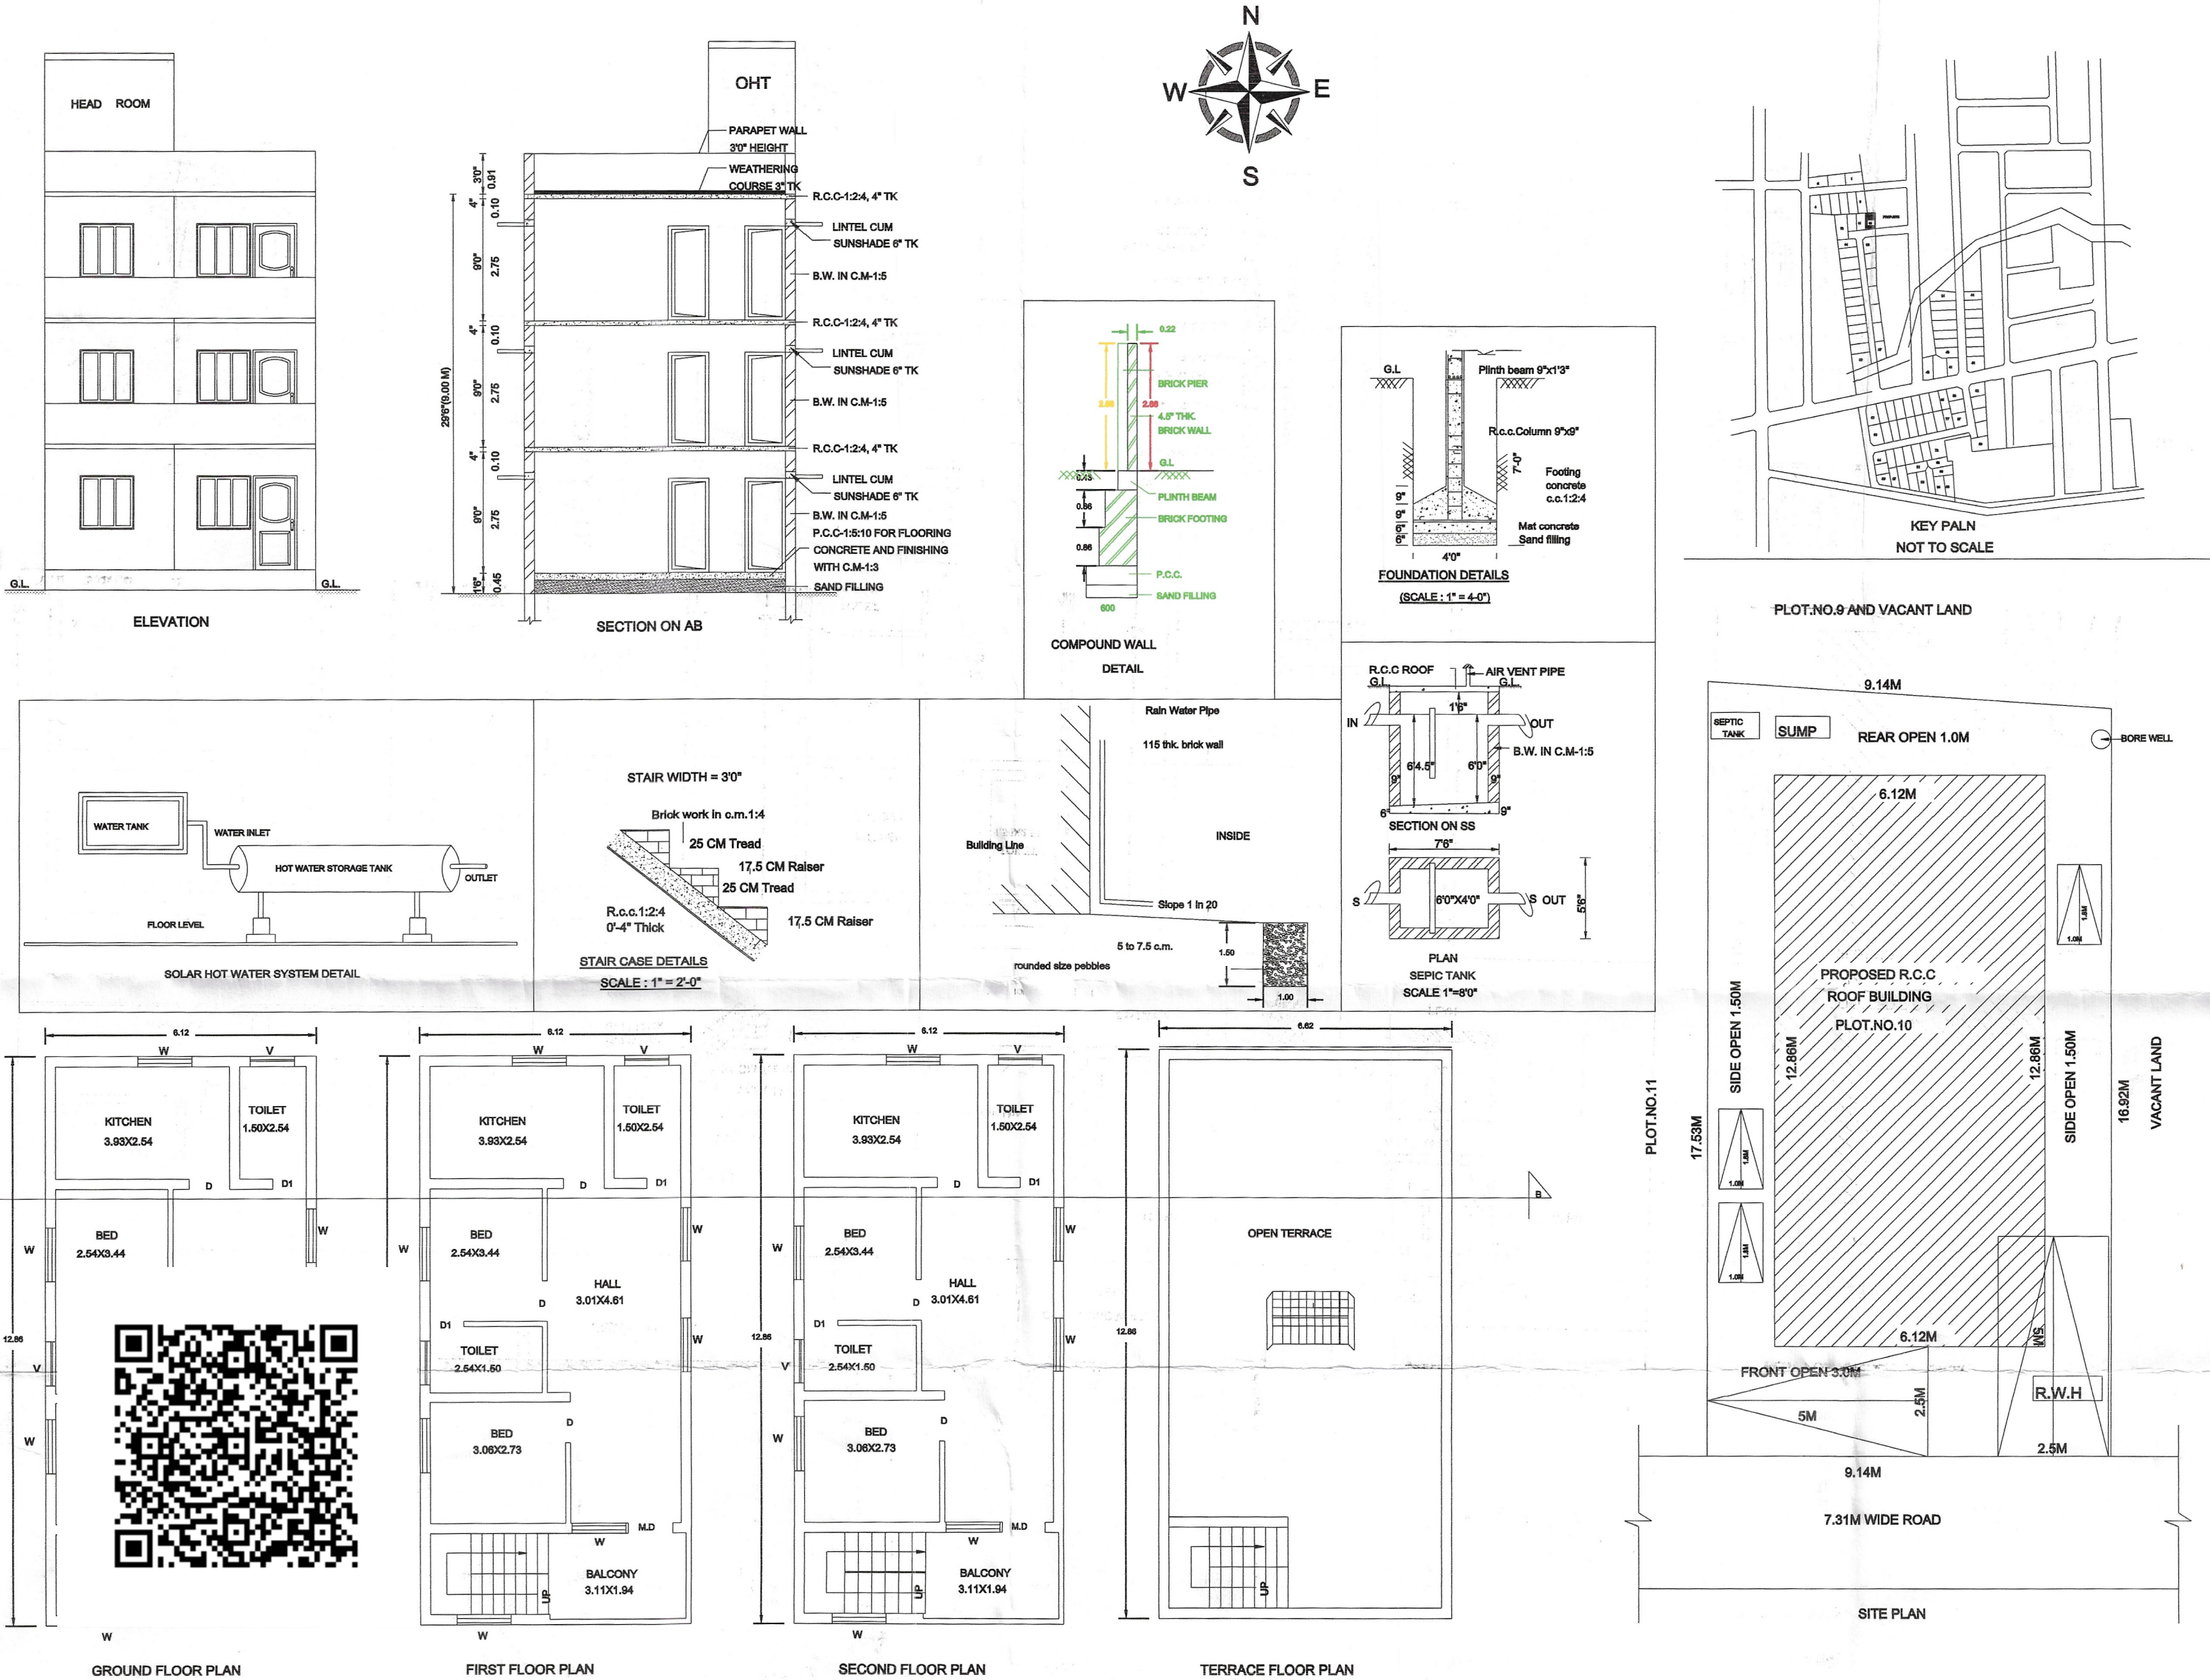

AREA PARTICULARS:		
AREA OF PLOT BOUNDARY (as per doc)	1695.00 SQ.FT.	157.52 SQ.M.
AREA OF PLOT BOUNDARY (as per patta)	2154.00 SQ.FT.	200.17 SQ.M.
AREA OF PLOT BOUNDARY (as per site)	1692.00 SQ.FT.	157.26 SQ.M.
AREA OF PROPOSED R.C.C. ROOF BUILDING (G.F)	851.00 SQ.FT.	79.07 SQ.M.
AREA OF PROPOSED R.C.C. ROOF BUILDING (F.F)	851.00 SQ.FT.	79.07 SQ.M.
AREA OF PROPOSED R.C.C. ROOF BUILDING (SECOND FLOOR)	851.00 SQ.FT.	79.07 SQ.M.
TOTAL R.C.C ROOF AREA	2553.00 SQ.FT.	237.21 SQ.M.
AREA OF OPEN	841.00 SQ.FT.	78.19 SQ.M.

F.S.I. AREA - 1.51

PLOT COVERAGE - 50.30%

JOINERY DETAILS:

MAIN DOOR	M.D	1.00 X 2.13
DOOR	D	0.91 X 2.13
DOOR	D1	0.76 X 2.13
WINDOW	W	1.52 X 1.52
VENTILATOR	V	0.91 X 0.61

NOTE:

PLOT BOUNDARY
PROPOSED R.C.C ROOF BUILDING
ROAD

SCALE - 1:100

OWNER'S SIGN:

Blakulash Kulkarni

ENGINEER'S SIGN:

E. R. Swamy
E. R. SWAMY NATHAN, P.E.
SRI VIJAYA GANAPATHY CONSTRUCTION,
Municipal R.E.No: 008/LS/2019/00026.
D.T.C.P.R.E.No: RE/Gr.-III / 001 2019.
#14, NELLUKARA STREET,
KANCHIPURAM - 631 502.
Cell: 9943846165, 9790566131.