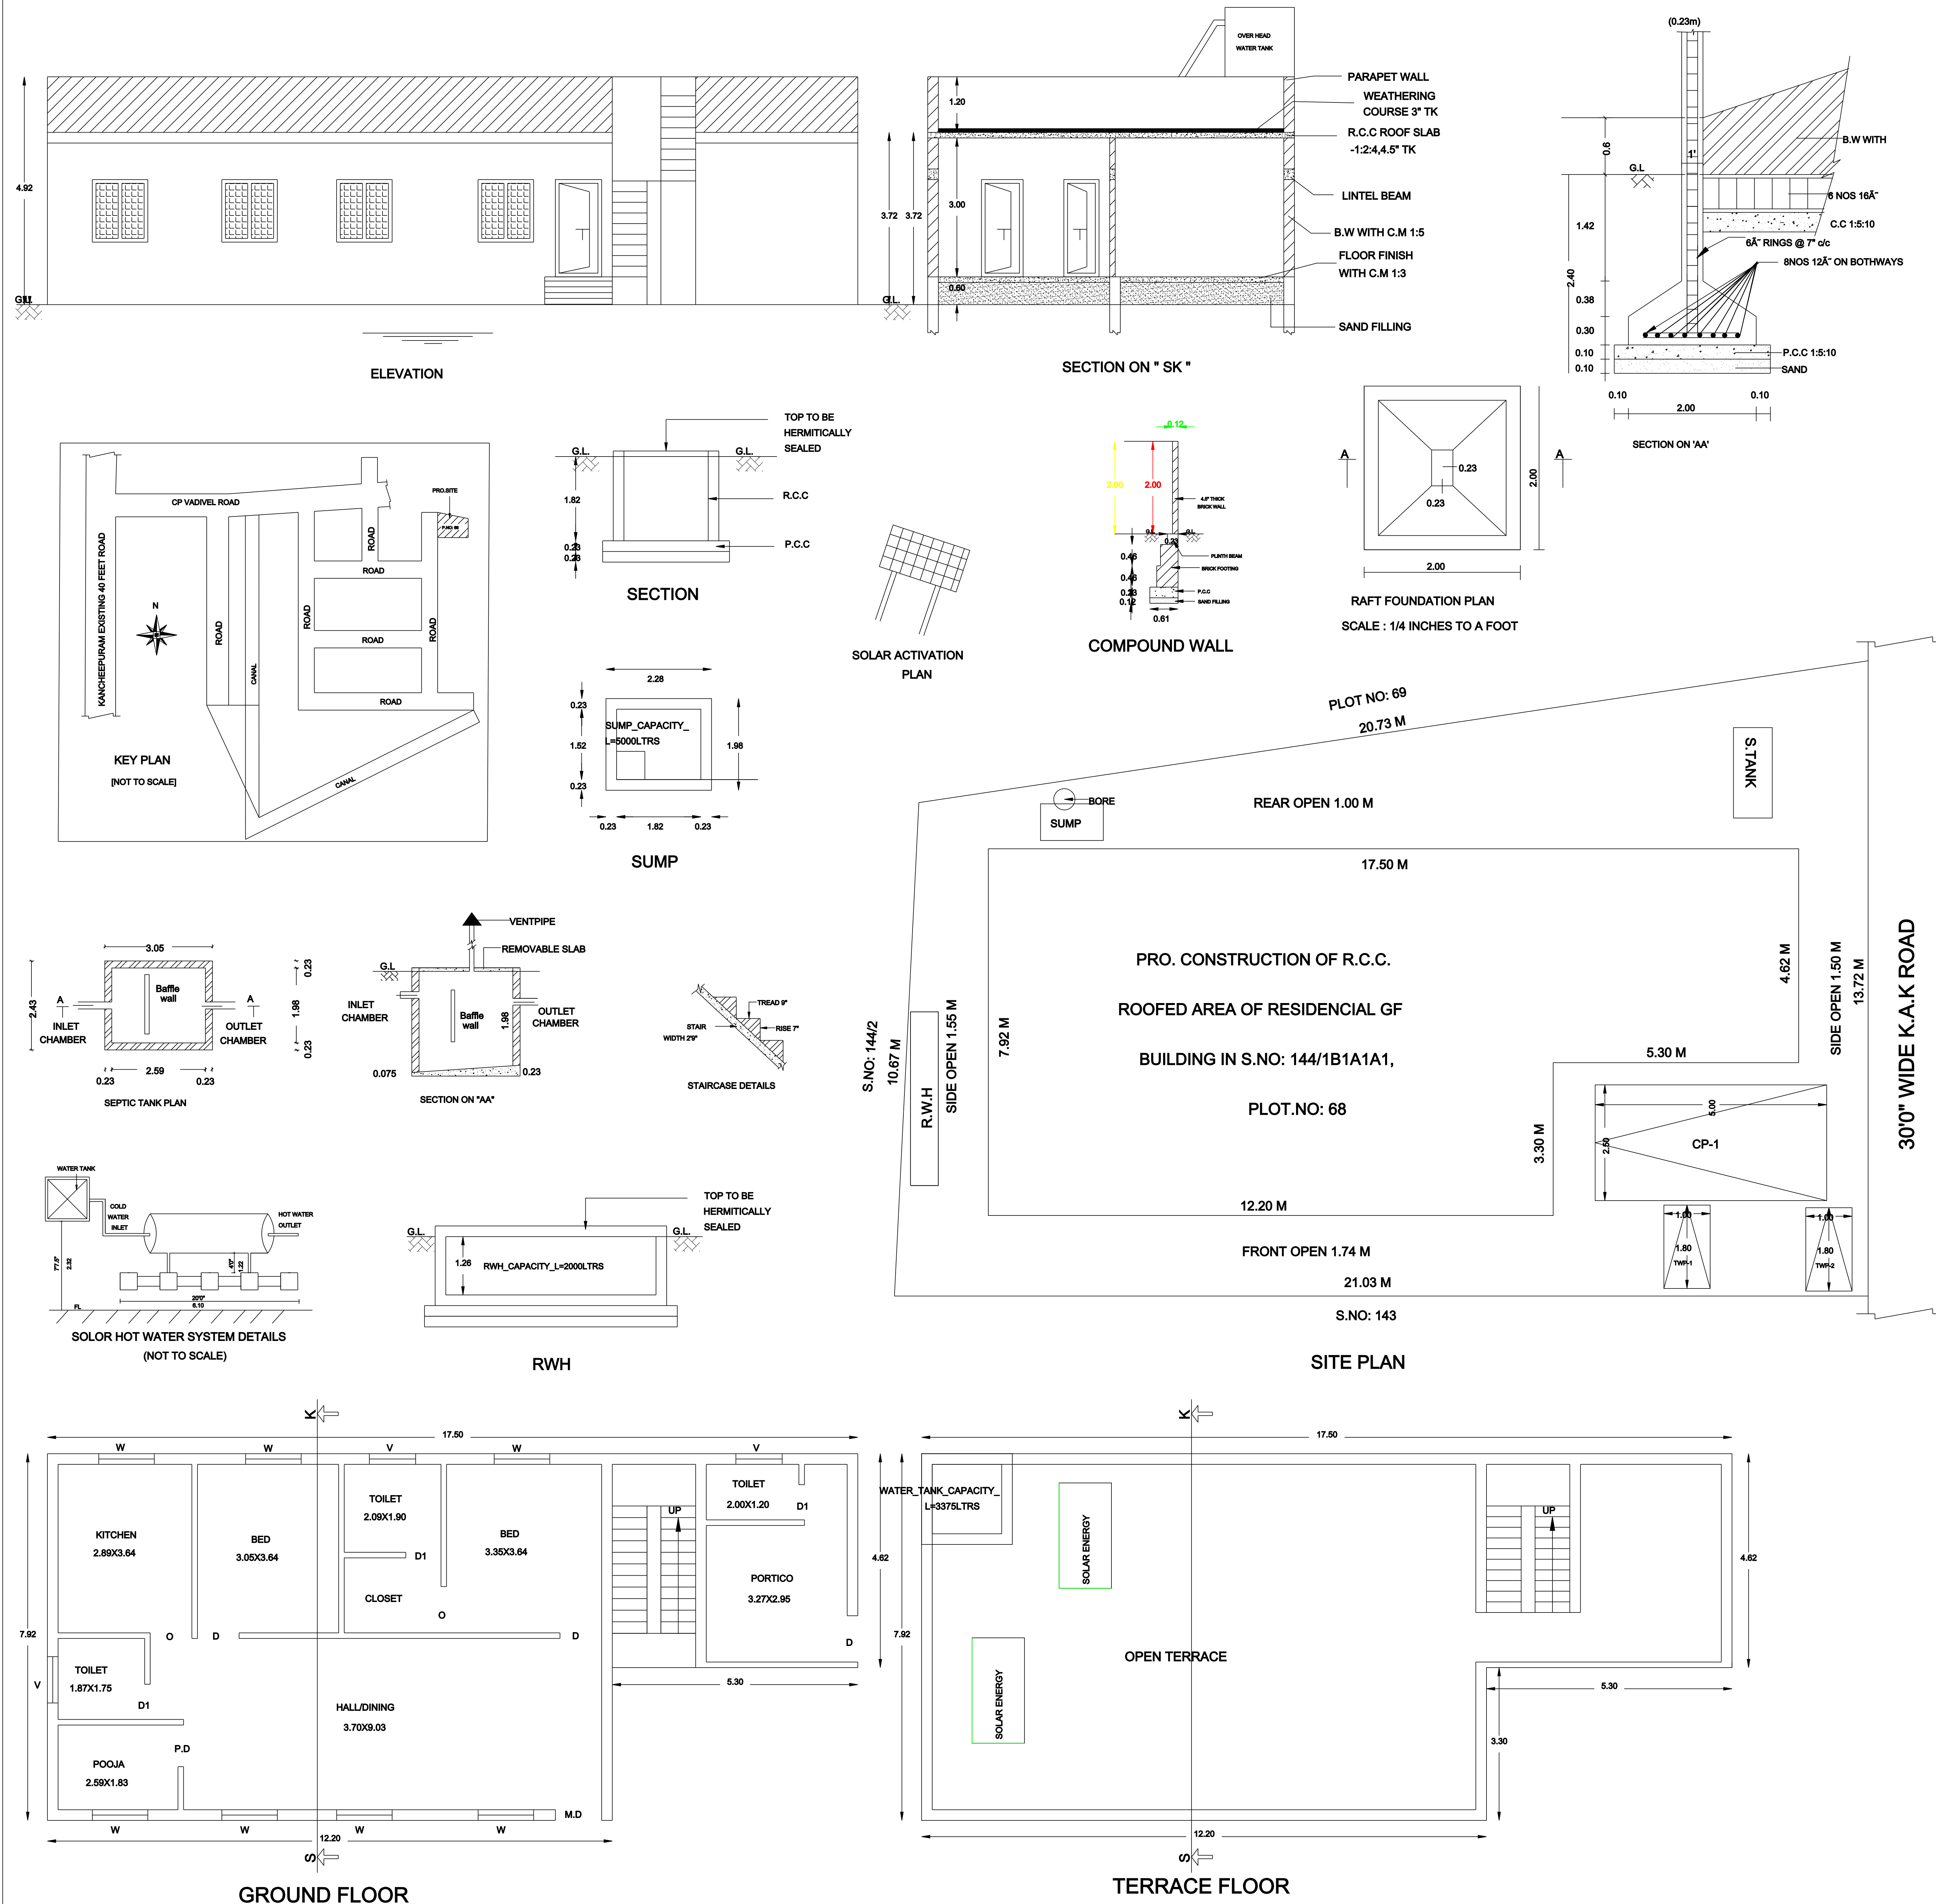


PLAN SHOWING THE PROPOSED CONSTRUCTION OF THE R.C.C ROOF RESIDENTIAL GROUND FLOOR BUILDING IN S.NO : 144/1B1A1A1, PLOT NO : 68,
SREE KANAGADURGA AMMAN NAGAR, V.NO: 62, KONERIKUPPAM-A VILLAGE & PANCHAYAT, KANCHEEPURAM TALUK & DISTRICT.



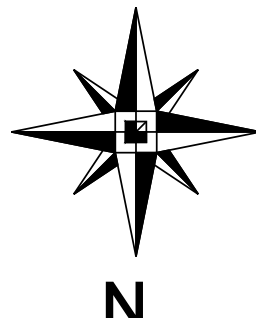
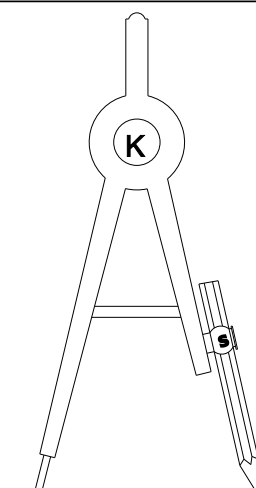
RURAL PANCHAYAT

AREA STATEMENT DETAIL :-			
AS PER DOCUMENT		254.65 Sq.mt	2740.00 Sq.ft
AS PER PATTA/FMB		254.62 Sq.mt	2740.00 Sq.ft
AREA STATEMENT OF THE PROPOSED BUILDING DETAIL :-			
SL.NO	DESCRIPTION	RESIDENTIAL AREA. SQ.M	RESIDENTIAL AREA. SQ.FT
1.	PLOT AREA	254.65	2740.00
2.	GROUND FLOOR (Pro)	121.12	1303.72
3.	OPEN AREA	133.53	1436.28

COMPOUND WALL - $[20.73+13.72+21.03+10.67] = 66.15 \text{ R.M}$

FSI DETAILS	PARKING DETAILS		
F S I (Floor Space Index) :- F S I :- $\frac{121.12}{254.65}$ - FSI Area = 0.48	PARKING CATEGORY (RESIDENTIAL):- FSI AREA : 121.12 Sqm		
	Parking Description	Required	Provided
	Car Parking Stalls	01 Nos	01 Nos
	Two Wheeler Parking Stalls Provided	02 Nos	02 Nos

SCHEDULE OF JOINERY		
TYPE	DESCRIPTION	SIZE
M.D	MAIN DOOR	1.00 x 2.10
D	DOOR	0.90 x 2.10
D1	DOOR - 1	0.75 x 2.10
W	WINDOW	1.20 x 1.35
V	VENTILATOR	1.00 x 0.60

COLOUR REFERENCE :		 N
* EXISTING ROAD		
* SITE BOUNDARY		
* PROPOSED BUILDING		
FOUNDATION : COLUMN FOOTING OVER PCC AND SAND RC FOOTING OVER 150 THK PCC OVER 150 THK SAND		 SCALE 1:100
SUPER STRUCTURE	: BRICK WORKS IN CM 1:5 LINTELS, BEAMS AND SLABS IN RCC 1:2:4 : PCC FLOORING FINISHED WITH MOSAIC TILES	
PLASTERING	: INTERIOR WITH CM 1:4 EXTERIOR WITH CM1:5 CEILING WITH CM 1:3	
PANITING WOOD	: 3 COATS OF DISTEMPER FOR INNER WALLS : BEST INDIAN TEAKWOOD	
ALL DIMENSIONS ARE IN METER		
Er.S.Karthikeyan, B.E		

APPLICANT SIGNATURE:-

REGISTER ENGINEER SIGNATURE:-

