
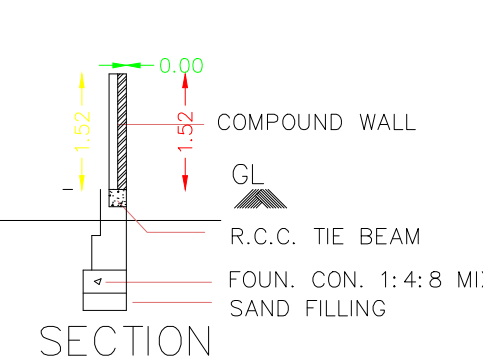
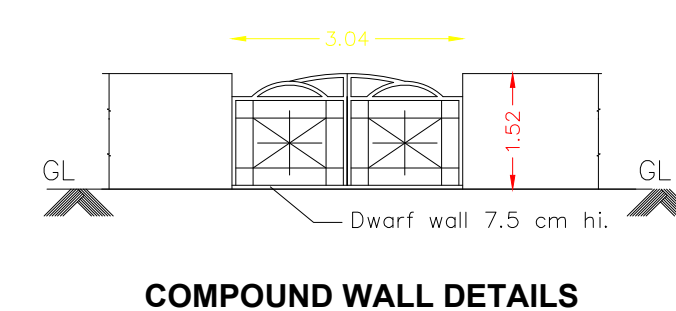
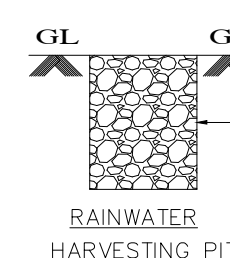
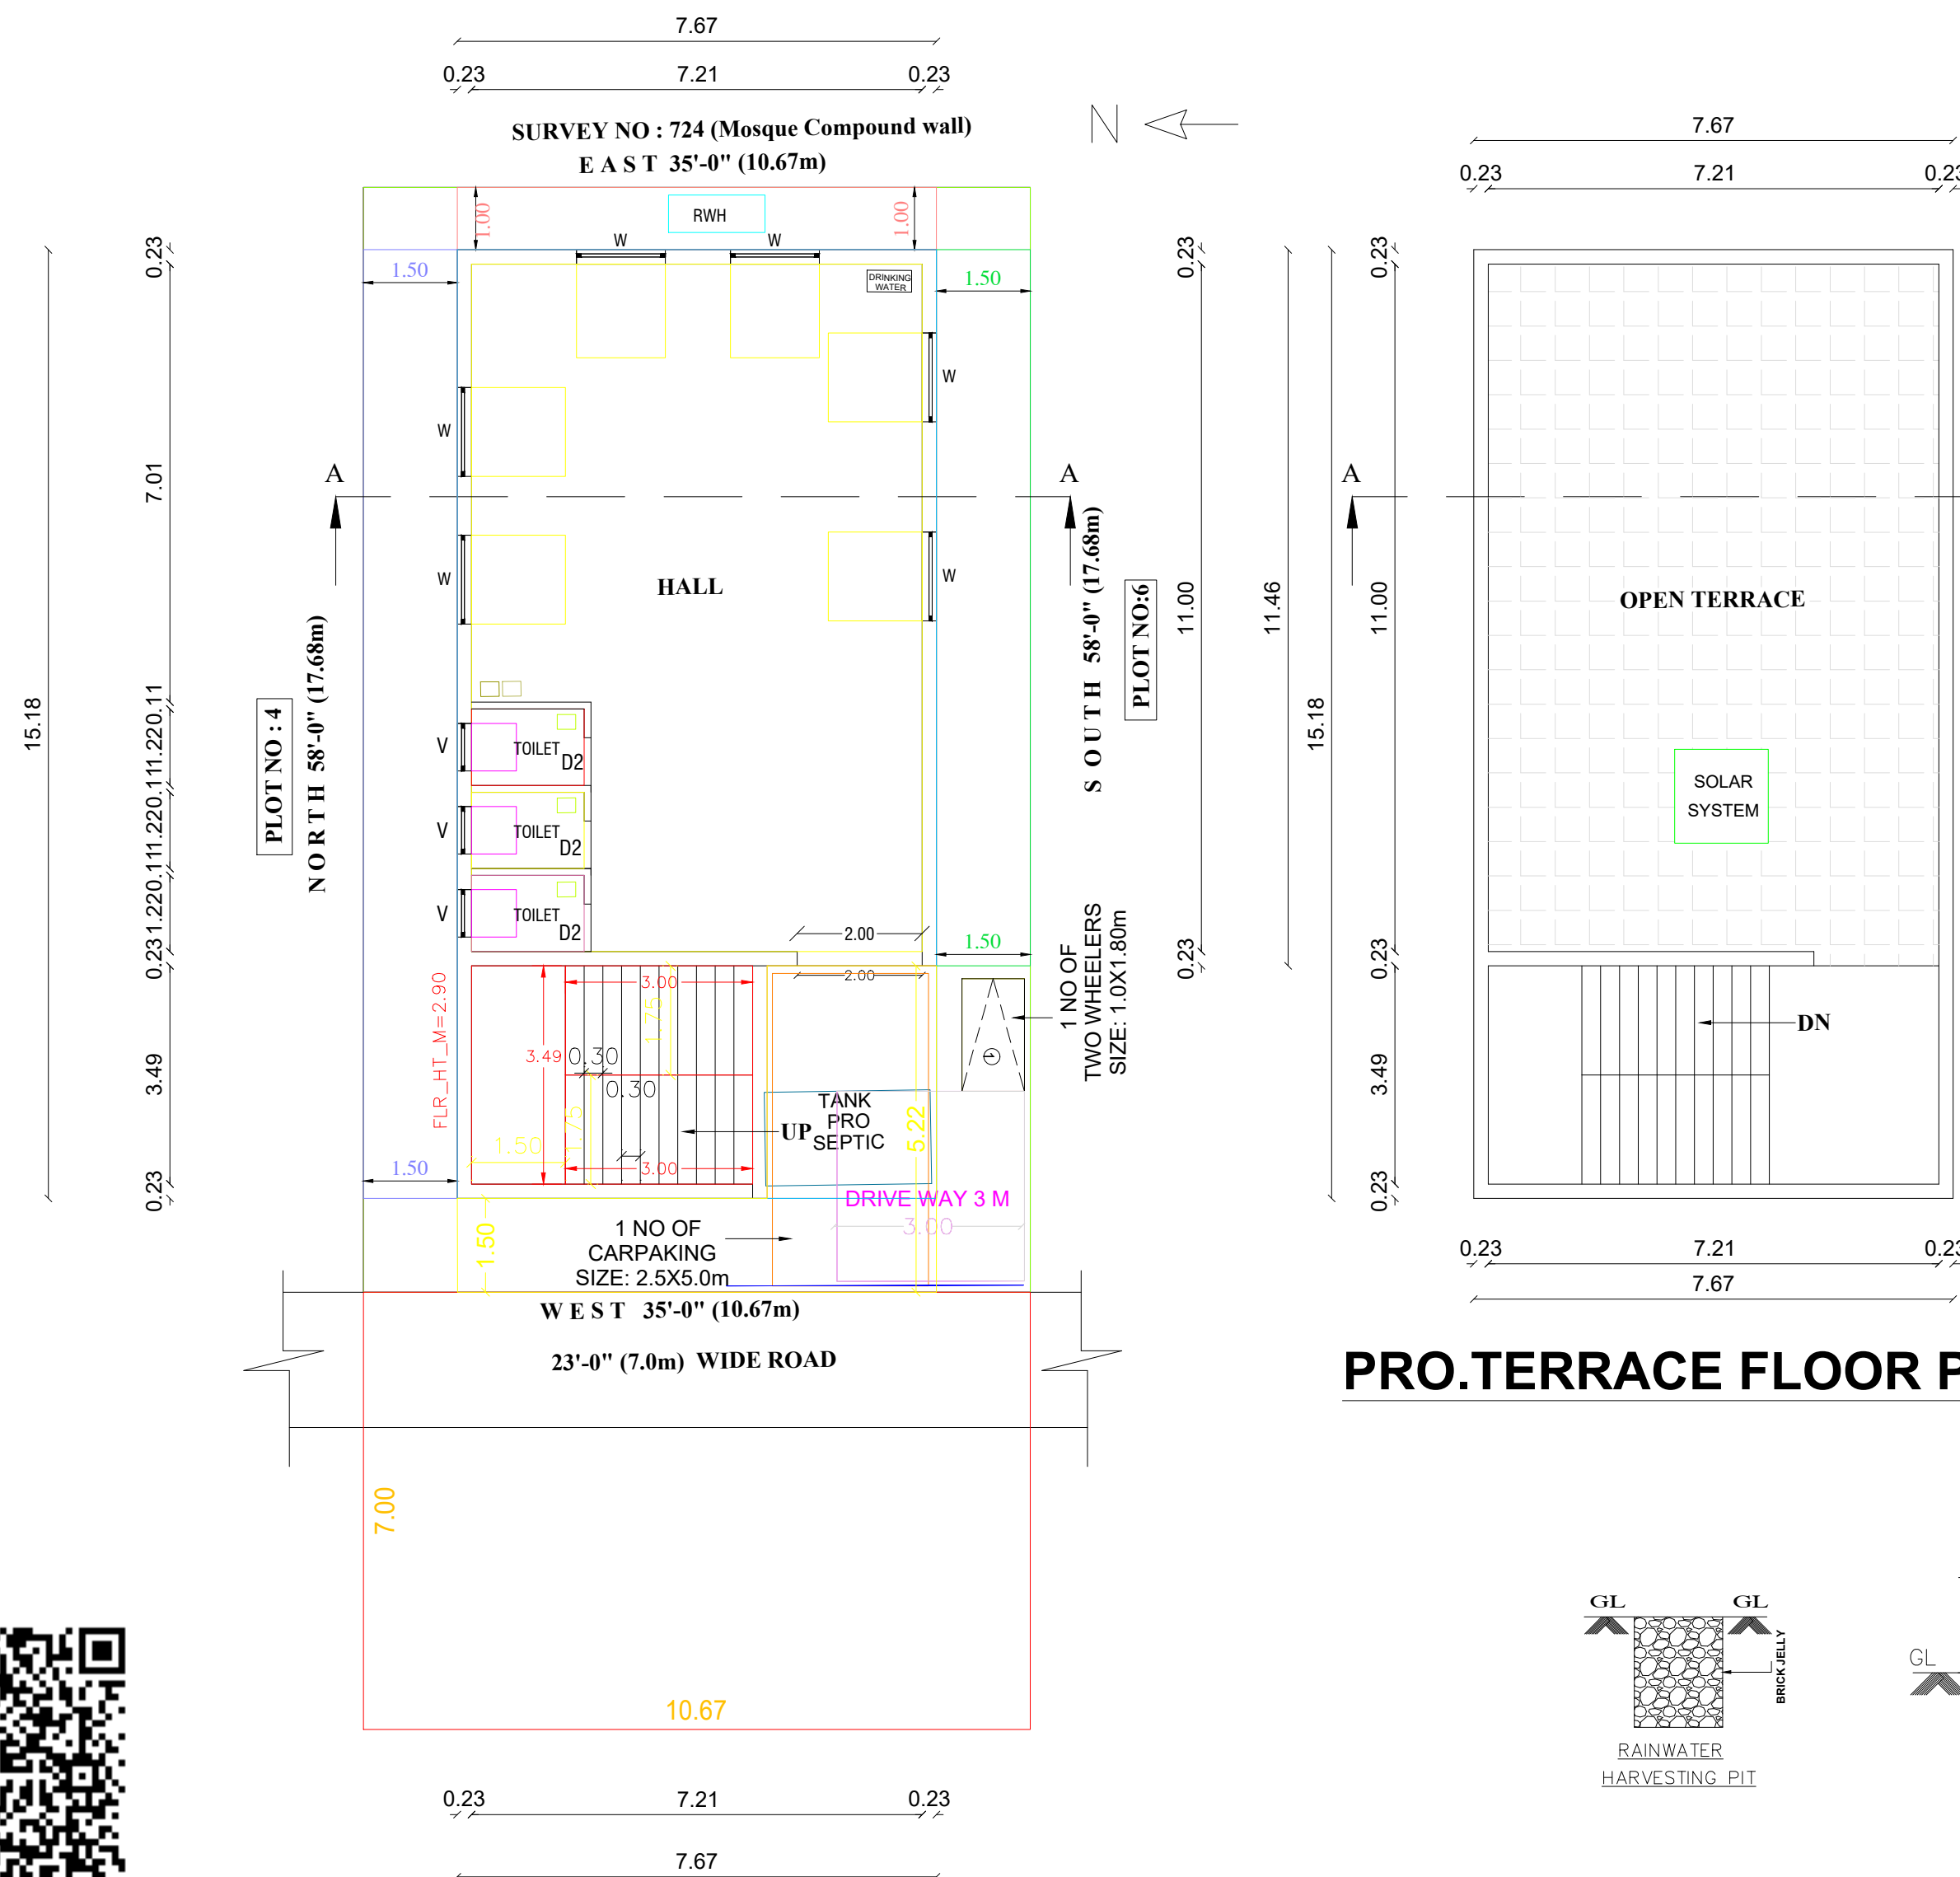
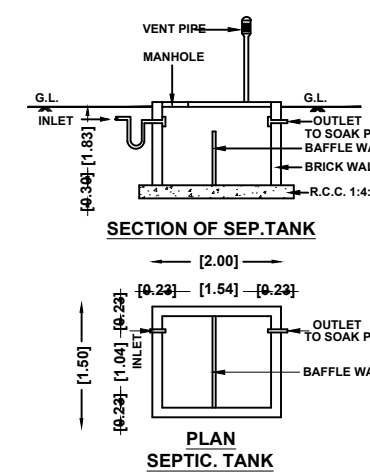
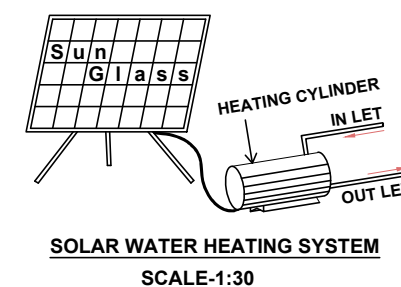
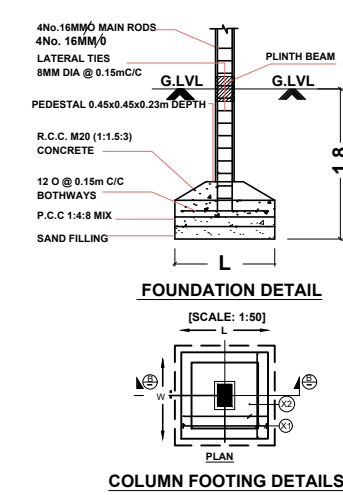
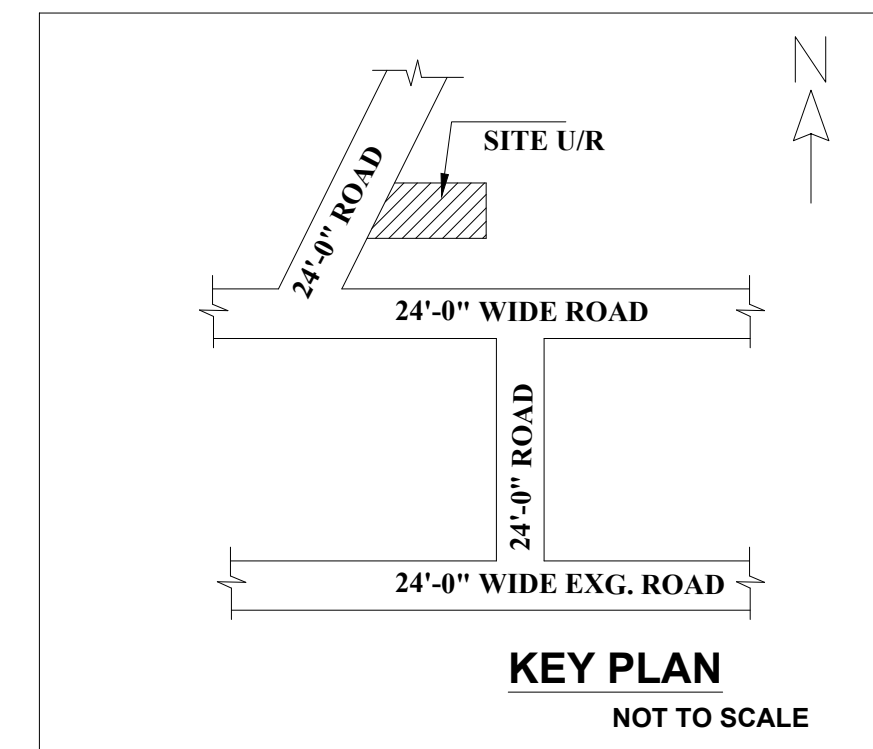


PLAN SHOWING THE PROPOSED CONSTRUCTION OF GROUND FLOOR COMMERCIAL BUILDING AT OLD SURVEY NO : 731/ 1B & 732/ 2 , SRI ARUNACHALESWAR NAGAR ,
AS PER PATTA NEW S.NO . 731/1B2 , PATTA NO : 1959 , MANIMANGALAM 'B' VILLAGE AND PANCHAYAT ,
KUNDRATHUR PANCHAYAT UNION , KUNDRATHUR TALUK, KANCHEEPURAM DISTRICT.

OWNER NAME: Mrs. K.JAYASHEELA

LAYOUT WAS APPROVED IN DTCP BY APPROVAL NO : 112/ 2004

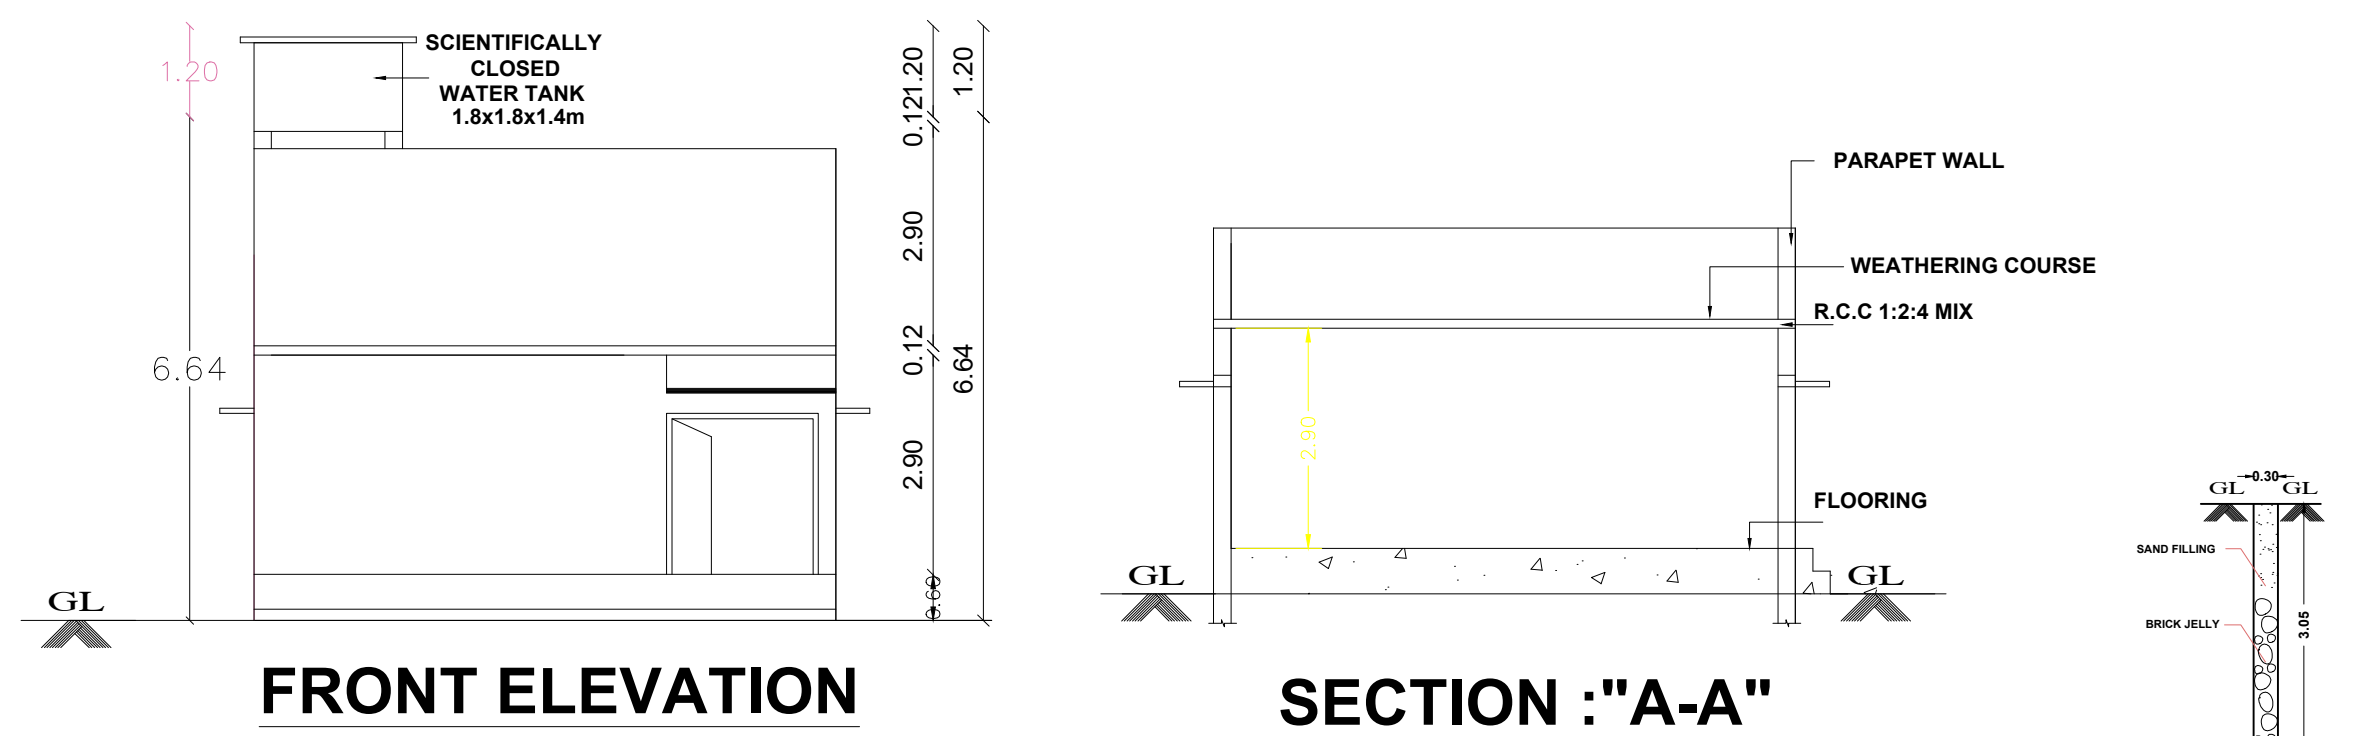

```

PLAN INFO
PLOT_NO= 5
SURVEY_NO=731/1B & 732/ 2
PATTAN_NO=621
TALUK=KUNDRAHUR
AS_PER_DOCUMENT=188.6
AS_AT_SITE=188.65
FMB_OR_PLR=188.6
DISTRICT=KANCHEEPURAM
EXISTING_FLOOR_AREA_TO_BE_DEMOLISHED_M2=0
SINGLE_FAMILY_BLDG=NO
CRZ=NO
SECURITY_ZONE=NO
ACCESS_WIDTH_M=10.67
WHETHER_GOV'T_OR_AIDED_SCHOOL=NO
PLOT_AREA_M2=188.6
AVG_PLOT_DEPTH=17.68
AVG_PLOT_WIDTH=10.67
AREA_TYPE=PR
ROAD_WIDTH=7.0
ROAD_LENGTH=10.67
BLK_1_NON_FSI_AREA=0
BLK_1_FLR_0_BLT_UP_AREA=106.35
LAND_USE_ZONE =B- AHALL
BLOCK_1_B-SHOP_MEMBER_COUNT=5
RWH_DECLARED=YES
OSR_APPLICABLE=NO
PREMIUM_FSI_REQUIRED=NO
IF_HERITAGE_TOWN_LESS_THAN_1KM_RADIUS=NO
IS_APPROVED_LAYOUT=YES
IS_SWIMMING_POOL_EXISTS=NO
BUILDING_NEAR_TO_RIVER=NO
BUILDING_NEAR_MONUMENT=NO
BUILDING_NEAR_GOV'T_BLDG=NO
NOC_FOR_CONSTRUCTION_NEAR_MONUMENT=NO
JURISDICTION_TYPE=PANCHAYAT
ROOF_TYPE=RCC

```

OWNER SIGNATURE:

K. Jaysheela

**Er. A.DEVIKA B.E.,
CONSULTING CIVIL ENGINEER
REGISTERED ENGINEER (Grade-II)
Greater Chennai Corporation Reg No. RE201452019
NO:17, MAHATHMA GANDHI STREET,
RAJIV GANDHI NAGAR, PORUR,
CHENNAI - 600 117.
CELL : 8056126066, 9962389445.**

REGISTERED ENGINEER