


PLAN SHOWING THE PROPOSED CONSTRUCTION OF COMMERCIAL BUILDING IN R.S.NO : 702/10 AND PATTA NO : 4029
OF ANANTHAPURAM VILLAGE, KADUKKARAI MAINROAD, KADUKKARAI, KADUKKARAI VILLAGE PANCHAYAT.

NAME OF OWNER : Mrs.V.SEEMATTY, W/o.Mr.UMA MAHESWARAN.

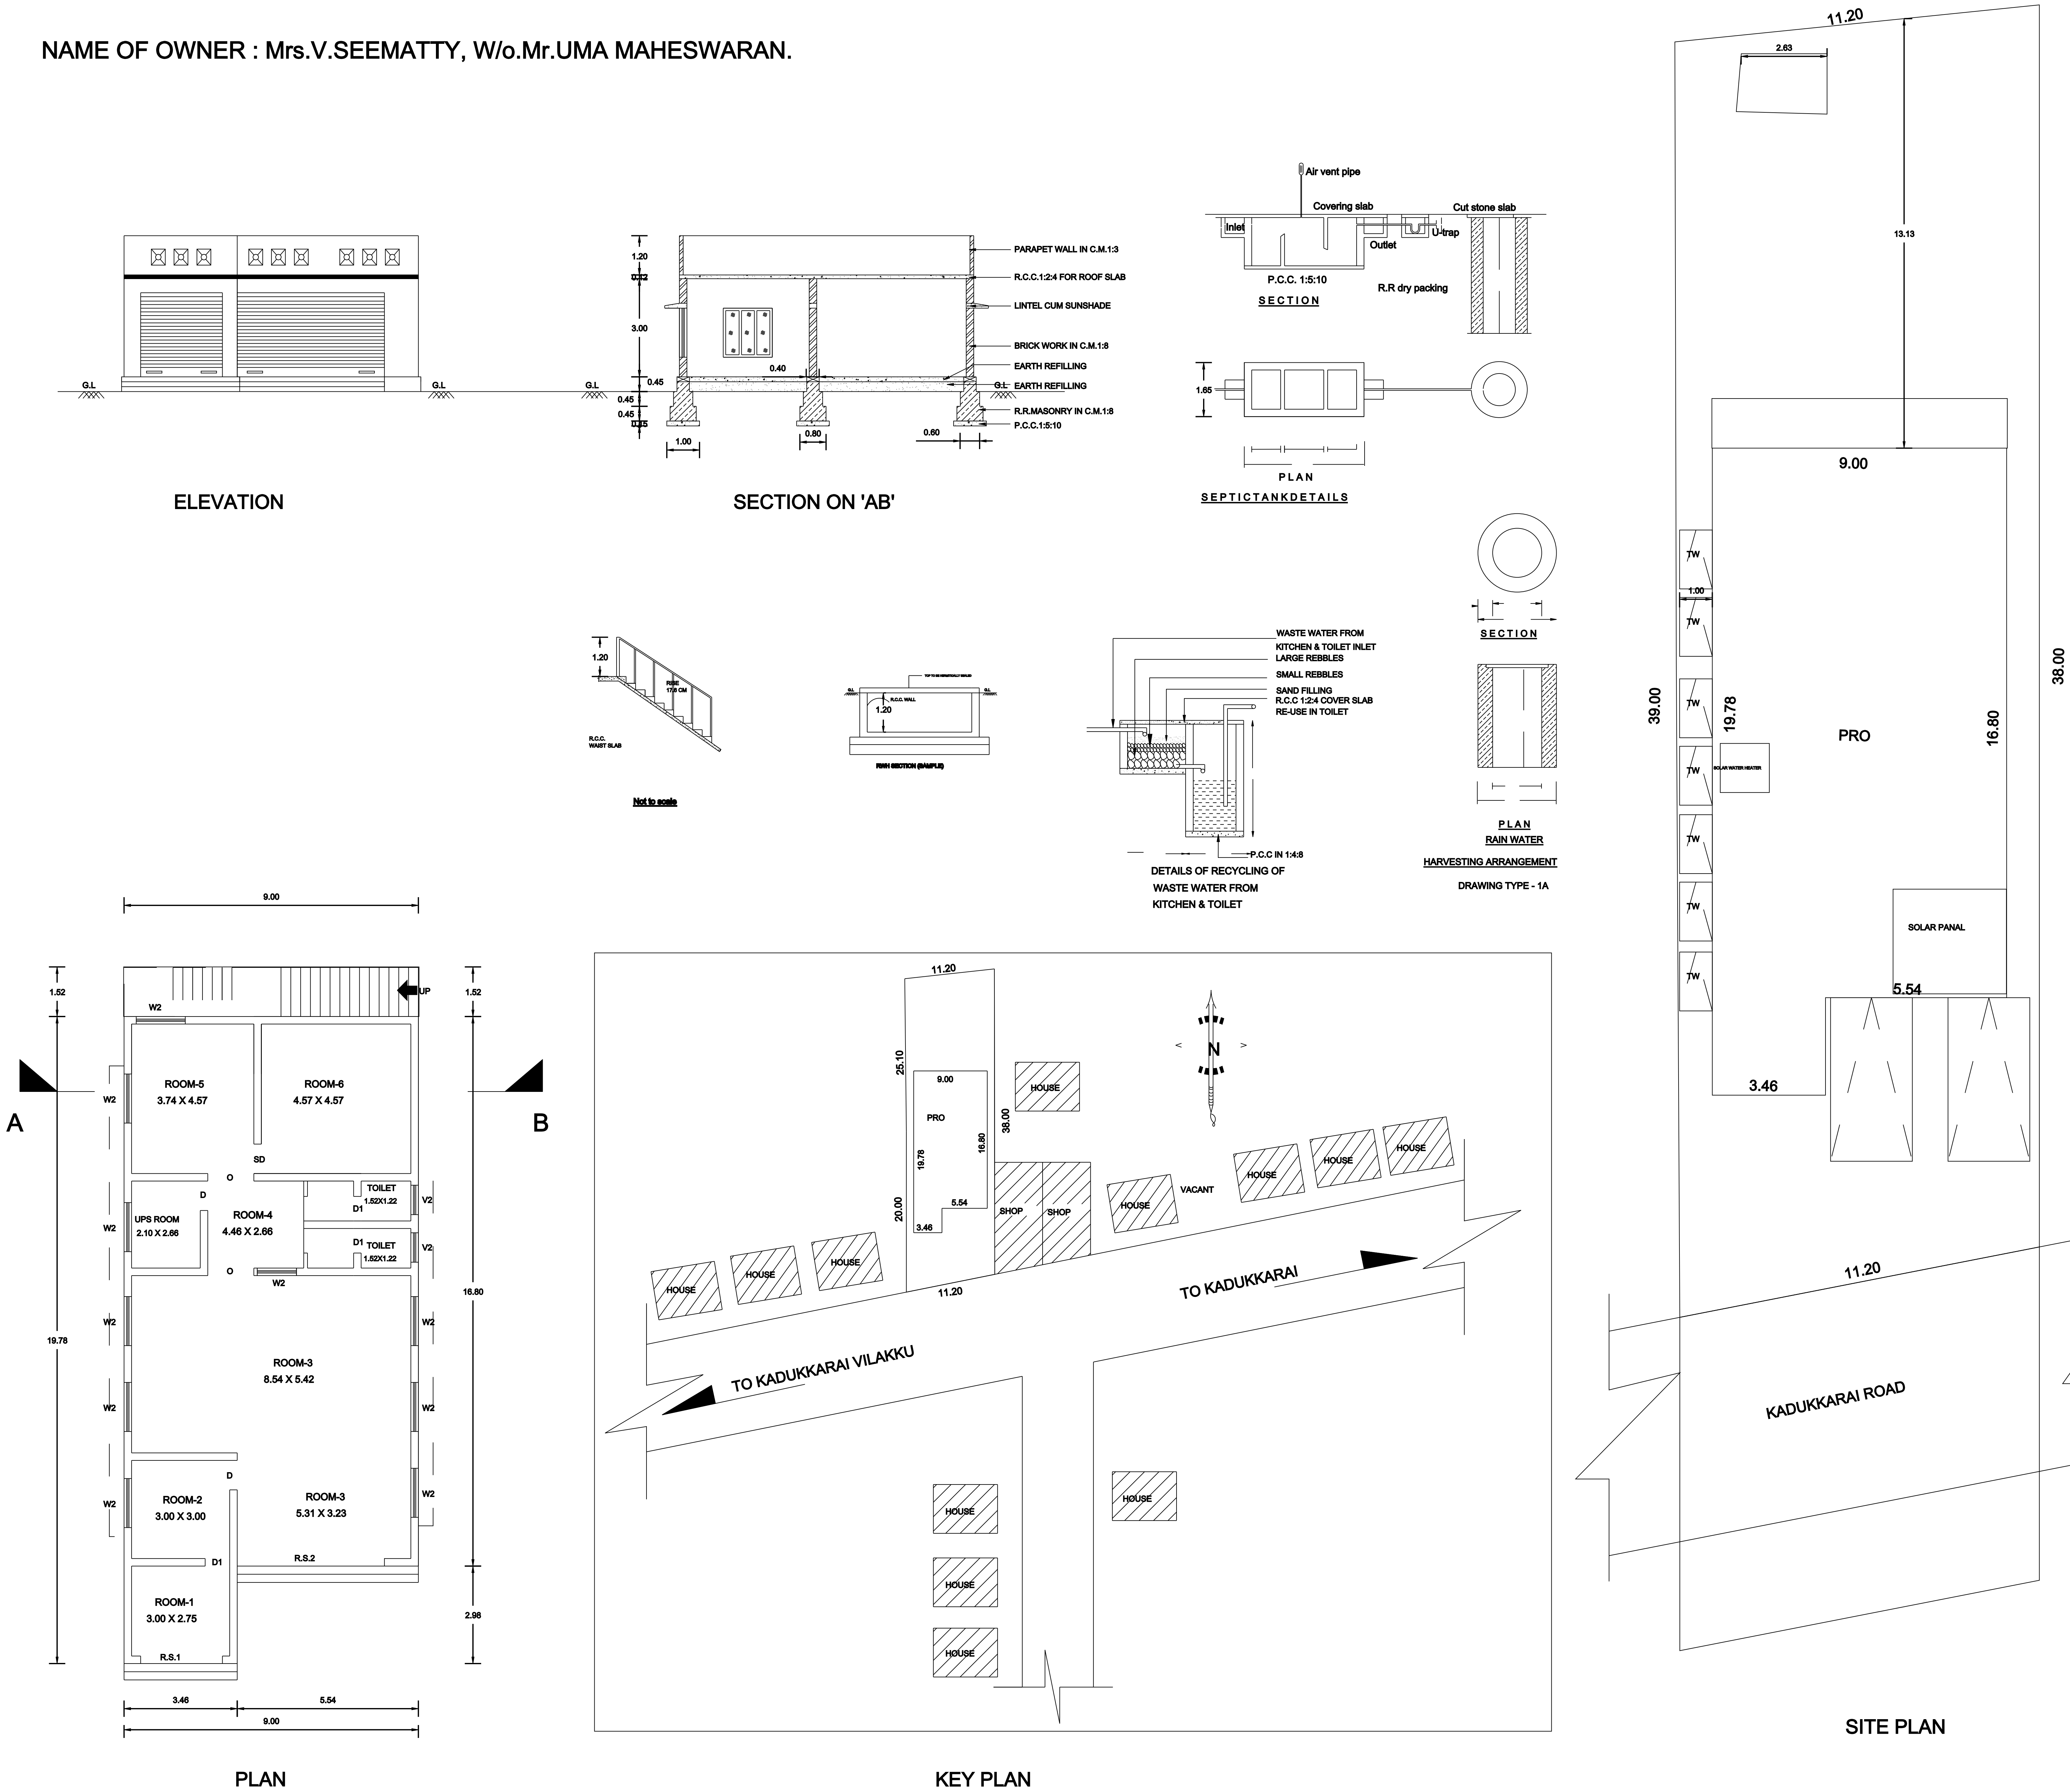

AREA DETAILS	Sq.m	Sq.ft
SITE AREA	450.00	4843.75
PROPOSED AREA	175.17	1885.51
VACANT AREA	274.83	2958.24

PLOT COVERAGE	= 38.92%
FSI	= 0.389 < 2.0

PROPOSED	
BOUNDARY	
ROAD & STREET	
EXISTING BUILDING	

Shedule of Joineries	
R.S1 R.SHUTTER	2.50 X 2.10
R.S2 R.SHUTTER	4.50 X 2.10
D DOOR	0.90 X 2.10
D1 DOOR	0.75 X 2.10
O OPENING	0.90 X 2.10
W2 WINDOW	1.20 X 1.50
W3 WINDOW	1.80 X 1.50
V VENTILATOR	0.90 X 0.90

V. Seematty

V.SEEMATTY
Sign Of Owner :

Er. L. MEHALA RAJAGOPAL, B.E.,
Registered Engineer Grade-II
Registration No: 150 / L.S / 2022 / 00009
JESUS CONSTRUCTION
No. 8/2A-12, ULS Complex, Balamore Road,
Thittuvilai, Ehuthapandy Post - 629 852.
Ph: 8903371173, 7373555527

Sign Of Registered Engineer :