



LEGEND

PROPOSED :-	
SITE BOUNDARY :-	
ROAD :-	
EXISTING BUILDINGS :-	

The diagram illustrates a cross-section of a trial pit. The pit is trapezoidal, with a vertical depth of 1.00m indicated on the left. The top surface is labeled 'LOOSE SOIL' and the bottom surface is labeled 'HARD SOIL'. The pit is filled with a material represented by small dots, likely representing the soil being tested.

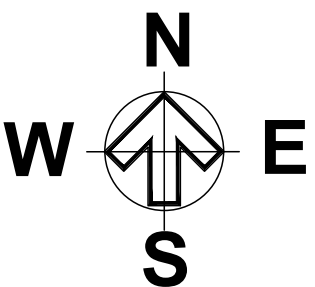

EXISTING FLOOR AREA	
GROUND FLOOR	: 53.63 Sq.m (577.08. Sq.f)
PROPOSED PLINTH AREA	
GROUND FLOOR	: 57.62 Sq.m (620.22 Sq.f)
FIRST FLOOR	: 32.10. Sq.m (345.52 Sq.f)
TOTAL PLINTH AREA	: 89.72. Sq.m (965.74 Sq.f)
PROPOSED FLOOR AREA	
GROUND FLOOR	: 48.00 Sq.m (516.48 Sq.f)
FIRST FLOOR	: 25.67 Sq.m (276.23 Sq.f)
TOTAL PLINTH AREA	: 73.67. Sq.m (793 Sq.f)
AREA OF SITE : 295.916.Sq.m 7.312 CENTS	
VACANT AREA : 124.77 Sq.m 3.083 CENTS	

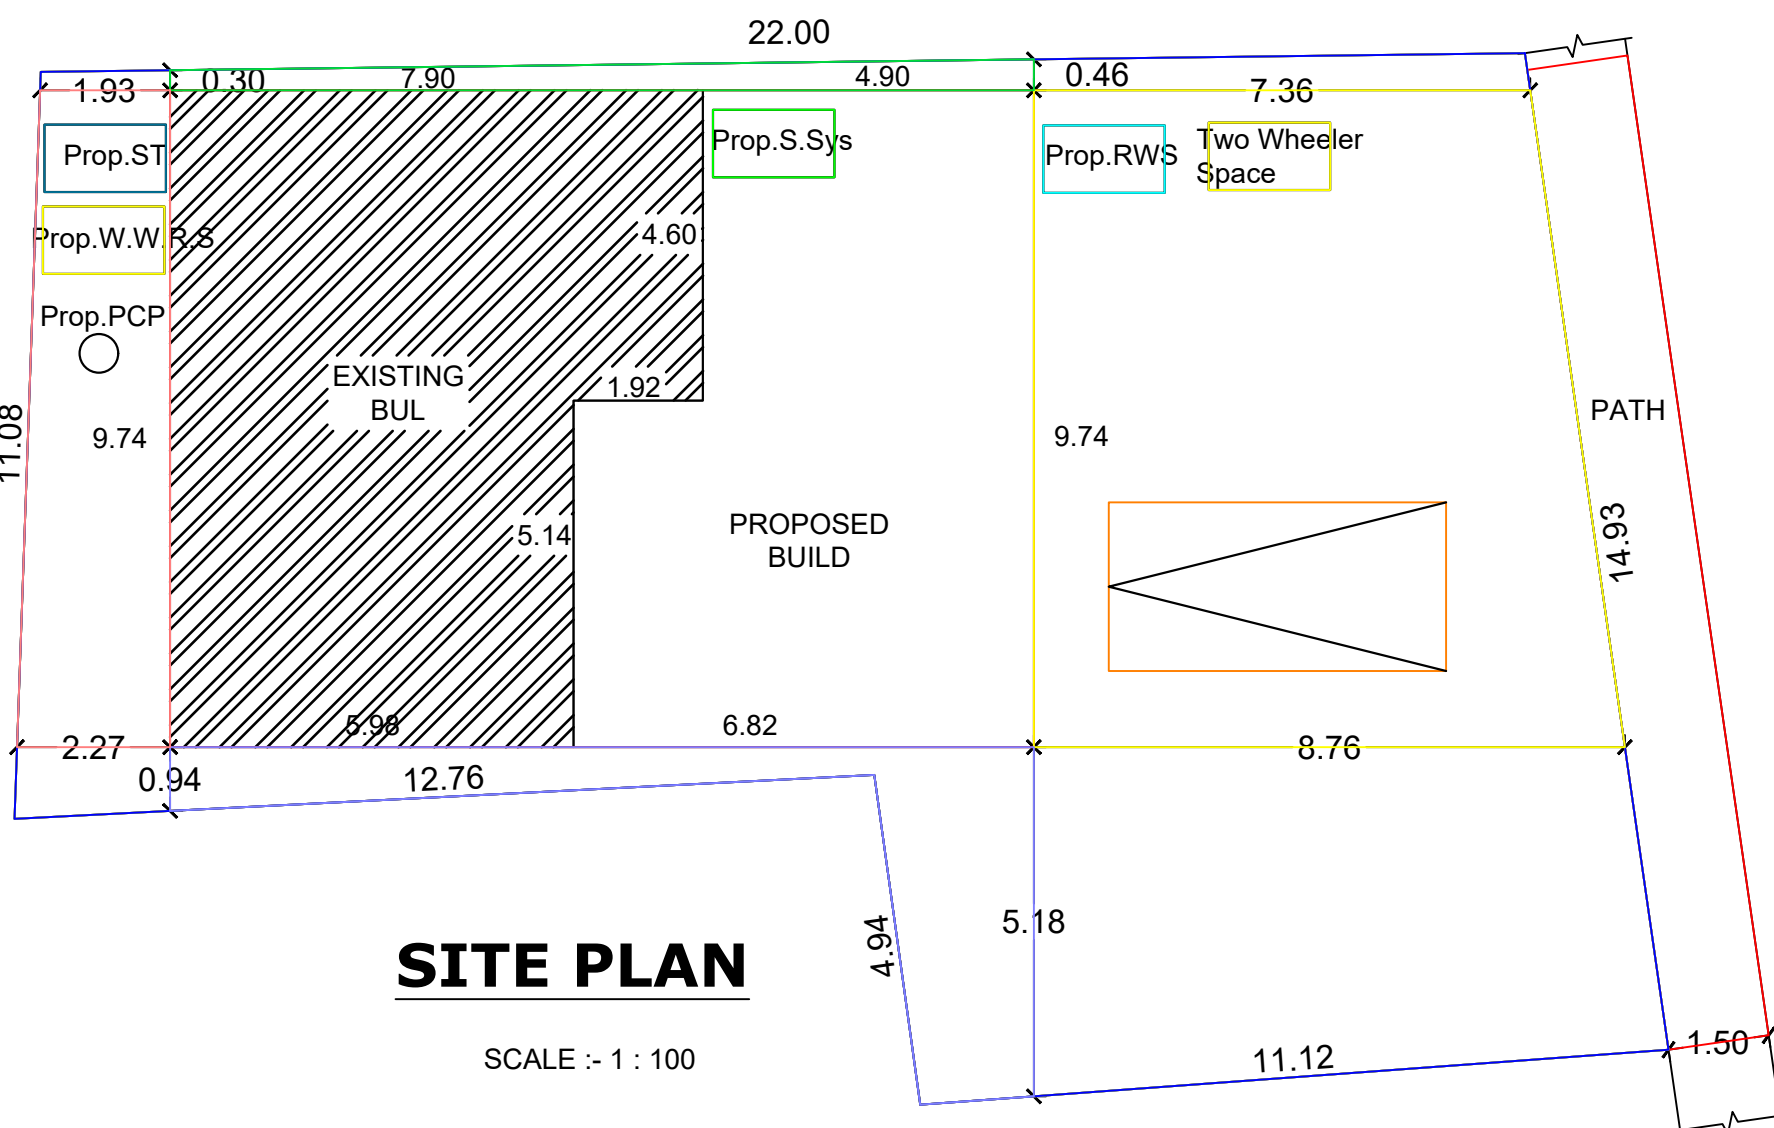

Er.V.ANISH VIMAL, BE,DCE
Engineer-Grade II-RE
Reg.No: K.K/2023/08,02/2023-24
VASANTHAM BUILDERS
Nedakkavu
Ph: 7502816107

SIGNATURE OF ENGINEER

PLAN INFO
 PLOT_AREA_M2=295.916
 SINGLE_FAMILY_BLDG=YES
 OSR_APPLICABLE=NO
 OSR_SURR_BUYBACK_RETAIN=RETAIN
 PREMIUM_FSI_REQUIRED=NO
 OSR_SURRENDER_OR_BUYBACK=YES
 IS_APPROVED_LAYOUT=YES
 ORGANIZATION_TYPE=PRIVATE
 CRZ=NO
 ROAD_WIDTH=1.50
 ROAD_LENGTH=100.00
 AVG_PLOT_DEPTH= 22.00
 AVG_PLOT_WIDTH= 14.93
 LAND_USE_ZONE = RESIDENTIAL
 PLOT_NO=0
 DISTRICT=KANYAKUMARI
 AREA_TYPE=EWS
 SURVEY_NO=270/3B2
 PATTANUM=10990
 TALUK=KILLIYOOR
 AS_AT_SITE=296.77
 FMB_OR_PLR=295.916
 AS_PER_DOCUMENT=295.916
 JURISDICTION_TYPE=VILLAGE PANCHAYAT
 IS_SWIMMING_POOL_EXISTS=NO
 RWH_DECLARED=YES
 IF_HERITAGE_TOWN_LESS THAN 1KM_RADIUS=NO

