


NAME OF THE OWNER : MR.S.NADARAJA

S/O. MR.SUYAMBU NADAR

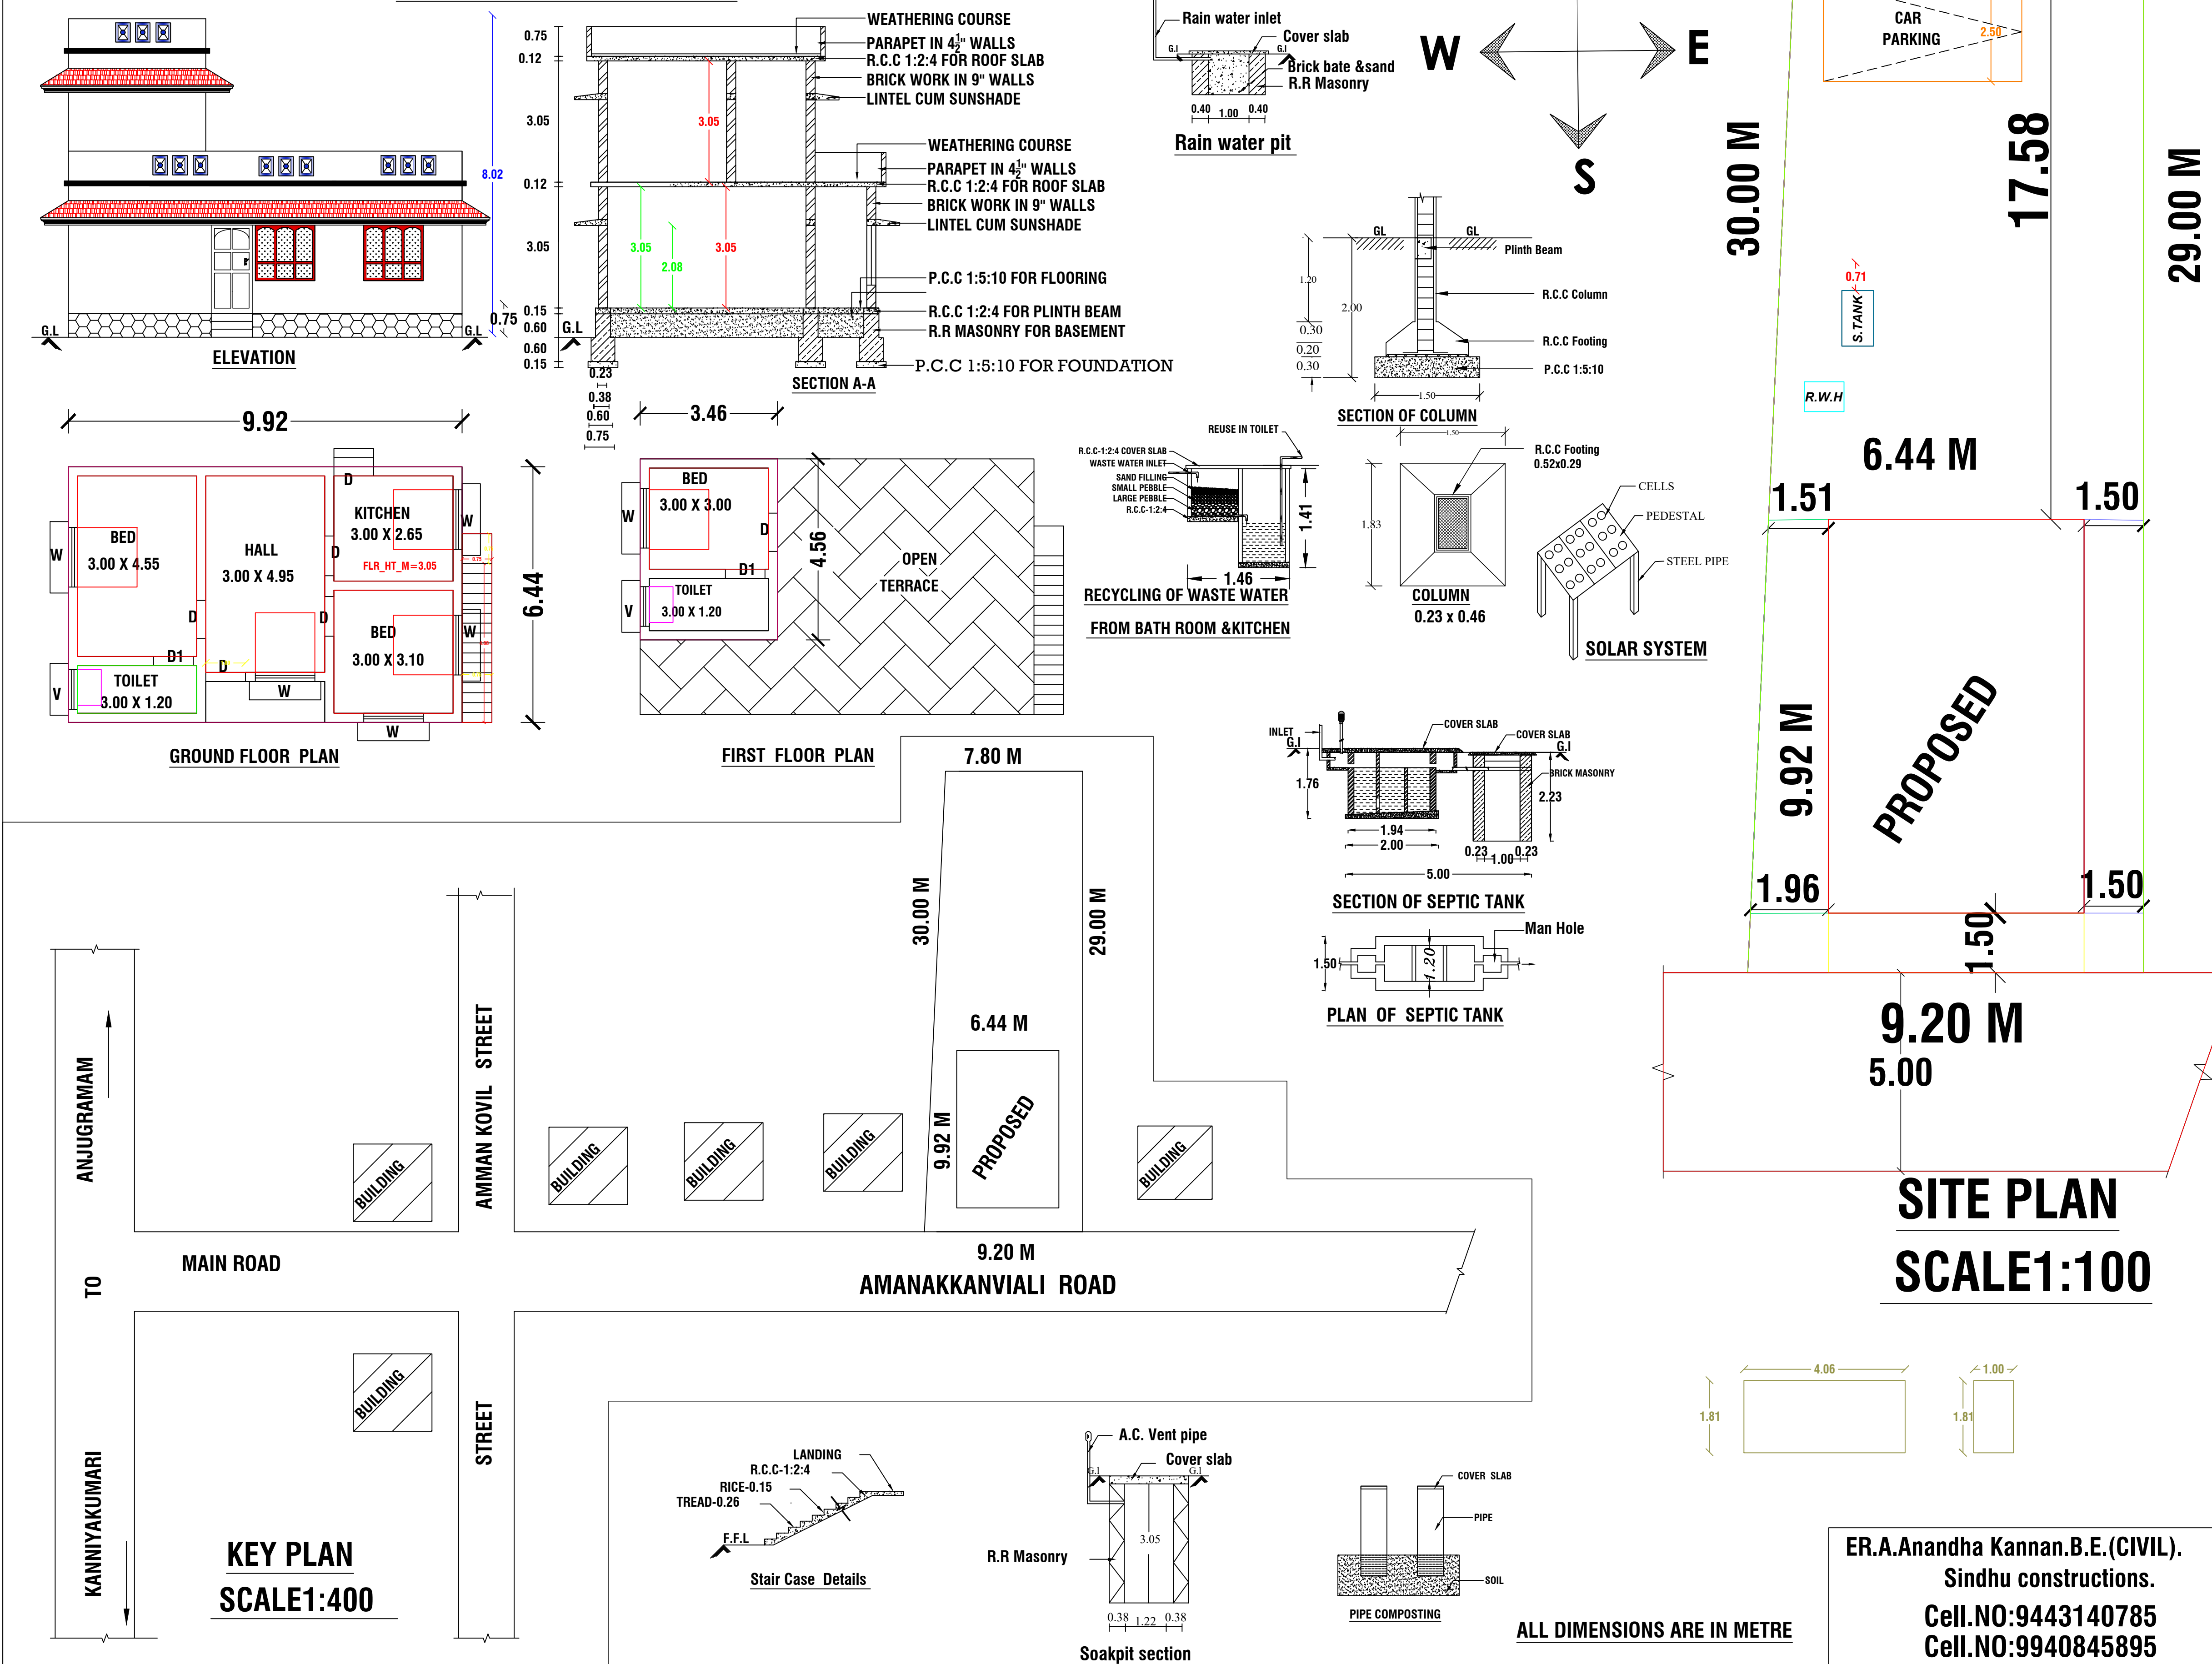

REFERENCE

PROPOSED AREA:-

VACANT AREA : 202.26 Sq.m

JOINERY DETAILS

V VENTILATOR - 0.90 X 0.60

PLANE SCALE 1:100

ROAD , STREET

SIGNATURE OF THE LAND OWNER

SIGNATURE OF THE REGISTERED ENGINEER


Er. A. ANANDHA KANNAN B.E
Register Engineer - Grade III - Re
Register No : 150/LS/2022/00051
Sub Register Office Road, Kottaram - 629 703
Ph: 94431 40785

FSI CALCULATION :	REQUIRED - 2
--------------------------	---------------------

TOTAL ALL FLOOR AREA

$$FSI = \frac{83.29}{269.77} = 0.308$$

PARKING CALCULATION

TOTAL ALL FLOOR AREA

$$= \frac{83.29}{75} = 1.11$$

75.00

SAY = 1 CAR

ER.A.Anandha Kannan.B.E.(CIVIL).
Sindhu constructions.
Cell.NO:9443140785
Cell.NO:9940845895
Kottaram, Suchindrum
Email :- sindhuconst@gmail.com