



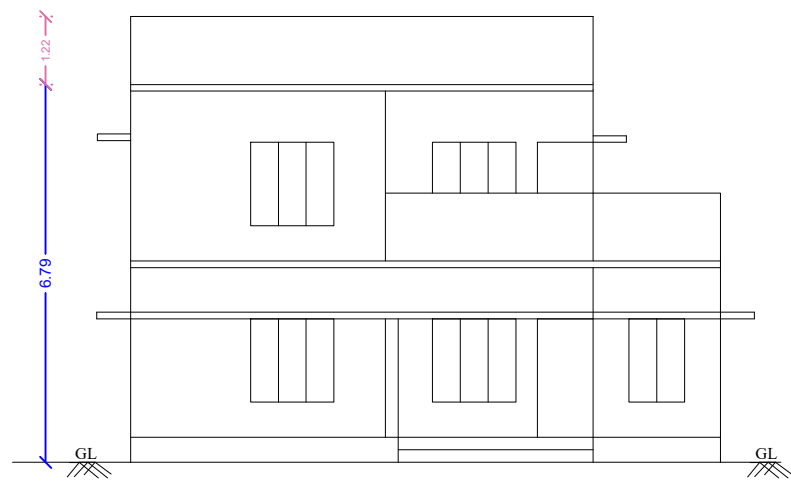


ELEVATION

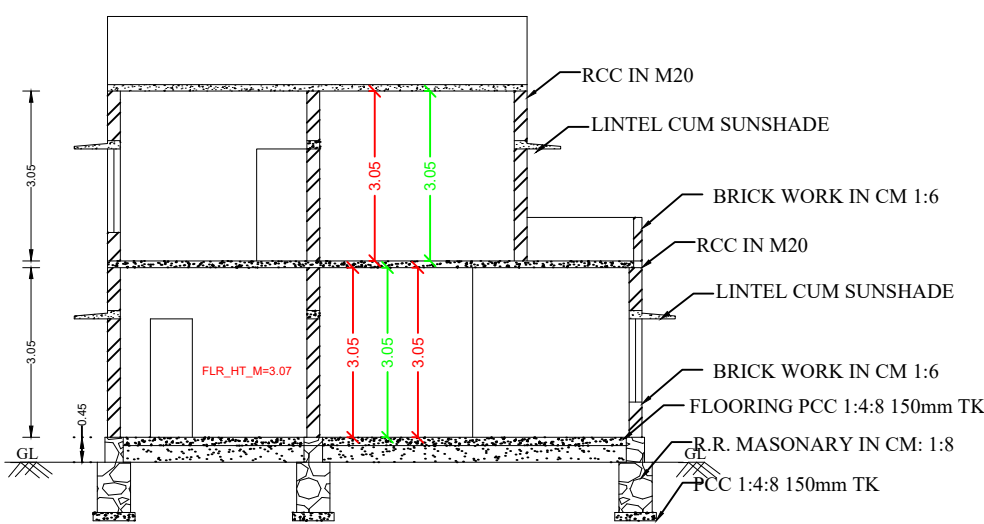


SECTION A-A

OWNER NAME : S.S.SAJITH GOSH S/O.Surendran


PLAN SHOWING THE PF
CONSTRUCTION OF A
RESIDENTIAL
BUILDING IN RESERVE
AT PAINKULAM VILLA
PAINKULAM VILLAGE
PANCHAYAT,
KILLIYOOR TALUK,
KANYAKUMARI DISTRICT.

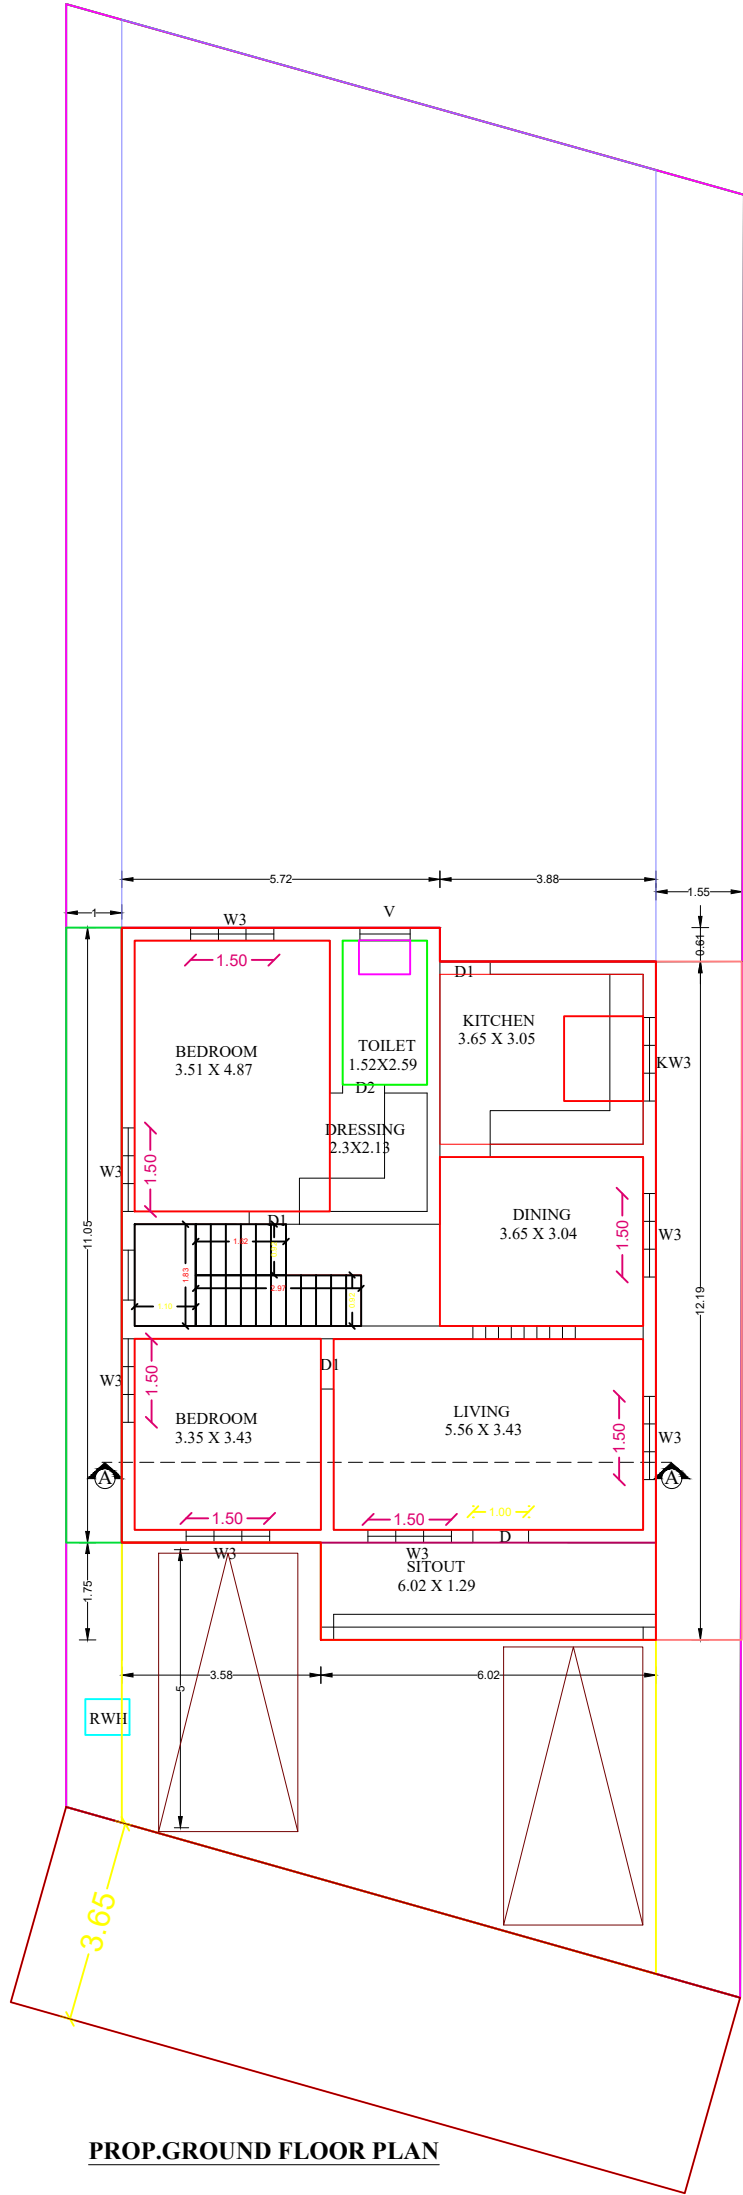


PROP.GROUND FLOOR PLAN

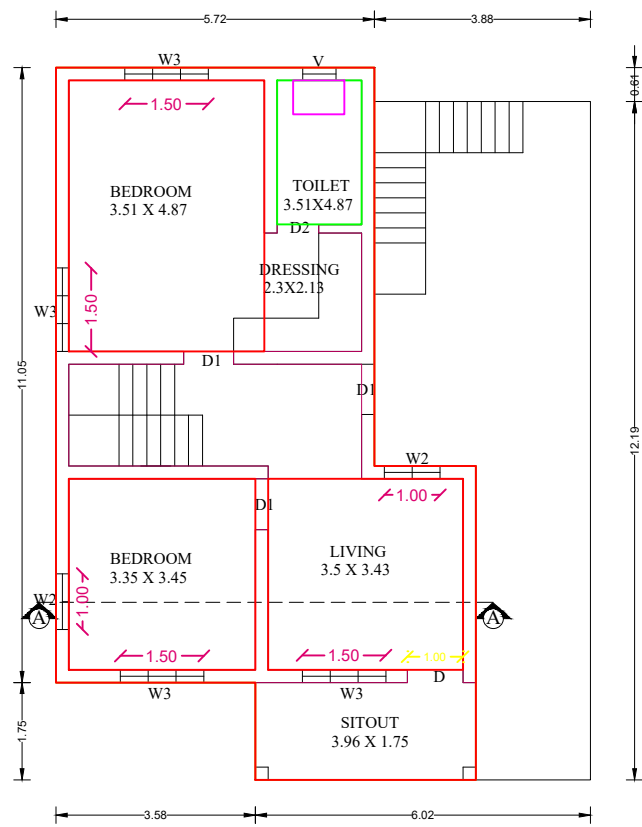



PROP.FIRST FLOOR PLAN

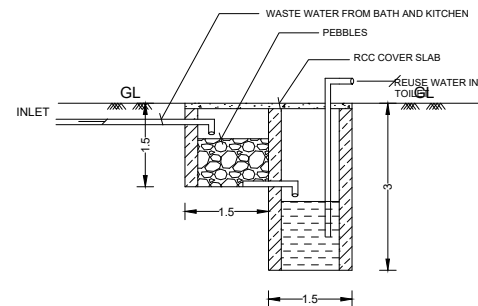

RE-CYCLING OF WASTE WATER
FROM BATH AND KITCHEN

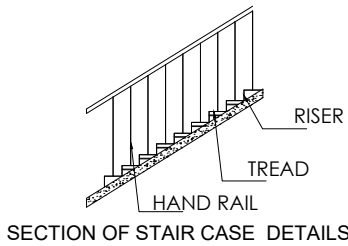


SECTION OF STAIR CASE DETAILS

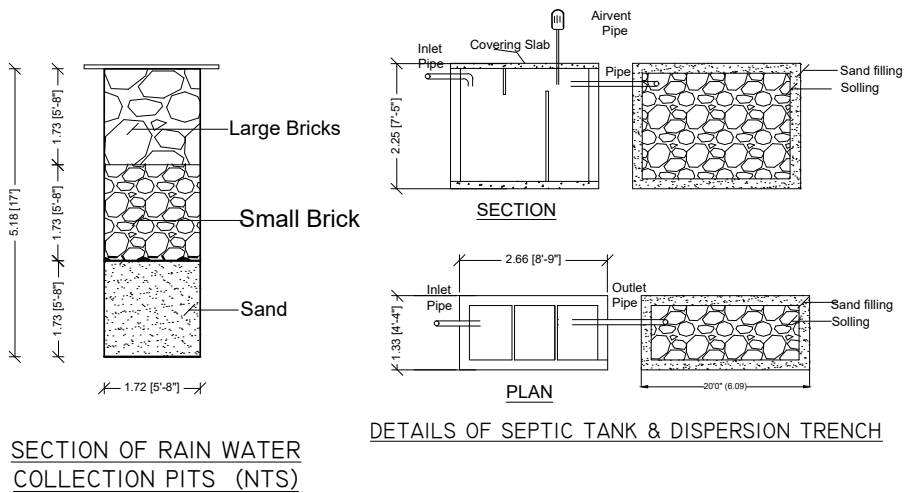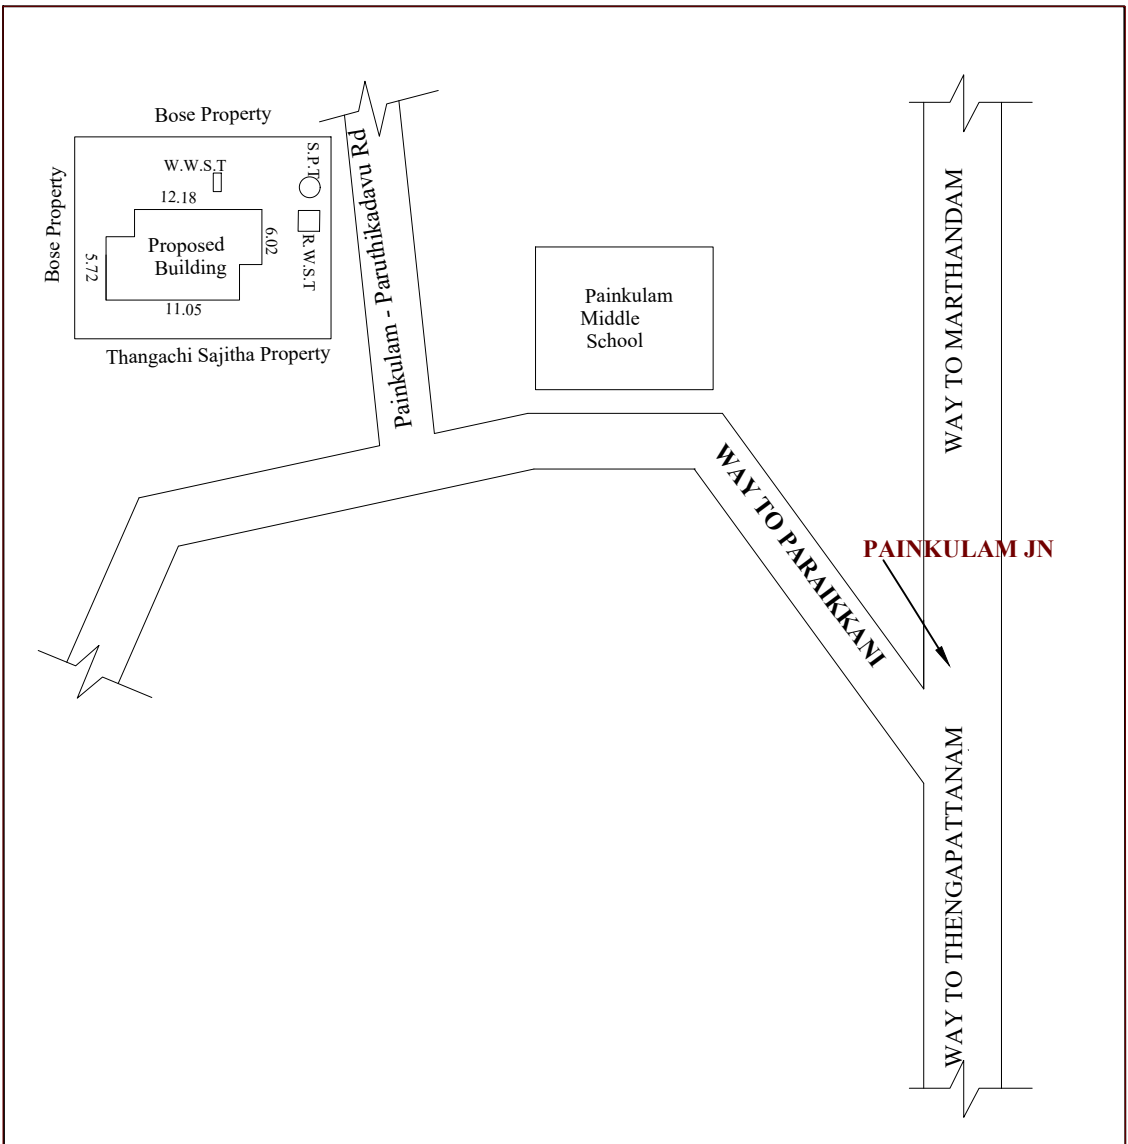


SECTION OF RAIN WATER
COLLECTION PITS (NTS)

DETAILS OF SEPTIC TANK & DISPERSION TRENCH

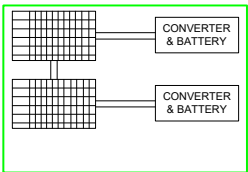

SOLAR ENERGY SYSTEM

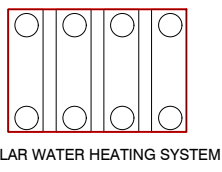

SOLAR WATER HEATING SYSTEM

AREA STATEMENT		
	SQ.M	SQ.FT
PLOT EXTEND	404.8	4357.23
GROUND FLOOR PLINTH AREA	114.28	1230.09
FIRST FLOOR PLINTH AREA	77.21	831.08
TOTAL PLINTH AREA	191.49	2061.17
FSI	191.49/404.8	0.473

SCHEDULE OF JOINERIES	
DOOR -D	1.00 X 2.10
DOOR -D1	0.90 X 2.10
DOOR -D2	0.75 X 2.10
WINDOW-W3	1.50 X 1.50
WINDOW-KW3	1.50 X 1.50
WINDOW-W2	1.00 X 1.50
VENTILATOR-V	0.90 X 0.90

SIGNATURE OF ENGINEER

SIGNATURE OF OWNER

PLAN INFO
SURVEY_NO=17/9B
PATTA_NO=8240
VILLAGE=PAINKULAM
TALUK=KILLIYOOR
DISTRICT=KANNIYAKUMARI
SINGLE_FAMILY_BLDG=YES
PREMIUM_FSI_REQUIRED=NO
IF_HERITAGE_TOWN_LESSTHAN_1KM_RADIUS=NO
CRZ=NO
SECURITY_ZONE=NO
ACCESS_WIDTH_M=3.65
WHETHER_GOVT_OR_AIDED_SCHOOL_=NO
OSR_APPLICABLE=NO
FMB_OR_PLR =404.00
PLOT_AREA_M2=404.00
AS_PER_DOCUMENT=404.00
AS_AT_SITE=393.66
AVG_PLOT_DEPTH=32.4
AVG_PLOT_WIDTH=12.6
AREA_TYPE=OTHERS
ROAD_WIDTH=3.65
ROAD_LENGTH=100.00
IS_APPROVED_LAYOUT=YES
LAND_USE_ZONE=RESIDENTIAL
RWH_DECLARED=YES
BUILDING_NEAR_TO_RIVER=NO
BUILDING_NEAR_MONUMENT=NO
BUILDING_NEAR_GOVT_BLDG=NO
IS_SWIMMING_POOL_EXISTS=NO
JURISDICTION_TYPE=RURAL