

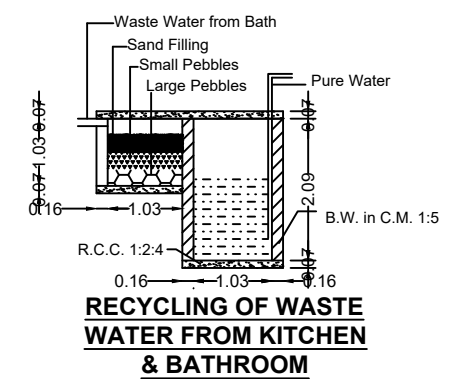
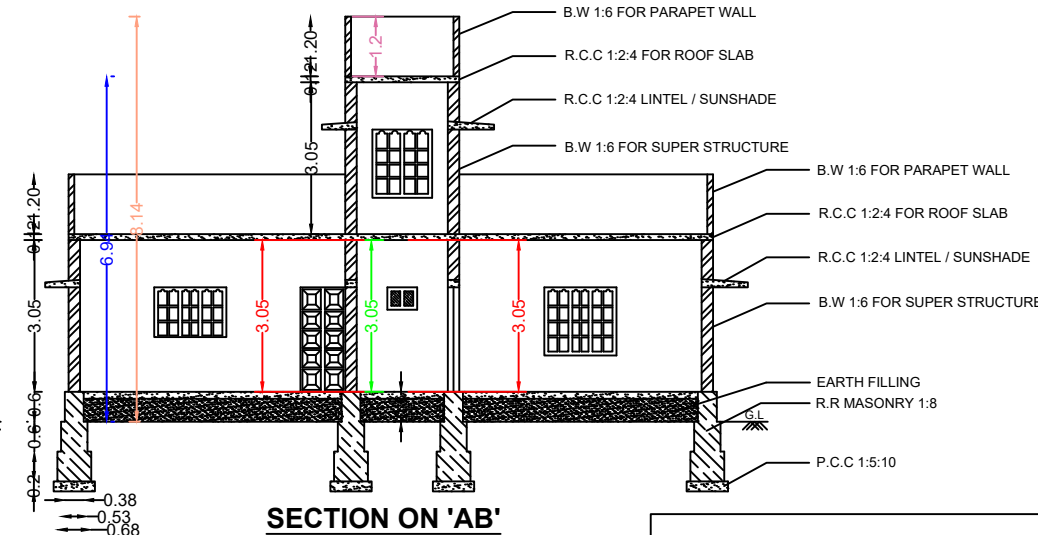
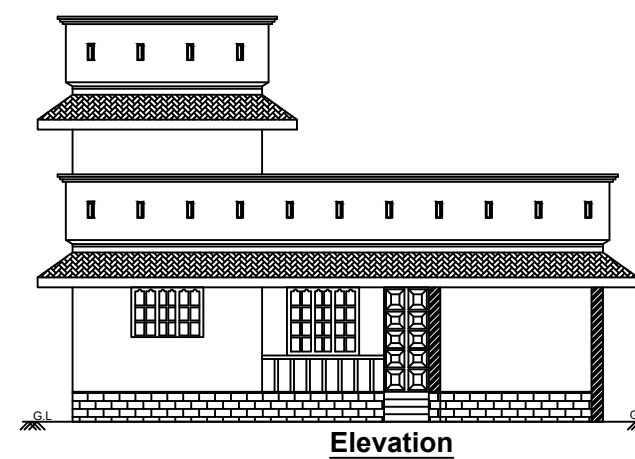
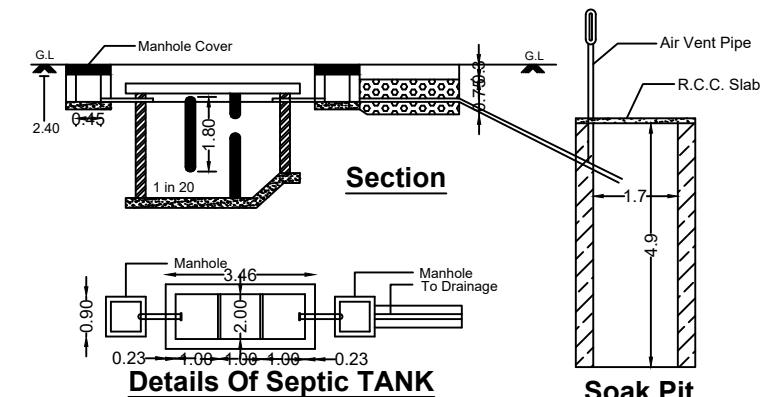
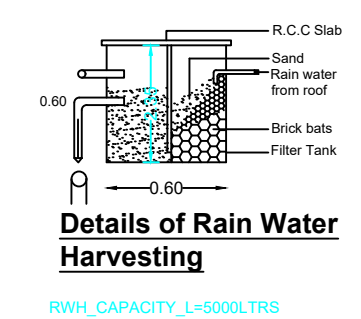
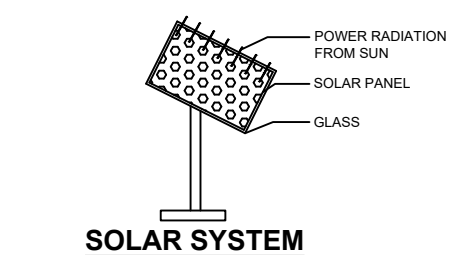
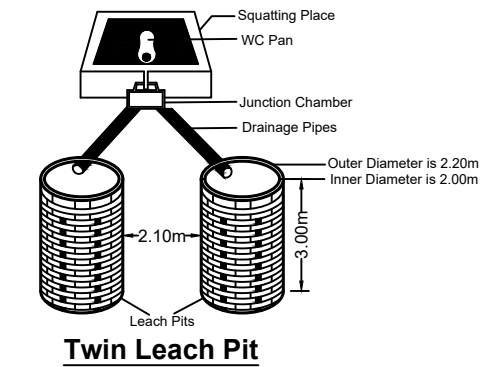
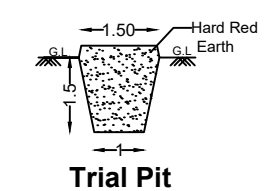
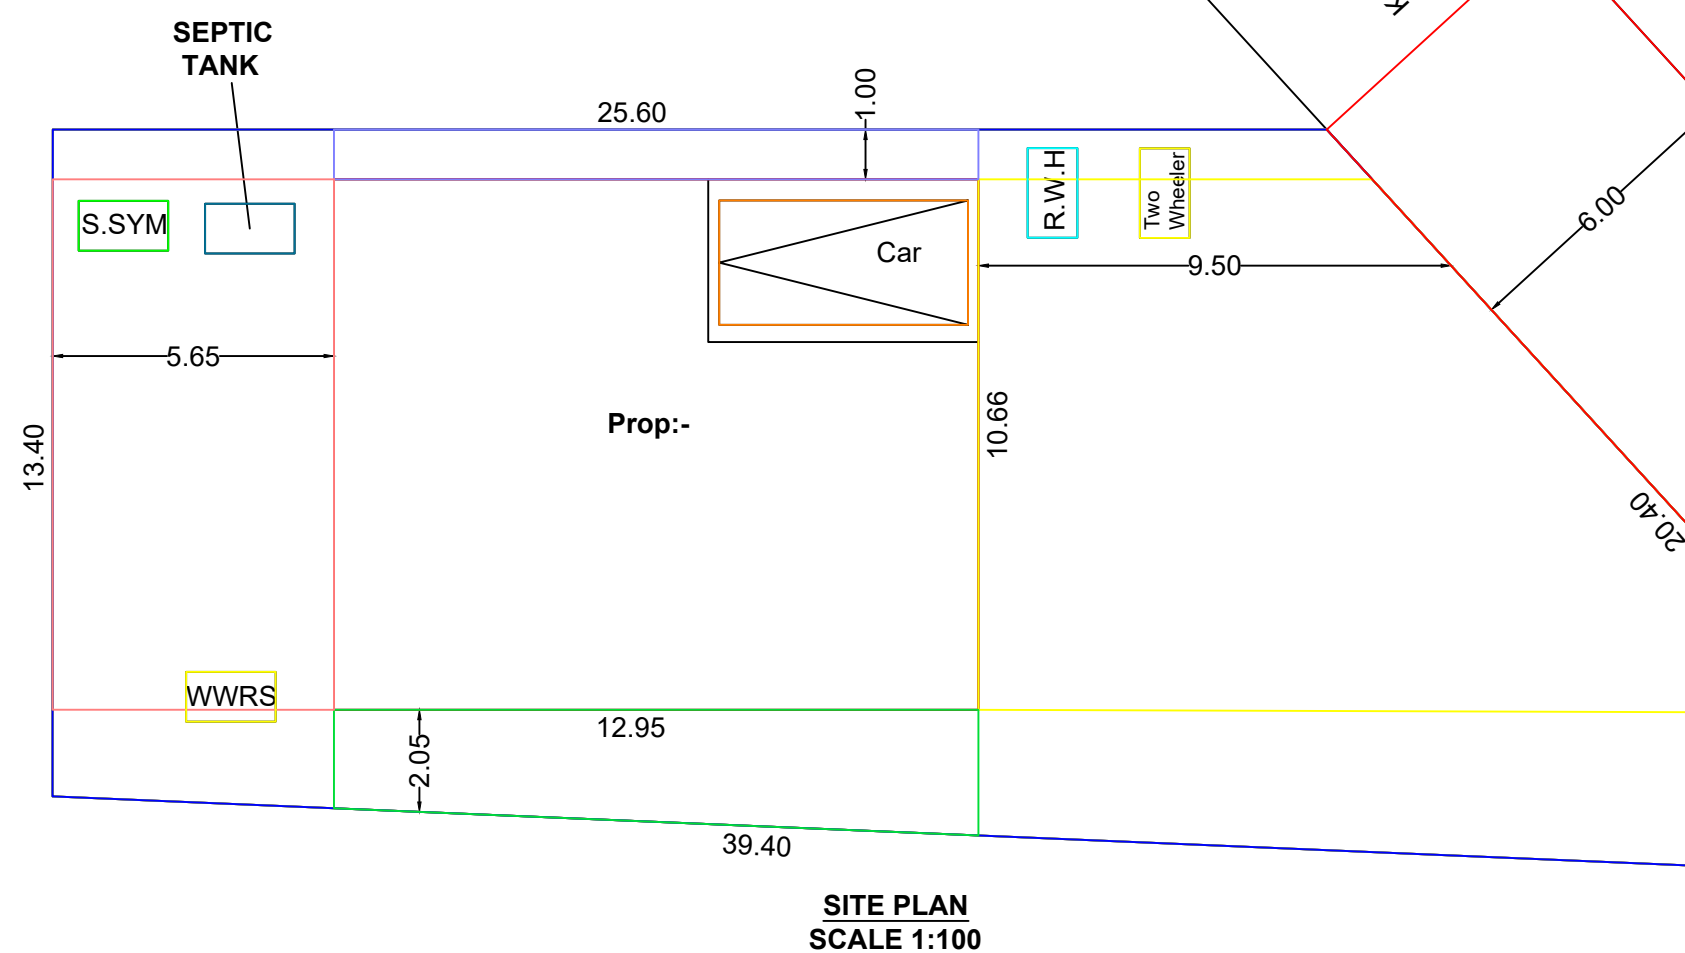
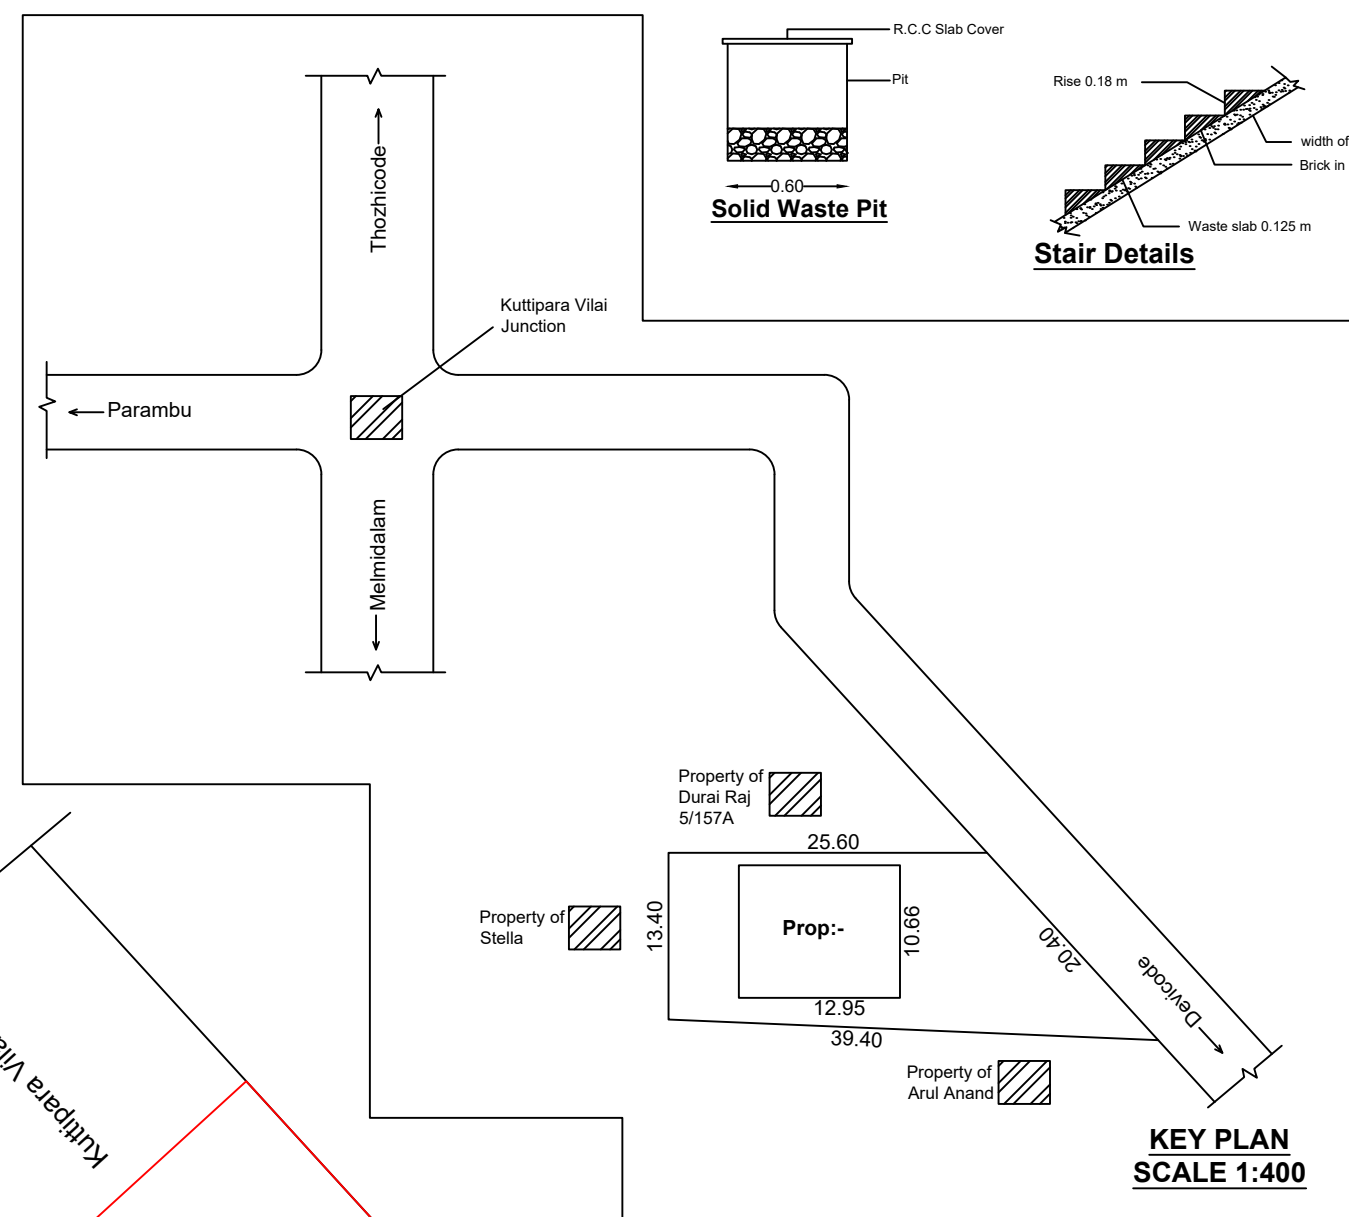
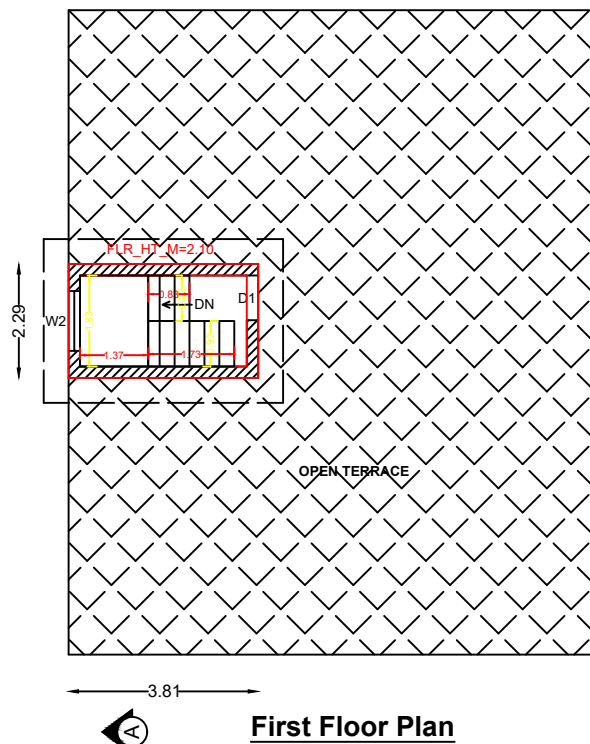


PLAN SHOWING THE PROPOSED CONSTRUCTION OF R.C.C ROOF RESIDENTIAL BUILDING AT PARAMPARA VILAI IN
RE.SY.NO:250/3B2,3C1 OF MIDALAM 'B' VILLAGE, IN MIDALAM VILLAGE PANCHAYET, KILLIYOOR TALUK. K.K. DISTRICT.
Name of the Owner: Mrs.Asha, W/O.Mr.Renjith Kumar, Parampara Vilai, Devicde, Udayamarthandam (P.O),Mob:8903971986

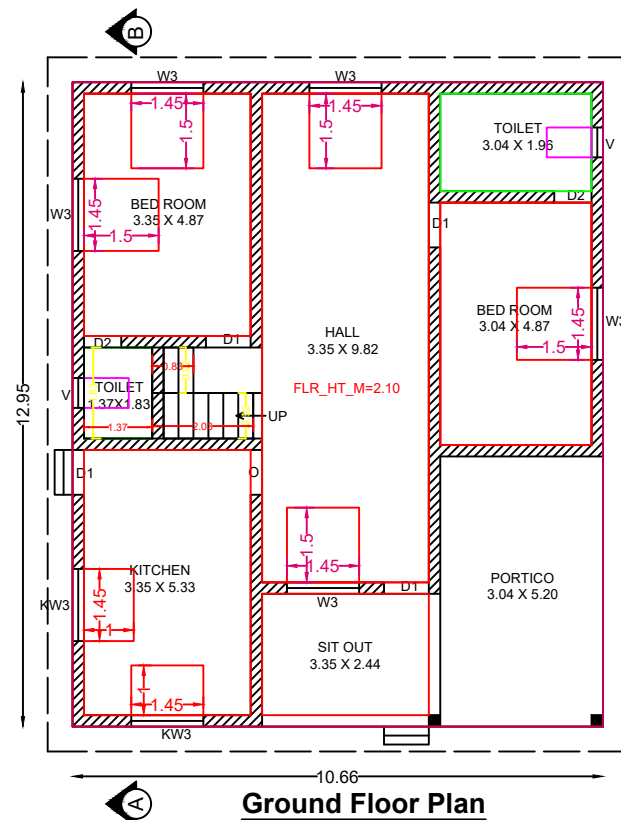

Parking Calculation According to TNCDNR
2024
Floor Area Above 75 Sq.mt -
1 Car Space / 75 Sq.m
Total Floor area of Building : 111.22 Sq.mt
No.of Cars =111.22/75 =1

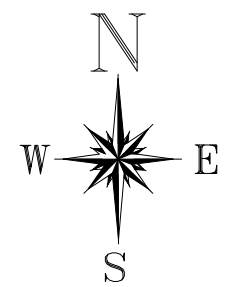

AREA DETAILS	
SITE AREA	: 11.295 Cents
VACANT AREA	: 319.03 Sq.M
G.F PLINTH AREA	: 138.05 Sq.M
F.F PLINTH AREA	: 8.72 Sq.M
TOTAL	: 146.77 Sq.M
G.F FLOOR AREA	: 104.89 Sq.M
F.F FLOOR AREA	: 6.33 Sq.M
TOTAL	: 111.22 Sq.M

SCHEDULE OF JOINERIES		SCALE
DOOR.	D1 : 0.90 X 2.10	1:100
DOOR.	D2 : 0.75 X 2.10	
OPENING.	O : 0.90 X 2.10	
WINDOW.	W3 : 1.45 X 1.37	
WINDOW.	W2 : 1.20 X 1.37	
WINDOW.	KW3 : 1.45 X 1.00	
VENTILATOR.	: 0.60 X 0.45	

SIGNATURE OF BUILDING OWNER

SIGNATURE OF LICENCED ENGINEER

FOR OFFICE USE ONLY

PLAN INFO
PLOT AREA M2=457.10
SINGLE_FAMILY_BLDG=YES
OSR_APPLICABLE=NO
OSR_SURR_BUYBACK_RETAIN=RETAIN
PREMIUM_TST_REQUIRED=NO
OSR_SURRENDER_OR_BUYBACK=YES
IS_APPROVED_LAYOUT=YES
ORGANIZATION_TYPE=PRIVATE
CRZ=NO
ROAD_WIDTH=6.00
ROAD_LENGTH=100.00
AVG_PLOT_DEPTH=39.40
AVG_PLOT_WIDTH=20.40
LAND_USE_ZONE = RESIDENTIAL
PLOT_NO=0
DISTRICT=KANYAKUMARI
AREA_TYPE=OTHERS
SURVEY_NO=250/3B2, 250/3C1
PATTA_NO=15254
TALUK=KILLIYOOR
AS AT SITE=456.53
FMB_OR_PLR=457.10
AS_PER_DOCUMENT=457.10
JURISDICTION_TYPE=VILLAGE PANCHAYAT
IS_SWIMMING_POOL_EXISTS=NO
RWH_DECLARED=YES
IF_HERITAGE_TOWN_LESS THAN 1KM_RADIUS=NO