

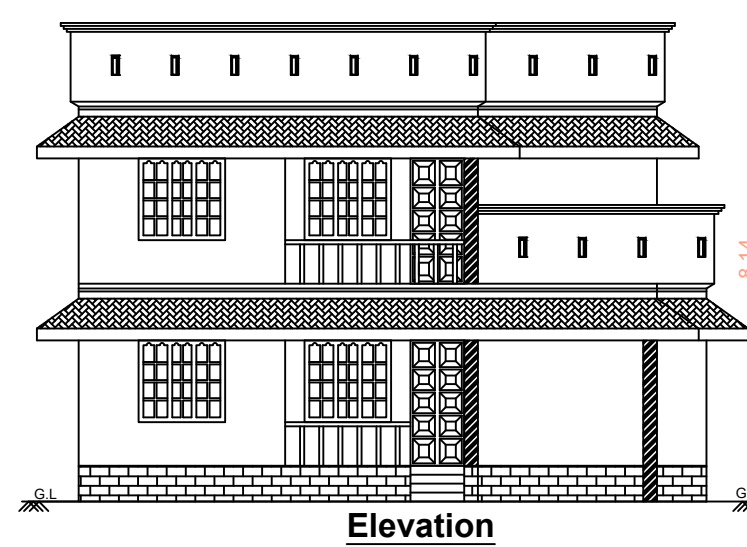










Name of the Owner: Mrs.R.Retnakumari, W/O.Mr.Stephenson, Kalathadivilai, Mavilai, Udayamarthandam (P.O),Mob:9488935613

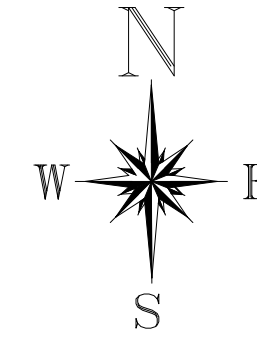

SECTION ON 'AB'

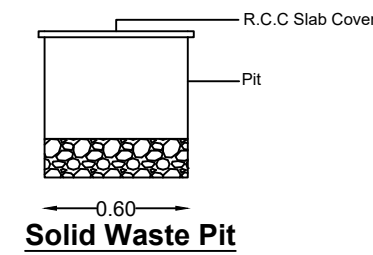

Parking Calculation According to TNCDBR <u>2024</u> Floor Area Above 75 Sq.mt - 1 Car Space / 75 Sq.m Total Floor area of Building : 192.17 Sq.mt No.of Cars = $192.17/75 = 2$

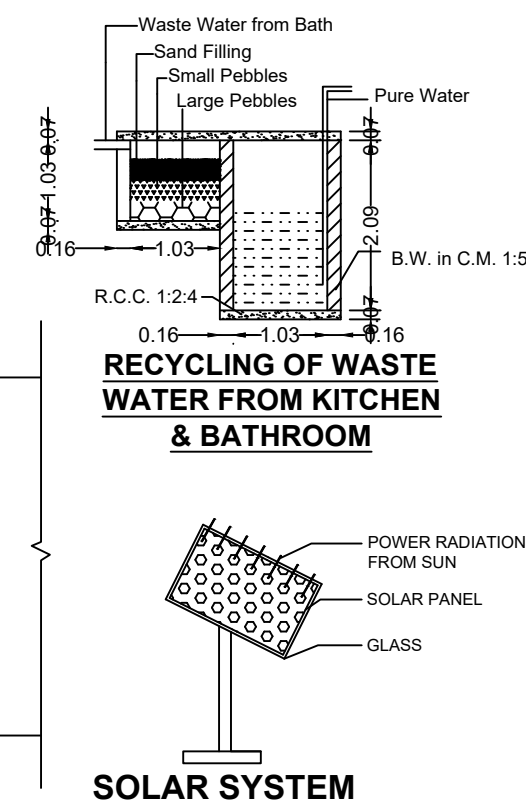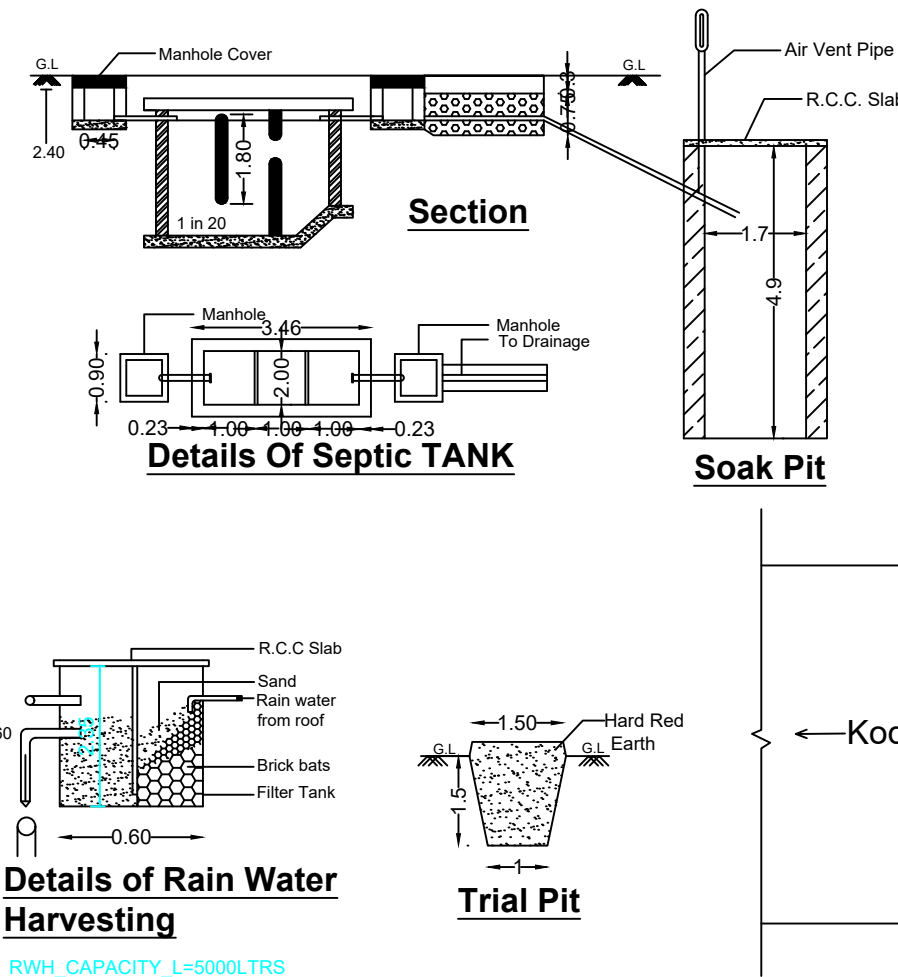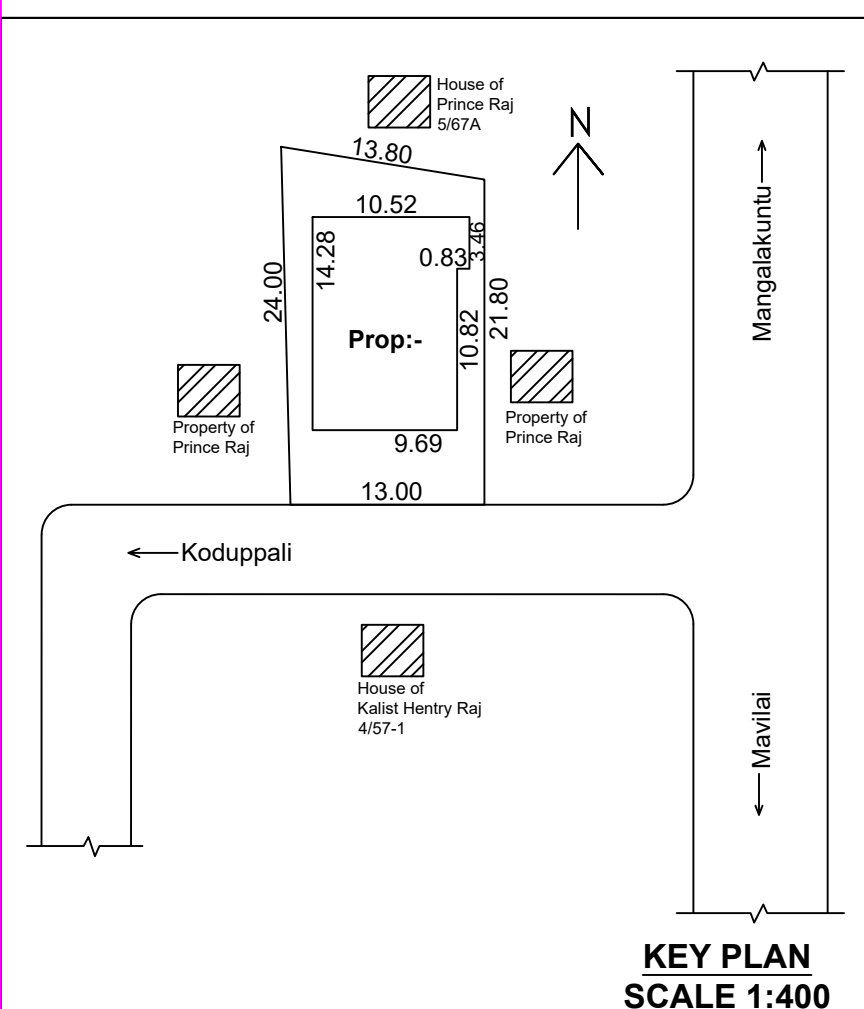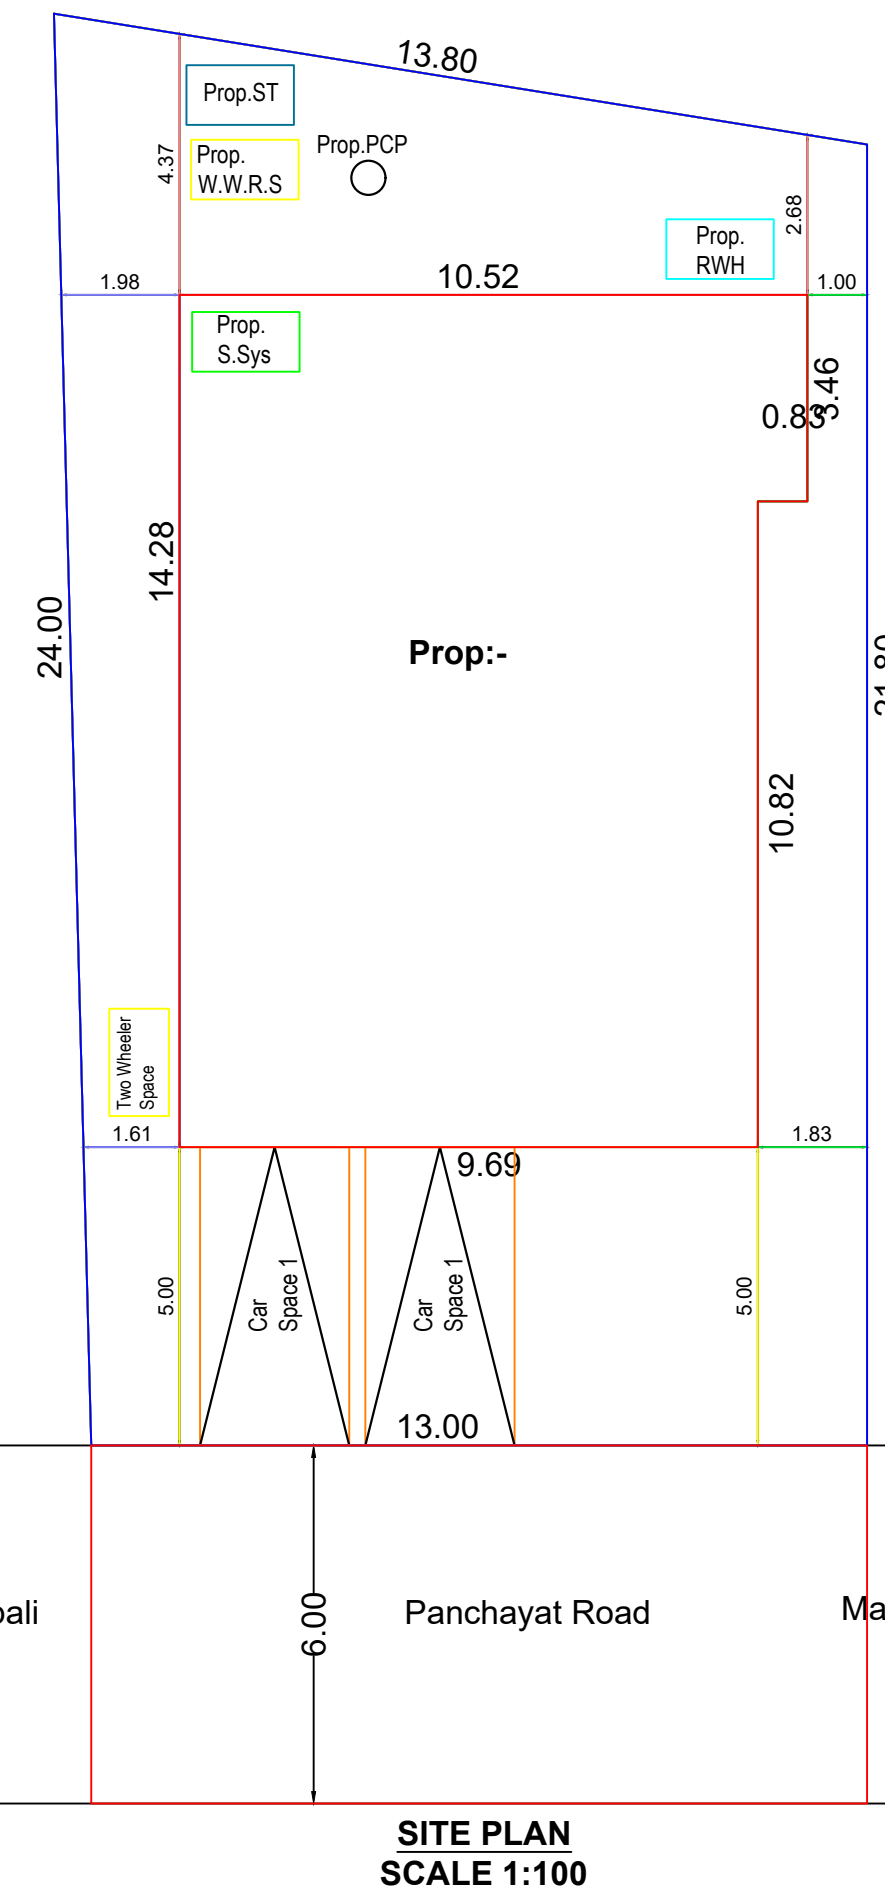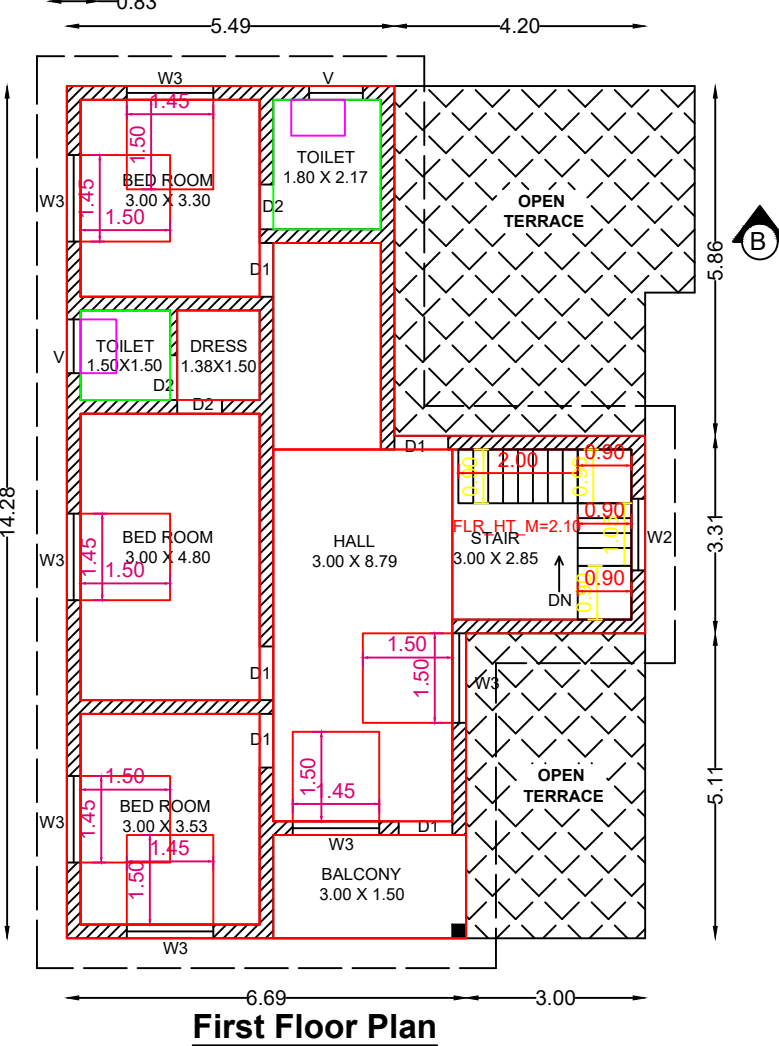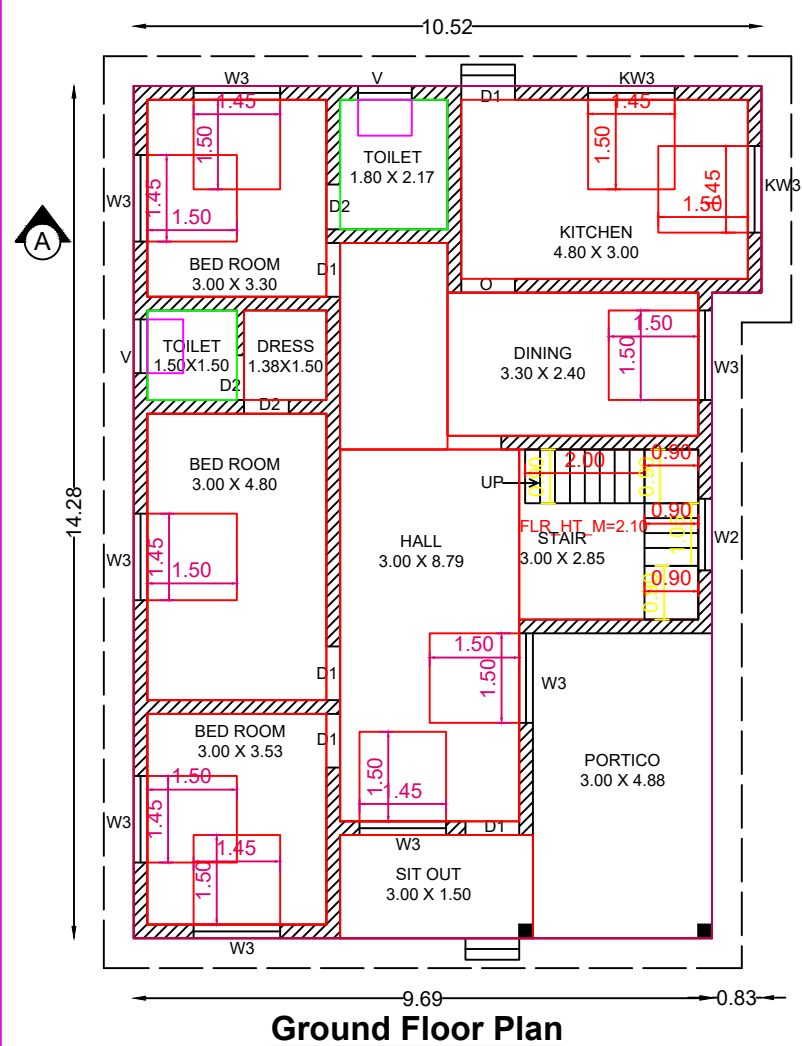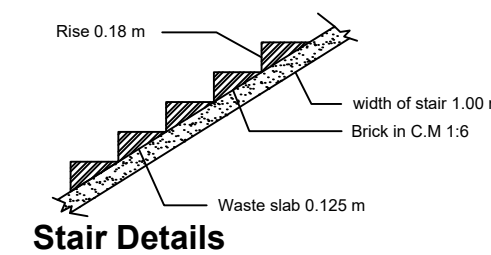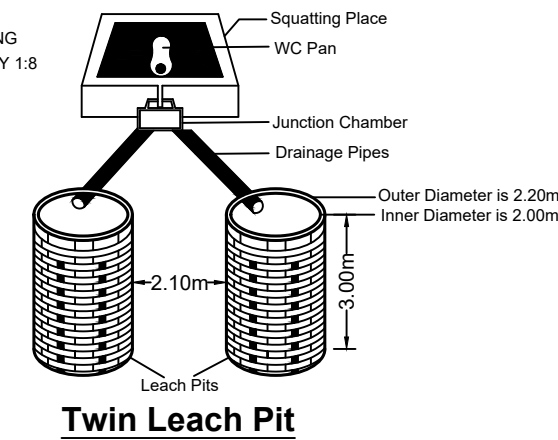

AREA DETAILS	
SITE AREA	: 7.550 Ce
VACANT AREA	: 164.28 Sc
G.F PLINTH AREA	: 141.24 Sc
F.F PLINTH AREA	: 98.43 Sc
TOTAL	: 239.67 Sc
G.F FLOOR AREA	: 108.53 Sq
F.F FLOOR AREA	: 83.64 Sq
TOTAL	: 192.17 Sq
SCHEDULE OF JOINERIES	
DOOR.	D1 : 0.90 X 2.10
DOOR.	D2 : 0.75 X 2.10
OPENING.	O : 0.90 X 2.10
WINDOW.	W3 : 1.45 X 1.37
WINDOW.	W2 : 1.20 X 1.37
WINDOW.	KW3 : 1.45 X 1.00
VENTILATOR.	: 0.60 X 0.45

SIGNATURE OF BUILDING OWNER

SIGNATURE OF LICENCED ENGINEER

Megarini Jaye
Signature of Registered Professional
E.R. M.J. MEGARINI JAYE, M.E. (STRUCT.) MILE CENG. CO.
CHARTERED | STRUCTURAL ENGINEER
GOVT. REGISTERED ENGINEER
APSARA CONSTRUCTIONS
Puthukkudal - 629 171
Ph : 81 899 868 37, 759873 33 38

FOR OFFICE USE ONLY

PLAN INFO
PLOT_AREA_M2=305.55
SINGLE_FAMILY_BLDG=YES
OSR_APPLICABLE=NO
OSR_SURR_BUYBACK_RETAIN=RETAIN
PREMIUM_FSI_REQUIRED=NO
OSR_SURRENDER_OR_BUYBACK=YES
IS_APPROVED_LAYOUT=YES
ORGANIZATION_TYPE=PRIVATE
CRZ=NO
ROAD_WIDTH=6.00
ROAD_LENGTH=100.00
AVG_PLOT_DEPTH=24.00
AVG_PLOT_WIDTH=13.00
LAND_USE_ZONE = RESIDENTIAL
PLOT_NO=0
DISTRICT=KANYAKUMARI
AREA_TYPE=OTHERS
SURVEY_NO=279/10
PATTI_NO=8135
TALUK=KILLIYOOR
AS_AT_SITE=304.46
FMB_OR_PLR=305.55
AS_PER_DOCUMENT=305.55
JURISDICTION_TYPE=VILLAGE PANCHAYAT
IS_SWIMMING_POOL_EXISTS=NO
RWTH_DECLARED=YES
IF HERITAGE TOWN LESS THAN 1KM RADIUS=NO