
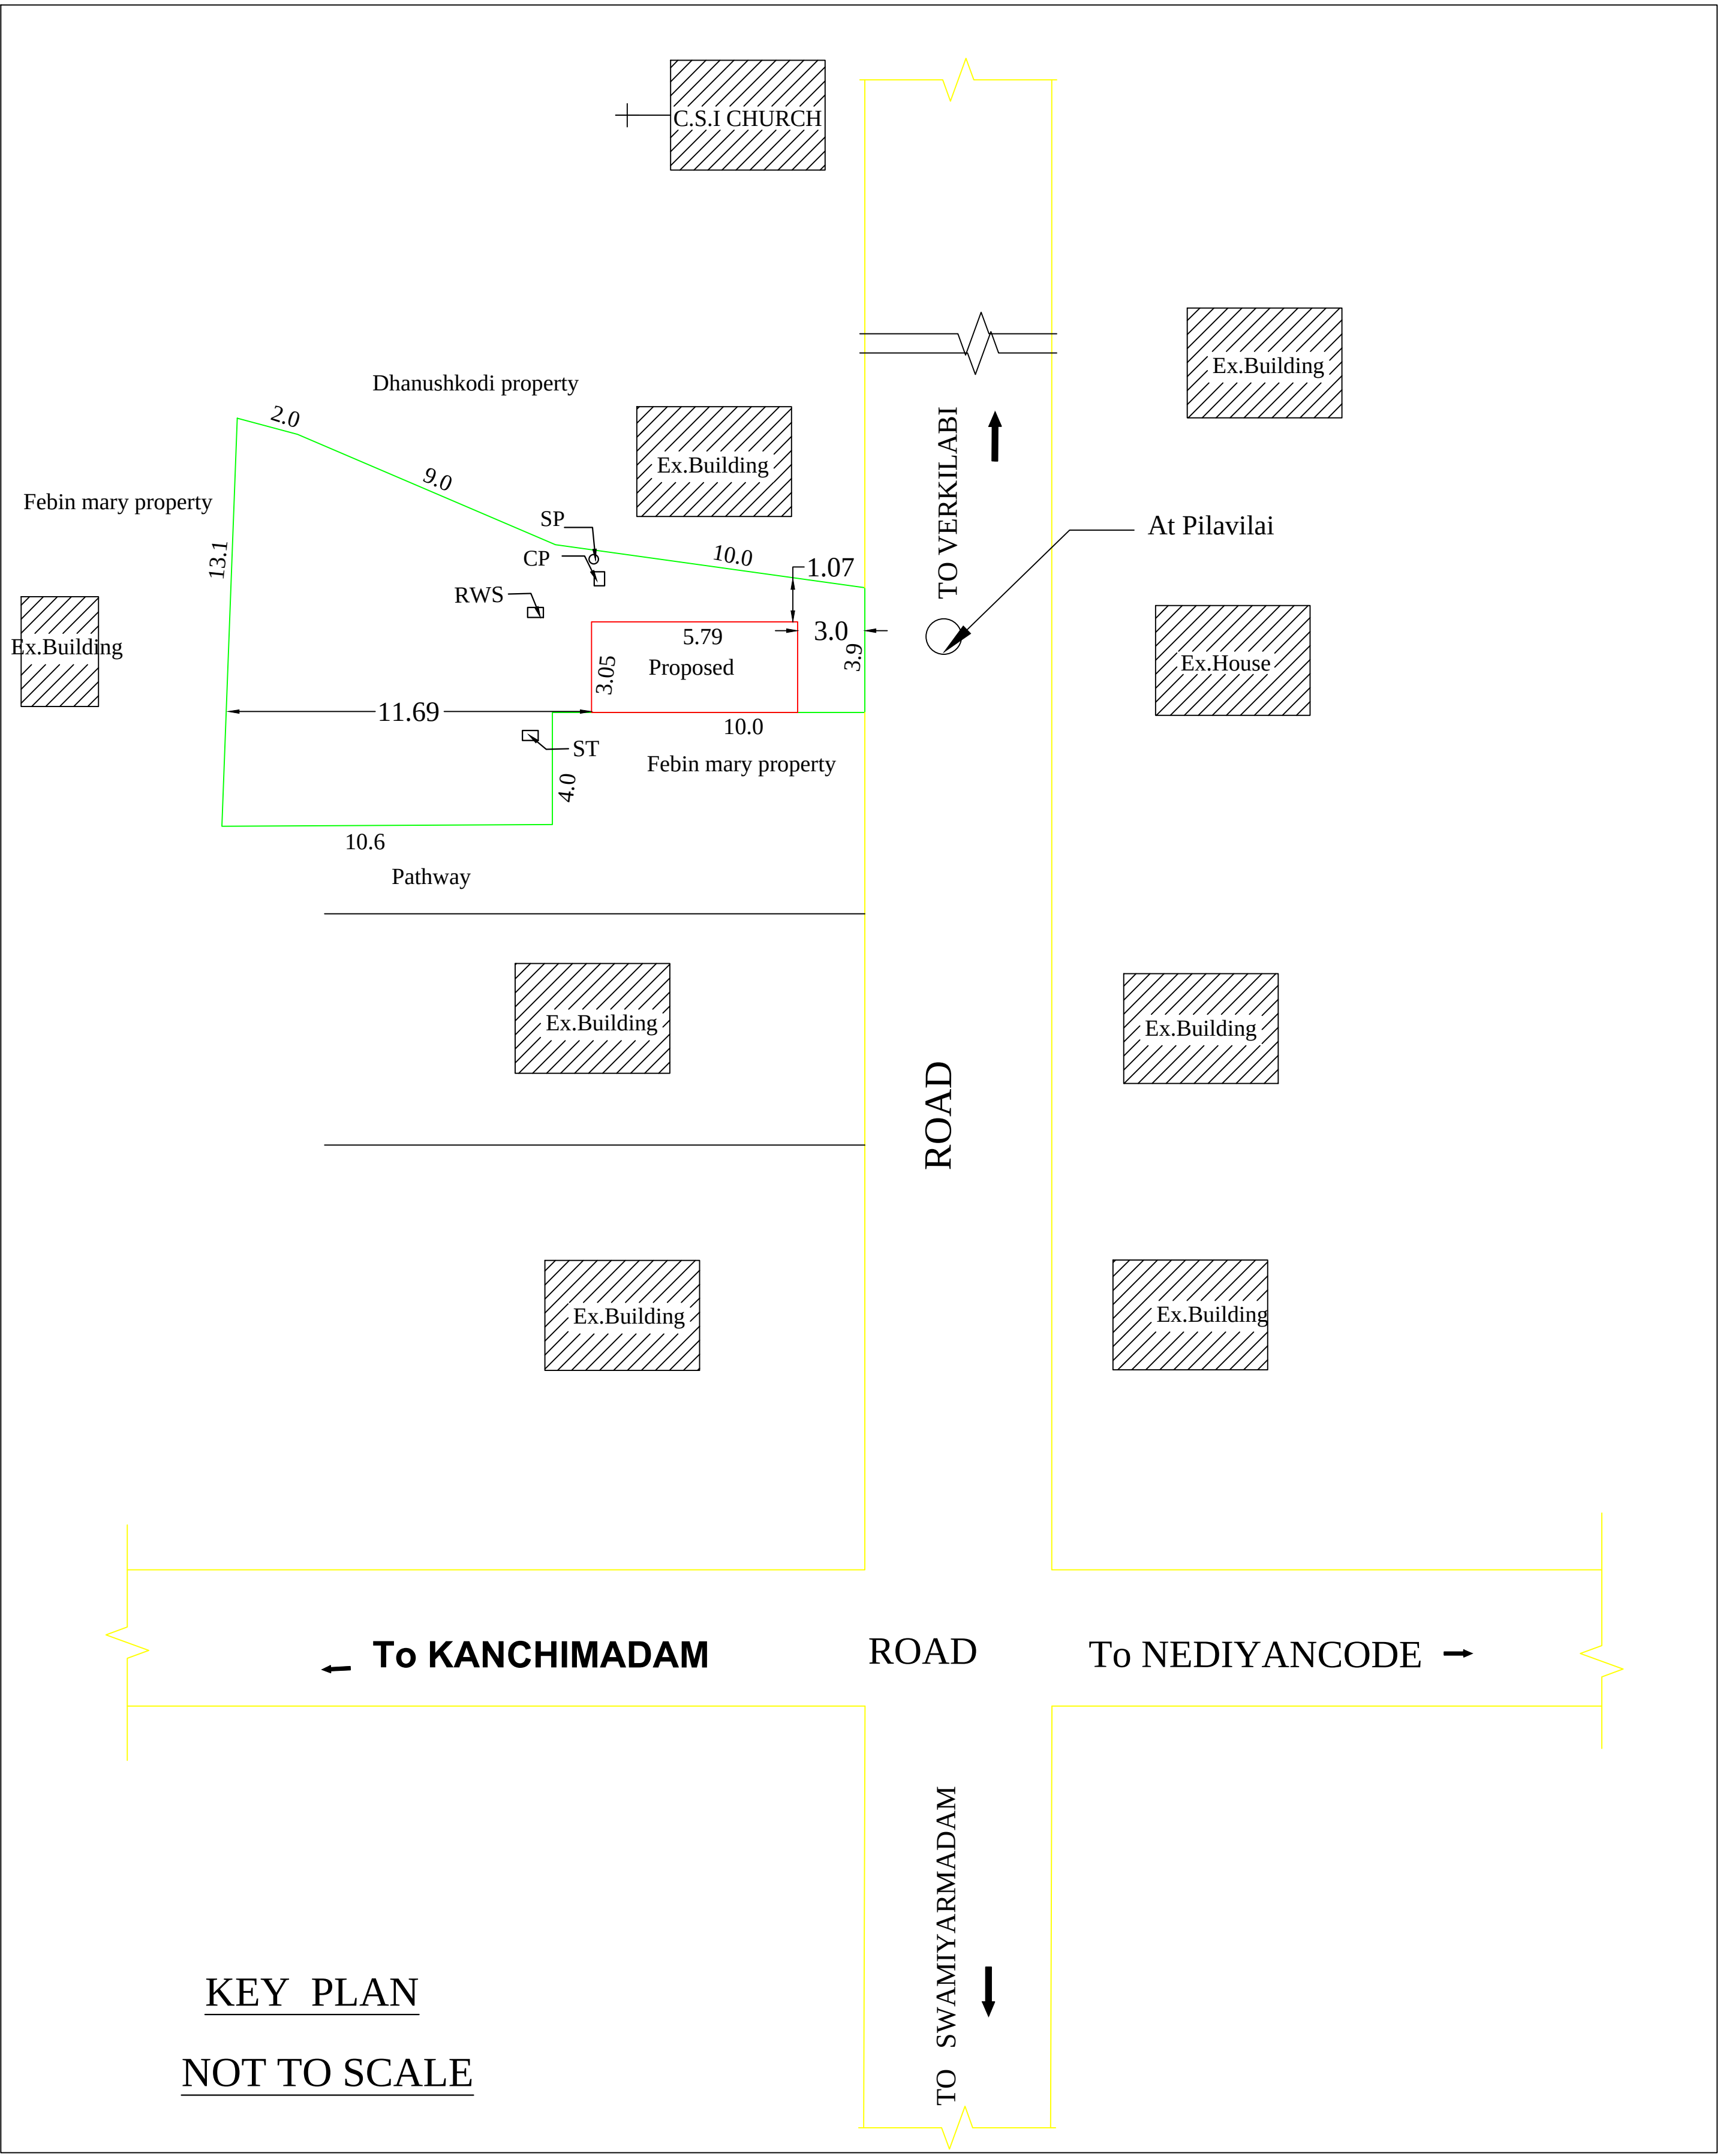
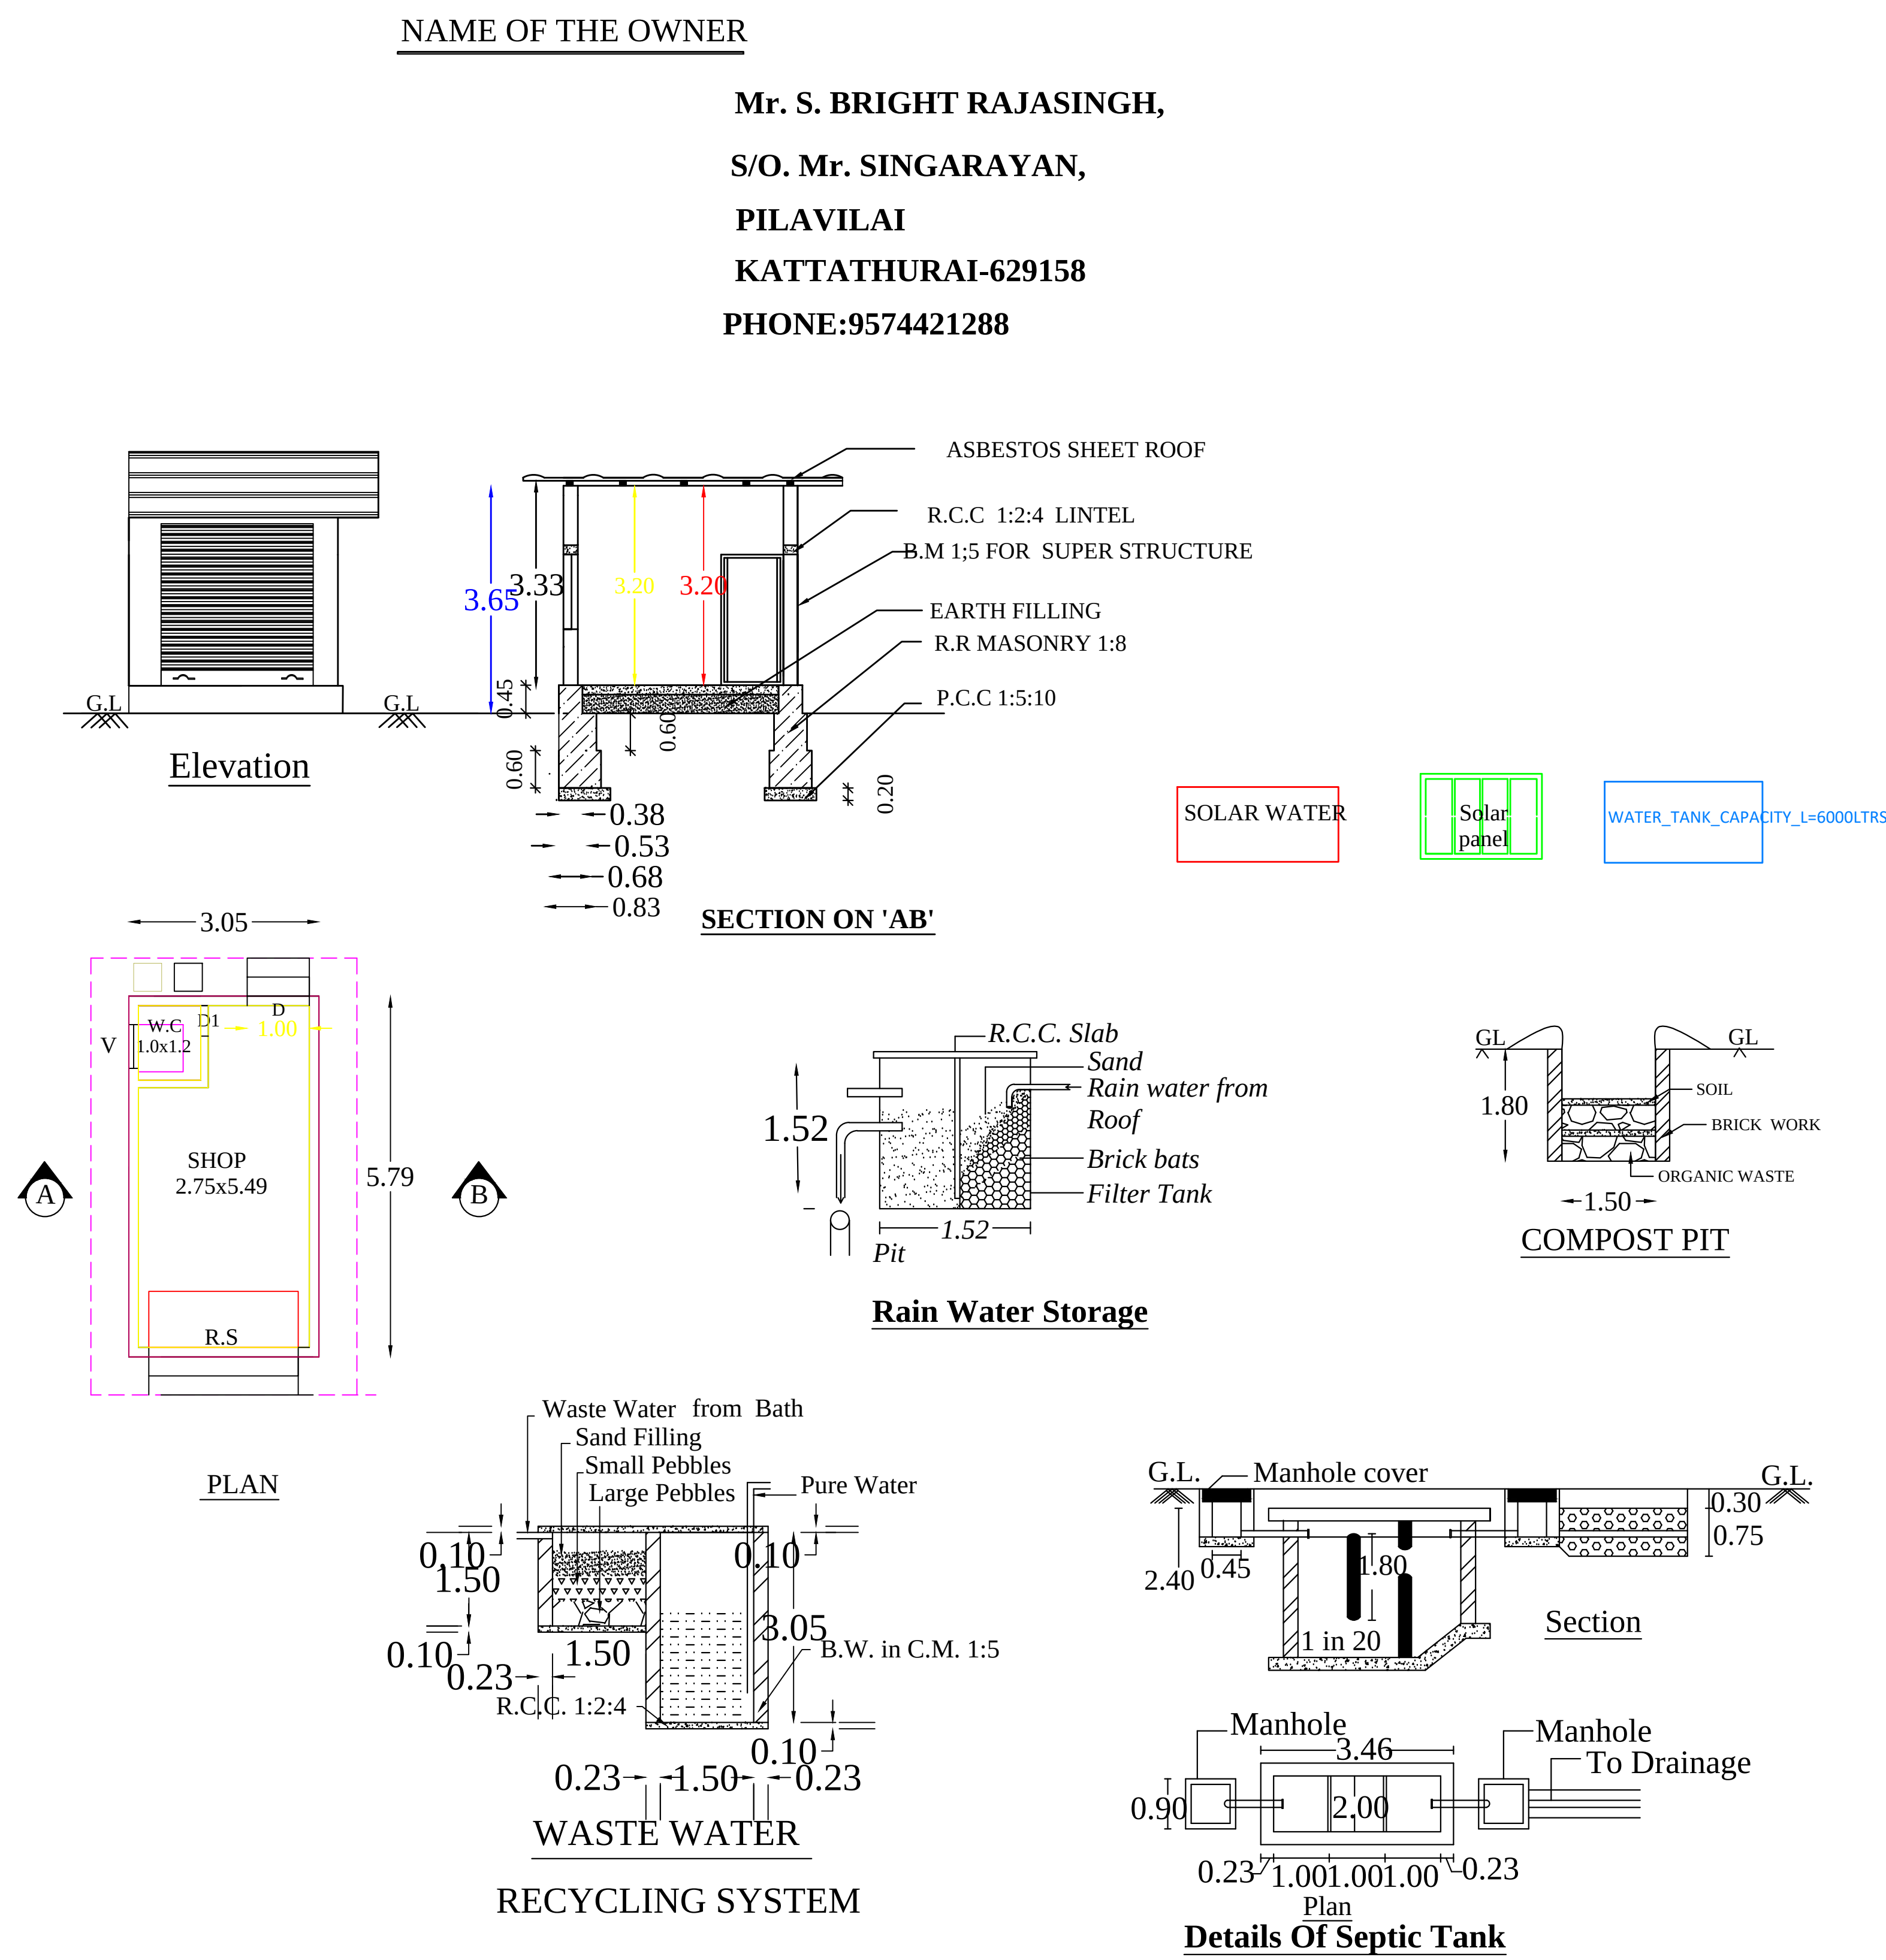


PLAN SHOWING THE PROPOSED CONSTRUCTION OF ASBESTOS SHEET ROOF COMMERCIAL BUILDING





AT PILAVILAI , IN RE.SY.NO:146/1, OF VEEYANOOR -B VILLAGE, IN KATTATHURAI VILLAGE,

PANCHAYAT, THIRUVATTAR TALUK, KANNYAKUMARI DISTRICT.

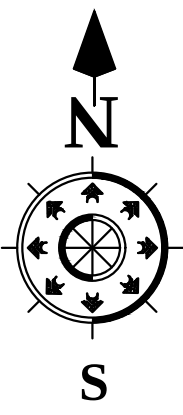

PLAN INFO
PLOT_NO=NO
PATTA_NO=701
TALUK=THIRUVATTAR
DISTRICT=KANNIYAKUMARI
SURVEY_NO=146/1
PLOT_AREA_M2=161.88
AS_PER_DOCUMENT=161.88
AS_AT_SITE =163.36
FMB_OR_PLR=161.88
JURISDICTION_TYPE= KATTATHURAI VILLAGE PANCHAYAT
SINGLE_FAMILY_BLDG=NO
LAND_USE_ZONE = COMMERCIAL
CRZ=NO
SECURITY_ZONE=NO
WHETHER_GOVT_OR_AIDED_SCHOOL=NO
ROAD_WIDTH=17.60
ROAD_LENGTH= 100.00
AVG_PLOT_DEPTH= 20.00
AVG_PLOT_WIDTH= 10.00
RWH_DECLARED=YES
BUILDING_NEAR_TO_RIVER=NO
OSR_APPLICABLE =NO
OSR_SURRENDER_OR_BUYBACK=BUYBACK
PREMIUM_FSI_REQUIRED=NO
IS_APPROVED_LAYOUT=NO
AREA_TYPE=OTHERS
BUILDING_NEAR_MONUMENT=NO
BUILDING_NEAR_GOVT_BLDG=NO
PROVISION_FOR_GREEN_BUILDINGS_AND_SUSTAINABILITY=NO
FIRE_PROTECTION_AND_FIRE_SAFETY_REQUIREMENTS=NO
NOC_FOR_CONSTRUCTION_NEAR_MONUMENT=NO
BARRIER_FREE_ACCESS_FOR_PHYSICALLY_CHALLENGED_PEOPLE=NO
FIRE_PROTECTION_AND_FIRE_SAFETY_REQUIREMENTS=YES
NOC_FIRE_DEPT=NO
IS_SWIMMING_POOL_EXISTS=NO
IF_HERITAGE_TOWN_LESSTHAN_1KM_RADIUS=NO
BLOCK_1_B-SHOP_MEMBER_COUNT=2

OFFICE USE

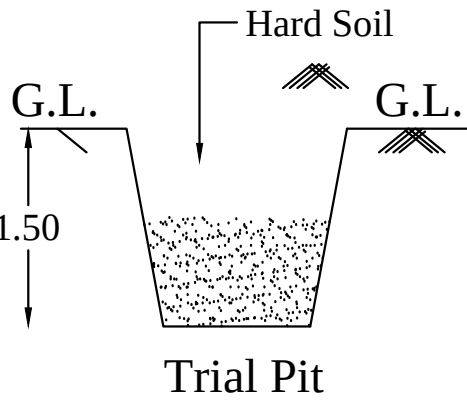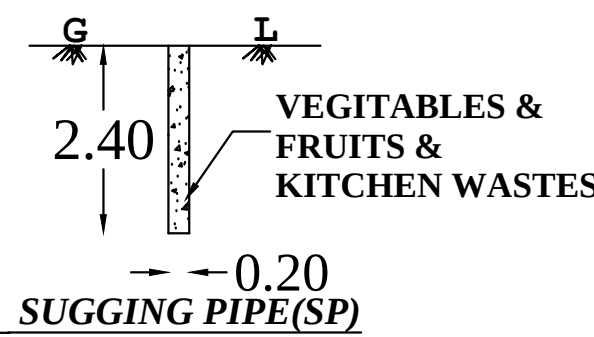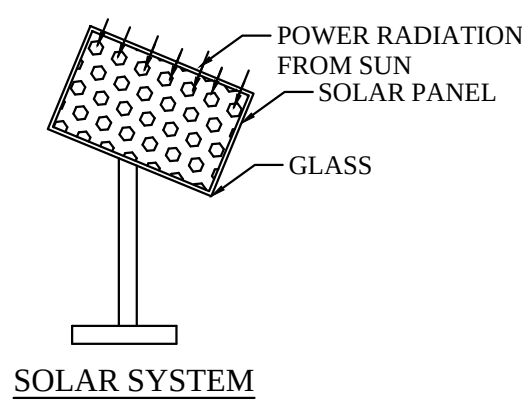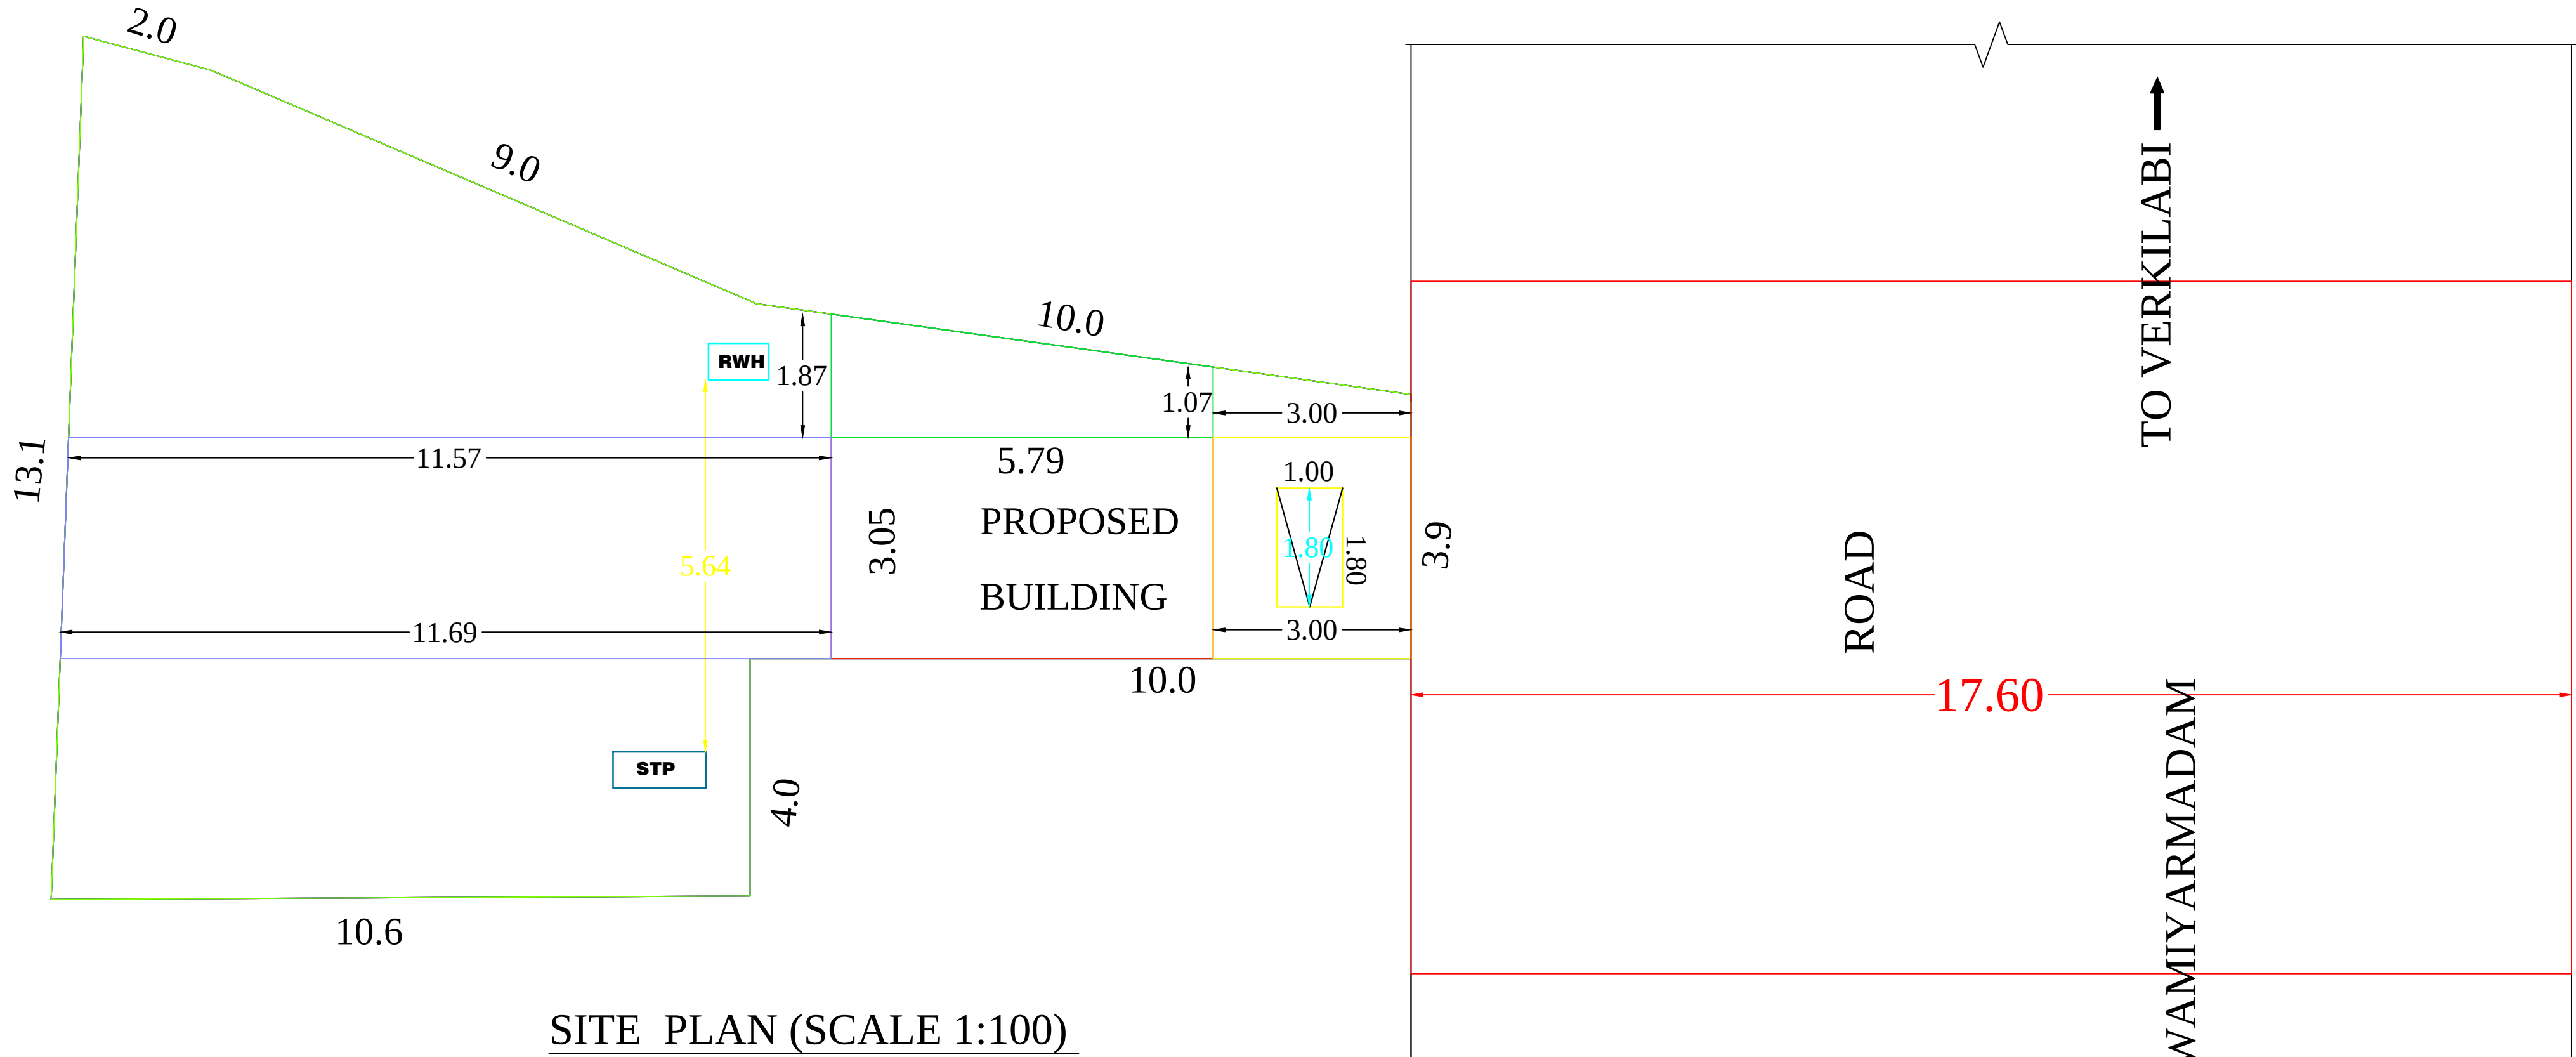

JOINARYS		CERTIFICATE	
ROLLING SHUTTER -R.S : 2.40 X 2.60		Certified that provision shall be made to provide rain water arrangements system in the proposed construction.	
DOOR - D : 1.00 X 2.10		AREA DETAILS	
DOOR - D1 : 0.75 X 2.10		SITE AREA	161.88.M2 1741.83 Sq.ft
VENTILATOR - V : 0.70 X 0.60		VACANT AREA	144.21.M2 1551.70 Sq.ft
LEGEND		PLINTH AREA	17.67.M2 190.13 Sq.ft
PROPOSED :-	☐	FLOOR AREA	15.43.M2 166.02 Sq.ft
SITE BOUNDARY :-	☐	PLOT COVERAGE :	
ROAD :-	☐	17.67 161.88 X100 = 10.91%	
EXISTING BUILDINGS	☒	FSI	
SCALE		TOTAL AREA ON ALL FLOORS 17.67	
PLAN :- 1 : 100		PLOT AREA 161.88 = 0.11 < 2.00	
SITE PLAN :- NOT TO SCALE		PARKING AREA CALCULATION	
ALL DIMENSIONS ARE IN METRE		UPTO 75 SQ.M : 1 TWO WHEELER SPACE	
SIGNATURE OF OWNER		ABOVE 75 SQ.M : 1 CAR SPACE	
SIGNATURE OF ENGINEER		REQUIRED AND PROVIDED PARKING	
		1 TWO WHEELER SPACE	
		0 CAR SPACE	
		"ALL DIMENSIONS ARE IN METERS "	