


Plan showing the proposed construction of A/C Sheet roof residential building in RE SURVEY.NO:391/1D of Nattalam(A) Village in Vilavancode Taluk. At Kattu vilai, Pullani, Nattalam(P.O), Kanniyakumari District, Kollanchi Village Panchayat, Pin Code:629165.

Owner Name and Address : Mrs. Jenibha Juliab & Mr. Jerin Kumar.K,
Kattu vilai, Pullani, Nattalam(P.O).

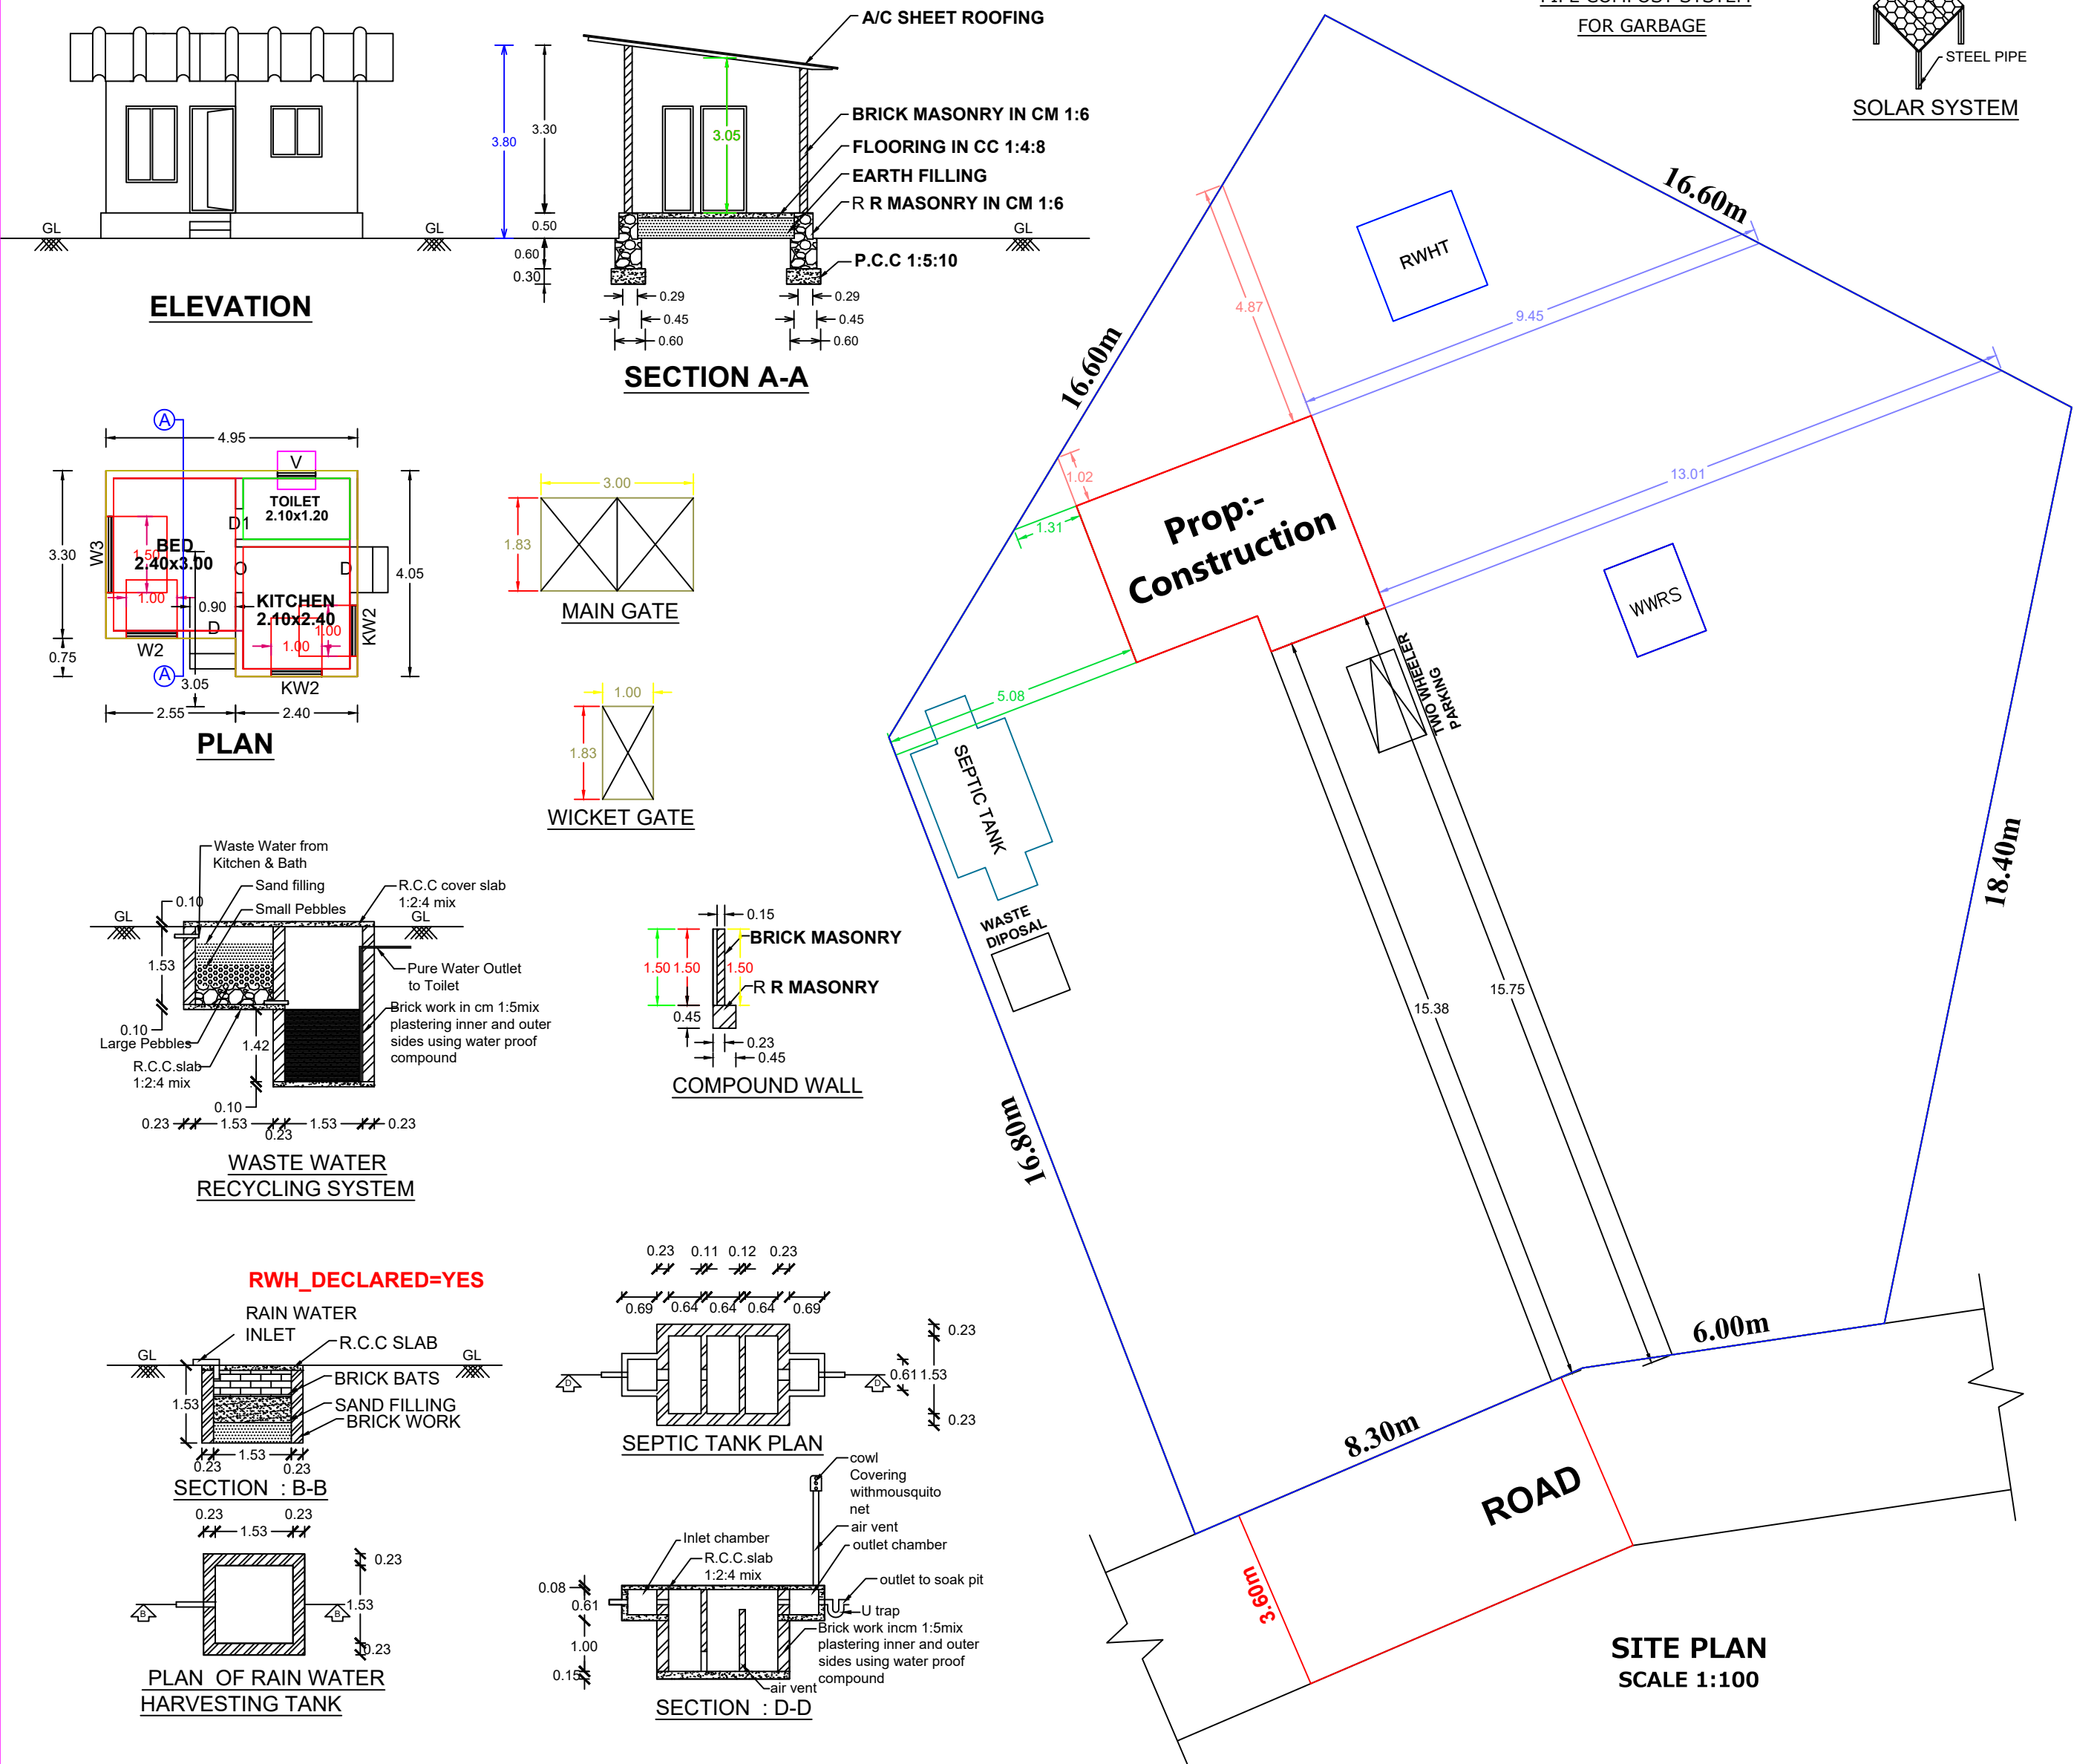

SCALE 1:100

All Dimensions are in meters.

