
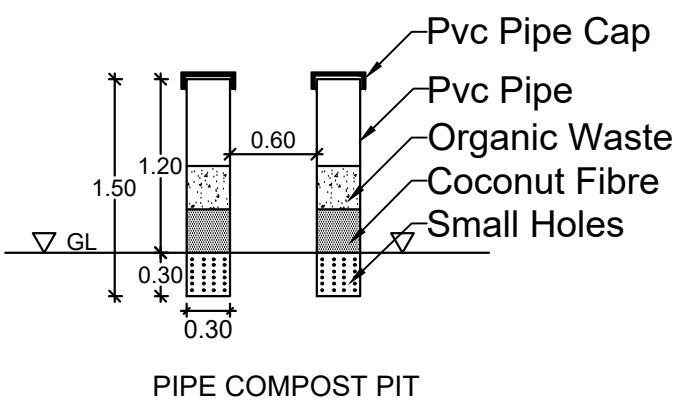
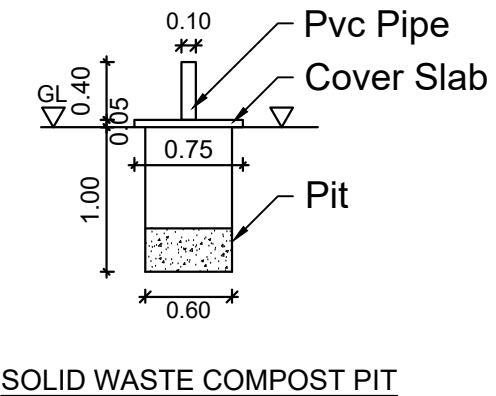
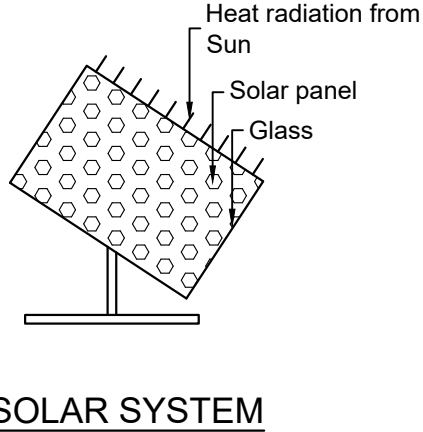
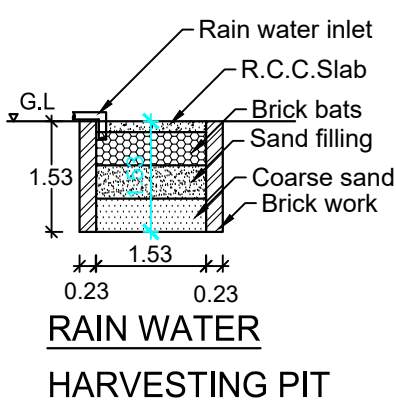
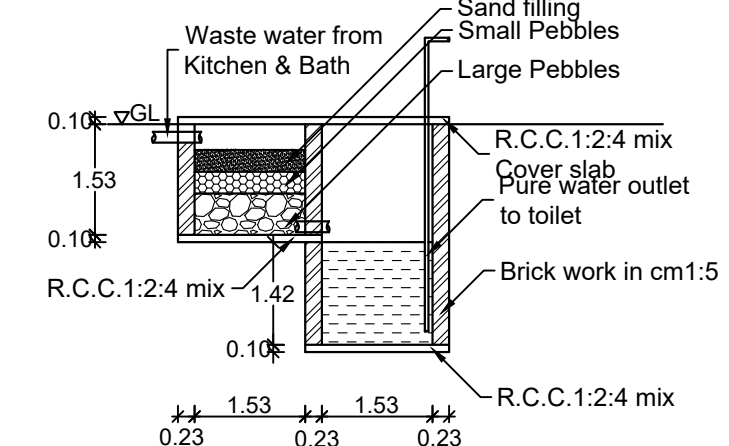
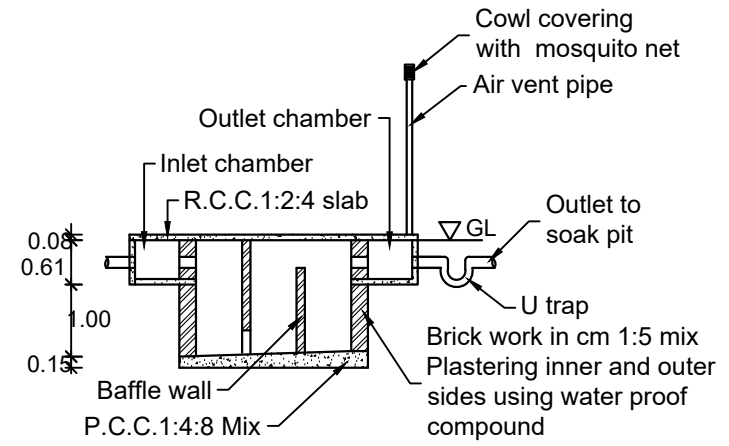
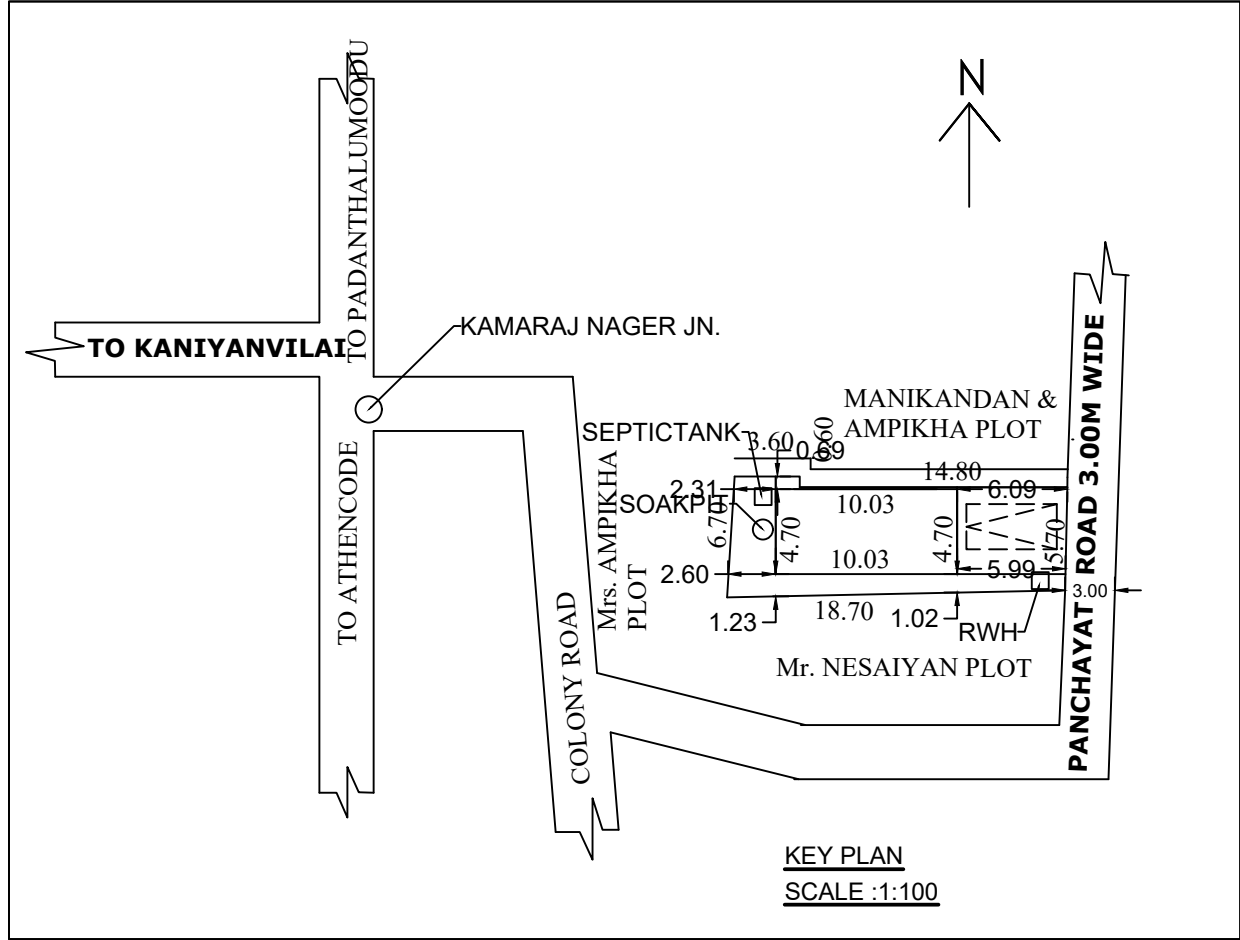
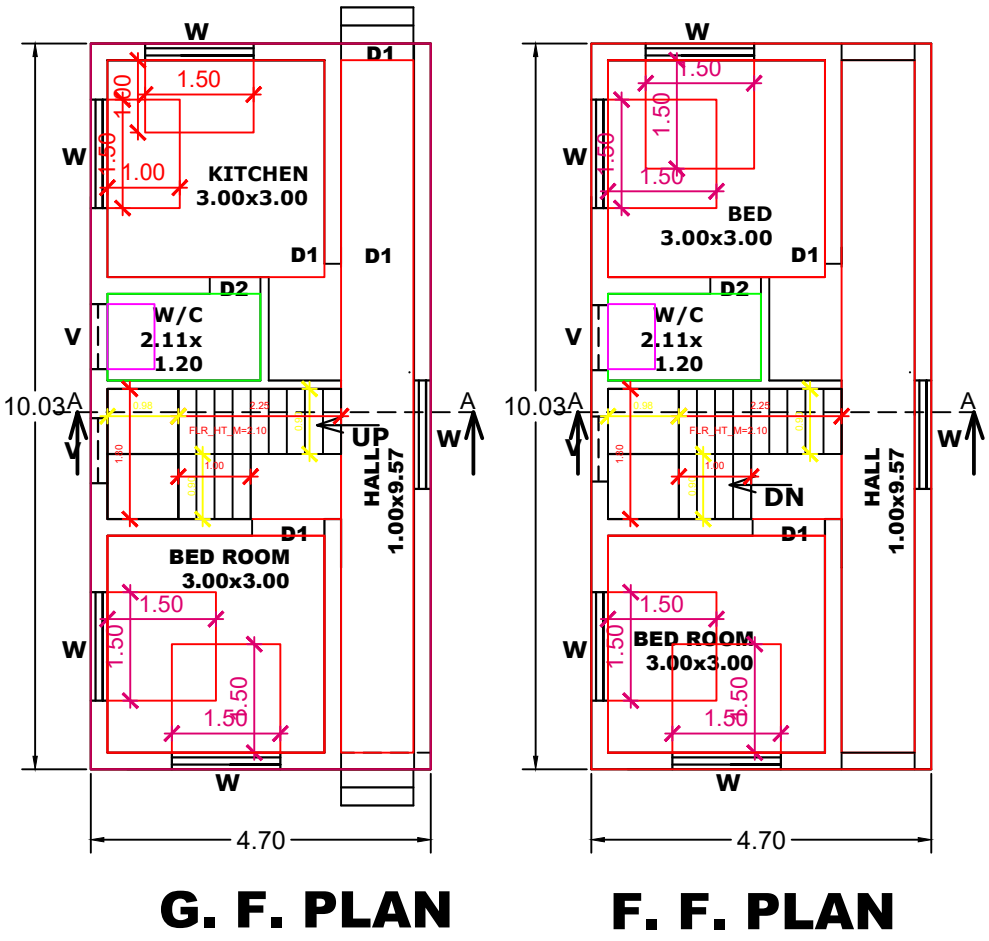
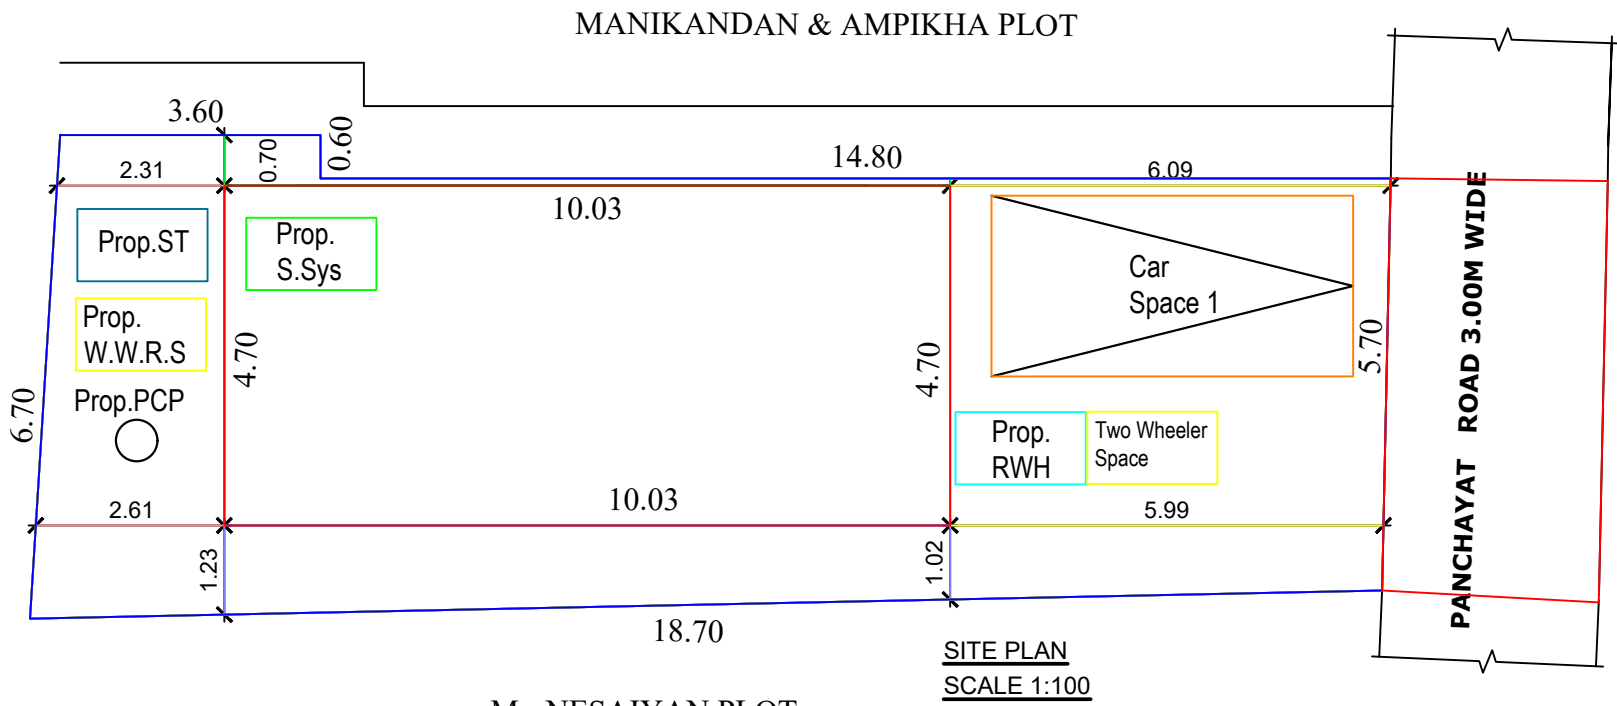
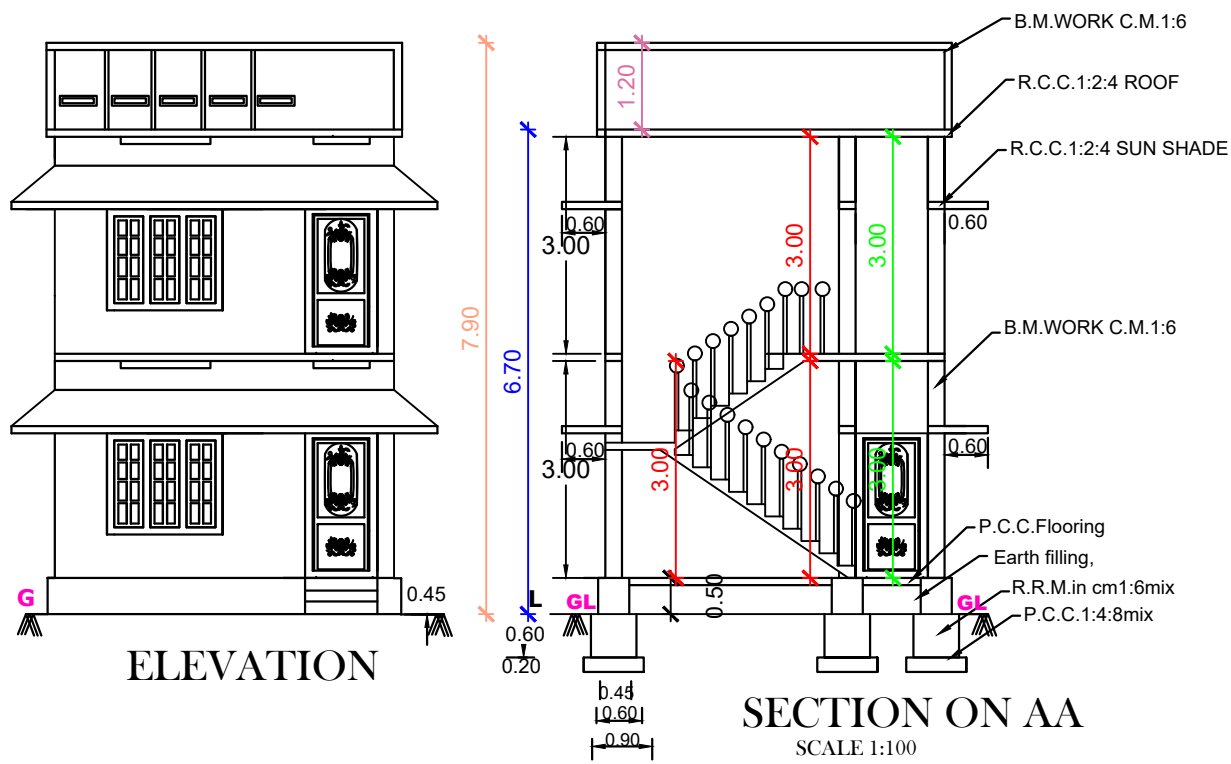


PLAN SHOWING THE PROPOSED CONSTRUCTION OF RESIDENTAL R.C.C.ROOF BUILDING IN
RE.SY.NO: 566/1A1A1A1, ATHENCODE VILLAGE, METHUKUMMAL VILLAGE PANCHAYAT,
KILLIYOOR TALUK, K.K.DISTRICT.

NAME OF THE OWNER'S :
Mr. G.MANIKANDAN,
S/O GAPALAN,
KALLIKOTTAM VILAI, ATHENCODE,
PADANTHALUMOODU POST,
K.K.DISTRICT.

Parking Calculation According to TNCDBR 2019		
Plinth Area above 75 Sq.m-1 Car		
Total Plinth Area of Building	94.28 Sq.m	
No. of Car	94.28/75	1.25 NO

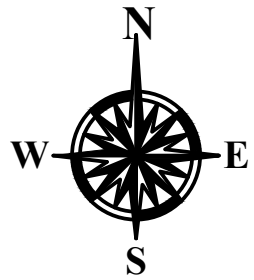

REFEREN
DOOR

WINDOW

VENTILATO
PLINTH /




Floor Det	Area			
	Sq. Ft.			
Plinth Area	47.14	507	37.63	405
Head Room Area	47.14	507	37.63	405
Total	94.28	1014	75.26	810
FSI 94.28 / 115.42 = 0.81<2.00				

AREA OF PLOT : 2.852 CENTS(115.42 Sq. Mt.)
VACANT AREA : 68.28 Sq.Mt. 734 Sq.Ft.
SITE : ☐ BUIL : ☐
R.W.H : ☐ LEACHPIT: ☐
SEPTICTANK : ☐
SOLAR WATER HEATER: ☐

G. Manikandan

OWNER.

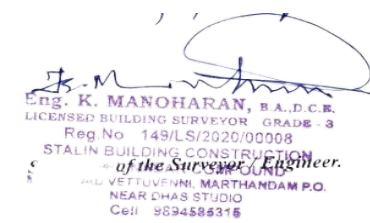

ENGINEER'S SIG.

PLAN INFO
PLOT_AREA_M2=115.42
AS_AT_SITE=111.54
FMB_OR_PLR=115.42
AS_PER_DOCUMENT=115.42
ROAD_WIDTH=3.00
AVG_PLOT_WIDTH=5.70
AVG_PLOT_DEPTH=18.70
ROAD_LENGTH=100.00
AREA_TYPE=OTHERS
SURVEY_NO=566/1A1A1A1
PATTA_NO=3411
TALUK=KILLIYOOR
JURISDICTION_TYPE=VILLAGE PANCHAYAT
SINGLE_FAMILY_BLDG=YES
OSR_APPLICABLE=NO
OSR_SURR_BUYBACK_RETAIN=RETAIN
PREMIUM_FSI_REQUIRED=NO
OSR_SURRENDER_OR_BUYBACK=YES
IS_APPROVED_LAYOUT=YES
ORGANIZATION_TYPE=PRIVATE
CRZ=NO
LAND_USE_ZONE = RESIDENTIAL
PLOT_NO=0
DISTRICT=KANYAKUMARI
IS_SWIMMING_POOL_EXISTS=NO
RWHT_DECLARED=YES
IF_HERITAGE_TOWN_LESS THAN 1KM_RADIUS=NO