


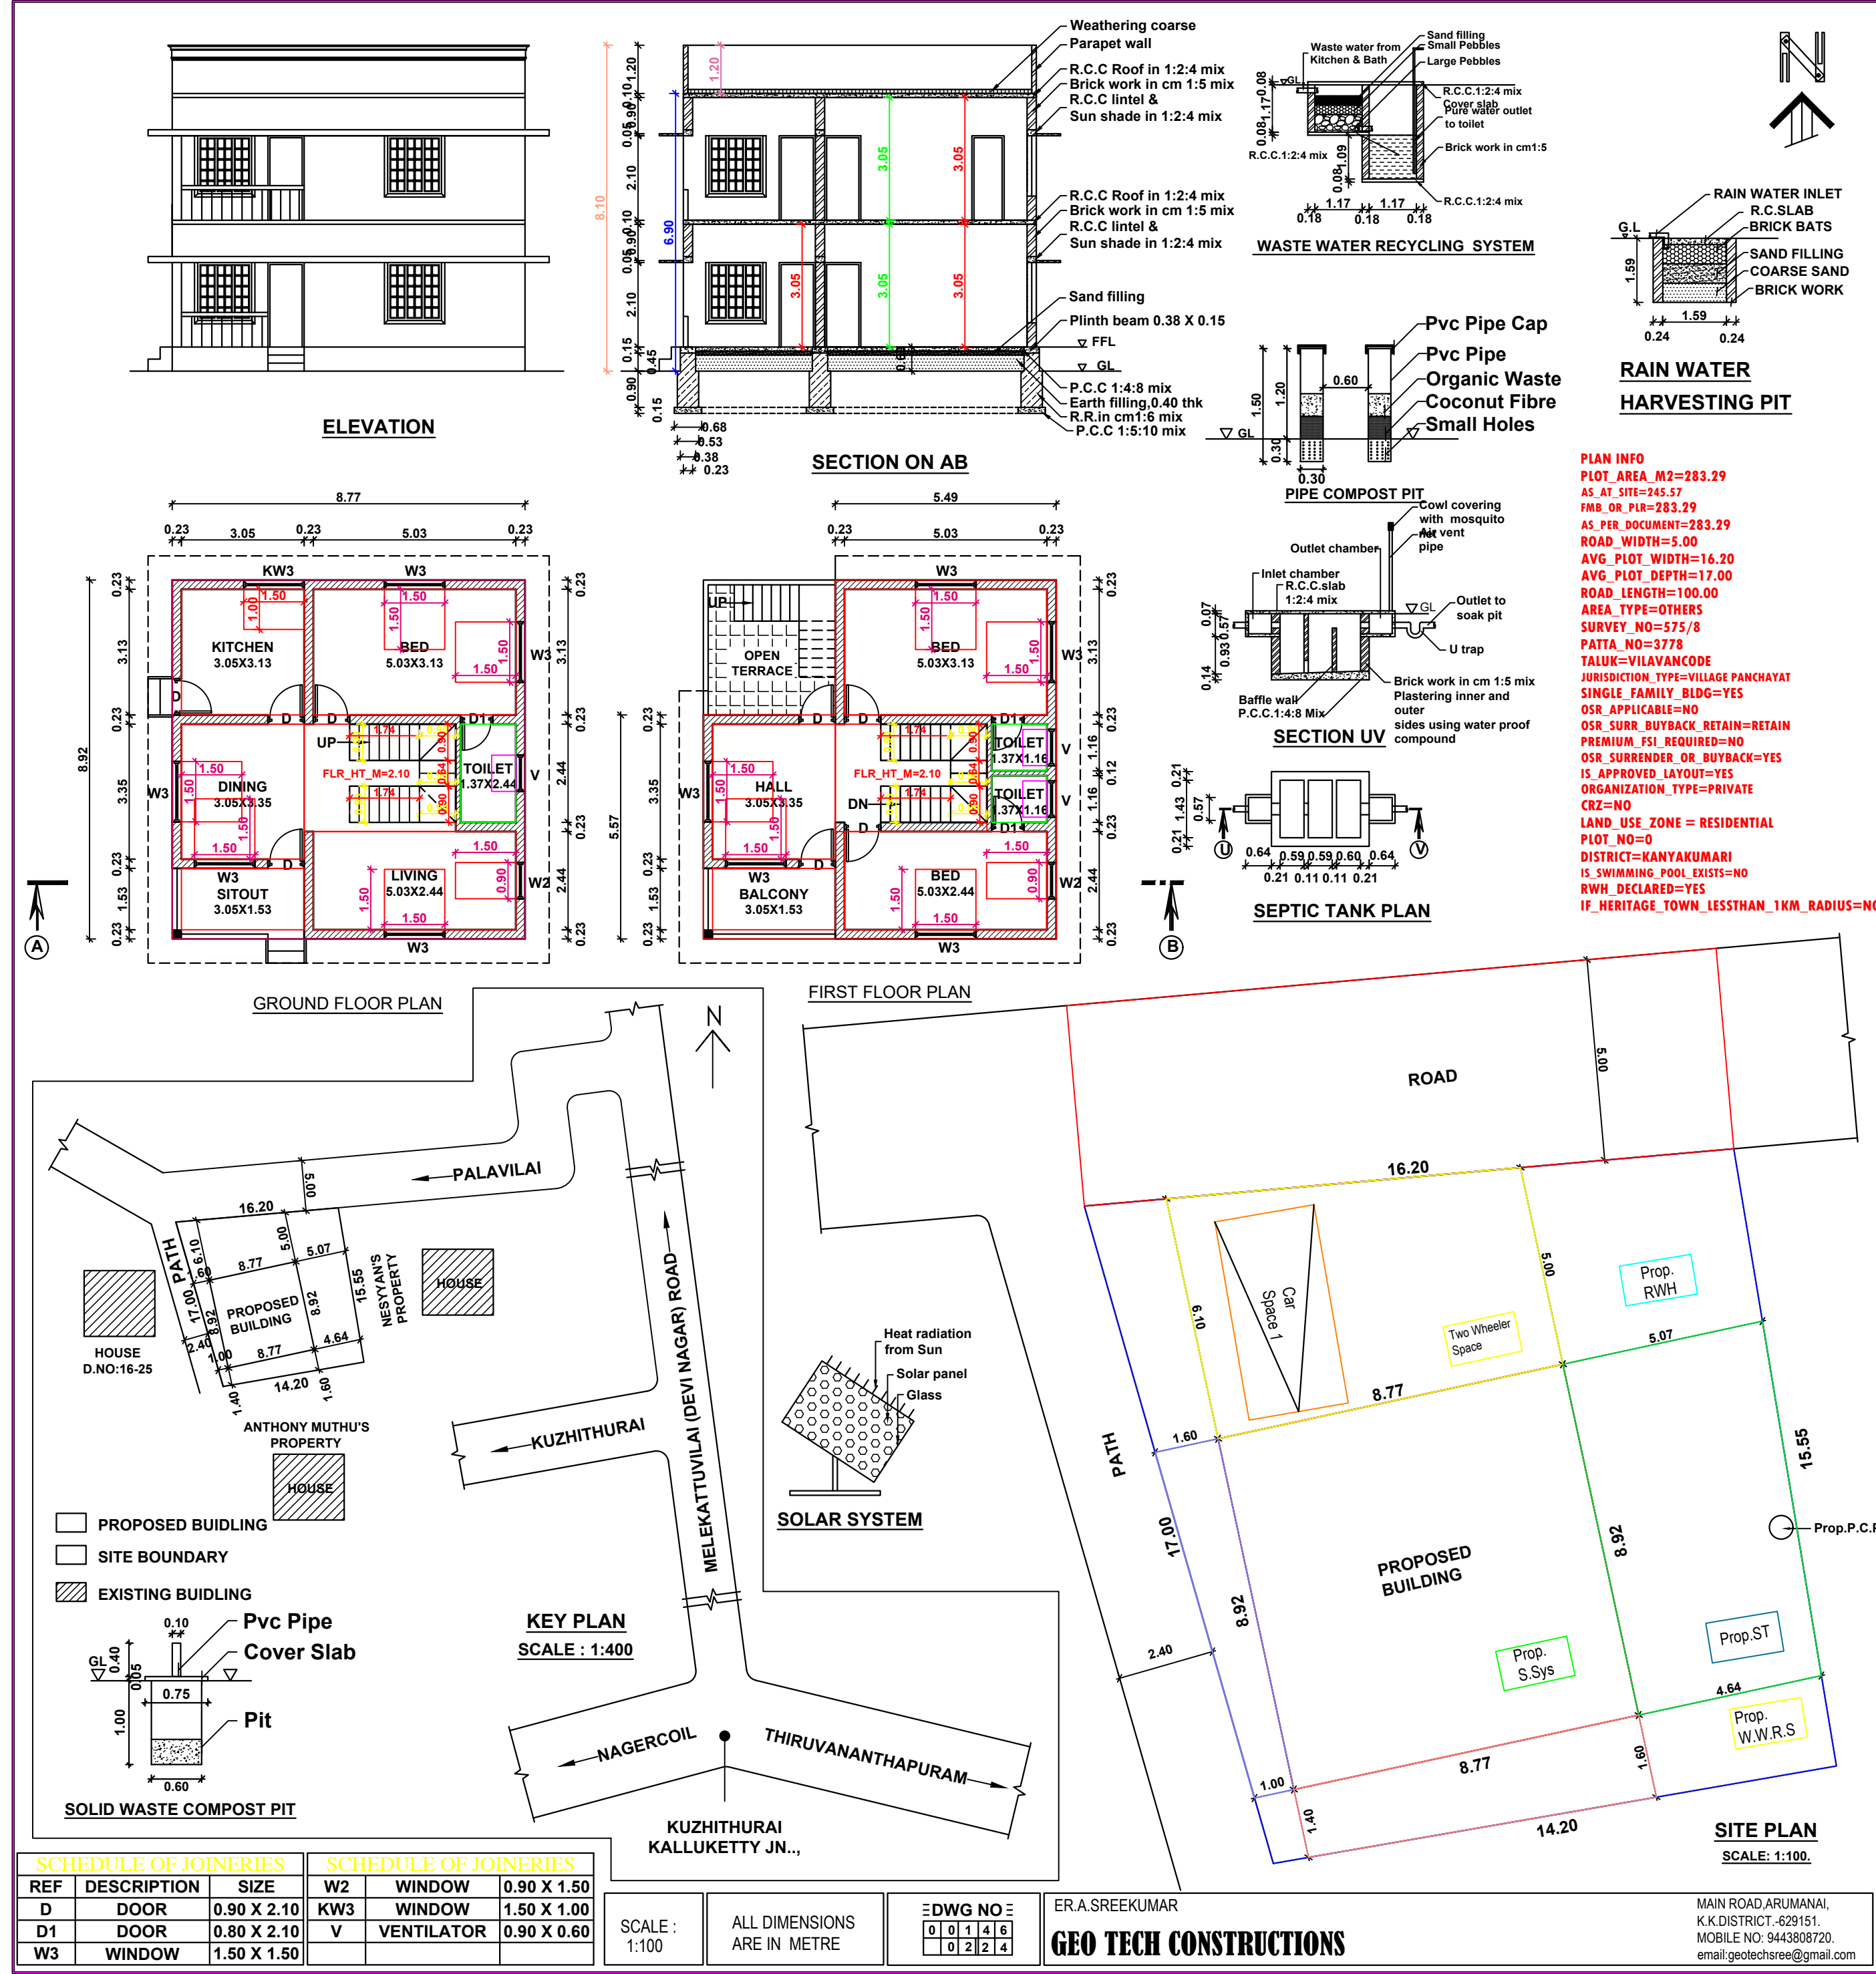

FOR OFFICE USE ONLY

PLAN SHOWING THE PROPOSED CONSTRUCTION OF TERRACE ROOF RESIDENTIAL BUILDING IN RE.SY.NO:575 / 8 AT VILAVANCODE VILLAGE, VILAVANCODE VILLAGE PANCHAYAT, VILAVANCODE TALUK, K.K.DISTRICT.

OWNED BY: Mr.P.RAMACHANDRAN ,
S/O Mr.PONNUMUTHU ,
VAZHARAKUZH VILAI VEEDU ,
KATTUVILAI ,
KUZHITHURAI P.O., K.K.DIST.

AREA DETAILS - BUILDING		
PLINTH AREA		
Ground Floor	78.19 Sq.m	841.64 Sq.ft
First Floor	67.19 Sq.m	723.23 Sq.ft
Total	145.38 Sq.mt	1564.87 Sq.ft
FLOOR AREA		
Ground Floor	64.90 Sq.m	698.58 Sq.ft
First Floor	55.37 Sq.m	596.00 Sq.ft
Total	120.27 Sq.mt	1294.59 Sq.ft
AREA DETAILS - PLOT		
Site Area	7.000 Cents	2.83 Are
	(283.290 Sq.m)	(3049.20 Sq.ft)
Vacant Area	205.10 Sq.m	2207.70 Sq.ft
F.S.I	145.38 / 283.29	0.51 < 2.00
PC	78.19 / 283.29	27.60 < 50

SIGNATURE OF OWNER

SIGNATURE OF LICENCED SURVEYOR

A. Sreekumar, D.C.,
Consulting Engineer &
Licenced Building Surveyor

ENGINEER

SCHEDULE OF JOINERIES			SCHEDULE OF JOINERIES		
REF	DESCRIPTION	SIZE	W2	WINDOW	0.90 X 1.50
D	DOOR	0.90 X 2.10	KW3	WINDOW	1.50 X 1.00
D1	DOOR	0.80 X 2.10	V	VENTILATOR	0.90 X 0.60
W3	WINDOW	1.50 X 1.50			

SCALE : 1:100

ALL DIMENSIONS ARE IN METRE

DWG NO : 0011460224

ER.A.SREEKUMAR

GEO TECH CONSTRUCTIONS

MAIN ROAD,ARUMANAI, K.K.DISTRICT-629151. MOBILE NO: 9443808720. email:geotechsree@gmail.com