
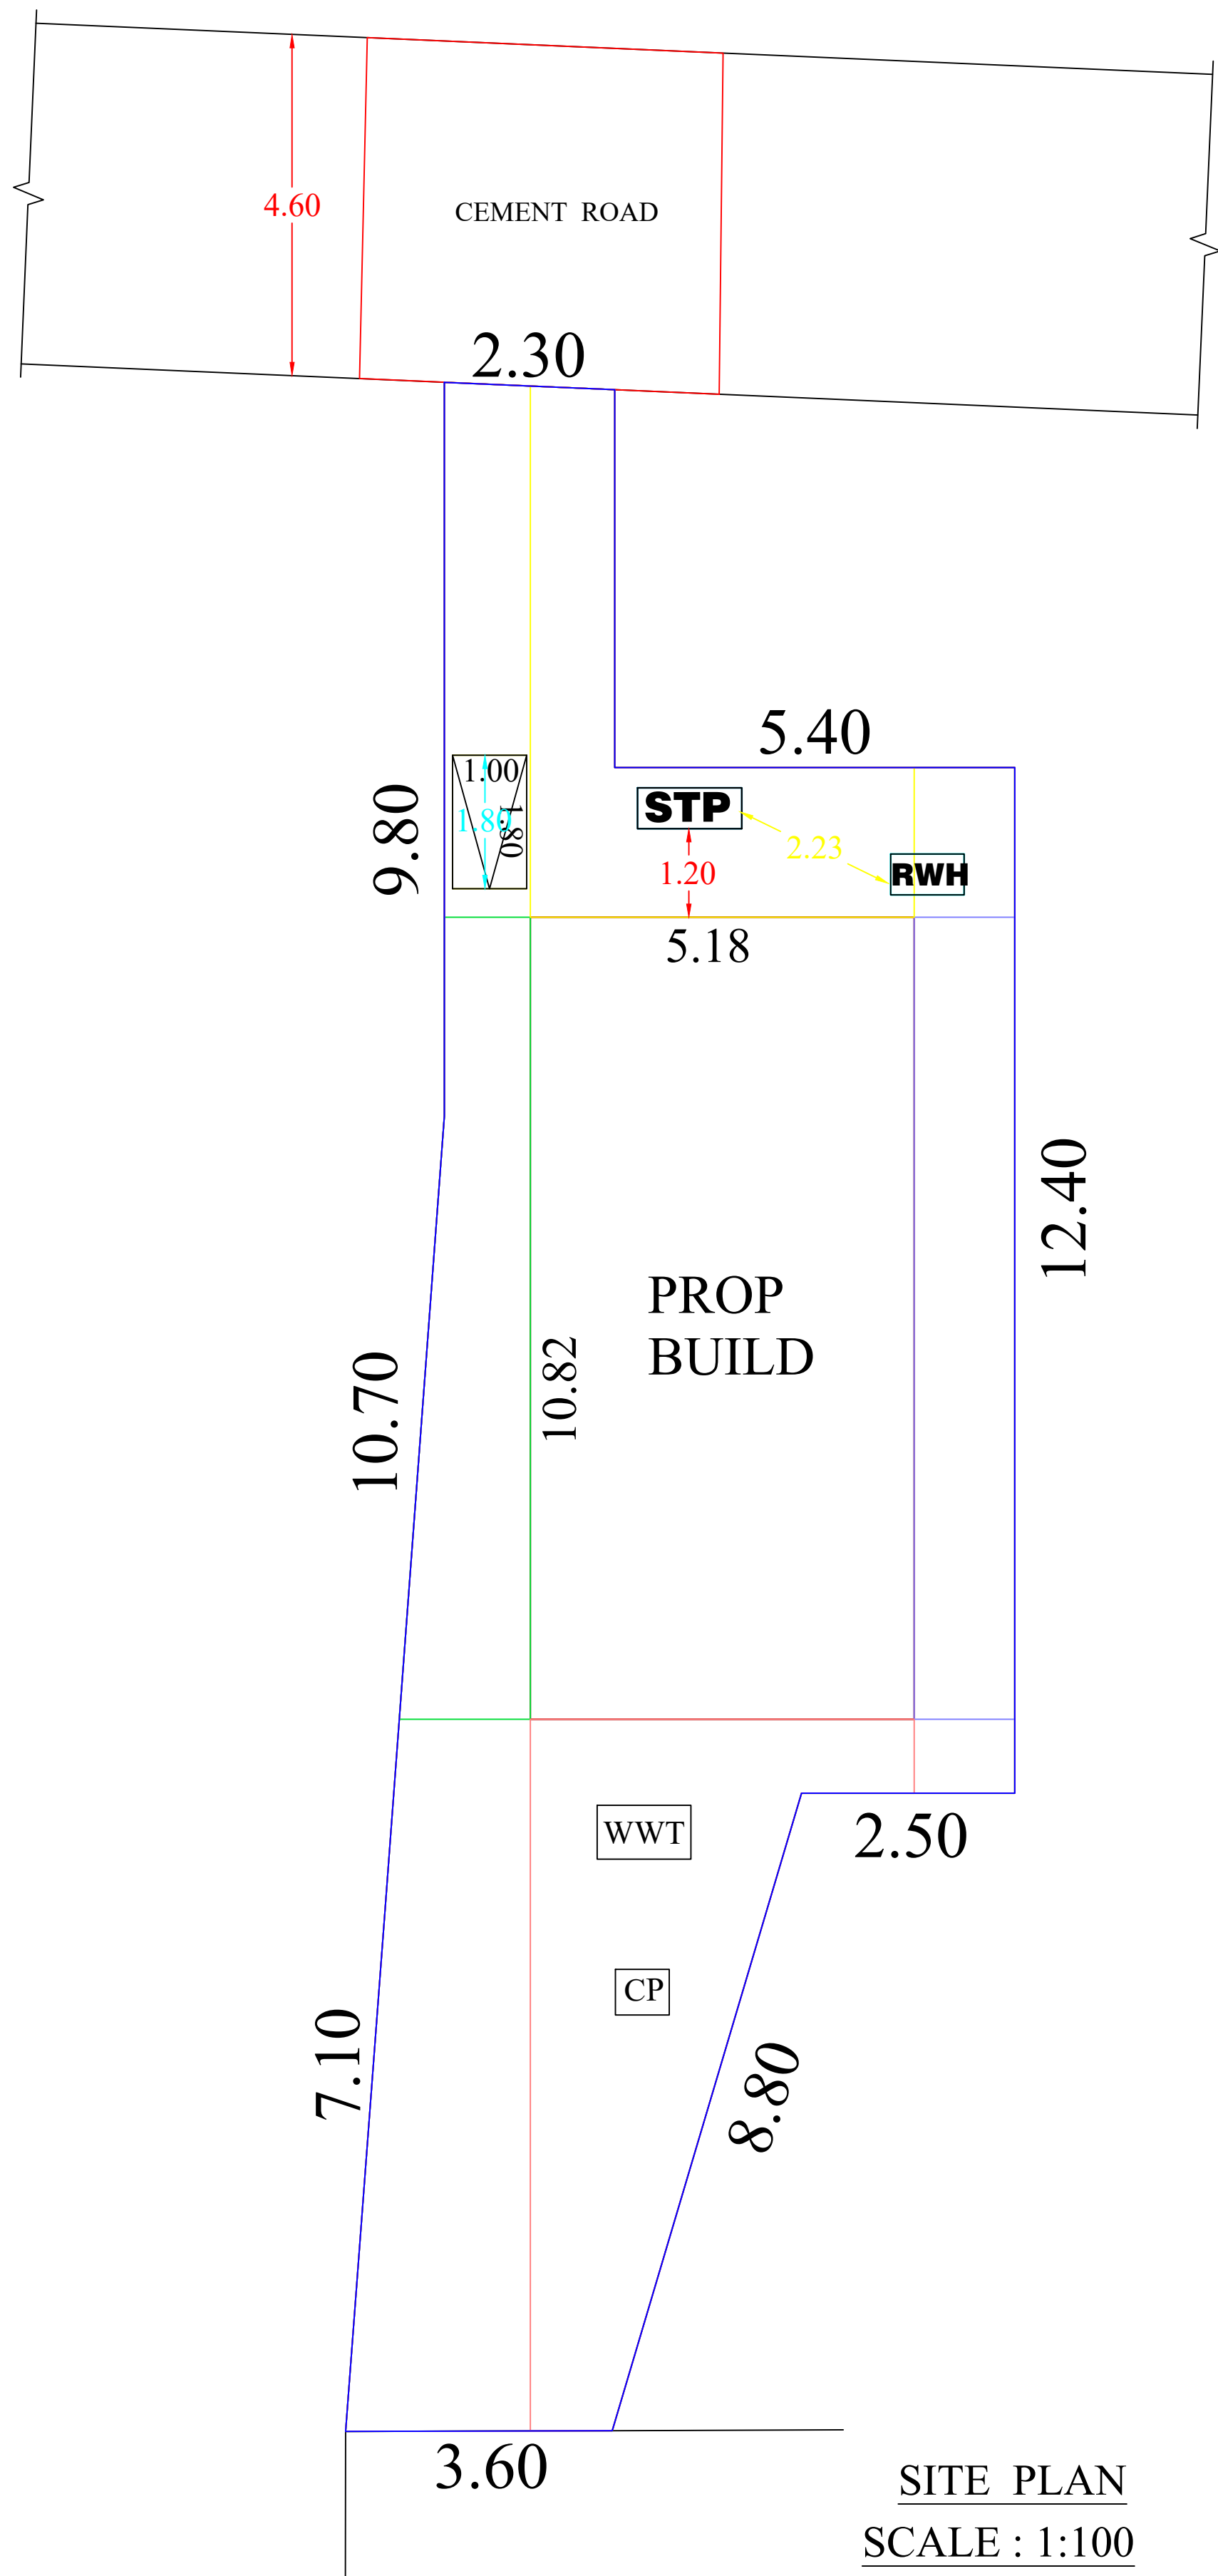
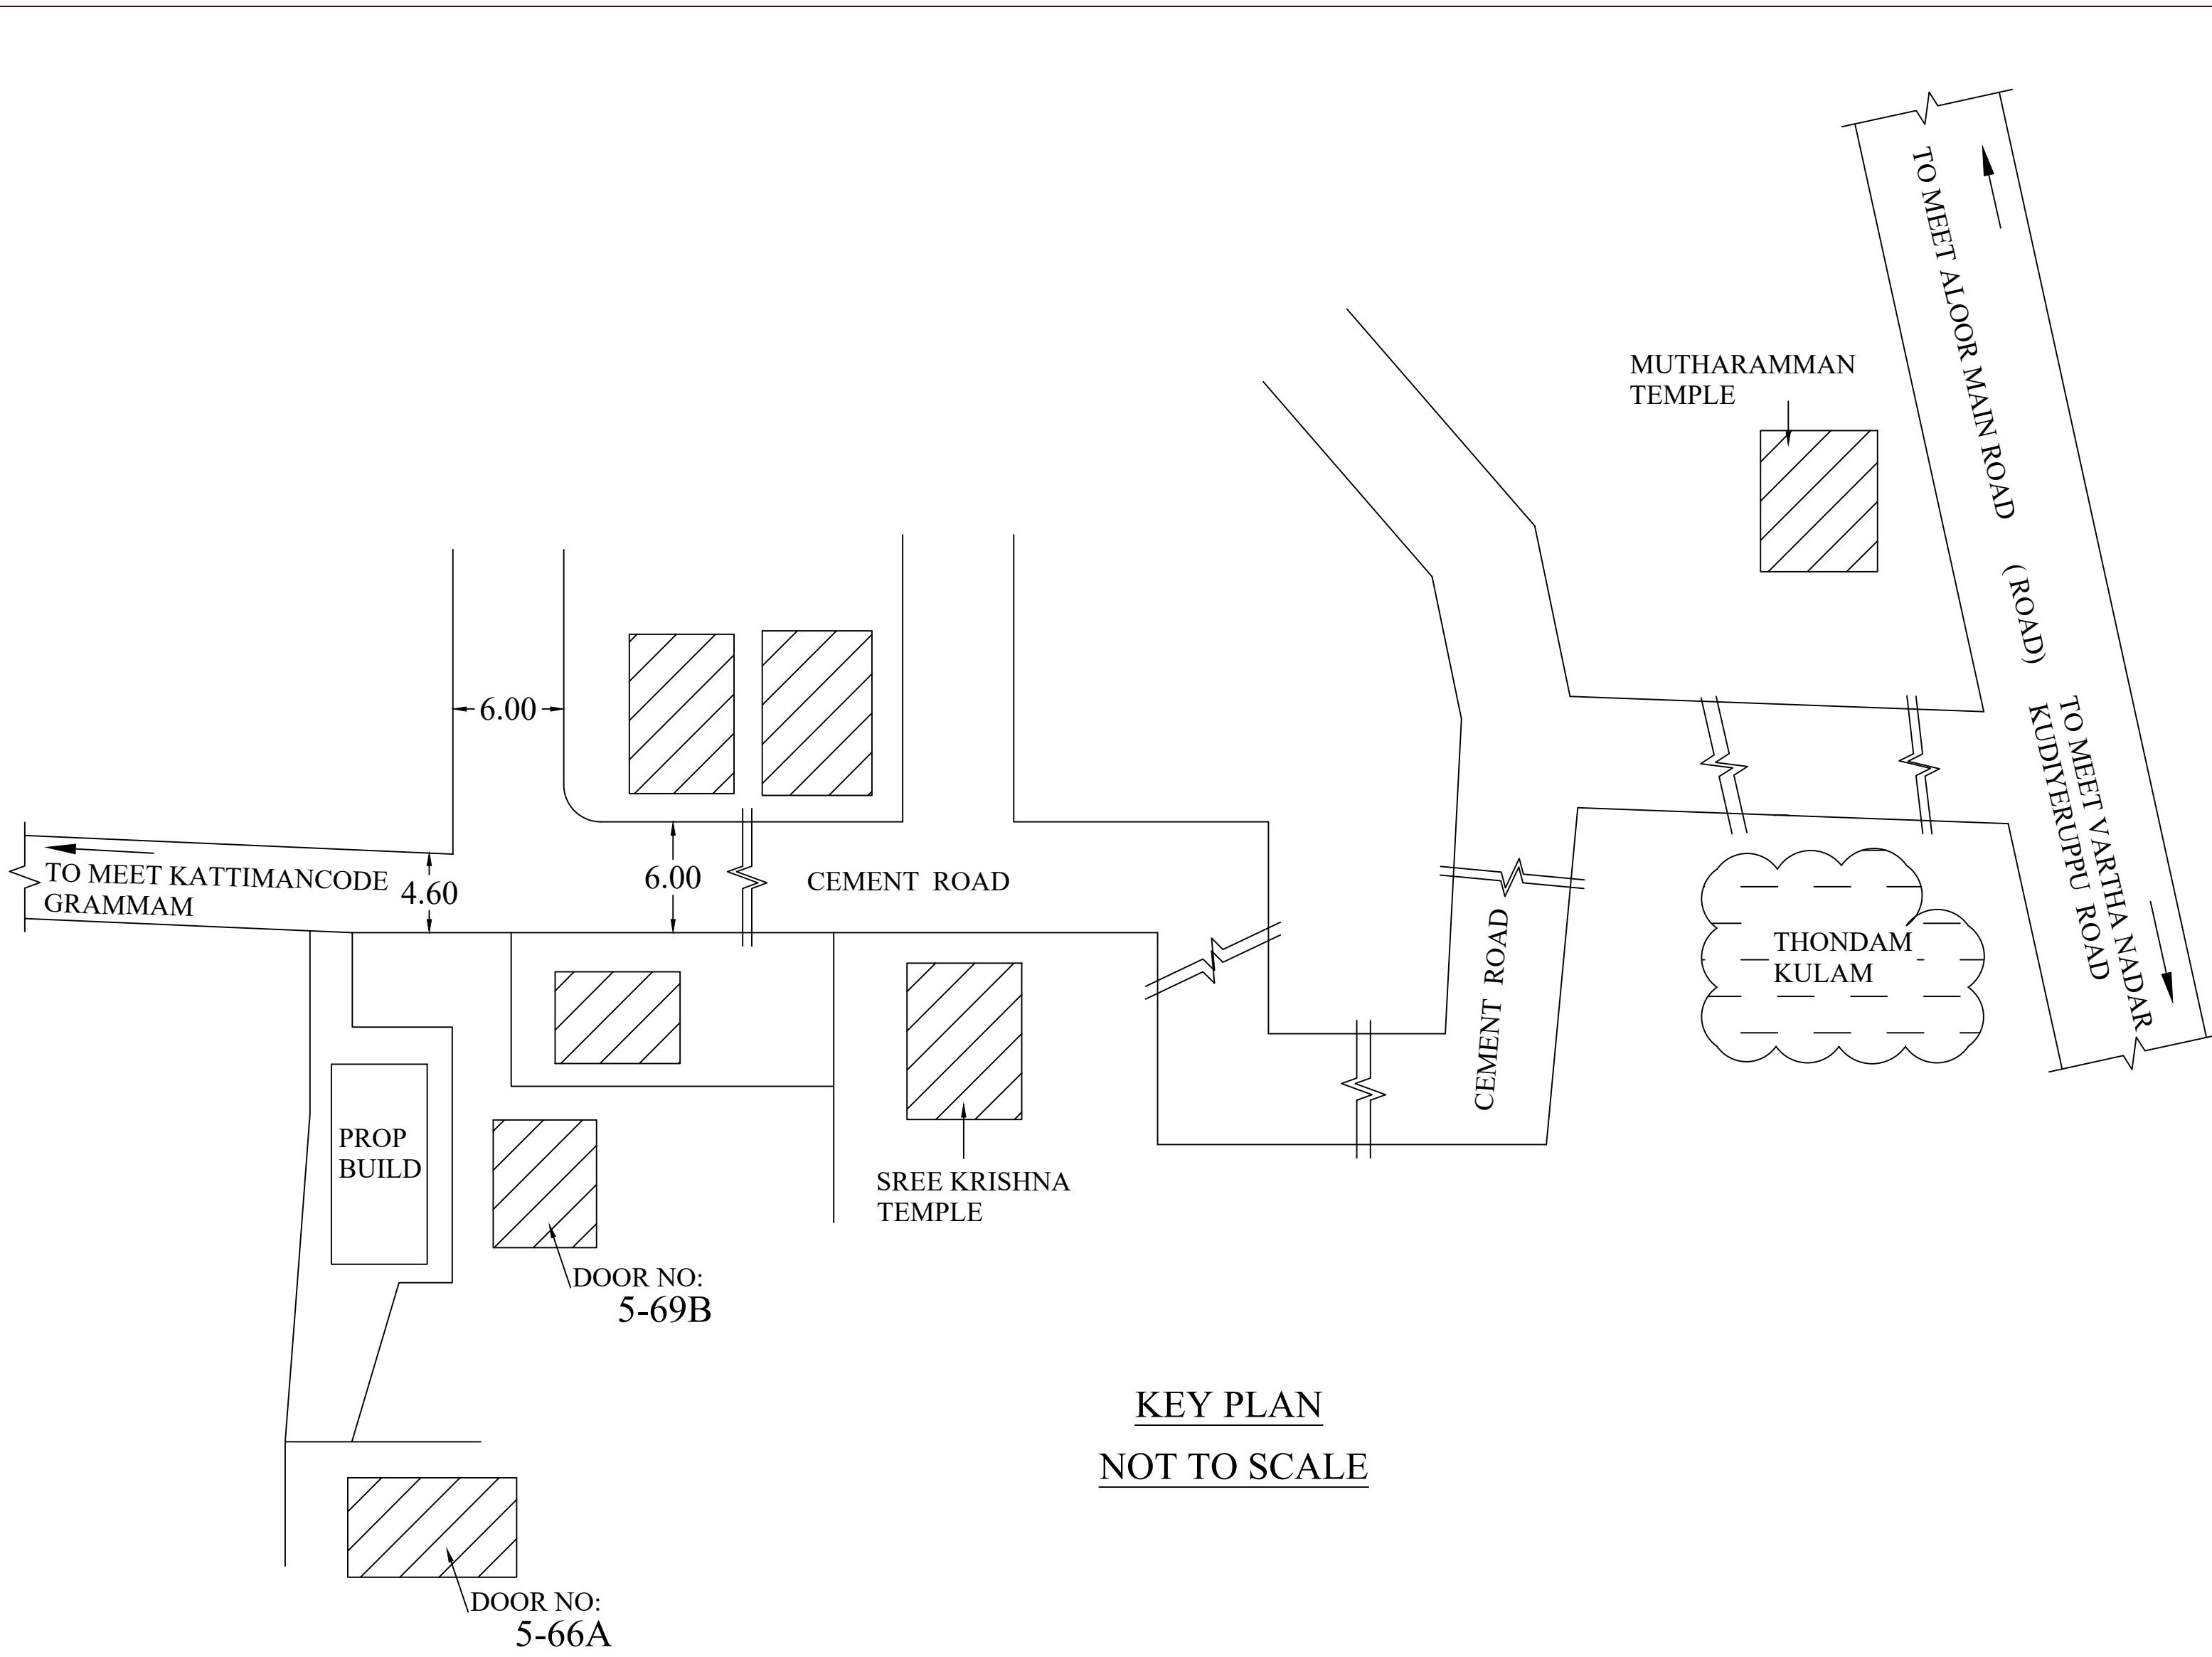
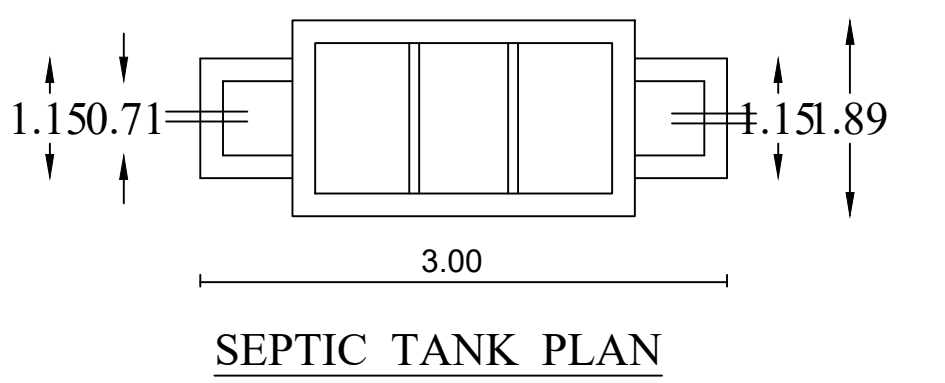
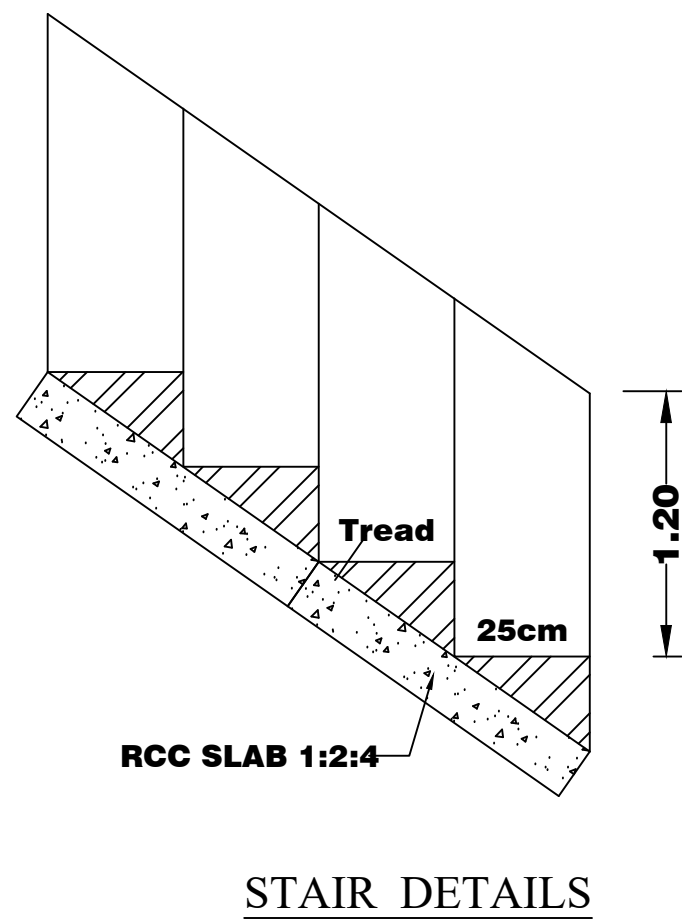
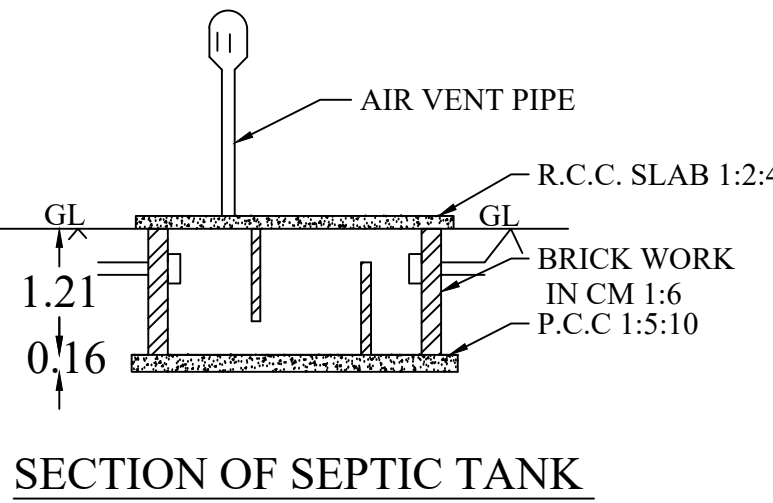
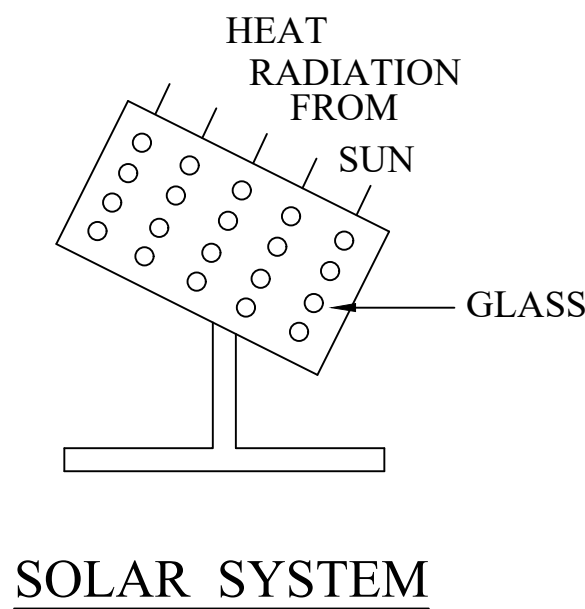
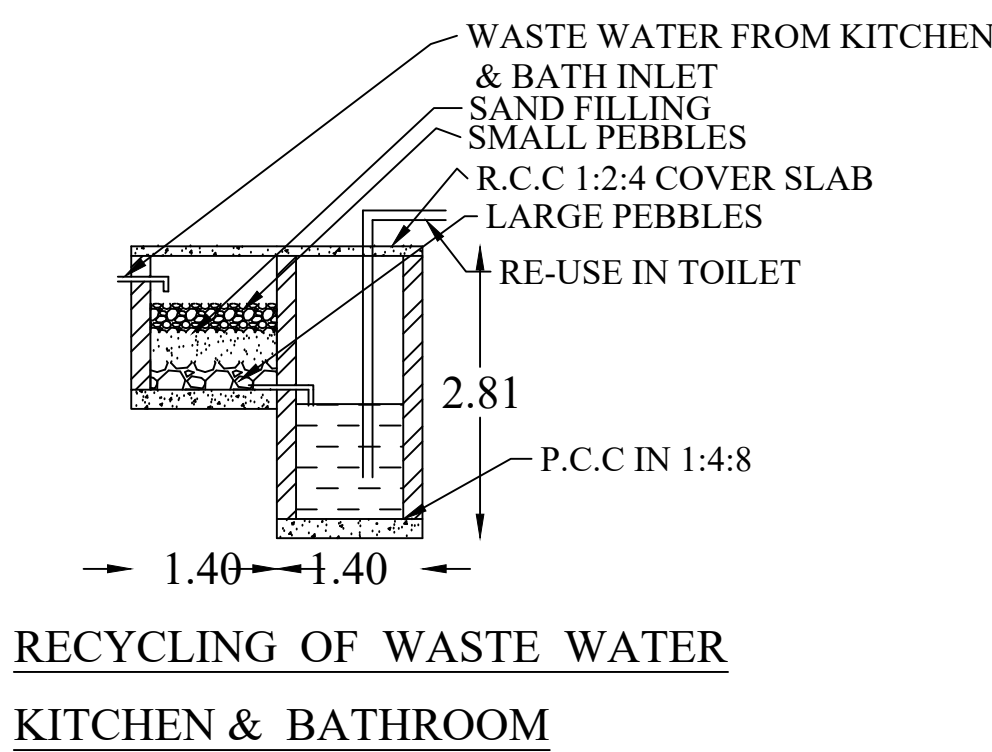
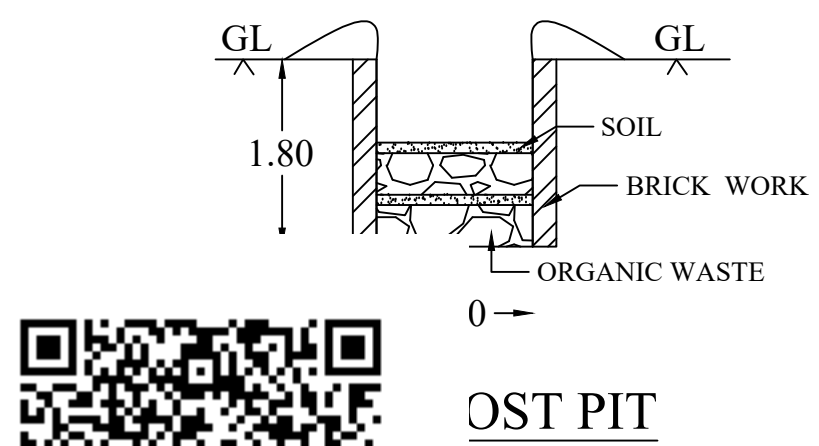
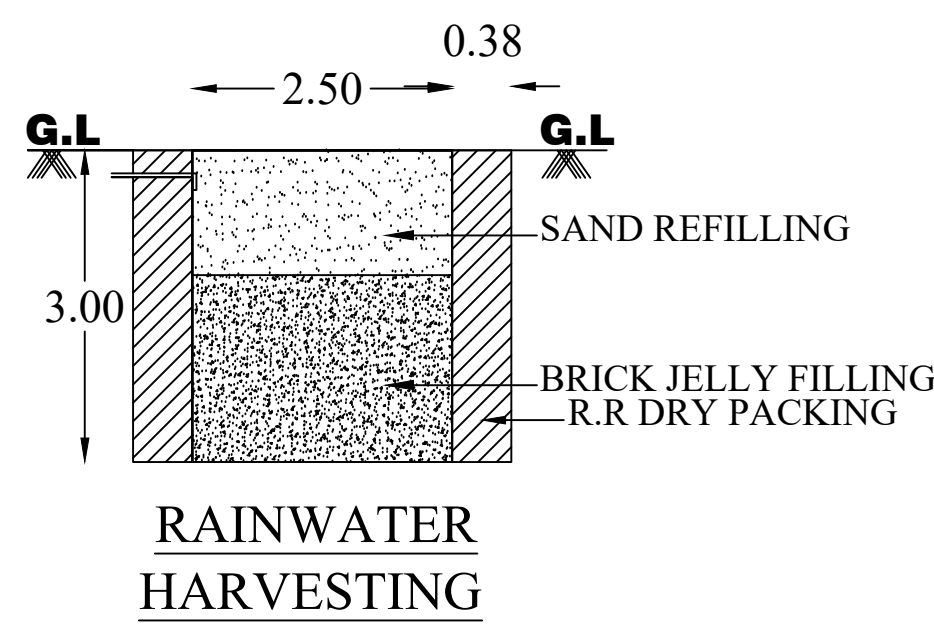
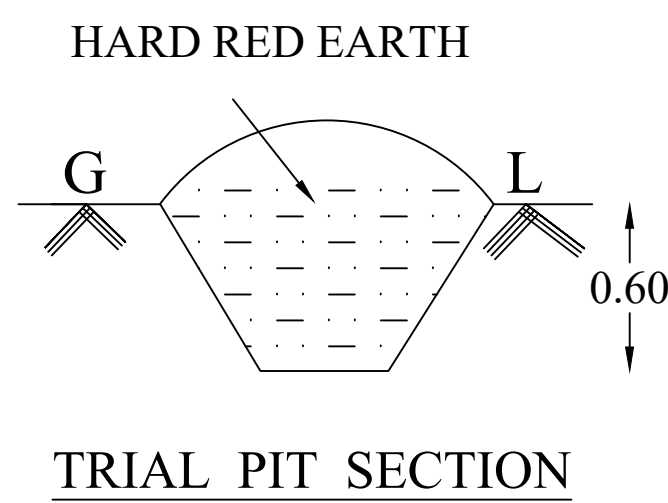
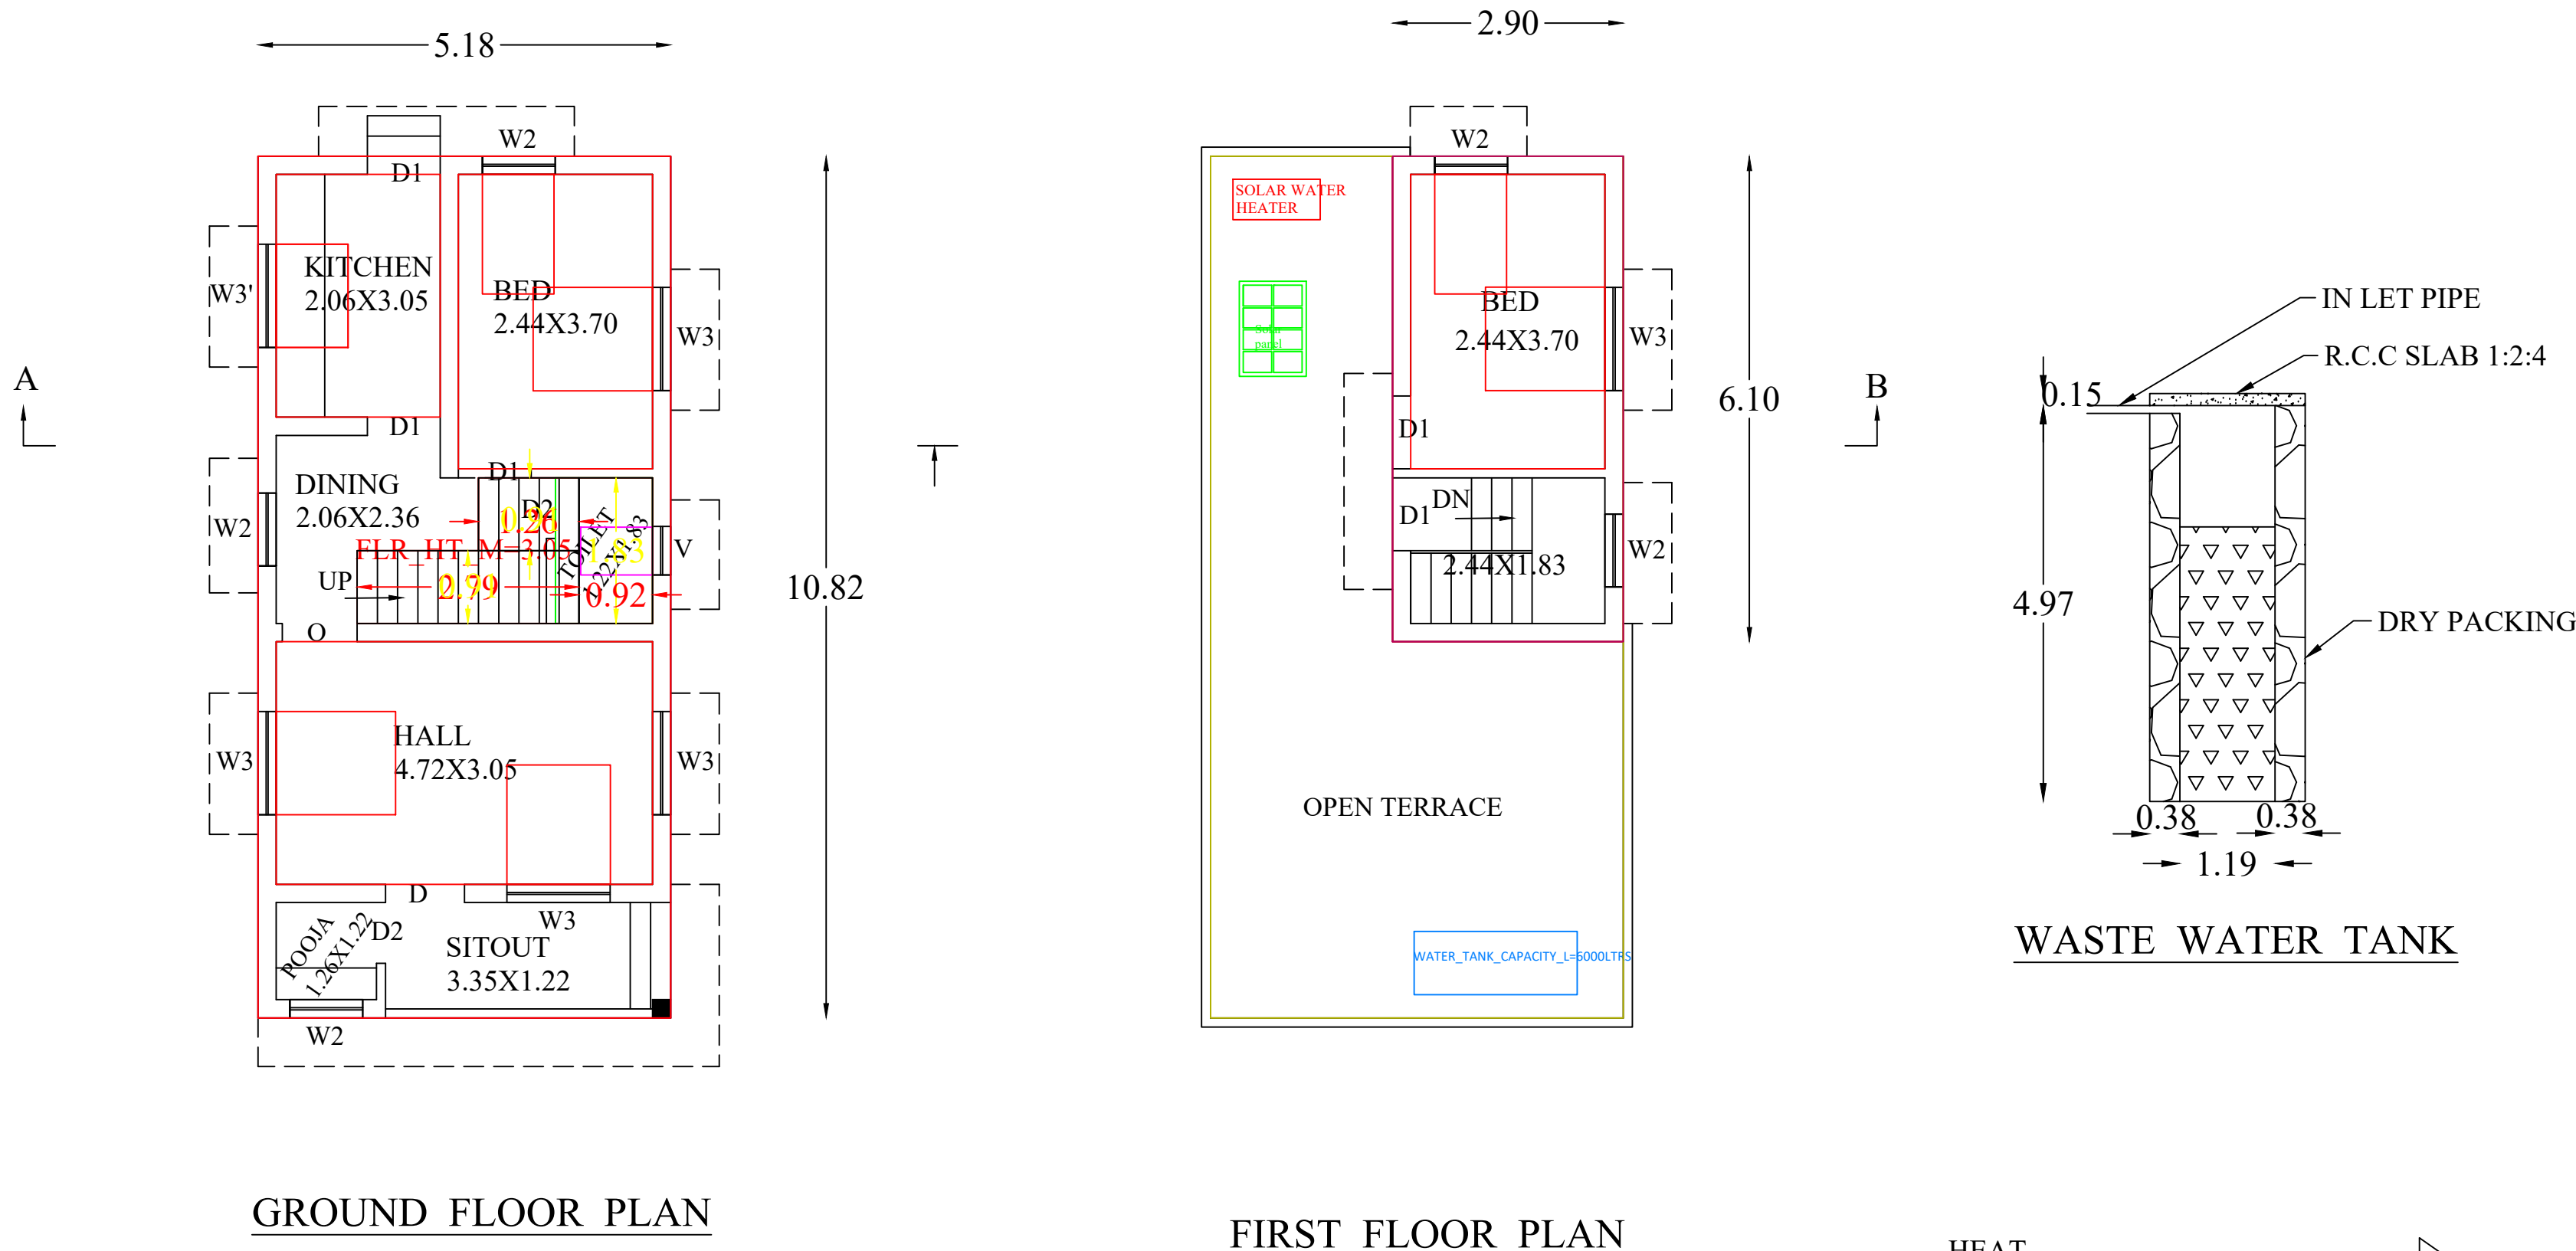


PLAN SHOWING THE PROPOSED CONSTRUCTION OF A R.C.C ROOF RESIDENTIAL BUILDING  
IN RE.SURVEY.NO: 376/22B1 OF KURUNTHANCODE 'B' VILLAGE AT SRIKRISHNAPURAM  
KATTIMANCODE IN KATTIMANCODE VILLAGE PANCHAYAT.

NAME OF OWNER: Mr. I. DINESH

S/o. IYYAPPAN PILLAI

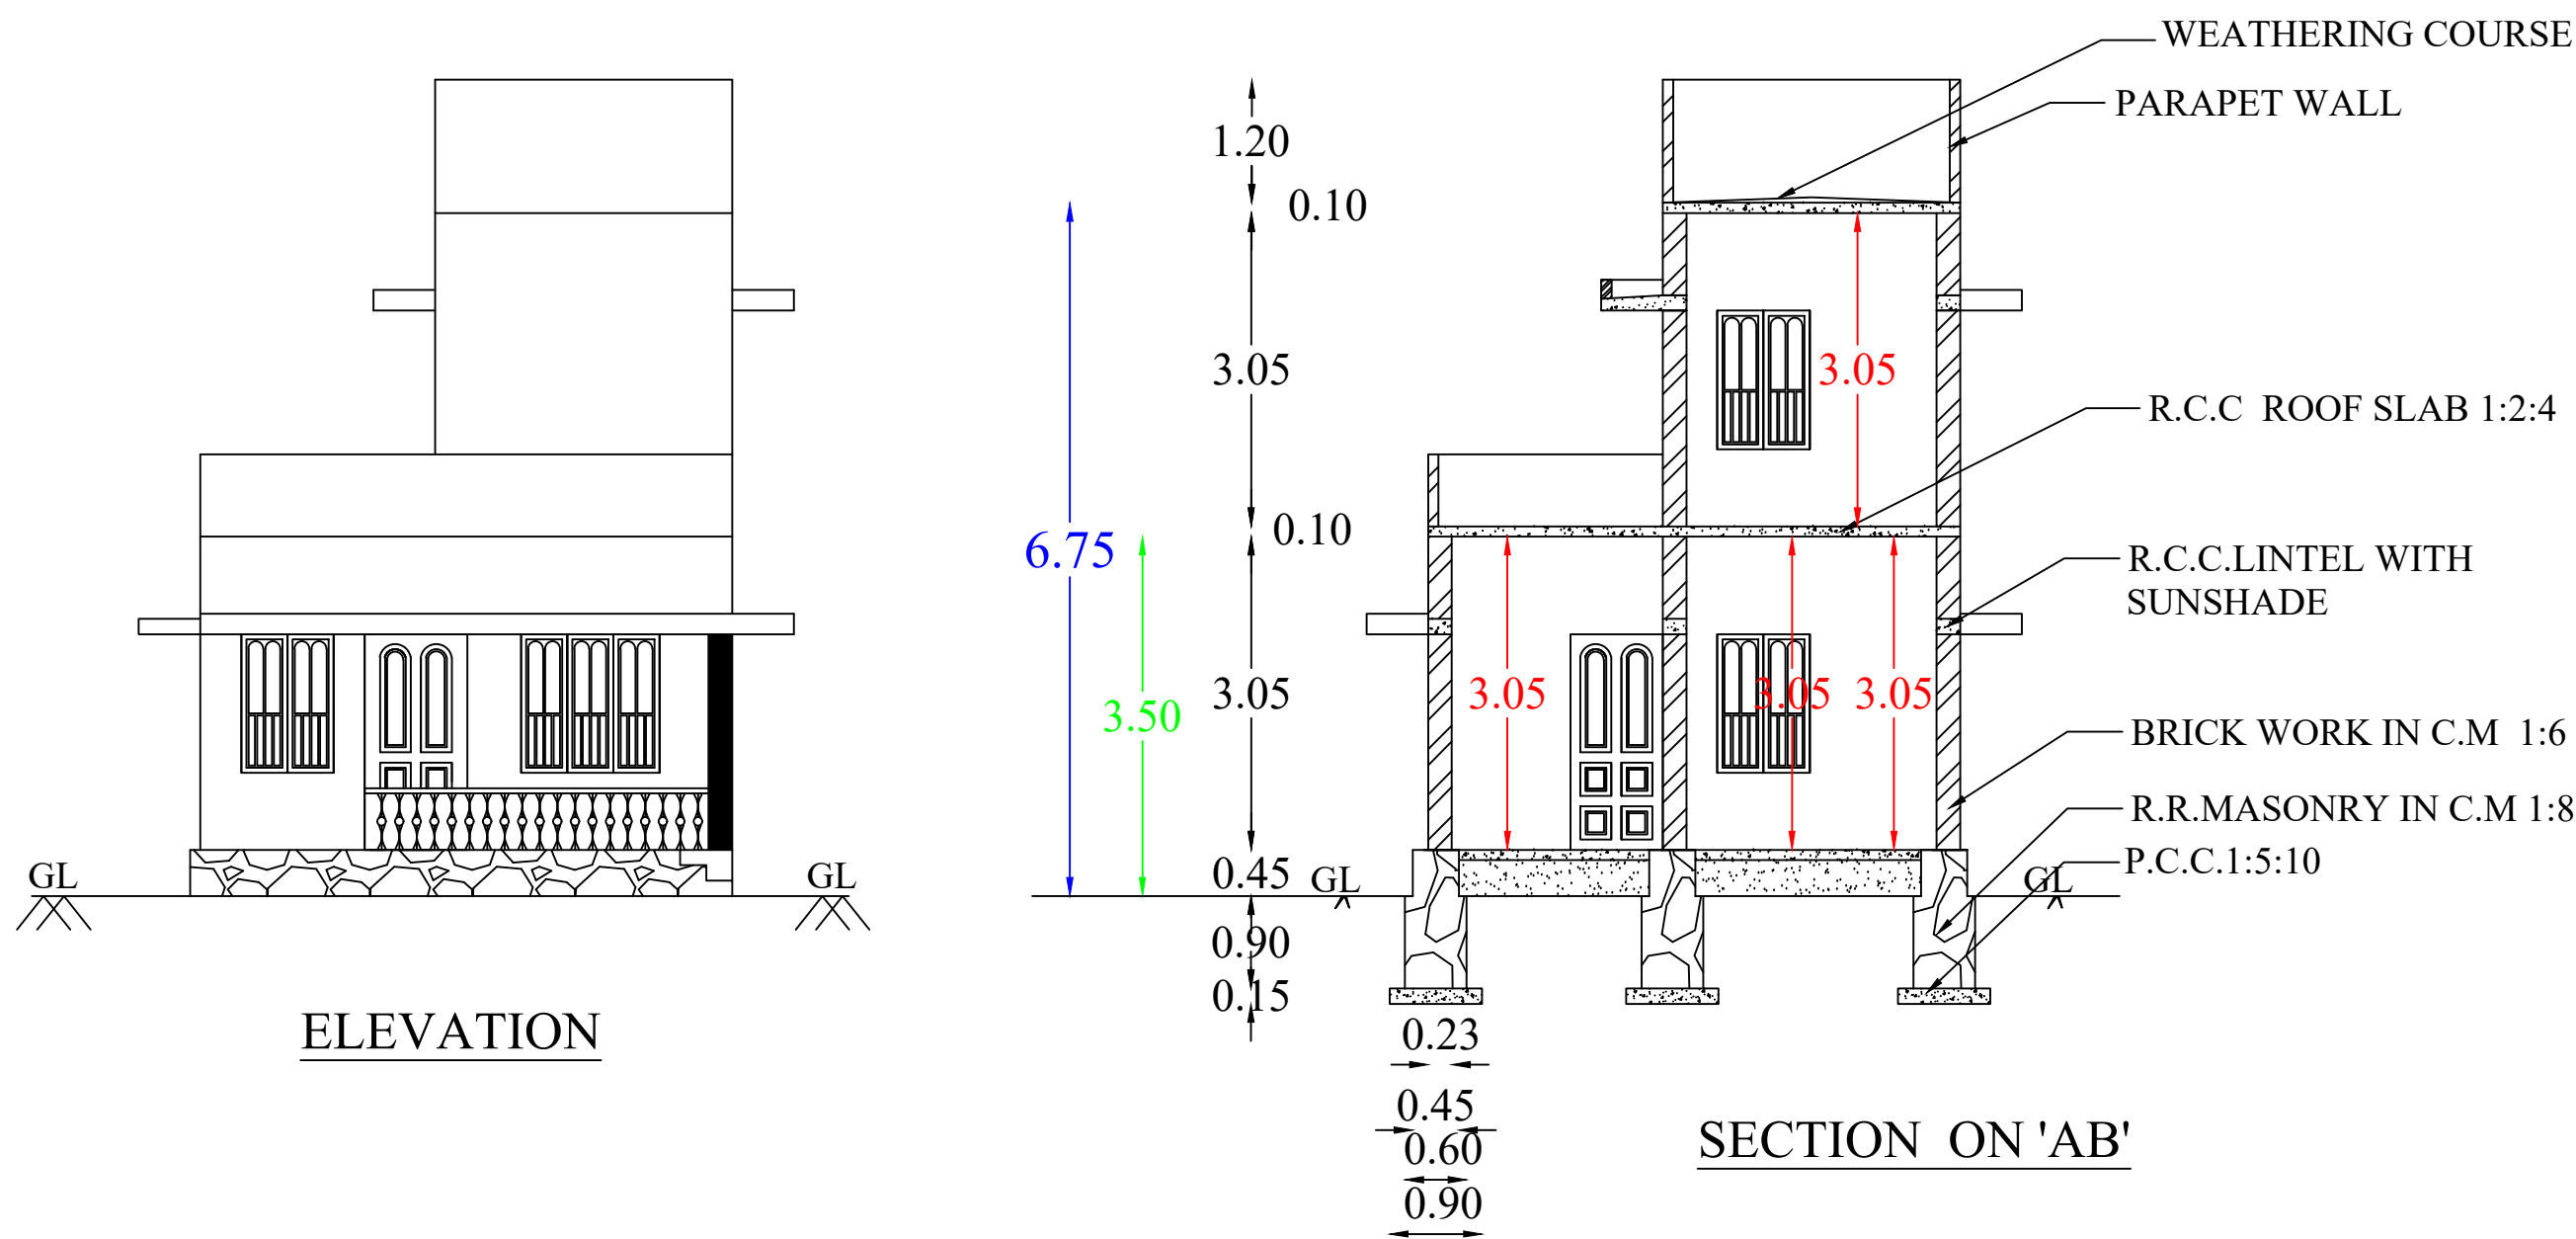

PLAN INFO  
PLOT\_NO=NO  
PATTA\_NO=NO  
TALUK=KALKULAM  
DISTRICT=KANNYAKUMARI  
SURVEY\_NO=376/22B1  
PLOT\_AREA\_M2=161.88  
AS\_PER\_DOCUMENT=161.88  
AS\_AT\_SITE=160.70  
FMB\_OR\_PLR=161.88  
JURISDICTION\_TYPE= VILLAGE PANCHAYAT  
SINGLE\_FAMILY\_BLDG=NO  
LAND\_USE\_ZONE = RESIDENTIAL  
CRZ=NO  
SECURITY\_ZONE=NO  
WHETHER GOVT OR\_AIDED\_SCHOOL=NO  
ROAD\_WIDTH= 4.60  
ROAD\_LENGTH= 50.0  
AVG\_PLOT\_DEPTH= 5.65  
AVG\_PLOT\_WIDTH=25.65  
RWH\_DECLARED=YES  
BUILDING\_NEAR\_TO\_RIVER=NO  
OSR\_APPLICABLE=NO  
OSR\_SURRENDER\_OR\_BUYBACK=BUYBACK  
PREMIUM\_FSI\_REQUIRED=NO  
IS\_APPROVED\_LAYOUT=NO  
AREA\_TYPE=OTHERS  
BUILDING\_NEAR\_MONUMENT=NO  
BUILDING\_NEAR GOVT\_BLDG=NO  
PROVISION\_FOR\_GREEN\_BUILDINGS\_AND\_SUSTAINABILITY=NO  
FIRE\_PROTECTION\_AND\_FIRE\_SAFETY\_REQUIREMENTS=NO  
NOC\_FOR\_CONSTRUCTION\_NEAR\_MONUMENT=NO  
BARRIER\_FREE\_ACCESS\_FOR\_PHYSICALLY\_CHALLENGED\_PEOPLE=YES  
FIRE\_PROTECTION\_AND\_FIRE\_SAFETY\_REQUIREMENTS=YES  
NOC\_FIRE\_DEPT=NO  
IS\_SWIMMING\_POOL\_EXISTS=NO  
IF\_HERITAGE\_TOWN\_LESS THAN 1KM\_RADIUS=NO  
BLOCK\_1\_F-MSBI\_MEMBER\_COUNT=2

| AREA DETAILS      |                                           |
|-------------------|-------------------------------------------|
| SITE AREA         | : 4.000 CENTS, 161.88 Sq.m, 1741.83 Sq.ft |
| PLINTH AREA       |                                           |
| GROUND FLOOR AREA | : 56.07 Sq.m, 603.31 Sq.ft                |
| FIRST FLOOR AREA  | : 17.65 Sq.m, 189.91 Sq.ft                |
| TOTAL PLINTH AREA | : 73.72 Sq.m, 793.22 Sq.ft                |
| VACANT AREA       | : 105.81 Sq.m, 1138.52 Sq.ft              |

PLOT COVERAGE : (56.07/161.88)\*100= 35.00%

| PARKING AREA CALCULATION           |              |
|------------------------------------|--------------|
| FLOOR AREA DETAILS                 |              |
| GROUND FLOOR AREA                  | : 45.77 SQ.M |
| FIRST FLOOR FLOOR AREA             | : 13.46 SQ.M |
| TOTAL FLOOR AREA                   | : 59.23 SQ.M |
| UPTO 75 SQ.M : 1 TWO WHEELER SPACE |              |
| ABOVE 75 SQ.M : 1 CAR SPACE        |              |
| REQUIRED AND PROVIDED PARKING      |              |
| 1 TWO WHEELER SPACE                |              |

| JOINERY DETAILS |               |
|-----------------|---------------|
| D : MAIN DOOR   | : 1.00 x 2.10 |
| D1 : DOOR       | : 0.90 x 2.10 |
| D2 : DOOR       | : 0.75 x 2.10 |
| W3 : WINDOW     | : 1.35 x 1.50 |
| W2 : WINDOW     | : 0.90 x 1.50 |
| W2' : WINDOW    | : 0.90 x 1.00 |
| W3' : WINDOW    | : 1.35 x 1.00 |
| V : VENTILATOR  | : 0.60 x 0.90 |

| SCALE     |        | SITE BOUNDARY   |                                     |
|-----------|--------|-----------------|-------------------------------------|
| PLAN      | 1: 100 | PROP. BUILDING  | <input type="checkbox"/>            |
| SITE PLAN | 1: 100 | ROAD, PATHWAY   | <input type="checkbox"/>            |
|           |        | EXIST. BUILDING | <input checked="" type="checkbox"/> |

I. Dinesh  
SIGNATURE OF LAND AND BUILDING OWNER:

R. KESAVAPRESAD  
Registered Civil Engineer  
Reg No: 151 / 152 / 2000 / 00003  
(O-17A) NEDUVILAI  
VILLUPURAM & P.O. 625180  
Cell: 9449450770  
SIGNATURE OF LICENCE SURVEYOR/ENGINEER

CERTIFICATE  
Certified that provision shall be made to provide rain water arrangements system in the proposed construction.

"ALL DIMENSIONS ARE IN METERS "