

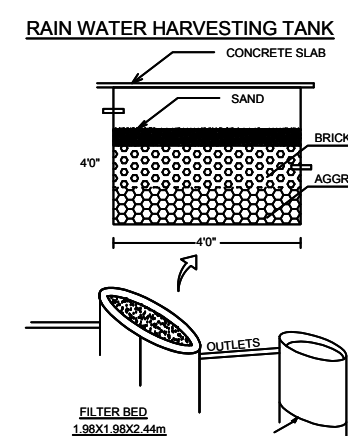
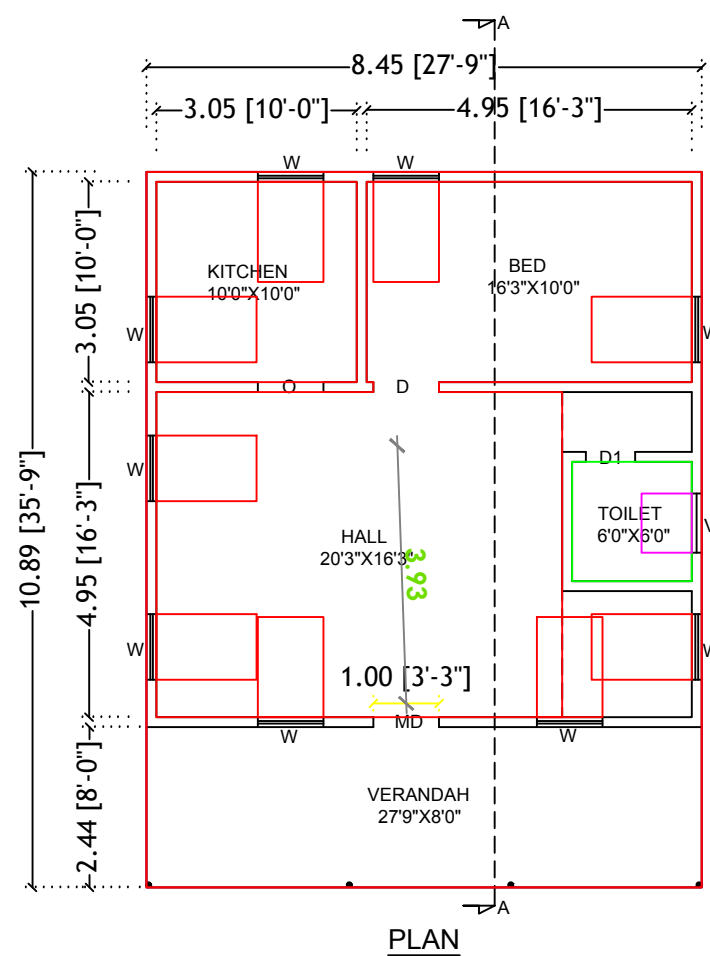
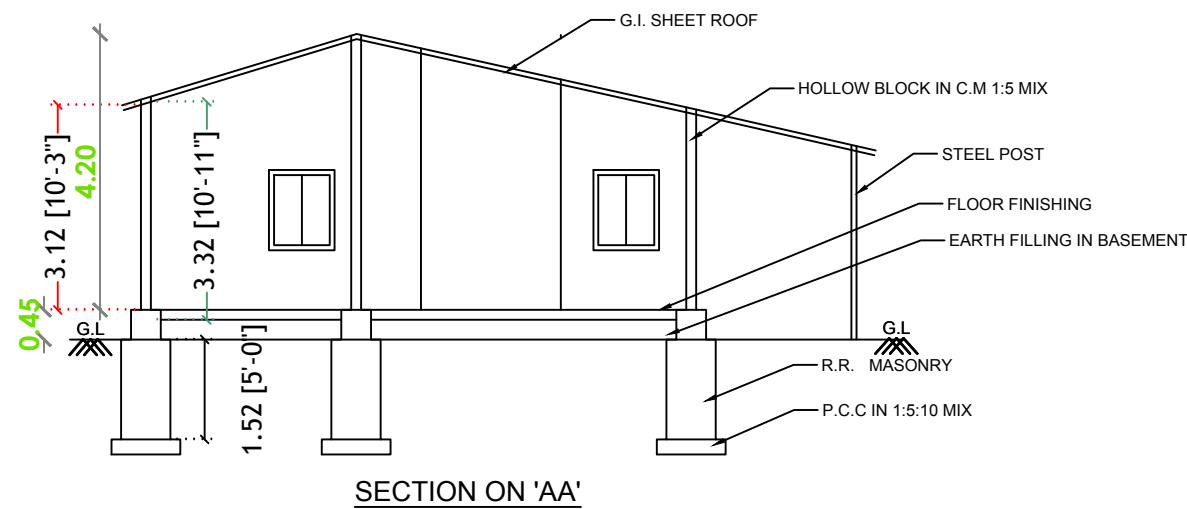
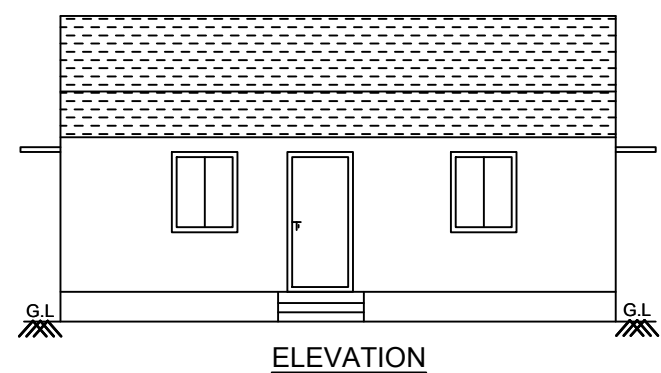
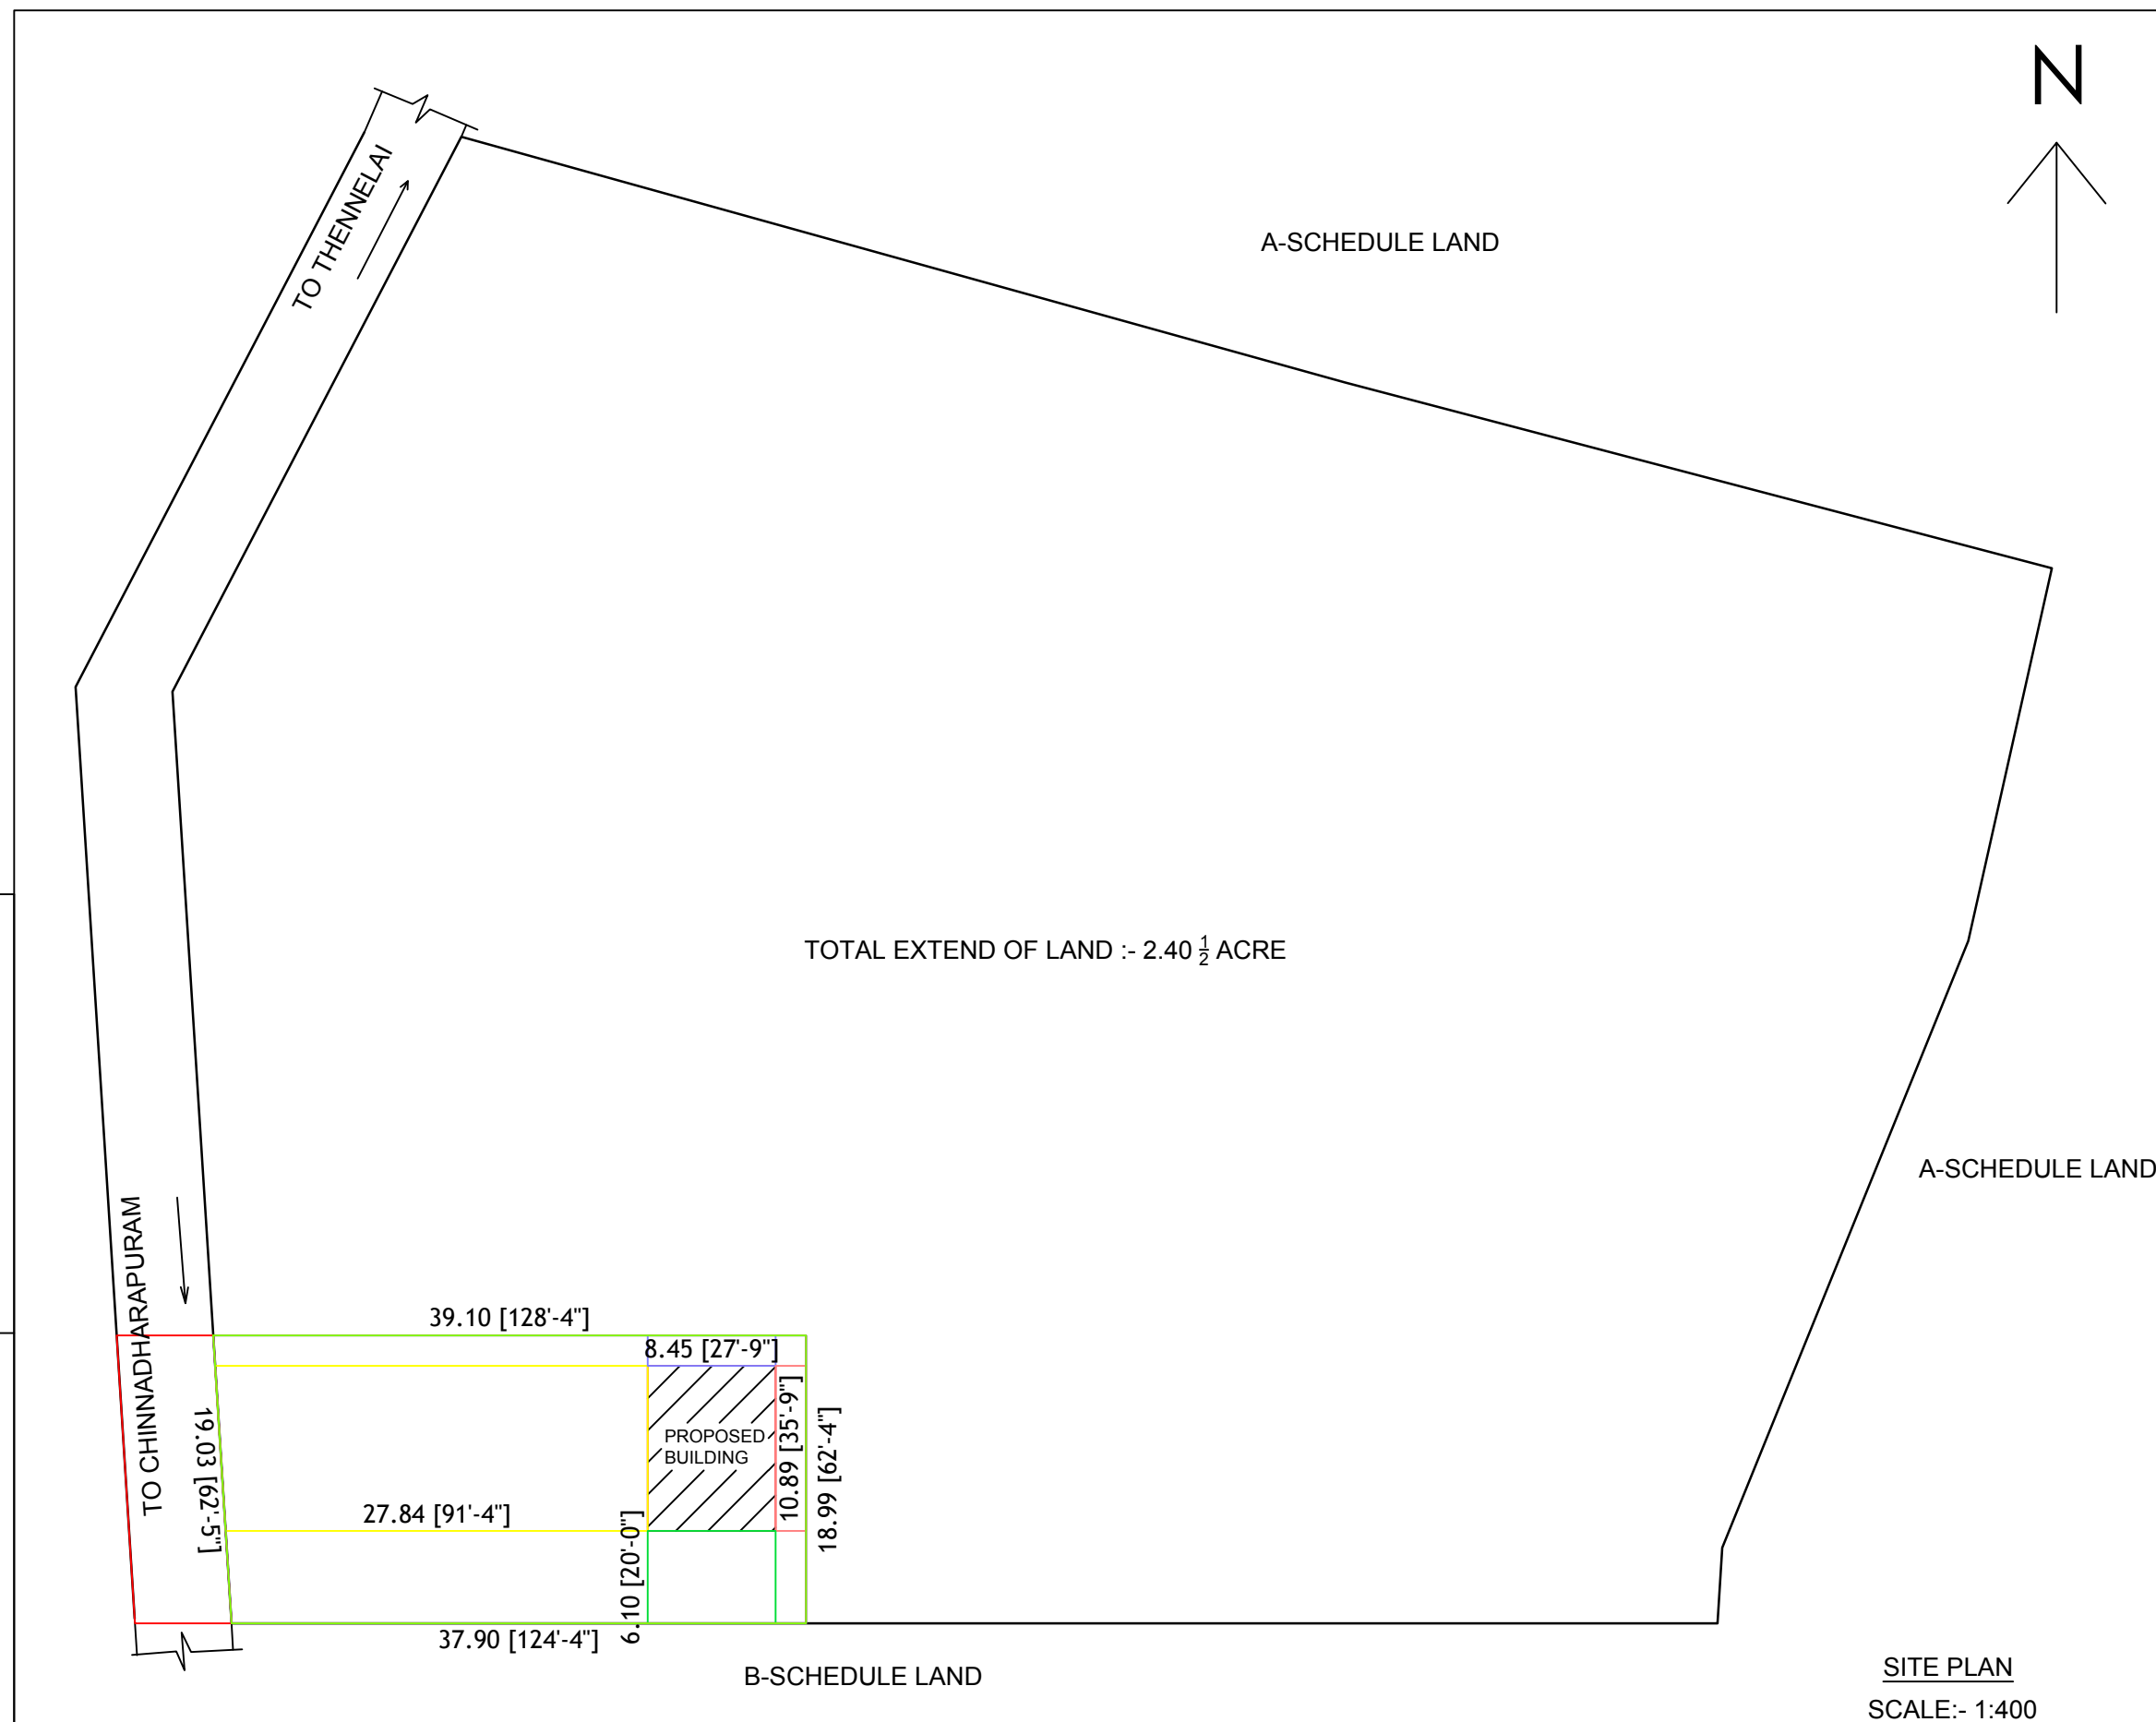


SITE AND DETAILED PLAN SHOWING THE PROPOSED CONSTRUCTION OF G.I SHEET ROOF RESIDENTIAL BUILDING IN
RE.S.No: 844/1 AT CUDALORE EAST BIT 1 VILLAGE, CUDALORE EAST PANCHAYAT, ARAVAKURICHI TAUk, KARUR DISTRICT.
APPLICANT: Mr.S.SENTHILKUMAR., S/o.Mr.SELLAMUTHU.

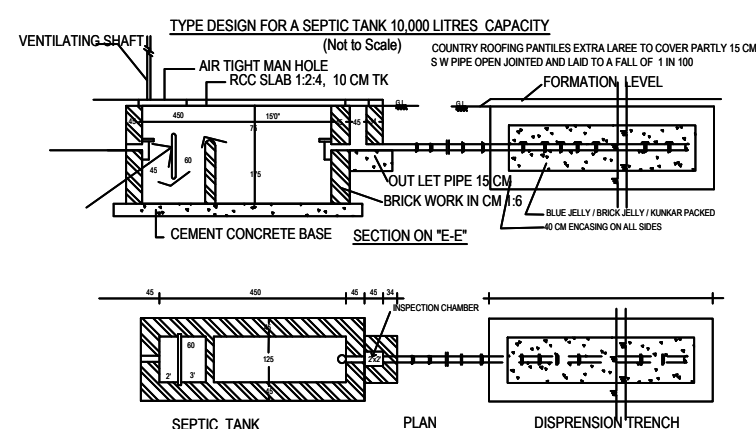

STAIRCASE DETAILS
(NOT TO SCALE)

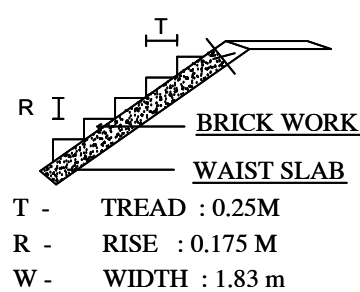

SCHEDULE OF JOINERIES			
REFERENCE		IN FEET	IN METER
MD	MAIN DOOR	4'0"X7'0"	1.21X2.13
D	DOOR	3'3"X7'0"	1.00X2.13
D1	DOOR	2'6"X7'0"	0.76X2.13
O	OPEN	3'3"X7'0"	1.00X2.13
W 1	WINDOW	3'3"X7'0"	1.00x2.13
W	WINDOW	5'0"X5'0"	1.52X1.52
V	VENTILATION	3'3"X3'0"	1.00X0.91

EX	EXHAUST FAN	12" DIA	
AREA OF CALCULATION		SQ.FT	SQ.M
TOTAL EXTEND OF LAND		2.40 1/2 ACRE	
SITE TAKEN FOR CONSTRUCTION		7870.20	731.16
TOTAL PLINTH AREA		992.06	92.02
TOTAL FLOOR AREA		793.64	73.73
OPEN SPACE		6878.14	639.14

COLOUR INDEX	
SITE BOUNDARY	
PROPOSED BUILDING	

APPLICANT

Er.S.ANANDAN BE.,LBS.,
DTCP Registered Engineer,
Reg No.RE/GR/III/TR/AUG2019/017,
108,Kalki Complex, I st Floor,
Karur Road, Vellakovil-638 111,
Cell:- 98654 77345.

REGISTERED ENGINEER