


PLAN SHOWING THE PROPOSED CONSTRUCTION OF A R.C.C. ROOF RESIDENTIAL BUILDING IN PLOT NO:27PT, S.F.NO :88/A1B, 88/A2B1, SKANDAN NAGAR, AT KADHAPPARAI VILLAGE AND PANCHAYAT, KATUR PANCHAYAT UNION, MANMANGALAM TALUK, AND KARUR DISTRICT.

PLOT REGULARISATION NUMBER :S.P.F.W.No.1559

NAME OF THE APPLICANT : Mr.R.PALANISAMY S/O RAMASAMY

SCALE 1:100

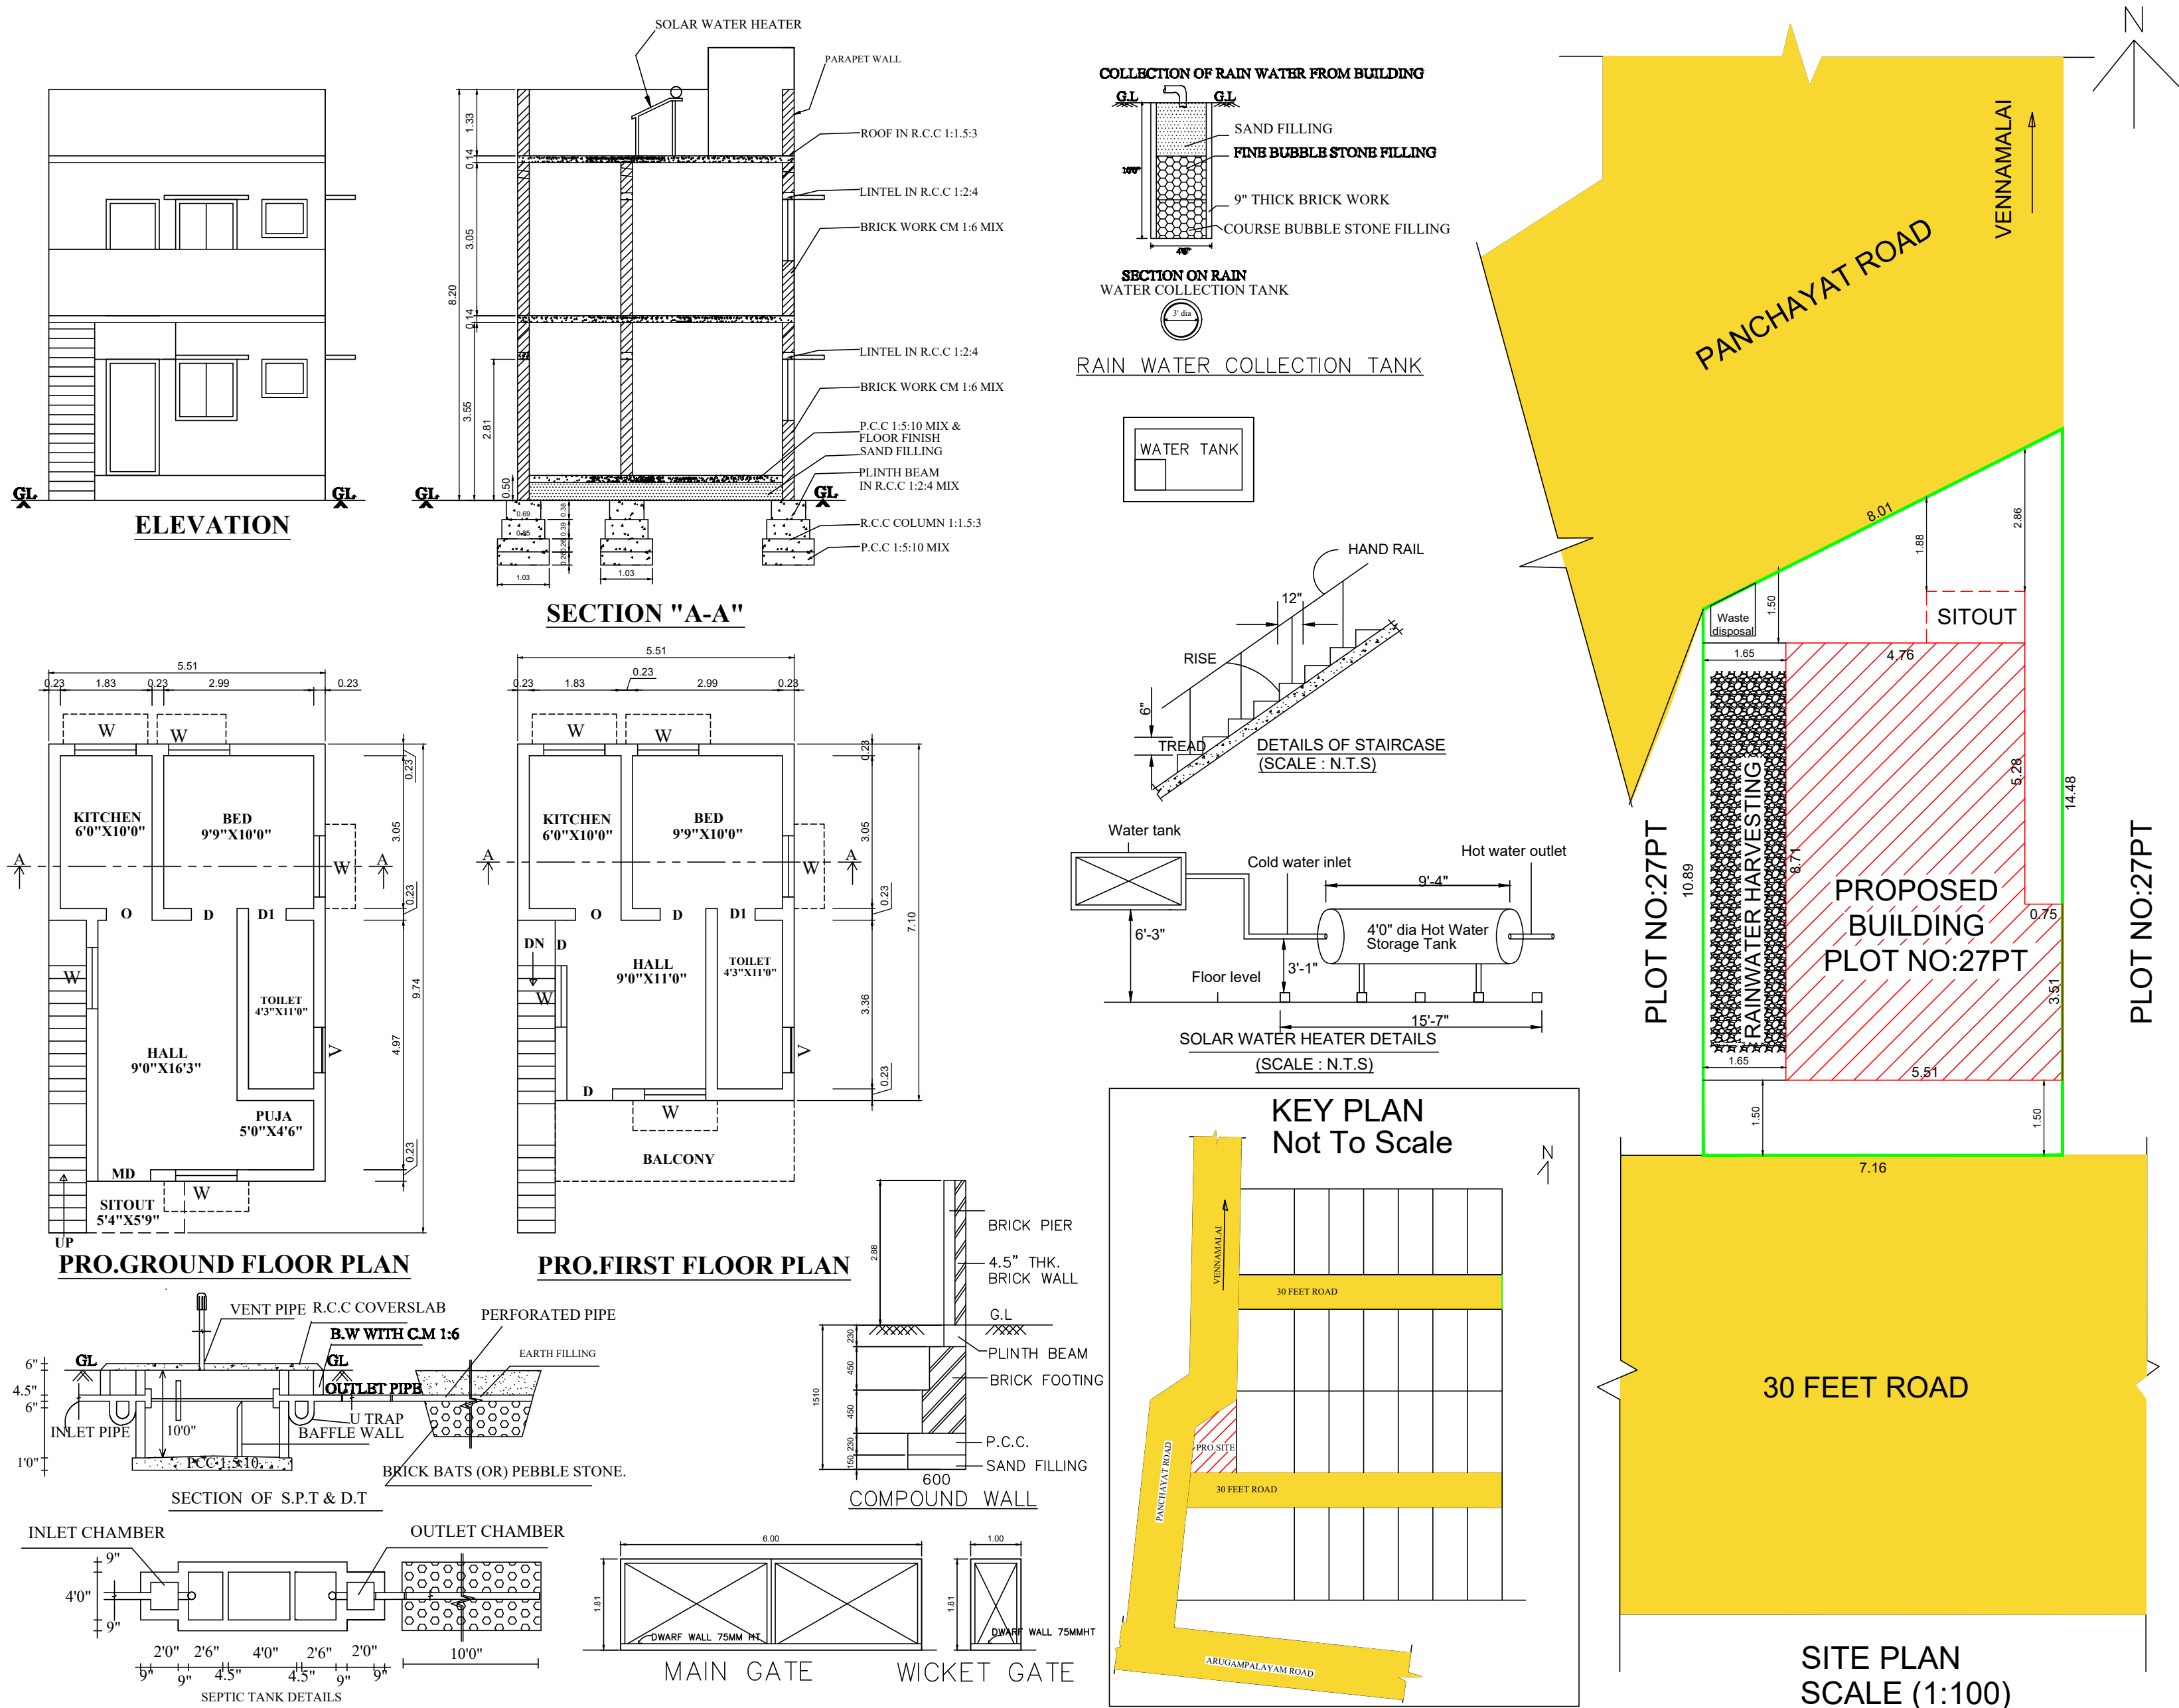

APPROVAL AUTHORITY

SCHEDULE OF JOINERIES

REFERENCE		IN FEET	IN METER
MD	MAIN DOOR	3'6"X7'0"	1.22X2.13
D	DOOR	3'0"X7'0"	0.91X2.13
D1	DOOR	2'6"X7'0"	0.76X2.13
O	OPEN	3'0"X7'0"	0.91X2.13
W	WINDOW	4'0"X4'0"	1.22X1.22
V	VENTILATOR	3'0"X2'6"	0.91X0.76

AREA OF CALCULATION	SQ.FT	SQ.M
TOTAL AREA OF THE SITE	978.00	90.86
AREA OF RCC BUILDING GF	546.81	50.80
AREA OF RCC BUILDING FF	392.34	36.45
AREA OF OPEN SPACE	431.20	40.06
CARPET AREA OF GF	385.34	35.80
CARPET AREA OF FF	314.31	29.20
TOTAL BUILDUP AREA	939.15	87.25

PERCENTAGE OF PLOT COVERAGE	-	55.91%
FSI	-	0.96

ALL DIMENSIONS ARE IN METER

COLOUR INDEX:

ROAD SHOWN IN	-	
BOUNDARY SHOWN IN	-	
PRO.BUILDING SHOWN IN	-	
RAIN WATER COLLECTION TANK	-	
PARKING [1.0M X1.8M]	-	

Mr.R.PALANISAMY
S/O RAMASAMY
APPLICANT

G. Premkumar
G. PREMKUMAR, B.S(CivIL)..
 22/9-11/2002/Karur/January/2004
 No.7,NER Nagar,Rayanoor,Karur - 639 003.
 Cell : 77080 73644

LICENSED ENGINEER